


Urban Harmony, 62 Parkway, London, NW1 7AH

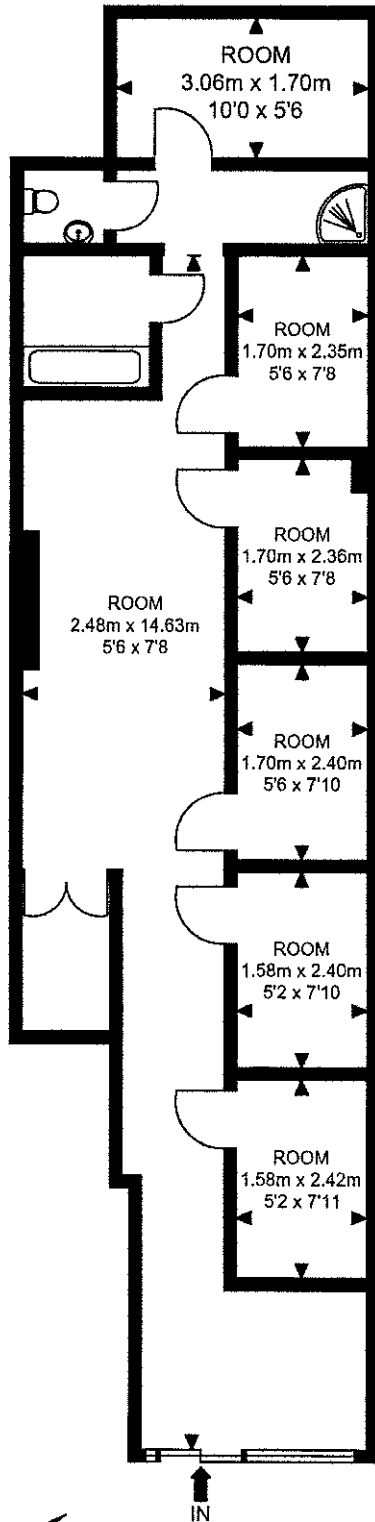

APPROX. GROSS INTERNAL FLOOR AREA 696.10 SQ FT / 64.67 SQM
SCALE 1:100 AT A4

Whilst every attempt has been made to ensure the accuracy of the floor plan contained here, measurements of doors, windows, rooms and any other items are approximate and no responsibility is taken for any error, omission or mis-statement. This plan is for illustrative purposes only and should be used as such by any prospective purchaser. The service, system and appliances shown have not been tested and no guarantee as to their operability or efficiency can be given.

by www.apexphoto.uk
Photography and Floor Plan

Ground Floor