


Notes
 All dimensions must be checked and Papa Architects are to be informed of any discrepancies prior to construction. Any DWG's issued by PAPA architects are to be read in conjunction with the associated PDF versions. This drawing and any of the details therein remain the copyright of Papa Architects Ltd.

P01	31.03.17	Planning Submission	NP
Rev	Date	Reason For Issue	Chk

 

Papa Architects Ltd.
 222 Archway Road, Highgate,
 London N6 5AX
 Phone. +44(0)20 8348 8411
 Fax. +44 (0)20 8348 7411
 www.papaarchitects.co.uk


Client
Desilu Group

Address
**36-37 Great Russell Street
 WC1B 3PP**

Drawing title
**Existing and Proposed
 Front Elevation**


Project No.
1302- SK4 Scale
1:100 @ A3

Drawing No.
00-110 Current Rev
P02

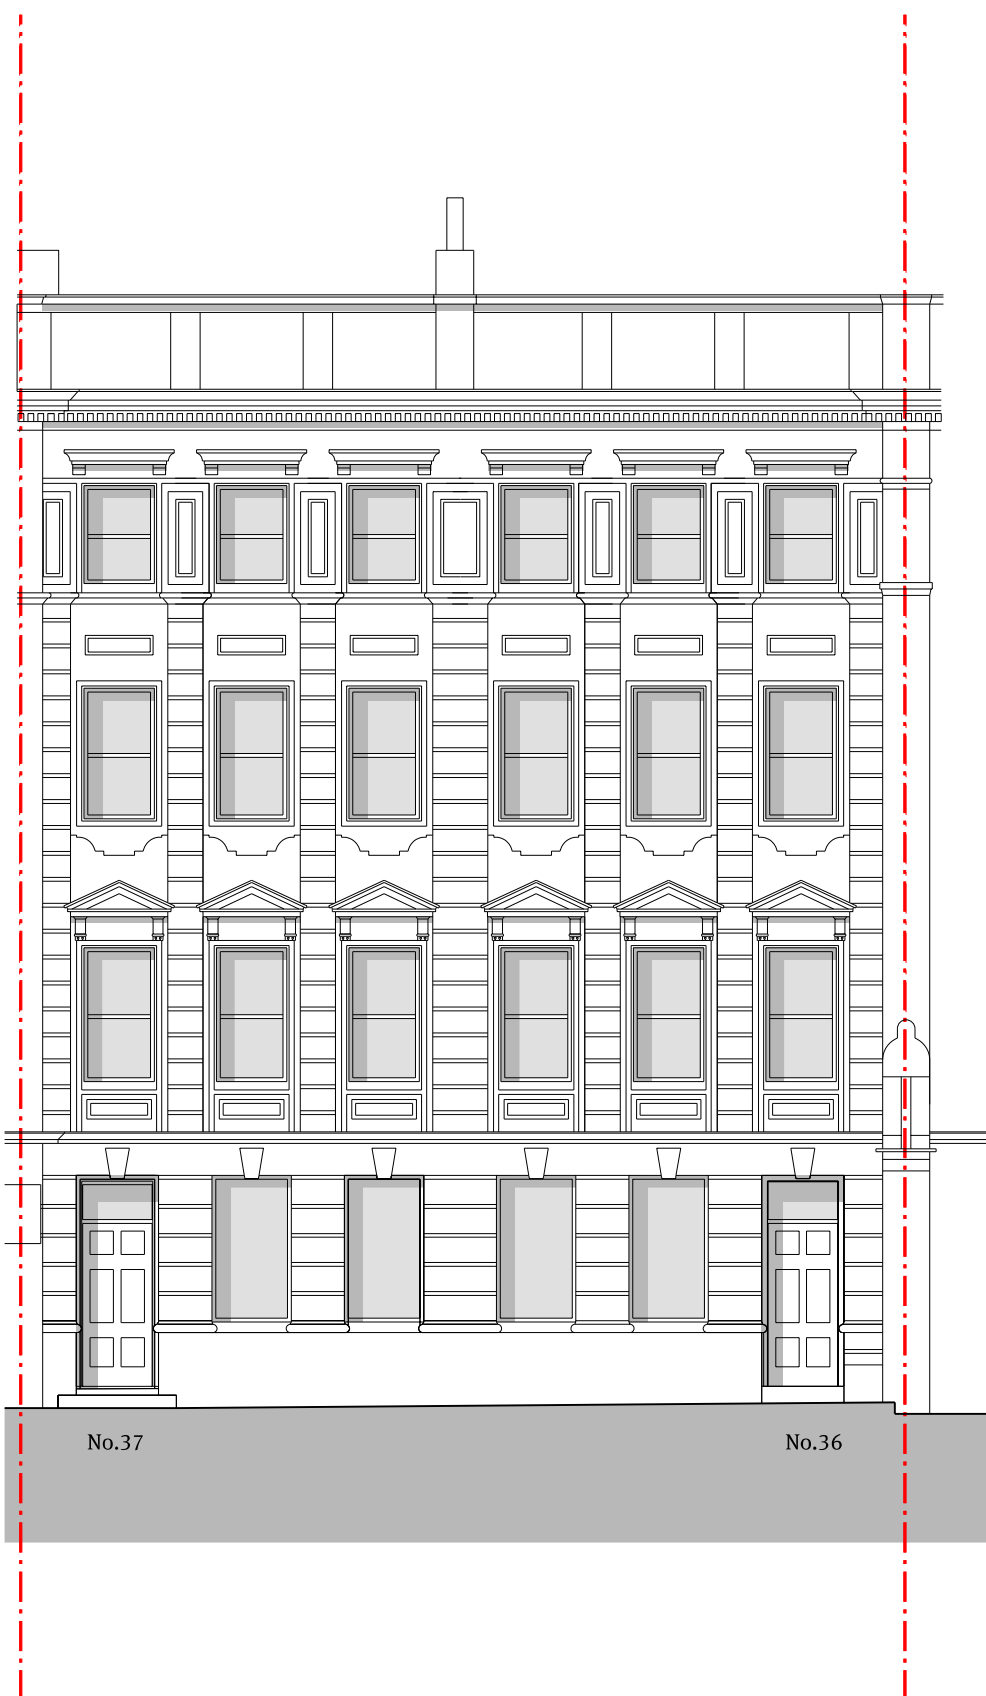

01 Existing Front Elevation
 1:100@A3

New Bespoke
 surface mounted
 shop signage

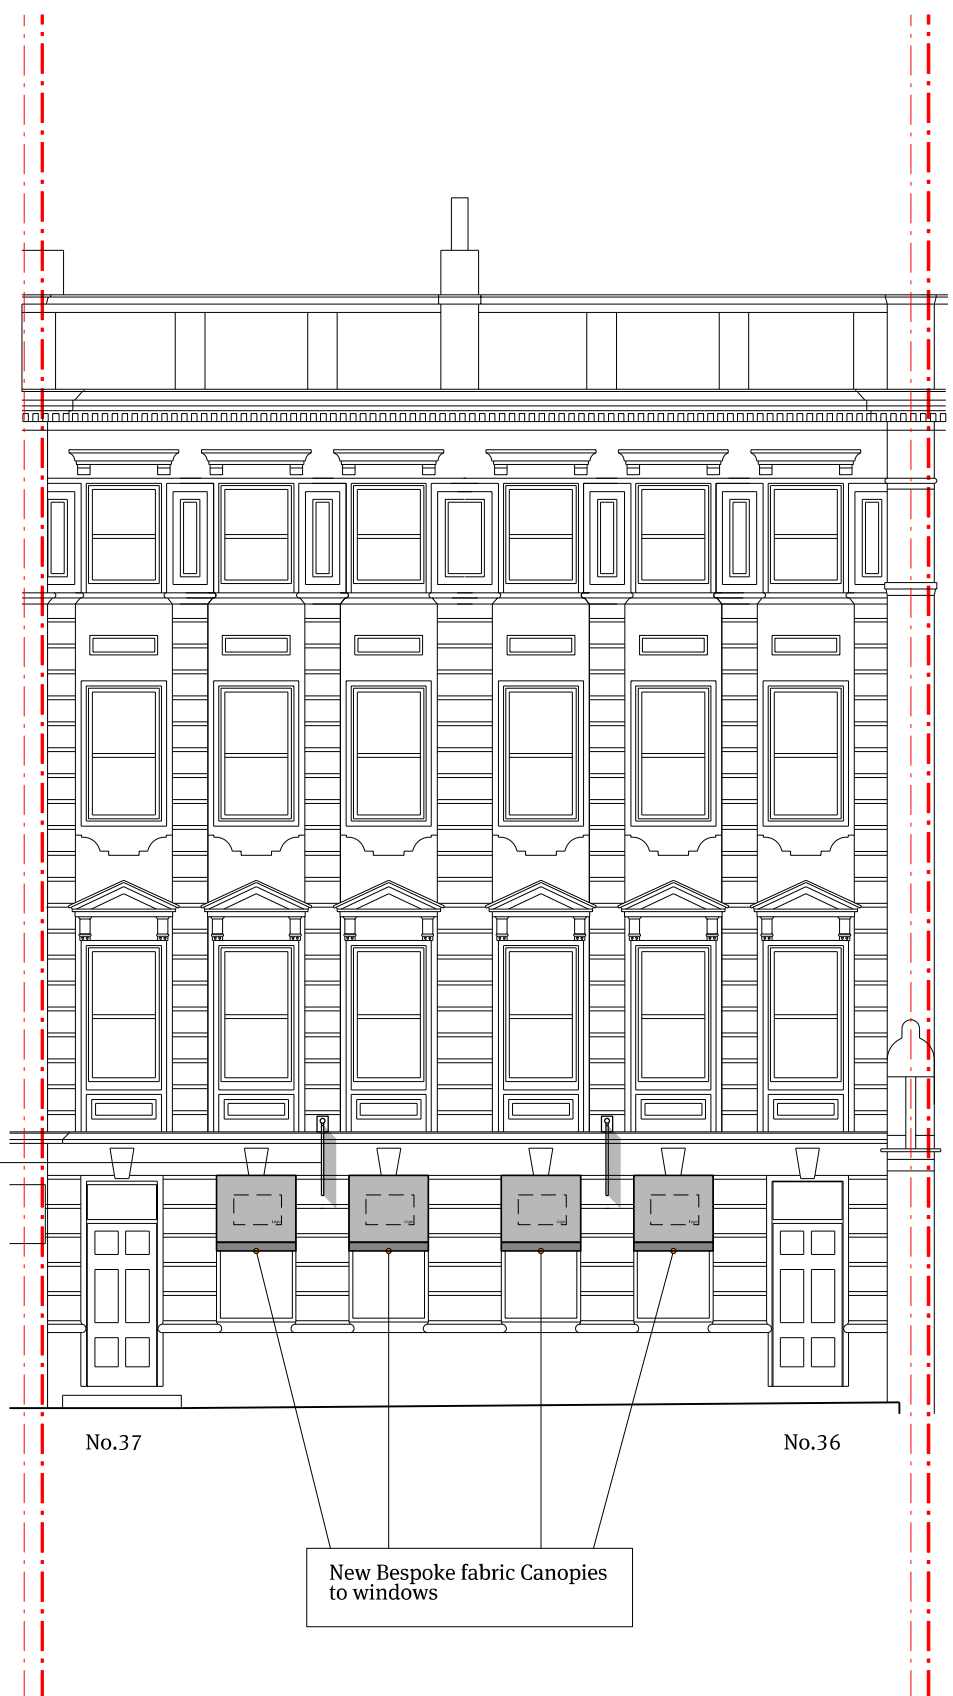

New Bespoke fabric Canopies
 to windows

02 Proposed Front Elevation
 1:100@A3