



EAST WALL SECTION C-C

Proposed Design

 

alakija architects

Email: gavnatalakija@hotmail.com
 Website: gavnatalakija.wixsite.com/alakijaarchitects
 Tel: +447949204558

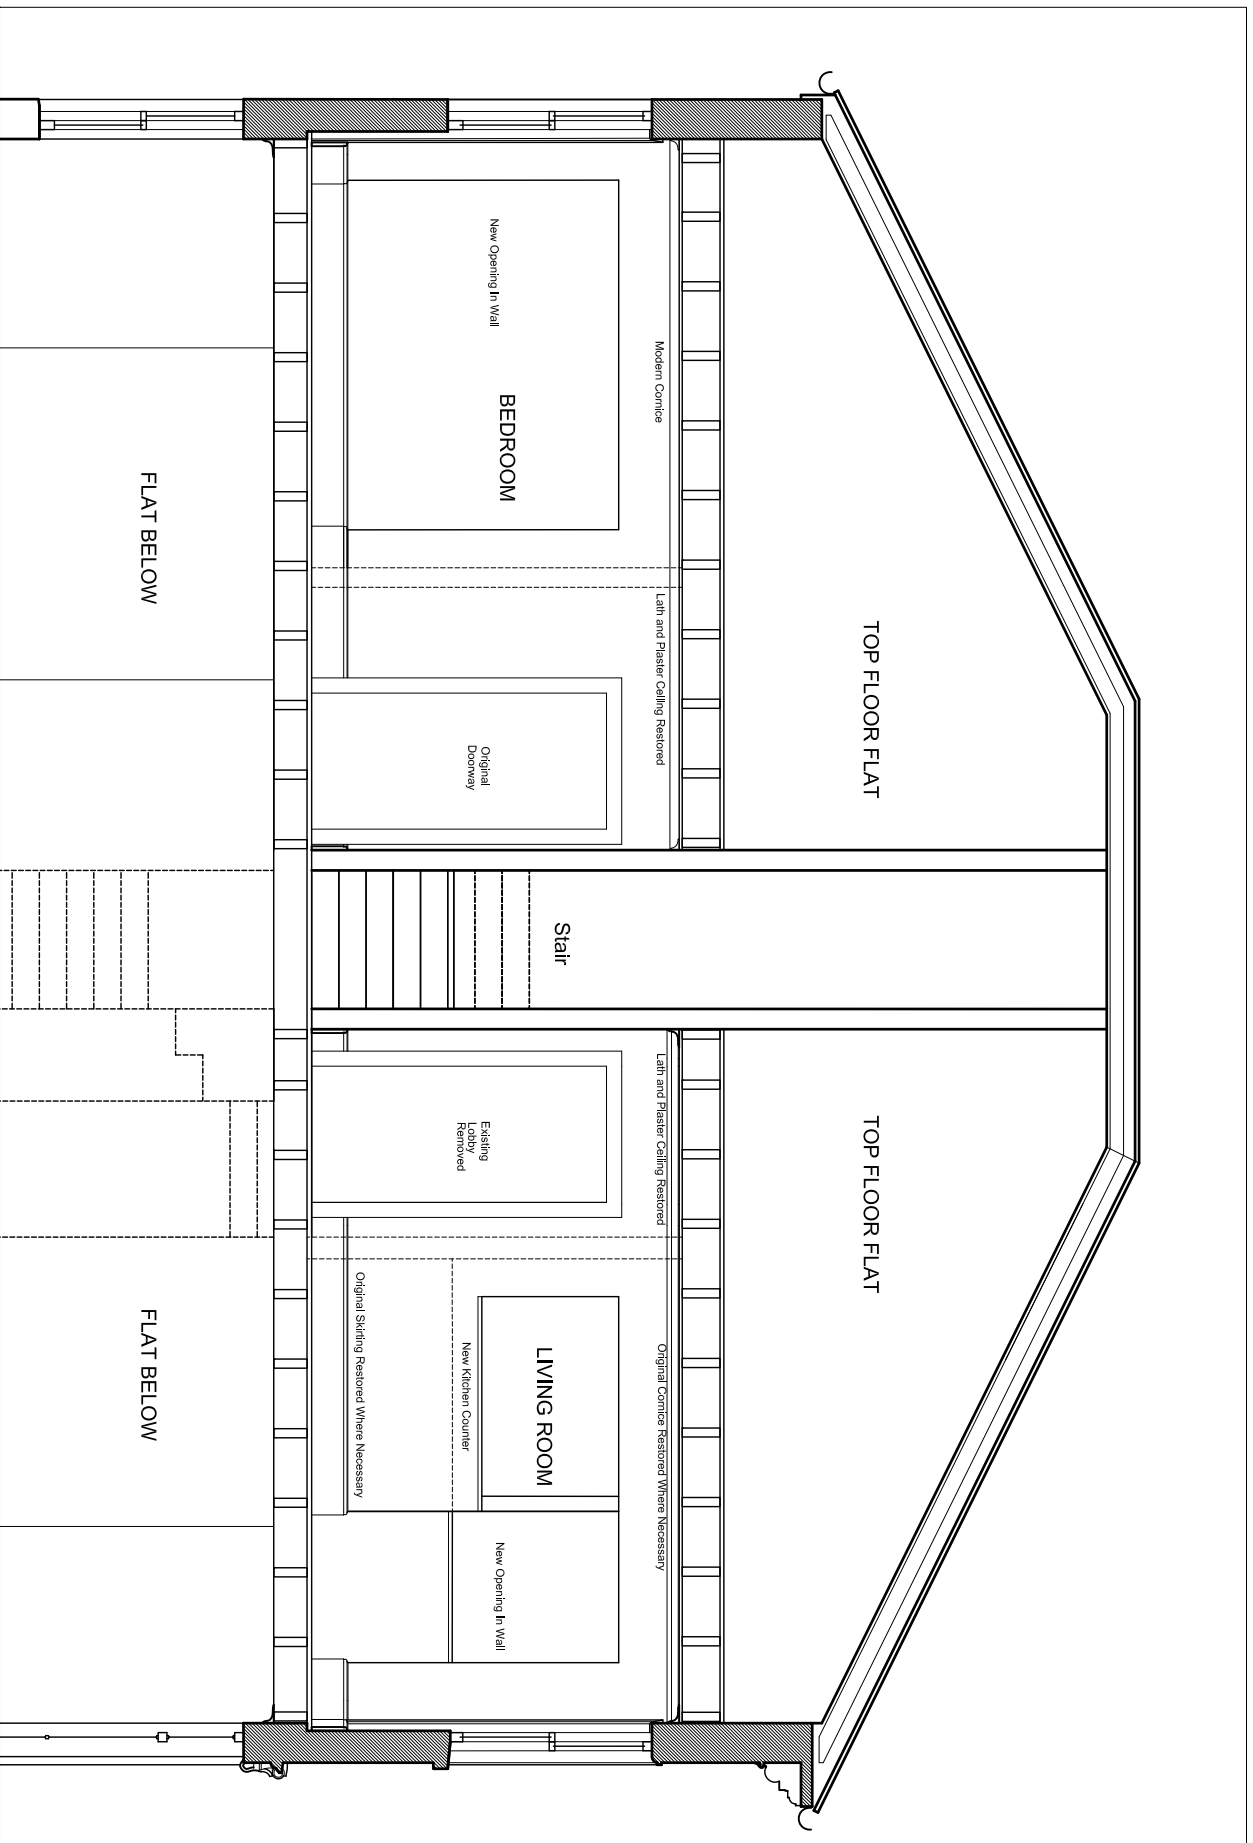

Address		17 Prince Albert Road	
		London	
Project		House Renovation	
Client		Hillary Charlewood	
Drawing Status		Design	
Scale	Date	North	
1:50 @ A4	24/04/17	○	
Drawing No	Revision	Rev Date	
E2	A	08/05/17	
	B		

Rev A: Nils Added 27/04/17
 Rev B: Nils Added 08/05/17

