



SOUTH WALL SECTION B-B

Proposed Design

 

alakija architects

Email: gavn@alakija@hotmail.com
 Website: gavn@alakija.wixsite.com/alakijaarchitects
 Tel: +447949204558

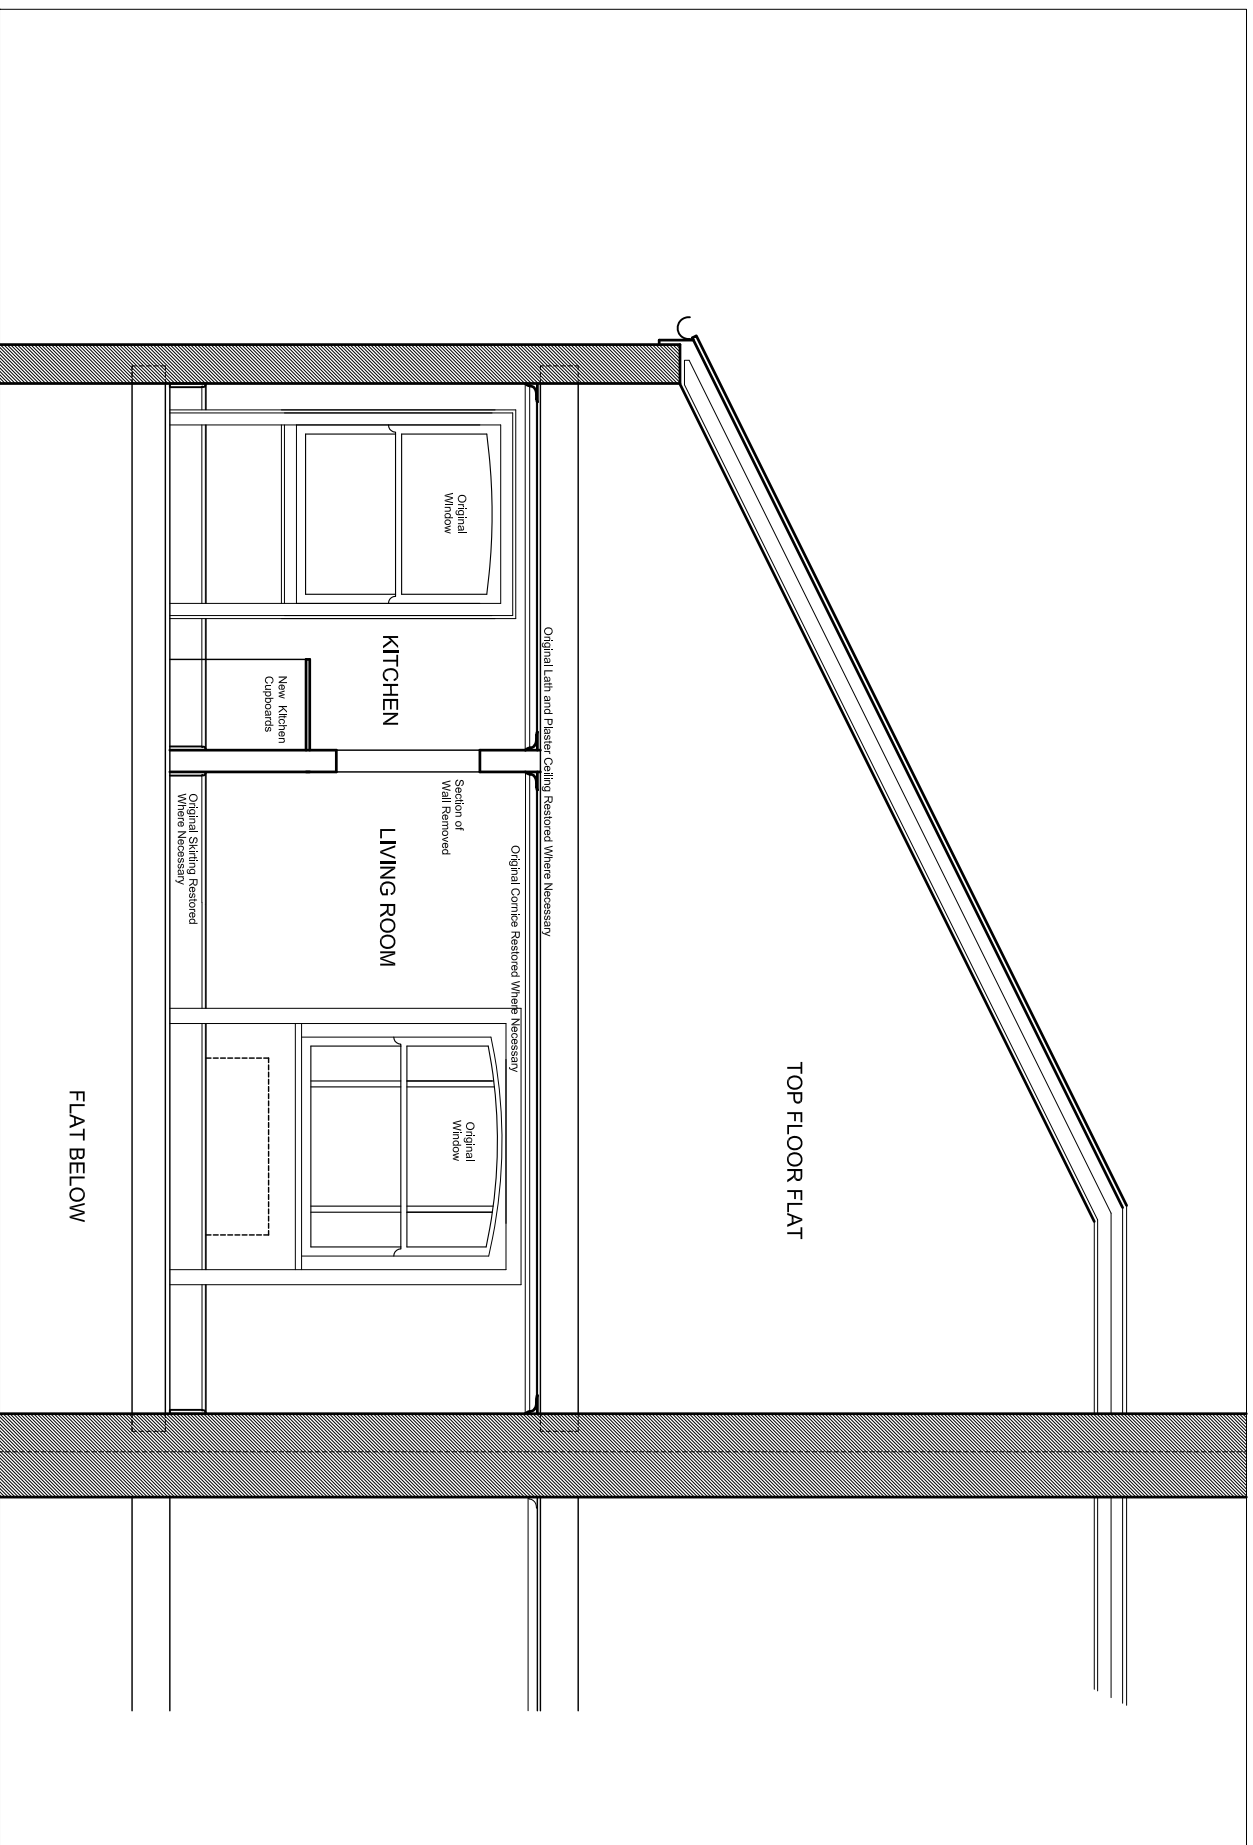

Address		17 Prince Albert Road London	
Project		House Renovation	
Client		Hilary Charlewood	
Drawing Status		Design	
Scale	Date	North	
1:50 @ A4	24/04/17		
Drawing No	Revision	Rev Date	
E4	A	27/04/17	
Rev A: Nils Andri 27/04/17			

