



# EAST WALL SECTION C-C

## Proposed Alterations To Existing

 

**alakija architects**

Email: [gavn@alakija.com](mailto:gavn@alakija.com)  
 Website: [www.alakija.com](http://www.alakija.com)  
 Tel: +447 949204558

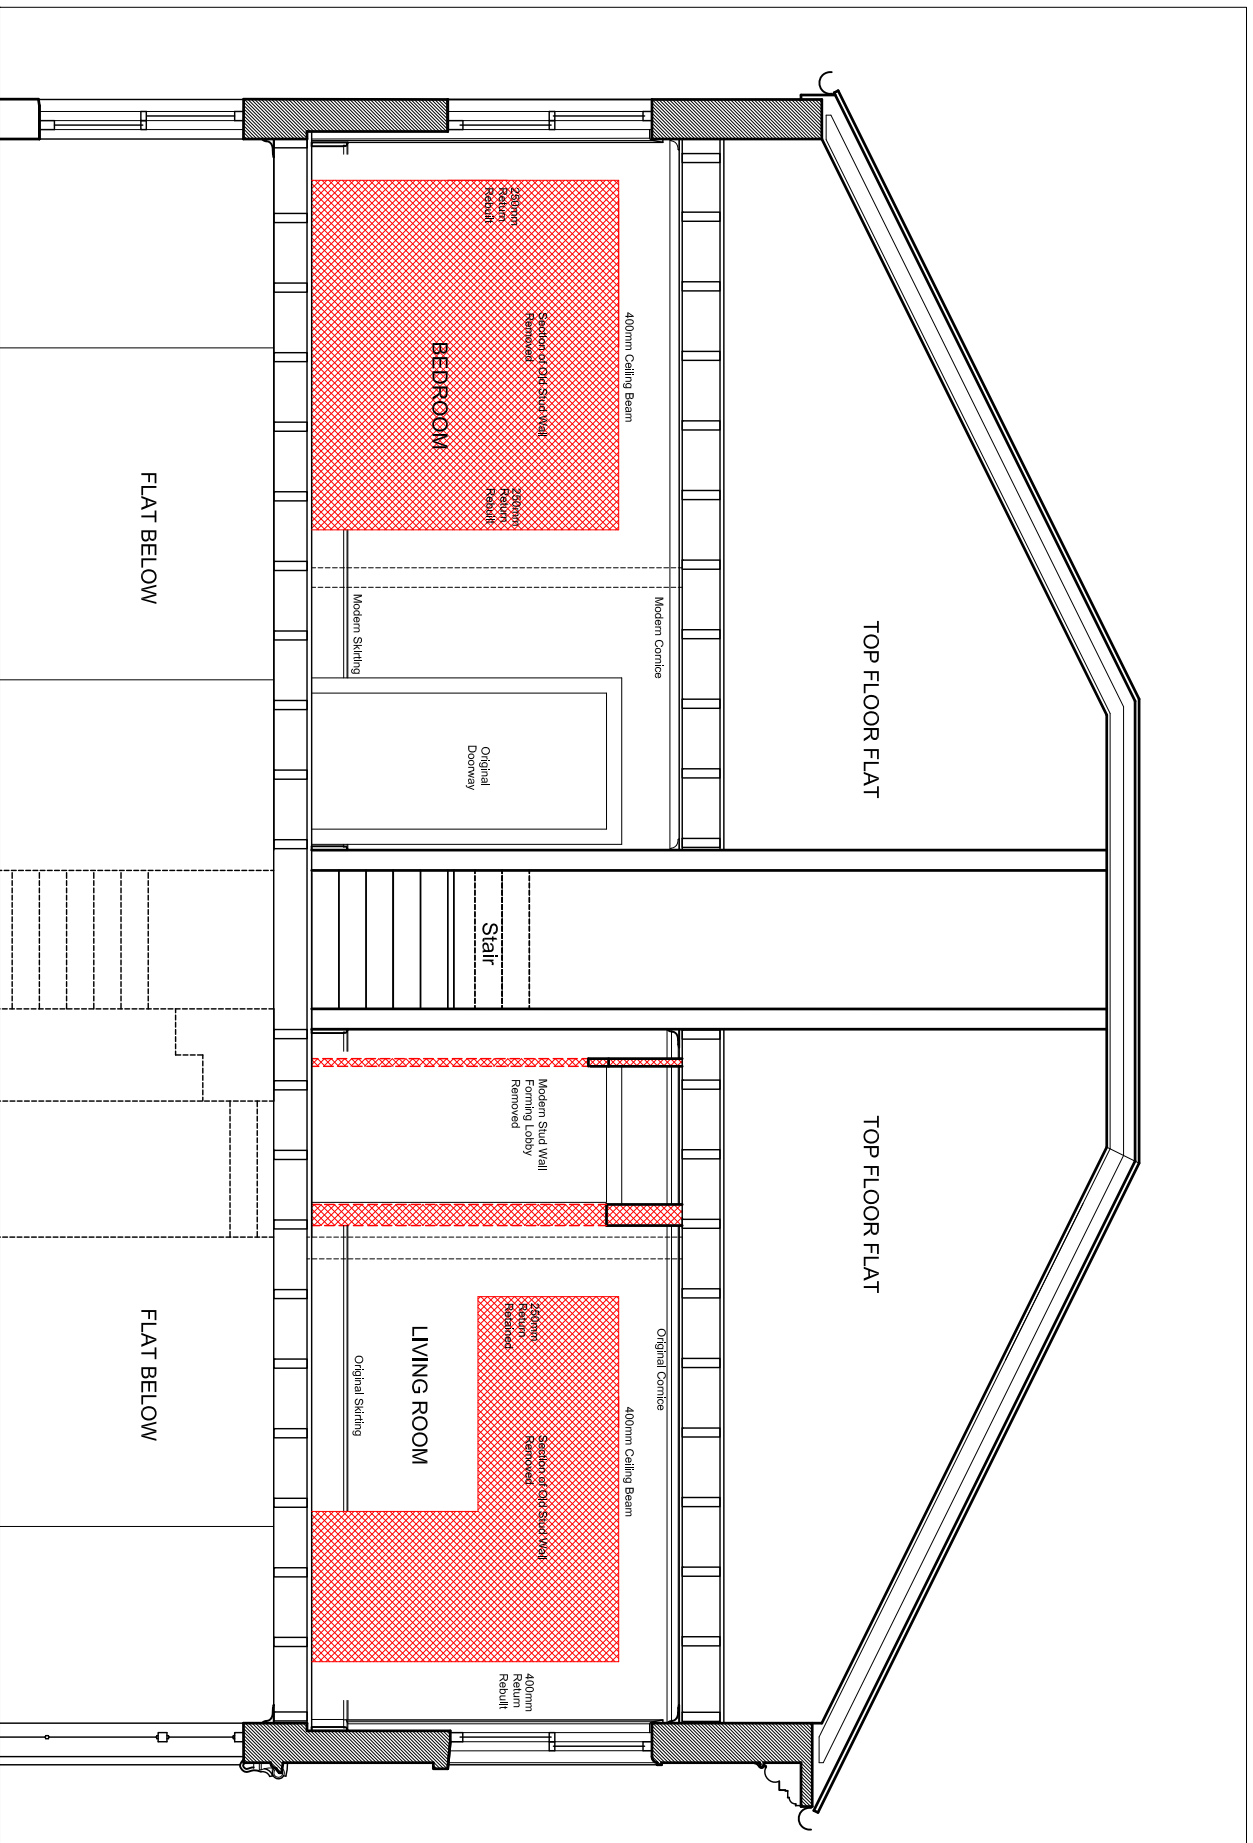

Address		17 Prince Albert Road London	
Project		House Renovation	
Client		Hillary Charlewood	
Drawing Status		Design	
Scale	Date	North	
1:50 @ A4	22/04/17	○	
Drawing No	Revision	Rev Date	
SW2	A	08/05/17	
	B		

Rev A: Nils Anders 27/04/17  
 Rev B: Nils Anders 08/05/17