



SOUTH WALL SECTION B-B

Proposed Alterations To Existing

 

alakija architects

Email: gavn@alakija.com
 Website: gavn@alakija.com
 Tel: +447949204558

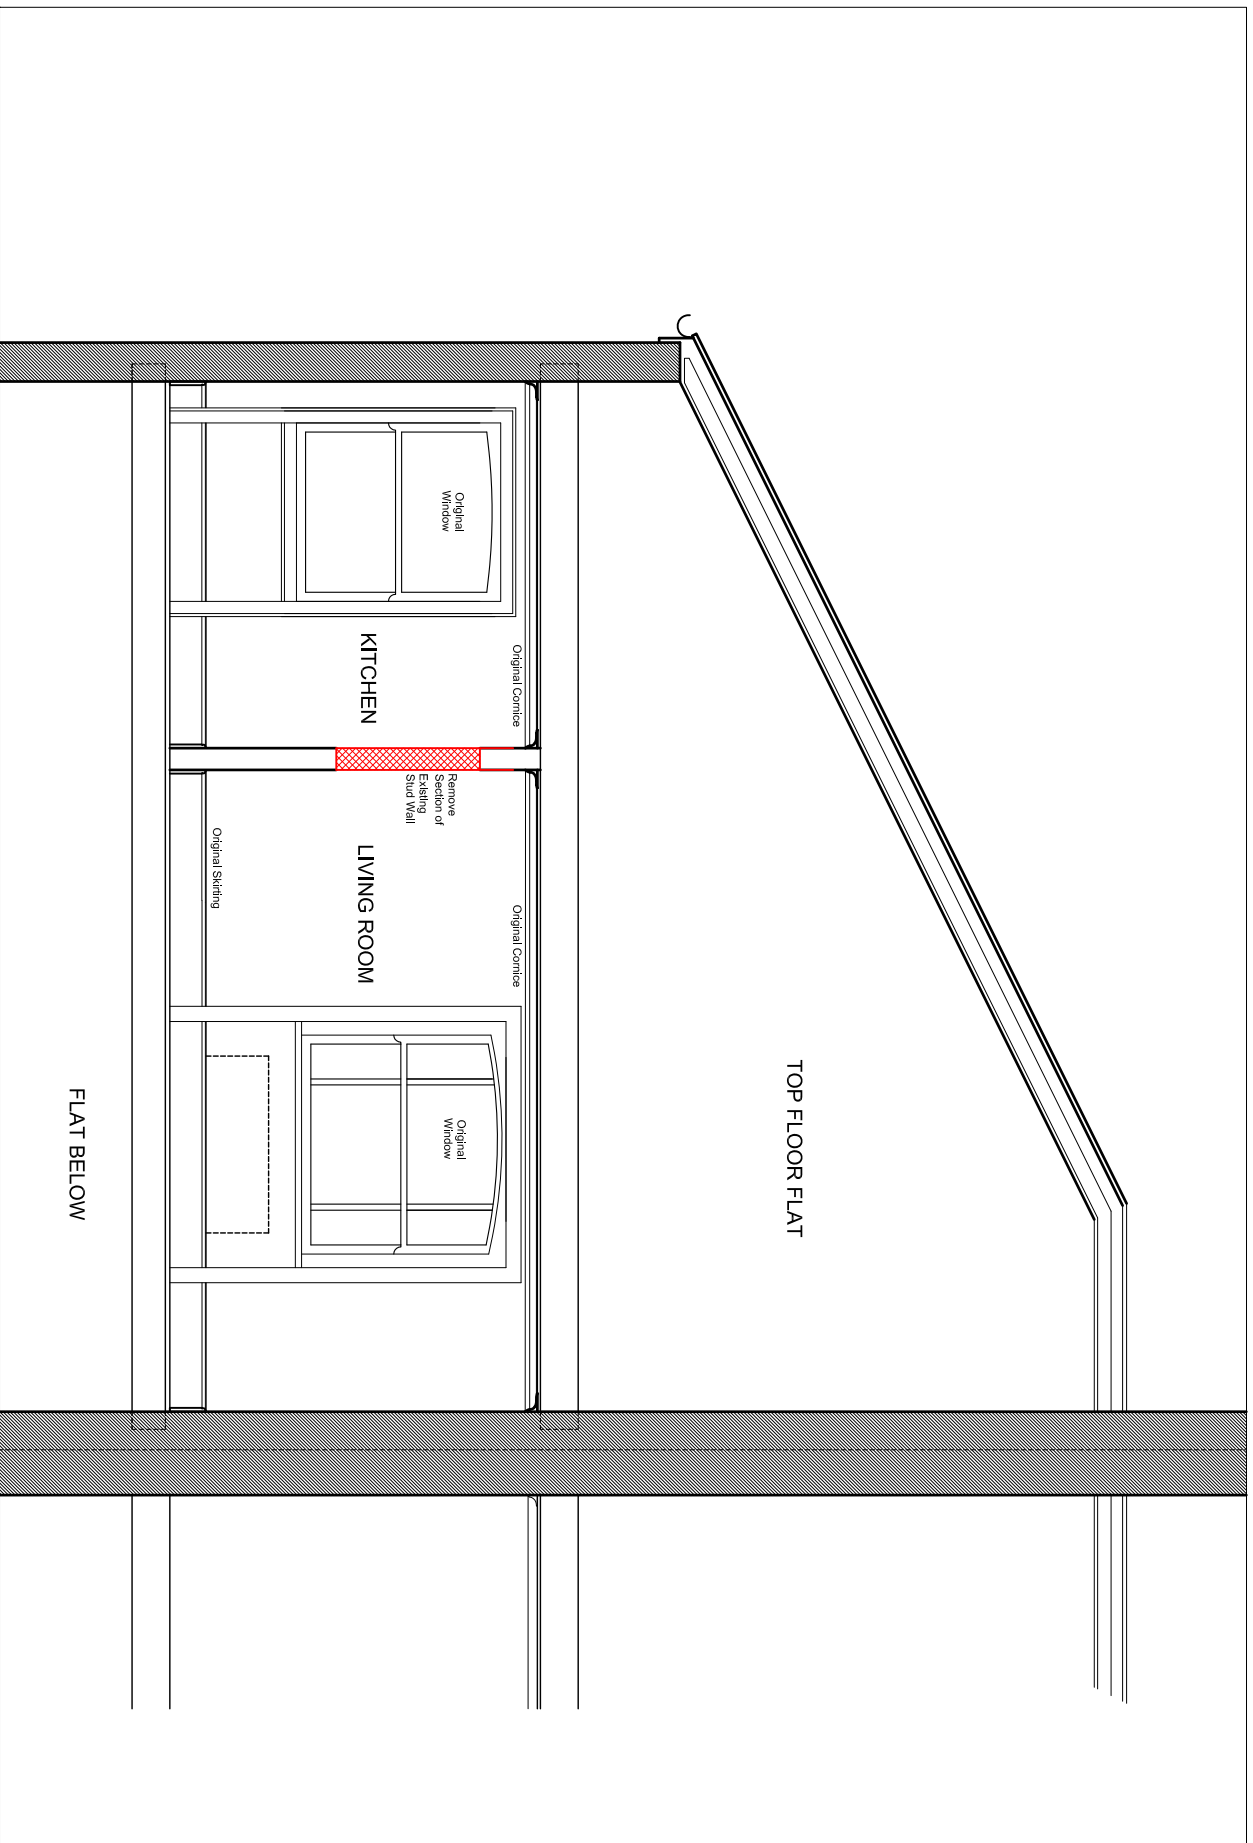

Address		17 Prince Albert Road	
		London	
Project		House Renovation	
Client		Hilary Charlewood	
Drawing Status		Design	
Scale	Date	Drawn	North
1:50 @ A4	25/04/17		
Drawing No	Revision	Rev Date	
SW4	1	27/04/17	
Rev: A: Nils, Added 27/04/17			