
 


# PROPOSED NORTH ELEVATION

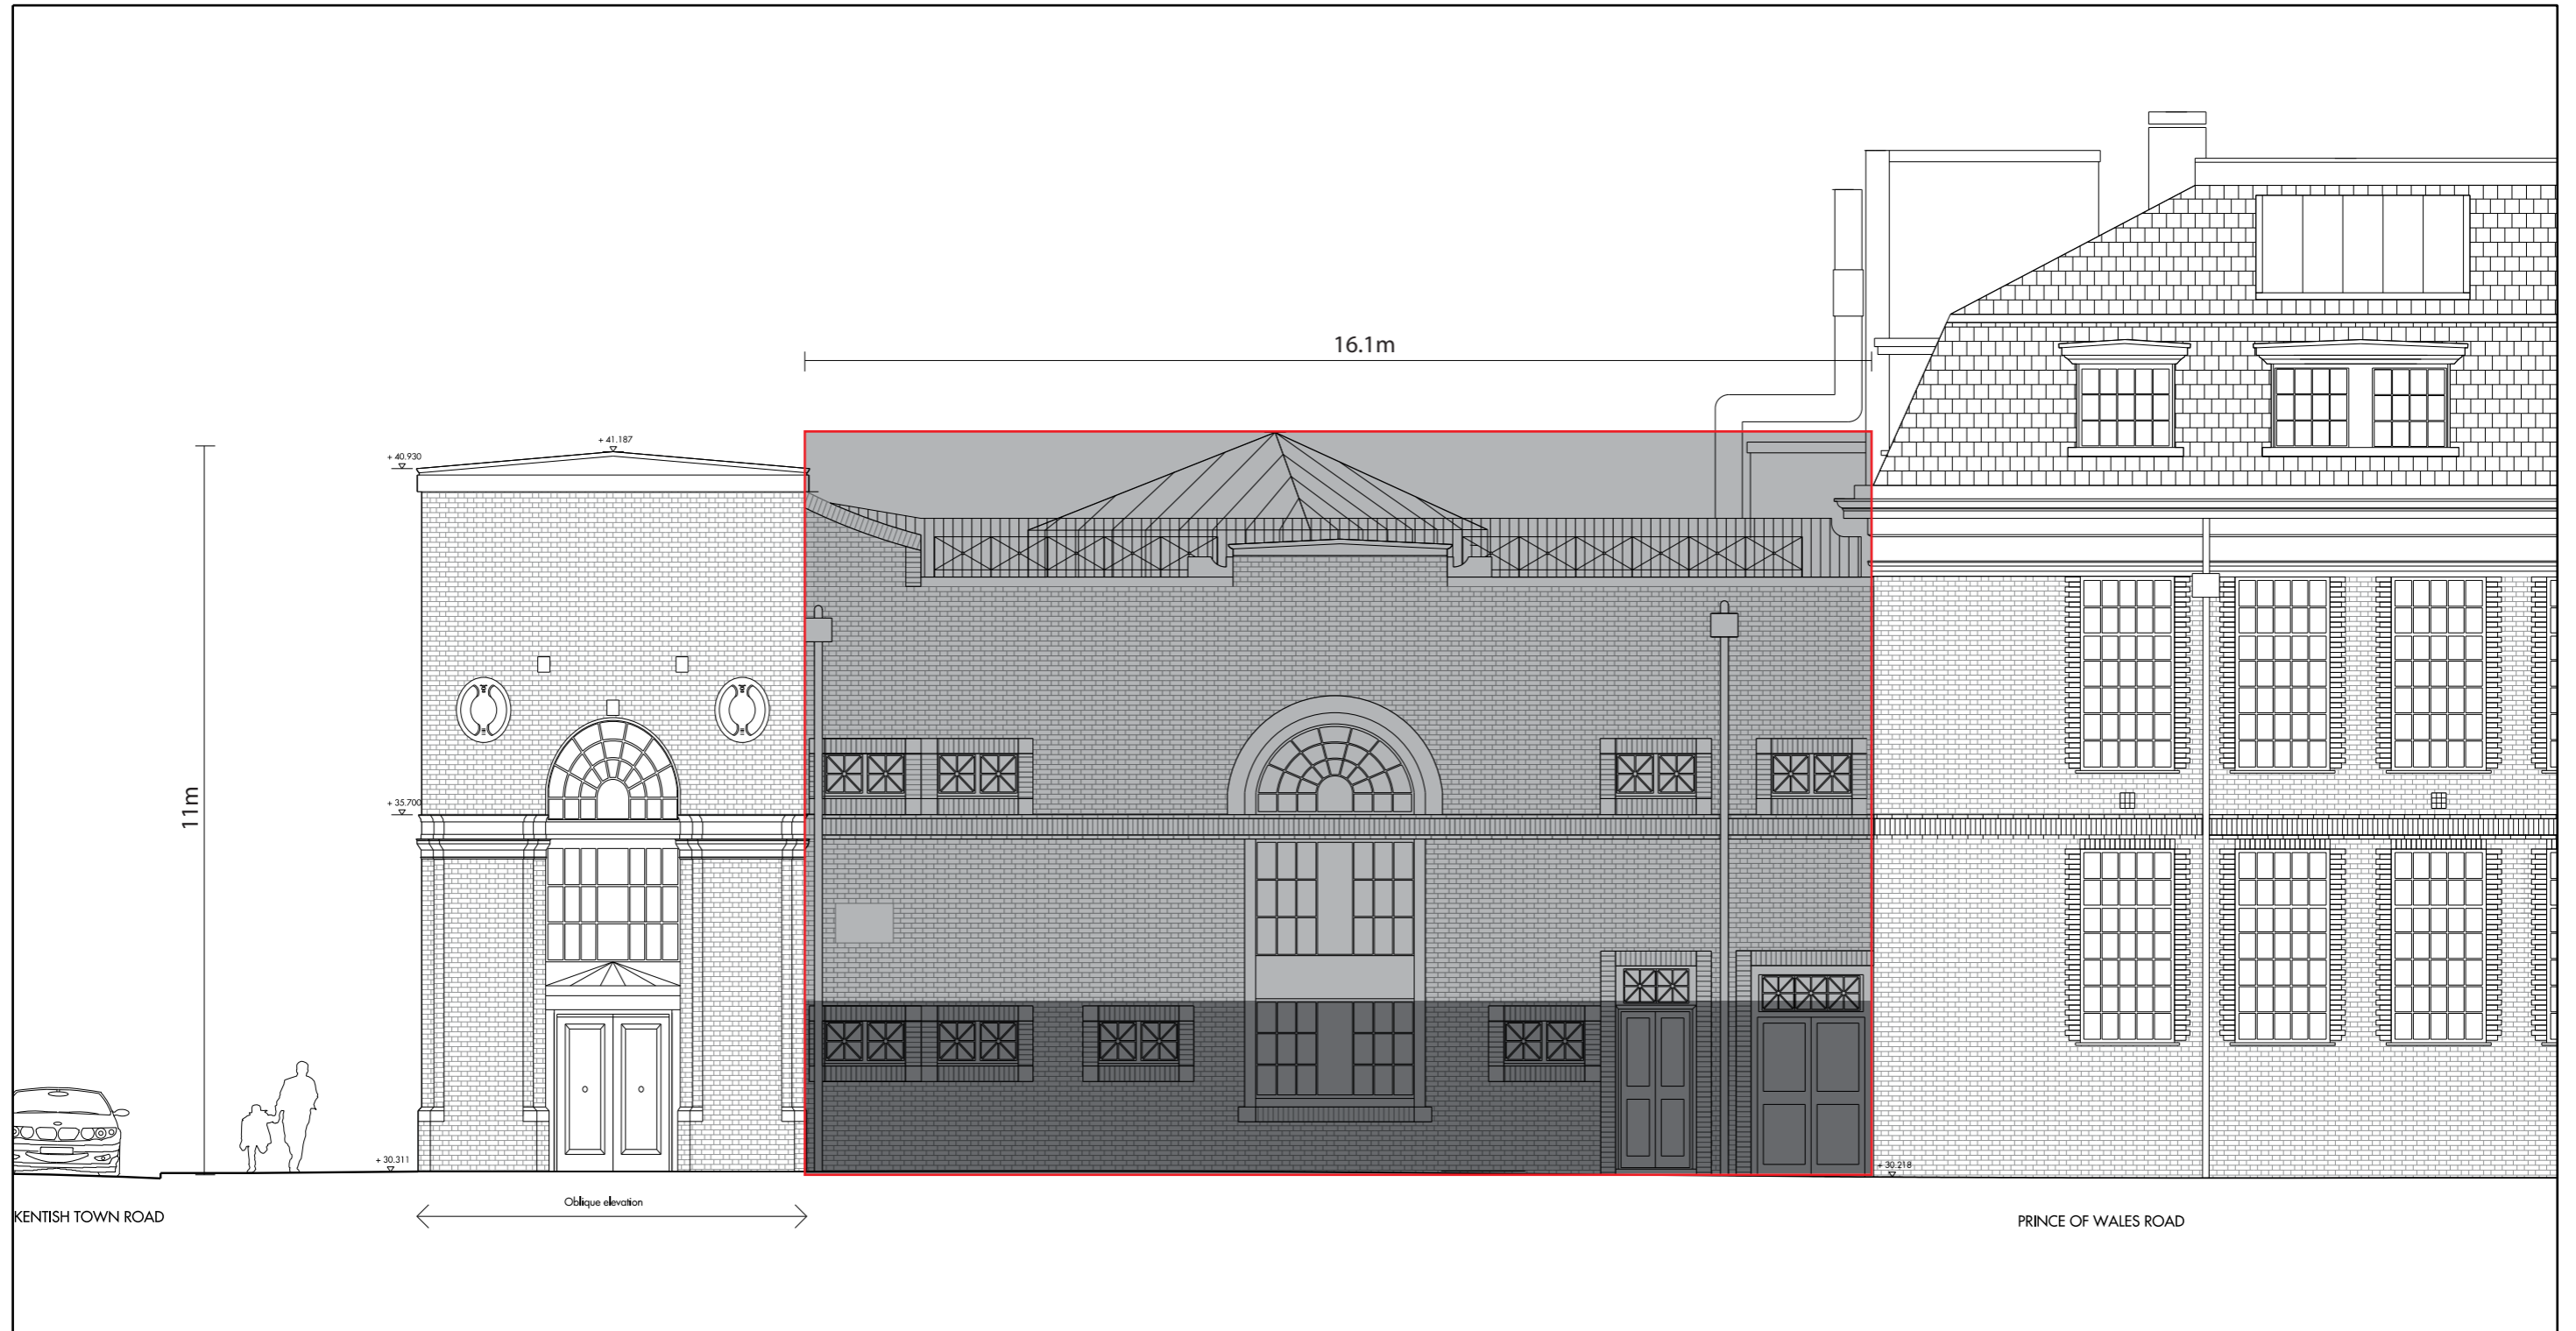

Scale 1:100@A3

JOB No/ Desc.: <b>187 Kentish Town Road, London NW1 8PD</b>		
Drawing Desc.: <b>Proposed North Elevation</b>	Date : 16 August 2016	Drawing No.: <b>3719-005</b>
	Scale: 1/100@A3	