



# STANDARD SPECIFICATIONS

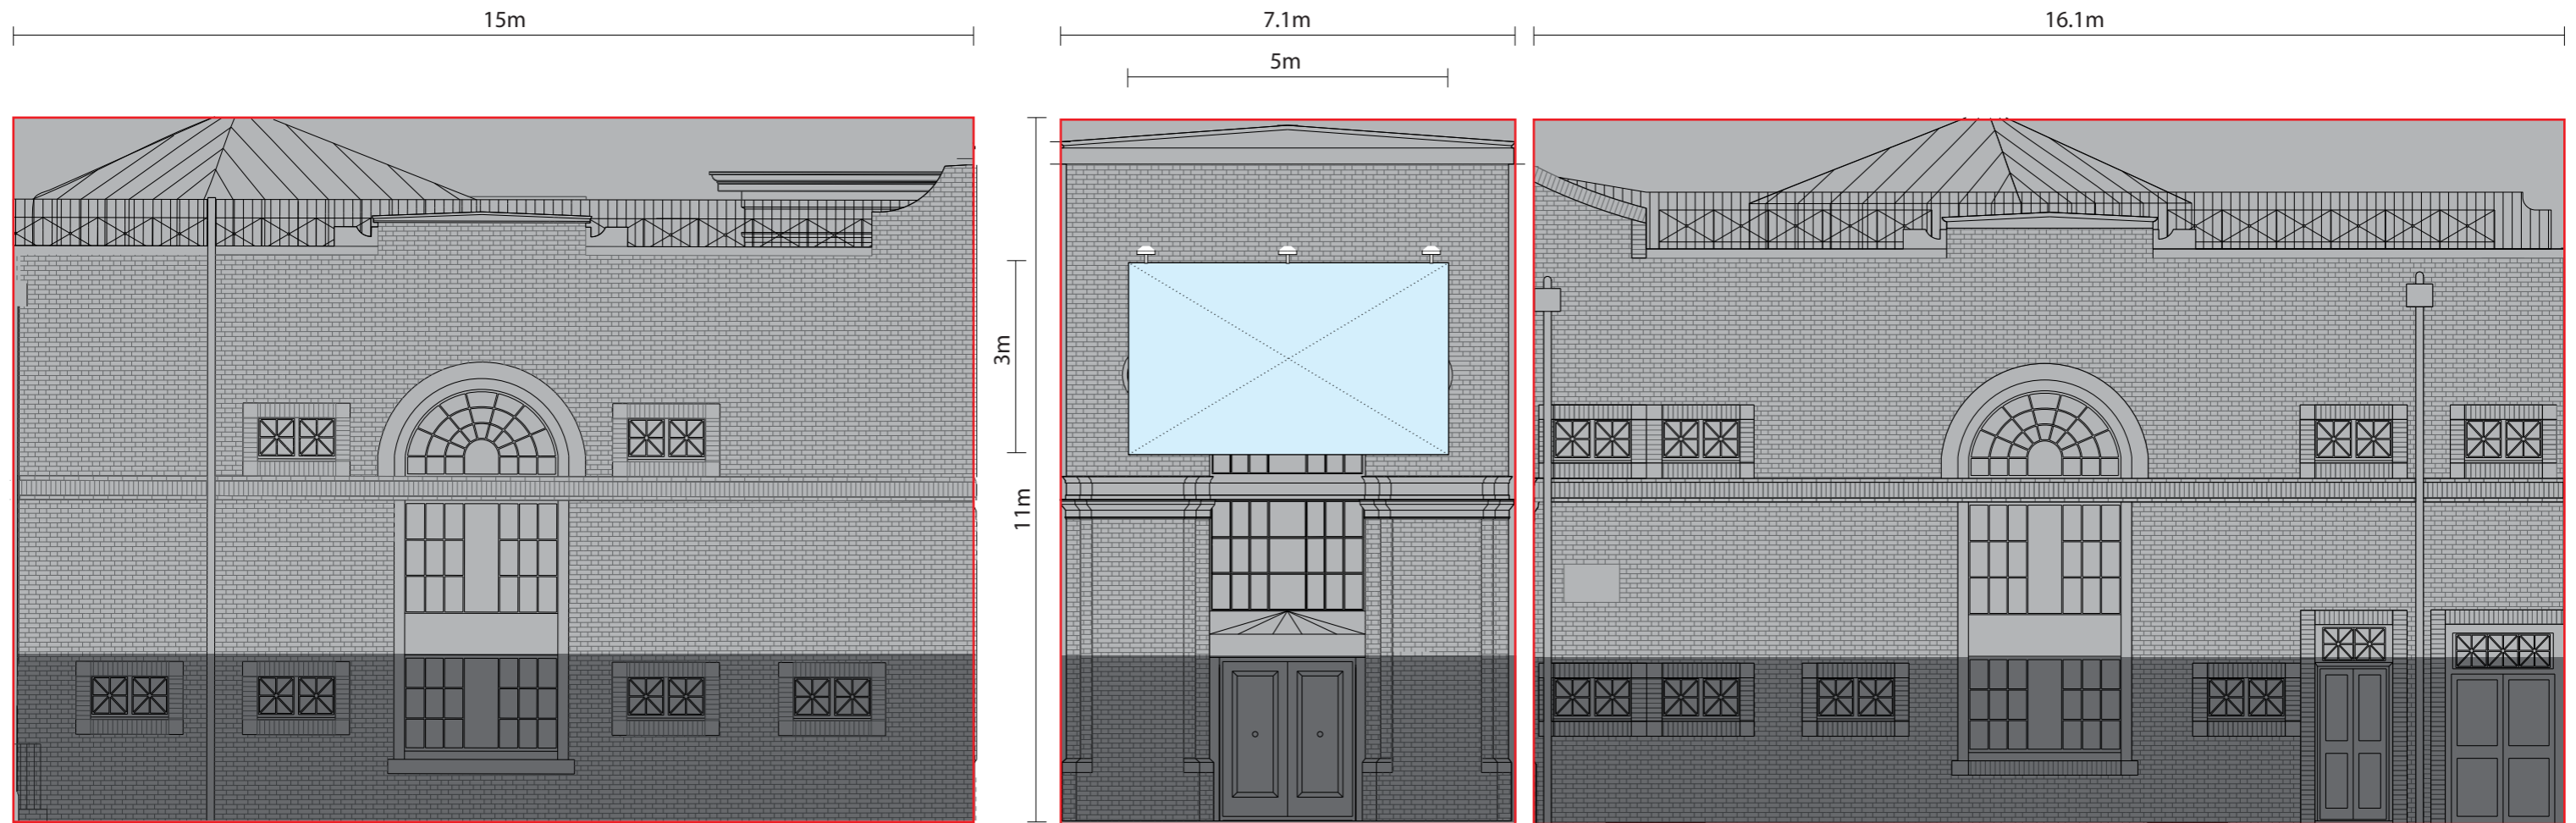

EAST ELEVATION

NORTH-EAST ELEVATION

NORTH ELEVATION

 

Scale 1:100@A3

JOB No/ Desc.: <b>187 Kentish Town Road, London NW1 8PD</b>		
Drawing Desc.: <b>Standard Specifications</b>	Date : 16 August 2016	Drawing No.:
	Scale: 1/100@A3	<b>3719-007</b>