

114_STE STEELES ROAD
23 Steeles Rd, London NW3 4RE

GROUND FLOOR PLAN - EXISTING
GENERAL ARRANGEMENT

FILE NAME.DWG
112- (00)100

PROJECT PACKAGE DRAWING NO. REVISION

114 (00) 100 P1

SCALE DATE
1:50@A3/1:70@A4 2017.04.18

OS REFERENCE LEVEL STATUS
± 0,00 = TBC PLANNING



ARCHITECT
DFN +DC
A 42 Theobalds Road, London WC1X 8NW
T +44 (0)20 7405 9361 E info@dfn.network W dfndc.co.uk

GENERAL NOTES
Do not scale from this drawing. Use only annotated dimensions. All dimensions to be verified on site by contractor. Any discrepancies to be notified to DFN +DC and contract administrator.
Company registered in England, no. 09415285.

© 2016 DFN +DC All rights reserved.

REVISIONS

REV.	DATE	AMENDMENT
P1	2017.04.18	issued for planning

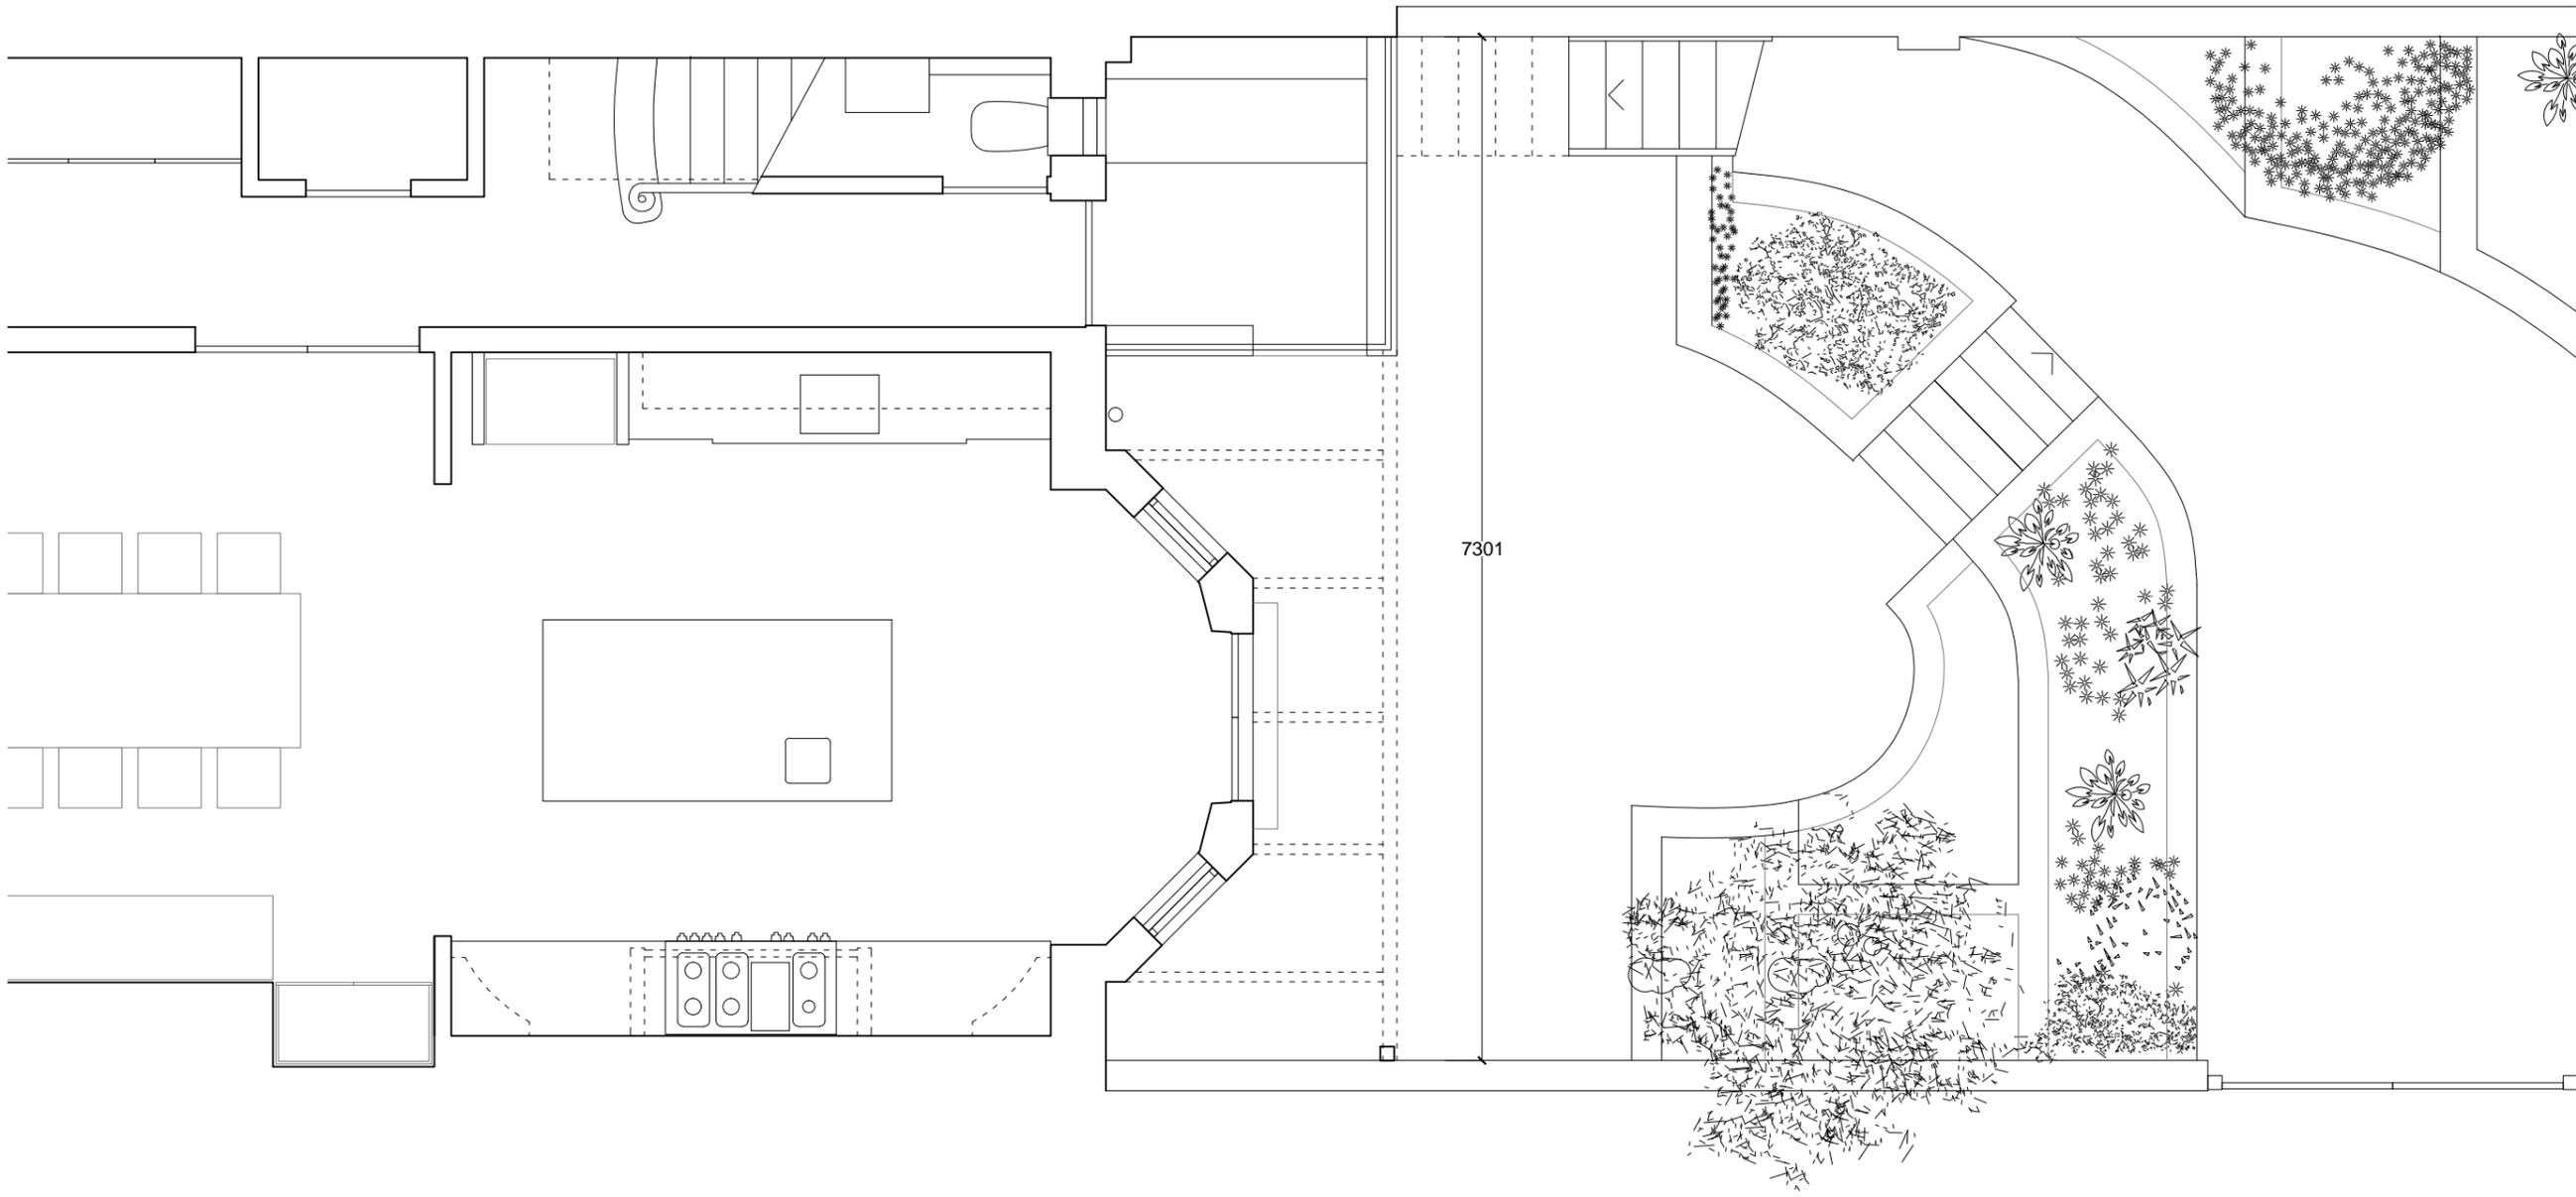 

114_STE STEELES ROAD
23 Steeles Rd, London NW3 4RE

FIRST FLOOR PLAN - EXISTING
GENERAL ARRANGEMENT

FILE NAME.DWG
112- (00)101

PROJECT PACKAGE DRAWING NO. REVISION

114 (00) 101 P1

SCALE 1:50@A3/1:70@A4 DATE 2017.04.18
OS REFERENCE LEVEL ± 0,00 = TBC STATUS PLANNING



ARCHITECT
DFN +DC
A 42 Theobalds Road, London WC1X 8NW
T +44 (0)20 7405 9361 E info@dfn.network W dfndc.co.uk

GENERAL NOTES
Do not scale from this drawing. Use only annotated dimensions. All dimensions to be verified on site by contractor. Any discrepancies to be notified to DFN +DC and contract administrator.
Company registered in England, no. 09415285.

© 2016 DFN +DC All rights reserved.

REVISIONS

REV.	DATE	AMENDMENT
P1	2017.04.18	issued for planning

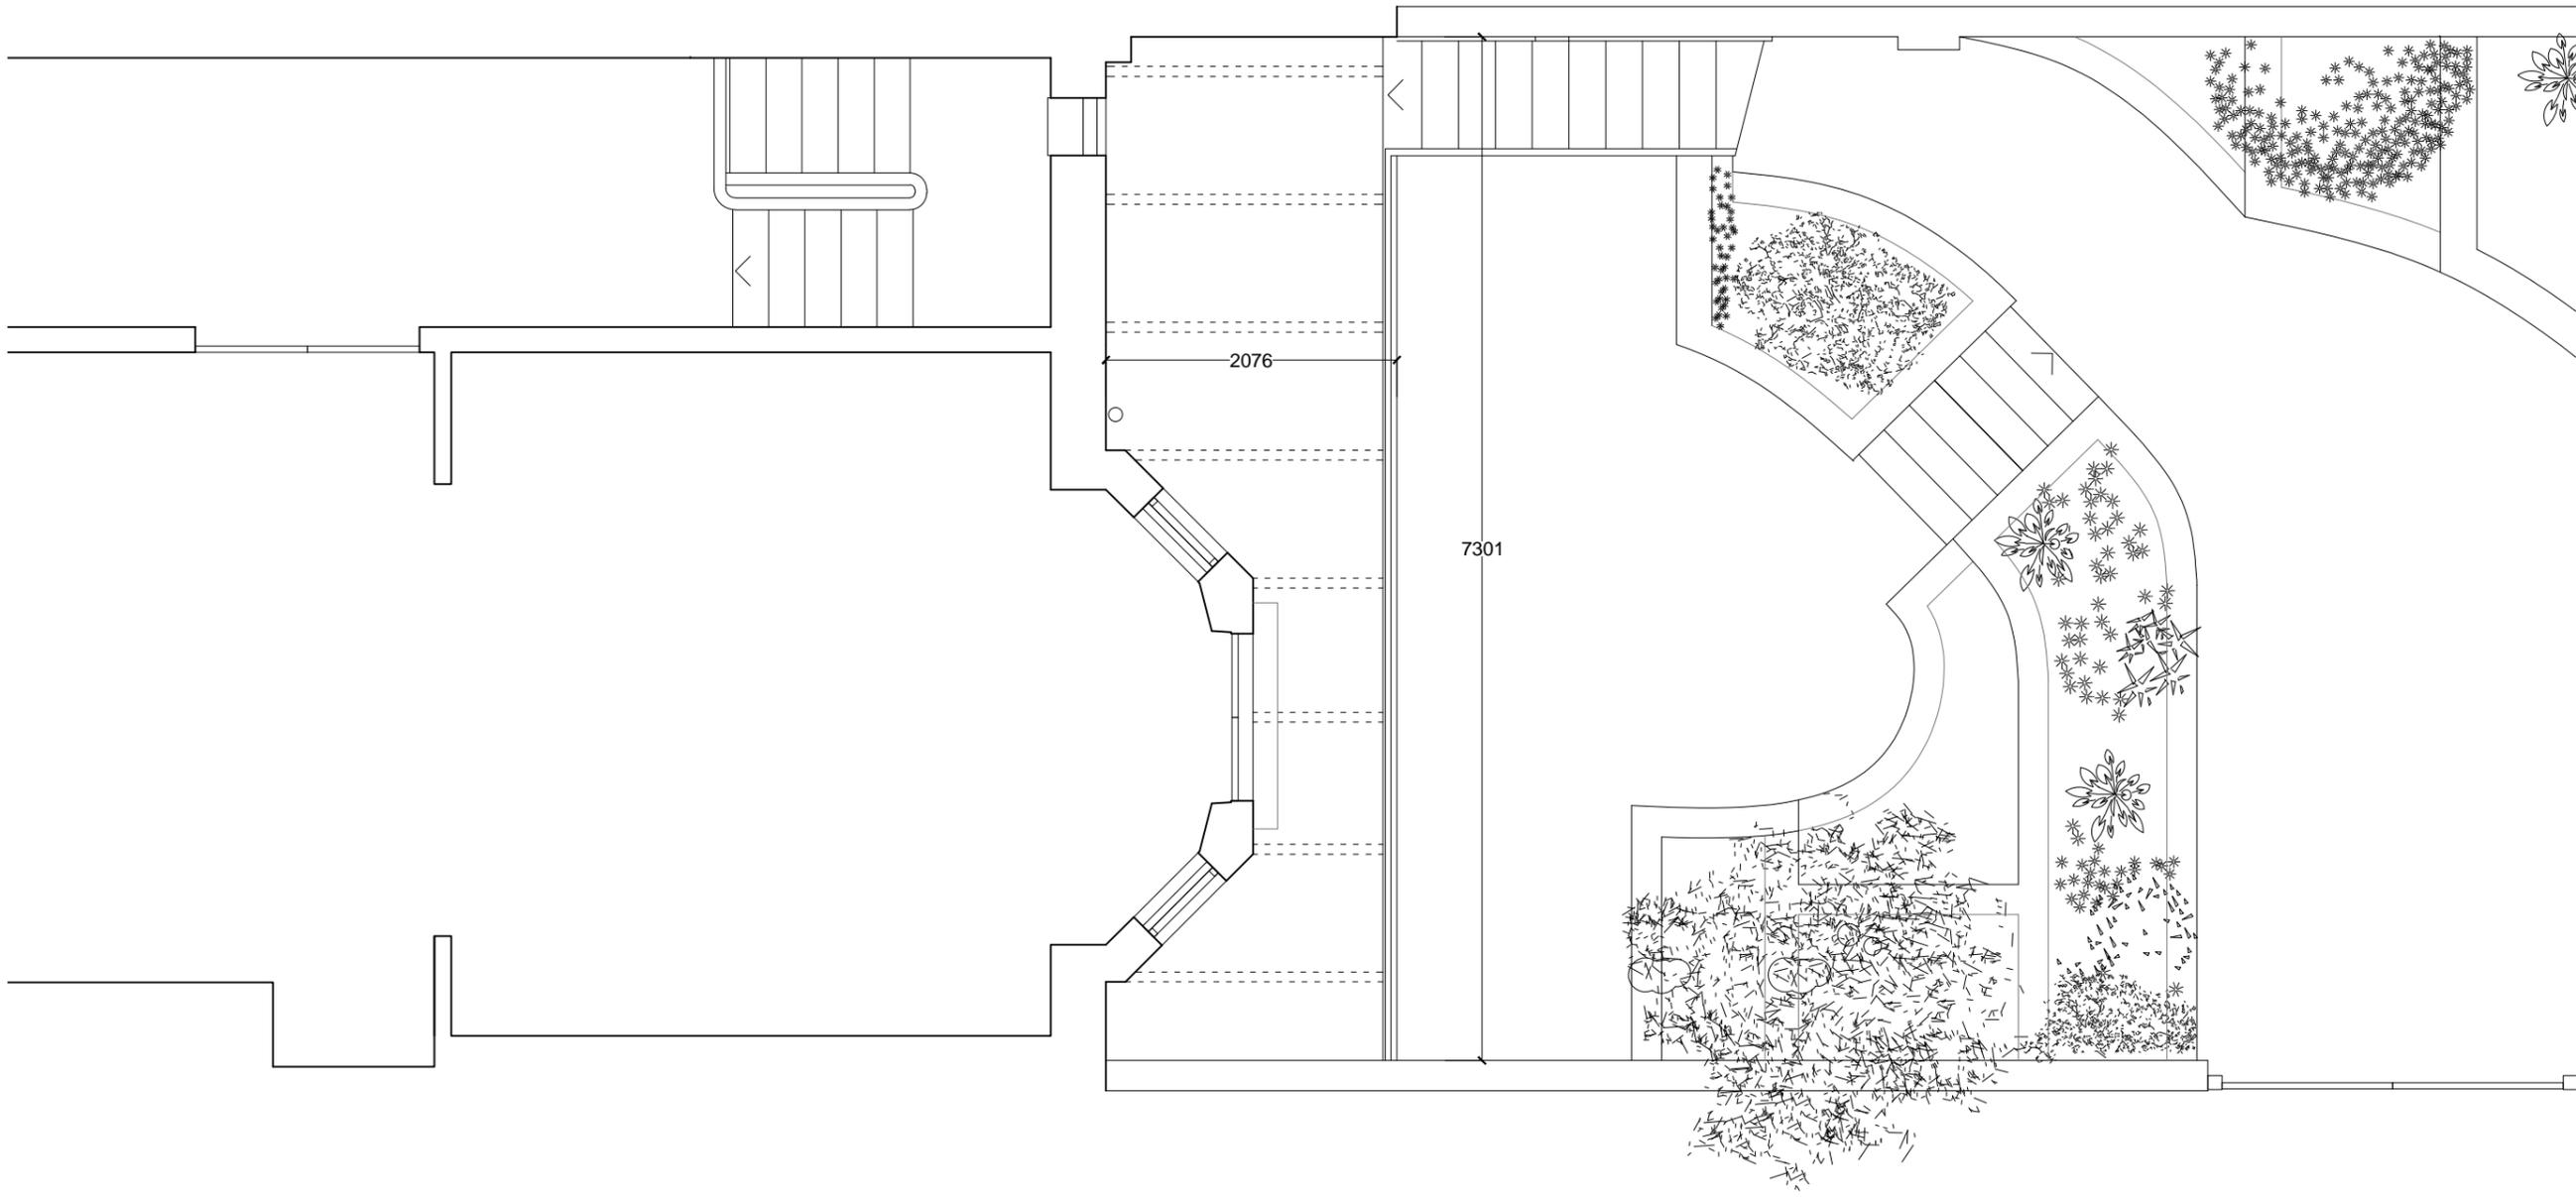 

114_STE STEELES ROAD
23 Steeles Rd, London NW3 4RE

NORTHWEST ELEVATION - EXISTING
GENERAL ARRANGEMENT

FILE NAME:DWG
114- (00)250

PROJECT PACKAGE DRAWING NO. REVISION

114 (00) 250 P1

SCALE 1:50@A3/1:70@A4 DATE 2017.04.18
OS REFERENCE LEVEL ± 0,00 = TBC STATUS PLANNING

ARCHITECT
DFN +DC
A 42 Theobalds Road, London WC1X 8NW
T +44 (0)20 7405 9361 E info@dfn.network W dfndc.co.uk

GENERAL NOTES
Do not scale from this drawing. Use only annotated dimensions. All dimensions to be verified on site by contractor. All dimensions in millimetres unless otherwise noted. Any discrepancies to be notified to DFN +DC and contract administrator.
Company registered in England, no. 09415285.

© 2016 DFN +DC All rights reserved.

REVISIONS

REV.	DATE	AMENDMENT
P1	2017.04.18	issued for Planning



114_STE STEELES ROAD
23 Steeles Rd, London NW3 4RE

SECTION 01 - EXISTING
GENERAL ARRANGEMENT

FILE NAME.DWG
112- (00)201

PROJECT PACKAGE DRAWING NO. REVISION

114 (00) 201 P1

SCALE 1:50@A3/1:70@A4 DATE 2017.04.18
OS REFERENCE LEVEL ± 0,00 = TBC STATUS PLANNING

ARCHITECT
DFN +DC
A 42 Theobalds Road, London WC1X 8NW
T +44 (0)20 7405 9361 E info@df.network W dfndc.co.uk

GENERAL NOTES
Do not scale from this drawing. Use only annotated dimensions. All dimensions to be verified on site by contractor. All dimensions in millimetres unless otherwise noted. Any discrepancies to be notified to DFN +DC and contract administrator.
Company registered in England, no. 09415285.

© 2016 DFN +DC All rights reserved.

REVISIONS

REV.	DATE	AMENDMENT
P1	2017.04.18	issued for planning

