

114\_STE STEELES ROAD  
23 Steeles Rd, London NW3 4RE

GROUND FLOOR PLAN - PROPOSED  
GENERAL ARRANGEMENT

FILE NAME.DWG  
112- (01)100

PROJECT PACKAGE DRAWING NO. REVISION

**114 (01) 100 P1**

SCALE DATE  
1:50@A3/1:70@A4 2017.04.18

OS REFERENCE LEVEL STATUS  
± 0,00 = TBC PLANNING



ARCHITECT  
DFN +DC  
A 42 Theobalds Road, London WC1X 8NW  
T +44 (0)20 7405 9361 E info@dfn.network W dfndc.co.uk

GENERAL NOTES  
Do not scale from this drawing. Use only annotated dimensions. All dimensions to be verified on site by contractor. Any discrepancies to be notified to DFN +DC and contract administrator.  
Company registered in England, no. 09415285.

© 2016 DFN +DC All rights reserved.

REVISIONS

REV.	DATE	AMENDMENT
P1	2017.04.18	issued for planning

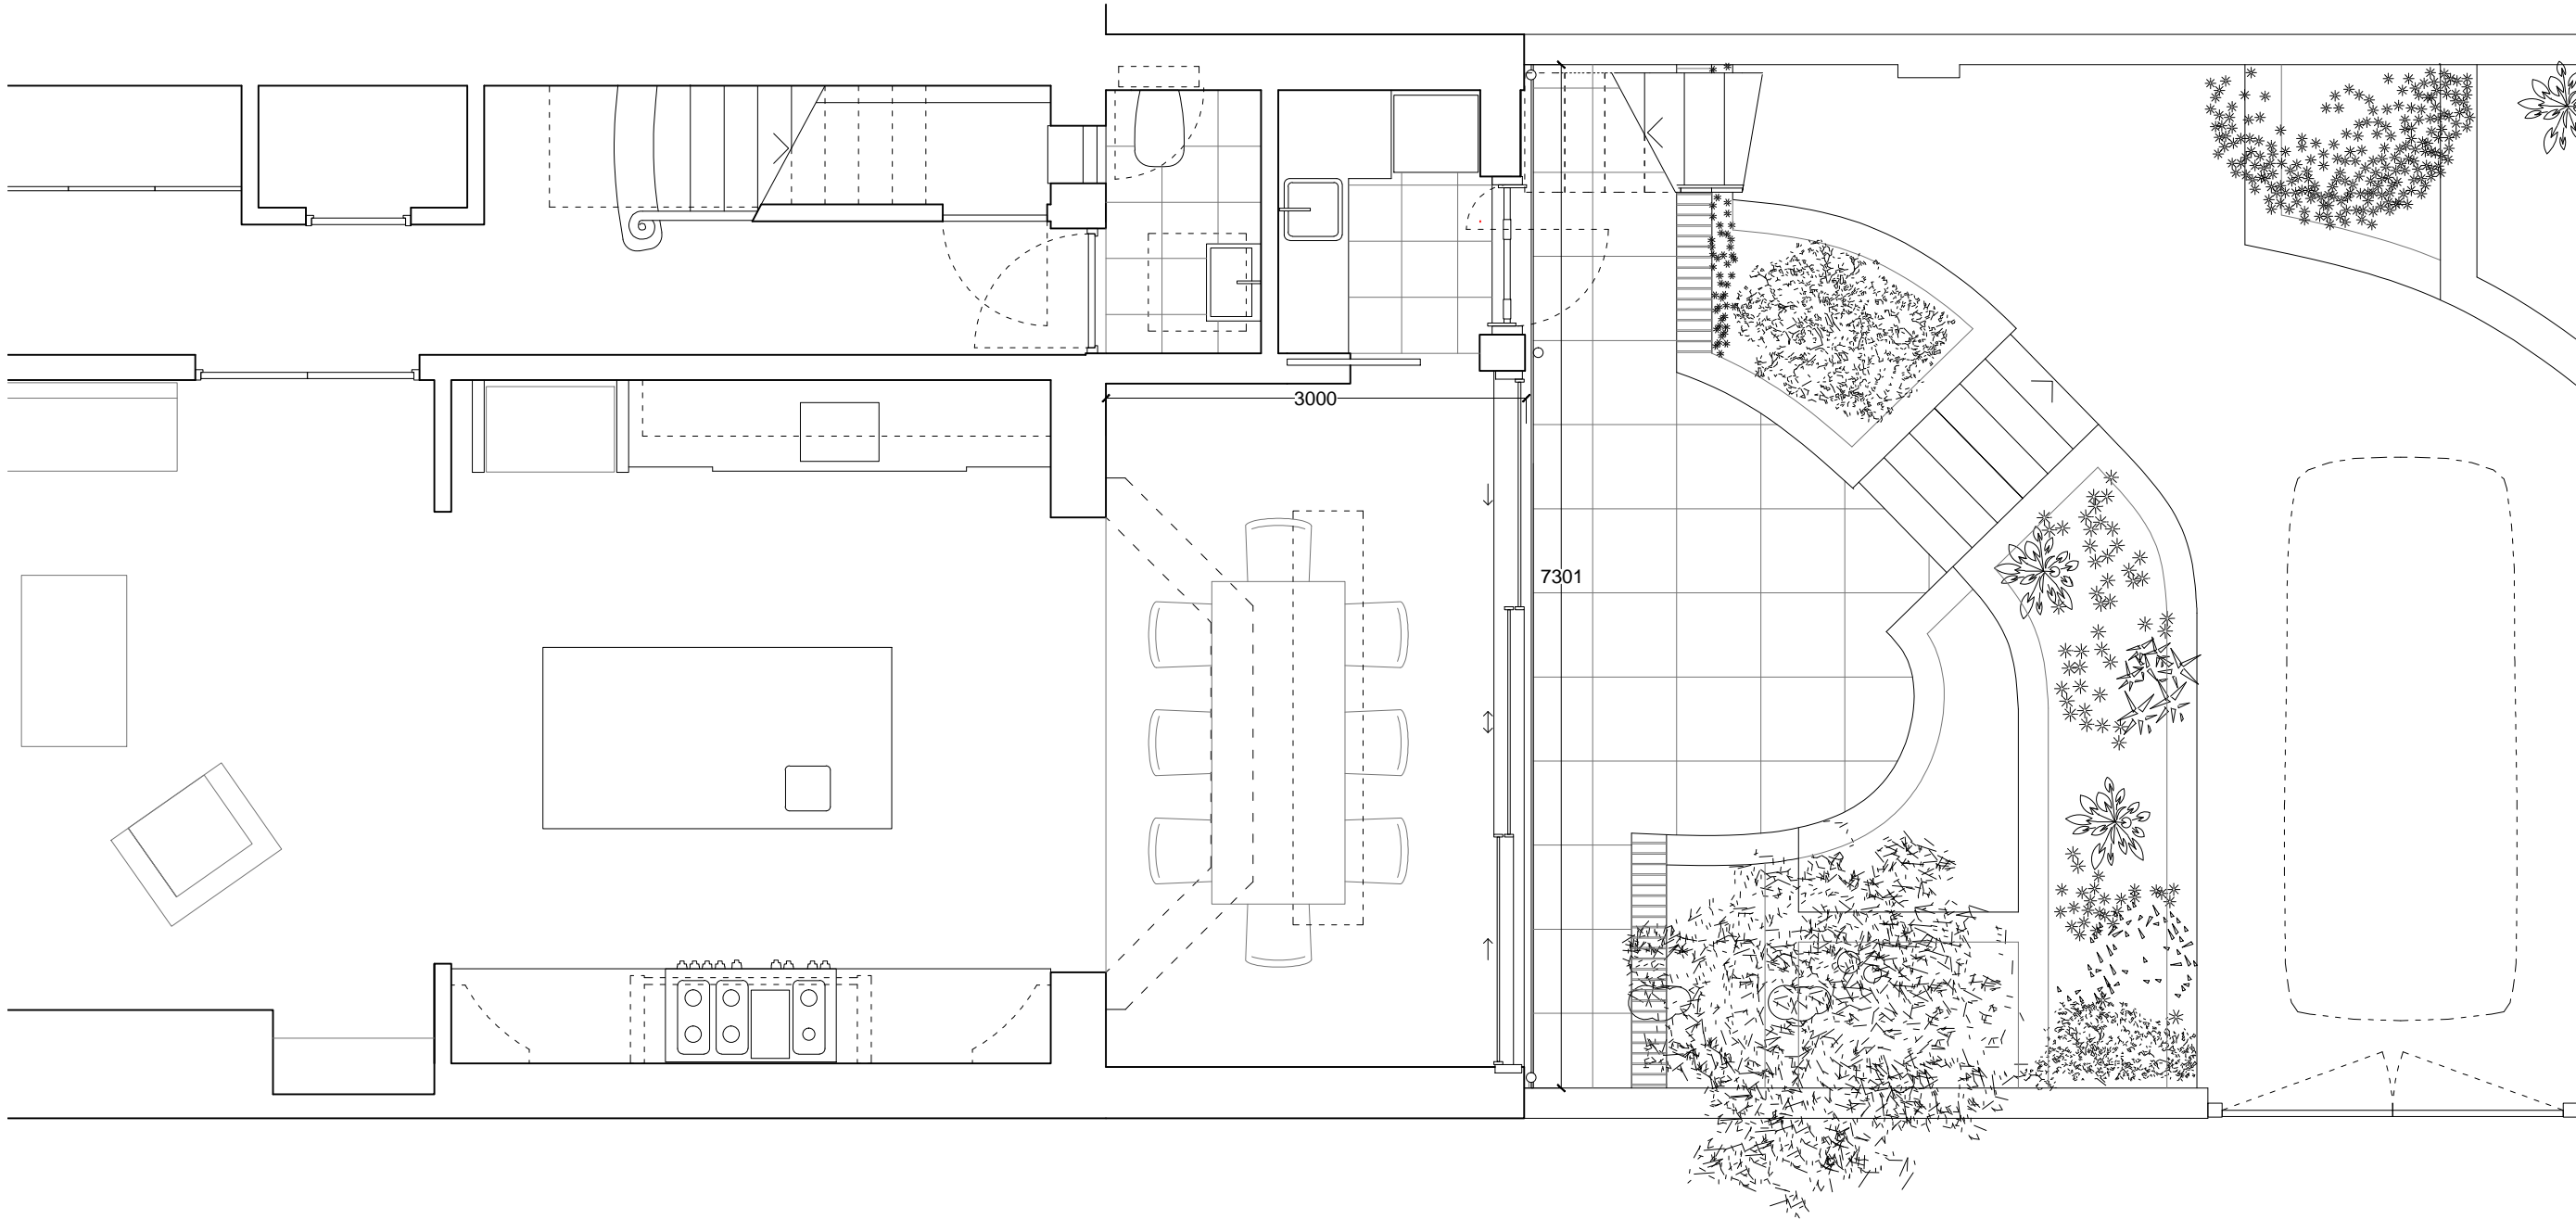 

114\_STE STEELES ROAD  
23 Steeles Rd, London NW3 4RE

FIRST FLOOR PLAN - PROPOSED  
GENERAL ARRANGEMENT

FILE NAME.DWG  
112- (01)101

PROJECT PACKAGE DRAWING NO. REVISION

**114 (01) 101 P1**

SCALE 1:50@A3/1:70@A4 DATE 2017.04.18  
OS REFERENCE LEVEL ± 0,00 = TBC STATUS PLANNING



ARCHITECT  
DFN +DC  
A 42 Theobalds Road, London WC1X 8NW  
T +44 (0)20 7405 9361 E info@dfn.network W dfndc.co.uk

GENERAL NOTES  
Do not scale from this drawing. Use only annotated dimensions. All dimensions to be verified on site by contractor. Any discrepancies to be notified to DFN +DC and contract administrator.  
Company registered in England, no. 09415285.

© 2016 DFN +DC All rights reserved.

REVISIONS

REV.	DATE	AMENDMENT
P1	2017.04.18	issued for planning

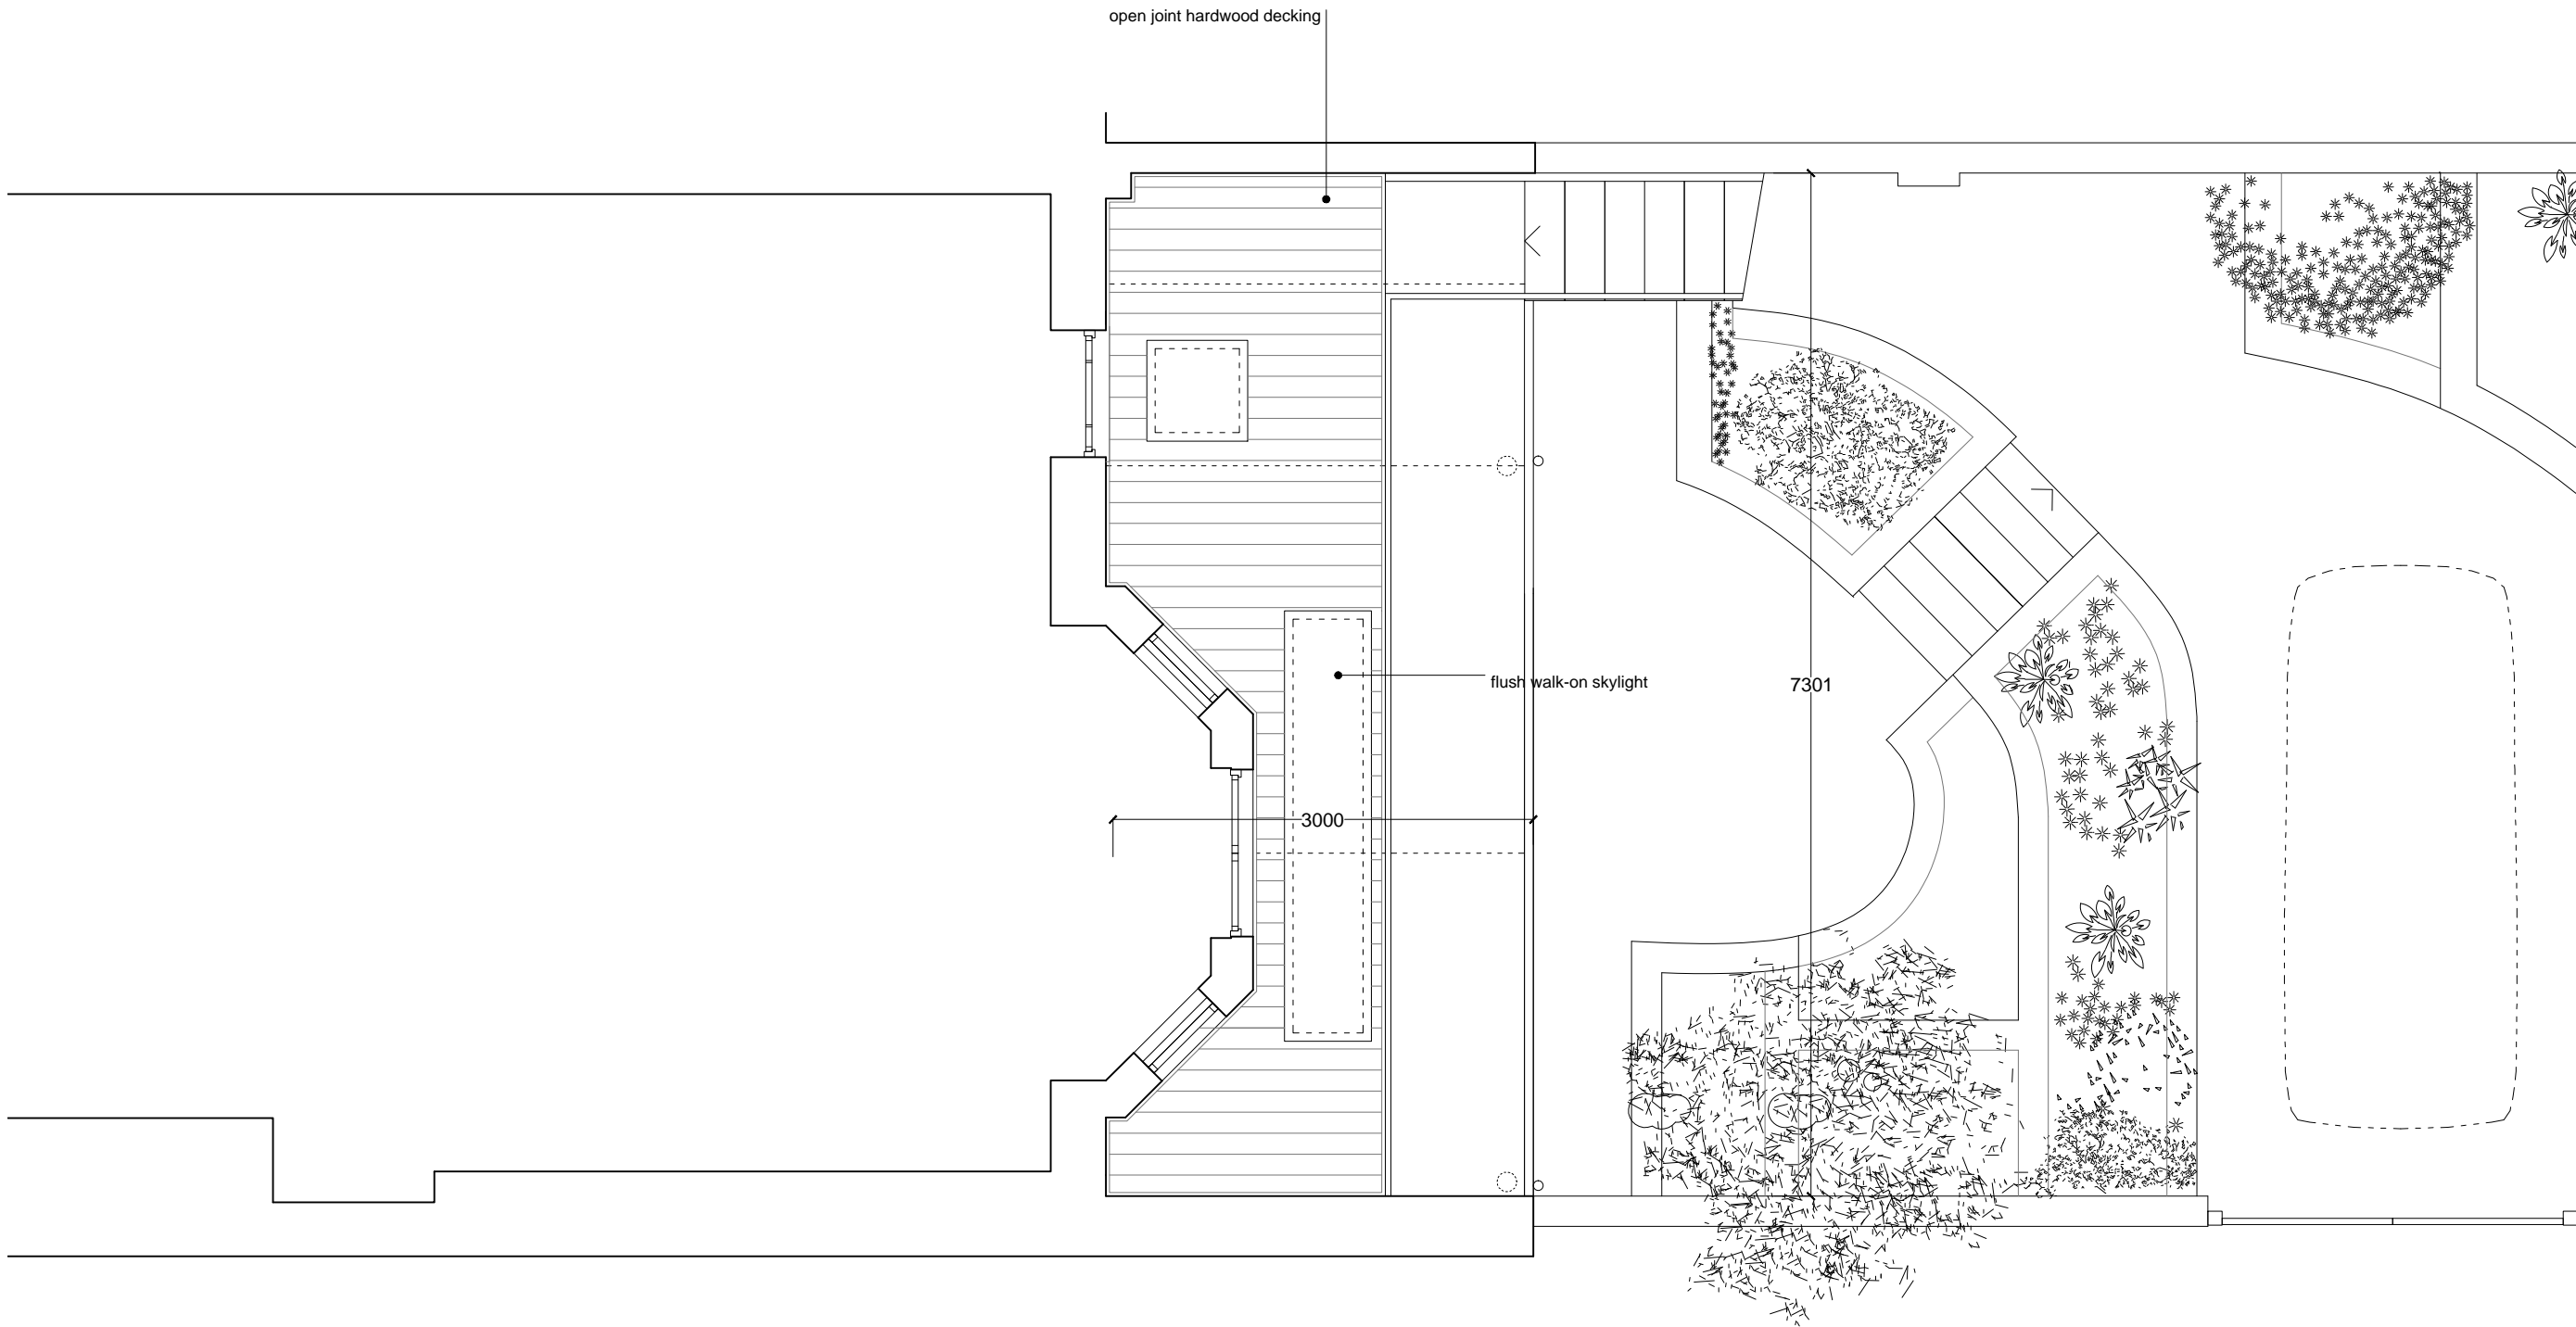 

114\_STE STEELES ROAD  
23 Steeles Rd, London NW3 4RE

NORTH-WEST ELEVATION - PROPOSED  
GENERAL ARRANGEMENT

FILE NAME.DWG  
112- (01)250

PROJECT PACKAGE DRAWING NO. REVISION

**114 (01) 250 P1**

SCALE 1:50@A3/1:70@A4  
OS REFERENCE LEVEL ± 0,00 = TBC

DATE 2017.04.18  
STATUS PLANNING


ARCHITECT  
DFN +DC  
A 42 Theobalds Road, London WC1X 8NW  
T +44 (0)20 7405 9361 E info@dfn.network W dfndc.co.uk

GENERAL NOTES  
Do not scale from this drawing. Use only annotated dimensions. All dimensions to be verified on site by contractor. Any discrepancies to be notified to DFN +DC and contract administrator.  
Company registered in England, no. 09415285.

© 2016 DFN +DC All rights reserved.

REVISIONS

REV.	DATE	AMENDMENT
P1	2017.04.18	issued for planning

 

vitrocsa metal frame sliding windows

marley eternit equitone linea fiber cement cladding

114\_STE STEELES ROAD  
23 Steeles Rd, London NW3 4RE

SECTION 01 - PROPOSED  
GENERAL ARRANGEMENT

FILE NAME.DWG  
112- (01)201

PROJECT PACKAGE DRAWING NO. REVISION

**114 (01) 201 P1**

SCALE	DATE
1:50@A3/1:70@A4	2017.04.18
OS REFERENCE LEVEL	STATUS
± 0,00 = TBC	PLANNING

ARCHITECT  
DFN +DC  
A 42 Theobalds Road, London WC1X 8NW  
T +44 (0)20 7405 9361 E info@dfn.network W dfndc.co.uk

GENERAL NOTES  
Do not scale from this drawing. Use only annotated dimensions. All dimensions to be verified on site by contractor. All dimensions in millimetres unless otherwise noted. Any discrepancies to be notified to DFN +DC and contract administrator.  
Company registered in England, no. 09415285.

© 2016 DFN +DC All rights reserved.

REVISIONS

REV.	DATE	AMENDMENT
P1	2017.04.18	issued for planning

