


TO BE READ IN CONJUNCTION WITH STRUCTURAL ENGINEER'S DRAWINGS.
REPORT ALL DISCREPANCIES PRIOR TO PROCEEDING.

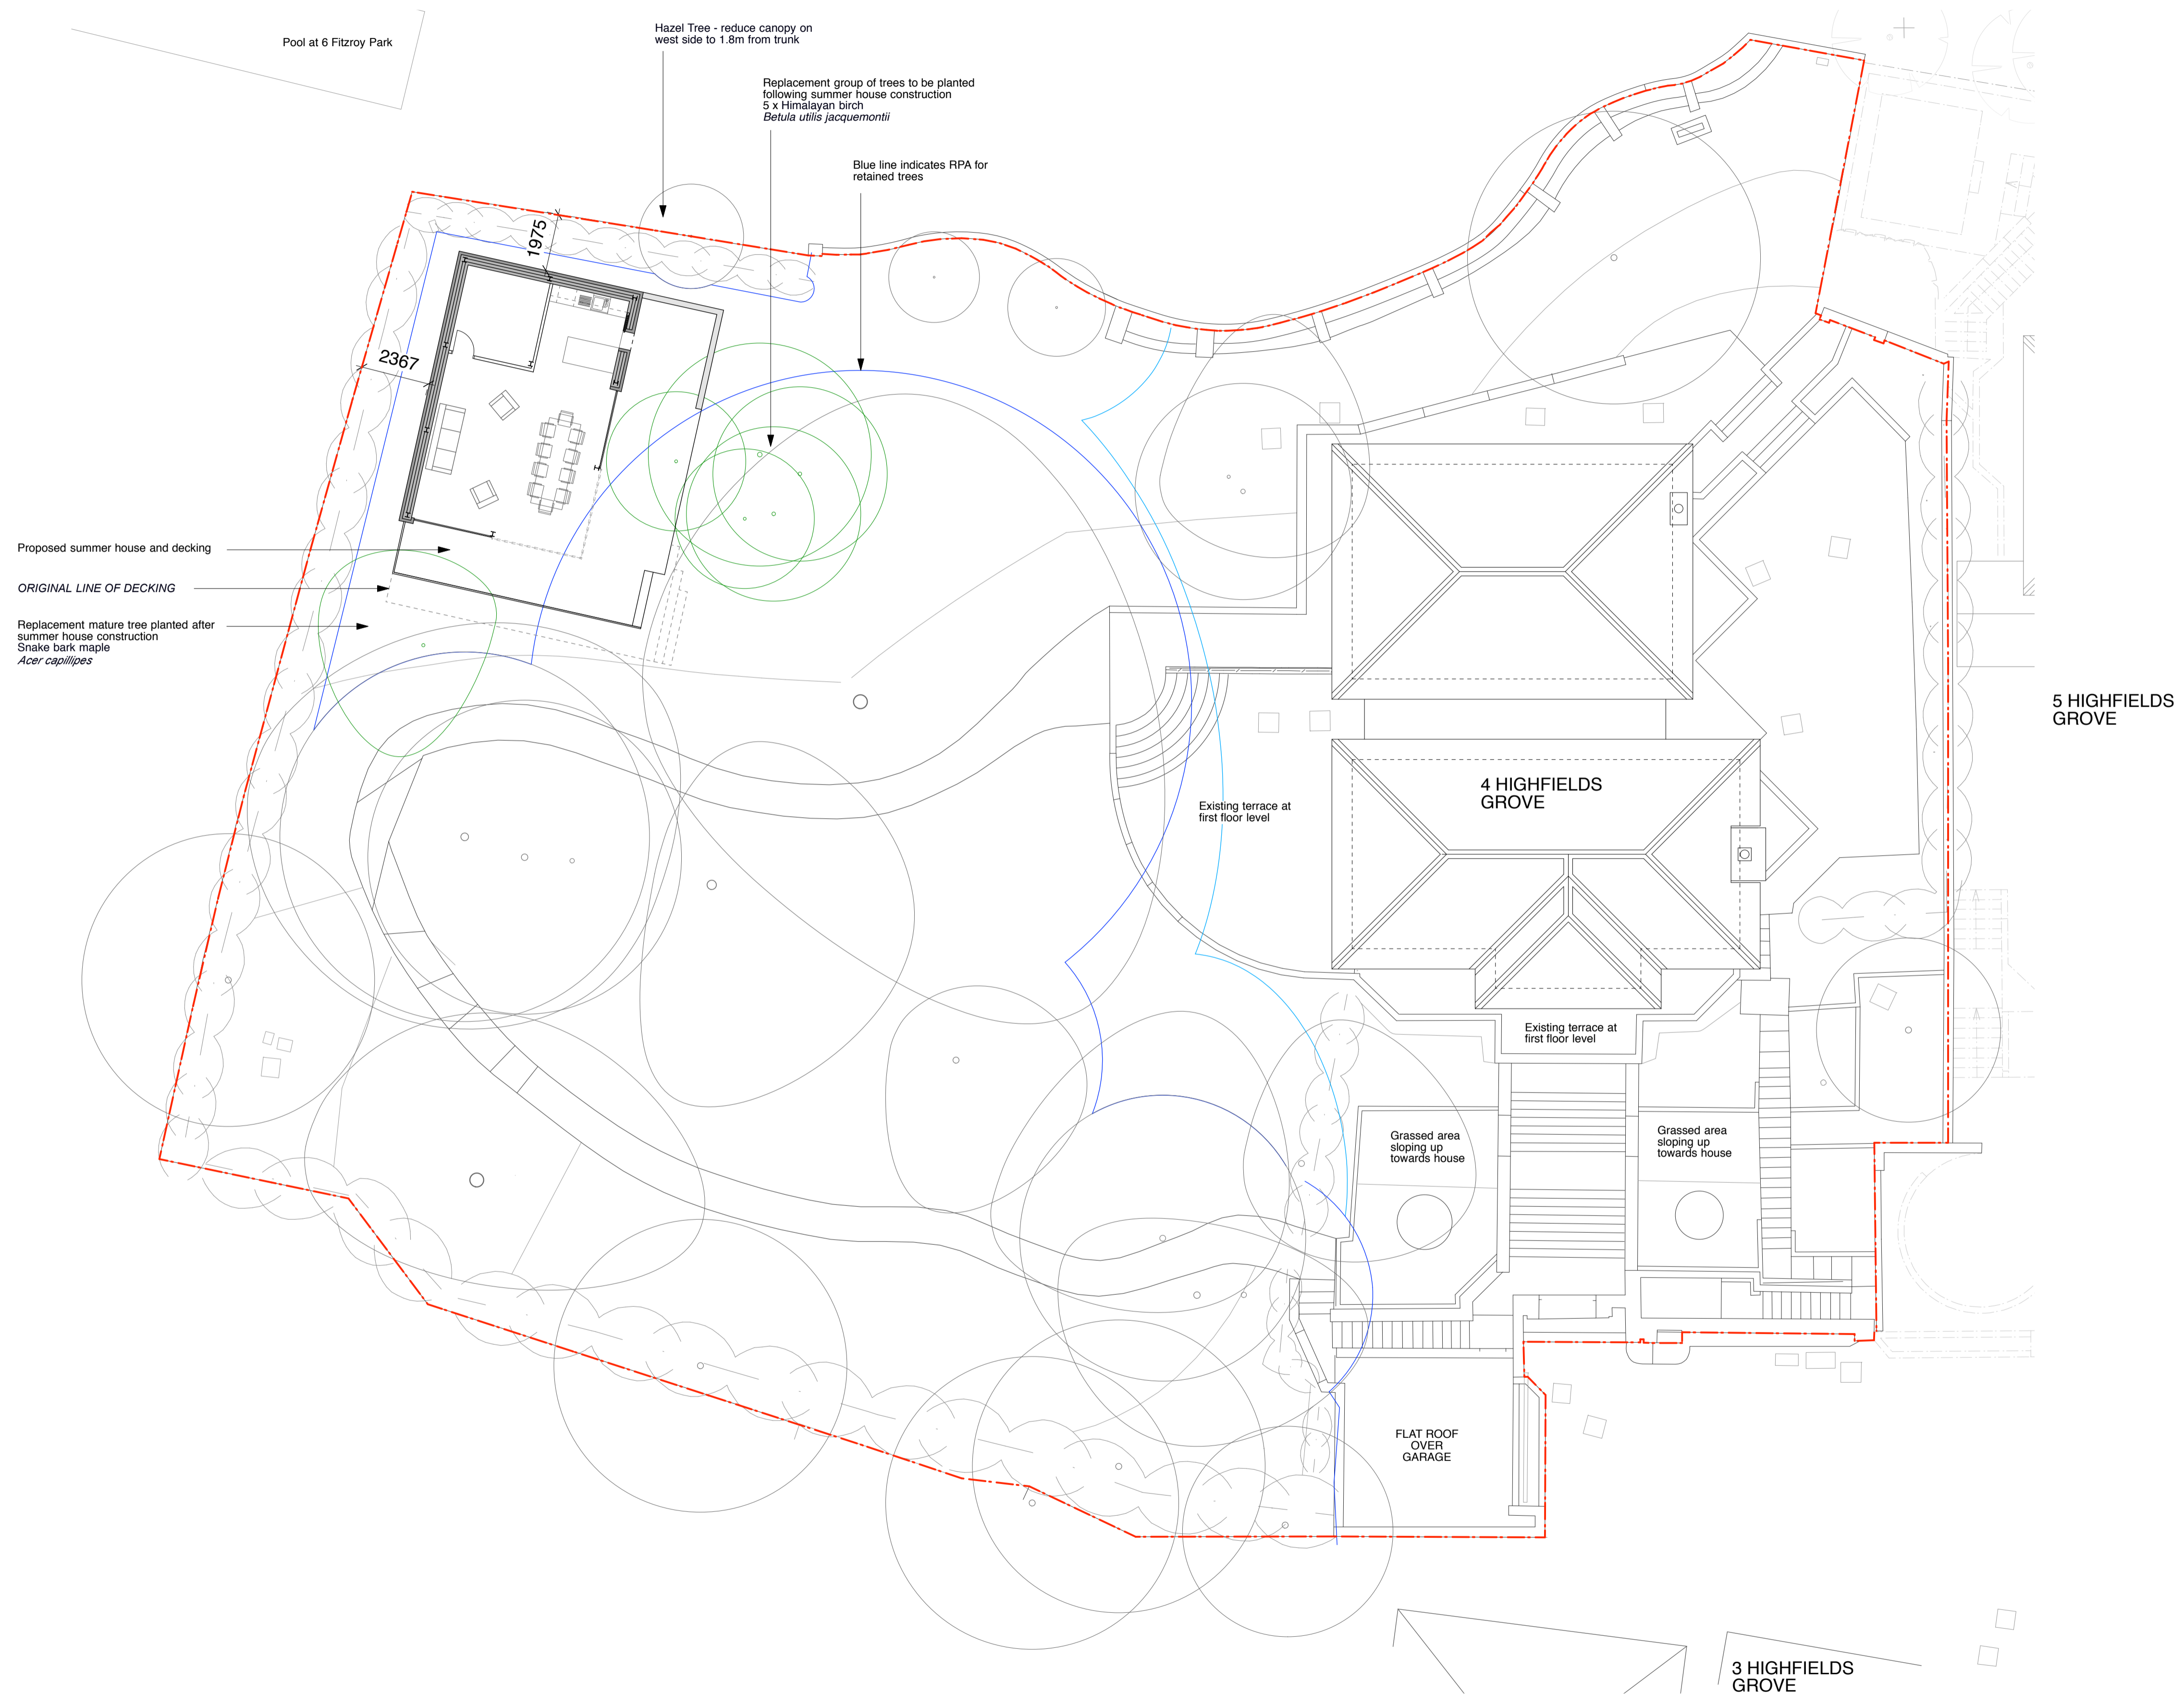


5 HIGHFIELDS GROVE

3 HIGHFIELDS GROVE

REV B	Decking reduced in line with planning officers comments	11/05/17
REV A	External structure removed	10/05/17
REVISION		DATE

Yeates Design LLP
74 Clerkenwell Road
London EC1M 5QA
tel: 020 7251 6667
www.yeatesdesign.co.uk

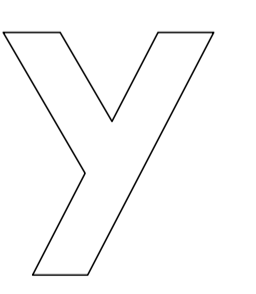

PROJECT : 4 HIGHFIELDS GROVE,
HIGHGATE, LONDON,
N6 6HN

DRAWING : PROPOSED SITE PLAN

SCALE : 1:50 @ A1 1:100 @ A3

DATE : February 2016

DWG NO. 573/P/010 DWN BY : B

DRAWING STATUS : FOR TENDER
FOR PLANNING FOR INFORMATION

INFORMATION CONTAINED IN THIS DRAWING IS THE SOLE COPYRIGHT OF YEATES DESIGN LLP AND SHOULD NOT BE REPRODUCED WITHOUT THEIR PERMISSION

