



Proposed rear elevation

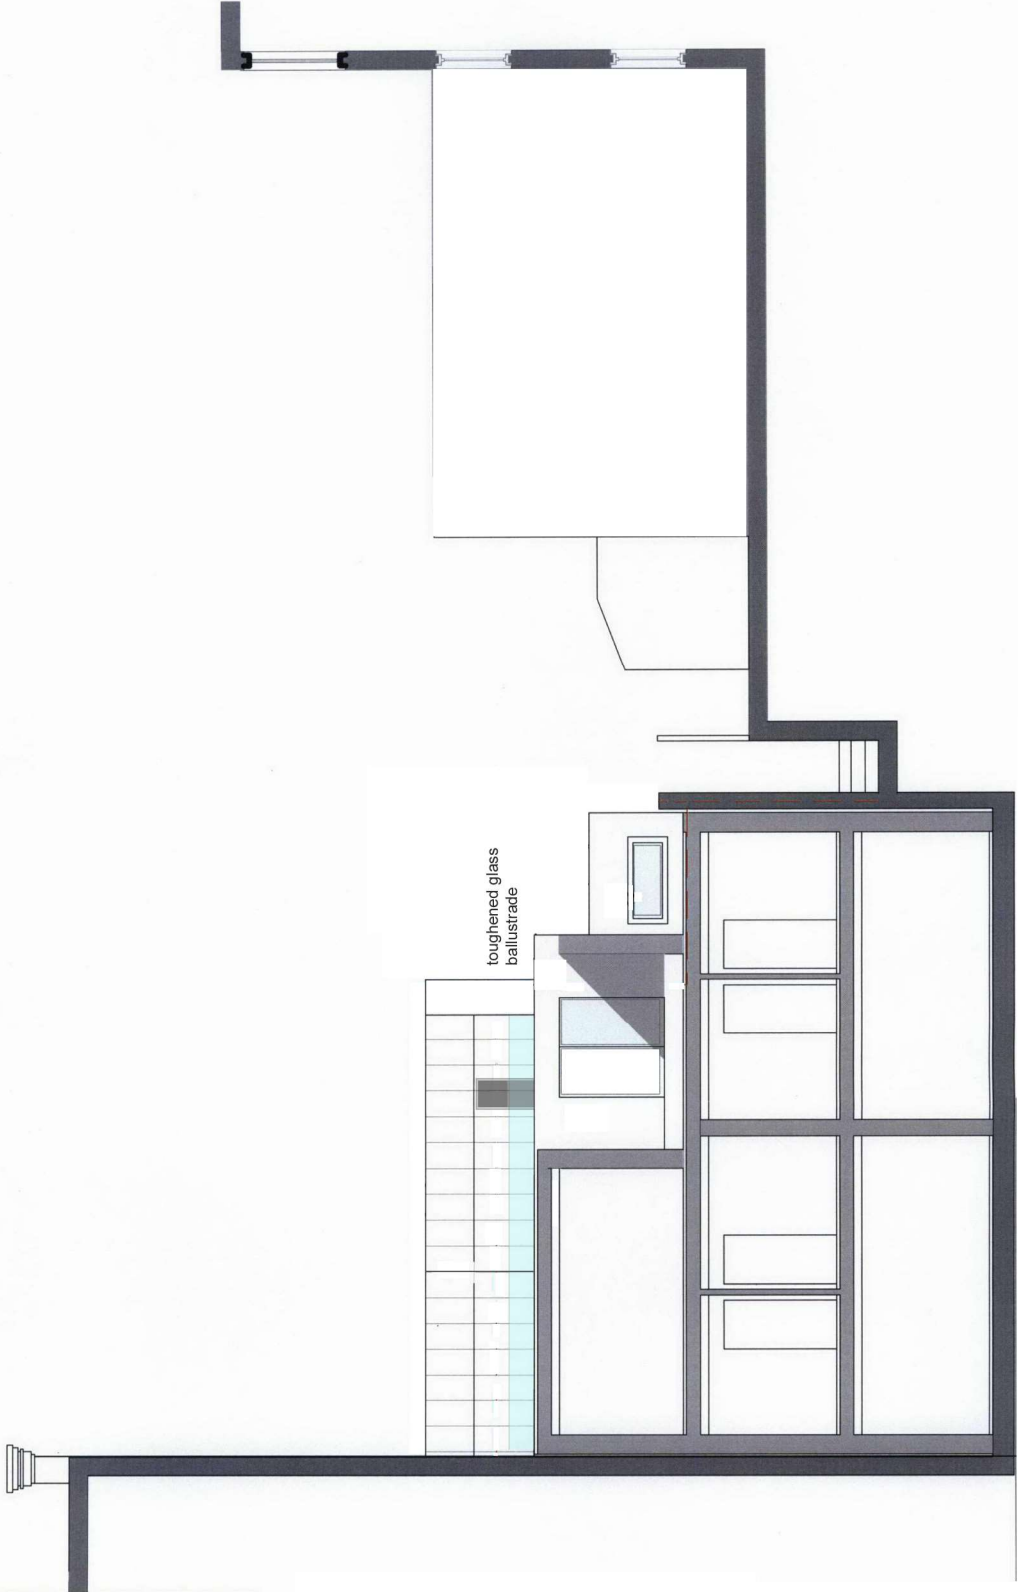

Client : Cecelia Wilksey	
Project : Plot 8, 12 Brynmore Road	
Drawing : planning drawings	
Scale 1:100 @ A3	Dwg No : 9125001
Date : 28/11/16	Rev : A
OFFICE A	DESIGN LIMITED
WOODLANDS CLOSE	MOCKLEY BRT 280
© THIS DRAWING IS THE COPYRIGHT OF DESIGN LIMITED. It shall not be in any way used or reproduced without their prior written consent. All dimensions are to be checked on site or in the workshop prior to commencing any work. Work only to figured dimensions. Any discrepancies are to be reported to DESIGN LIMITED.	

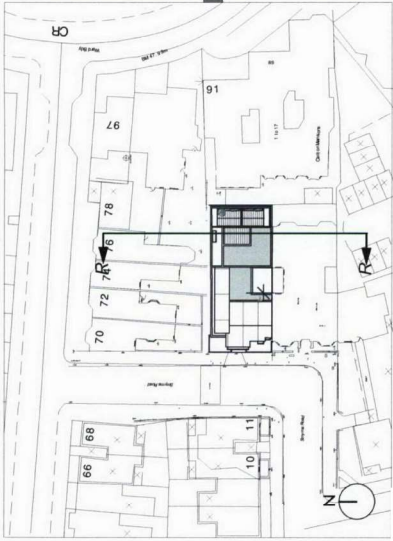