


DRAWING NOT TO BE USED  
OTHER THAN THE PURPOSE FOR  
WHICH IT WAS PREPARED. IT'S  
SUPPLIED WITHOUT LIABILITY  
FOR ERRORS OR OMISSIONS. ALL  
DIMENSIONS ARE TO BE CHECKED  
ON SITE. THIS DRAWING IS TO BE  
READ IN CONJUNCTION WITH ALL  
OTHER DRAWINGS. NOTES ON  
THIS DRAWING WILL APPLY TO ALL  
OTHER DRAWINGS WHERE A  
SIMILAR POSITION EXISTS.

Client:  
**Celia Taylor**

Site Details  
**78 Compayne  
Gardens NW6 3RU  
London UK**

**Existing Site Plan**


Sheet No.  
**A0.01\_EX**  
Project No. 078  
Date 01-07-16  
Paper Size A3  
Scale 1:200, 1:2000

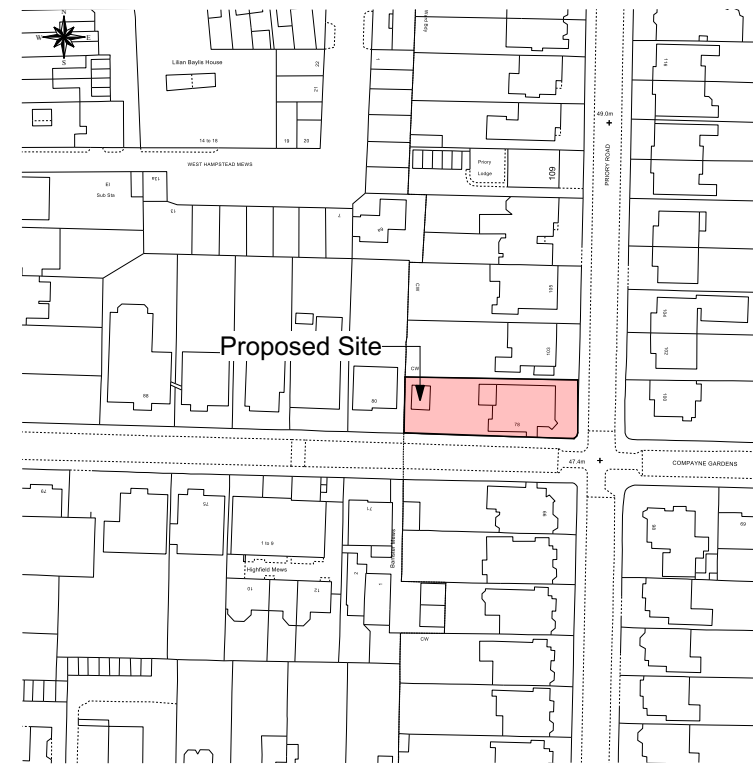

**02** Block Plan  
Scale: 1:2000



**01** Site Plan  
Scale: 1:200

 

DRAWING NOT TO BE USED  
OTHER THAN THE PUPOSE FOR  
WHICH IT WAS PREPARED. IT'S  
SUPPLIED WITHOUT LIABILITY  
FOR ERRORS OR OMISSIONS. ALL  
DIMENSIONS ARE TO BE CHECKED  
ON SITE. THIS DRAWING IS TO BE  
READ IN CONJUNCTION WITH ALL  
OTHER DRAWINGS. NOTES ON  
THIS DRAWING WILL APPLY TO ALL  
OTHER DRAWINGS WHERE A  
SIMILAR POSITION EXISTS.



Client:  
**Celia Taylor**

Site Details  
**78 Compayne  
Gardens NW6 3RU  
London UK**

**Existing Floor Plans**


Sheet No.  
**A1.01\_EX**

Project No. 078  
Date 01-07-16  
Paper Size A3  
Scale 1:50

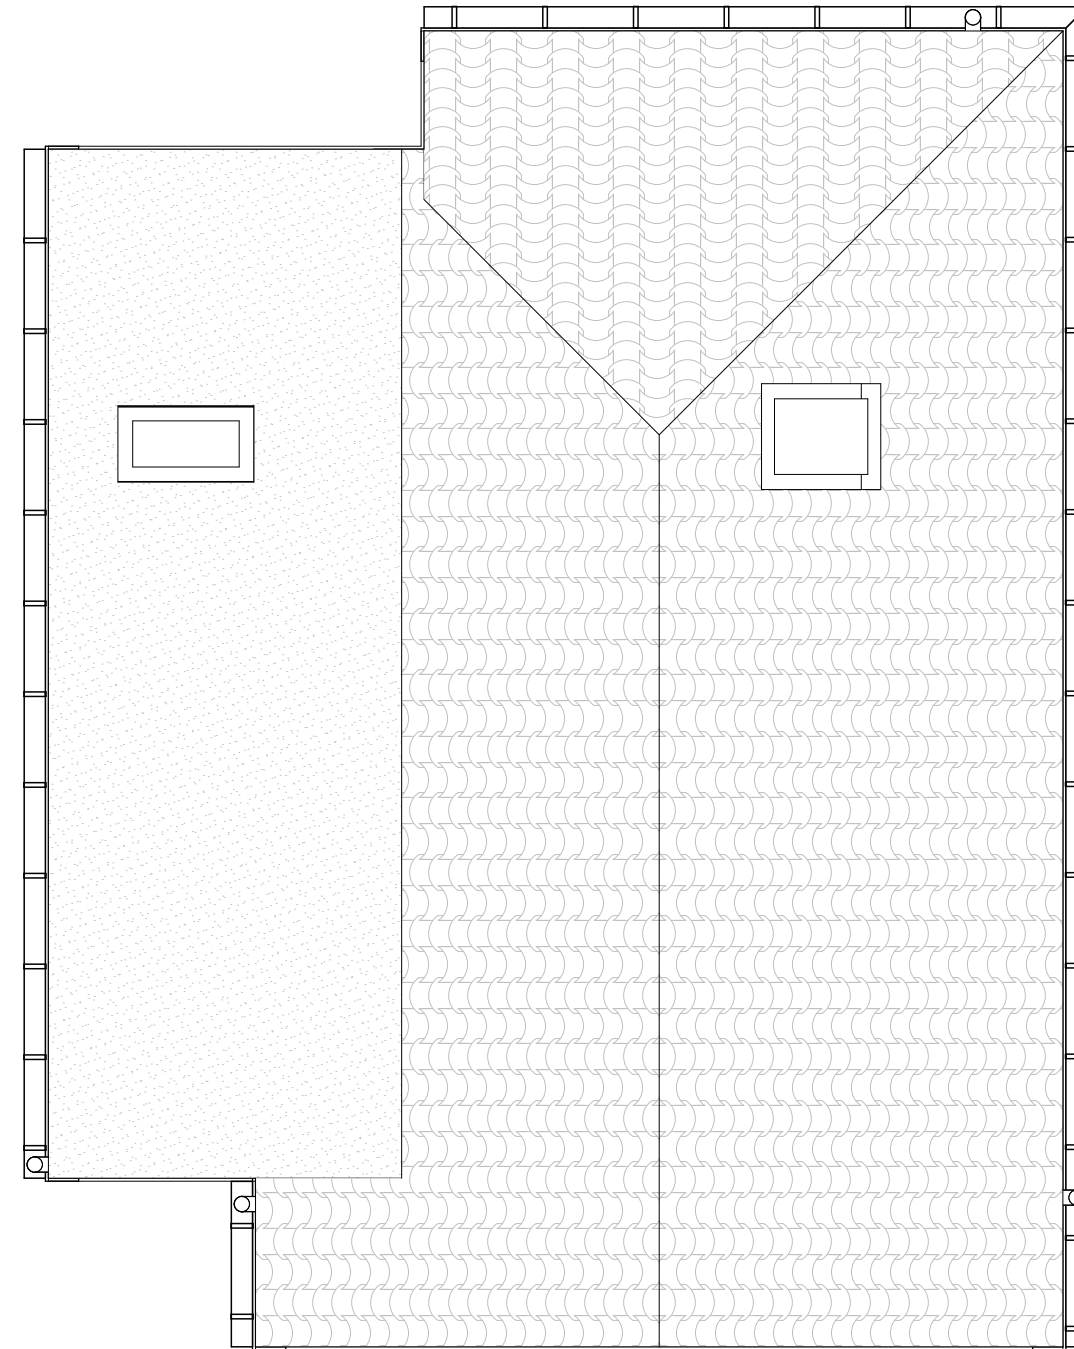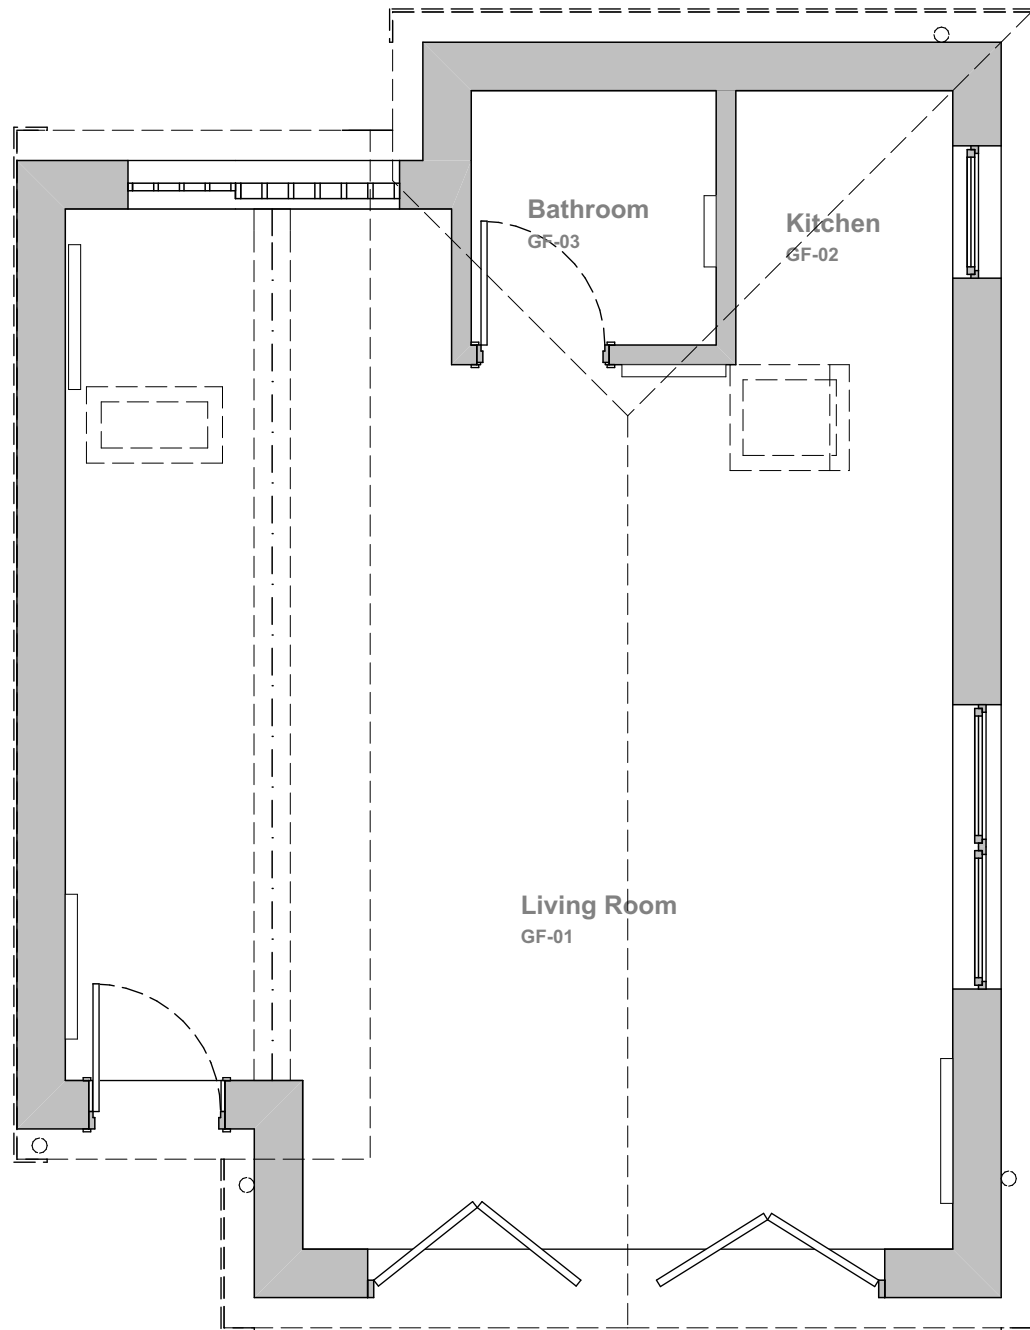


**01** Existing Ground Floor Plan  
Scale: 1:50

**01** Existing Roof Plan  
Scale: 1:50

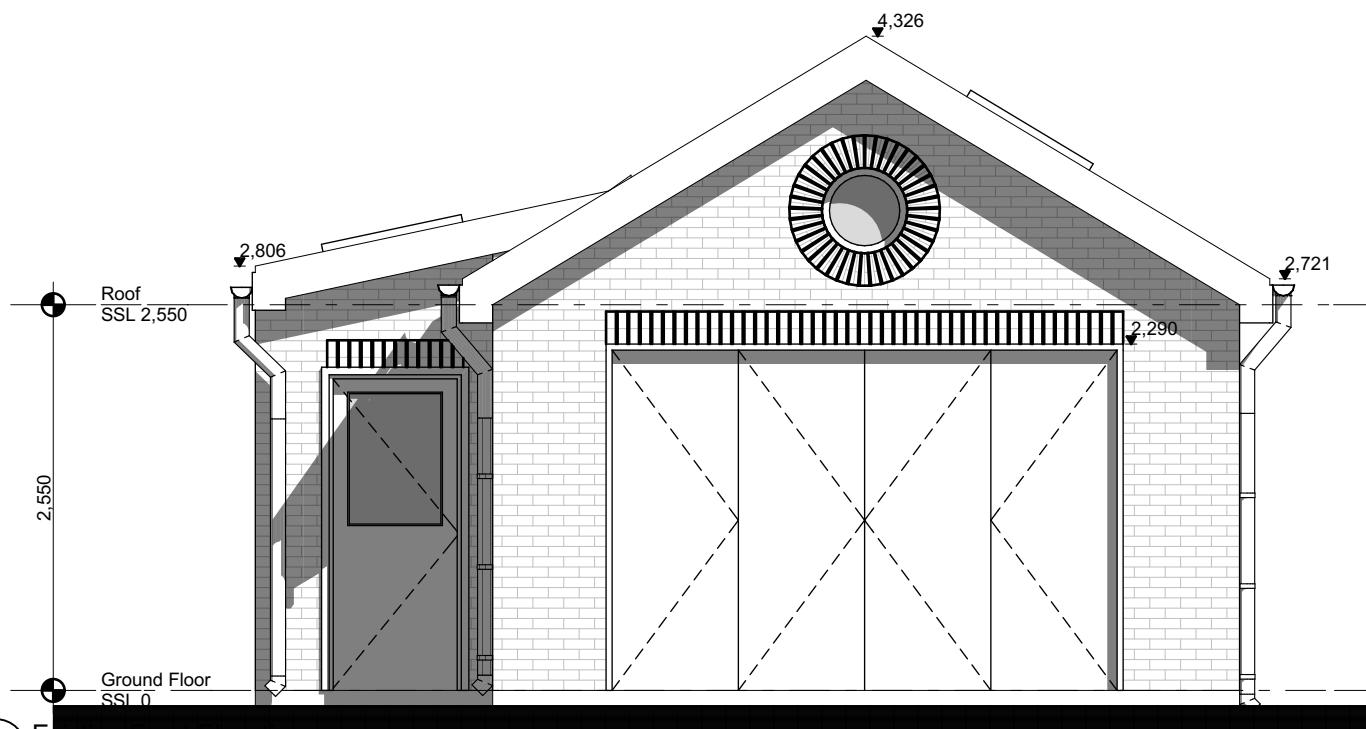

**01 Existing Front Elevation**  
Scale: 1:50

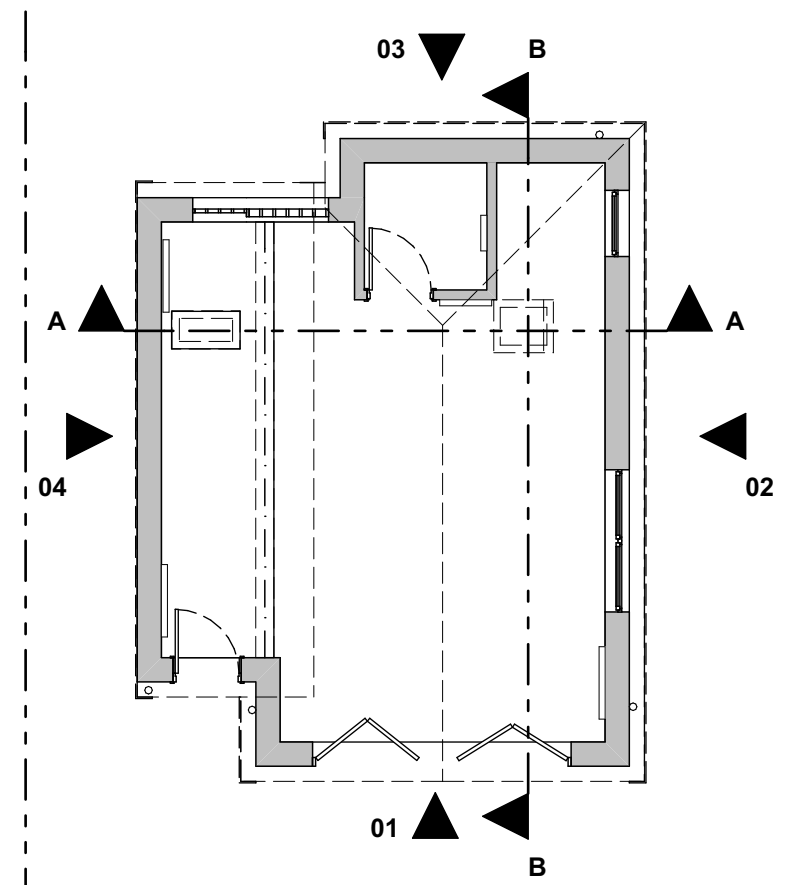

**01 Key Plan**  
Scale: 1:100



**02 Existing Side Elevation**  
Scale: 1:50


DRAWING NOT TO BE USED  
OTHER THAN THE PUPOSE FOR  
WHICH IT WAS PREPARED. IT'S  
SUPPLIED WITHOUT LIABILITY  
FOR ERRORS OR OMISSIONS. ALL  
DIMENSIONS ARE TO BE CHECKED  
ON SITE. THIS DRAWING IS TO BE  
READ IN CONJUNCTION WITH ALL  
OTHER DRAWINGS. NOTES ON  
THIS DRAWING WILL APPLY TO ALL  
OTHER DRAWINGS WHERE A  
SIMILAR POSITION EXISTS.

Client:  
**Celia Taylor**


Site Details  
**78 Compayne  
Gardens NW6 3RU  
London UK**

**Existing Elevations**


Sheet No.  
**A2.01\_EX**  
Project No. 078  
Date 01-07-16  
Paper Size A3  
Scale 1:50, 1:100

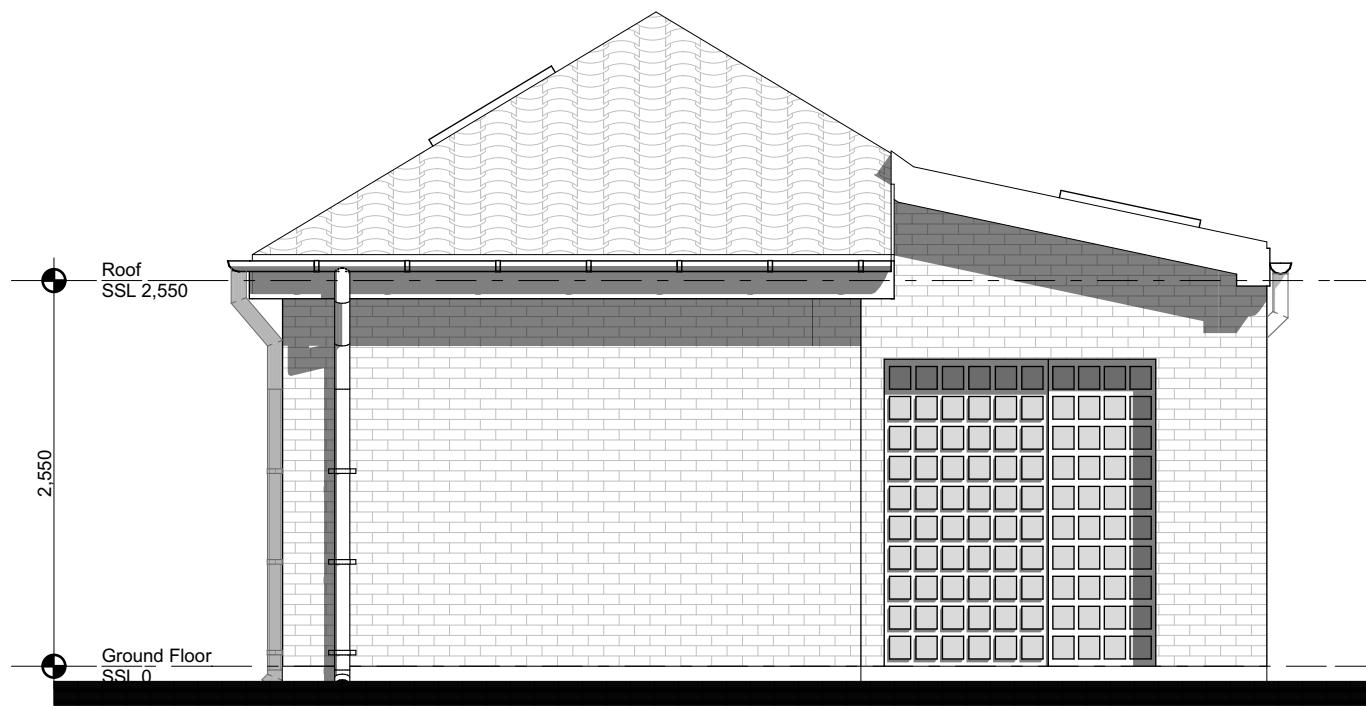

**03 Existing Rear Elevation**  
Scale: 1:50

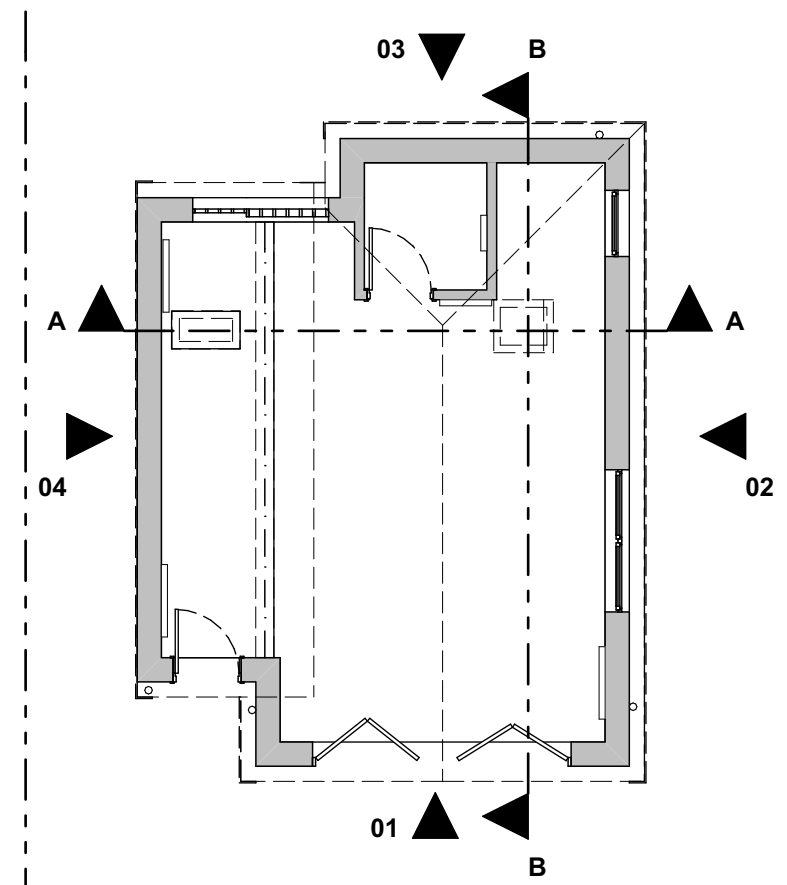

**01 Key Plan**  
Scale: 1:100

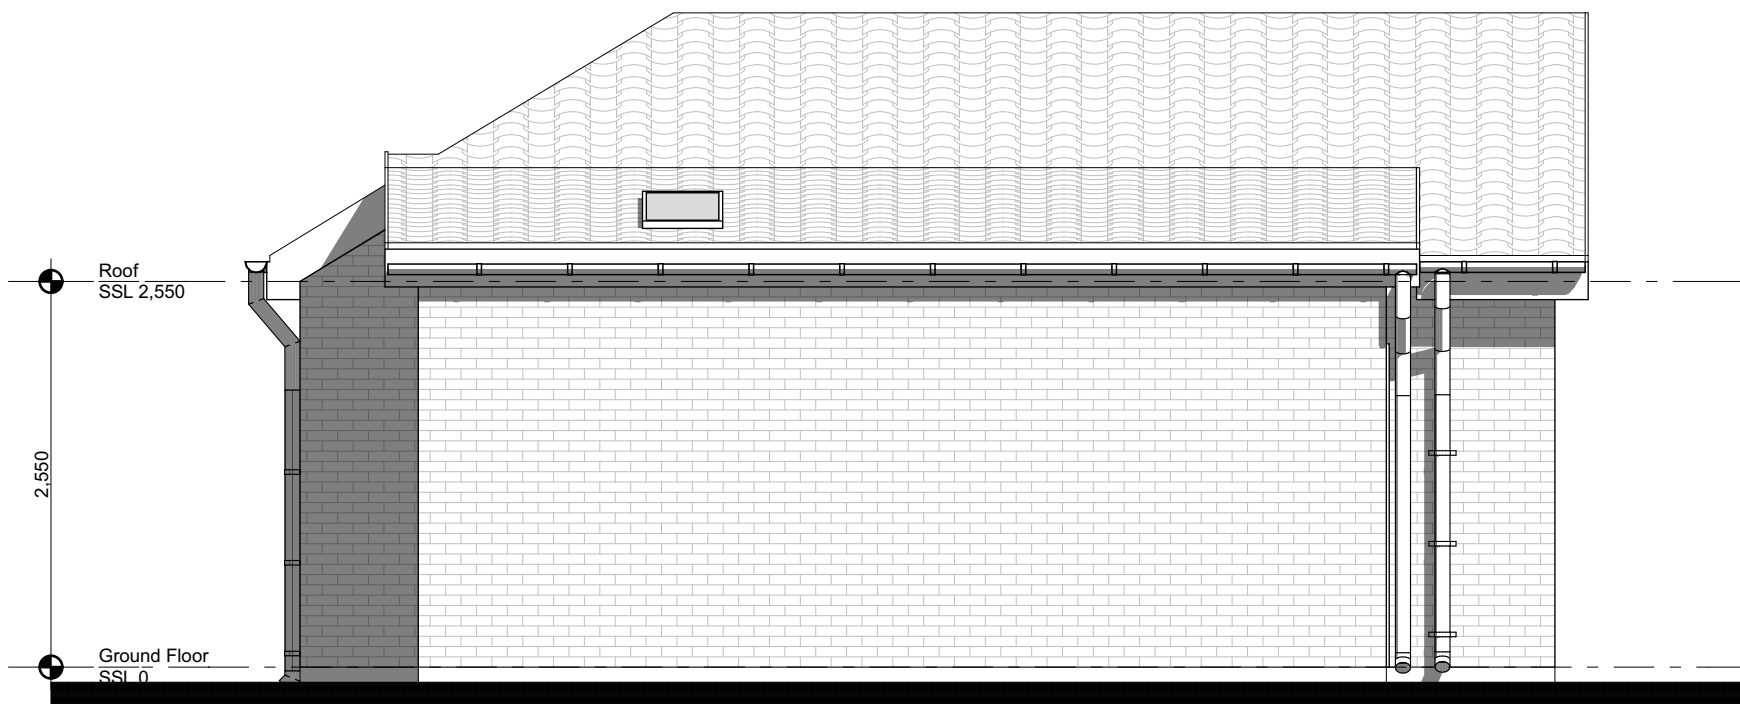

**04 Existing Side Elevation**  
Scale: 1:50


DRAWING NOT TO BE USED  
OTHER THAN THE PUPOSE FOR  
WHICH IT WAS PREPARED. IT'S  
SUPPLIED WITHOUT LIABILITY  
FOR ERRORS OR OMISSIONS. ALL  
DIMENSIONS ARE TO BE CHECKED  
ON SITE. THIS DRAWING IS TO BE  
READ IN CONJUNCTION WITH ALL  
OTHER DRAWINGS. NOTES ON  
THIS DRAWING WILL APPLY TO ALL  
OTHER DRAWINGS WHERE A  
SIMILAR POSITION EXISTS.

Client:  
**Celia Taylor**


Site Details  
**78 Compayne  
Gardens NW6 3RU  
London UK**

**Existing Elevations**


Sheet No.  
**A2.02\_EX**  
Project No. 078  
Date 01-07-16  
Paper Size A3  
Scale 1:50, 1:100

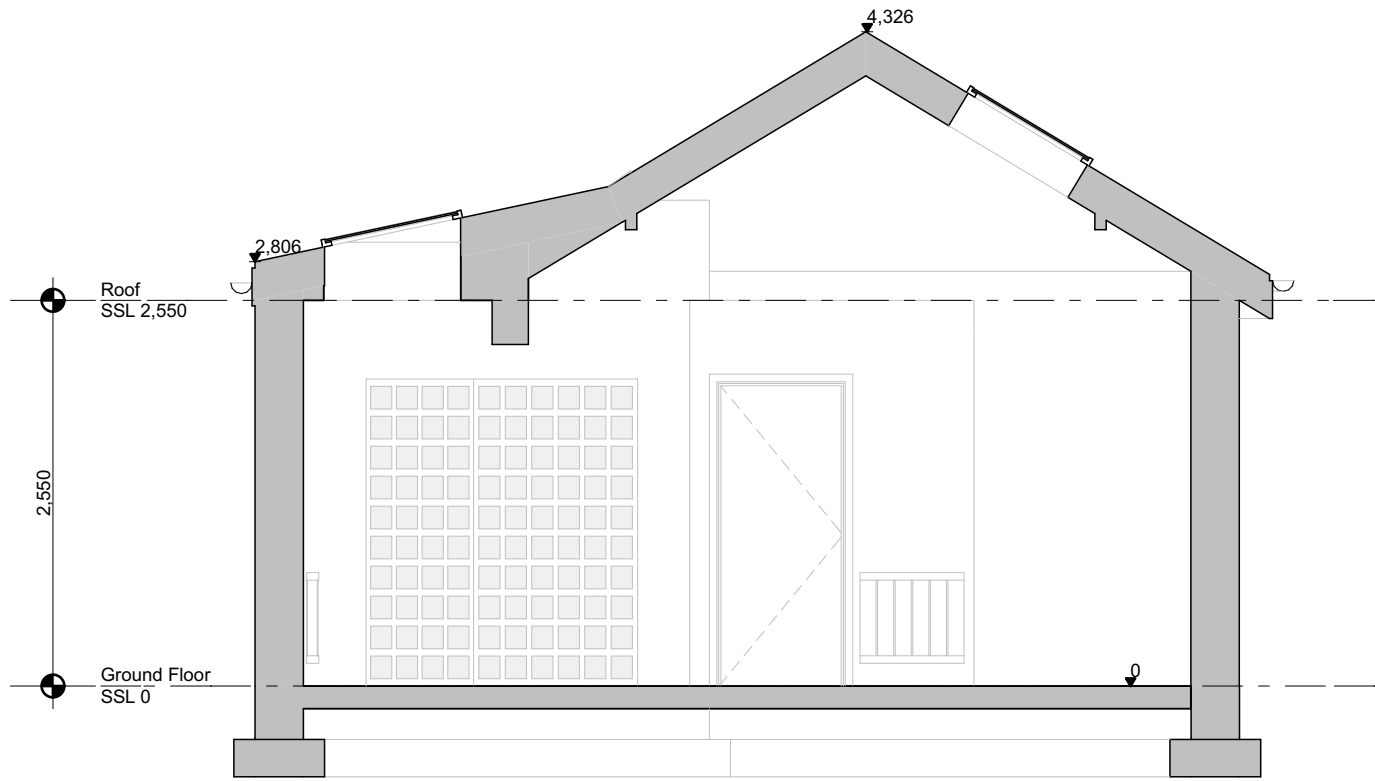

**A** Existing Section  
Scale: 1:50

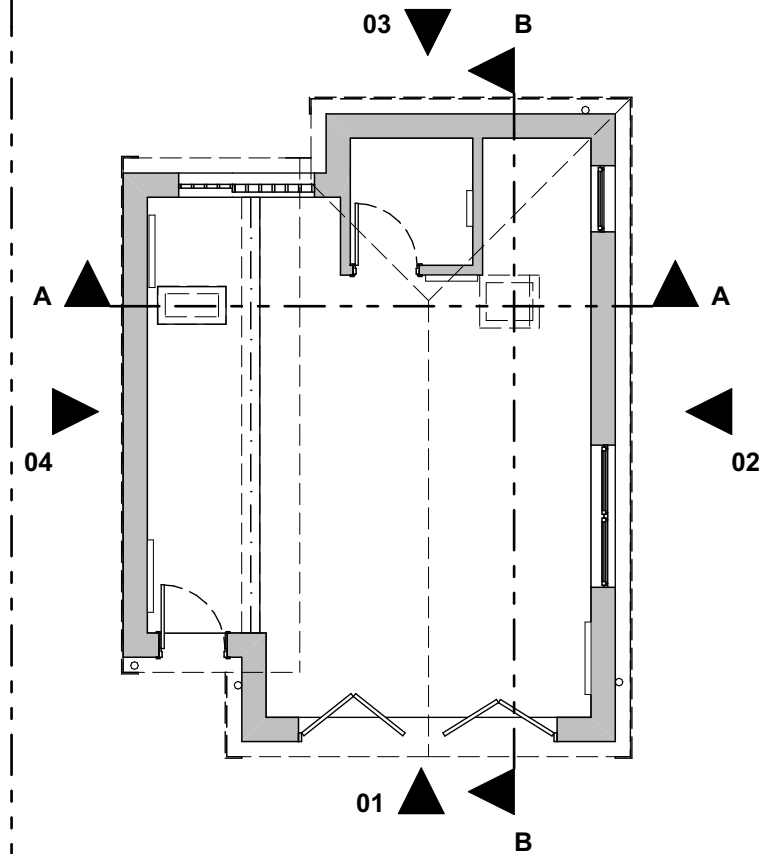

**01** Key Plan  
Scale: 1:100

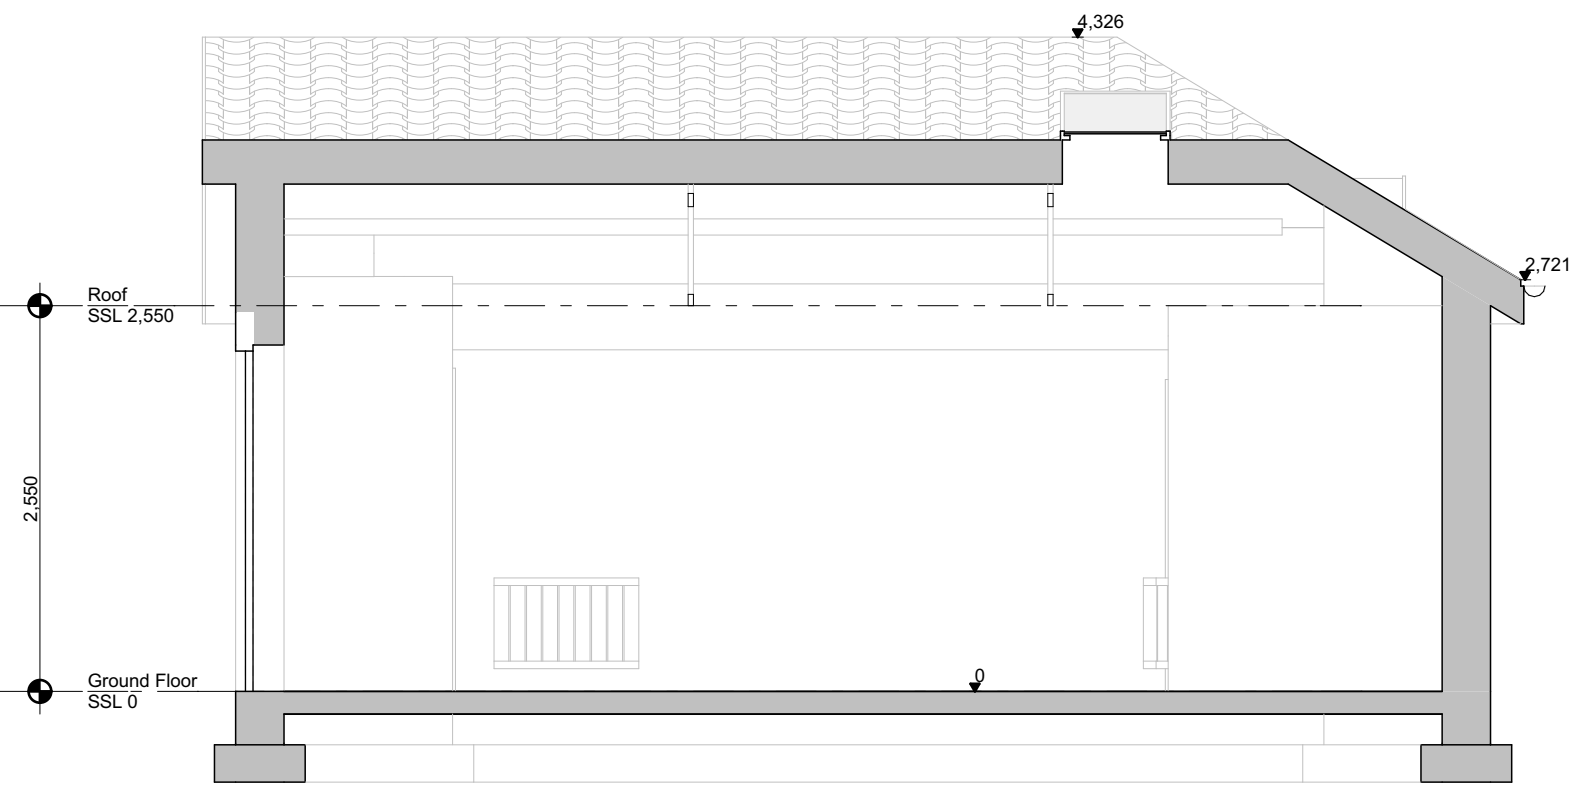

**B** Existing Section  
Scale: 1:50

DRAWING NOT TO BE USED  
OTHER THAN THE PUPOSE FOR  
WHICH IT WAS PREPARED. IT'S  
SUPPLIED WITHOUT LIABILITY  
FOR ERRORS OR OMISSIONS. ALL  
DIMENSIONS ARE TO BE CHECKED  
ON SITE. THIS DRAWING IS TO BE  
READ IN CONJUNCTION WITH ALL  
OTHER DRAWINGS. NOTES ON  
THIS DRAWING WILL APPLY TO ALL  
OTHER DRAWINGS WHERE A  
SIMILAR POSITION EXISTS.

Client:  
**Celia Taylor**

Site Details  
**78 Compayne  
Gardens NW6 3RU  
London UK**


**Existing Sections**

Sheet No.  
**A3.01\_EX**  
Project No. 078  
Date 01-07-16  
Paper Size A3  
Scale 1:50, 1:100





01 Existing Front Perspective  
Scale: 1:2

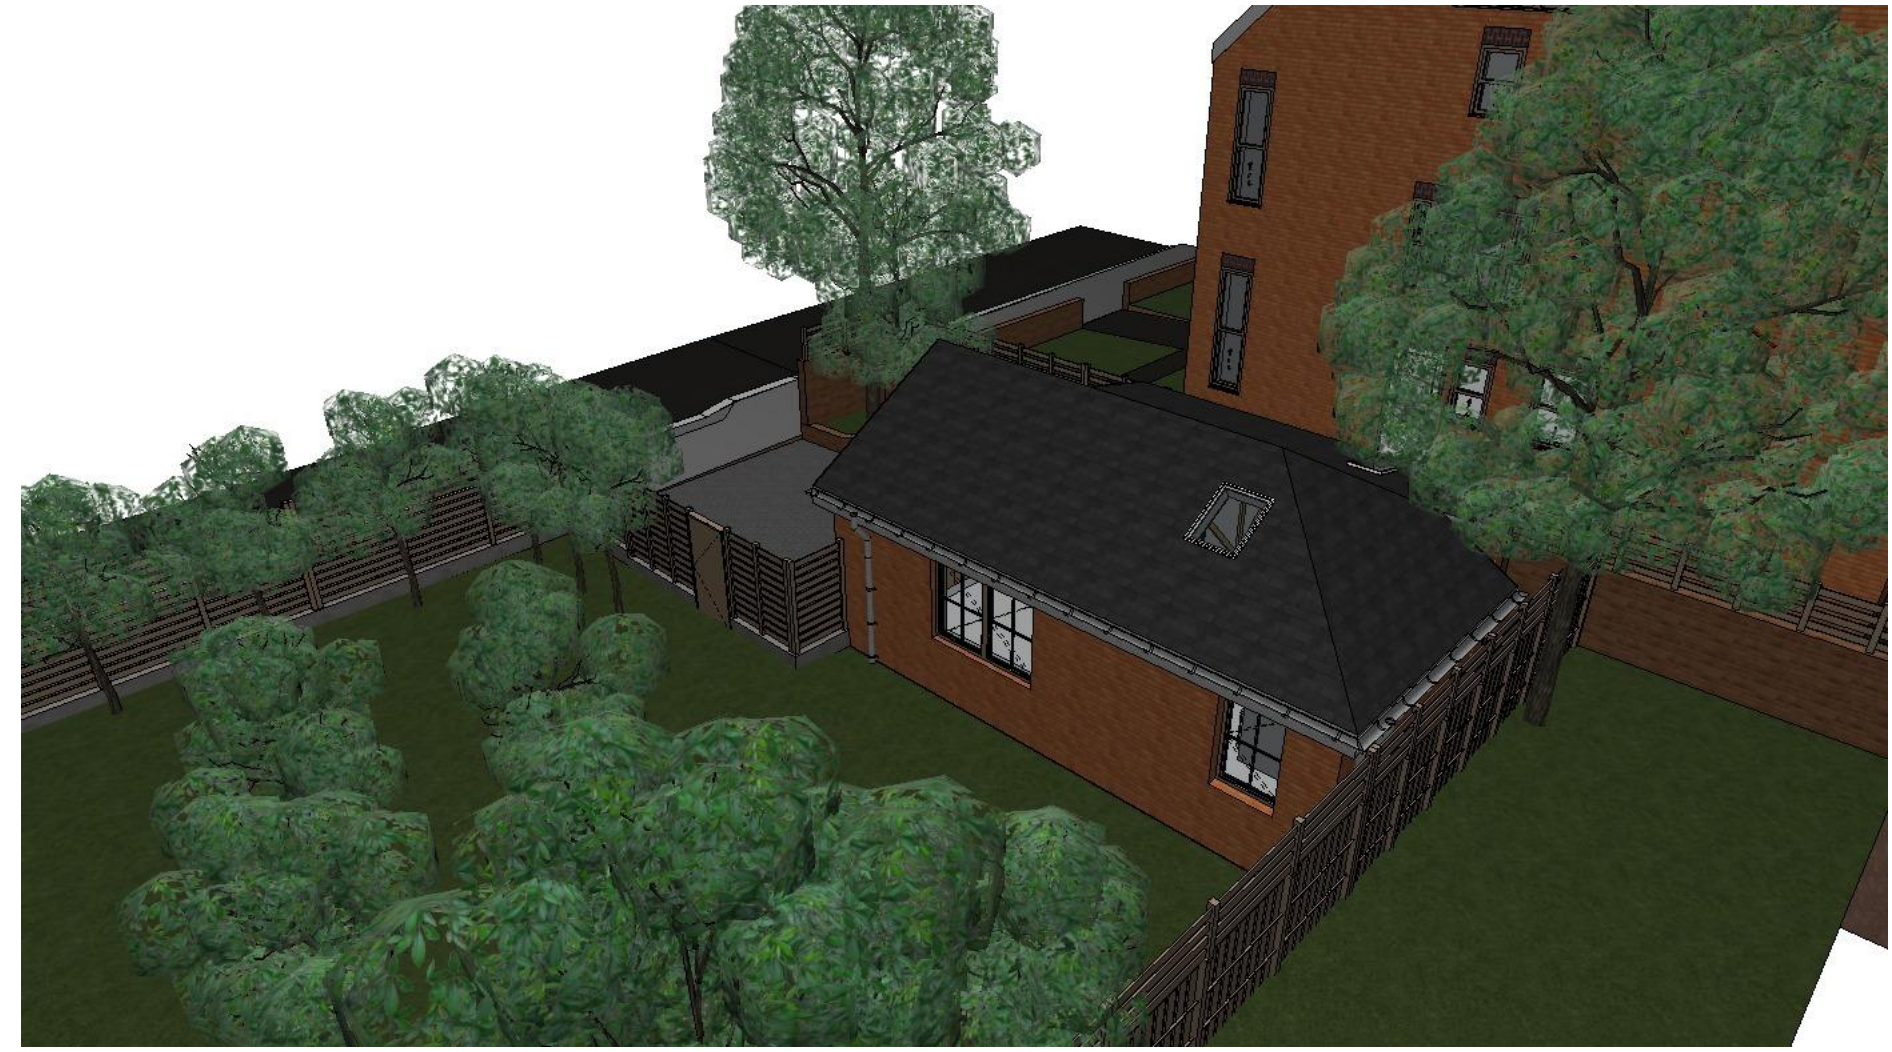

01 Existing Side Perspective  
Scale: 1:2



01 Existing Side Perspective  
Scale: 1:2



01 Existing Rear Perspective  
Scale: 1:2

DRAWING NOT TO BE USED  
OTHER THAN THE PURPOSE FOR  
WHICH IT WAS PREPARED. ITS  
SUPPLIED WITHOUT LIABILITY  
FOR ERRORS OR OMISSIONS. ALL  
DIMENSIONS ARE TO BE CHECKED  
ON SITE. THIS DRAWING IS TO BE  
READ IN CONJUNCTION WITH ALL  
OTHER DRAWINGS. NOTES ON  
THIS DRAWING WILL APPLY TO ALL  
OTHER DRAWINGS WHERE A  
SIMILAR POSITION EXISTS.

Client:  
**Celia Taylor**

Site Details  
**78 Compayne  
Gardens NW6 3RU  
London UK**

**Existing 3D  
Perspectives**

Sheet No.  
**A4.01\_EX**  
Project No. 078  
Date 01-07-16  
Paper Size A2  
Scale 1:2