




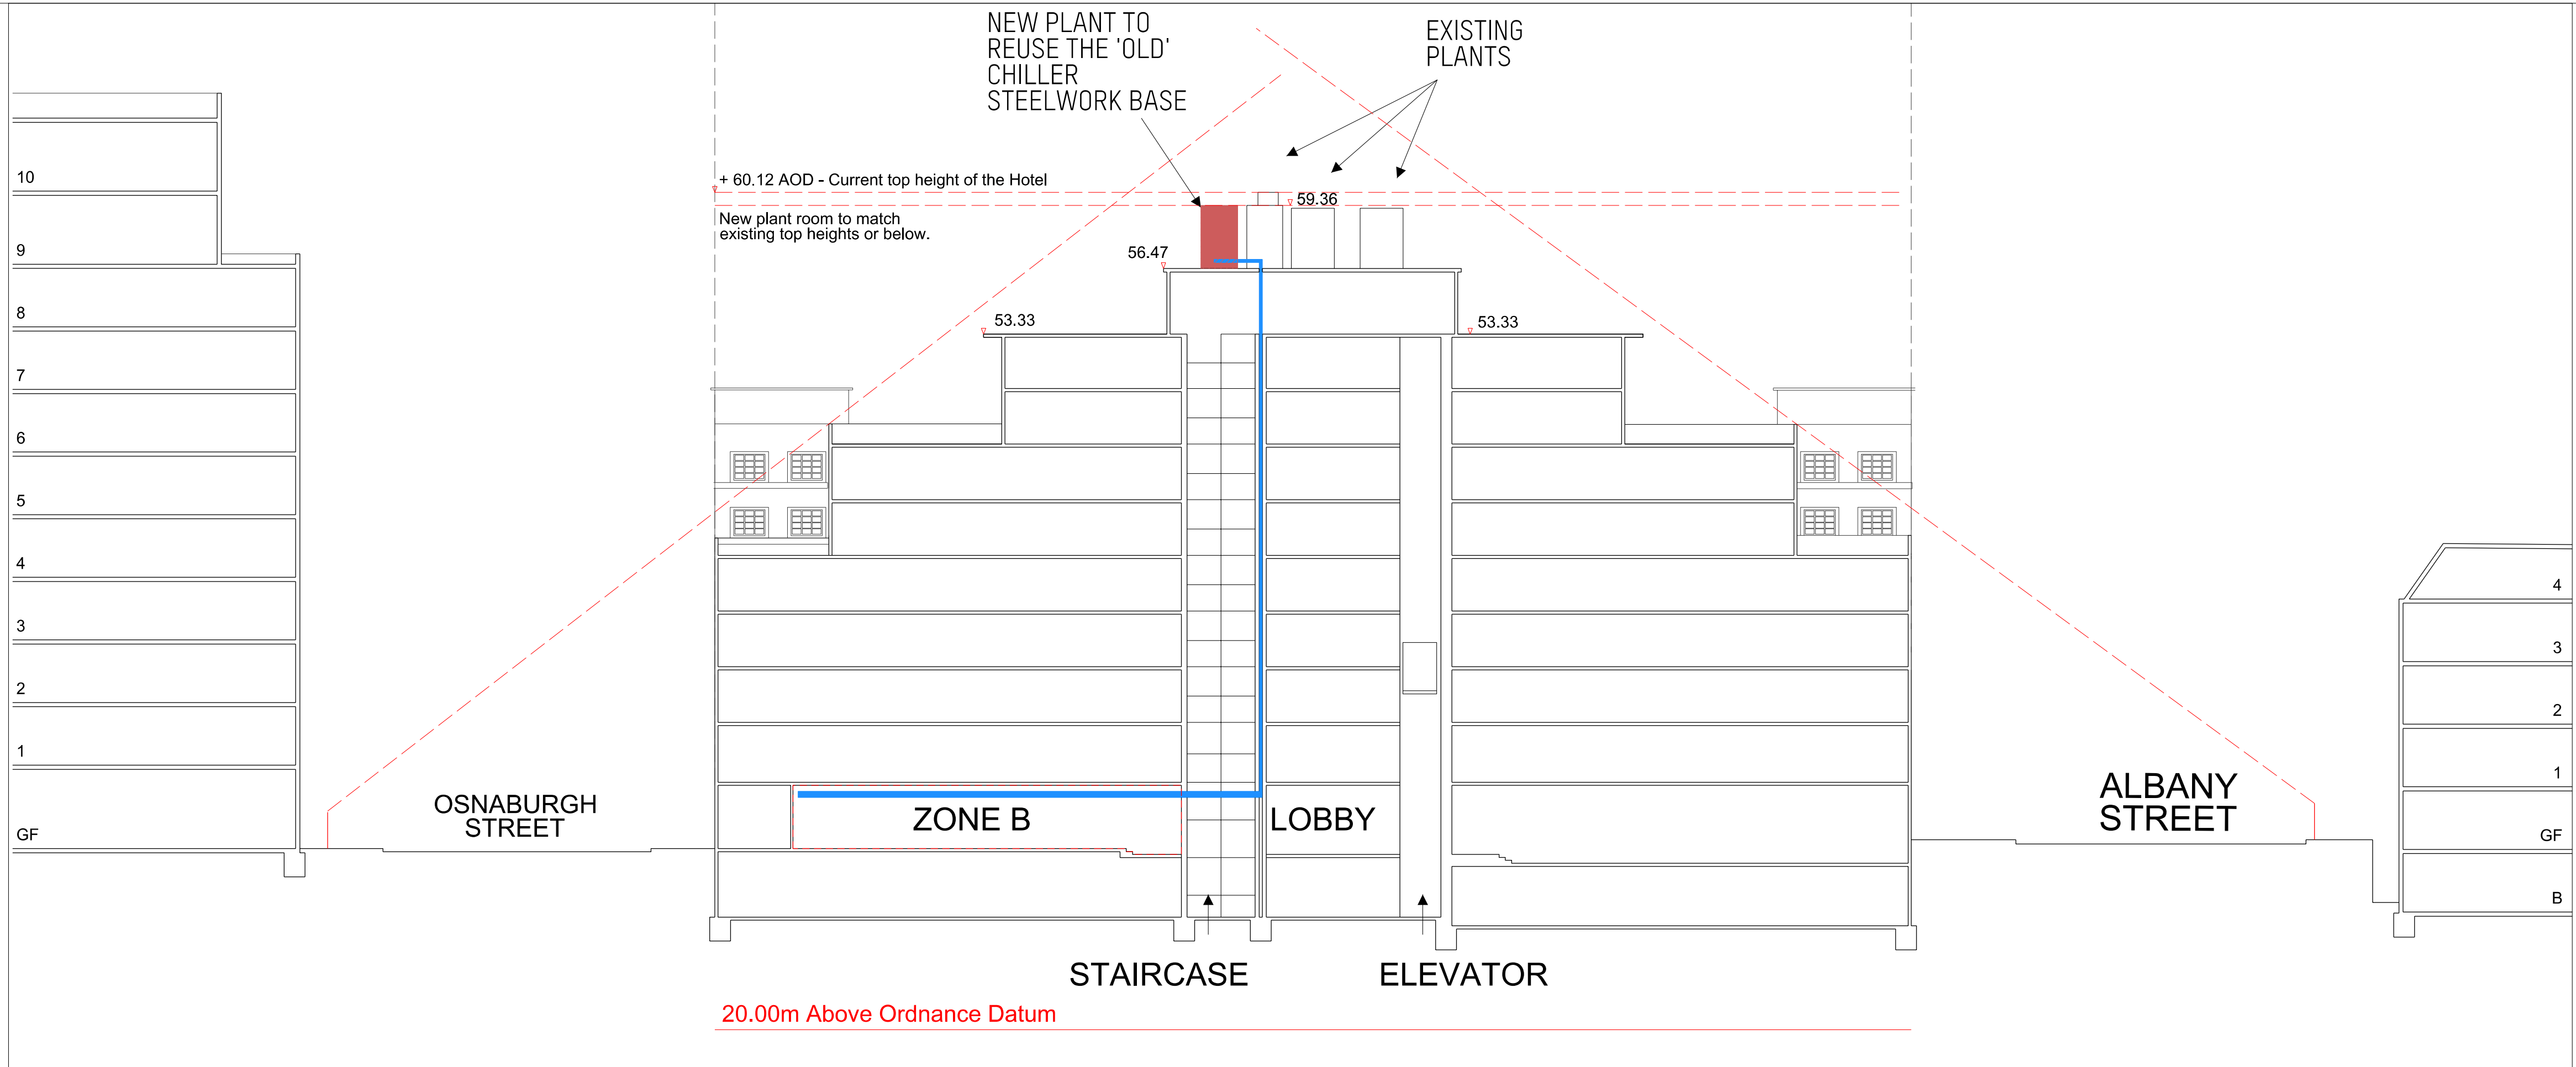


SCHEMATIC SECTION/ SCALE 1:200

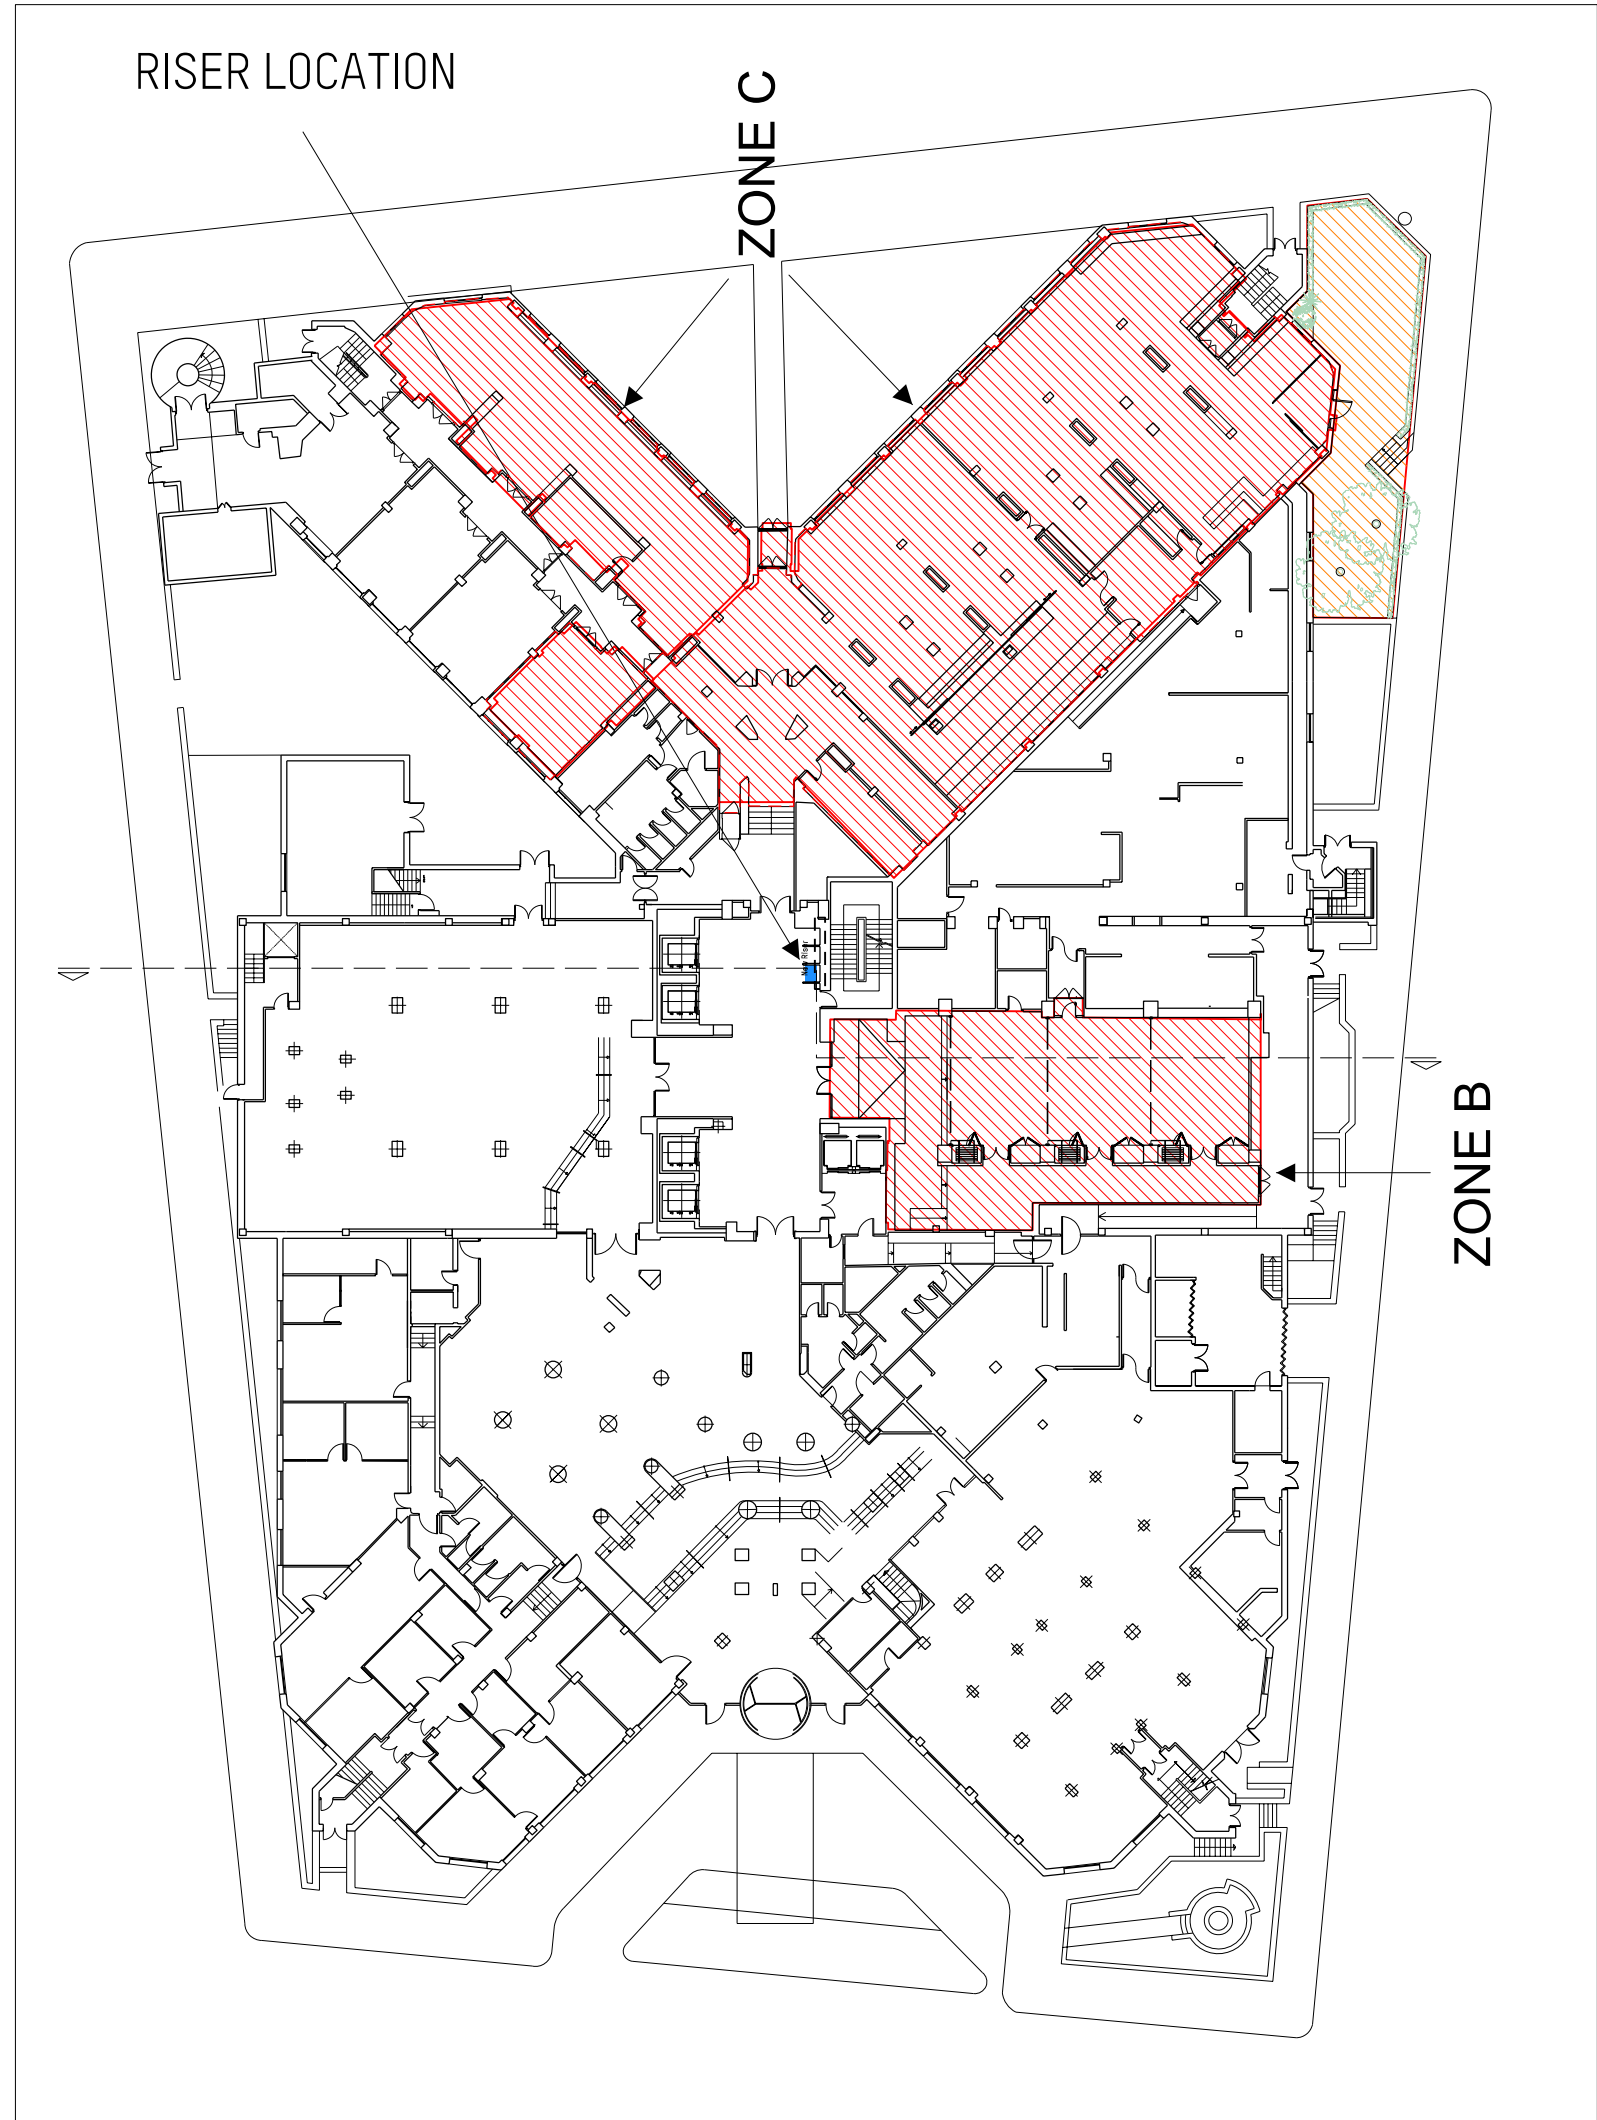

GROUND FLOOR PLAN/ SCALE 1:400

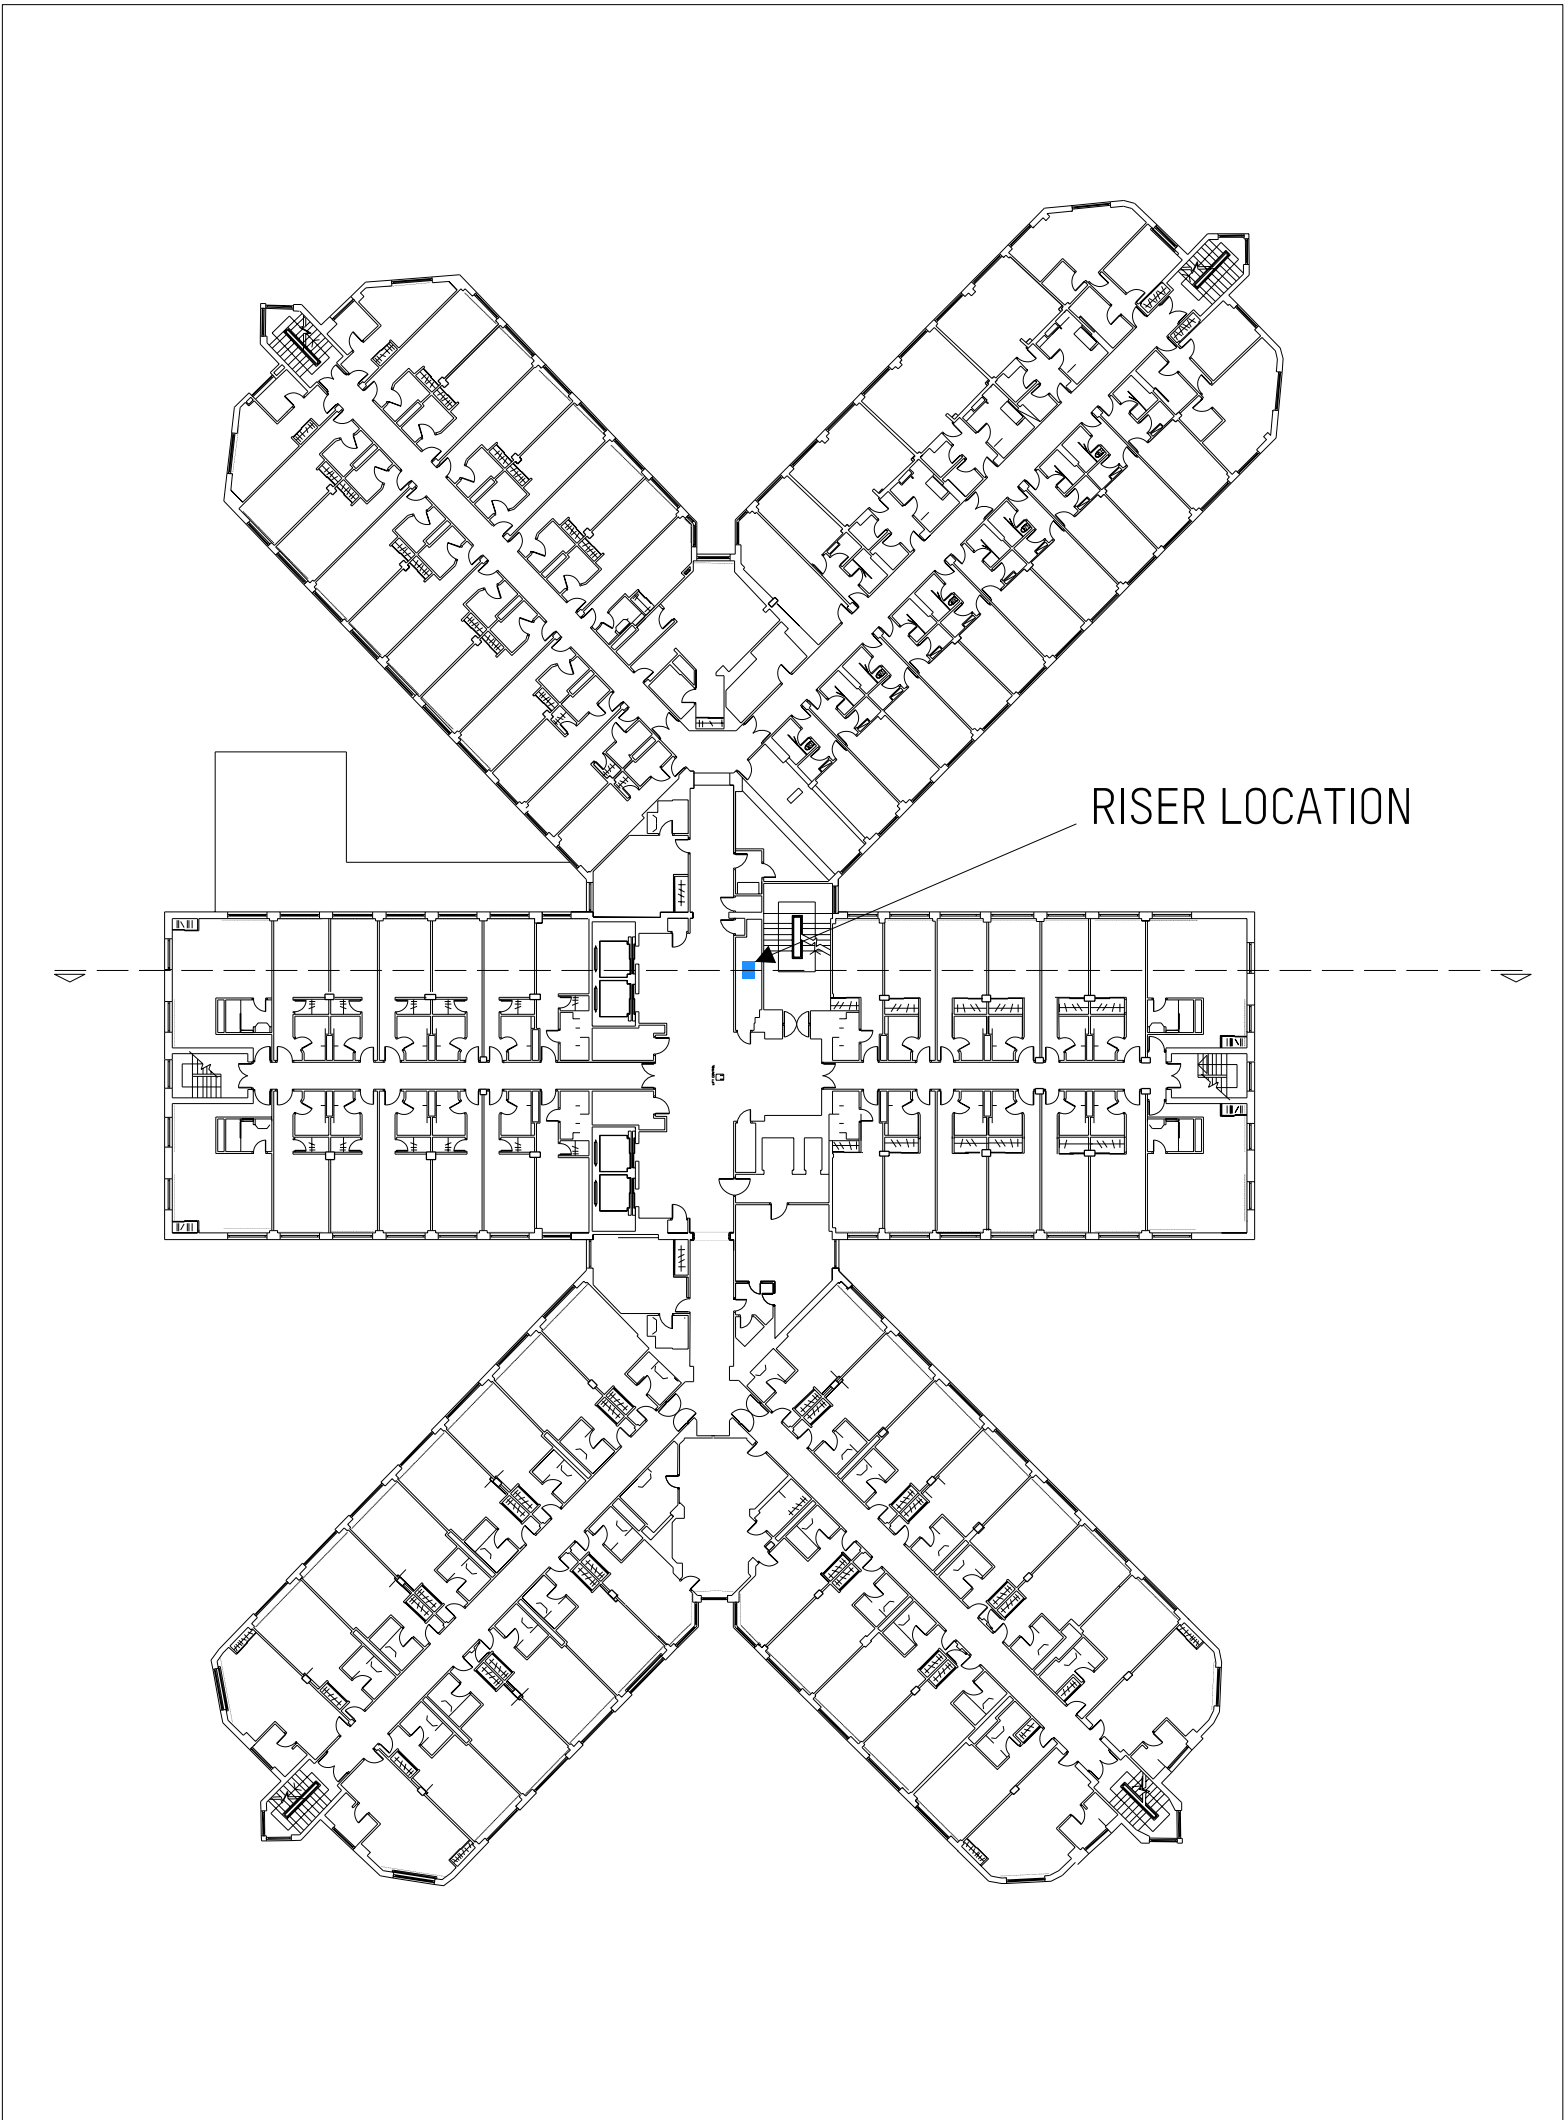


FIRST FLOOR PLAN-TYPICAL PLAN (LEVEL 1-4)/ SCALE 1:400

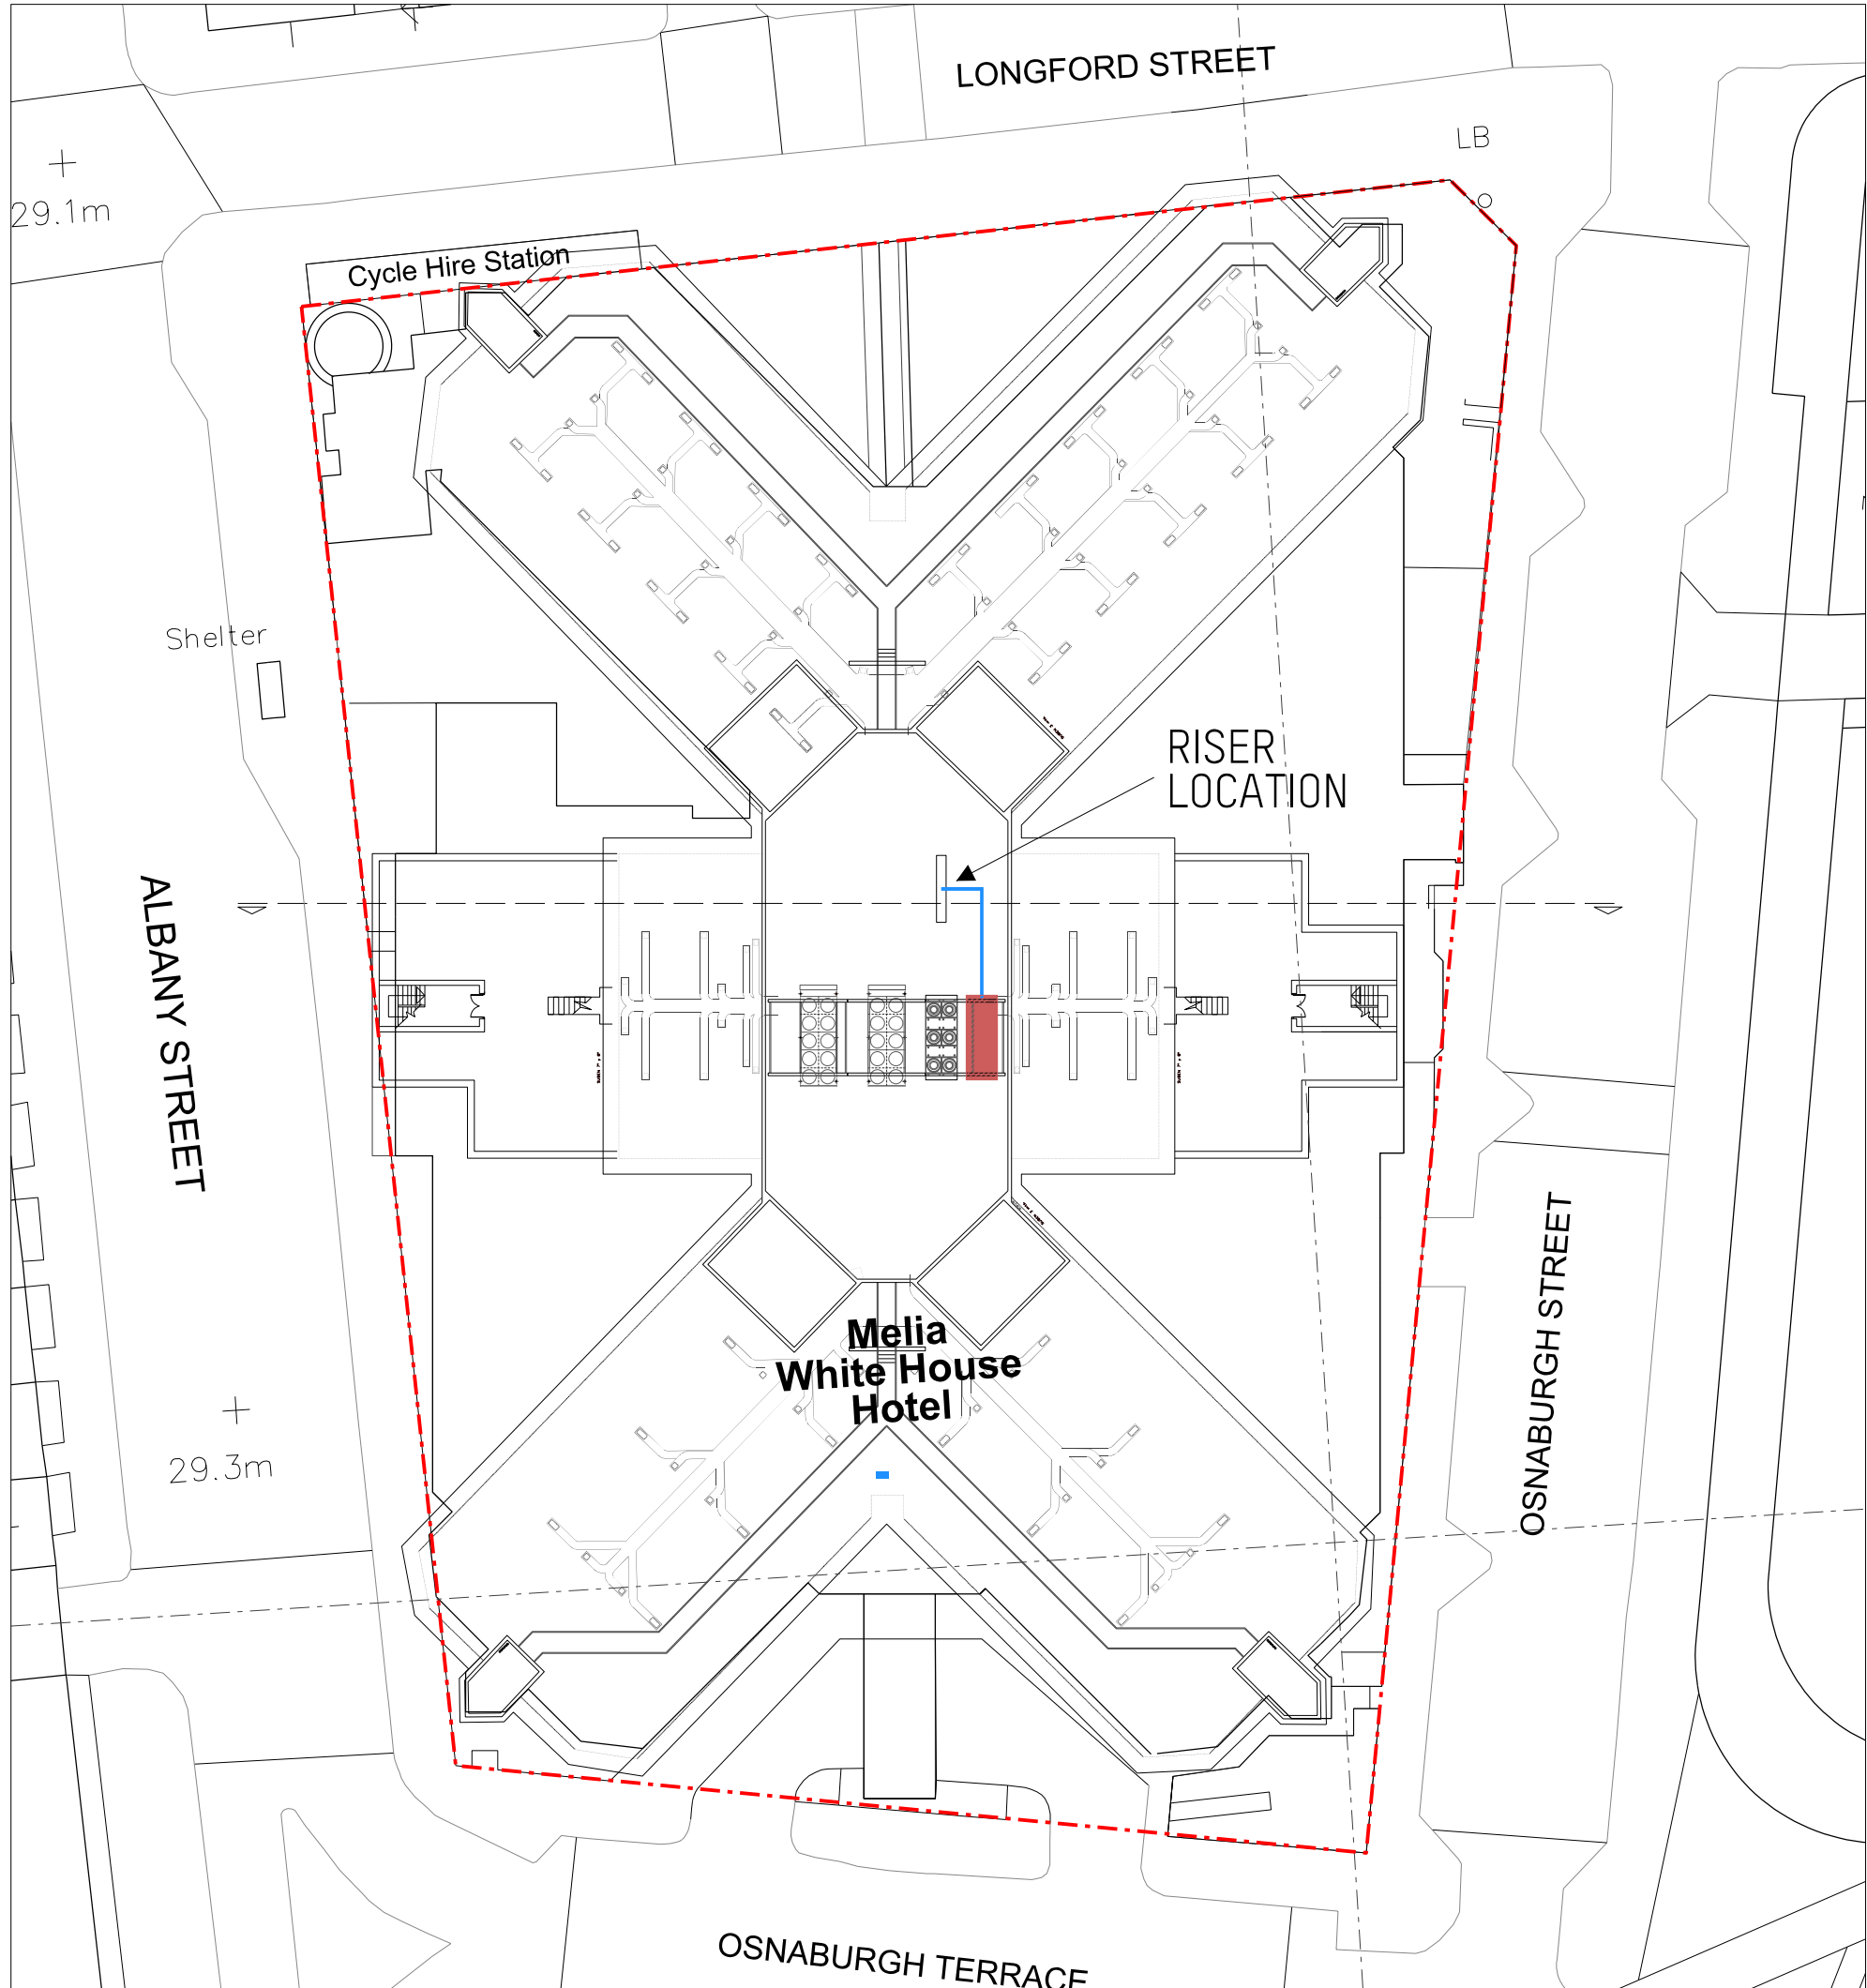

ROOF PLAN/ SCALE 1:400

DO NOT SCALE FROM THIS DRAWING ALL DIMENSIONS ARE TO BE CHECKED ON SITE PRIOR TO BUILD. DIMENSIONAL DIFFERENCES TO BE CONFIRMED WITH THE ARCHITECT. THIS DRAWING IS TO BE READ IN CONJUNCTION WITH ALL CONSULTANTS INFORMATION, MACKAY AND PARTNERS LLP RETAIN THE COPYRIGHT OF ALL INFORMATION WITHIN THIS DRAWING.

- SERVICES ROUTE
- PROPOSED NEW PLANT

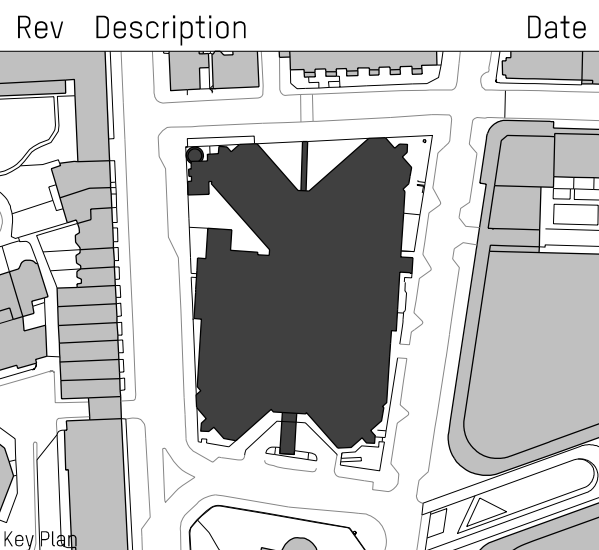

PLANNING

Issued only for purpose indicated

Mackay Partners

ARCHITECTS & DESIGNERS

Florin Studios, Florin Court, 6-9 Charterhouse Square
London EC1M 6EY tel +44 (0)207 608 1177
e mail: contact@mackayandpartners.co.uk

Job Title

White House Hotel

Drawing Title

PROPOSAL
SECTION AND PLANS
PLANT SPACE AND SERVICES ROUTE

Scale @ A1	1:200	Scale @ A3	1:400	Drawn by	MT
Date	05/05/2017	Checked by	KM		
Drawing No.	598.16_PL_51XX_590	Rev.	-		