




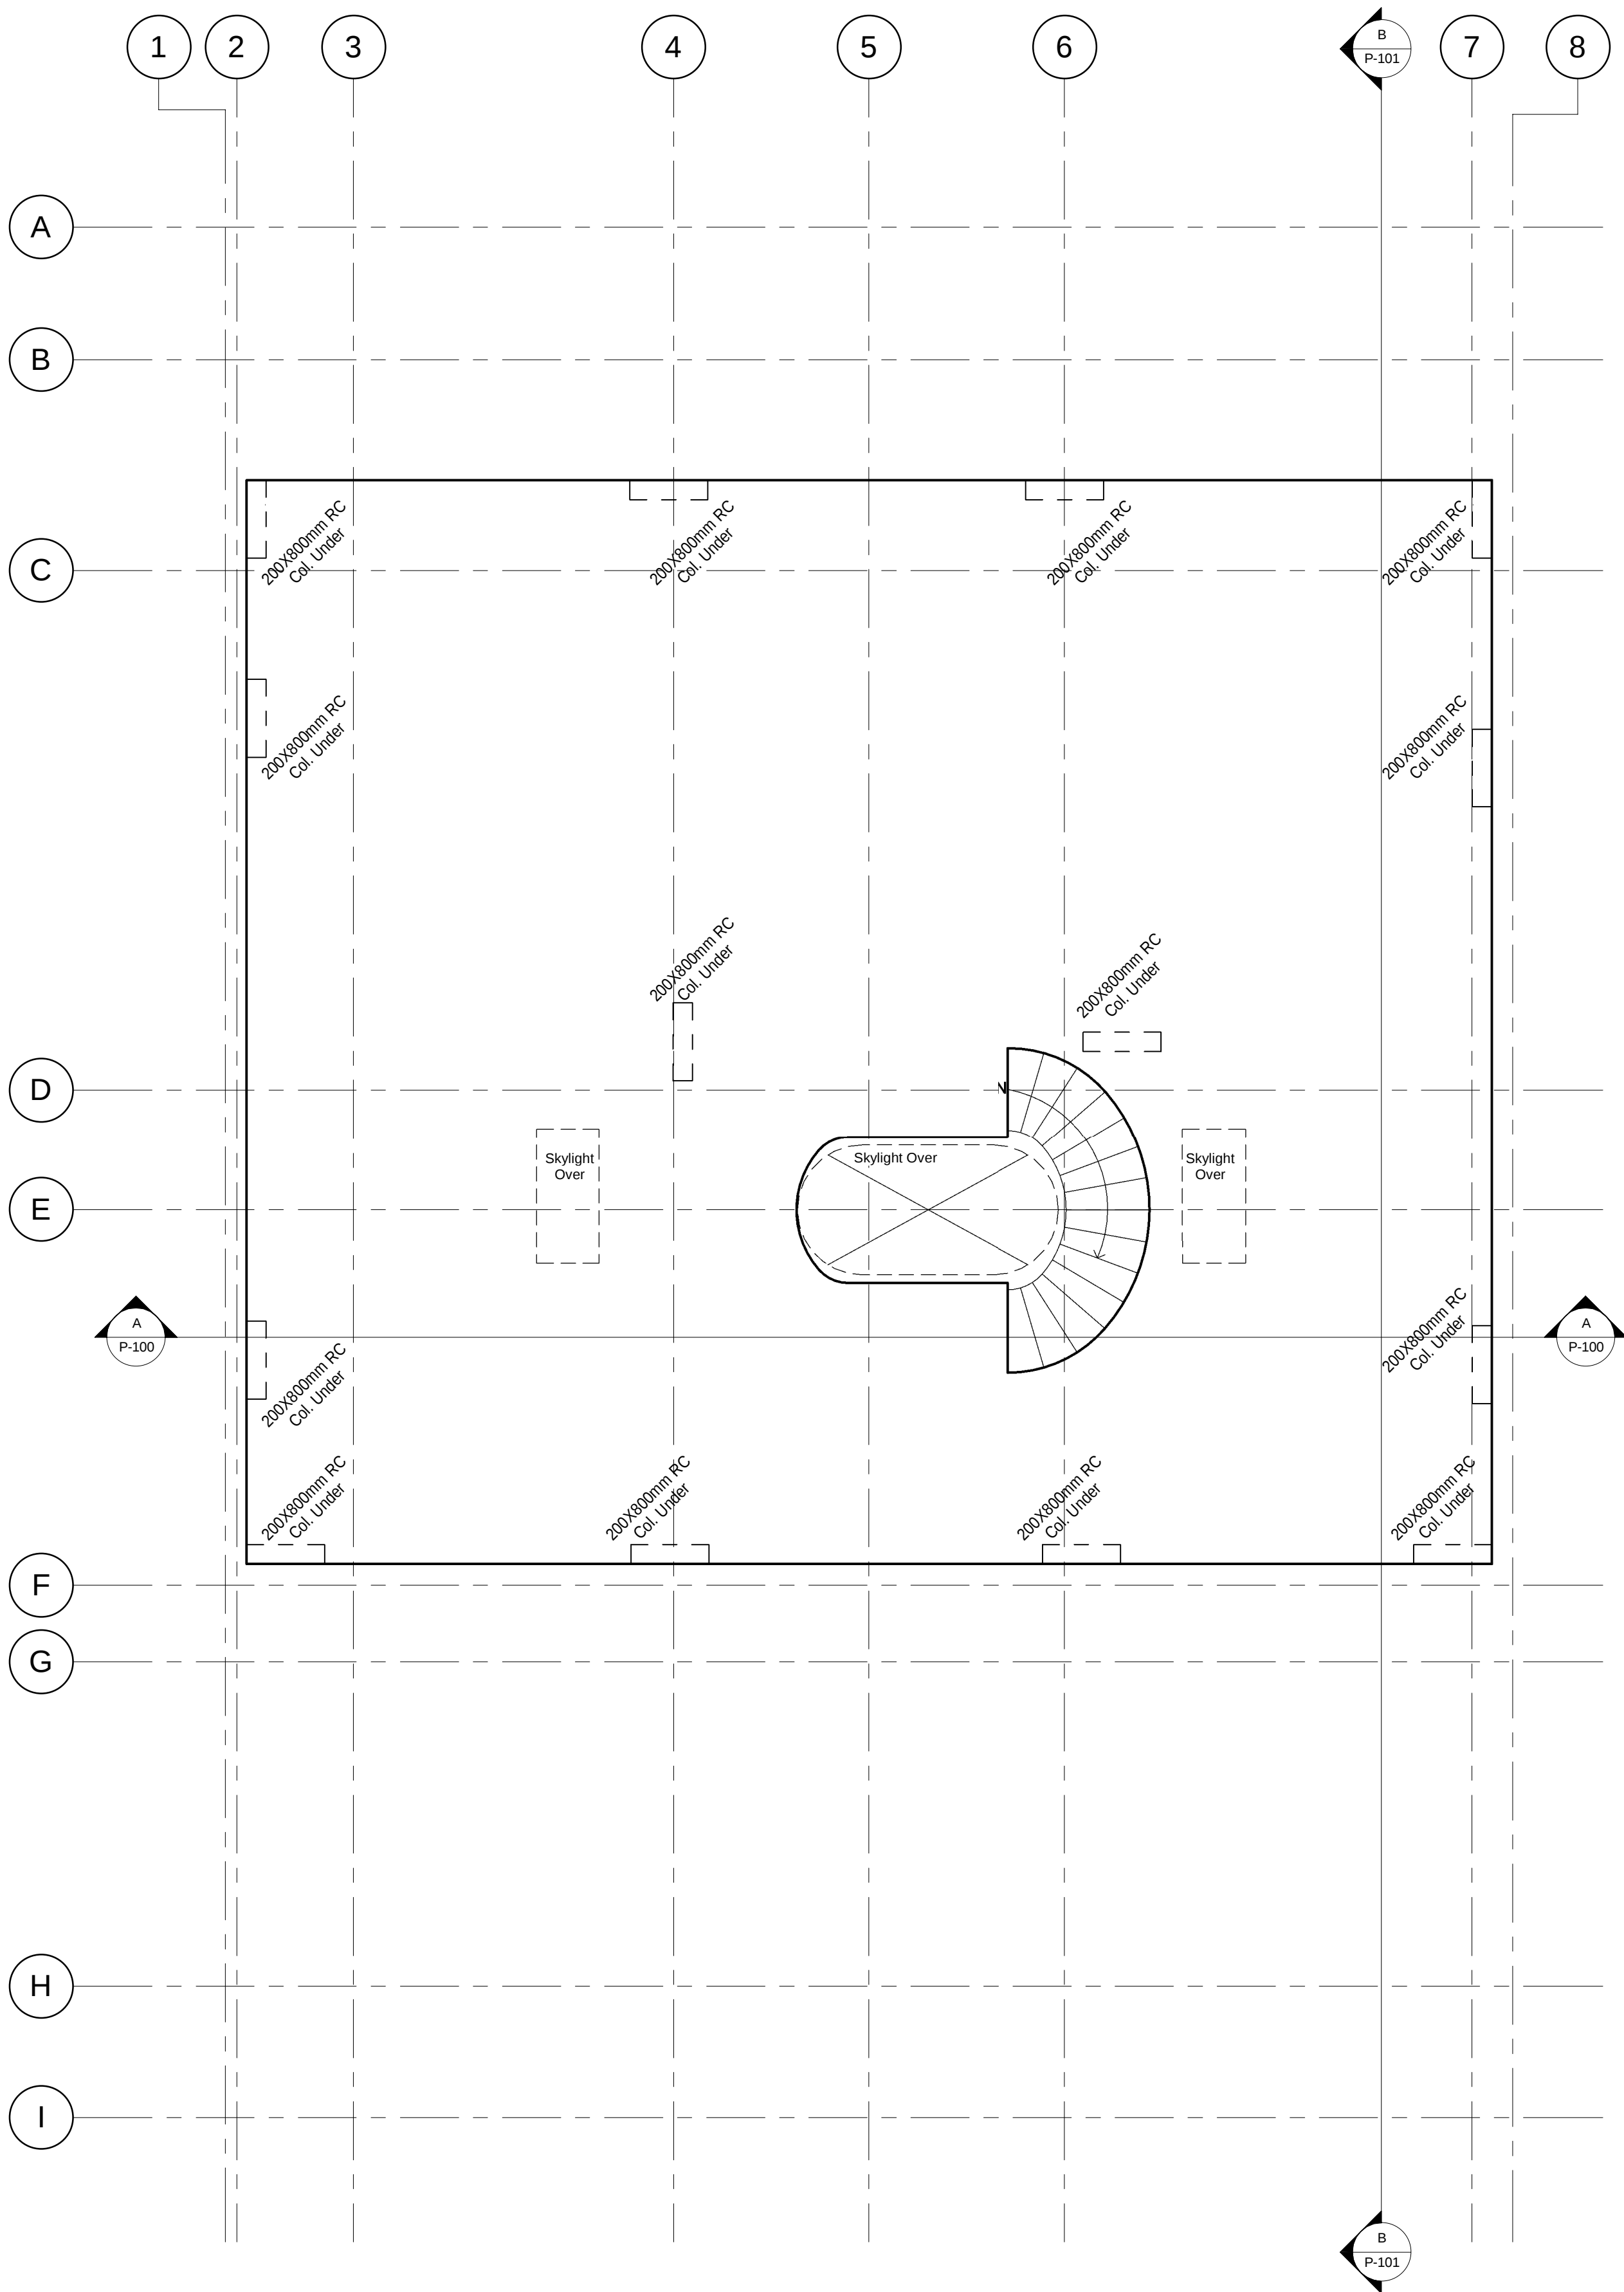

1 04 Second Floor Plan
1 : 50

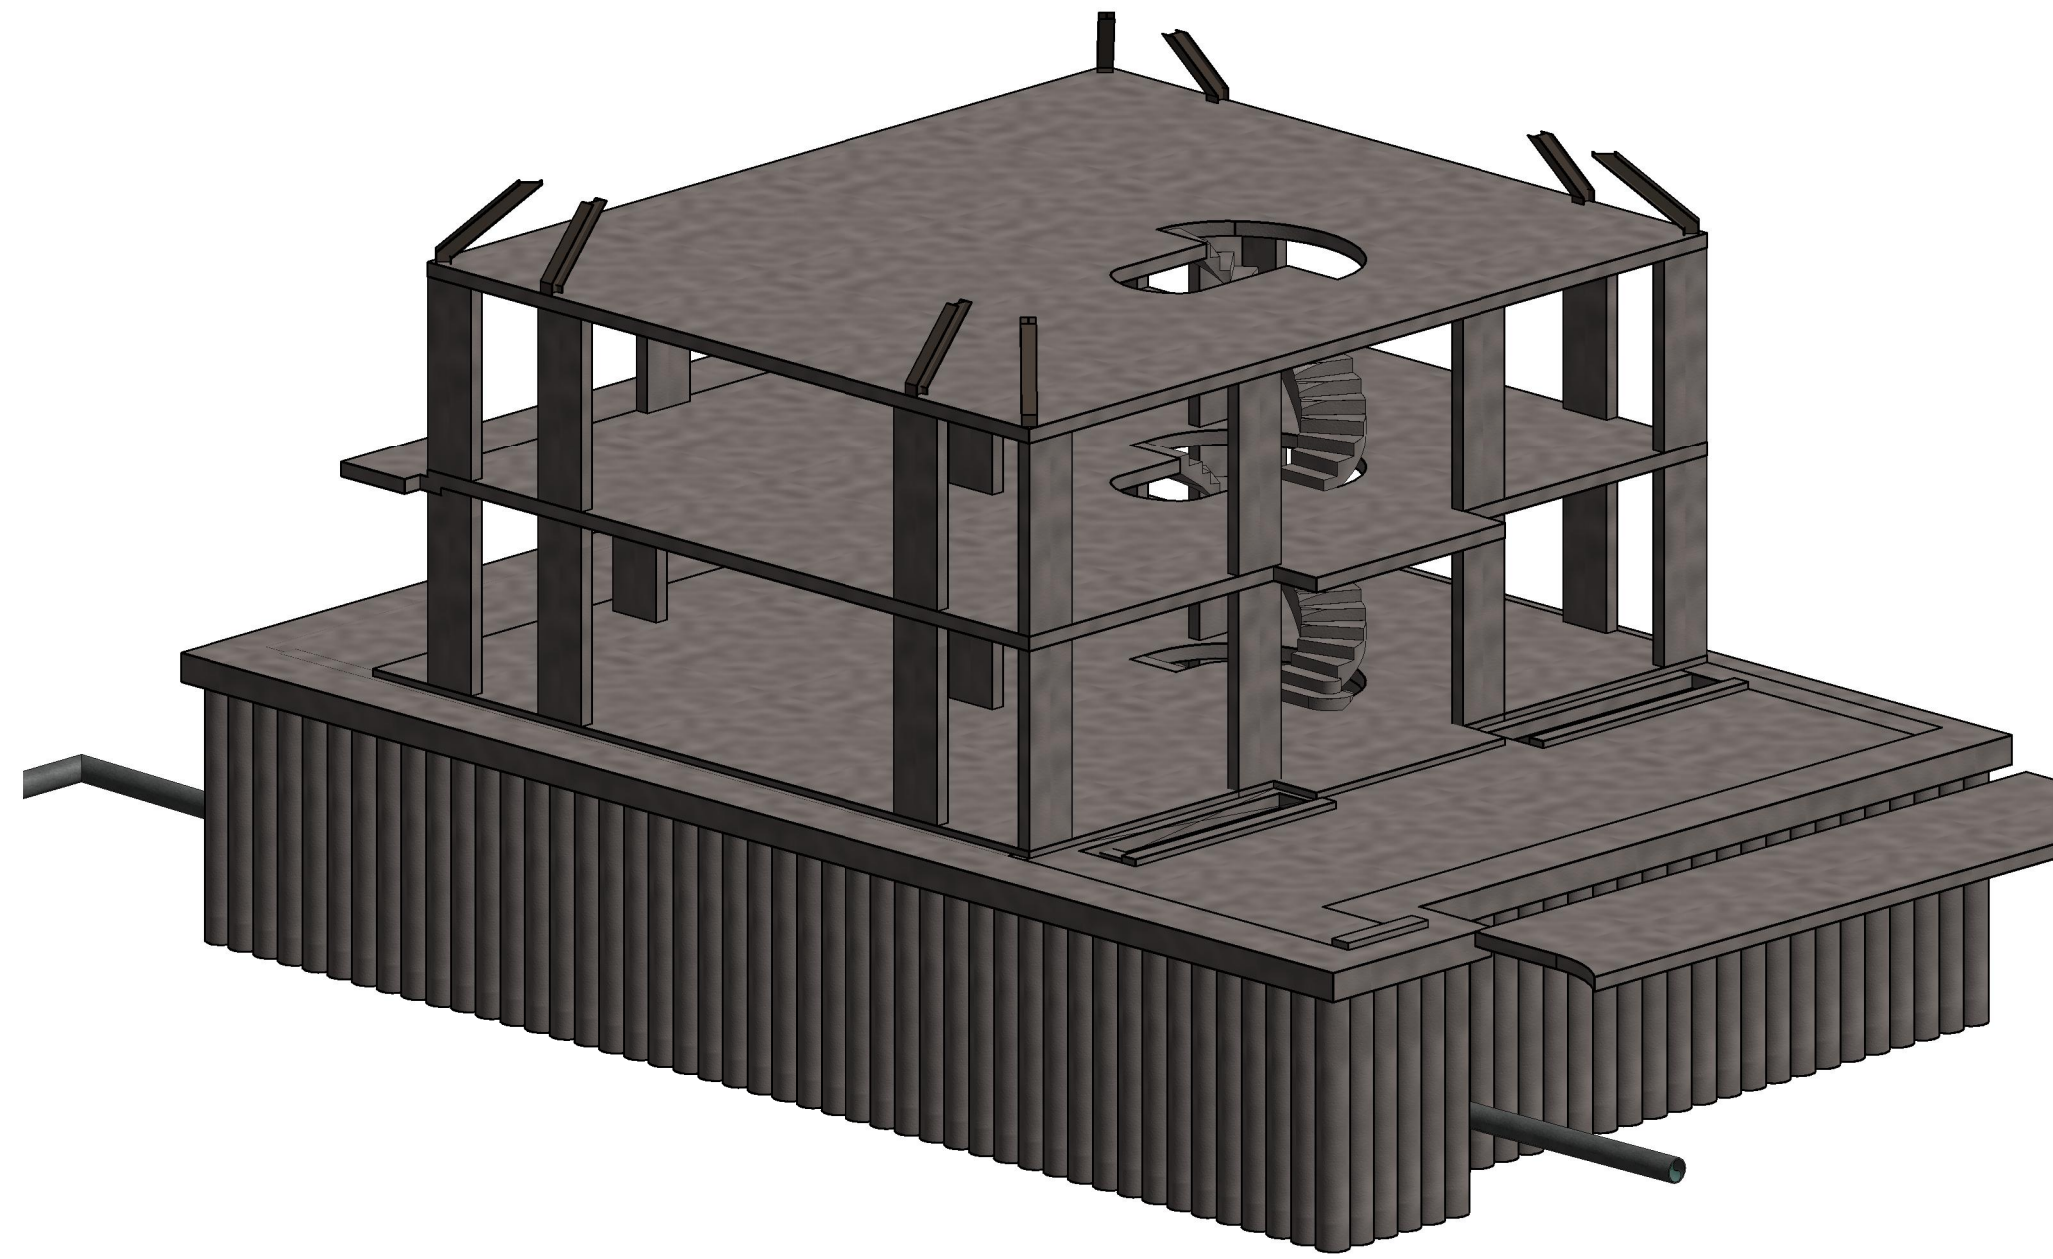

2 Second Floor Plan 3D View 01

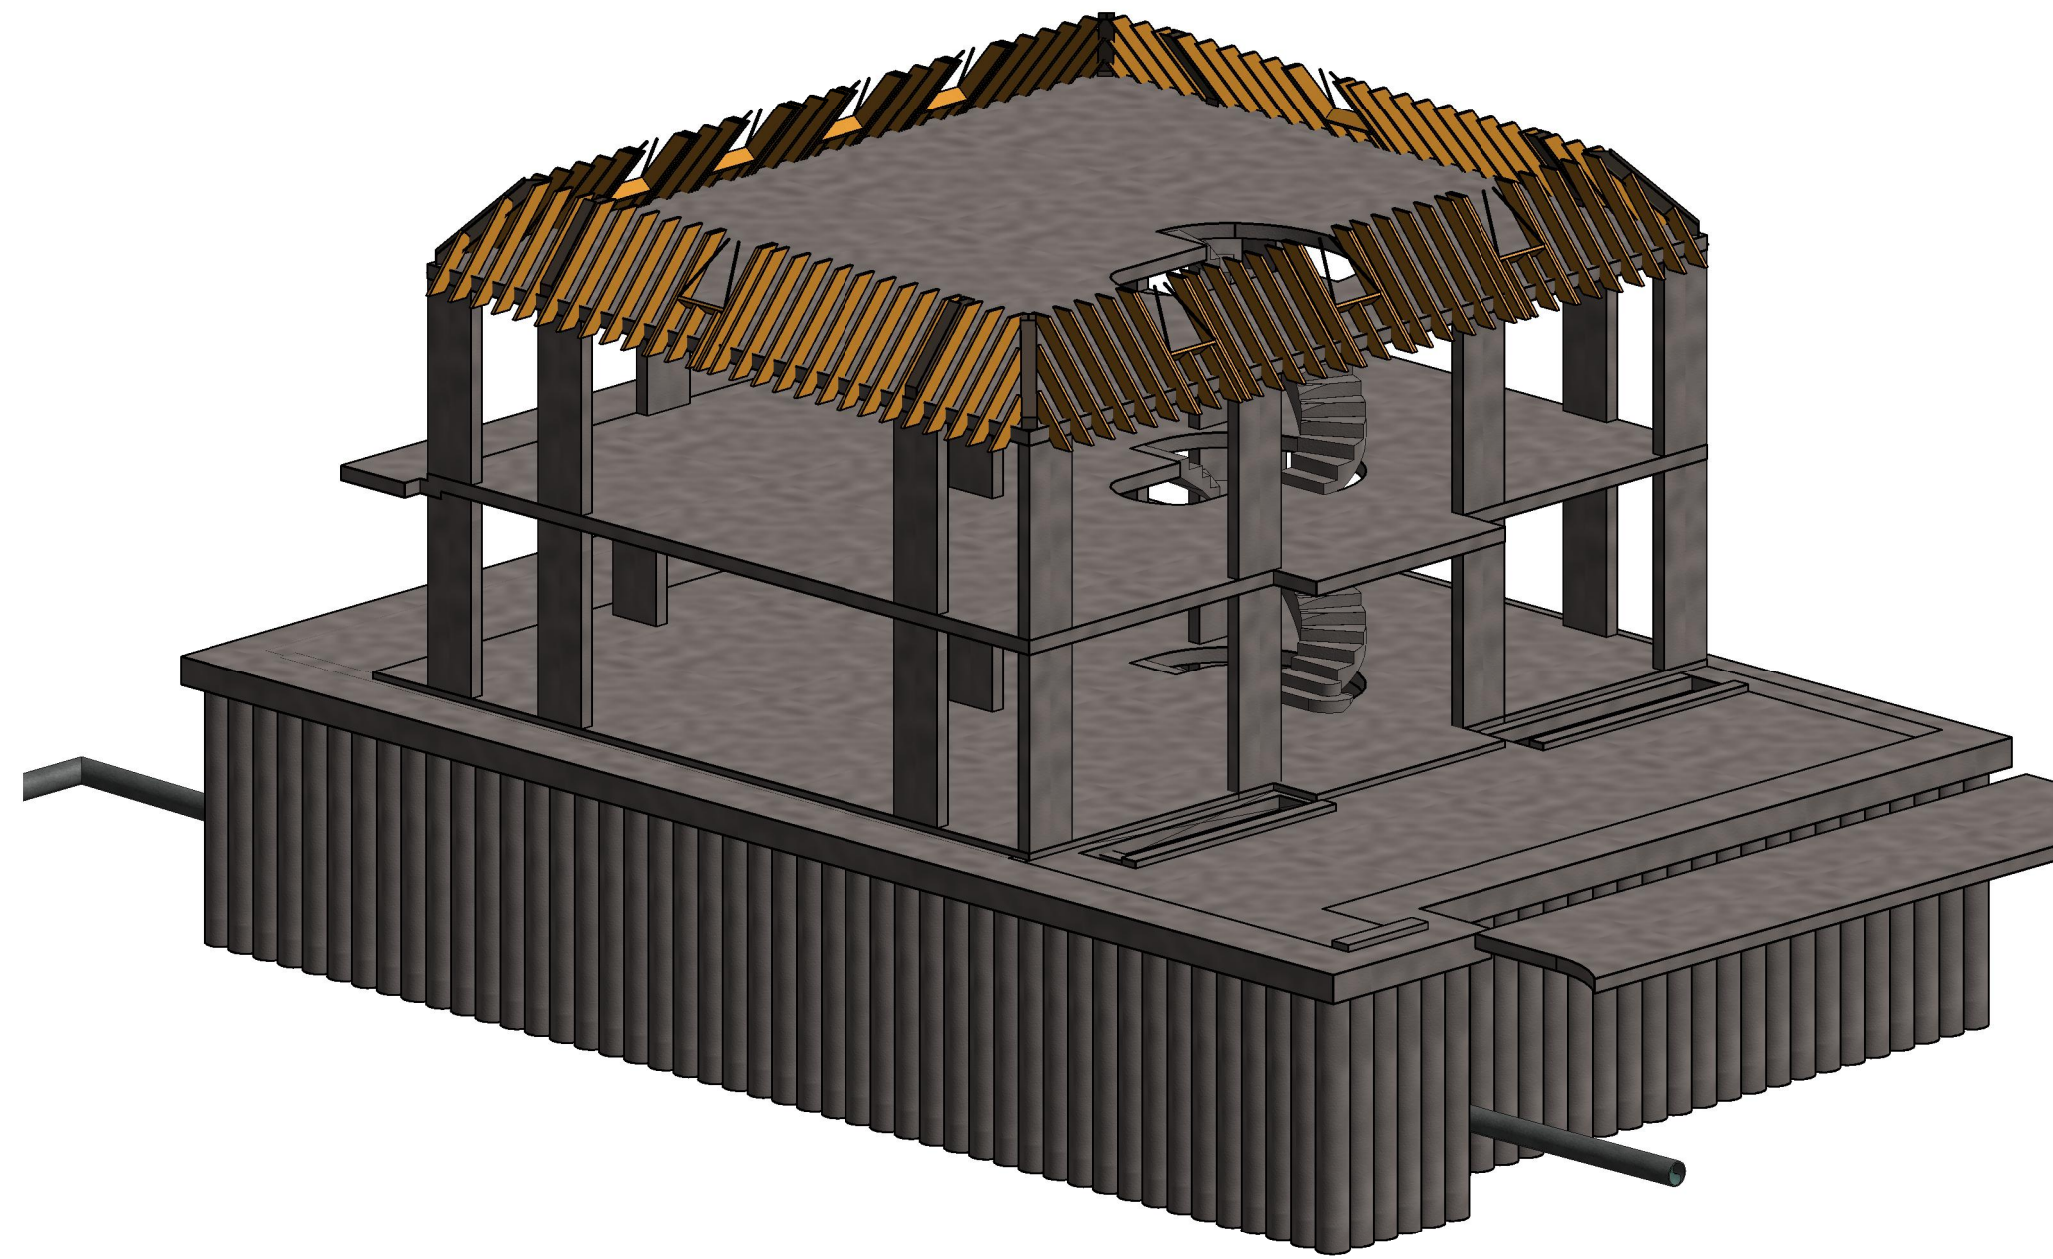


3 Second Floor Plan 3D View 02

No.	REVISIONS	Date
-----	-----------	------

Fa - 6L / 1

DRAWING STATUS		
P PRELIMINARY	A APPROVAL	T TENDER
C CONSTRUCTION	R RECORD	I INFORMATION

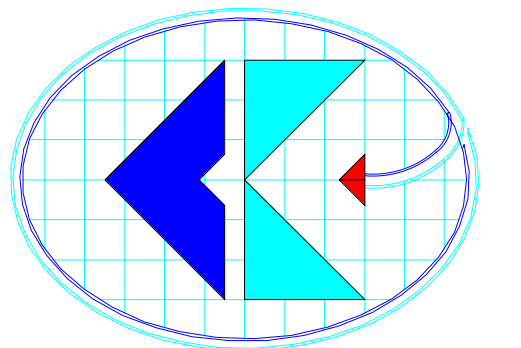

COYLE KENNEDY
Consulting Engineers

Third Floor,
CW Business Centre,
Great West House,
Great West Road,
Brentford TW8 9DF,
England
Tel: +44(0)203 393 1174 Website: www.coylekenney.com
Fax: +44(0)203 004 1234 email: mail@coylekenney.com

PROJECT 1 St John's Wood Park

CLIENT Mike Ofori

TITLE Second Floor Plan

PROJECT No. 16-274	STATUS - DRAWING No. P-005	
DATE 02/03/2017	DRAWING REV.	
SCALE 1 : 50@ A1	BY AB	CHECKED DOS