

Disclaimer
Do not scale from this drawing.
Check all dimensions on site before fabrication or setting out.
This document is copyright and may not be reproduced without permission of the owner.

- Key
- 01 Precast masonry element, Pale colour
 - 02 Double glazed unit with aluminium frame
 - 03 Bronze coloured aluminium window frame
 - 04 Bronze coloured aluminium spandrel
 - 05 Precast masonry panel with cast in relief, Pale colour
 - 06 Granite plinth
 - 07 Decorative metalwork screening panel
 - 08 Decorative metalwork balustrade
 - 09 Decorative metalwork panel
 - 10 Retail glazing
 - 11 Retail signage zone
 - 12 Brick, Dark Grey colour
 - 13 Precast lintel
 - 14 Brick textured panel, Dark grey colour
 - 15 Brick, Varied warm colour palette
 - 16 Vaulted soffit
 - 17 Dark grey louvres with concealed framing and close spacing for ventilation.
 - 18 Loading bay door, Bronze colour aluminium vertical louvres
 - 19 Red brick to match existing
 - 20 Buff brick to match existing
 - 21 Double glazed windows
 - 22 Precast masonry element, Colour to match existing
 - 23 Metal balustrade, Dark grey colour
 - 24 Grey coloured metal
 - 25 Concrete paviors
 - 26 Small scale concrete sett paving
 - 27 Large format concrete paviors
 - 28 Dark Brick
 - 29 Tilt and turn double glazed windows


02	Planning	20.04.17	RPP	RPP
01	Planning	31.03.17	RPP	RPP
00	Planning	31.01.17	RPP	RPP

Rev	Notes	Date	Dwn	Iss

Consultants
Structural Engineer: Davies Maguire
M&E Engineer: GDM Partnership
Cost Consultant: Currie & Brown
Planning Consultant: Gerald Eve



01 Level 01
1:200

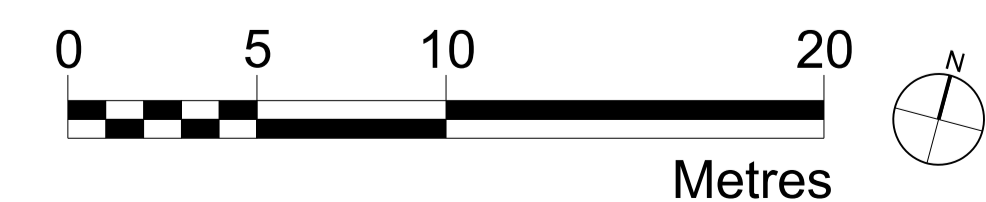

Robin Partington & Partners
Castlewood
35 New Oxford Street
London
WC1A 1DG
+44 20 7419 3500
mail@rplondon.com
www.rplondon.com

Client
Royal London Asset Management

Project
**Castlewood House & Medius House
London, WC1A**

Drawing Title
**General Arrangement
Proposed Plan
Level 01**

Scale	Drawn By	Issued By
1:200 @ A1	RPP	RPP

PLANNING

Project No.	Drawing No.	Revision
15023	A_PL_P_101	02

Date Last Saved: Thursday, April 20, 2017


Disclaimer
Do not scale from this drawing.
Check all dimensions on site before fabrication or setting out.
This document is copyright and may not be reproduced without permission of the owner.

- Key
- 01 Precast masonry element, Pale colour
 - 02 Double glazed unit with aluminium frame
 - 03 Bronze coloured aluminium window frame
 - 04 Bronze coloured aluminium spandrel
 - 05 Precast masonry panel with cast in relief. Pale colour
 - 06 Granite plinth
 - 07 Decorative metalwork screening panel
 - 08 Decorative metalwork balustrade
 - 09 Decorative metalwork panel
 - 10 Retail glazing
 - 11 Retail signage zone
 - 12 Brick, Dark Grey colour
 - 13 Precast lintel
 - 14 Brick textured panel, Dark grey colour
 - 15 Brick, Varied warm colour palette
 - 16 Vaulted soffit
 - 17 Dark grey louvres with concealed framing and close spacing for ventilation.
 - 18 Loading bay door, Bronze colour aluminium vertical louvres
 - 19 Red brick to match existing
 - 20 Buff brick to match existing
 - 21 Double glazed windows
 - 22 Precast masonry element, Colour to match existing
 - 23 Metal balustrade, Dark grey colour
 - 24 Grey coloured metal
 - 25 Concrete paviors
 - 26 Small scale concrete sett paving
 - 27 Large format concrete paviors
 - 28 Dark Brick
 - 29 Tilt and turn double glazed windows


02	Planning	20.04.17	RPP	RPP
01	Planning	31.03.17	RPP	RPP
00	Planning	31.01.17	RPP	RPP

Rev	Notes	Date	Dwn	Iss
-----	-------	------	-----	-----

Consultants
Structural Engineer: Davies Maguire
M&E Engineer: GDM Partnership
Cost Consultant: Currie & Brown
Planning Consultant: Gerald Eve

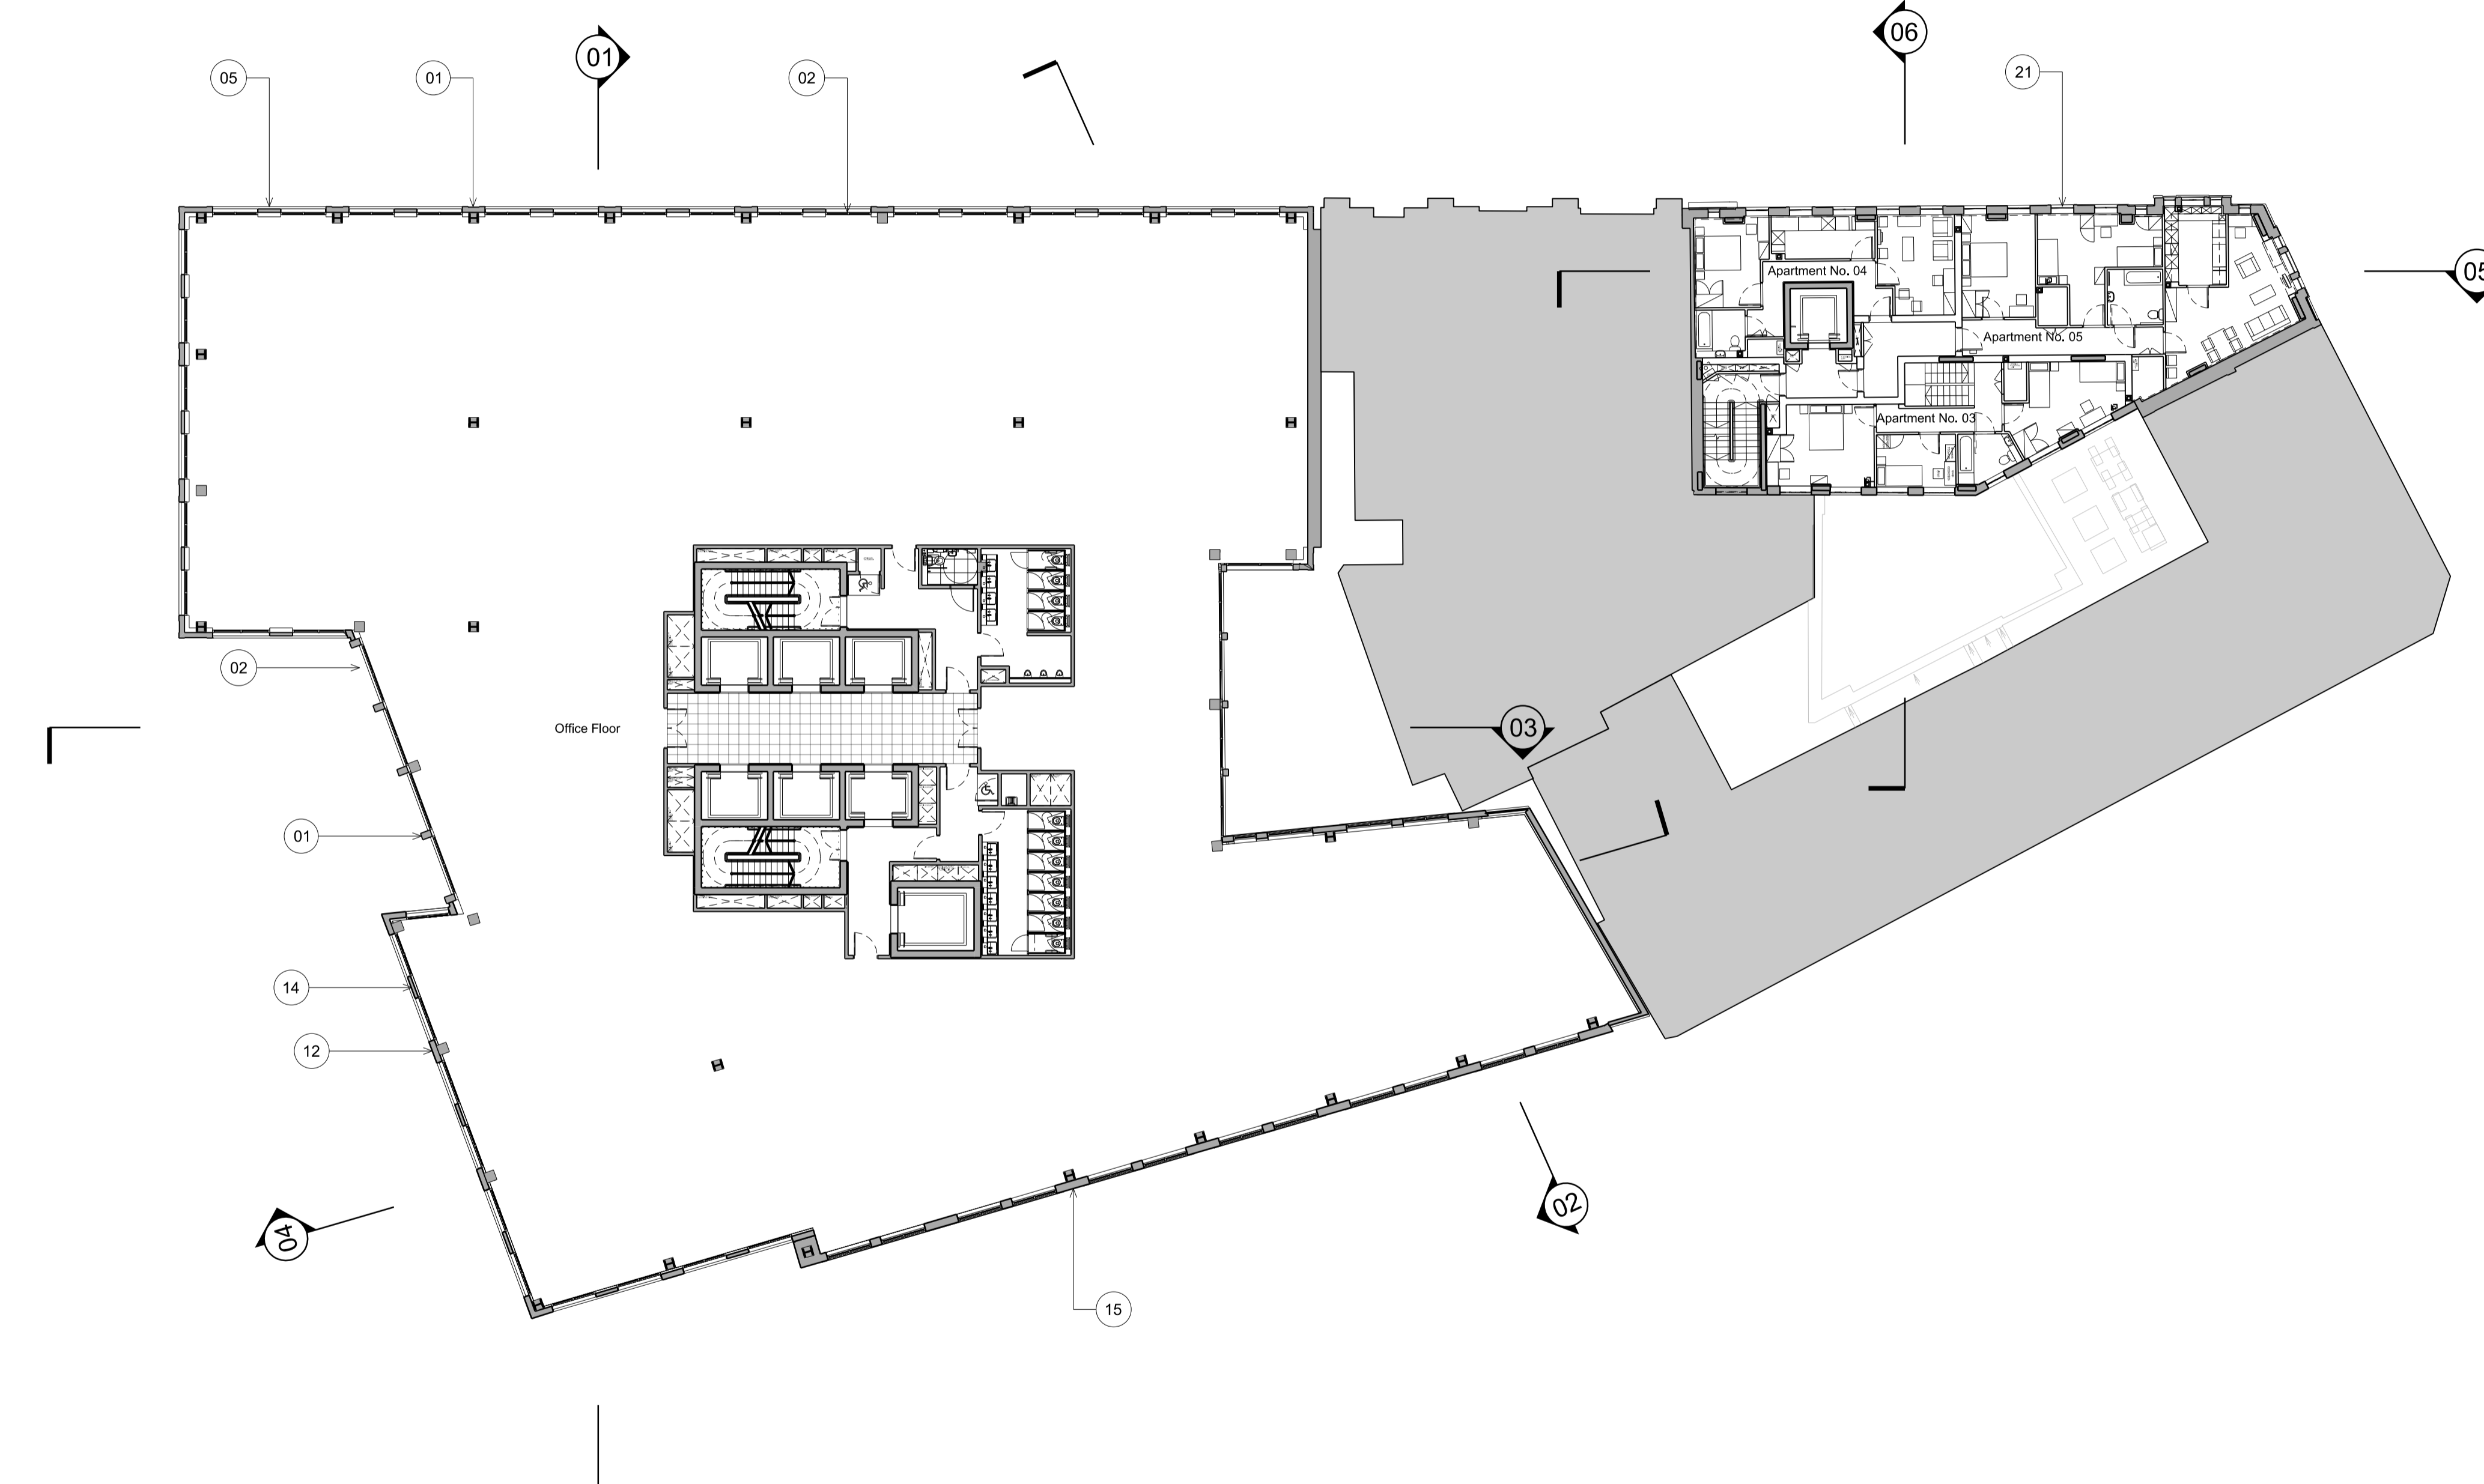

01 Level 02
1:200

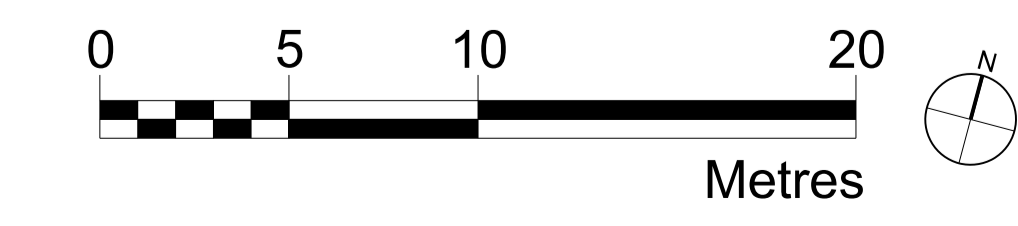

Robin Partington & Partners
Castlewood
35 New Oxford Street
London
WC1A 1DG
+44 20 7419 3500
mail@rplondon.com
www.rplondon.com

Client
Royal London Asset Management

Project
**Castlewood House & Medius House
London, WC1A**

Drawing Title
**General Arrangement
Proposed Plan
Level 02**

Scale	Drawn By	Issued By
1:200 @ A1	RPP	RPP

PLANNING

Project No.	Drawing No.	Revision
15023	A_PL_P_102	02

Date Last Saved: Thursday, April 20, 2017


Disclaimer
Do not scale from this drawing.
Check all dimensions on site before fabrication or setting out.
This document is copyright and may not be reproduced without permission of the owner.

- Key
- 01 Precast masonry element, Pale colour
 - 02 Double glazed unit with aluminium frame
 - 03 Bronze coloured aluminium window frame
 - 04 Bronze coloured aluminium spandrel
 - 05 Precast masonry panel with cast in relief, Pale colour
 - 06 Granite plinth
 - 07 Decorative metalwork screening panel
 - 08 Decorative metalwork balustrade
 - 09 Decorative metalwork panel
 - 10 Retail glazing
 - 11 Retail signage zone
 - 12 Brick, Dark Grey colour
 - 13 Precast lintel
 - 14 Brick textured panel, Dark grey colour
 - 15 Brick, Varied warm colour palette
 - 16 Vaulted soffit
 - 17 Dark grey louvres with concealed framing and close spacing for ventilation.
 - 18 Loading bay door, Bronze colour aluminium vertical louvres
 - 19 Red brick to match existing
 - 20 Buff brick to match existing
 - 21 Double glazed windows
 - 22 Precast masonry element, Colour to match existing
 - 23 Metal balustrade, Dark grey colour
 - 24 Grey coloured metal
 - 25 Concrete paviors
 - 26 Small scale concrete sett paving
 - 27 Large format concrete paviors
 - 28 Dark Brick
 - 29 Tilt and turn double glazed windows


02	Planning	20.04.17	RPP	RPP
01	Planning	31.03.17	RPP	RPP
00	Planning	31.01.17	RPP	RPP

Rev	Notes	Date	Dwn	Iss

Consultants
Structural Engineer: Davies Maguire
M&E Engineer: GDM Partnership
Cost Consultant: Currie & Brown
Planning Consultant: Gerald Eve

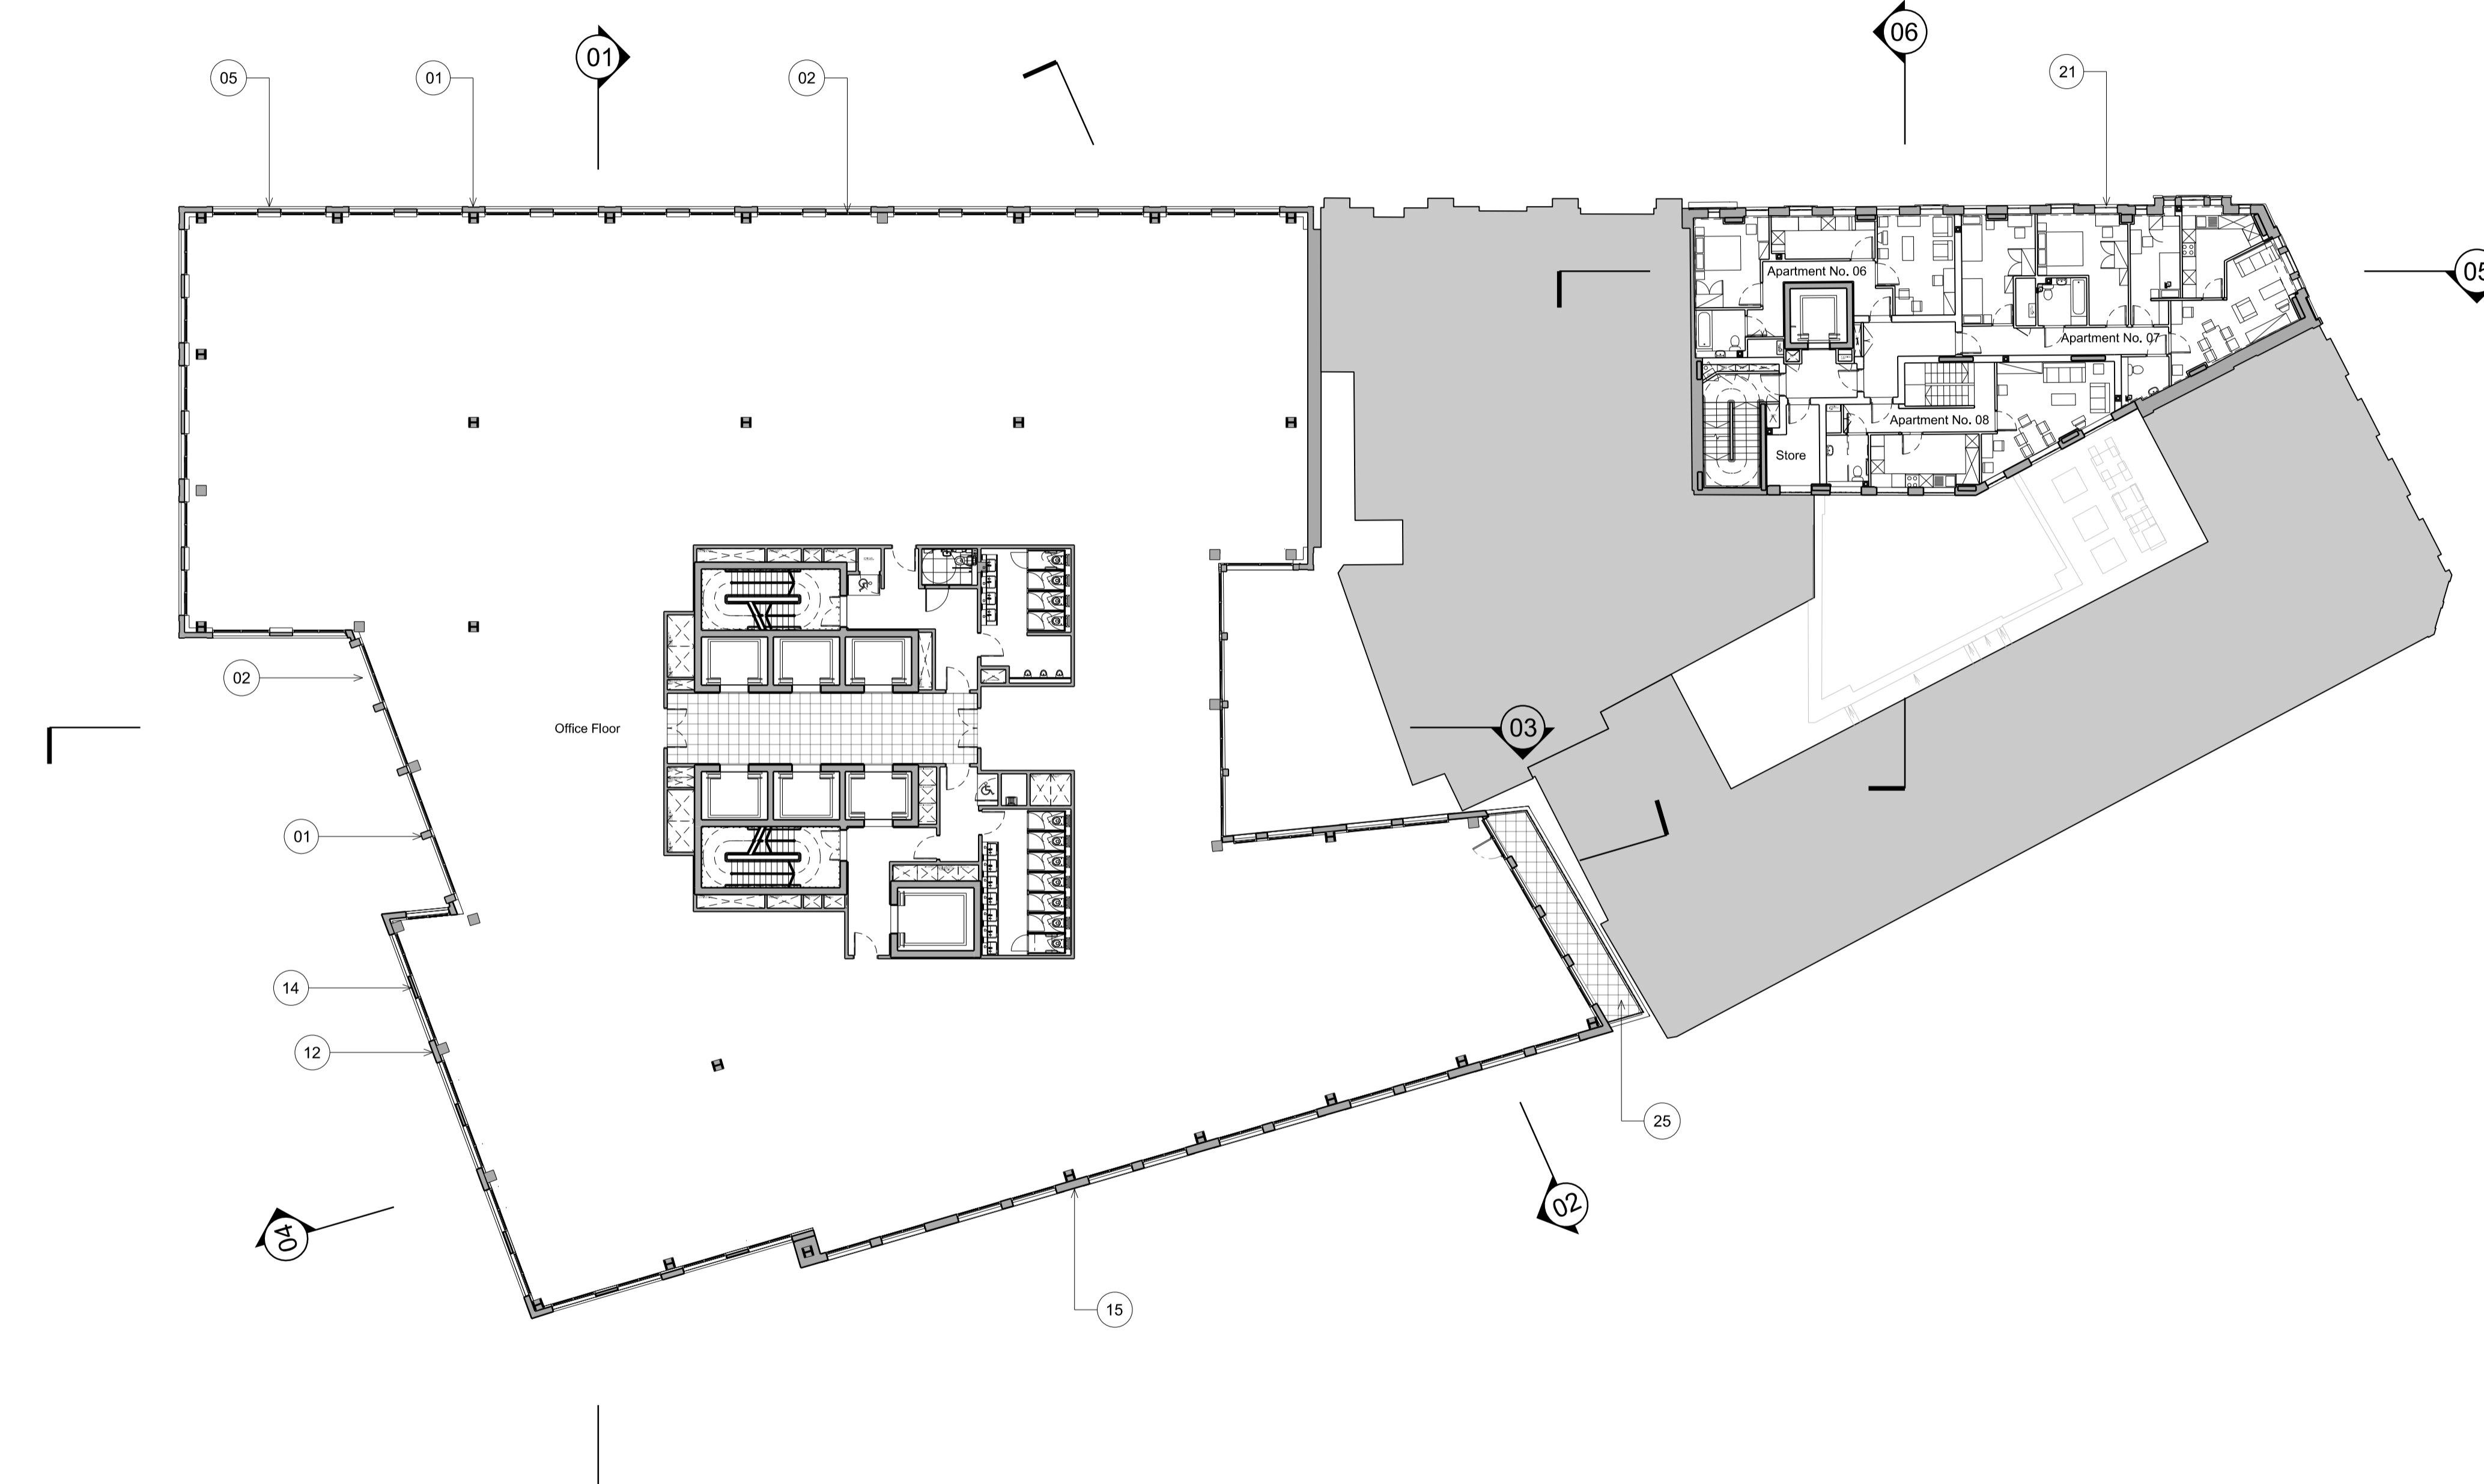

01 Level 03
1:200

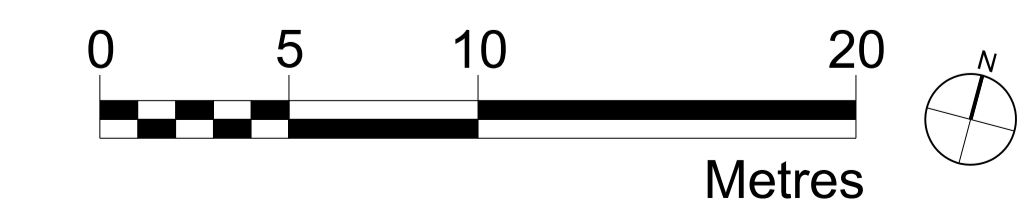

Robin Partington & Partners
Castlewood
35 New Oxford Street
London
WC1A 1DG
+44 20 7419 3500
mail@rplondon.com
www.rplondon.com

Client
Royal London Asset Management


Project
**Castlewood House & Medius House
London, WC1A**

Drawing Title
**General Arrangement
Proposed Plan
Level 03**

Scale	Drawn By	Issued By
1:200 @ A1	RPP	RPP

PLANNING		
Project No.	Drawing No.	Revision
15023	A_PL_P_103	02

Date Last Saved: Wednesday, April 19, 2017

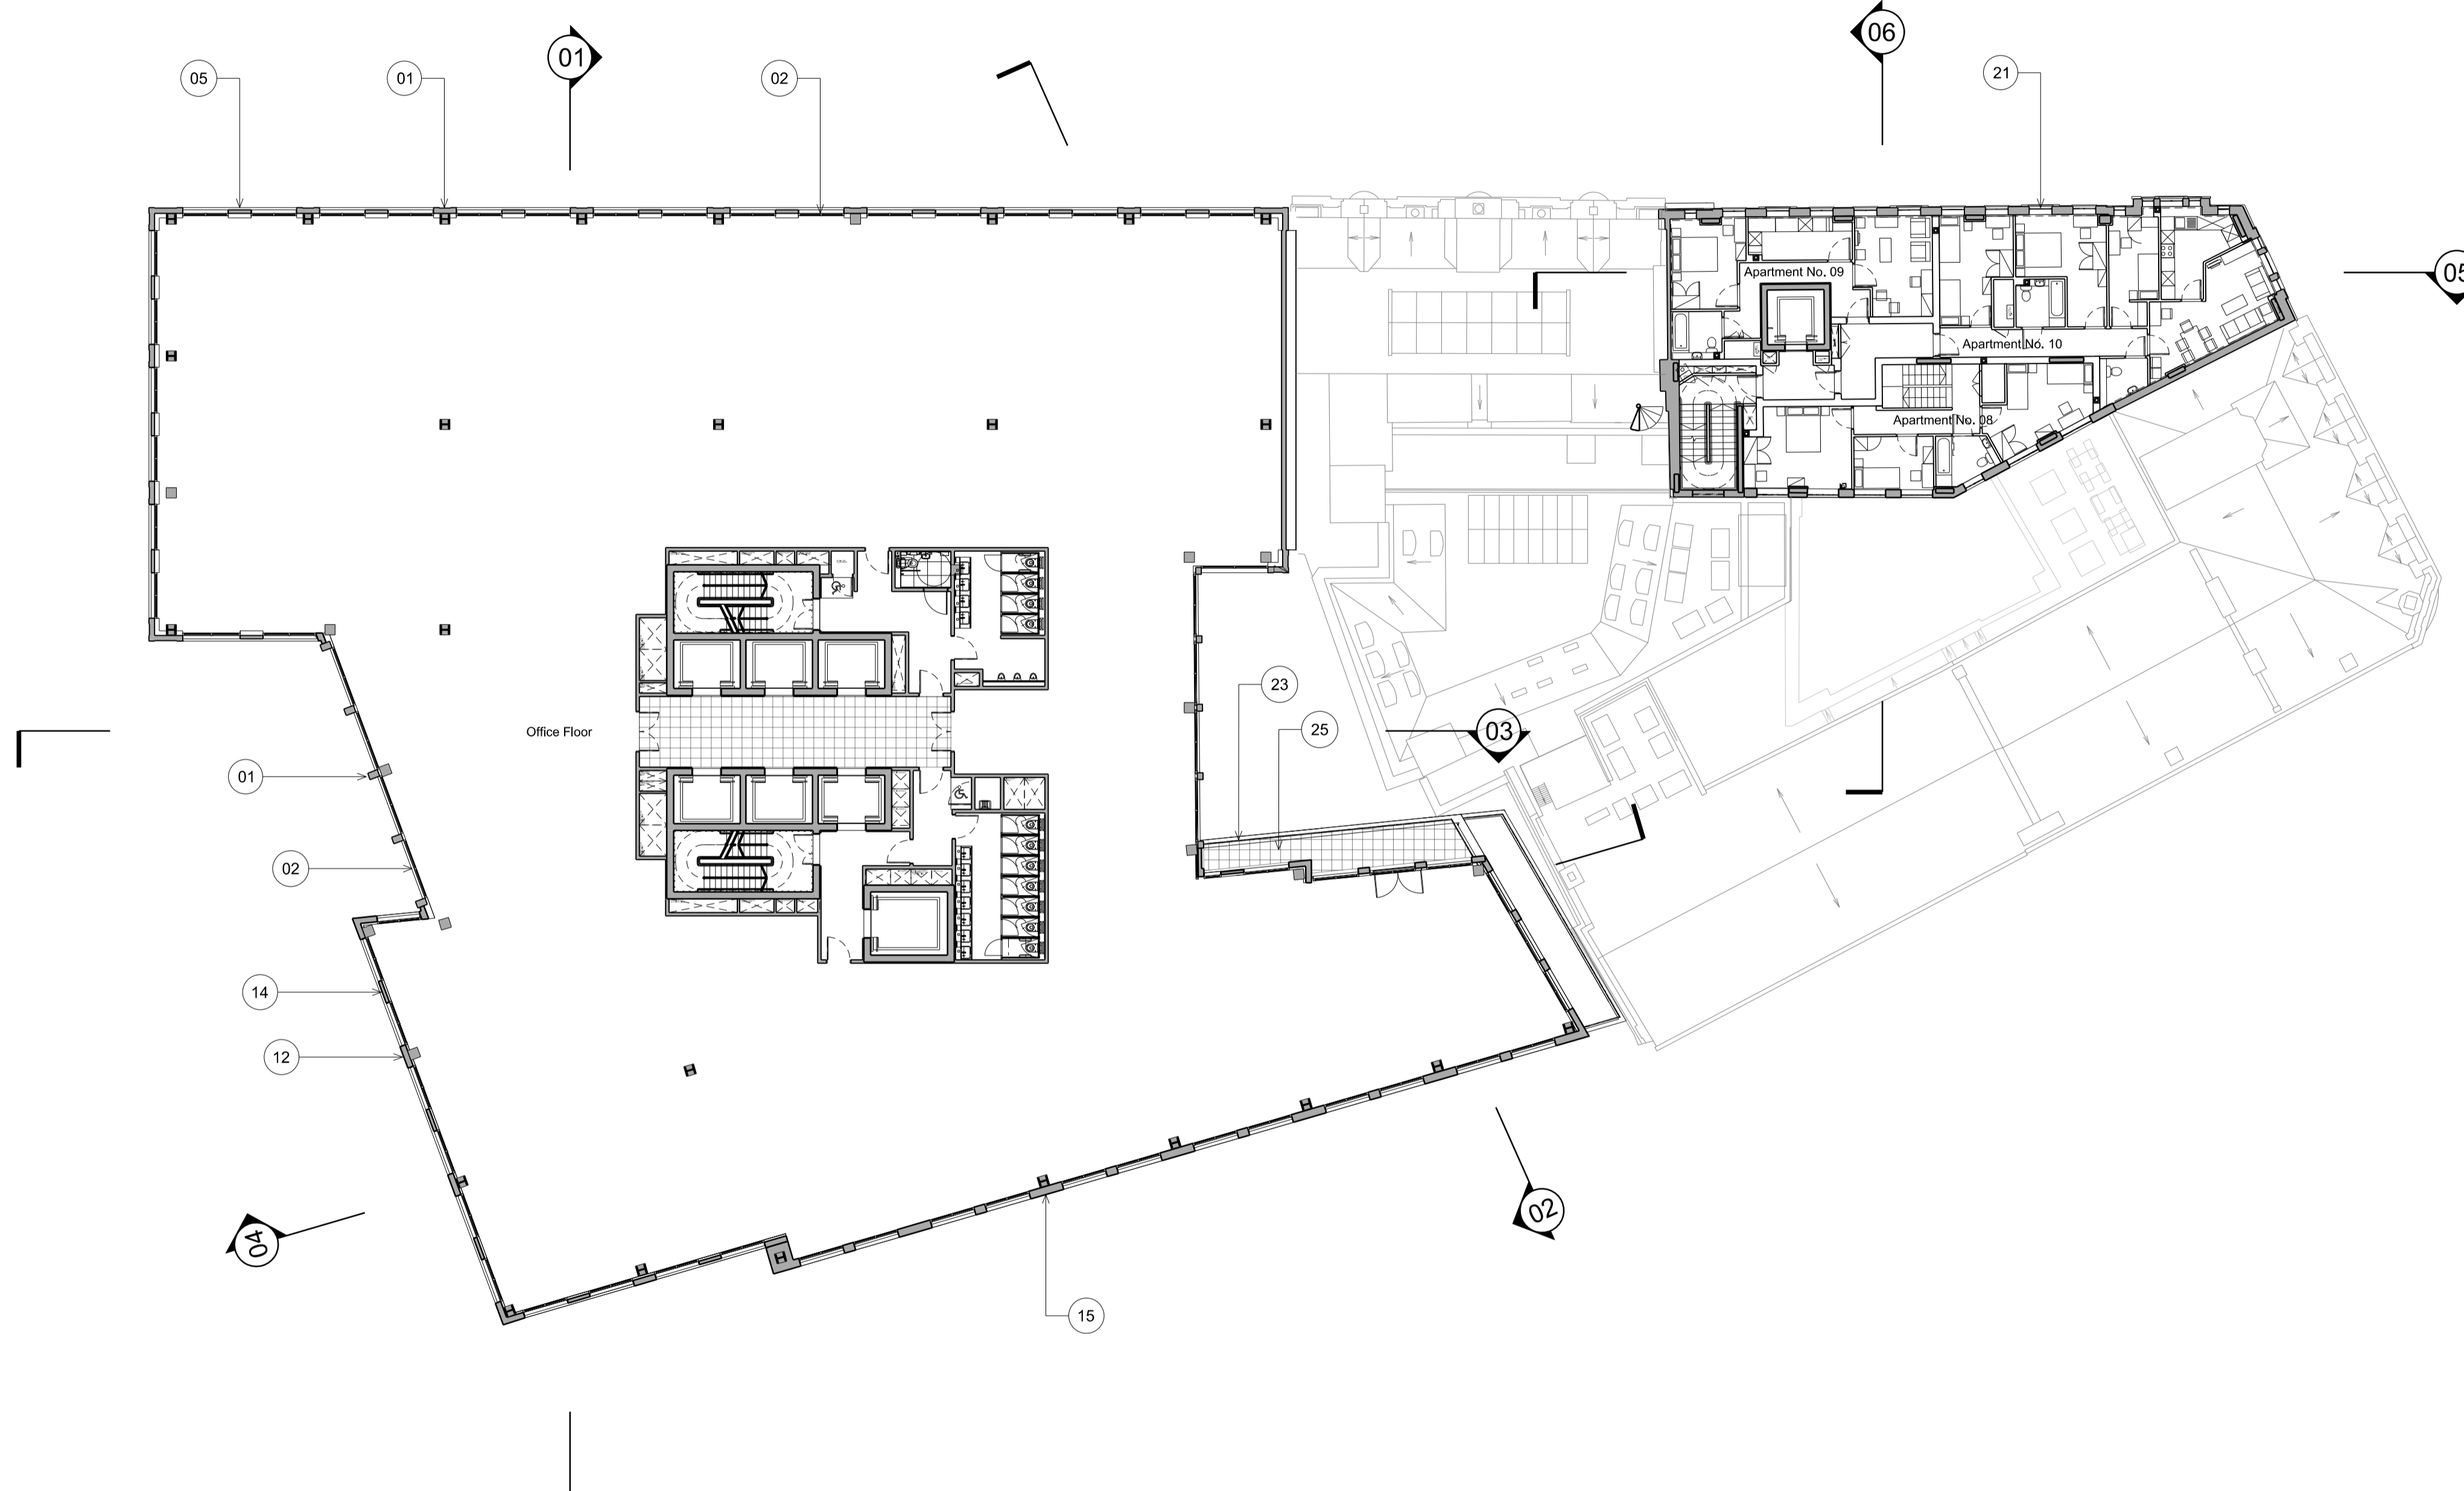

Disclaimer
Do not scale from this drawing.
Check all dimensions on site before fabrication or setting out.
This document is copyright and may not be reproduced without permission of the owner.

- Key
- 01 Precast masonry element, Pale colour
 - 02 Double glazed unit with aluminium frame
 - 03 Bronze coloured aluminium window frame
 - 04 Bronze coloured aluminium spandrel
 - 05 Precast masonry panel with cast in relief. Pale colour
 - 06 Granite plinth
 - 07 Decorative metalwork screening panel
 - 08 Decorative metalwork balustrade
 - 09 Decorative metalwork panel
 - 10 Retail glazing
 - 11 Retail signage zone
 - 12 Brick, Dark Grey colour
 - 13 Precast lintel
 - 14 Brick textured panel, Dark grey colour
 - 15 Brick, Varied warm colour palette
 - 16 Vaulted soffit
 - 17 Dark grey louvres with concealed framing and close spacing for ventilation.
 - 18 Loading bay door, Bronze colour aluminium vertical louvres
 - 19 Red brick to match existing
 - 20 Buff brick to match existing
 - 21 Double glazed windows
 - 22 Precast masonry element, Colour to match existing
 - 23 Metal balustrade, Dark grey colour
 - 24 Grey coloured metal
 - 25 Concrete paviors
 - 26 Small scale concrete sett paving
 - 27 Large format concrete paviors
 - 28 Dark Brick
 - 29 Tilt and turn double glazed windows

02	Planning	20.04.17	RPP	RPP
01	Planning	31.03.17	RPP	RPP
00	Planning	31.01.17	RPP	RPP

Rev	Notes	Date	Dwn	Iss
Consultants				
Structural Engineer: Davies Maguire				
M&E Engineer: GDM Partnership				
Cost Consultant: Currie & Brown				
Planning Consultant: Gerald Eve				



Robin Partington & Partners
 Castlewood
 35 New Oxford Street
 London
 WC1A 1DG
 +44 20 7419 3500
 mail@rplondon.com
 www.rplondon.com

Client
Royal London Asset Management

Project
**Castlewood House & Medius House
 London, WC1A**

Drawing Title
**General Arrangement
 Proposed Plan
 Level 04**


Scale	Drawn By	Issued By
1:200 @ A1	RPP	RPP

PLANNING

Project No.	Drawing No.	Revision
15023	A_PL_P_104	02

Date Last Saved: Wednesday, April 19, 2017

01 Level 04
 1:200

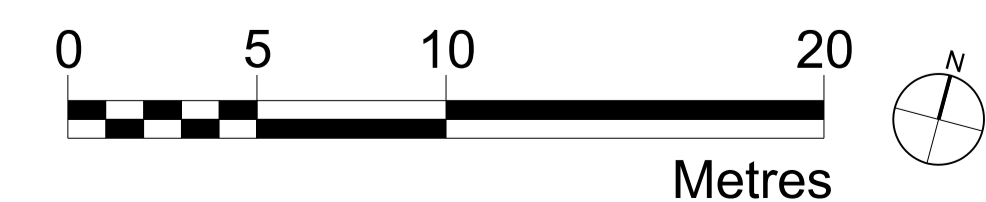

Disclaimer
Do not scale from this drawing.
Check all dimensions on site before fabrication or setting out.
This document is copyright and may not be reproduced without permission of the owner.

- Key
- 01 Precast masonry element, Pale colour
 - 02 Double glazed unit with aluminium frame
 - 03 Bronze coloured aluminium window frame
 - 04 Bronze coloured aluminium spandrel
 - 05 Precast masonry panel with cast in relief, Pale colour
 - 06 Granite plinth
 - 07 Decorative metalwork screening panel
 - 08 Decorative metalwork balustrade
 - 09 Decorative metalwork panel
 - 10 Retail glazing
 - 11 Retail signage zone
 - 12 Brick, Dark Grey colour
 - 13 Precast lintel
 - 14 Brick textured panel, Dark grey colour
 - 15 Brick, Varied warm colour palette
 - 16 Vaulted soffit
 - 17 Dark grey louvres with concealed framing and close spacing for ventilation.
 - 18 Loading bay door, Bronze colour aluminium vertical louvres
 - 19 Red brick to match existing
 - 20 Buff brick to match existing
 - 21 Double glazed windows
 - 22 Precast masonry element, Colour to match existing
 - 23 Metal balustrade, Dark grey colour
 - 24 Grey coloured metal
 - 25 Concrete paviors
 - 26 Small scale concrete sett paving
 - 27 Large format concrete paviors
 - 28 Dark Brick
 - 29 Tilt and turn double glazed windows

02	Planning	20.04.17	RPP	RPP
01	Planning	31.03.17	RPP	RPP
00	Planning	31.01.17	RPP	RPP

Rev	Notes	Date	Dwn	Iss
Consultants				
Structural Engineer: Davies Maguire				
M&E Engineer: GDM Partnership				
Cost Consultant: Currie & Brown				
Planning Consultant: Gerald Eve				



Robin Partington & Partners
 Castlewood
 35 New Oxford Street
 London
 WC1A 1DG
 +44 20 7419 3500
 mail@rplondon.com
 www.rplondon.com

Client
Royal London Asset Management

Project
**Castlewood House & Medius House
 London, WC1A**


Drawing Title
**General Arrangement
 Proposed Plan
 Level 05**

Scale	Drawn By	Issued By
1:200 @ A1	RPP	RPP


PLANNING


Project No.	Drawing No.	Revision
15023	A_PL_P_105	02

Date Last Saved: Wednesday, April 19, 2017

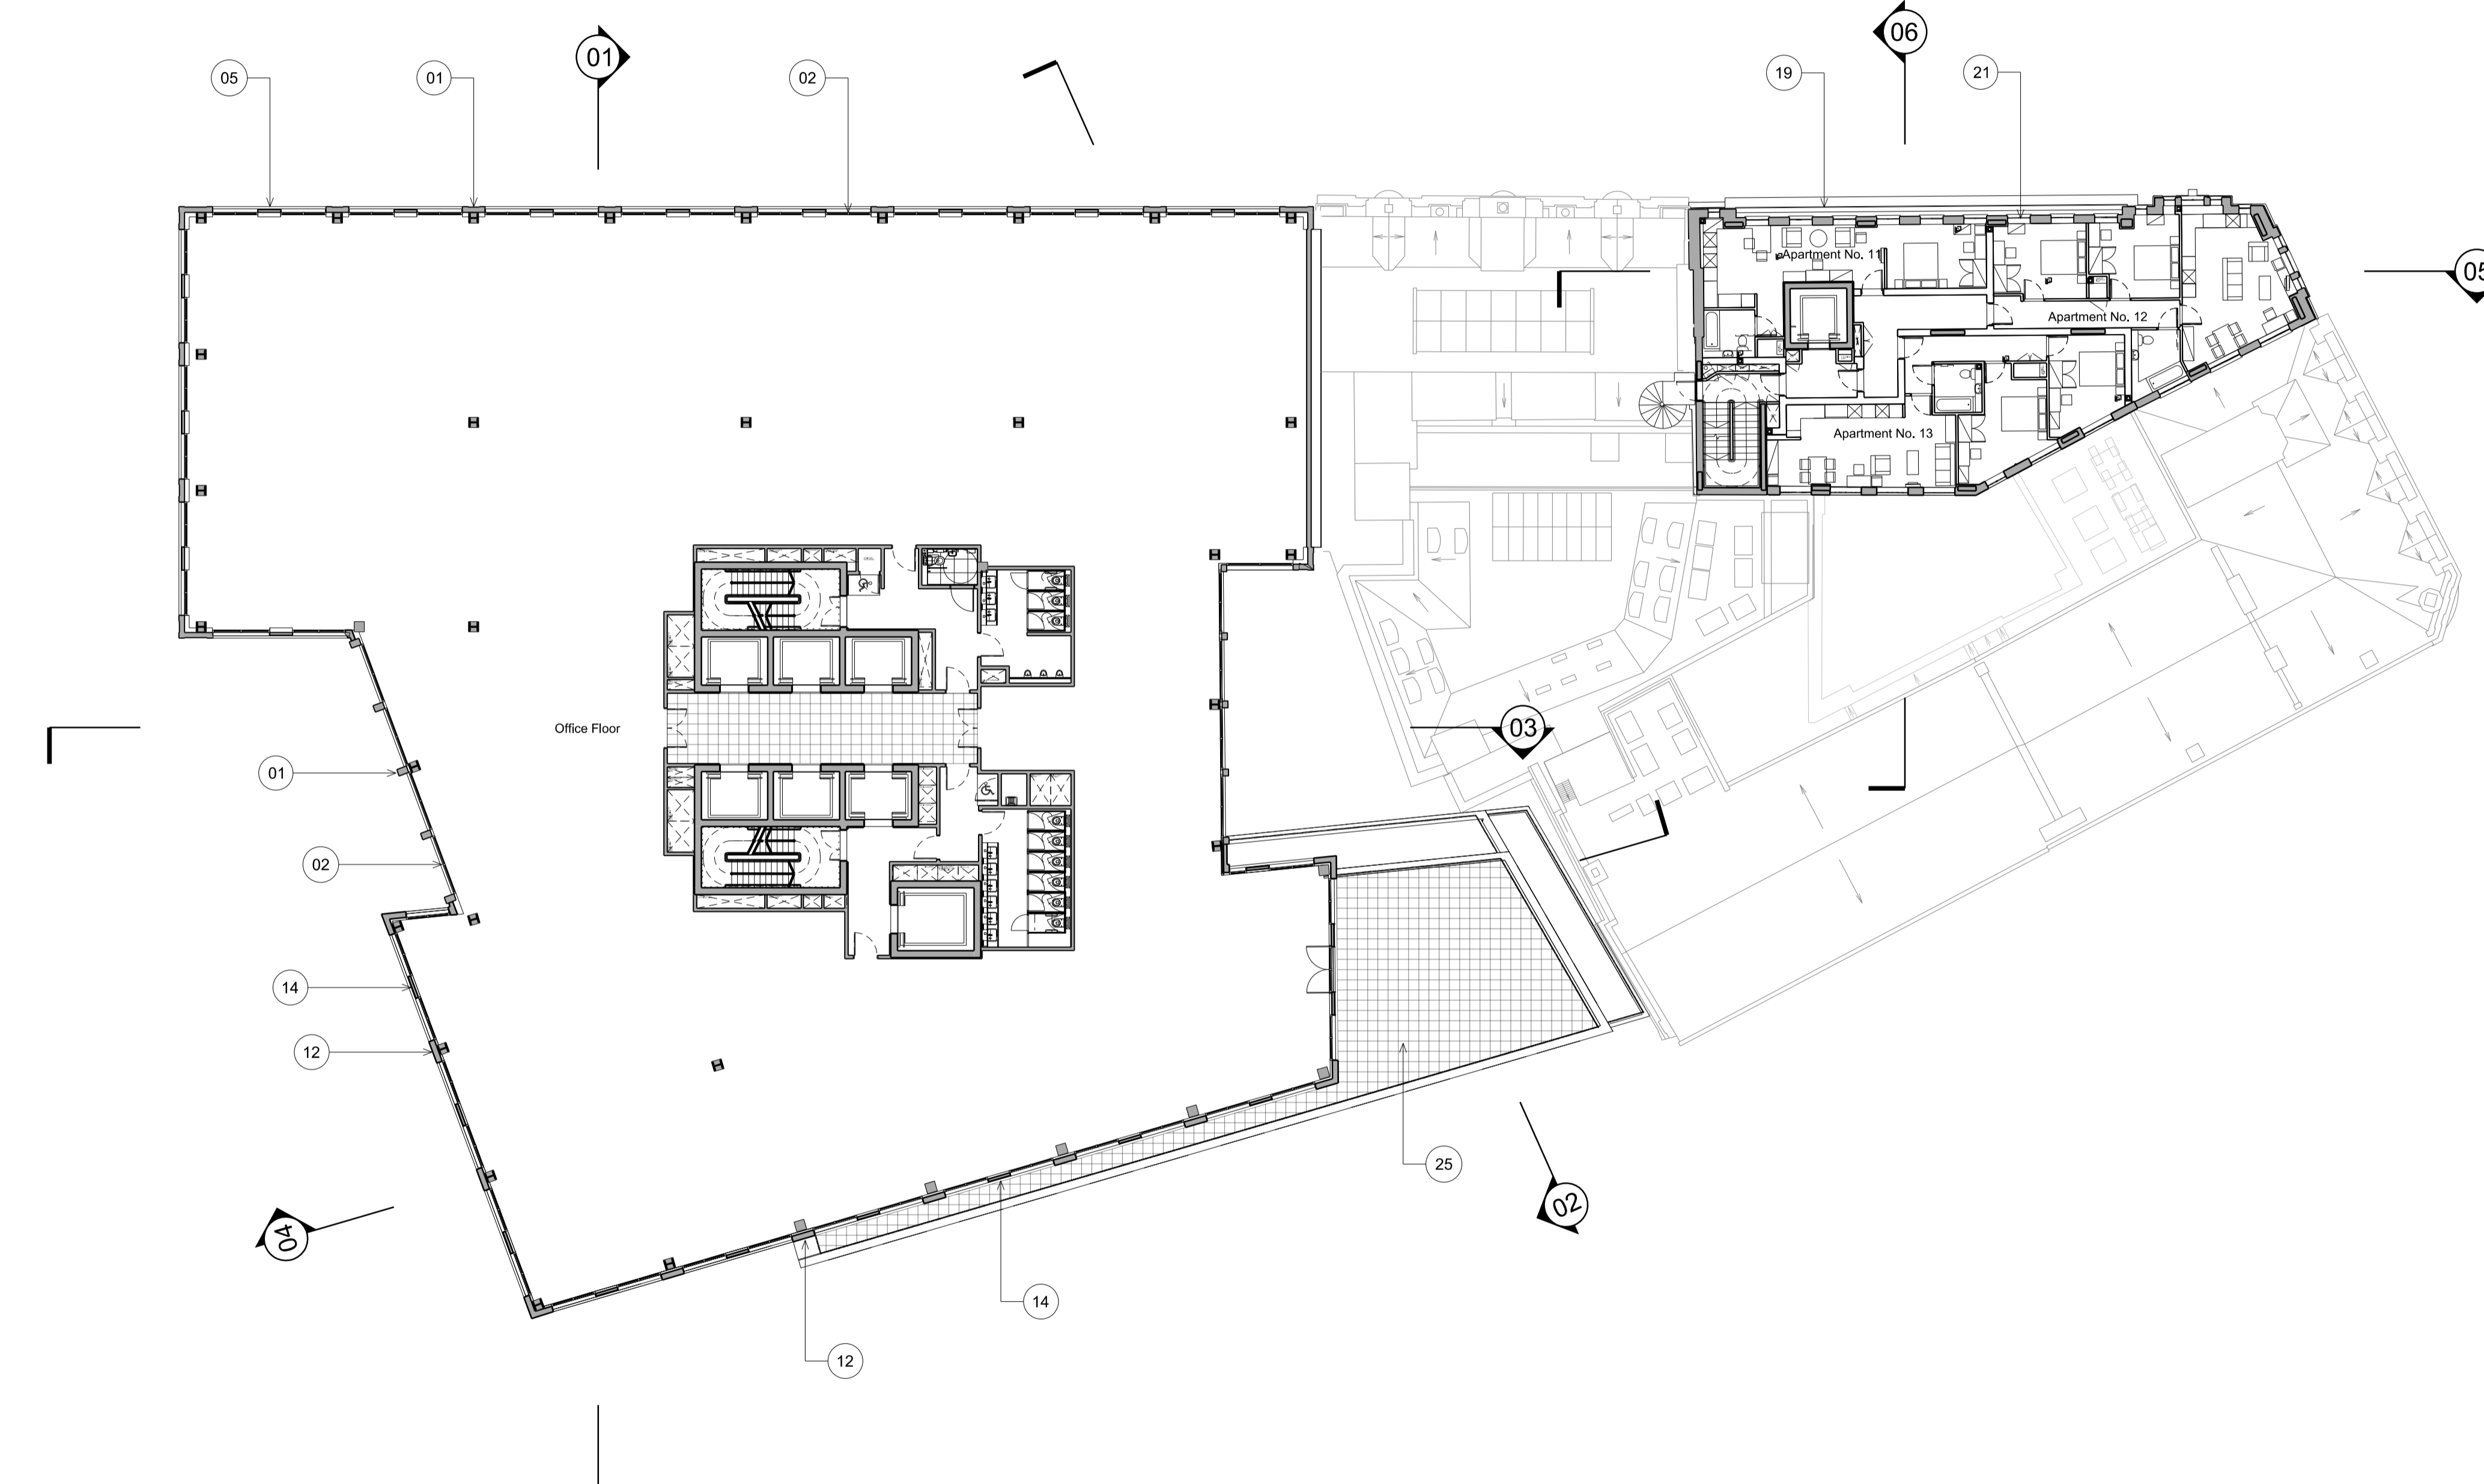

01 Level 05
 1:200

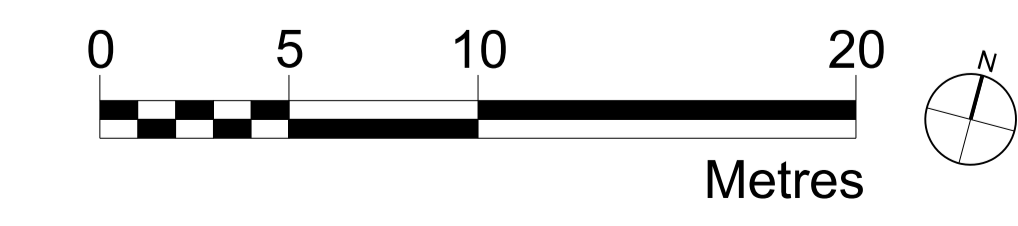

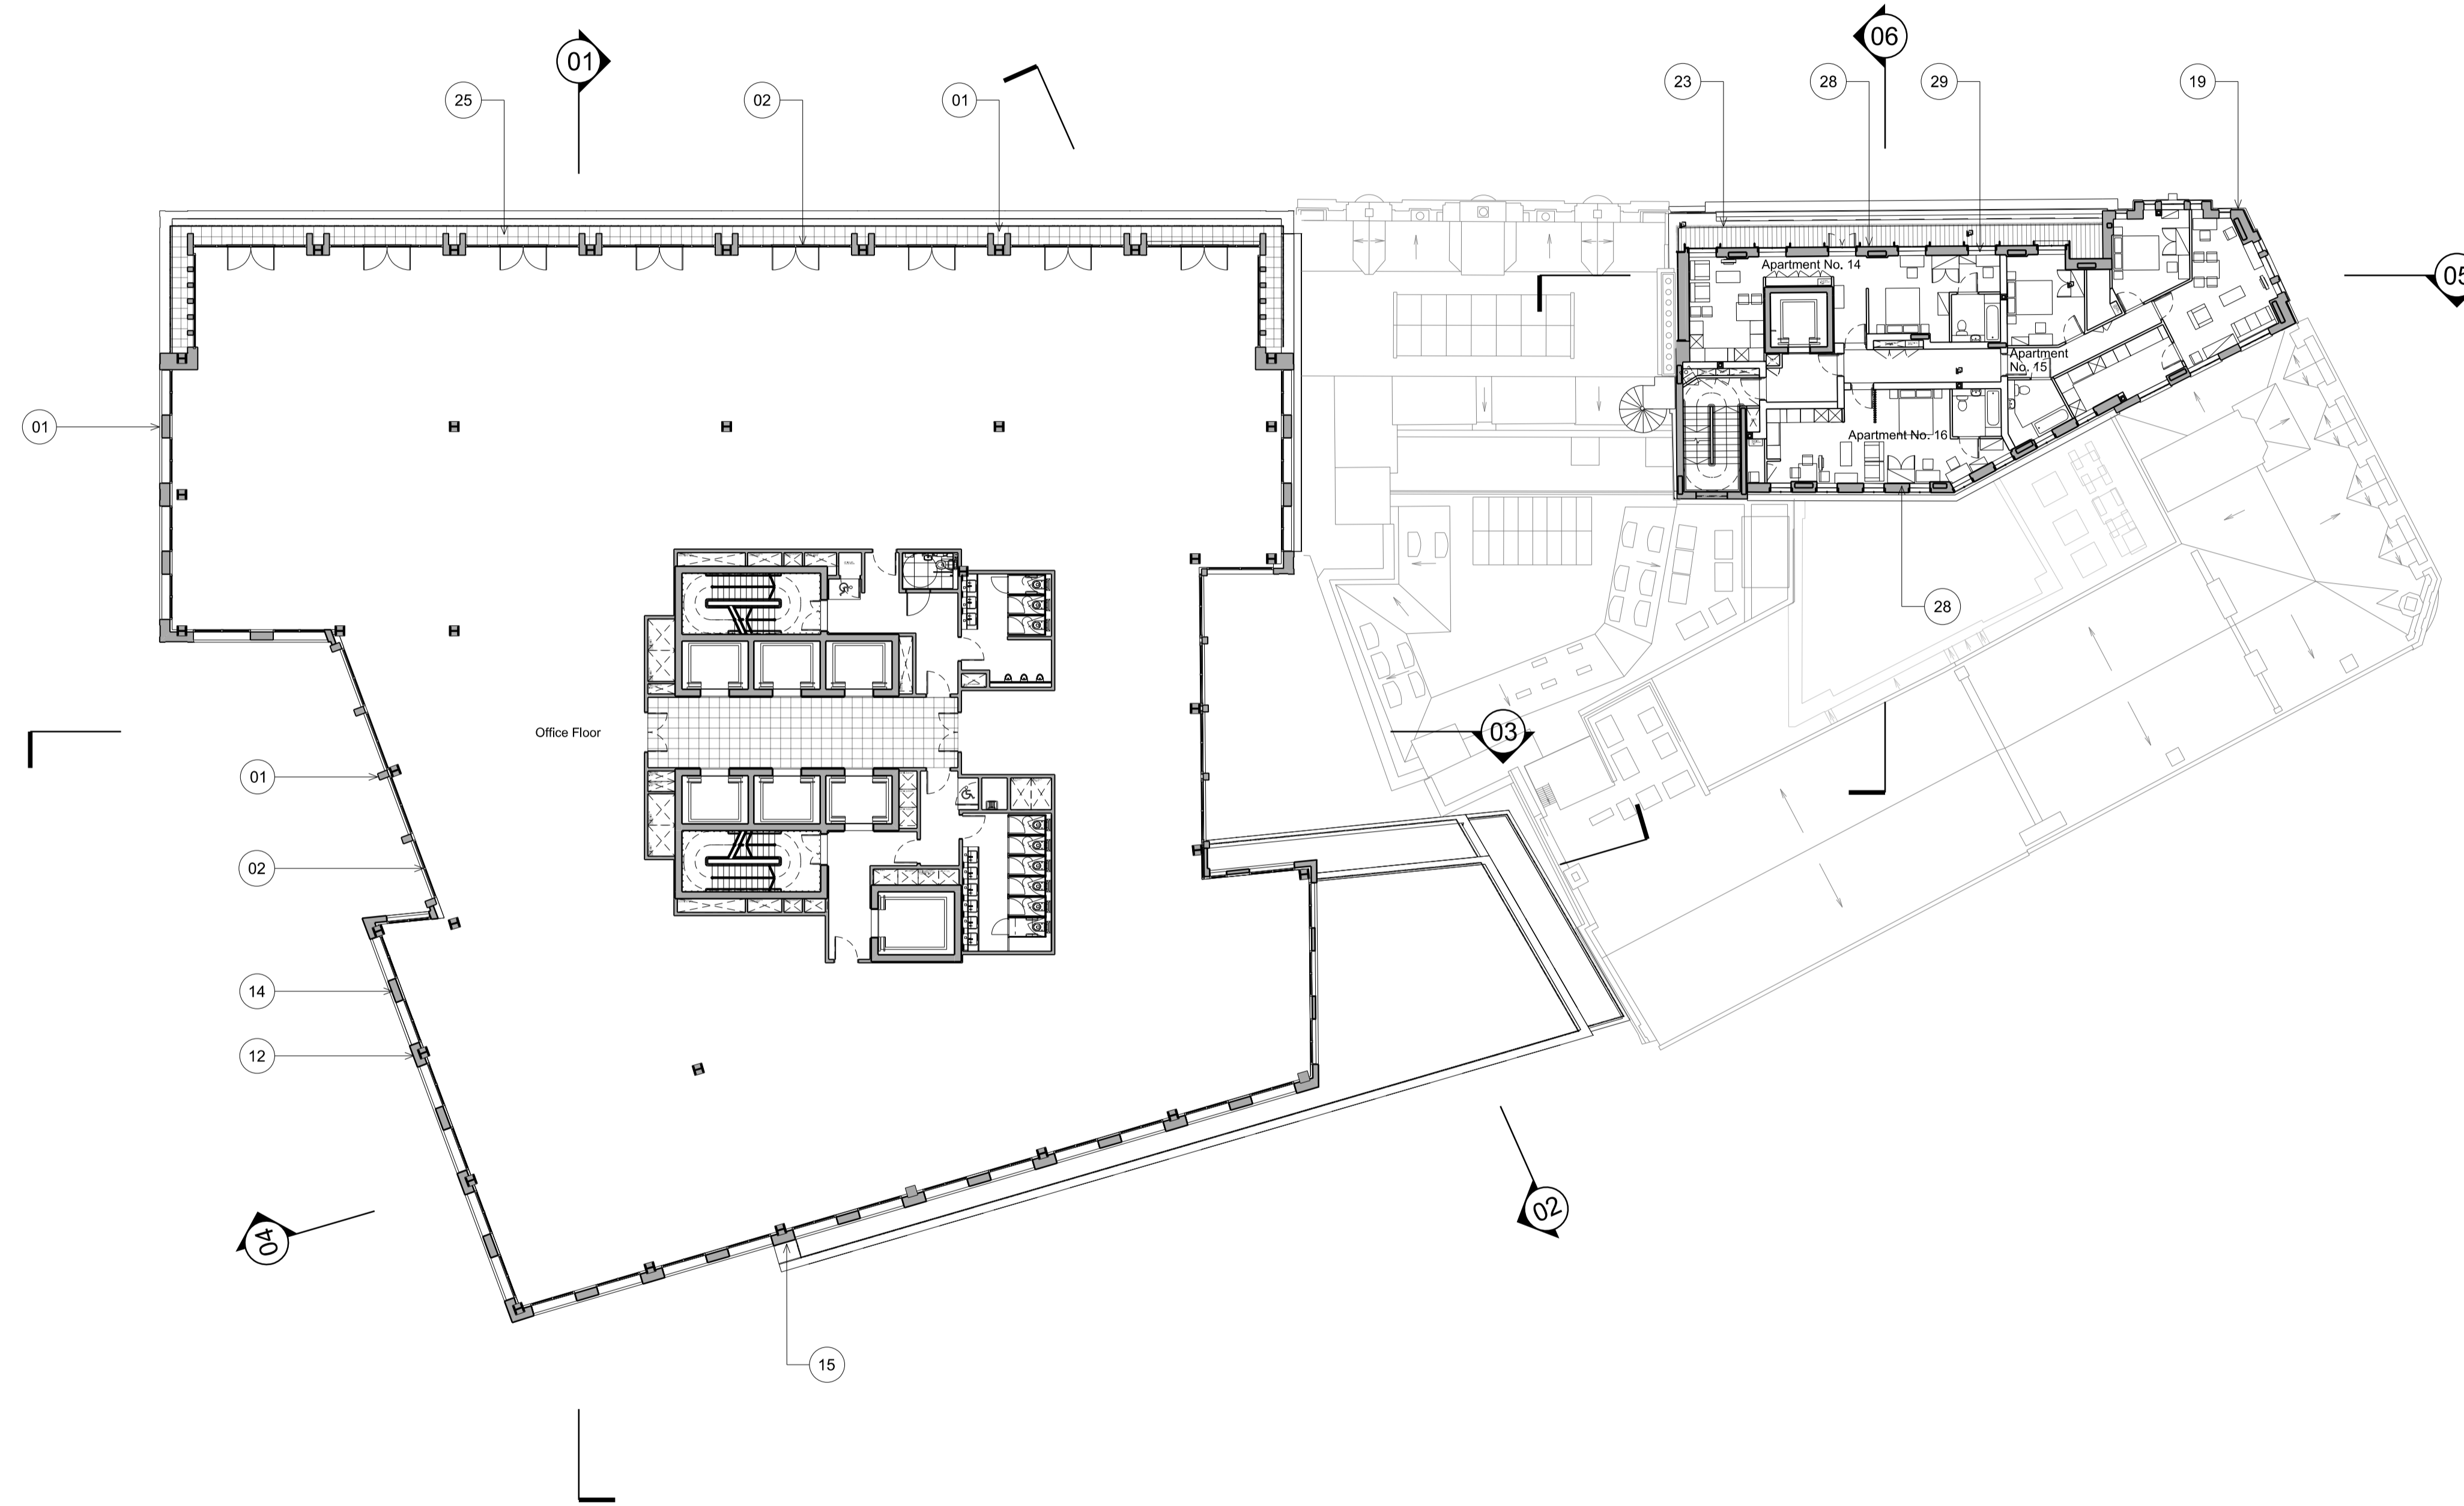

Disclaimer
Do not scale from this drawing.
Check all dimensions on site before fabrication or setting out.
This document is copyright and may not be reproduced without permission of the owner.

- Key
- 01 Precast masonry element, Pale colour
 - 02 Double glazed unit with aluminium frame
 - 03 Bronze coloured aluminium window frame
 - 04 Bronze coloured aluminium spandrel
 - 05 Precast masonry panel with cast in relief. Pale colour
 - 06 Granite plinth
 - 07 Decorative metalwork screening panel
 - 08 Decorative metalwork balustrade
 - 09 Decorative metalwork panel
 - 10 Retail glazing
 - 11 Retail signage zone
 - 12 Brick, Dark Grey colour
 - 13 Precast lintel
 - 14 Brick textured panel, Dark grey colour
 - 15 Brick, Varied warm colour palette
 - 16 Vaulted soffit
 - 17 Dark grey louvers with concealed framing and close spacing for ventilation.
 - 18 Loading bay door, Bronze colour aluminium vertical louvers
 - 19 Red brick to match existing
 - 20 Buff brick to match existing
 - 21 Double glazed windows
 - 22 Precast masonry element, Colour to match existing
 - 23 Metal balustrade, Dark grey colour
 - 24 Grey coloured metal
 - 25 Concrete paviors
 - 26 Small scale concrete sett paving
 - 27 Large format concrete paviors
 - 28 Dark Brick
 - 29 Tilt and turn double glazed windows

02	Planning	20.04.17	RPP	RPP
01	Planning	31.03.17	RPP	RPP
00	Planning	31.01.17	RPP	RPP

Rev	Notes	Date	Dwn	Iss
Consultants				
Structural Engineer: Davies Maguire				
M&E Engineer: GDM Partnership				
Cost Consultant: Currie & Brown				
Planning Consultant: Gerald Eve				



Robin Partington & Partners
 Castlewood
 35 New Oxford Street
 London
 WC1A 1DG
 +44 20 7419 3500
 mail@rplondon.com
 www.rplondon.com

Client
Royal London Asset Management

Project
**Castlewood House & Medius House
 London, WC1A**

Drawing Title
**General Arrangement
 Proposed Plan
 Level 06**


Scale	Drawn By	Issued By
1:200 @ A1	RPP	RPP

PLANNING

Project No.	Drawing No.	Revision
15023	A_PL_P_106	02

Date Last Saved: Thursday, April 20, 2017

01 Level 06
 1:200

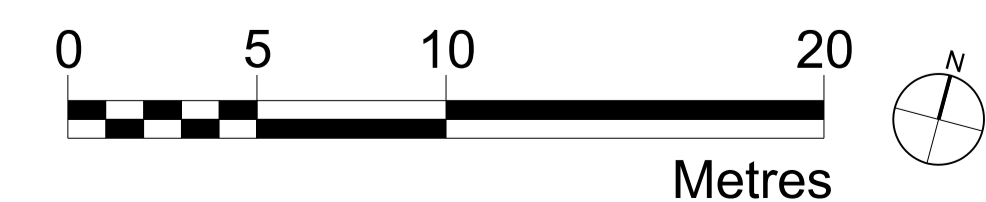


Disclaimer
Do not scale from this drawing.
Check all dimensions on site before fabrication or setting out.
This document is copyright and may not be reproduced without permission of the owner.

- Key
- 01 Precast masonry element, Pale colour
 - 02 Double glazed unit with aluminium frame
 - 03 Bronze coloured aluminium window frame
 - 04 Bronze coloured aluminium spandrel
 - 05 Precast masonry panel with cast in relief. Pale colour
 - 06 Granite plinth
 - 07 Decorative metalwork screening panel
 - 08 Decorative metalwork balustrade
 - 09 Decorative metalwork panel
 - 10 Retail glazing
 - 11 Retail signage zone
 - 12 Brick, Dark Grey colour
 - 13 Precast lintel
 - 14 Brick textured panel, Dark grey colour
 - 15 Brick, Varied warm colour palette
 - 16 Vaulted soffit
 - 17 Dark grey louvers with concealed framing and close spacing for ventilation.
 - 18 Loading bay door, Bronze colour aluminium vertical louvers
 - 19 Red brick to match existing
 - 20 Buff brick to match existing
 - 21 Double glazed windows
 - 22 Precast masonry element, Colour to match existing
 - 23 Metal balustrade, Dark grey colour
 - 24 Grey coloured metal
 - 25 Concrete paviors
 - 26 Small scale concrete sett paving
 - 27 Large format concrete paviors
 - 28 Dark Brick
 - 29 Tilt and turn double glazed windows


02	Planning	20.04.17	RPP	RPP
01	Planning	31.03.17	RPP	RPP
00	Planning	31.01.17	RPP	RPP

Rev	Notes	Date	Dwn	Iss
-----	-------	------	-----	-----

Consultants
Structural Engineer: Davies Maguire
M&E Engineer: GDM Partnership
Cost Consultant: Currie & Brown
Planning Consultant: Gerald Eve

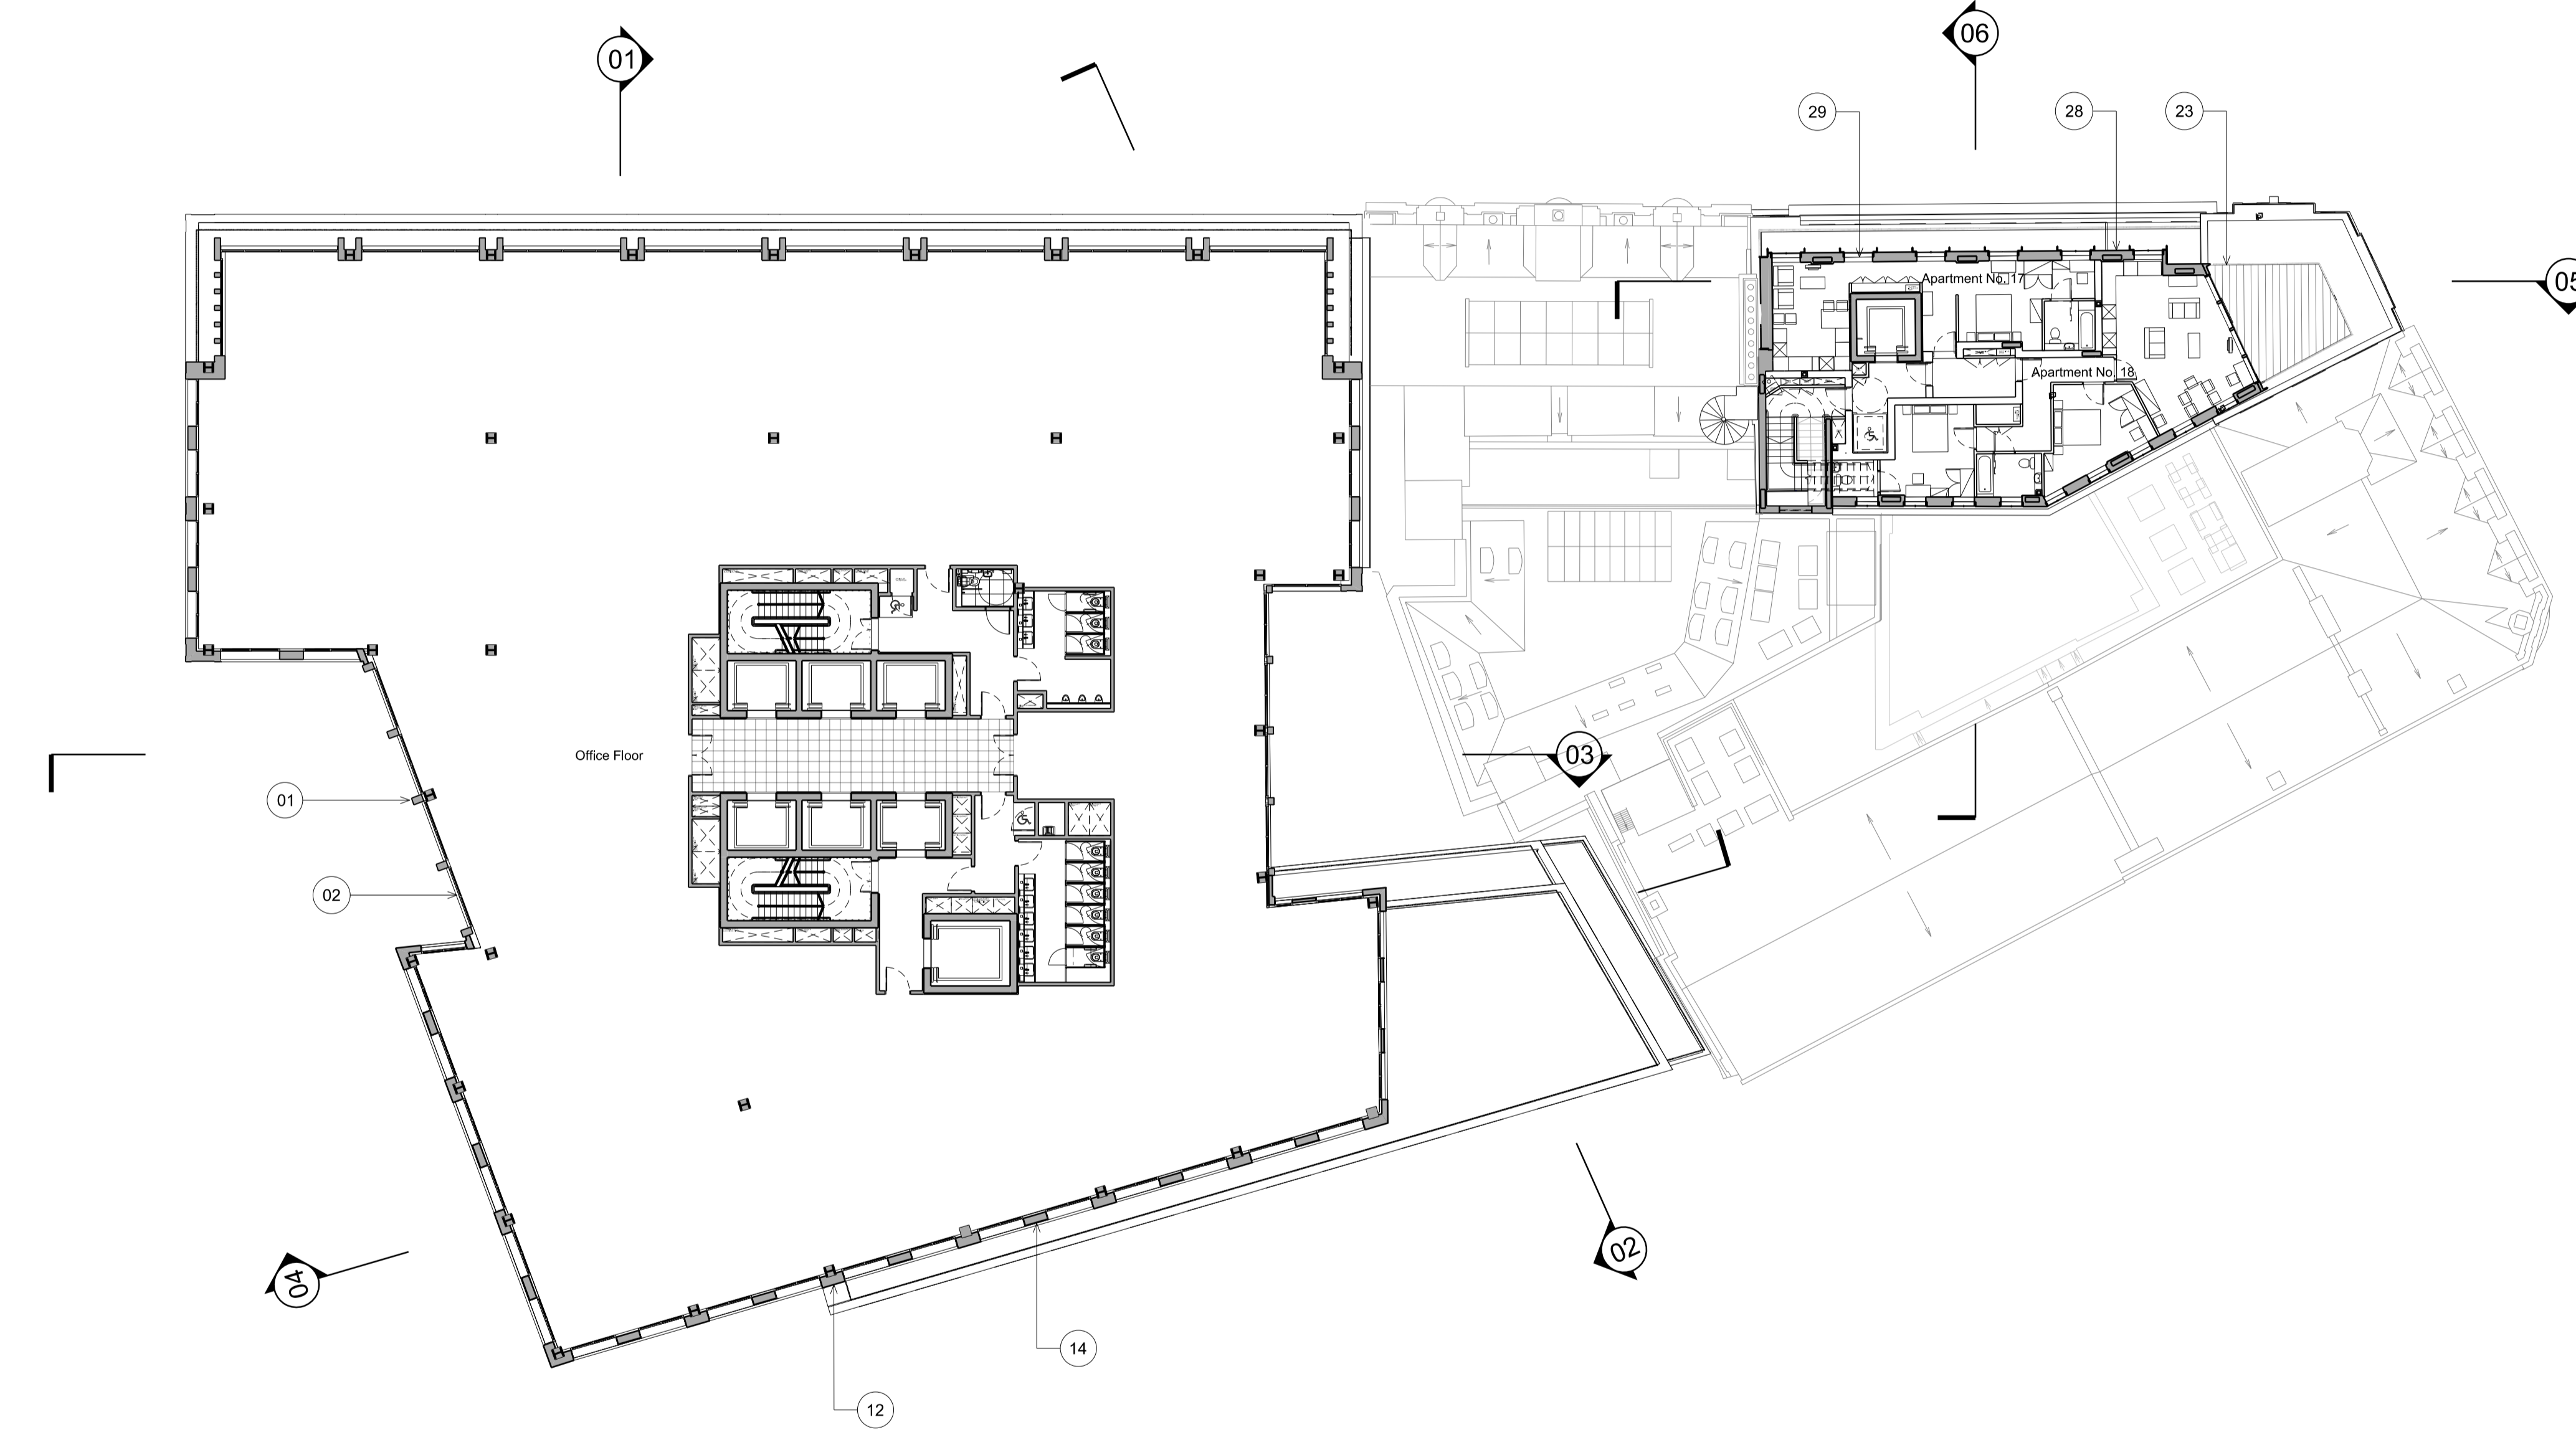

01 Level 07
1:200

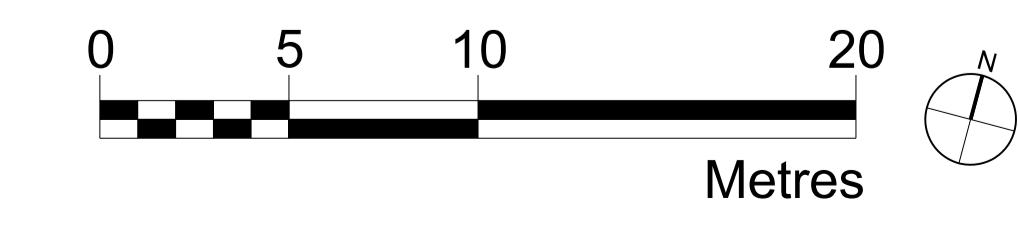

Robin Partington & Partners
Castlewood
35 New Oxford Street
London
WC1A 1DG
+44 20 7419 3500
mail@rplondon.com
www.rplondon.com

Client
Royal London Asset Management

Project
**Castlewood House & Medius House
London, WC1A**


Drawing Title
**General Arrangement
Proposed Plan
Level 07**

Scale	Drawn By	Issued By
1:200 @ A1	RPP	RPP

PLANNING

Project No.	Drawing No.	Revision
15023	A_PL_P_107	02

Date Last Saved: Thursday, March 30, 2017

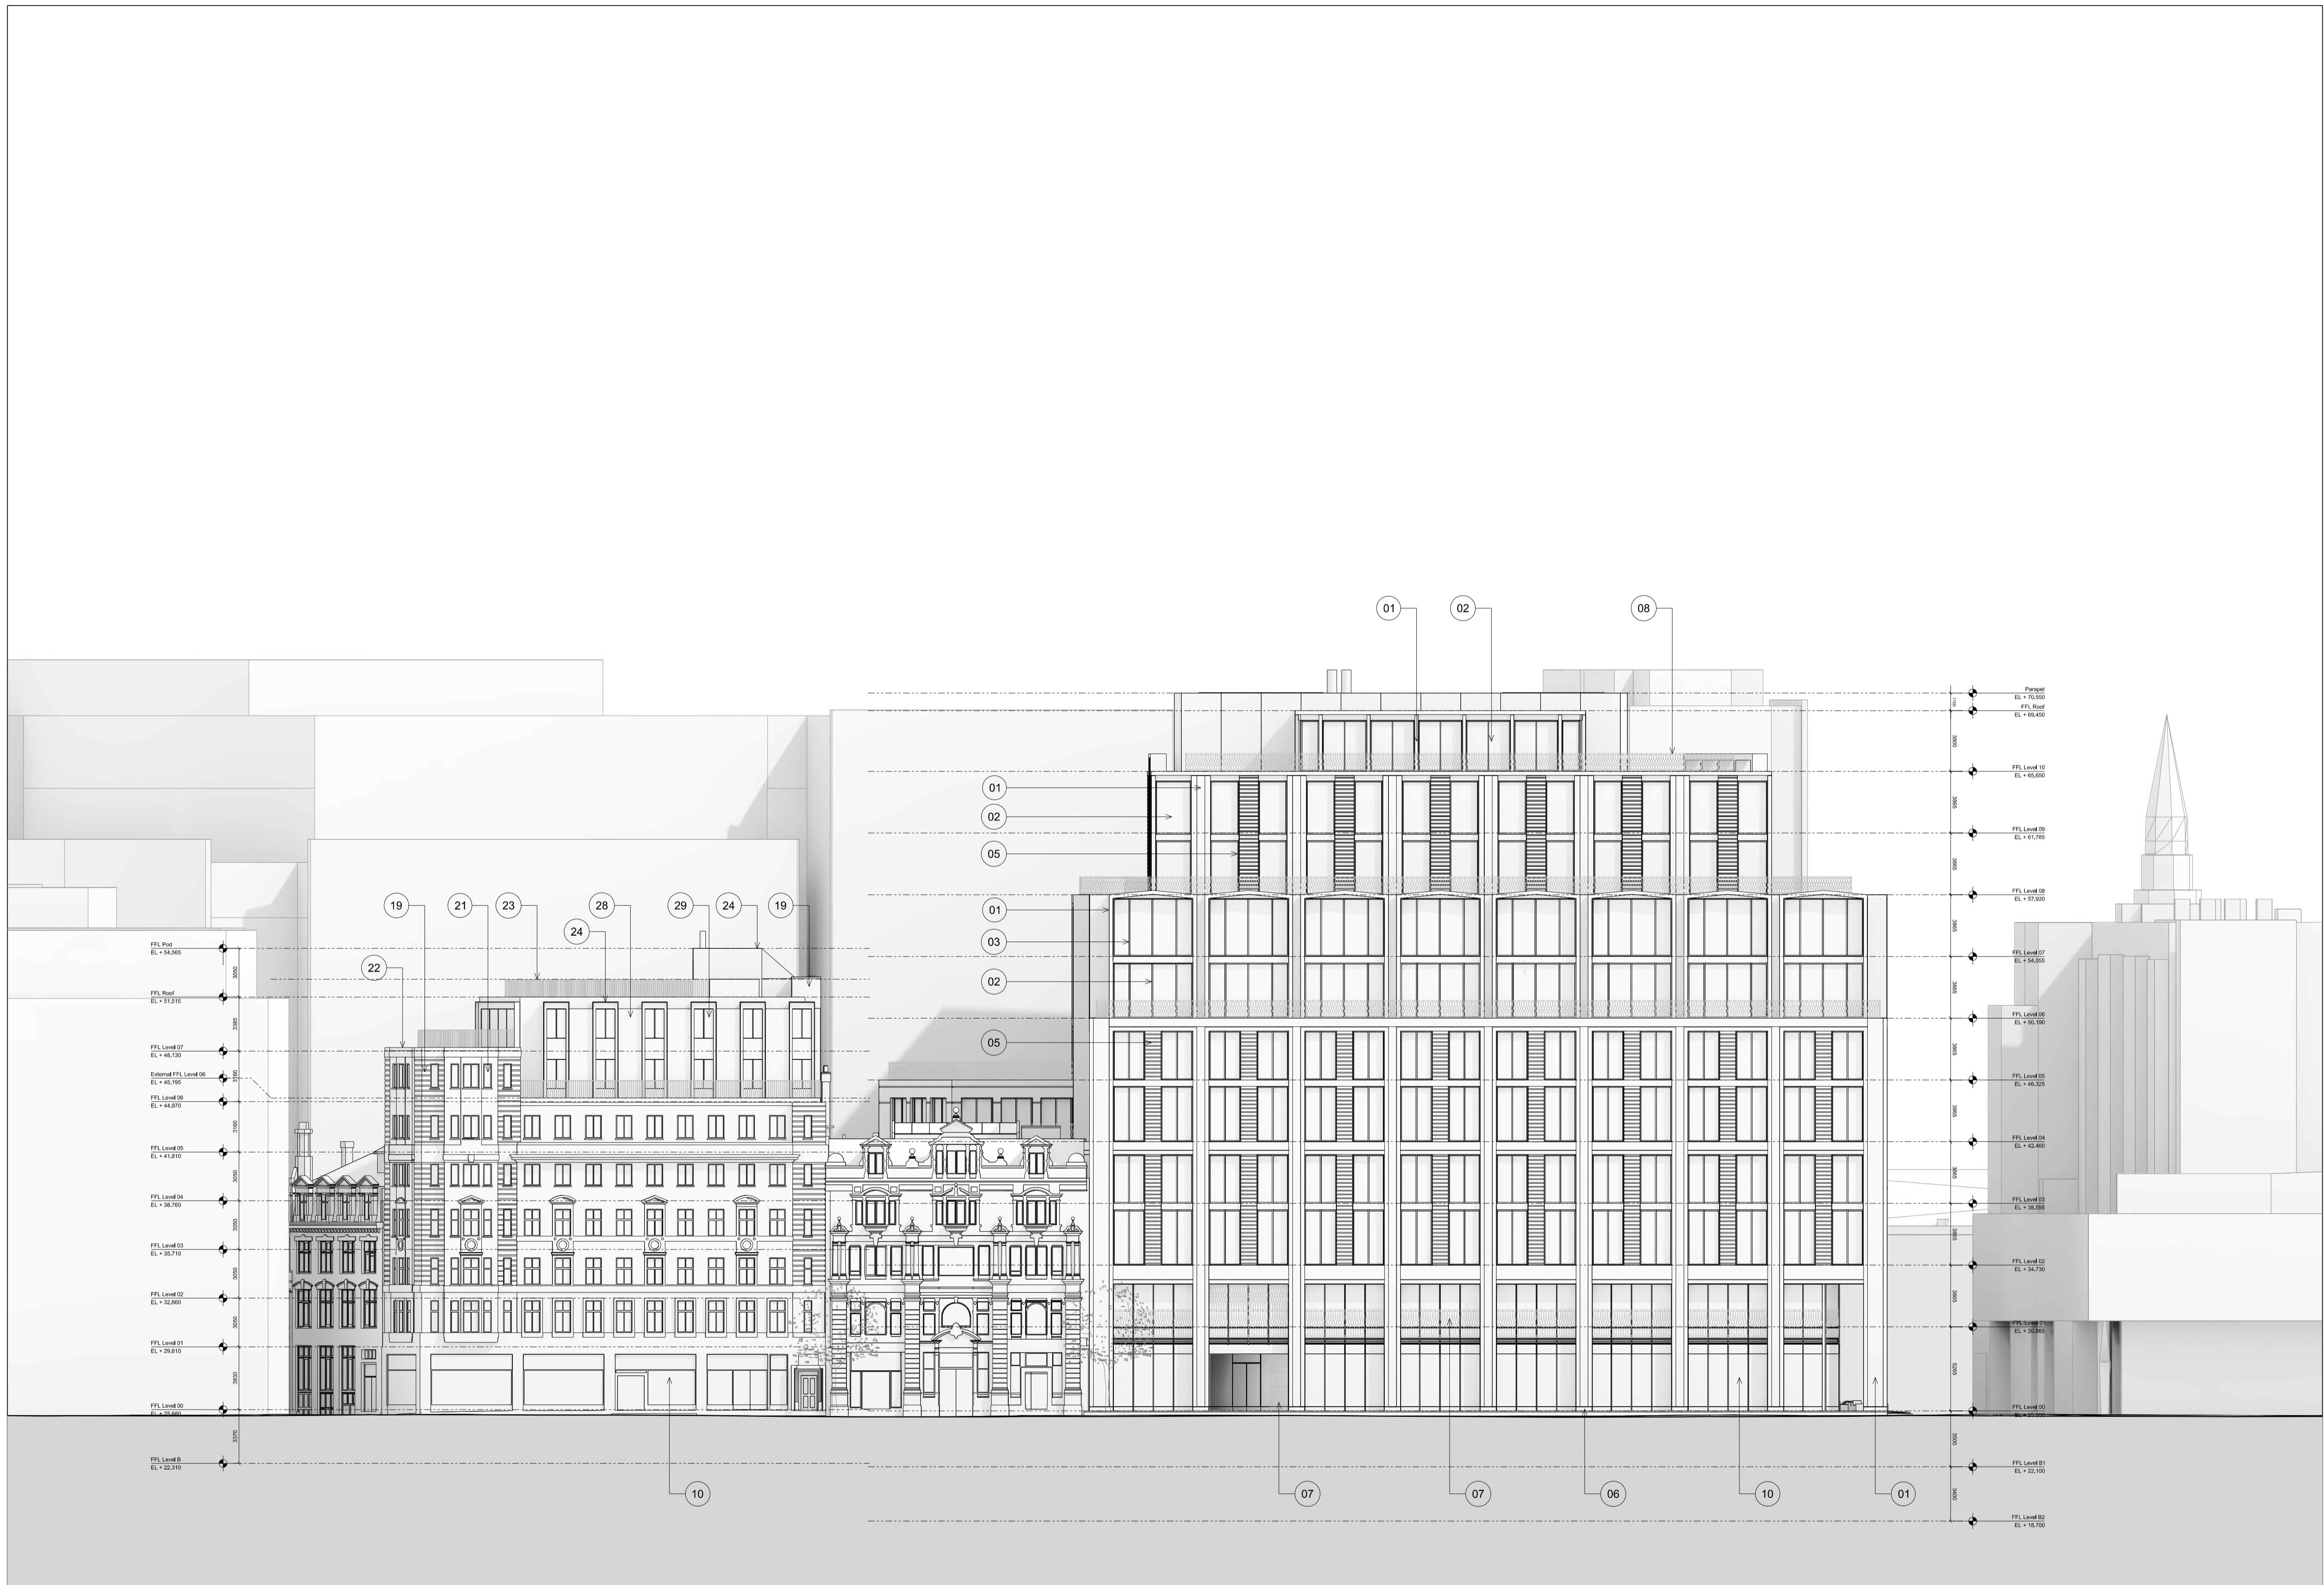

Disclaimer
Do not scale from this drawing. Check all dimensions on site before fabrication or setting out. This document is copyright and may not be reproduced without permission of the owner.

- Key**
- 01 Precast masonry element, Pale colour
 - 02 Double glazed unit with aluminium frame
 - 03 Bronze coloured aluminium window frame
 - 04 Bronze coloured aluminium spandrel
 - 05 Precast masonry panel with cast in relief, Pale colour
 - 06 Granite plinth
 - 07 Decorative metalwork screening panel
 - 08 Decorative metalwork balustrade
 - 09 Decorative metalwork panel
 - 10 Retail glazing
 - 11 Retail signage zone
 - 12 Brick, Dark Grey colour
 - 13 Precast lintel
 - 14 Brick textured panel, Dark grey colour
 - 15 Brick, Varied warm colour palette
 - 16 Vaulted soffit
 - 17 Dark grey louvres with concealed framing and close spacing for ventilation.
 - 18 Loading bay door, Bronze colour aluminium vertical louvres
 - 19 Red brick to match existing
 - 20 Buff brick to match existing
 - 21 Double glazed windows
 - 22 Precast masonry element, Colour to match existing
 - 23 Metal balustrade, Dark grey colour
 - 24 Grey coloured metal
 - 25 Concrete paviors
 - 26 Small scale concrete sett paving
 - 27 Large format concrete paviors
 - 28 Dark Brick
 - 29 Tilt and turn double glazed windows

02	Planning	20.04.17	RPP	RPP
01	Planning	31.03.17	RPP	RPP
00	Planning	31.01.17	RPP	RPP
Rev	Notes	Date	Dwn	Iss

Consultants
Structural Engineer: Davies Maguire
M&E Engineer: GDM Partnership
Cost Consultant: Currie & Brown
Planning Consultant: Gerald Eve



Robin Partington & Partners
Castlewood
35 New Oxford Street
London
WC1A 1DG
+44 20 7419 3500
mail@rplondon.com
www.rplondon.com

Client
Royal London Asset Management

Project
Castlewood House & Medius House
London, WC1A

Drawing Title
General Arrangement
Proposed Elevation
North Elevation

Scale	Drawn By	Issued By
1:200 @ A1	RPP	RPP
PLANNING		
Project No.	Drawing No.	Revision
15023	A_PL_P_301	02

Date Last Saved: Wednesday, April 19, 2017

01 North Elevation
1:200




01 South Elevation
1:200

Disclaimer
Do not scale from this drawing. Check all dimensions on site before fabrication or setting out. This document is copyright and may not be reproduced without permission of the owner.

- Key**
- 01 Precast masonry element, Pale colour
 - 02 Double glazed unit with aluminium frame
 - 03 Bronze coloured aluminium window frame
 - 04 Bronze coloured aluminium spandrel
 - 05 Precast masonry panel with cast in relief, Pale colour
 - 06 Granite plinth
 - 07 Decorative metalwork screening panel
 - 08 Decorative metalwork balustrade
 - 09 Decorative metalwork panel
 - 10 Retail glazing
 - 11 Retail signage zone
 - 12 Brick, Dark Grey colour
 - 13 Precast lintel
 - 14 Brick textured panel, Dark grey colour
 - 15 Brick, Varied warm colour palette
 - 16 Vaulted soffit
 - 17 Dark grey louvres with concealed framing and close spacing for ventilation.
 - 18 Loading bay door, Bronze colour aluminium vertical louvres
 - 19 Red brick to match existing
 - 20 Buff brick to match existing
 - 21 Double glazed windows
 - 22 Precast masonry element, Colour to match existing
 - 23 Metal balustrade, Dark grey colour
 - 24 Grey coloured metal
 - 25 Concrete paviors
 - 26 Small scale concrete sett paving
 - 27 Large format concrete paviors
 - 28 Dark Brick
 - 29 Tilt and turn double glazed windows

02	Planning	20.04.17	RPP	RPP
01	Planning	31.03.17	RPP	RPP
00	Planning	31.01.17	RPP	RPP
Rev	Notes	Date	Dwn	Iss

Consultants
Structural Engineer: Davies Maguire
M&E Engineer: GDM Partnership
Cost Consultant: Currie & Brown
Planning Consultant: Gerald Eve

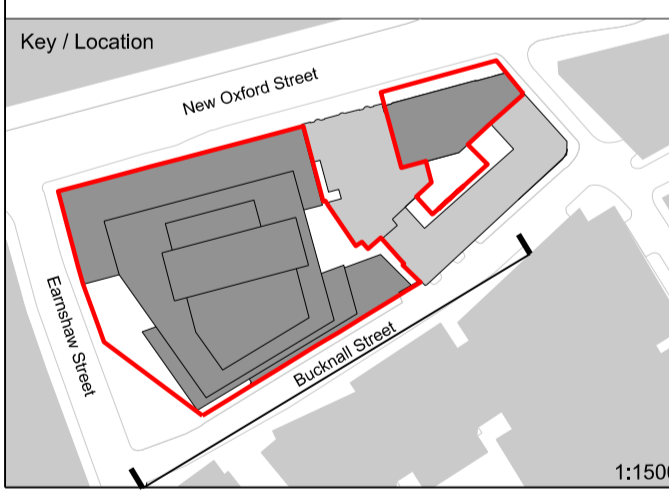

Robin Partington & Partners
Castlewood
35 New Oxford Street
London
WC1A 1DG
+44 20 7419 3500
mail@rplondon.com
www.rplondon.com

Client
Royal London Asset Management

Project
Castlewood House & Medius House
London, WC1A

Drawing Title
General Arrangement
Proposed Elevation
South Elevation

Scale	1:200 @ A1	Drawn By	RPP	Issued By	RPP
-------	------------	----------	-----	-----------	-----

PLANNING		
Project No.	Drawing No.	Revision
15023	A_PL_P_303	02




Disclaimer
Do not scale from this drawing. Check all dimensions on site before fabrication or setting out. This document is copyright and may not be reproduced without permission of the owner.

- Key**
- 01 Precast masonry element, Pale colour
 - 02 Double glazed unit with aluminium frame
 - 03 Bronze coloured aluminium window frame
 - 04 Bronze coloured aluminium spandrel
 - 05 Precast masonry panel with cast in relief, Pale colour
 - 06 Granite plinth
 - 07 Decorative metalwork screening panel
 - 08 Decorative metalwork balustrade
 - 09 Decorative metalwork panel
 - 10 Retail glazing
 - 11 Retail signage zone
 - 12 Brick, Dark Grey colour
 - 13 Precast lintel
 - 14 Brick textured panel, Dark grey colour
 - 15 Brick, Varied warm colour palette
 - 16 Vaulted soffit
 - 17 Dark grey louvres with concealed framing and close spacing for ventilation.
 - 18 Loading bay door, Bronze colour aluminium vertical louvres
 - 19 Red brick to match existing
 - 20 Buff brick to match existing
 - 21 Double glazed windows
 - 22 Precast masonry element, Colour to match existing
 - 23 Metal balustrade, Dark grey colour
 - 24 Grey coloured metal
 - 25 Concrete paviors
 - 26 Small scale concrete sett paving
 - 27 Large format concrete paviors
 - 28 Dark Brick
 - 29 Tilt and turn double glazed windows

02	Planning	20.04.17	RPP	RPP
01	Planning	31.03.17	RPP	RPP
00	Planning	31.01.17	RPP	RPP
Rev	Notes	Date	Dwn	Iss

Consultants
Structural Engineer: Davies Maguire
M&E Engineer: GDM Partnership
Cost Consultant: Currie & Brown
Planning Consultant: Gerald Eve

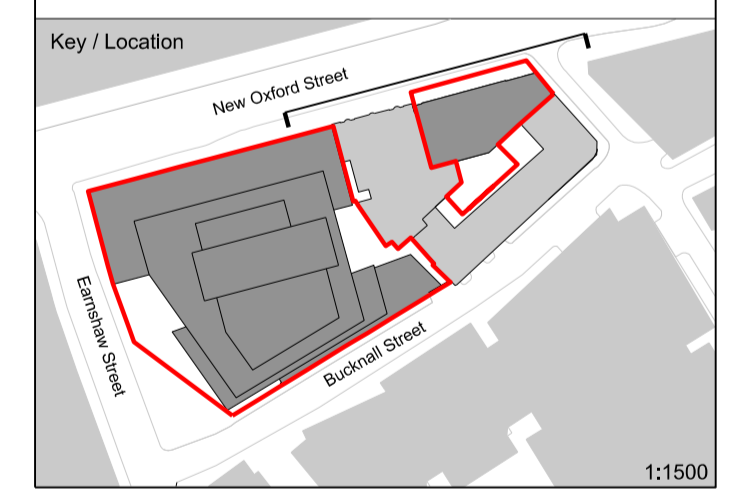

Robin Partington & Partners
Castlewood
35 New Oxford Street
London
WC1A 1DG
+44 20 7419 3500
mail@rpplondon.com
www.rpplondon.com

Client
Royal London Asset Management

Project
Castlewood House & Medius House
London, WC1A

Drawing Title
General Arrangement
Proposed Elevation
Medius House North Elevation

Scale	Drawn By	Issued By
1:100 @ A1	RPP	RPP
PLANNING		
Project No.	Drawing No.	Revision
15023	A_PL_P_305	02

Date Last Saved: Wednesday, April 19, 2017

01 Medius House North Elevation
1:100



01 Medius House South Elevation
1:100

- Disclaimer**
Do not scale from this drawing. Check all dimensions on site before fabrication or setting out. This document is copyright and may not be reproduced without permission of the owner.
- Key**
- 01 Precast masonry element, Pale colour
 - 02 Double glazed unit with aluminium frame
 - 03 Bronze coloured aluminium window frame
 - 04 Bronze coloured aluminium spandrel
 - 05 Precast masonry panel with cast in relief, Pale colour
 - 06 Granite plinth
 - 07 Decorative metalwork screening panel
 - 08 Decorative metalwork balustrade
 - 09 Decorative metalwork panel
 - 10 Retail glazing
 - 11 Retail signage zone
 - 12 Brick, Dark Grey colour
 - 13 Precast lintel
 - 14 Brick textured panel, Dark grey colour
 - 15 Brick, Varied warm colour palette
 - 16 Vaulted soffit
 - 17 Dark grey louvres with concealed framing and close spacing for ventilation.
 - 18 Loading bay door, Bronze colour aluminium vertical louvres
 - 19 Red brick to match existing
 - 20 Buff brick to match existing
 - 21 Double glazed windows
 - 22 Precast masonry element, Colour to match existing
 - 23 Metal balustrade, Dark grey colour
 - 24 Grey coloured metal
 - 25 Concrete pavers
 - 26 Small scale concrete sett paving
 - 27 Large format concrete pavers
 - 28 Dark Brick
 - 29 Tilt and turn double glazed windows

02	Planning	20.04.17	RPP	RPP
01	Planning	31.03.17	RPP	RPP
00	Planning	31.01.17	RPP	RPP
Rev	Notes	Date	Dwn	Iss

Consultants
 Structural Engineer: Davies Maguire
 MSE Engineer: GDM Partnership
 Cost Consultant: Currie & Brown
 Planning Consultant: Gerald Eve



Robin Partington & Partners
 Castlewood
 35 New Oxford Street
 London
 WC1A 1DG
 +44 20 7419 3500
 mail@rplondon.com
 www.rplondon.com

Client
 Royal London Asset Management

Project
 Castlewood House & Medius House
 London, WC1A

Drawing Title
 General Arrangement
 Proposed Elevation
 Medius House South Elevation

Scale	Drawn By	Issued By
1:100 @ A1	RPP	RPP
PLANNING		
Project No.	Drawing No.	Revision
15023	A_PL_P_307	02

Date Last Saved: Wednesday, April 19, 2017