


ROOF PLAN - 1:100 @ A3


TOP OF SIGNAGE
29.835m AOD

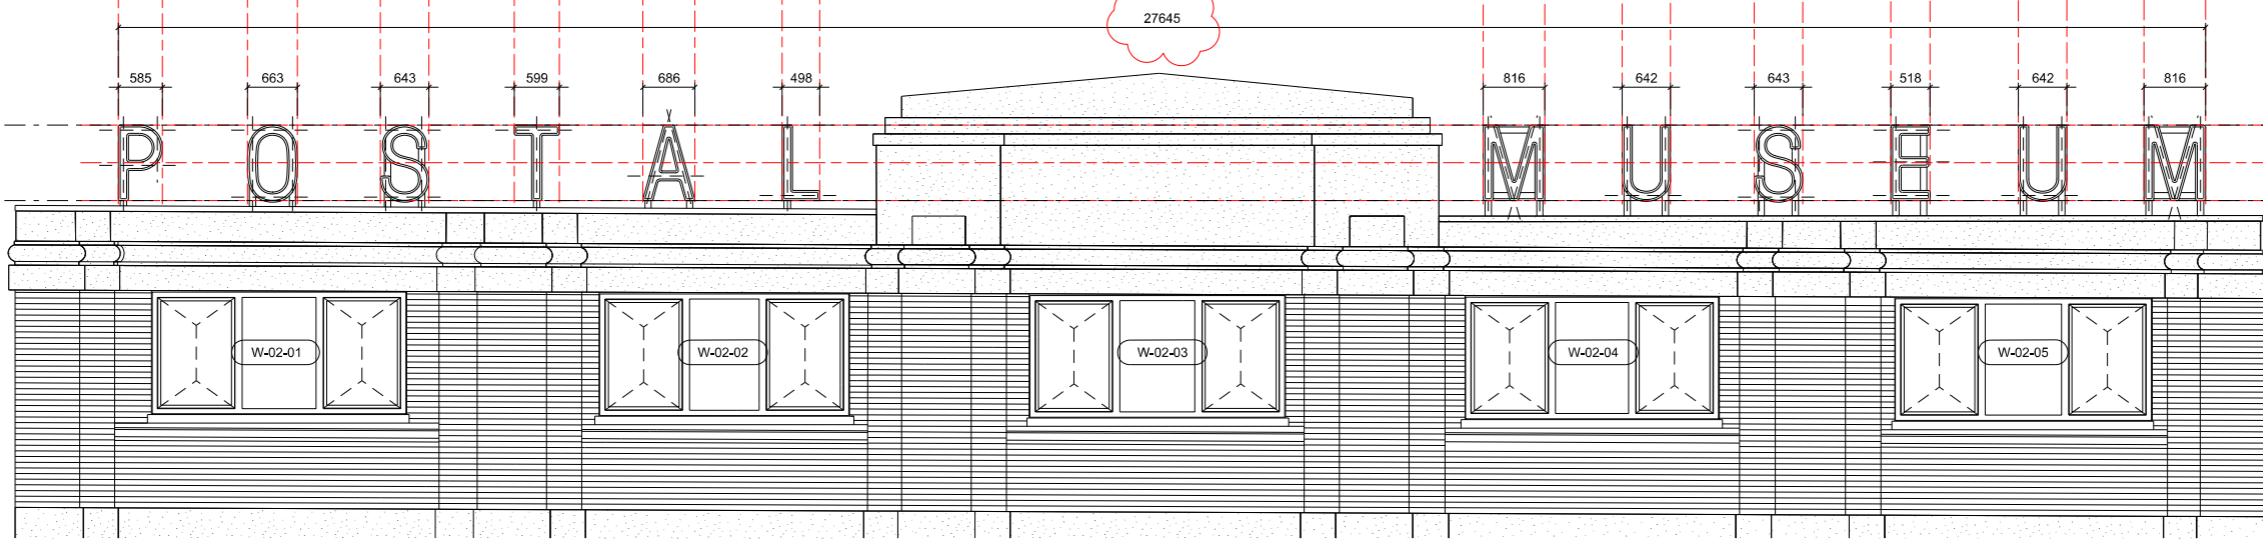


EAST ELEVATION - 1:100 @ A3



SIGNAGE VISUALISATION

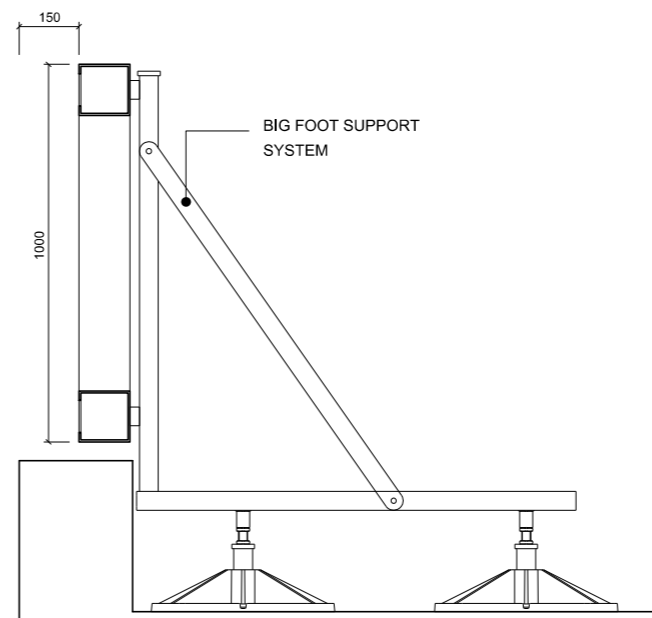

SIGNAGE MOUNTING SECTION - 1:20 @ A3

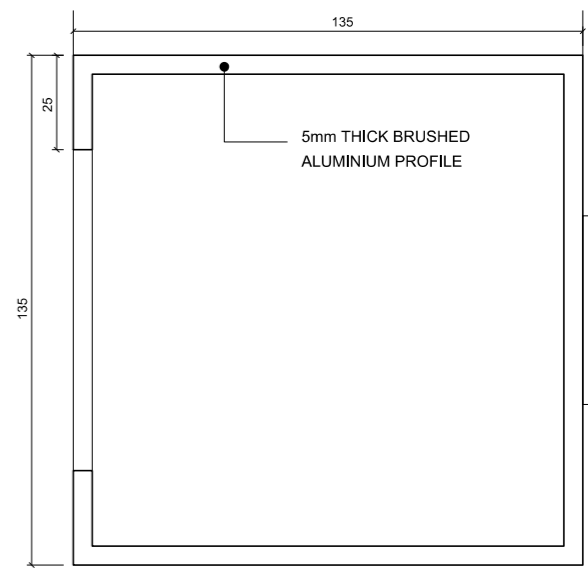

SIGNAGE PROFILE SECTION - 1:2 @ A3

Note:
Survey information contained in this drawing has been created by Plowman Craven Ltd.
All survey information is issued in good faith.
Feilden Clegg Bradley Studios LLP will not be held responsible for any inaccuracies identified.

- LOCATION OF SIGNAGE
- LOCATION OF SIGNAGE SUPPORT

D	SIGNAGE AMENDMENT	18.05.17
C	DIMENSIONS ADDED	06.03.17
B	SIGNAGE SUPPORT ADDED TO IMAGE	21.02.17
A	SIGNAGE SUPPORT ADDED	02.02.17
	Amendment	Date

APPLICATION FOR ADVERTISEMENT CONSENT



FeildenCleggBradleyStudios
LLP
Bath Brewery
Toll Bridge Road
Bath BA1 7DE
t 01225 852545
f 01225 852528
e bath@cbstudios.com

Job/Drawing No
Amendment
1625/P/500D
POSTAL MUSEUM, CALTHORPE HOUSE
MOUNT PLEASANT, LONDON
EAST ELEVATION
SIGNAGE PROPOSAL
Scale 1:50 (1:100 @ A3)
Date JANUARY 2017
Drawn AT GROUP
Do not scale
All dimensions to be checked on site
Original printed at A1