


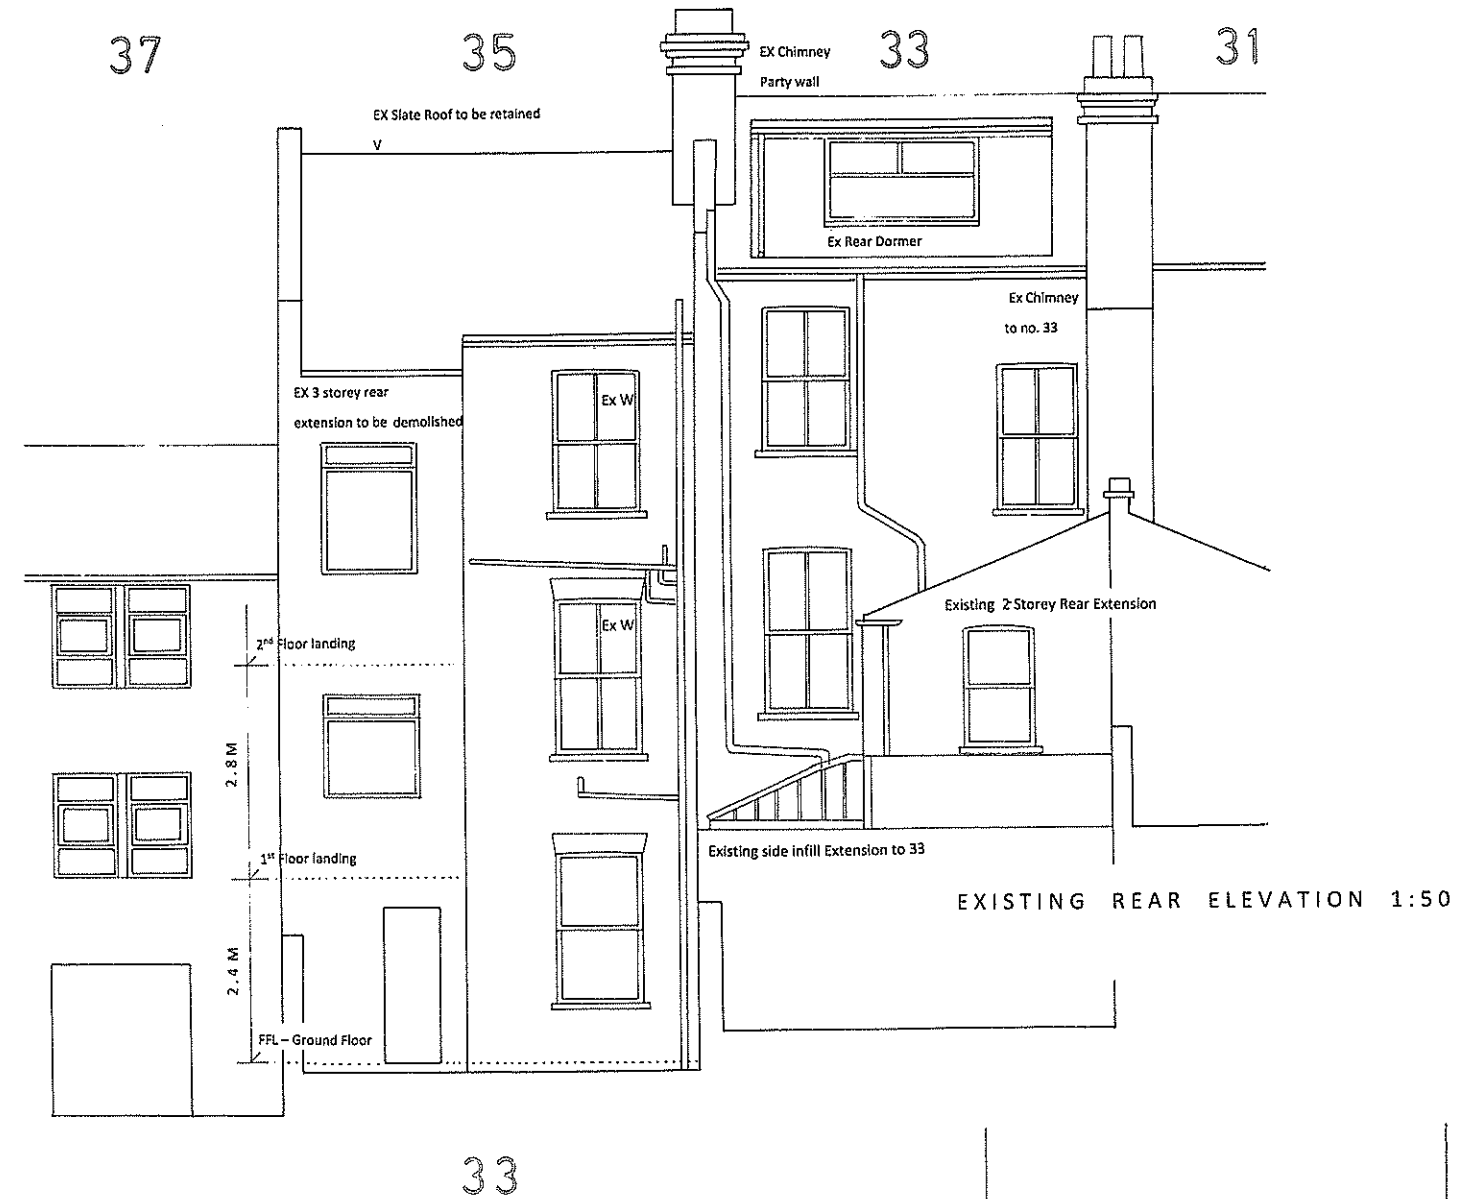
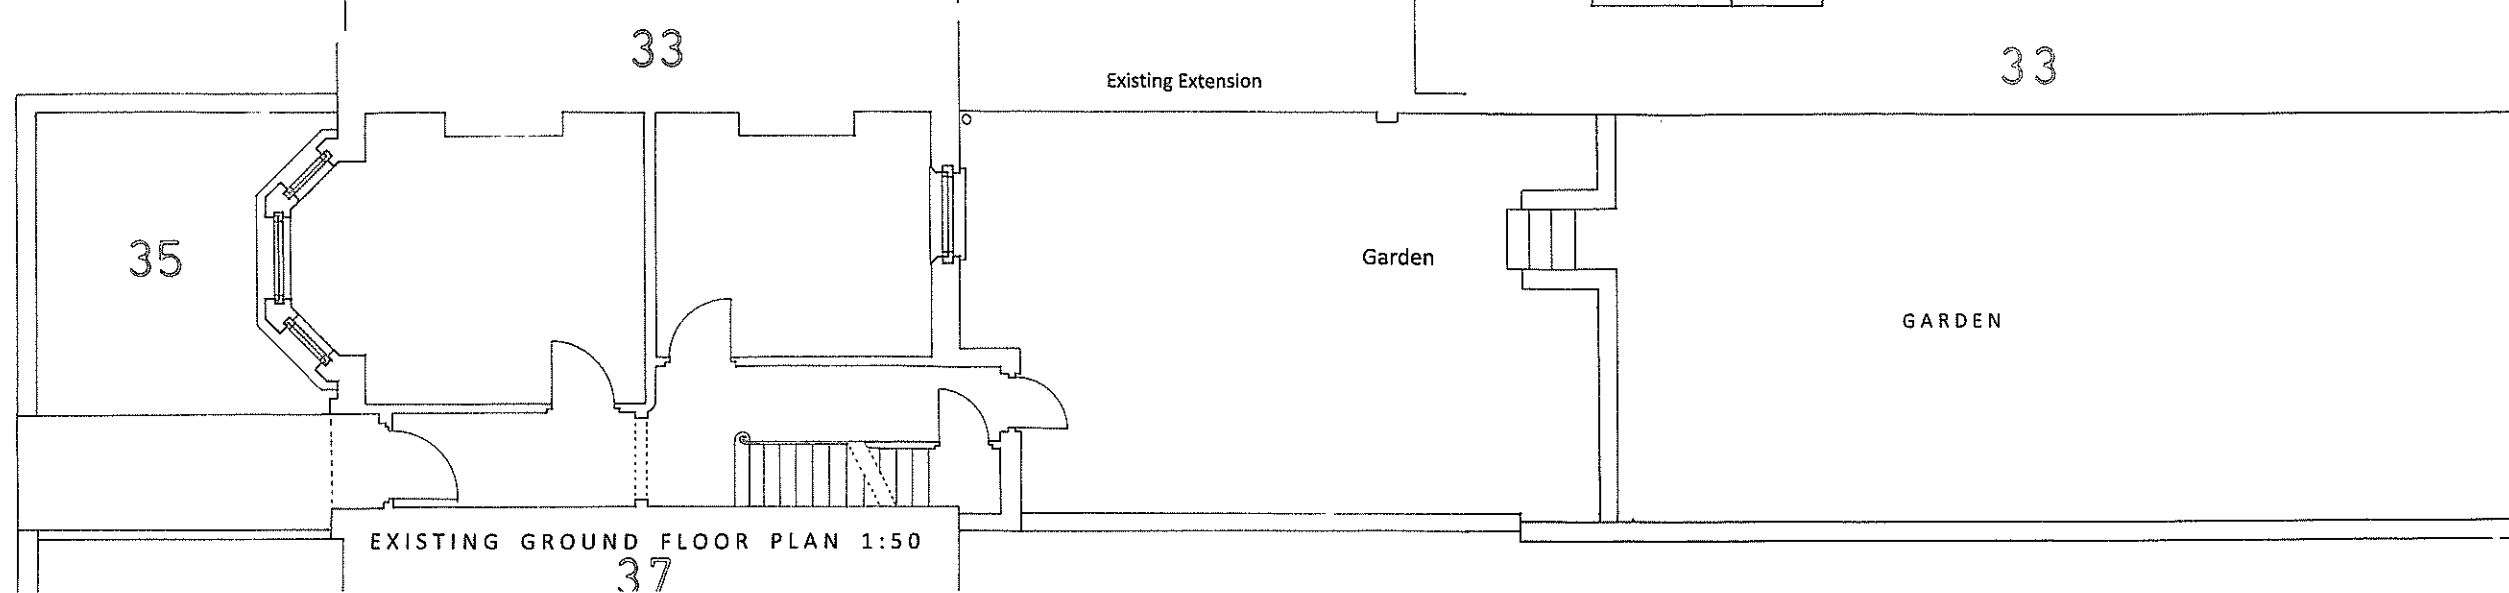
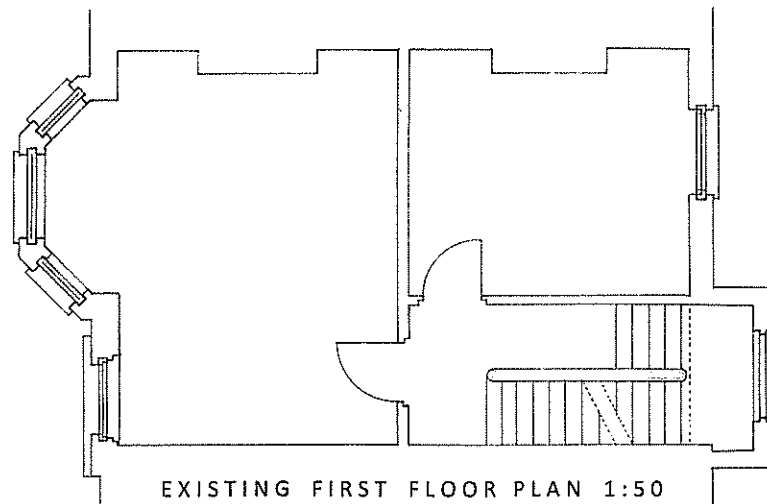
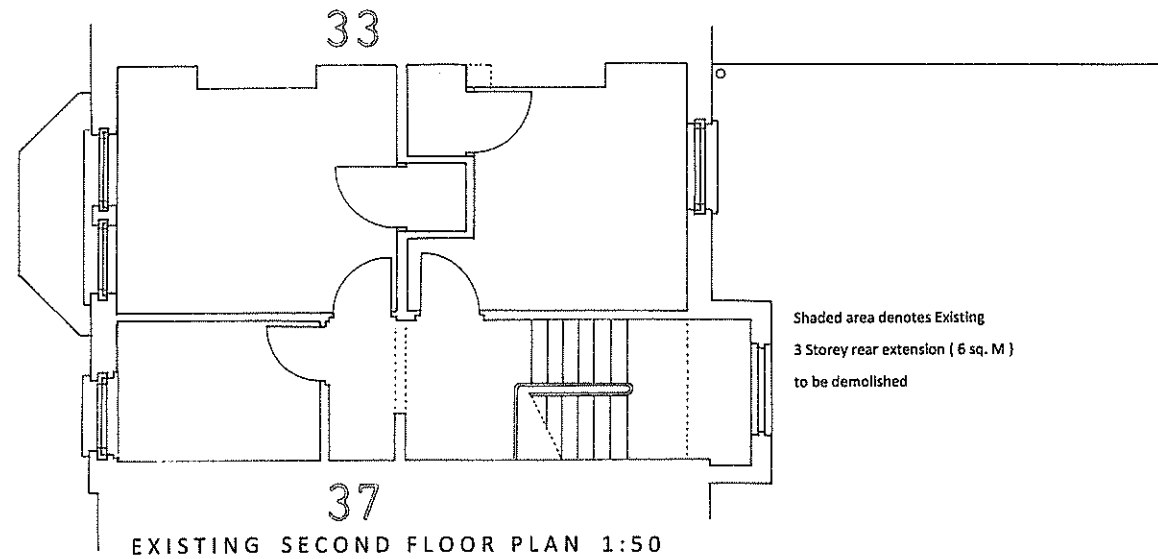


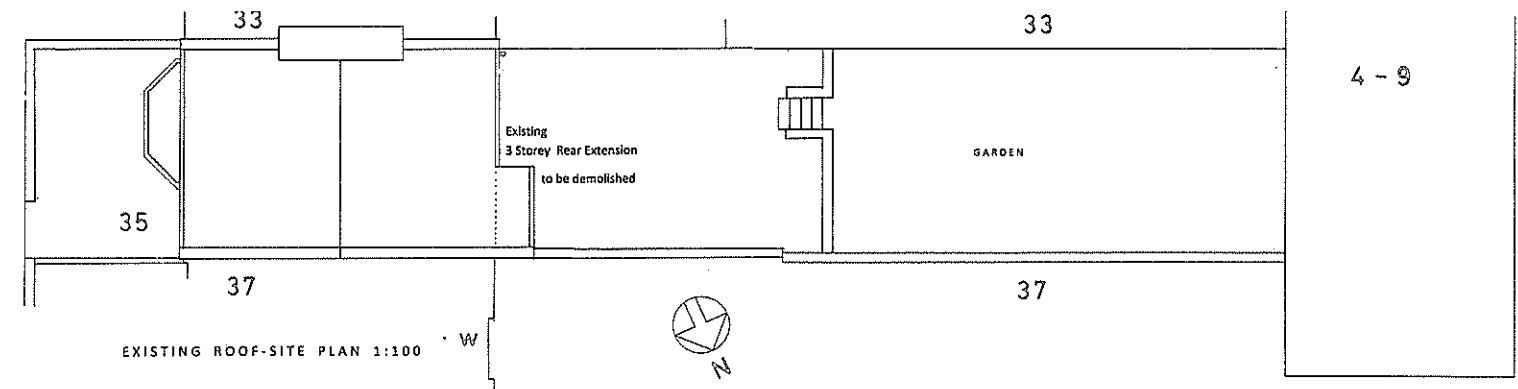


ARCHITECT	CHARLES KHOO RIBA - PROGETTI
109 CHETWYND ROAD LONDON NW5 1DA Tel: 020 7482 5996	
DATE	35 LUPTON STREET NW5 2HS
DESCRIPTION	EXISTING
DATE	APRIL 2017
SCALE	1:50 (A1) 1:100 (A3)
NO. OF SHEETS	360 1
ELEVATIONS	

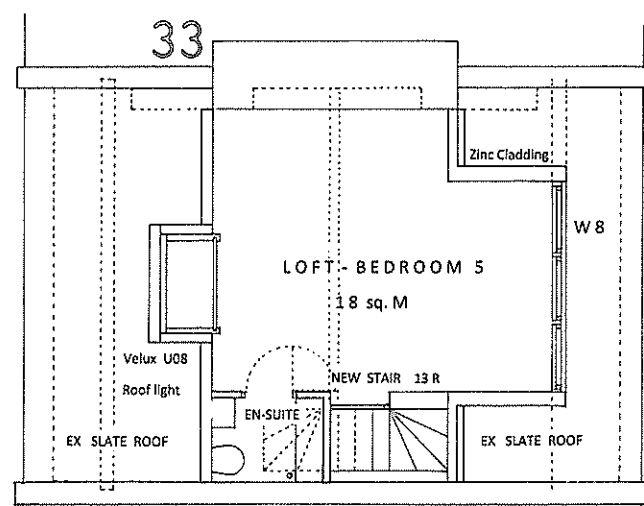


PROPOSED THIRD FLOOR -LOFT PLAN 1:50

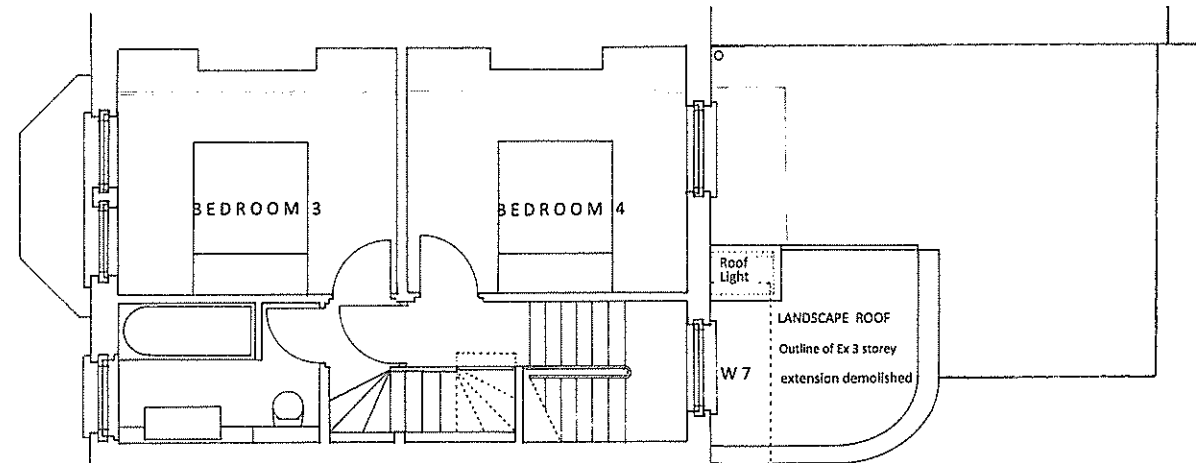


PROPOSED SECOND FLOOR PLAN 1:50

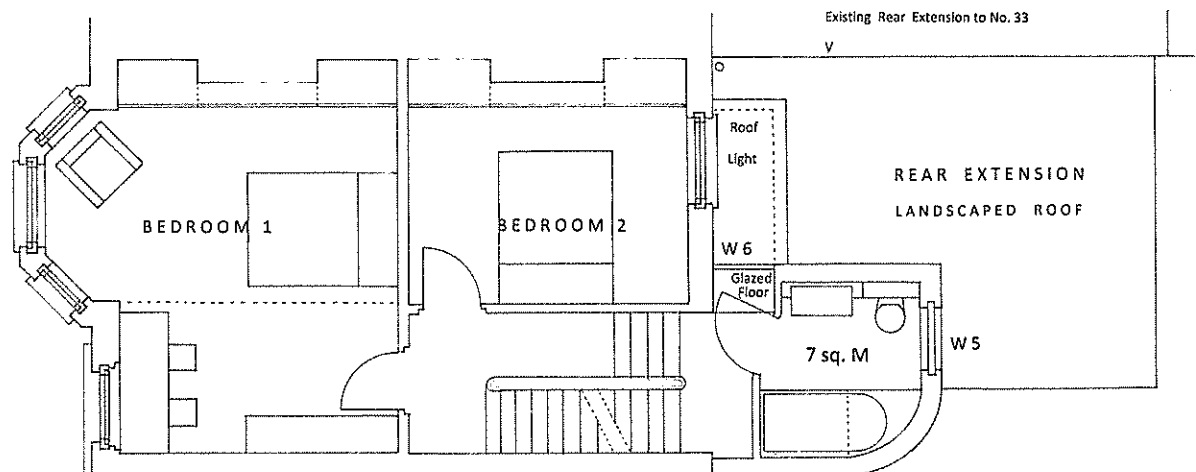

PROPOSED FIRST FLOOR PLAN 1:50

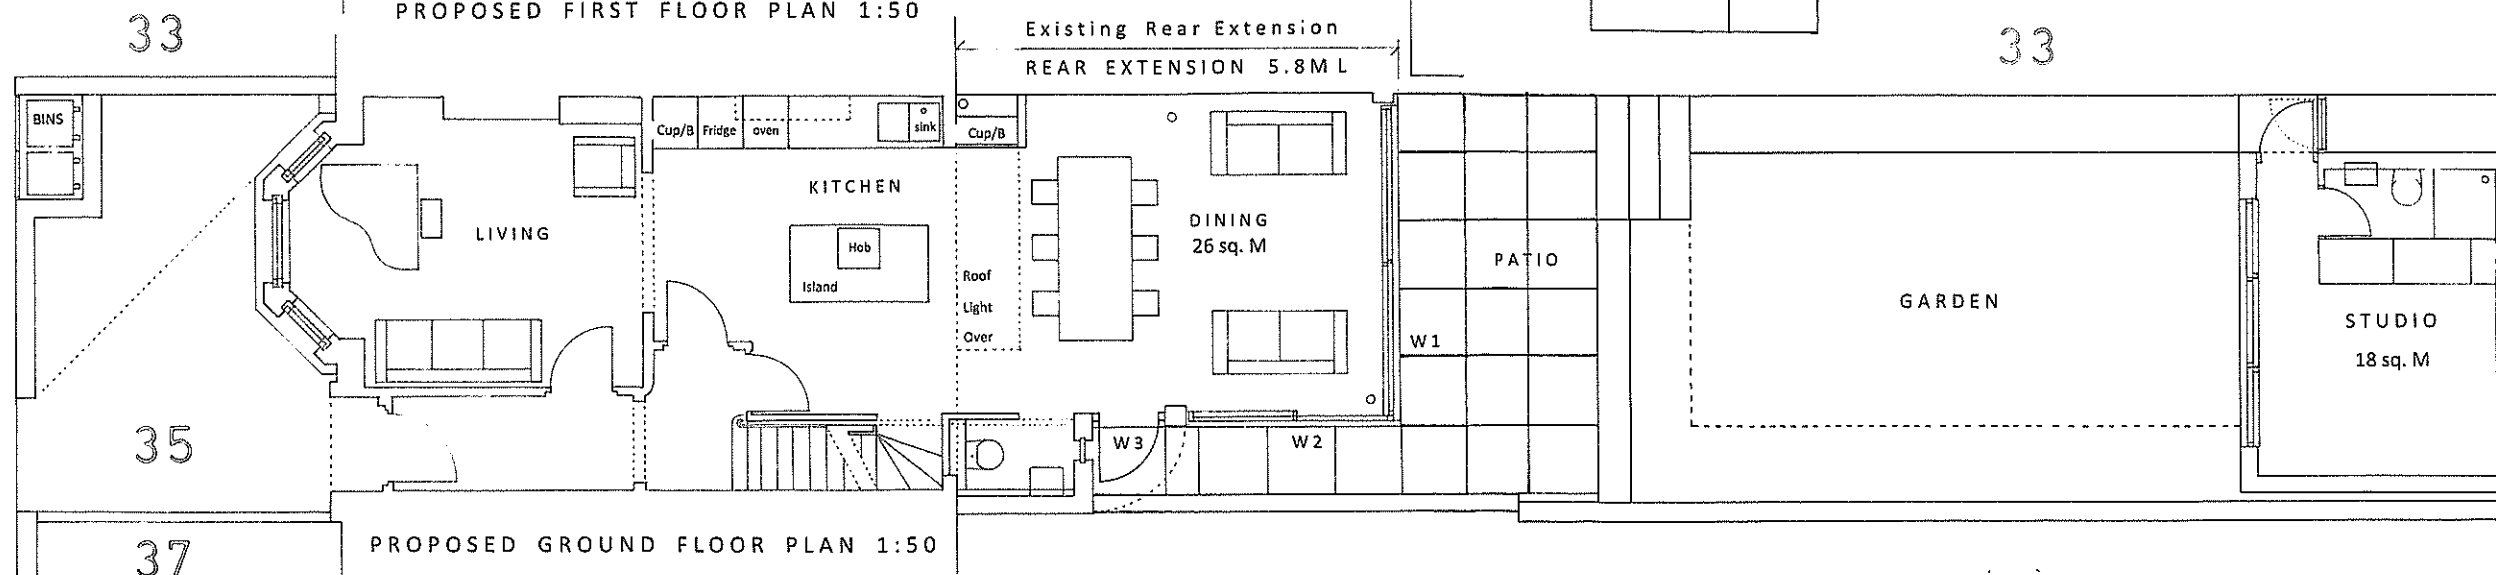

PROPOSED GROUND FLOOR PLAN 1:50

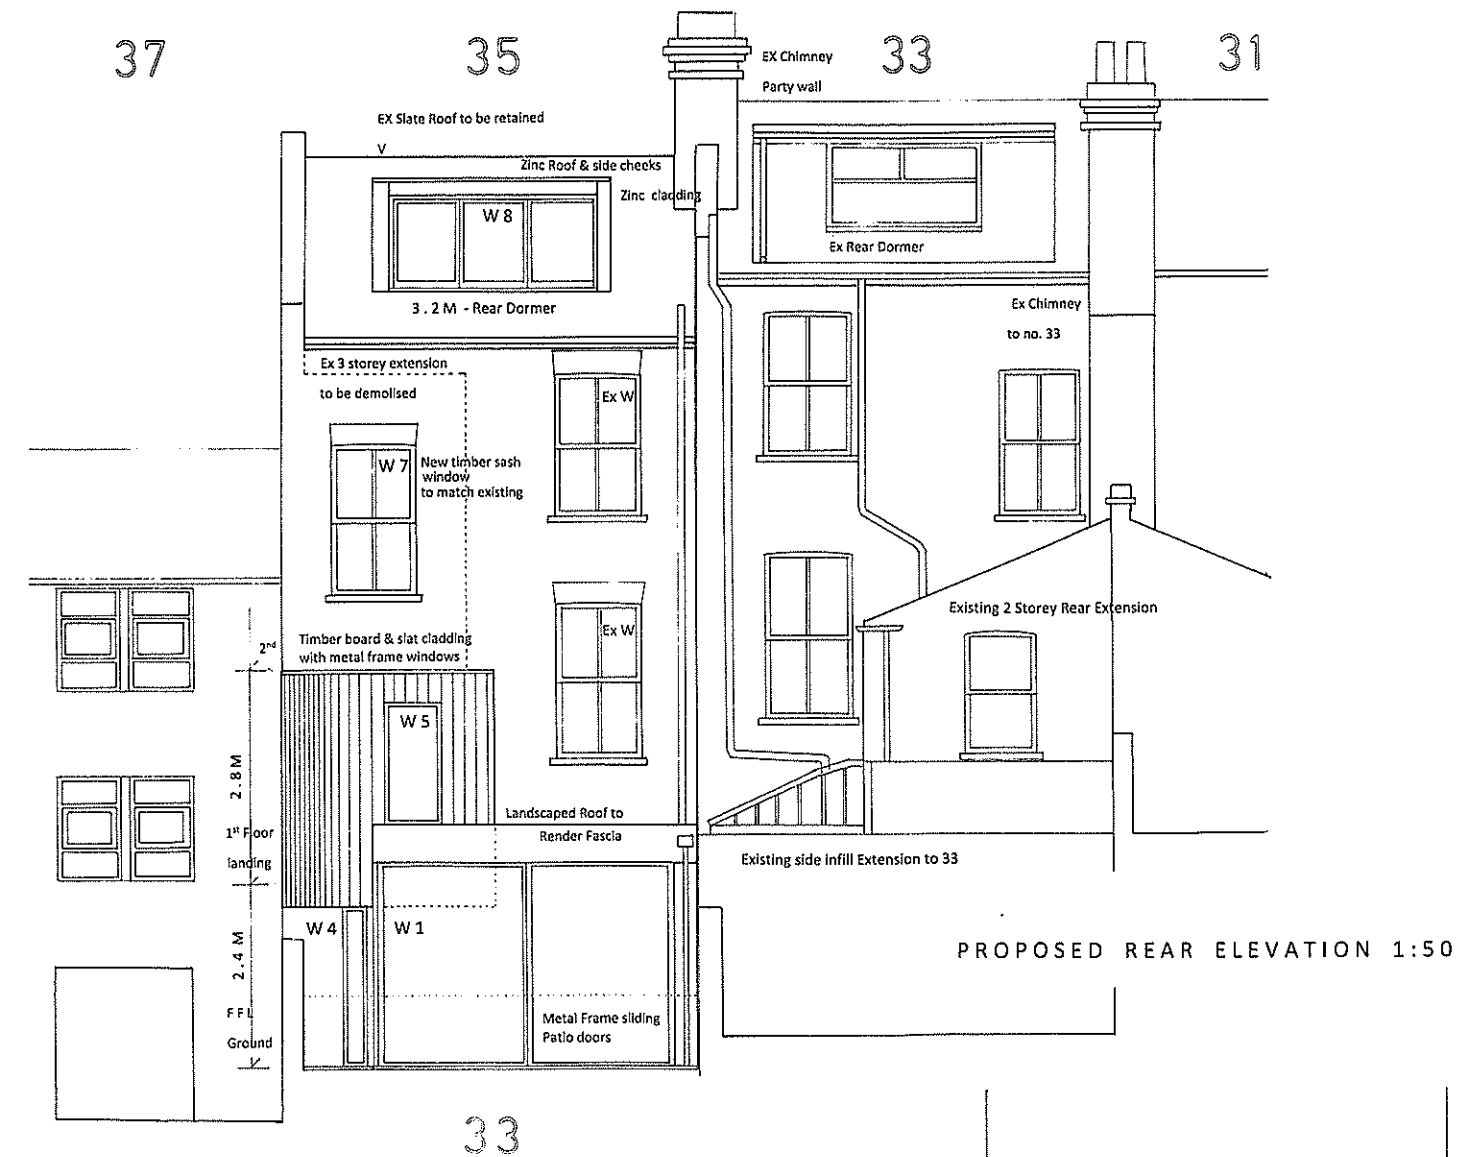





PROPOSED REAR ELEVATION 1:50

Timber Frame construction
With timber board cladding

ARCHITECT	CHARLES KHOO RIBA - PROGETTI
109 CHETWYND ROAD LONDON NWS 10A Tel: 020 7482 5996	
35 LUPTON STREET NWS 12HS	
DATE	APRIL 2017
PROPOSED PLANS	1:50 (A1) 1:100 (A3)
ELEVATIONS	360 2

EAST-GARDEN STUDIO ELEVATION 1:50

Timber Frame Construction with Insulation Infill
And Timber board cladding with sliding patio doors

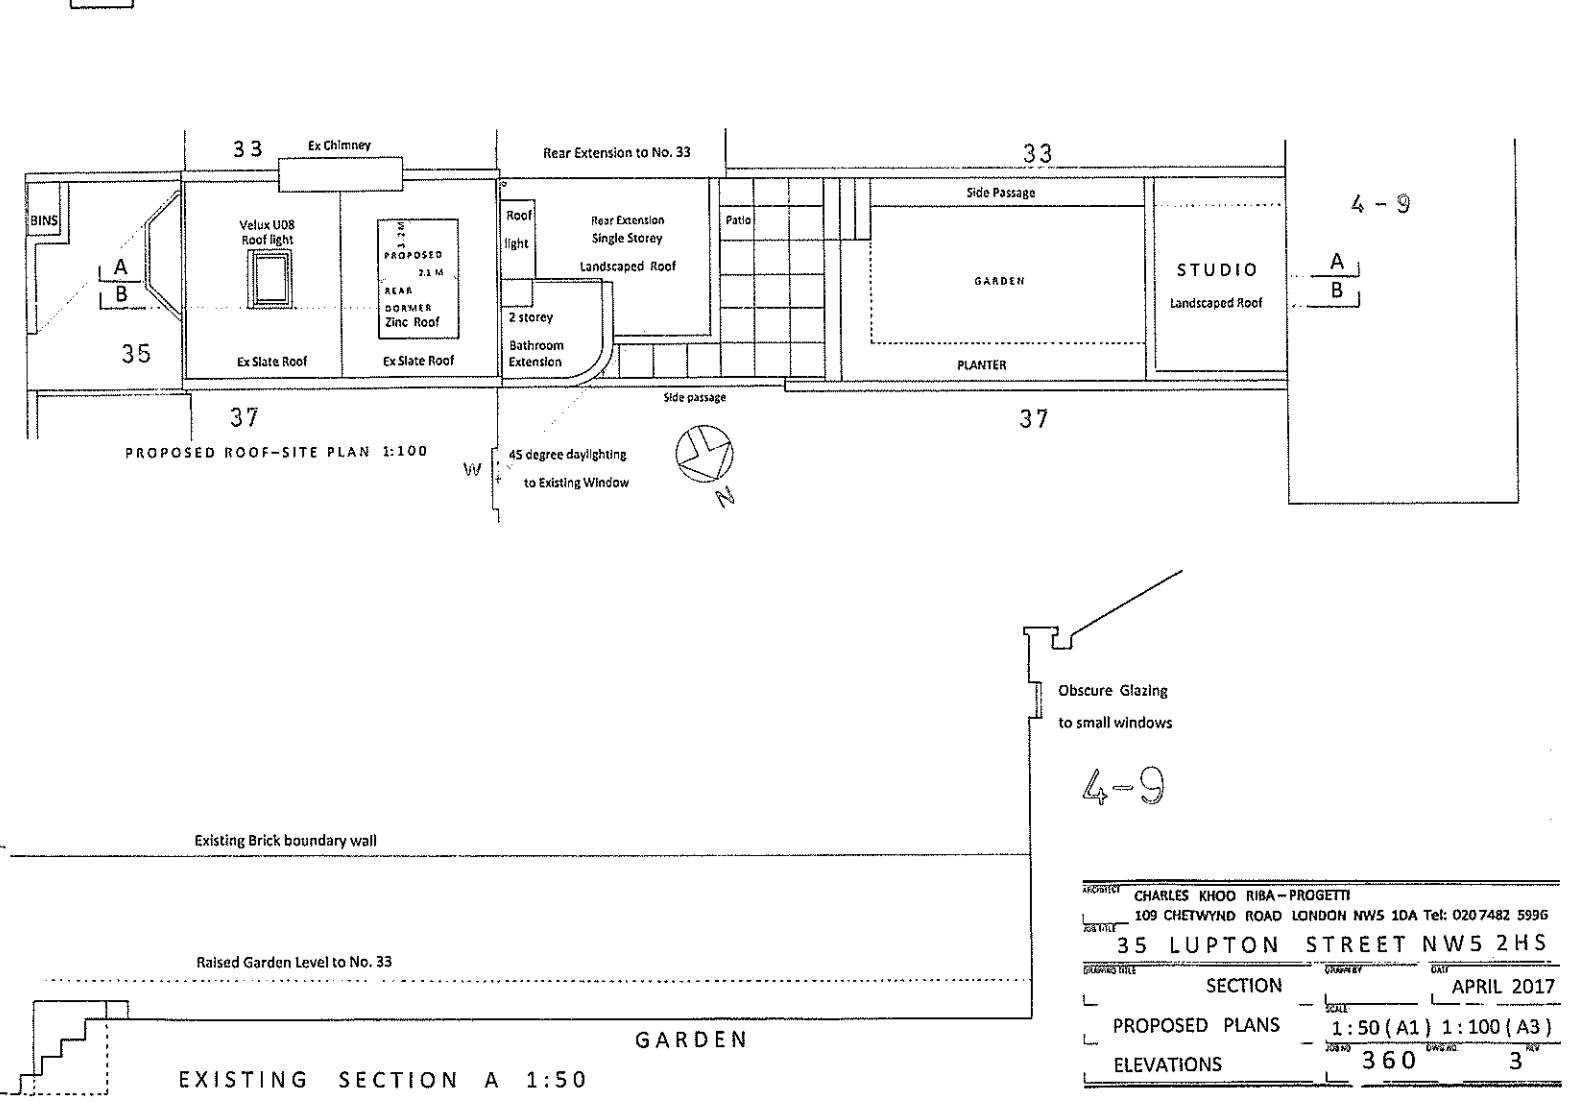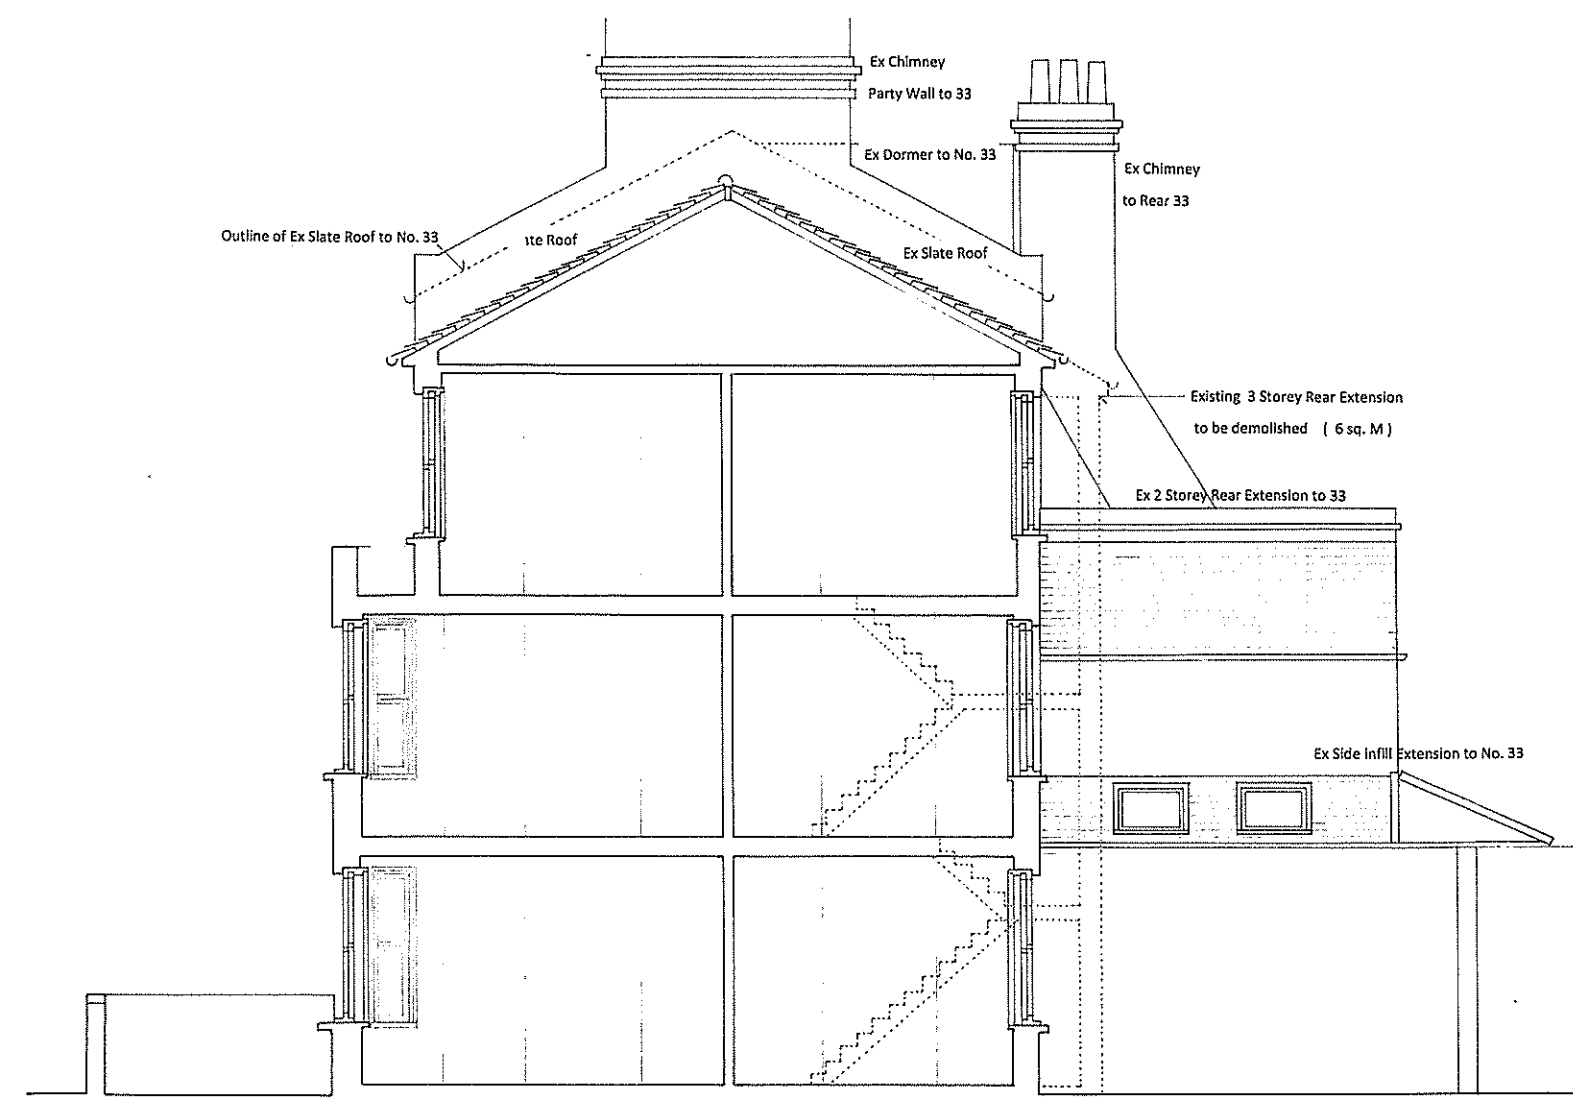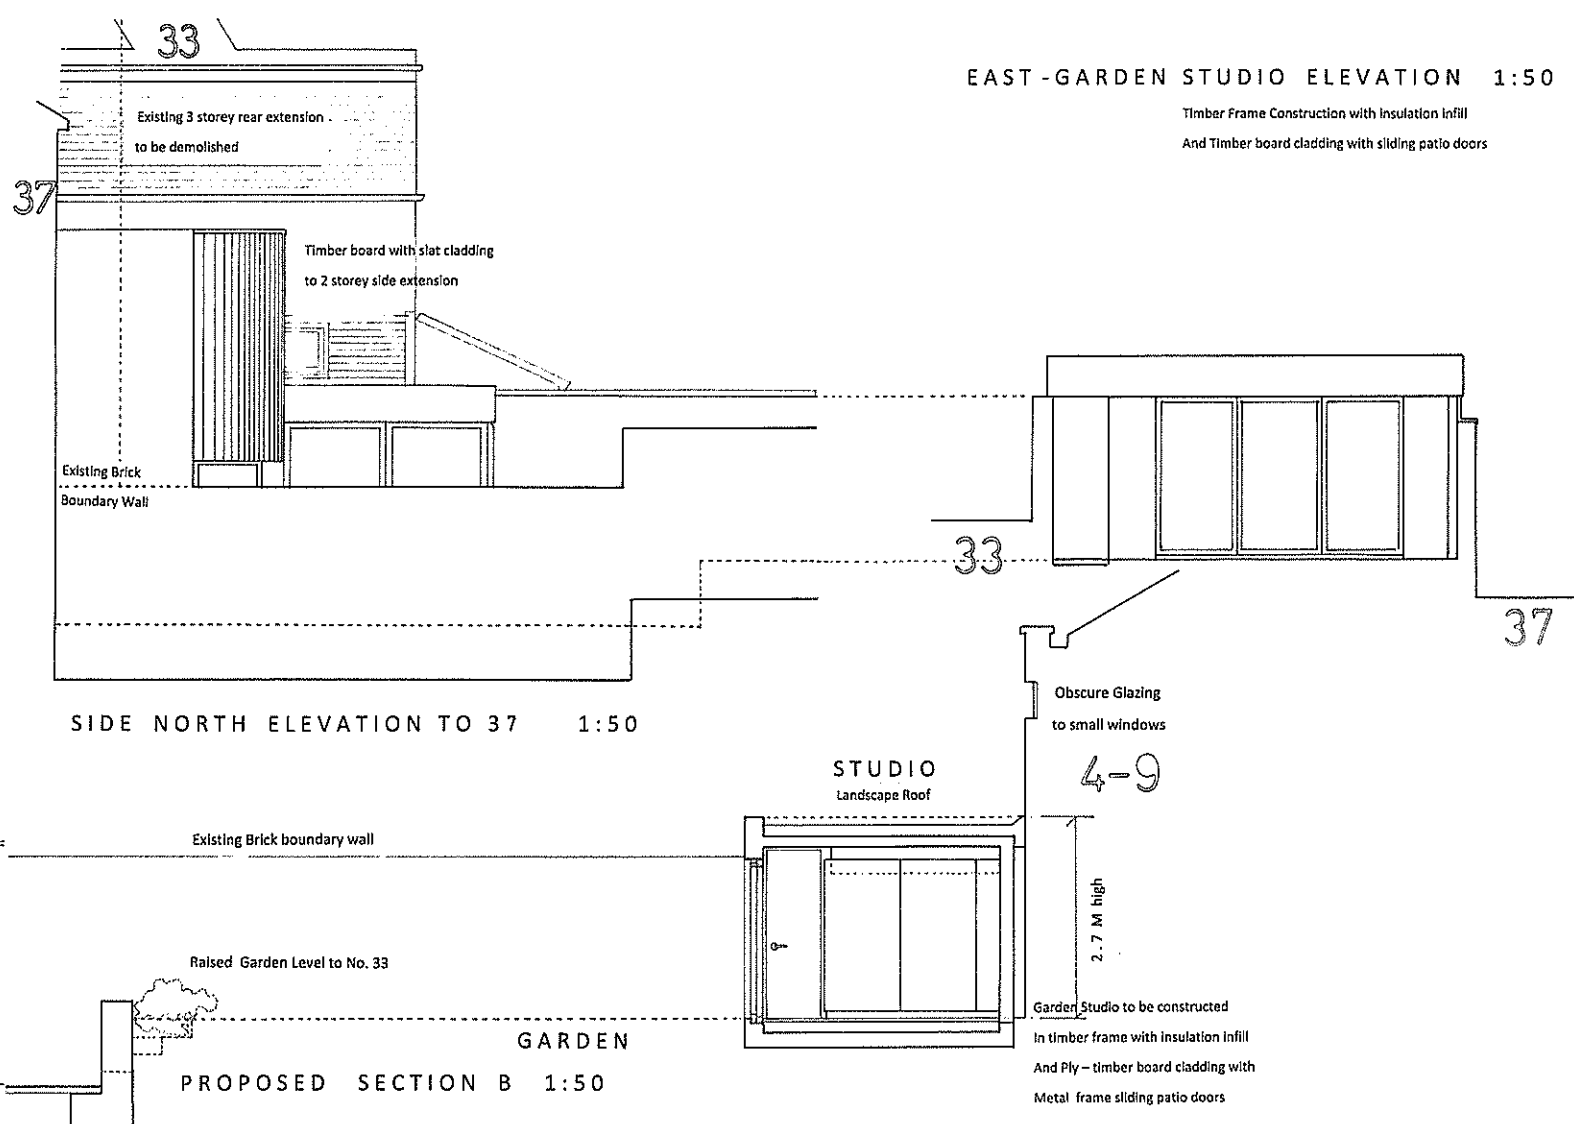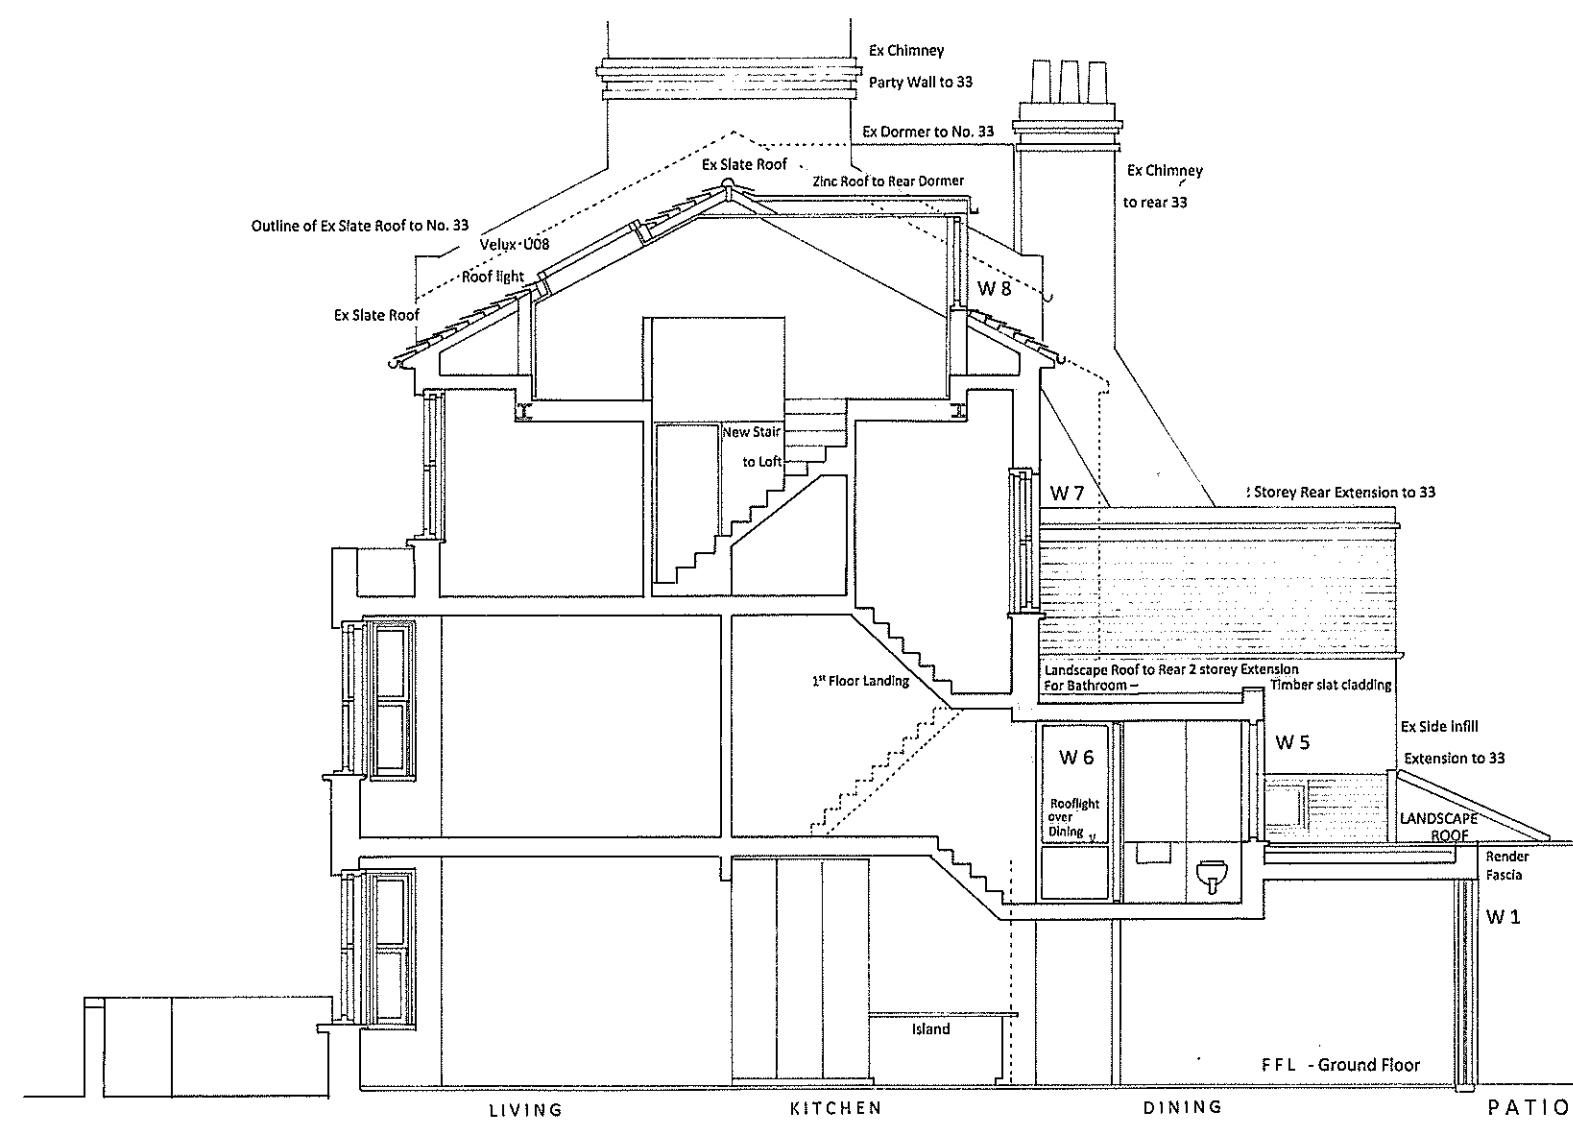

ARCHITECT	CHARLES KHOO RIBA - PROGETTI
109 CHETWYND ROAD LONDON NW5 1DA Tel: 020 7482 5996	
SUBTITLE	35 LUPTON STREET NW5 2HS
DRAWING TITLE	SECTION
DATE	APRIL 2017
SCALE	1:50 (A1) 1:100 (A3)
PROPOSED PLANS	
ELEVATIONS	360 3