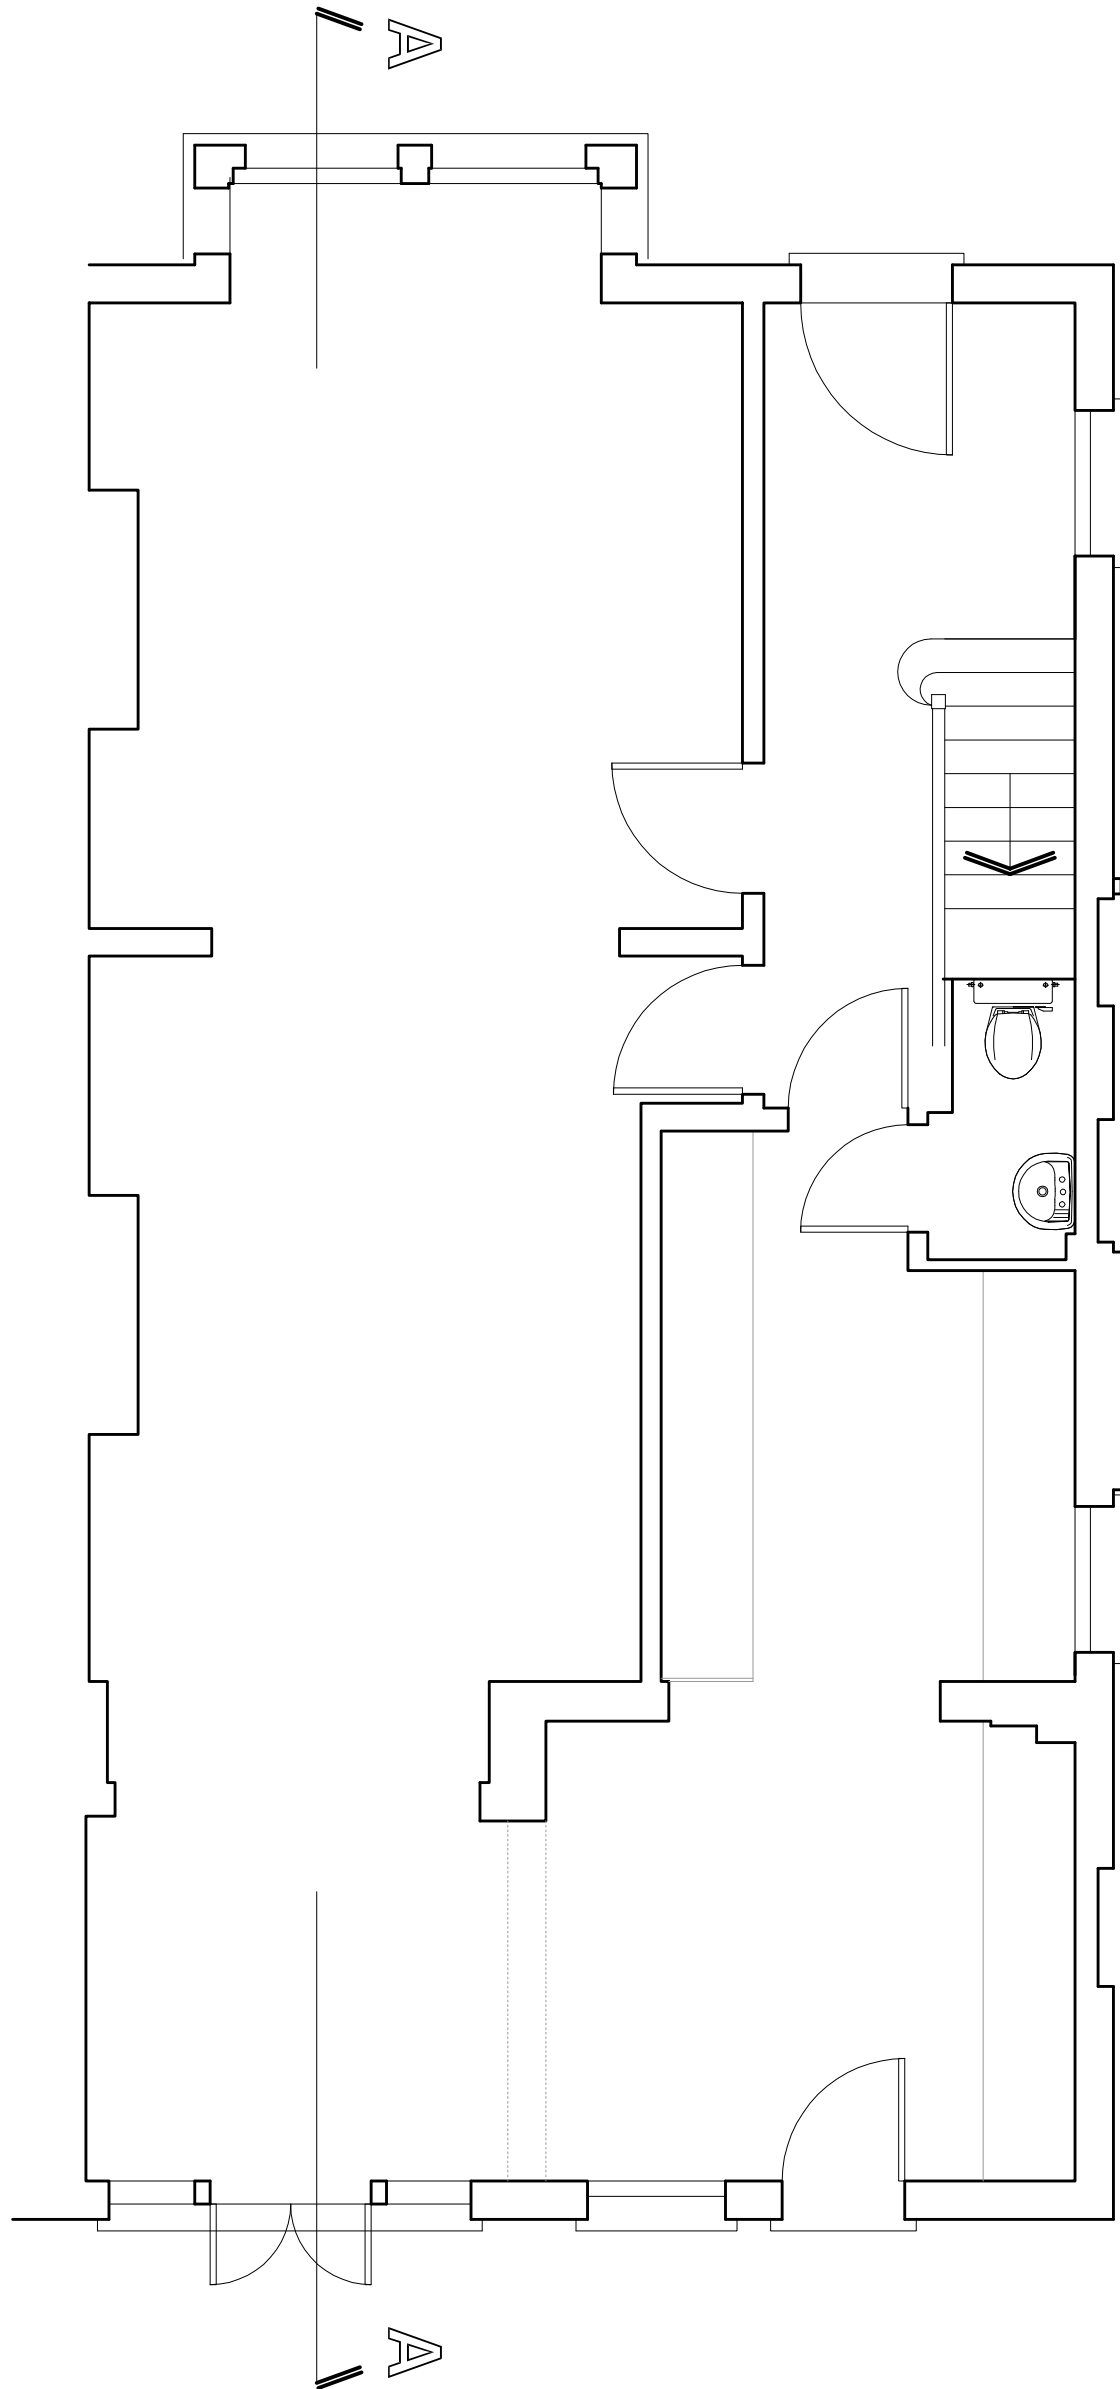


A3

Yiannis Pareas Chartered Architects
82 Mill Lane
London NW6 1NL
Tel 020 7431 5022 fax 020 7435 6571

46 SARRE ROAD
LONDON NW2 3SL

SCALE 1:50

GROUND FLOOR PLAN
AS EXISTING

DRAWING NO 518/1