


O S P R I N G E R O A D

L A D Y M A R G A R E T R O A D

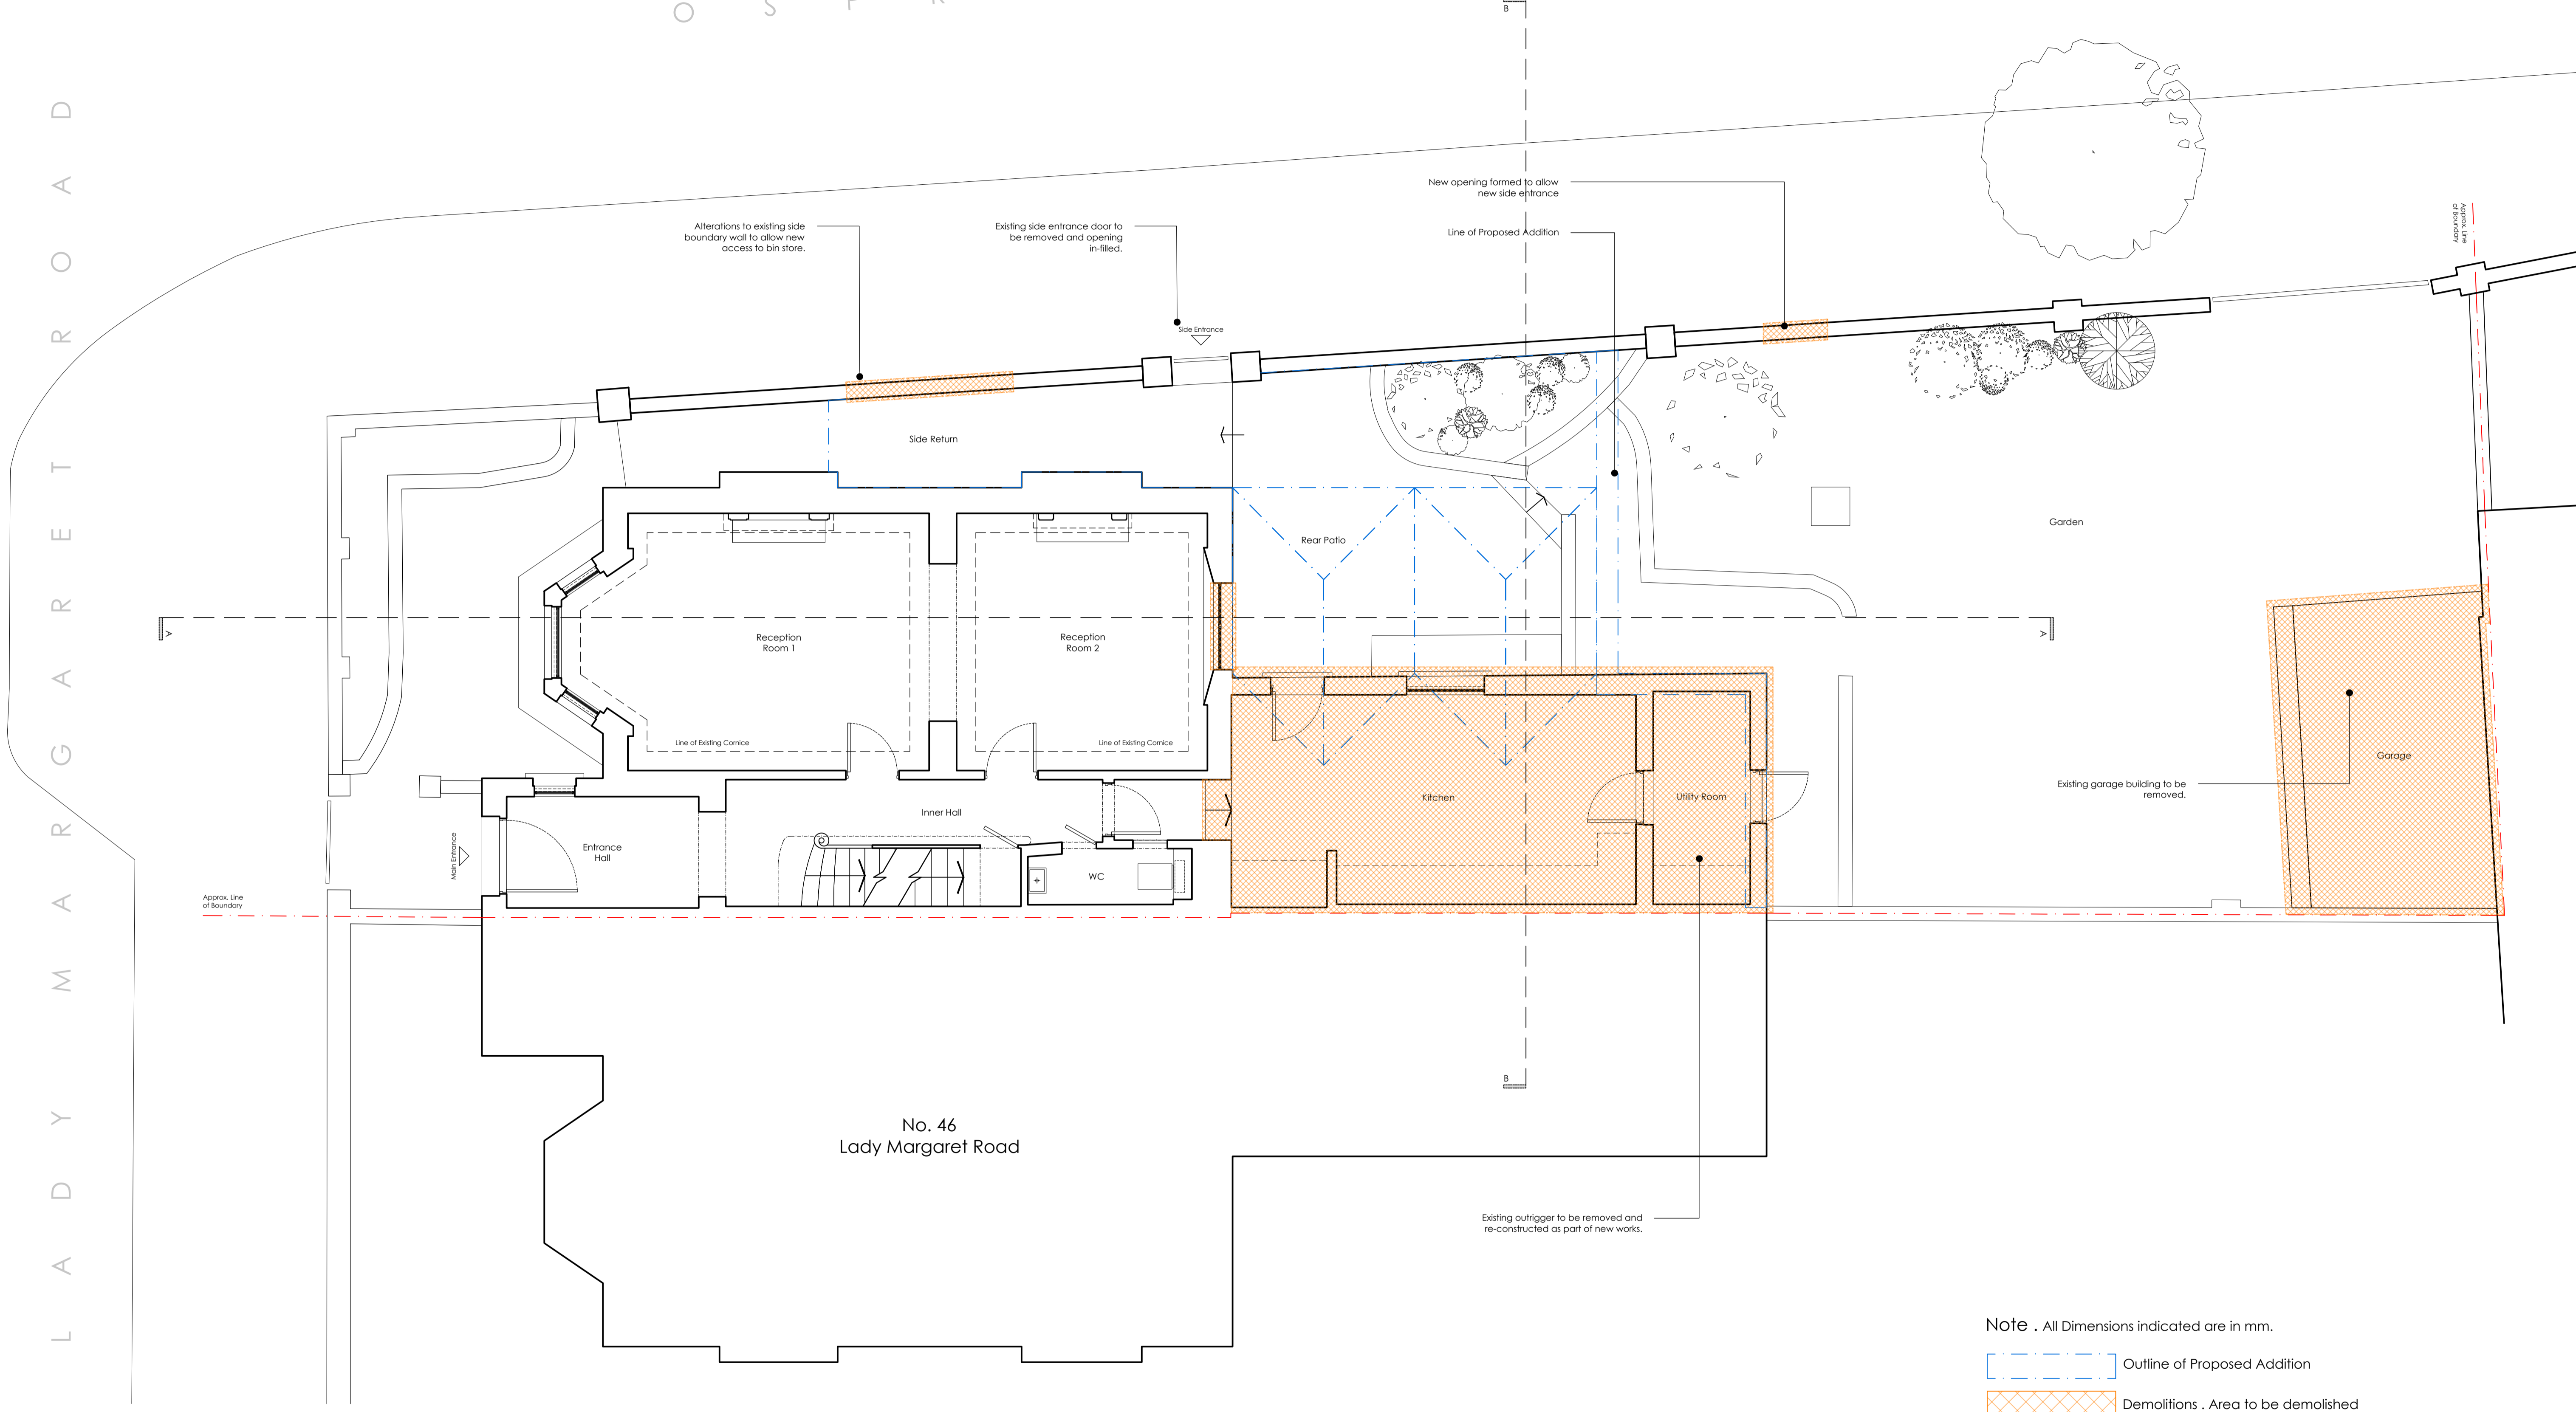

No. 46
Lady Margaret Road


Note . All Dimensions indicated are in mm.

- Outline of Proposed Addition
- Demolitions . Area to be demolished

--	08.05.2017	first issue	MLR	DA
rev.	date .	details .	drawn by .	checked by .

0 0.5 1 2 4 6 8
 scale bar . do not scale from this drawing . scale bar is included as a requirement of statutory approvals only
 note to contractor_use only figured dimensions for construction

1.50_A3
1.25_A1

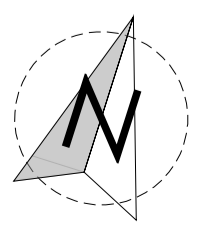

D I S T R I C T

Unit 3 . 1 Oakhurst Grove . London . SE22 9AH
 +44 (0)7525 179 525
 studio@districtarchitects.co.uk
 www.districtarchitects.co.uk
 this drawing is copyright .

Planning	Existing
project	Ground Floor Plan
client	48 Lady Margaret Road Kentish Town . London . NW5 2NR Mr. Chris Clothier and Ms. Mary Douglas-Home
job no. 005.	(3) stage .0 type / place .100 series / number
--	revision