


O A K H U R S T G R O V E R O A D

L A D Y M A R G A R E T R O A D

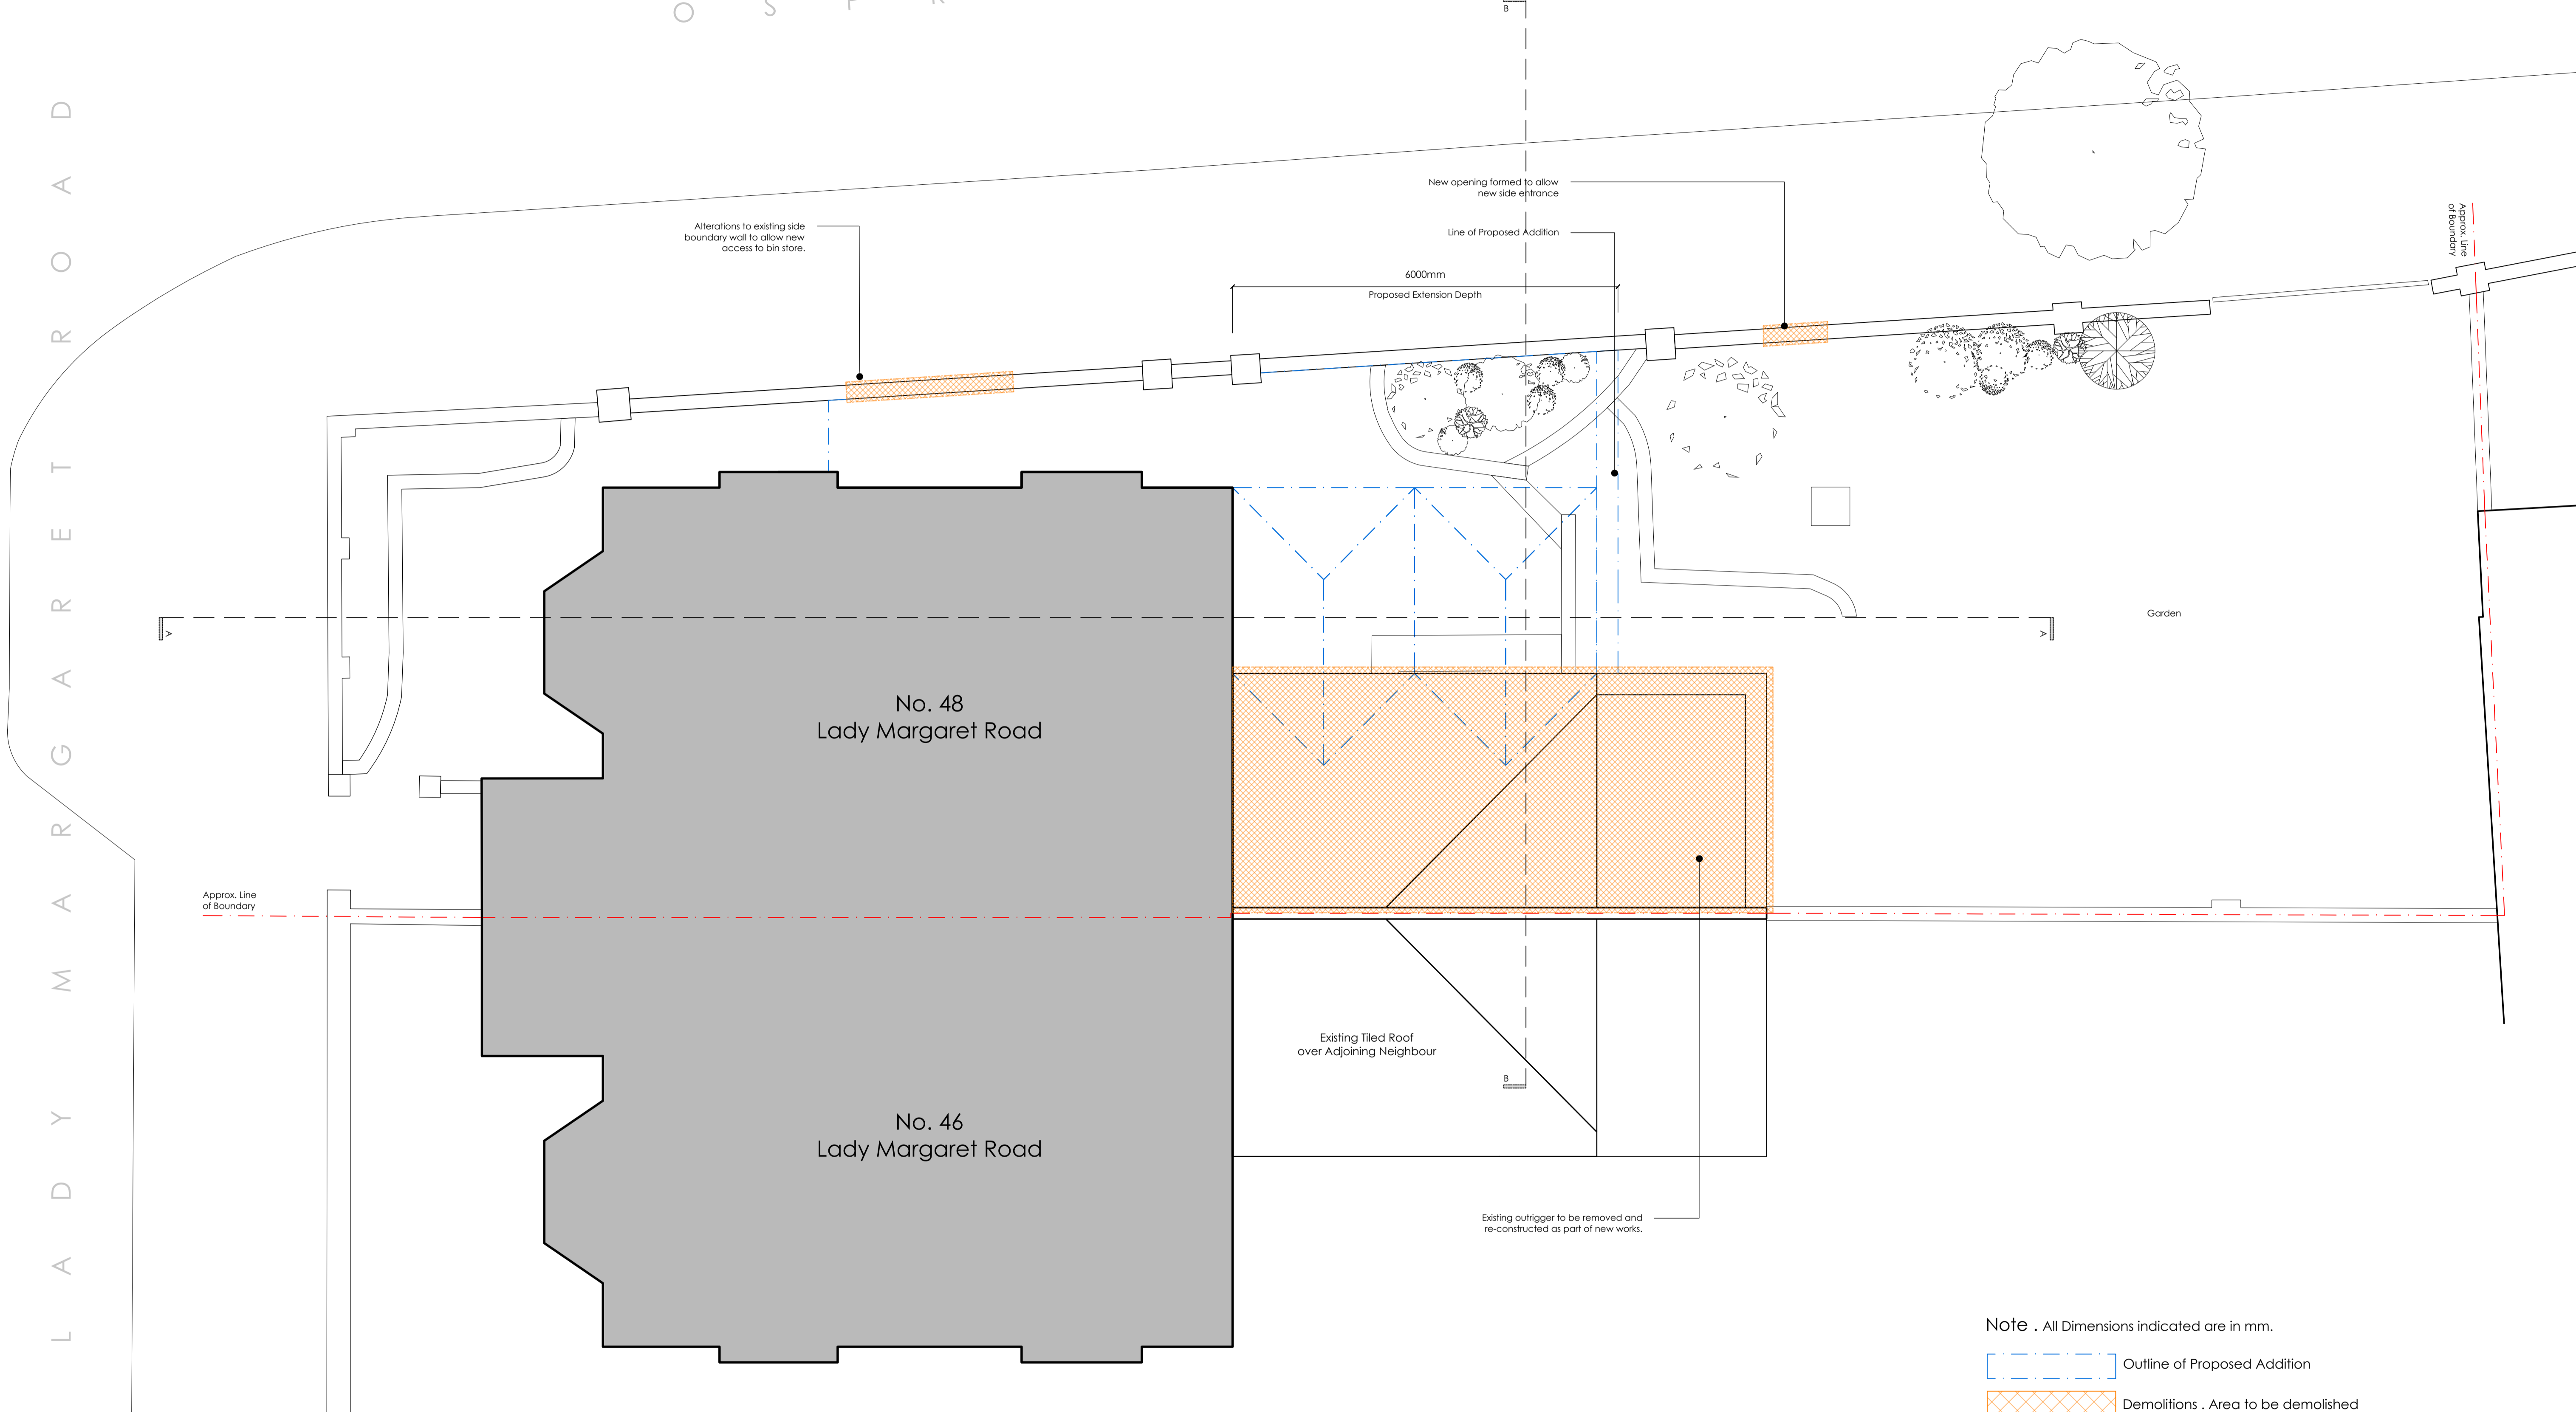


Note . All Dimensions indicated are in mm.

- Outline of Proposed Addition
- Demolitions . Area to be demolished



scale bar . do not scale from this drawing . scale bar is included as a requirement of statutory approvals only
note to contractor_use only figured dimensions for construction

| | | | | |
|------|------------|-------------|----------|------------|
| -- | 08.05.2017 | first issue | MLR | DA |
| rev. | date | details | drawn by | checked by |

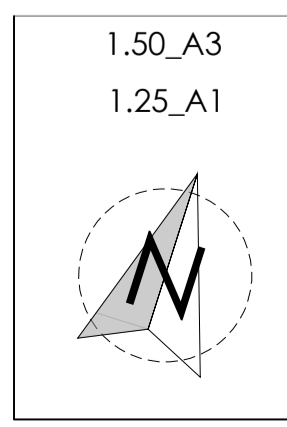

D I S T R I C T

Unit 3 . 1 Oakhurst Grove . London . SE22 9AH
 +44 (0)7525 179 525
 studio@districtarchitects.co.uk
 www.districtarchitects.co.uk
 this drawing is copyright .

| | | | | |
|----------|--|-----------|-----------------|----------------------|
| Planning | Existing | | | |
| | Roof Plan | | | |
| project | 48 Lady Margaret Road | | | |
| client | Kentish Town . London . NW5 2NR | | | |
| | Mr. Chris Clothier and Ms. Mary Douglas-Home | | | |
| job no. | 005. | (3) stage | .0 type / place | .101 series / number |
| | | -- | | revision |