



project:	17-010 - 1 Hampshire Street, London NW5 2TE		
drawing:	EXISTING GROUND FLOOR PLAN		
date:	26.01.17	drawn by: LM	check: CC
scale:	1:100@A3	dwg no.: 210	rev. no.: P.01

© Copyright: This drawing or design may not be reproduced without permission.

 


© Copyright: This drawing or design may not be reproduced without permission.

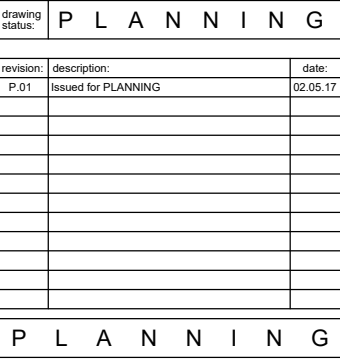


SADAarchitecture

P : 1st Floor, 26C George Street, St. Albans, AL3 4ES
E : letterbox@sada-architecture.com
W : www.sada-architecture.com
T : 01727 860810


Project: 17-010 - 1 Hampshire Street, London NW5 2TE		
Drawing: EXISTING SECTIONS A-A + B-B		
Date: 23.01.17	Drawn by: LM	Check: CC
Scale: 1:200 / 1:500@A3	Drwg no.: 220	Rev. no.: P.01
© Copyright: This drawing or design may not be reproduced without permission.		

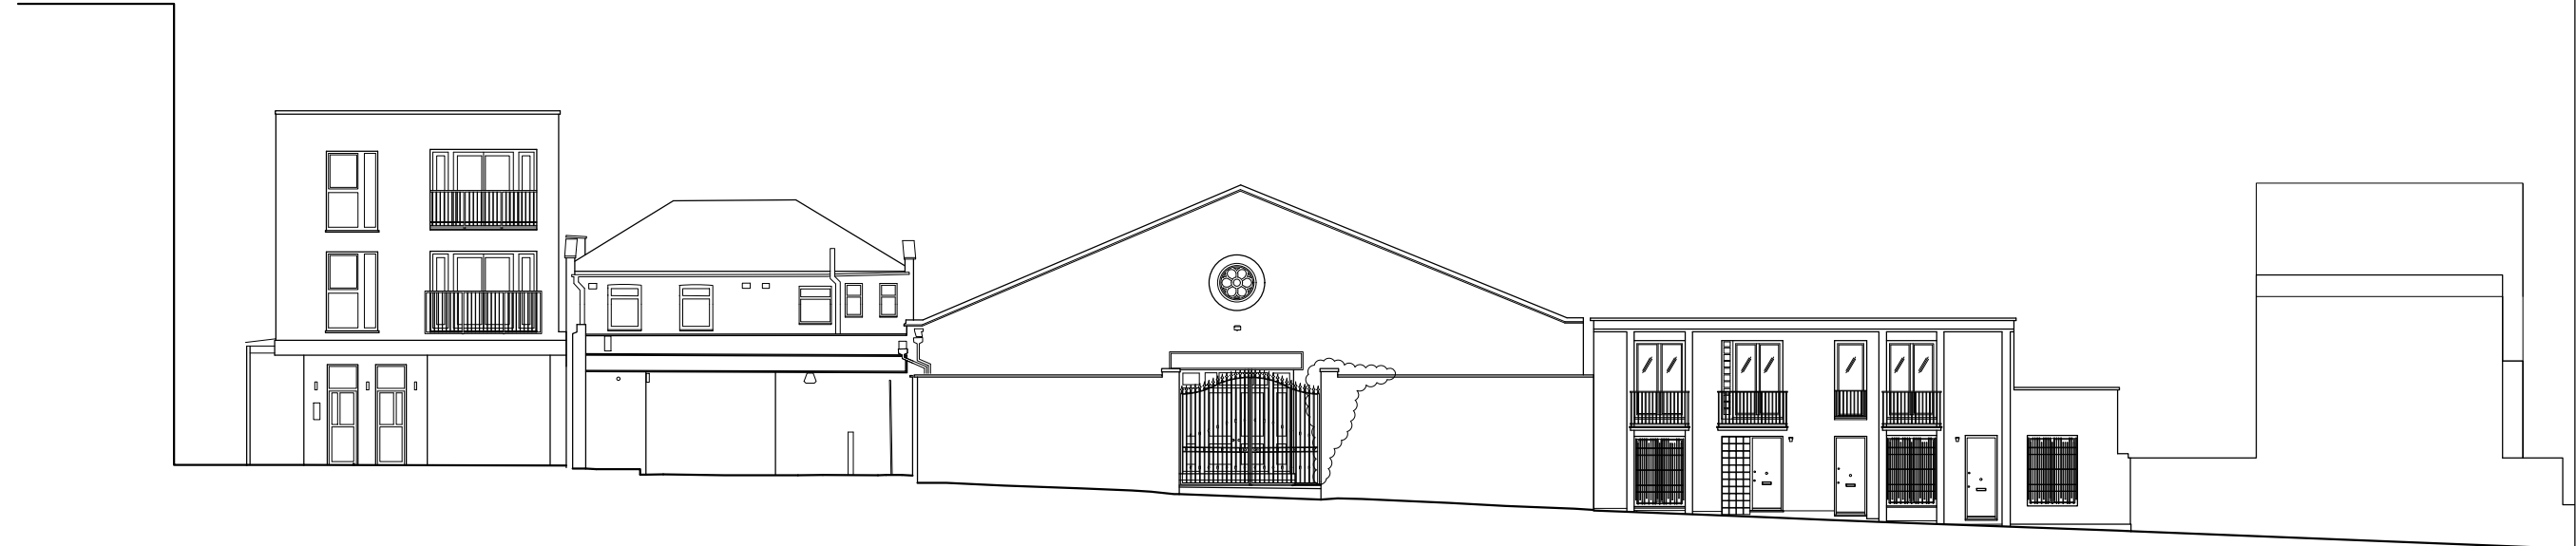

CONTIGUOUS NORTH ELEVATION (Hampshire Street)
SCALE 1:200

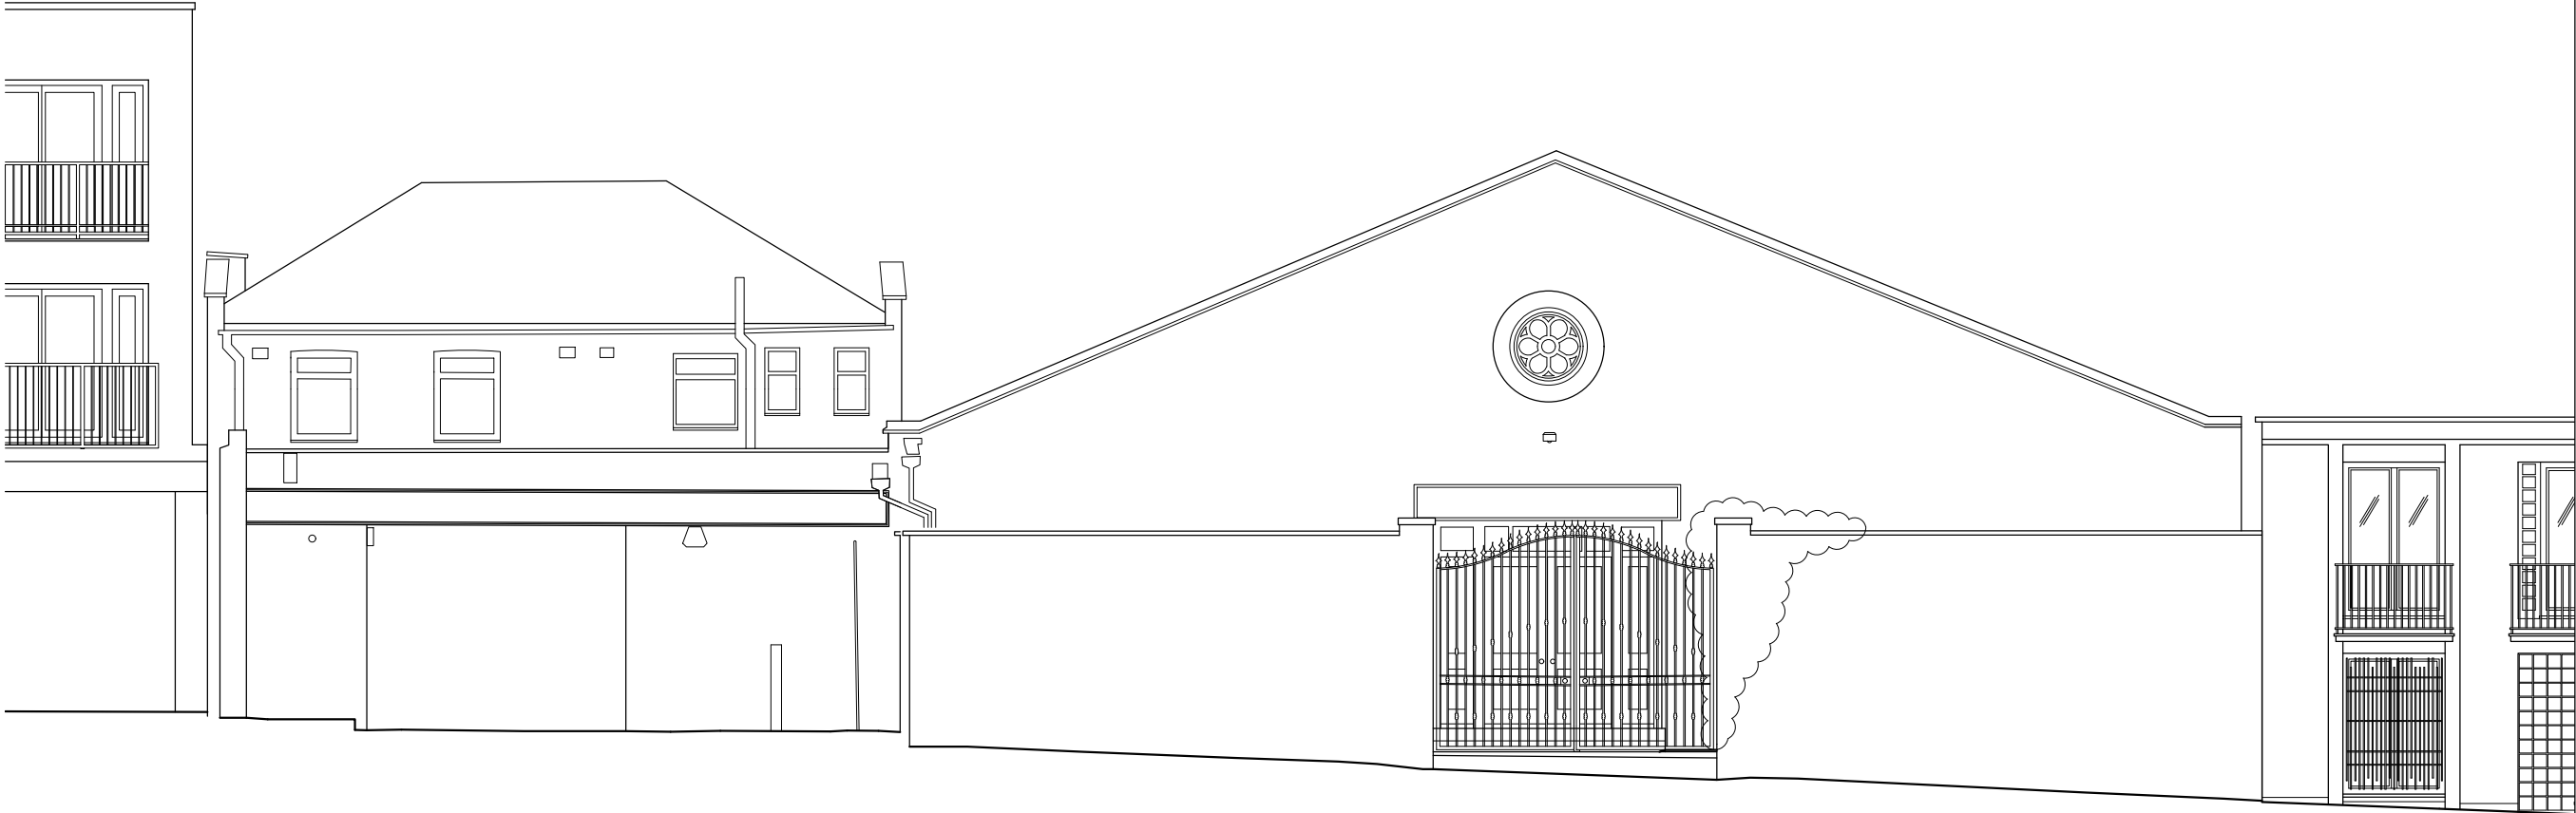

NORTH ELEVATION (Hampshire Street)
SCALE 1:100

 

NOTES		

drawing status:	P L A N N I N G	
revision:	description:	date:
P.01	Issued for PLANNING	02.05.17

P L A N N I N G

SADAarchitecture
P : 1st Floor, 26C George Street, St. Albans, AL3 4ES
E : letterbox@sada-architecture.com
W : www.sada-architecture.com
T : 01727 860810

project:	17-010 - 1 Hampshire Street, London NW5 2TE		
drawing:	EXISTING ELEVATIONS (North)		
date:	23.01.17	drawn by: LM	check: CC
scale:	1:100 / 1:200@A3	draw no.: 230	rev. no.: P.01

© Copyright: This drawing or design may not be reproduced without permission.