

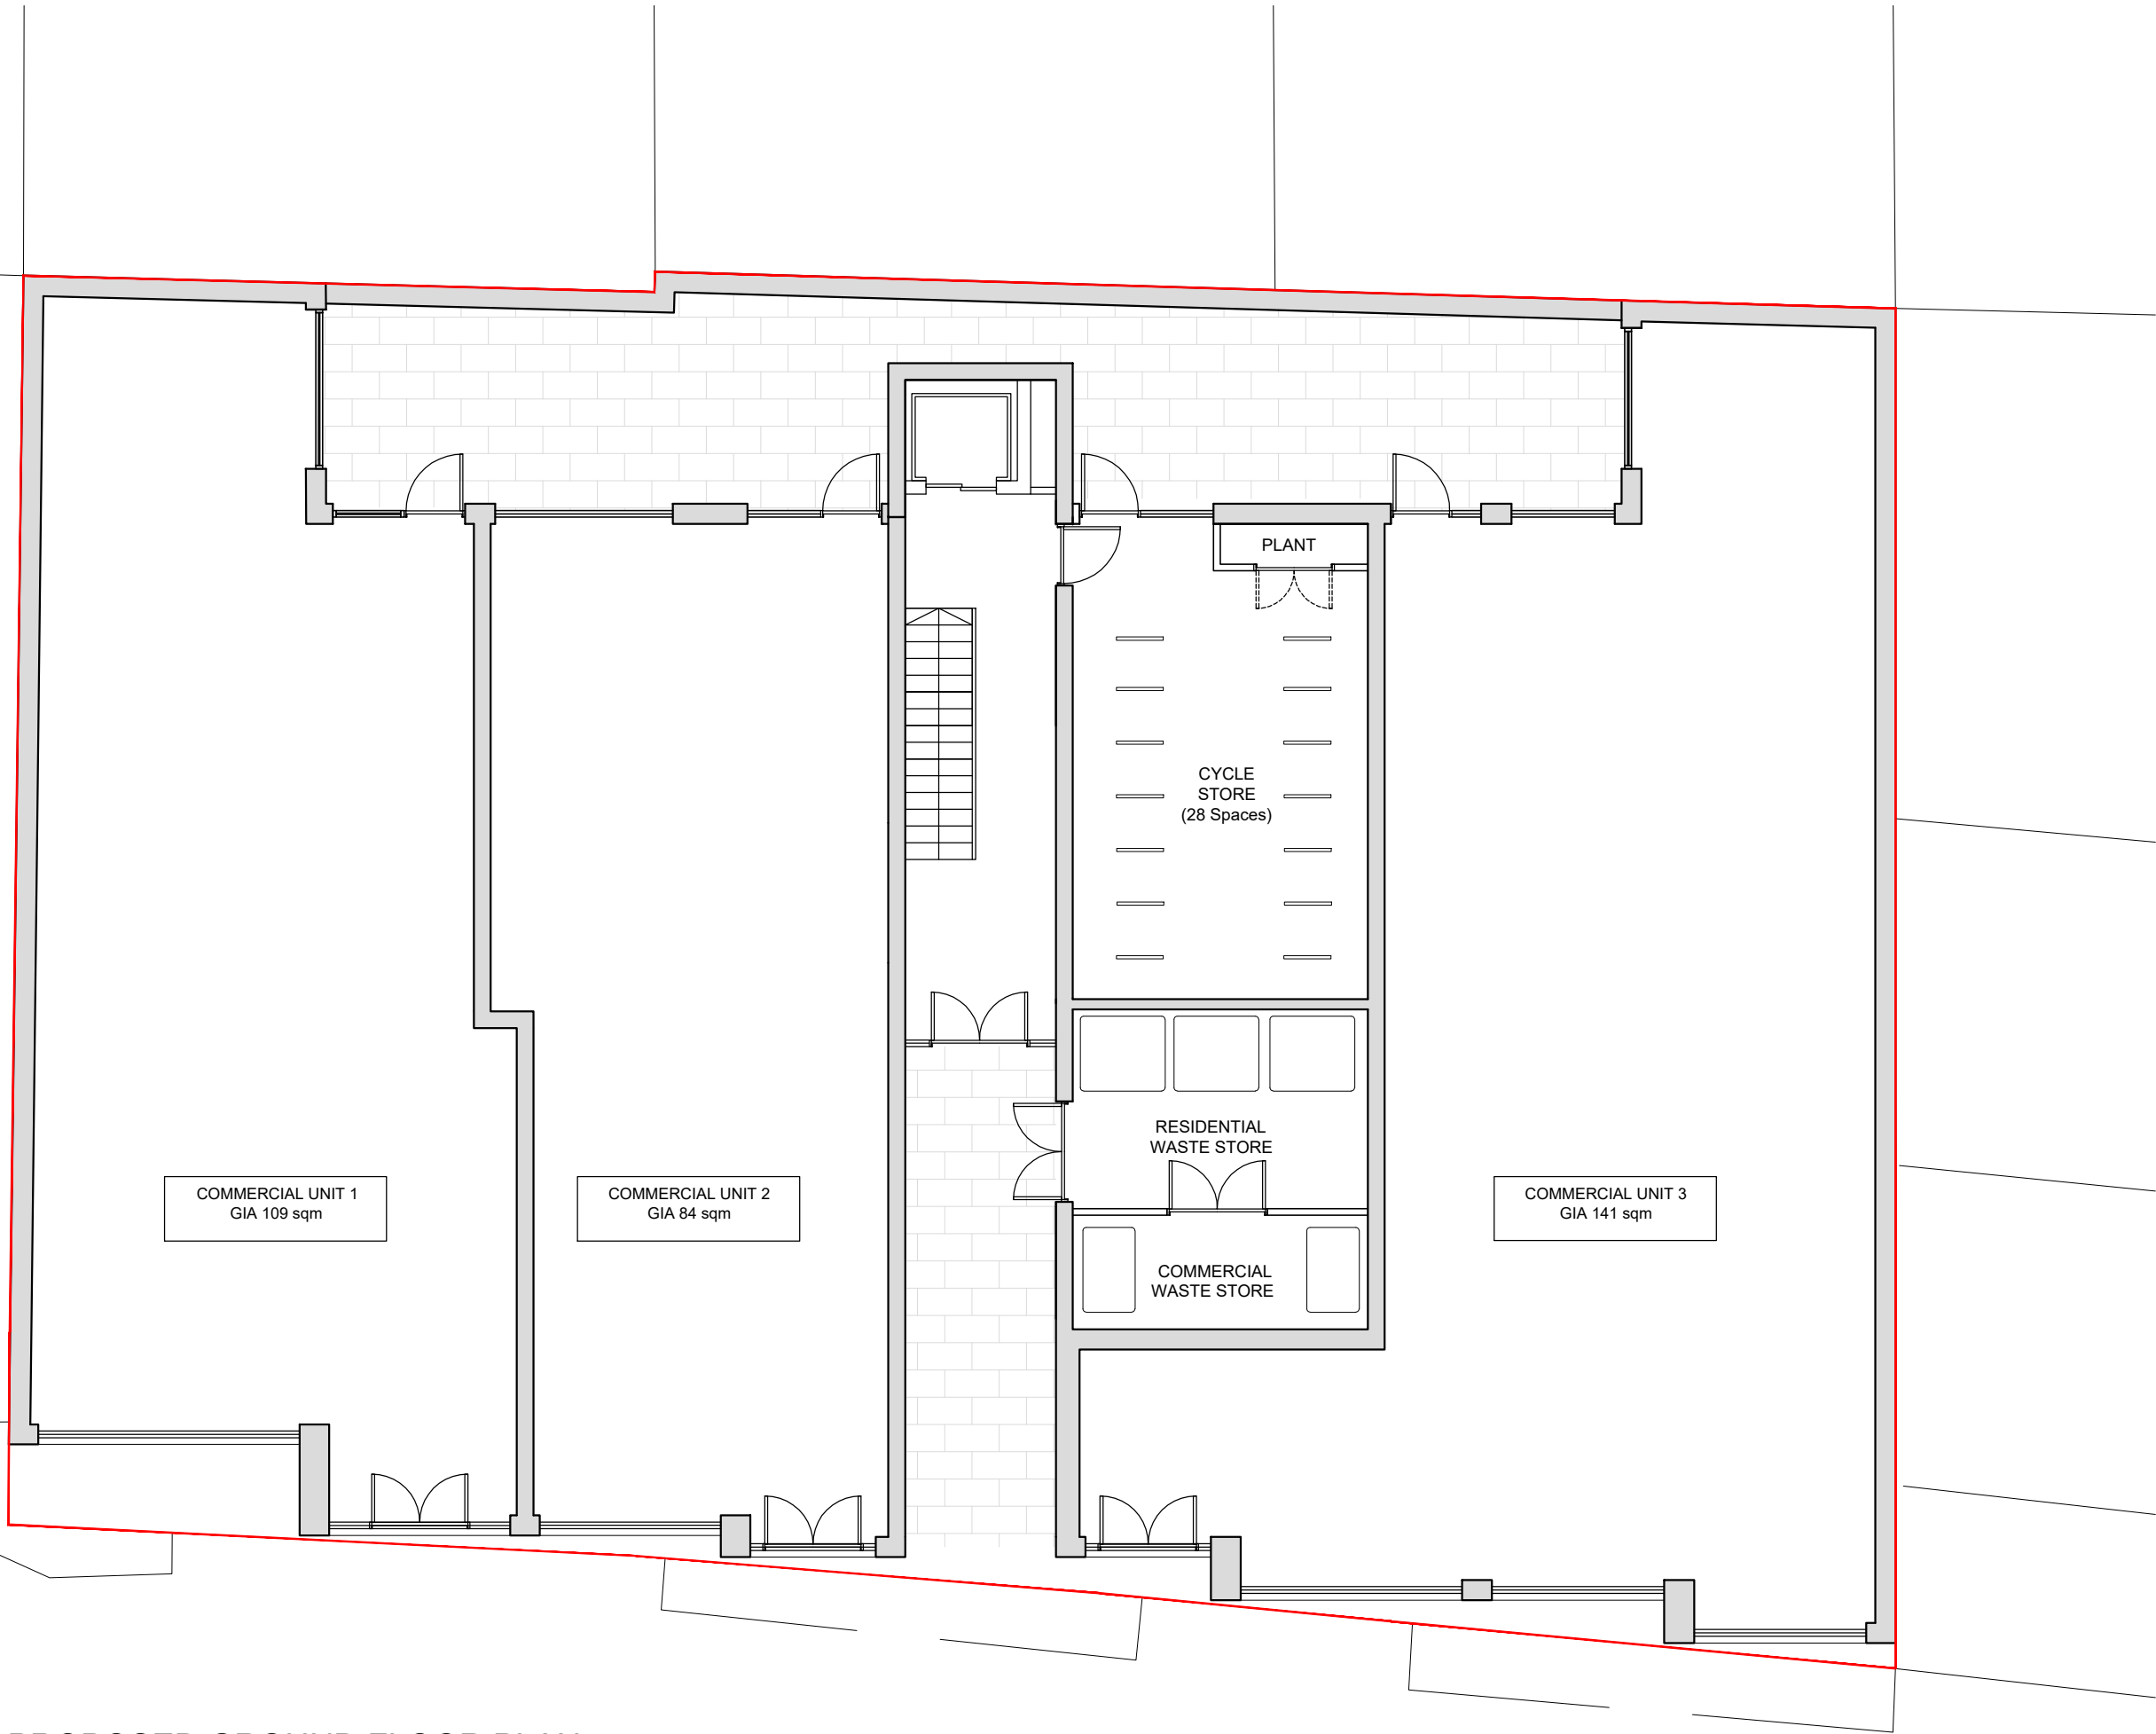


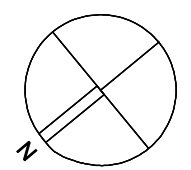

PROPOSED GROUND FLOOR PLAN
SCALE 1:100

 

NOTES	

— SITE BOUNDARY

drawing status:	P L A N N I N G
-----------------	-----------------


revision:	description:	date:
P.01	Issued for PLANNING	19.05.17

P L A N N I N G



SADAarchitecture
P : 1st Floor, 26C George Street, St. Albans, AL3 4ES
E : letterbox@sada-architecture.com
W : www.sada-architecture.com
T : 01727 860810

project:	17-010 - 1 Hampshire Street, London NW5 2TE		
drawing:	PROPOSED GROUND FLOOR PLAN		
date:	26.01.17	drawn by: LM	check: CC
scale:	1:100@A3	dwg no.: 310	rev. no.: P.01

© Copyright: This drawing or design may not be reproduced without permission.

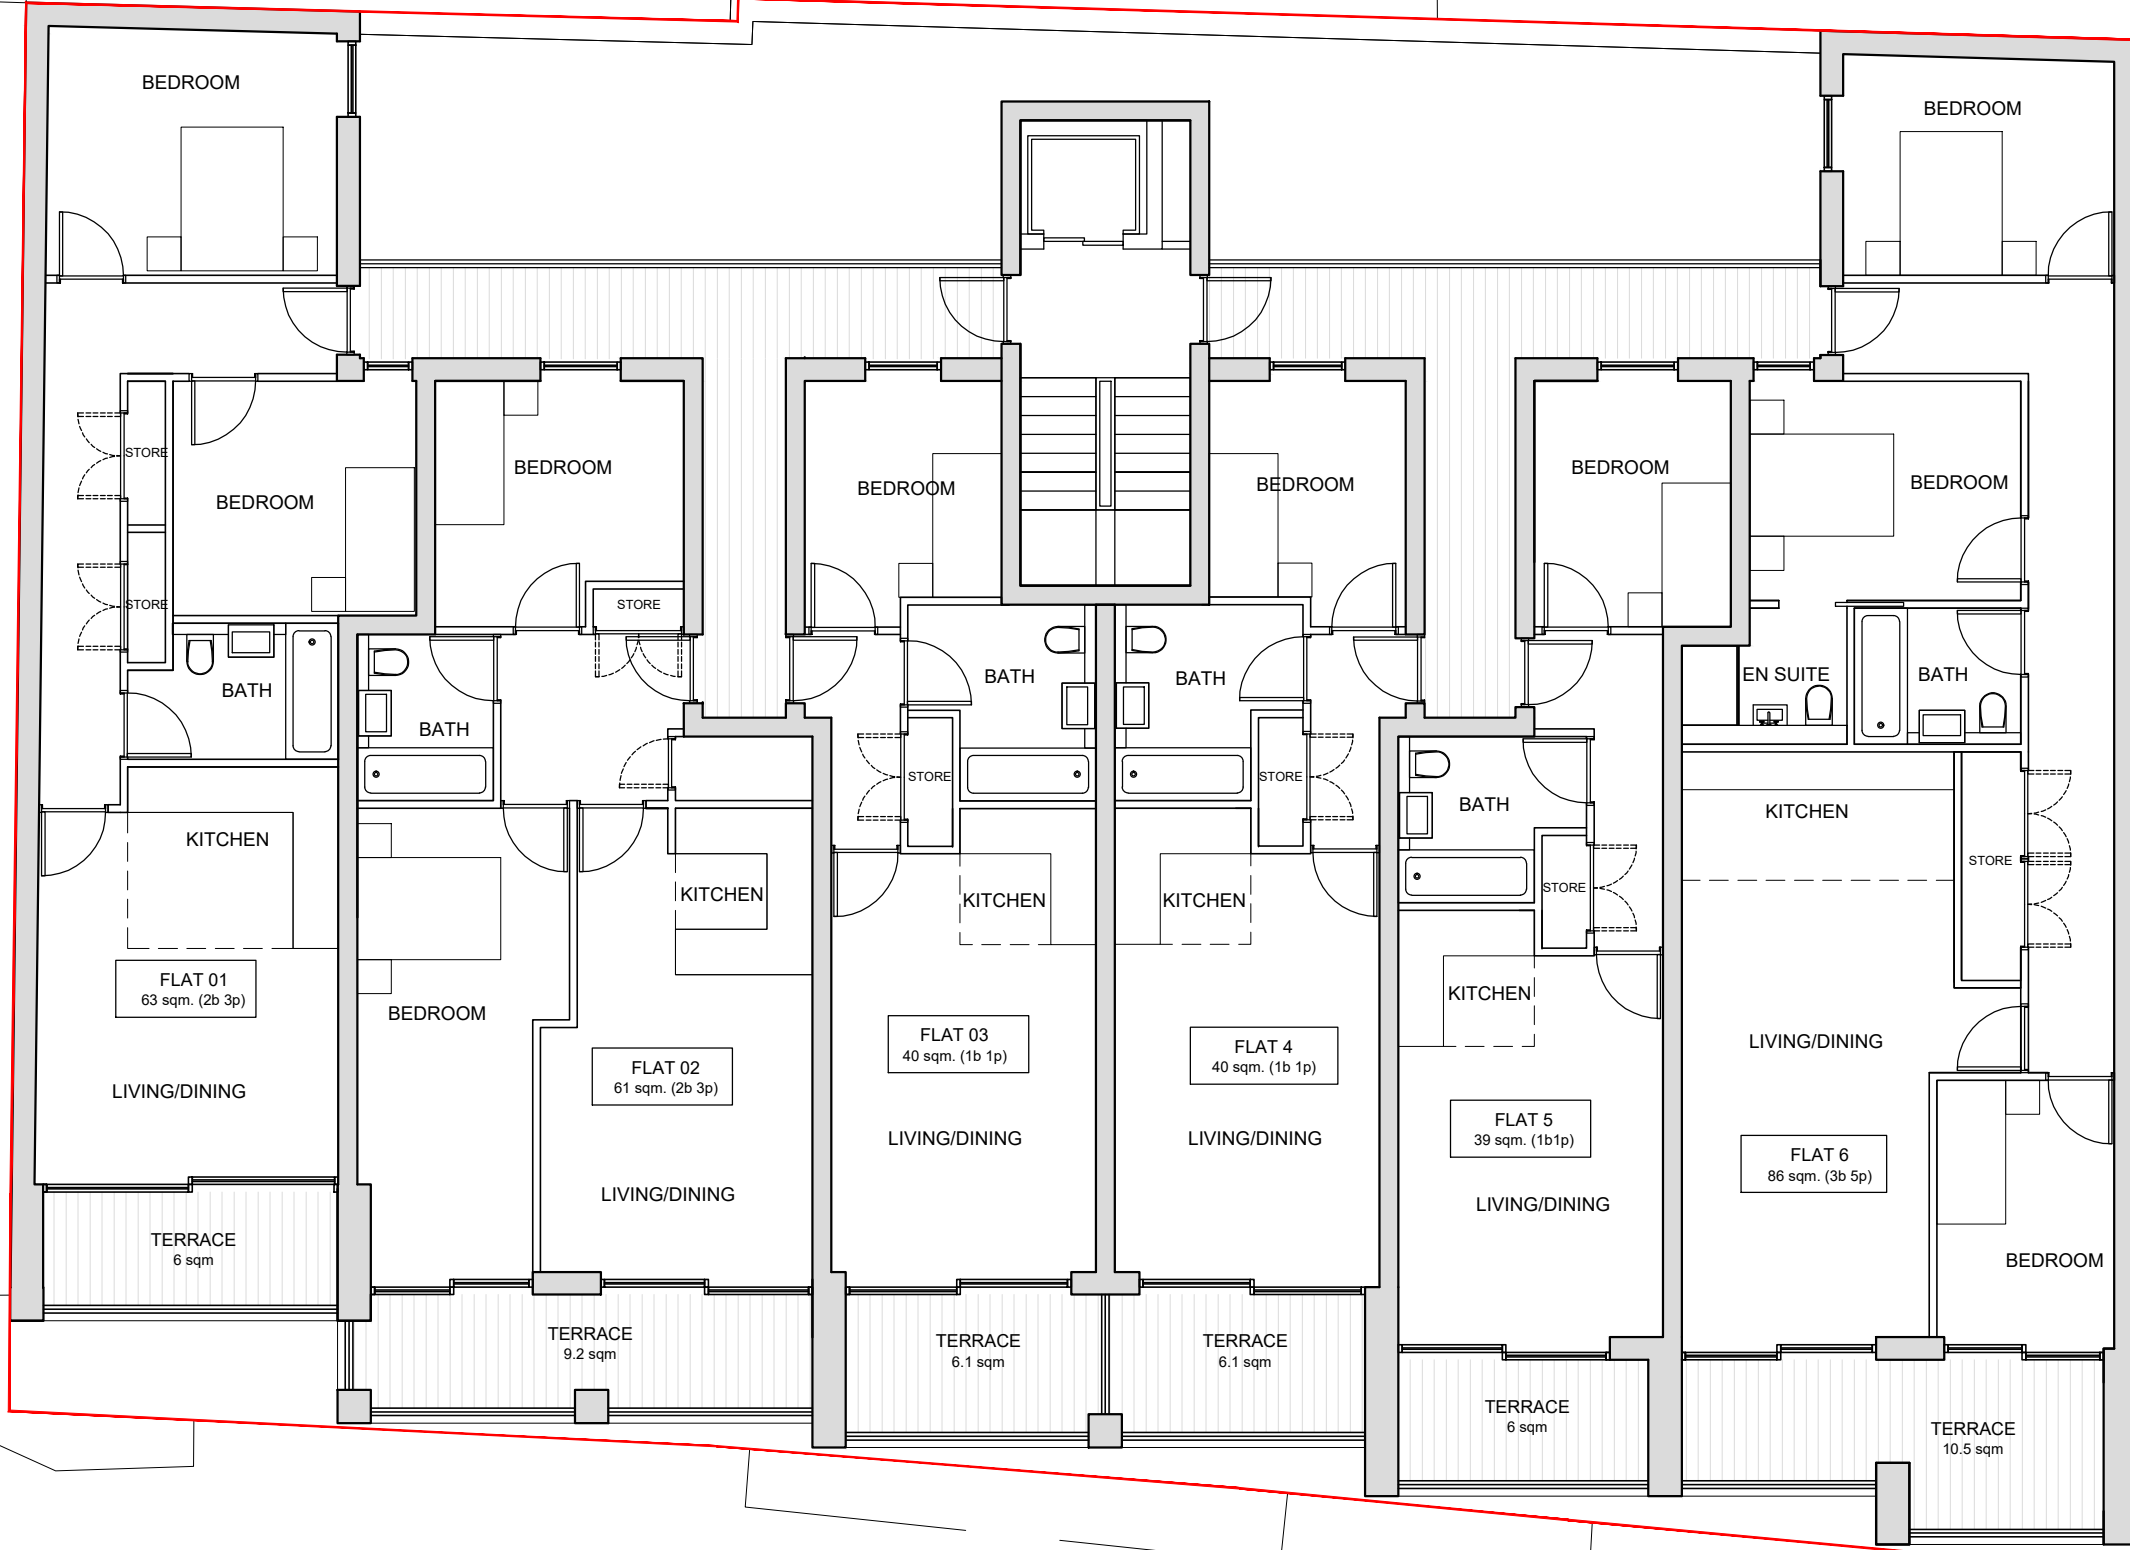

PROPOSED FIRST FLOOR PLAN
SCALE 1:100

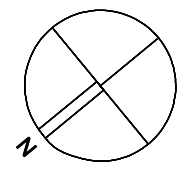 

NOTES

— SITE BOUNDARY

drawing status: **P L A N N I N G**


revision:	description:	date:
P.01	Issued for PLANNING	19.05.17

P L A N N I N G

SADAarchitecture
P : 1st Floor, 26C George Street, St. Albans, AL3 4ES
E : letterbox@sada-architecture.com
W : www.sada-architecture.com
T : 01727 860810

project:	17-010 - 1 Hampshire Street, London NW5 2TE		
drawing:	PROPOSED FIRST FLOOR PLAN		
date:	26.01.17	drawn by: LM	check: CC
scale:	1:100@A3	dwg no.: 311	rev. no.: P.01

© Copyright: This drawing or design may not be reproduced without permission.

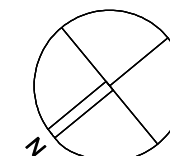

SADAarchitecture

P : 1st Floor, 26C George Street, St. Albans, AL3 4ES

E : letterbox@sada-architecture.com


W : www.sada-architecture.com

T : 01727 860810

project:	17-010 - 1 Hampshire Street, London NW5 2TE		
drawing:	PROPOSED ROOF PLAN		
date:	18.04.17	drawn by: LM	check: CC
scale:	1:100@A3	dwg no.: 314	rev. no.: P.01

© Copyright: This drawing or design may not be reproduced without permission

0 2 4 6 8 10M
1:200

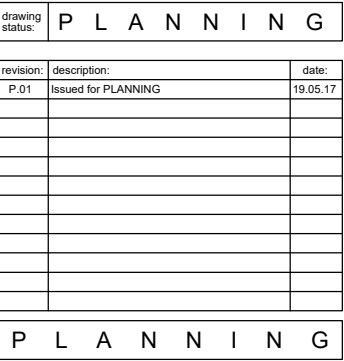

SADAarchitecture

• 1st Floor, 26C George Street, St. Albans, AL3 4ES
• letterbox@sada-architecture.com
• www.sada-architecture.com
• 01727 860810


project: **17-010 - 1 Hampshire Street, London NW5 2TE**
drawing: **PROPOSED SECTION A-A**

date: 23.01.17	drawn by: LM	check: CC
scale: 1:100/1:200@A3	dwg no.: 410	rev. no.: P.01

© Copyright. This drawing or design may not be reproduced without permission.



PROPOSED STREET ELEVATION
SCALE 1:200

 

NOTES	

drawing status:	P L A N N I N G
-----------------	-----------------

revision:	description:	date:
P.01	Issued for PLANNING	19.05.17

P L A N N I N G



SADAarchitecture

P : 1st Floor, 26C George Street, St. Albans, AL3 4ES
E : letterbox@sada-architecture.com
W : www.sada-architecture.com
T : 01727 860810

project:	17-010 - 1 Hampshire Street, London NW5 2TE		
drawing:	PROPOSED STREET ELEVATION (North)		
date:	23.01.17	drawn by: LM	check: CC
scale:	1:200 @ A3	drawn no.: 500	rev. no.: P.01


© Copyright: This drawing or design may not be reproduced without permission.

No.	Name	Age	Sex	Religion	Marital status	Occupation	Education
1	Abdullah	35	M	Islam	Married	Teacher	High school
2	Ali	42	M	Islam	Married	Farmer	Primary school
3	Ahmed	28	M	Islam	Single	Student	University
4	Ahmed	38	M	Islam	Married	Engineer	University
5	Ahmed	45	M	Islam	Married	Businessman	University
6	Ahmed	52	M	Islam	Married	Retired	University
7	Ahmed	58	M	Islam	Married	Retired	University
8	Ahmed	65	M	Islam	Married	Retired	University
9	Ahmed	72	M	Islam	Married	Retired	University
10	Ahmed	78	M	Islam	Married	Retired	University
11	Ahmed	85	M	Islam	Married	Retired	University
12	Ahmed	92	M	Islam	Married	Retired	University
13	Ahmed	98	M	Islam	Married	Retired	University
14	Ahmed	105	M	Islam	Married	Retired	University
15	Ahmed	112	M	Islam	Married	Retired	University
16	Ahmed	118	M	Islam	Married	Retired	University
17	Ahmed	125	M	Islam	Married	Retired	University
18	Ahmed	132	M	Islam	Married	Retired	University
19	Ahmed	138	M	Islam	Married	Retired	University
20	Ahmed	145	M	Islam	Married	Retired	University
21	Ahmed	152	M	Islam	Married	Retired	University
56	Ahmed	385	M	Islam	Married	Retired	University
57	Ahmed	392	M	Islam	Married	Retired	University
58	Ahmed	398	M	Islam	Married	Retired	University
59	Ahmed	405	M	Islam	Married	Retired	University
60	Ahmed	412	M	Islam	Married	Retired	University
61	Ahmed	418	M	Islam	Married	Retired	University
62	Ahmed	425	M	Islam	Married	Retired	University
63	Ahmed	432	M	Islam	Married	Retired	University
64	Ahmed	438	M	Islam	Married	Retired	University
65	Ahmed	445	M	Islam	Married	Retired	University
66	Ahmed	452	M	Islam	Married		

  
[illegible]

T : 01727 860810

© Copyright: This drawing or design may not be reproduced without permission

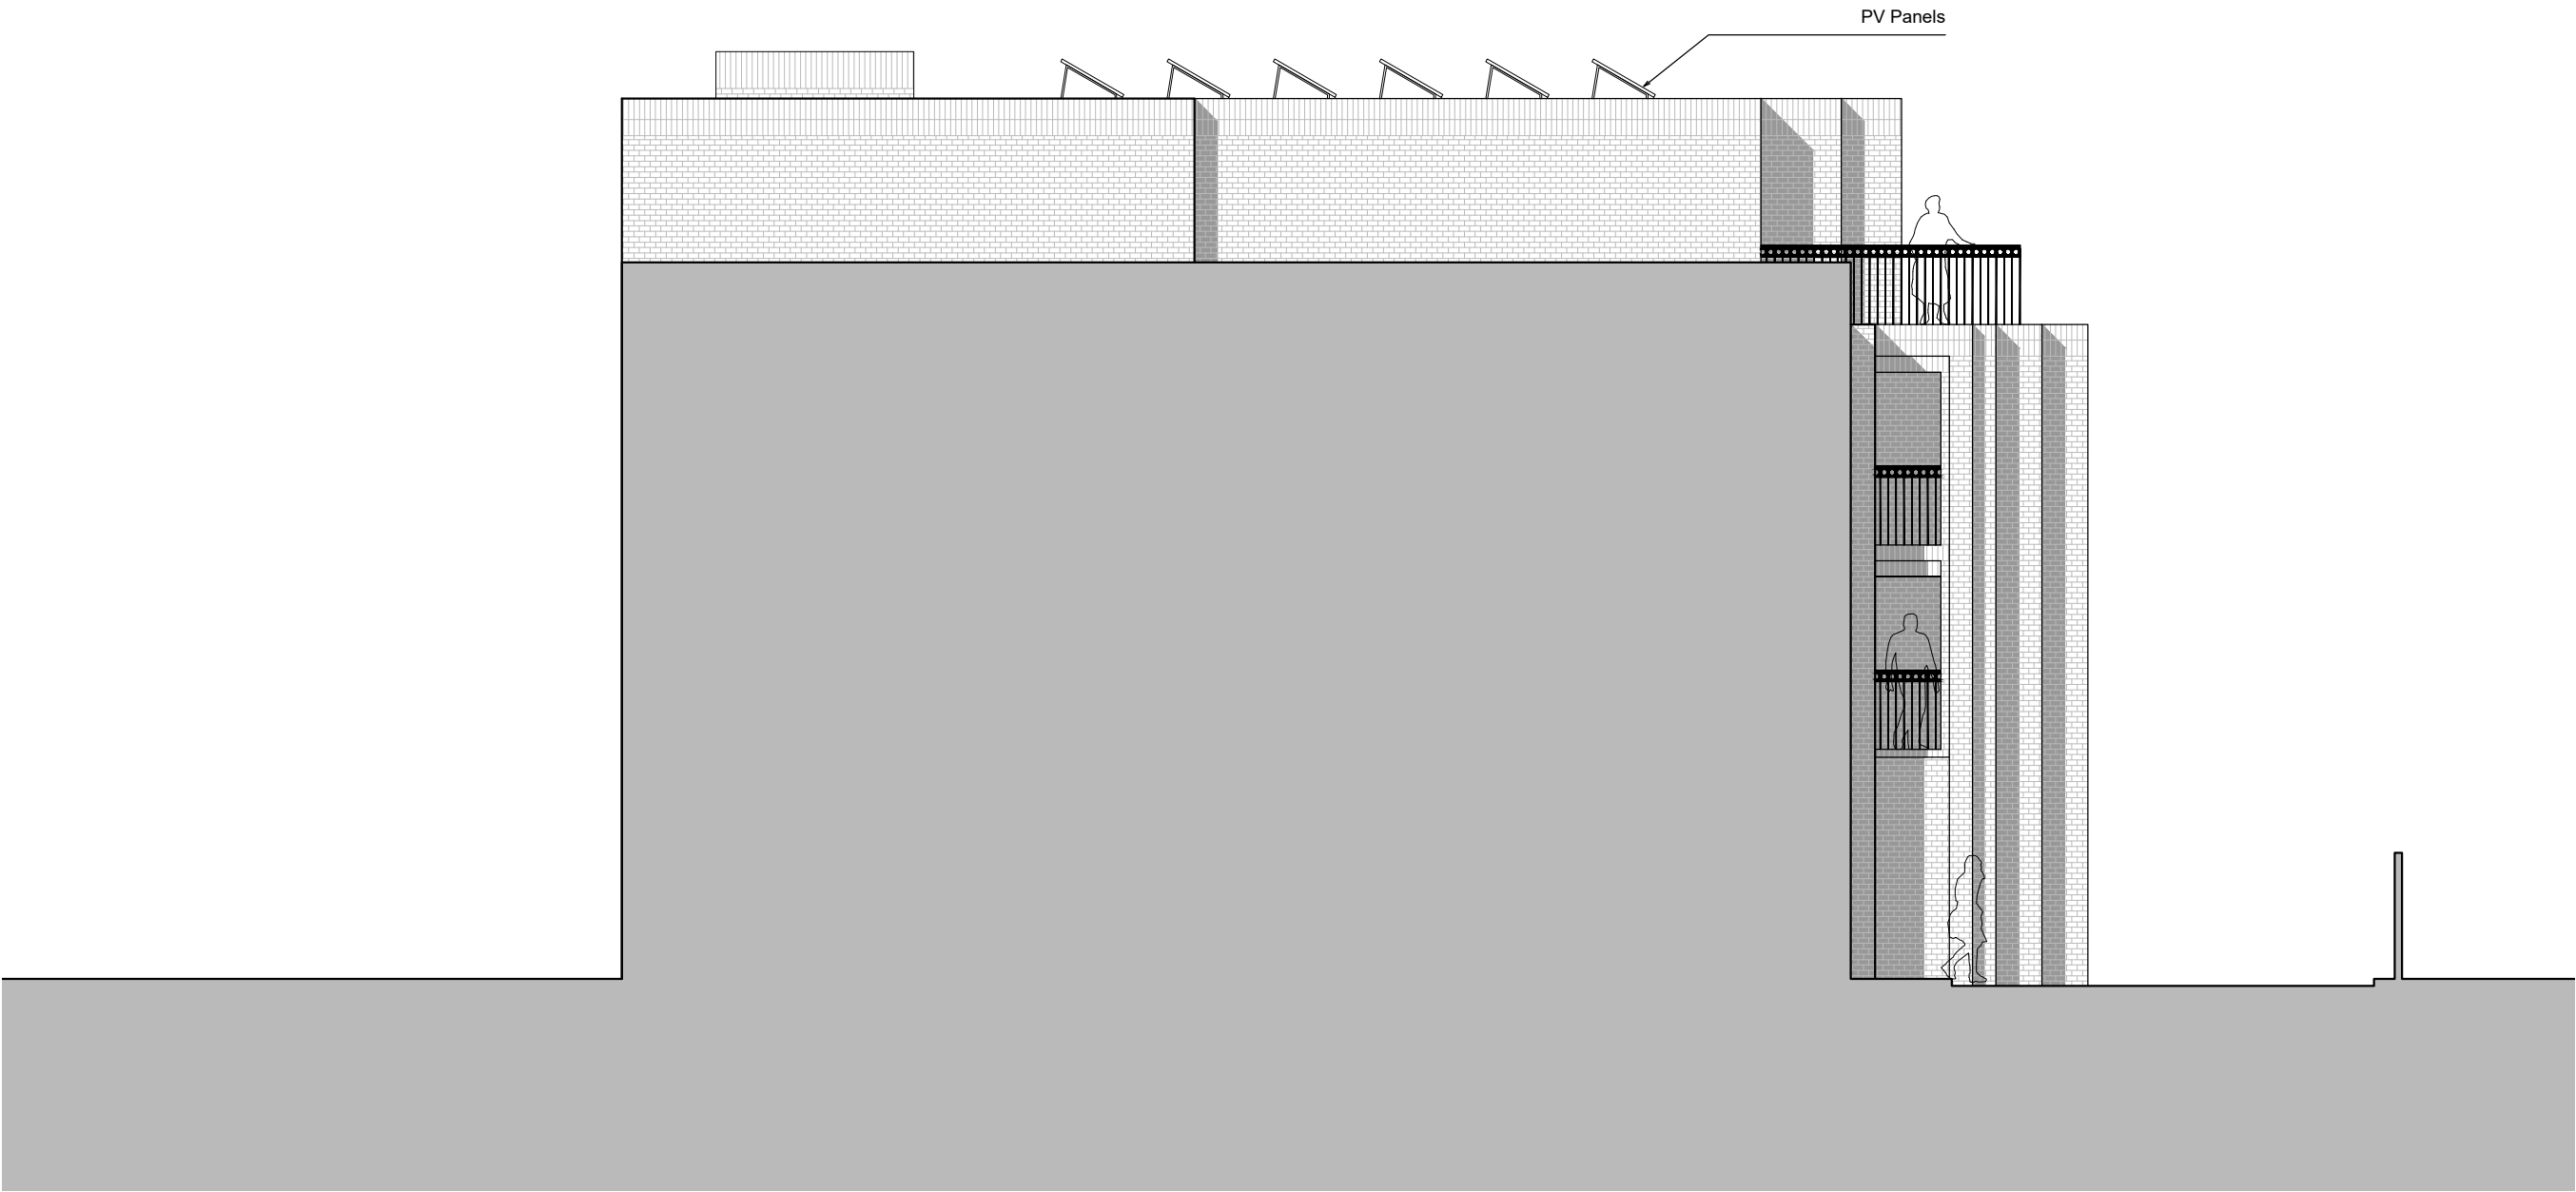

PROPOSED SIDE ELEVATION (East)
SCALE 1:100

 

NOTES	

drawing status:	P L A N N I N G
-----------------	-----------------


revision:	description:	date:
P.01	Issued for PLANNING	19.05.17

P L A N N I N G

SADAarchitecture
P : 1st Floor, 26C George Street, St. Albans, AL3 4ES
E : letterbox@sada-architecture.com
W : www.sada-architecture.com
T : 01727 860810

project:	17-010 - 1 Hampshire Street, London NW5 2TE		
drawing:	PROPOSED SIDE ELEVATION (East)		
date:	23.01.17	drawn by: LM	check: CC
scale:	1:100 @ A3	draw no.: 511	rev. no.: P.01

© Copyright: This drawing or design may not be reproduced without permission.

 

P L A N N I N G

Copyright: This drawing or design may not be reproduced without permission.

[illegible]

0 1 2 3 4 5M
1:100

[illegible]

SADAarchitecture

P : 1st Floor, 26C George Street, St. Albans, AL3 4ES

E : letterbox@sada-architecture.com

W : www.sada-architecture.com

T : 01727 860810

© Copyright: This drawing or design may not be reproduced without permission.