


ROOF PLAN

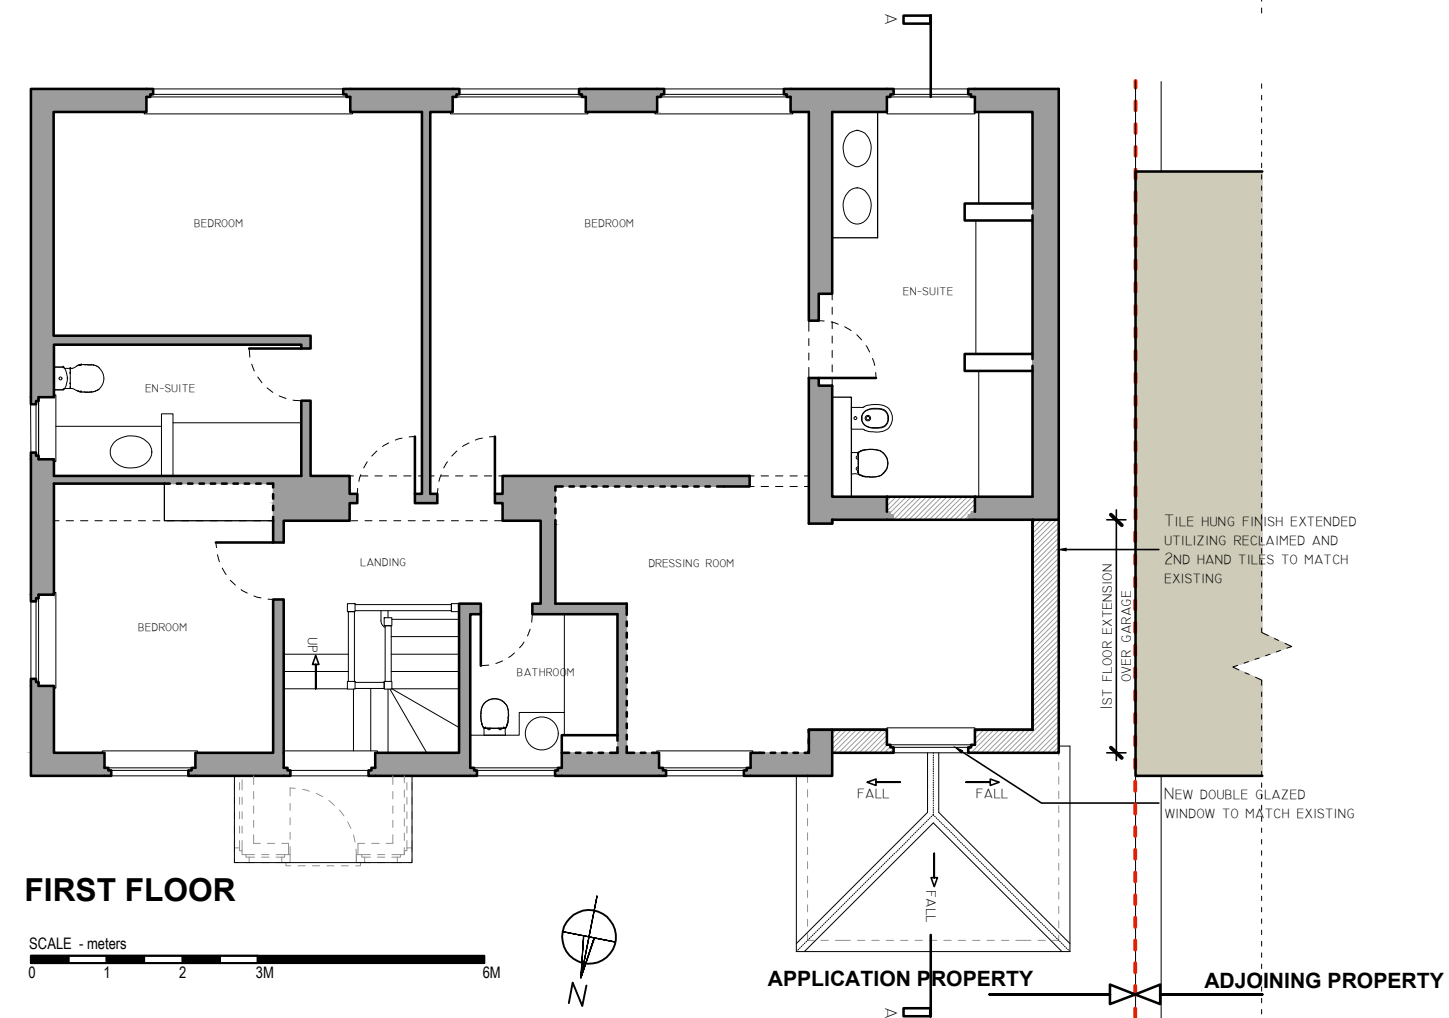

FIRST FLOOR

NOTE

THIS DRAWING IS TO BE READ IN CONJUNCTION WITH ALL OTHER RELEVANT DRAWINGS AND SPECIFICATIONS

THIS DRAWING HAS BEEN PREPARED FOR IDENTIFICATION PURPOSES ONLY. VERIFICATION OF DRAWN INFORMATION TO BE CARRIED OUT BY CONTRACTOR PRIOR TO OTHER USE. ALL DIMENSIONS TO BE CHECKED ON SITE, AND SUCH DIMENSIONS TO BE THE CONTRACTORS RESPONSIBILITY. DRAWING ERRORS AND OMISSIONS TO BE REPORTED TO THE CONTRACT ADMINISTRATOR.

A - 1st floor extension developed **12/05/17**

REVISION DATE

Eveleigh Designs

rupert@eveleghdesigns.co.uk
jocelyn@eveleghdesigns.co.uk
tel 07722 830254

project Badgers Holt, 12 North End London NW3 no 17/06

drawing PROPOSED 1st FLOOR & ROOF PLANS no GA 02 / A

scale 1:100@A3 date 30.01.17 drawn RE checked JLE

PLANNING