
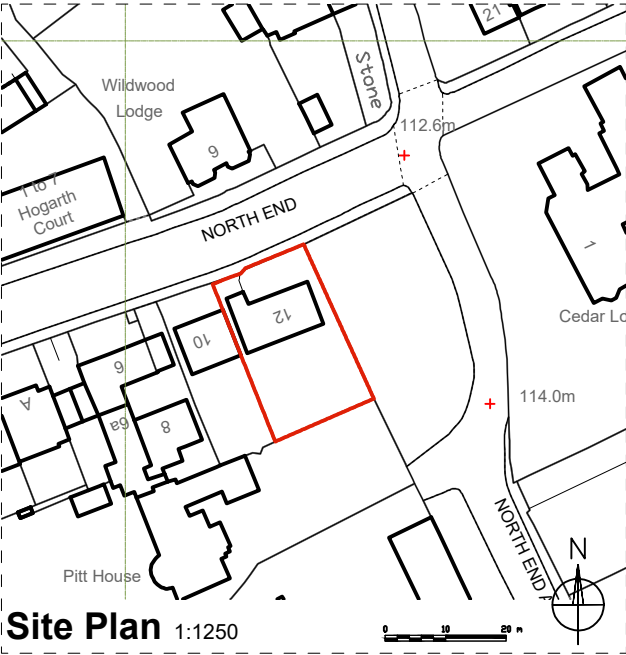


NOTE

THIS DRAWING IS TO BE READ IN CONJUNCTION WITH ALL OTHER RELEVANT DRAWINGS AND SPECIFICATIONS

THIS DRAWING HAS BEEN PREPARED FOR IDENTIFICATION PURPOSES ONLY. VERIFICATION OF DRAWN INFORMATION TO BE CARRIED OUT BY CONTRACTOR PRIOR TO OTHER USE. ALL DIMENSIONS TO BE CHECKED ON SITE, AND SUCH DIMENSIONS TO BE THE CONTRACTORS RESPONSIBILITY. DRAWING ERRORS AND OMISSIONS TO BE REPORTED TO THE CONTRACT ADMINISTRATOR.

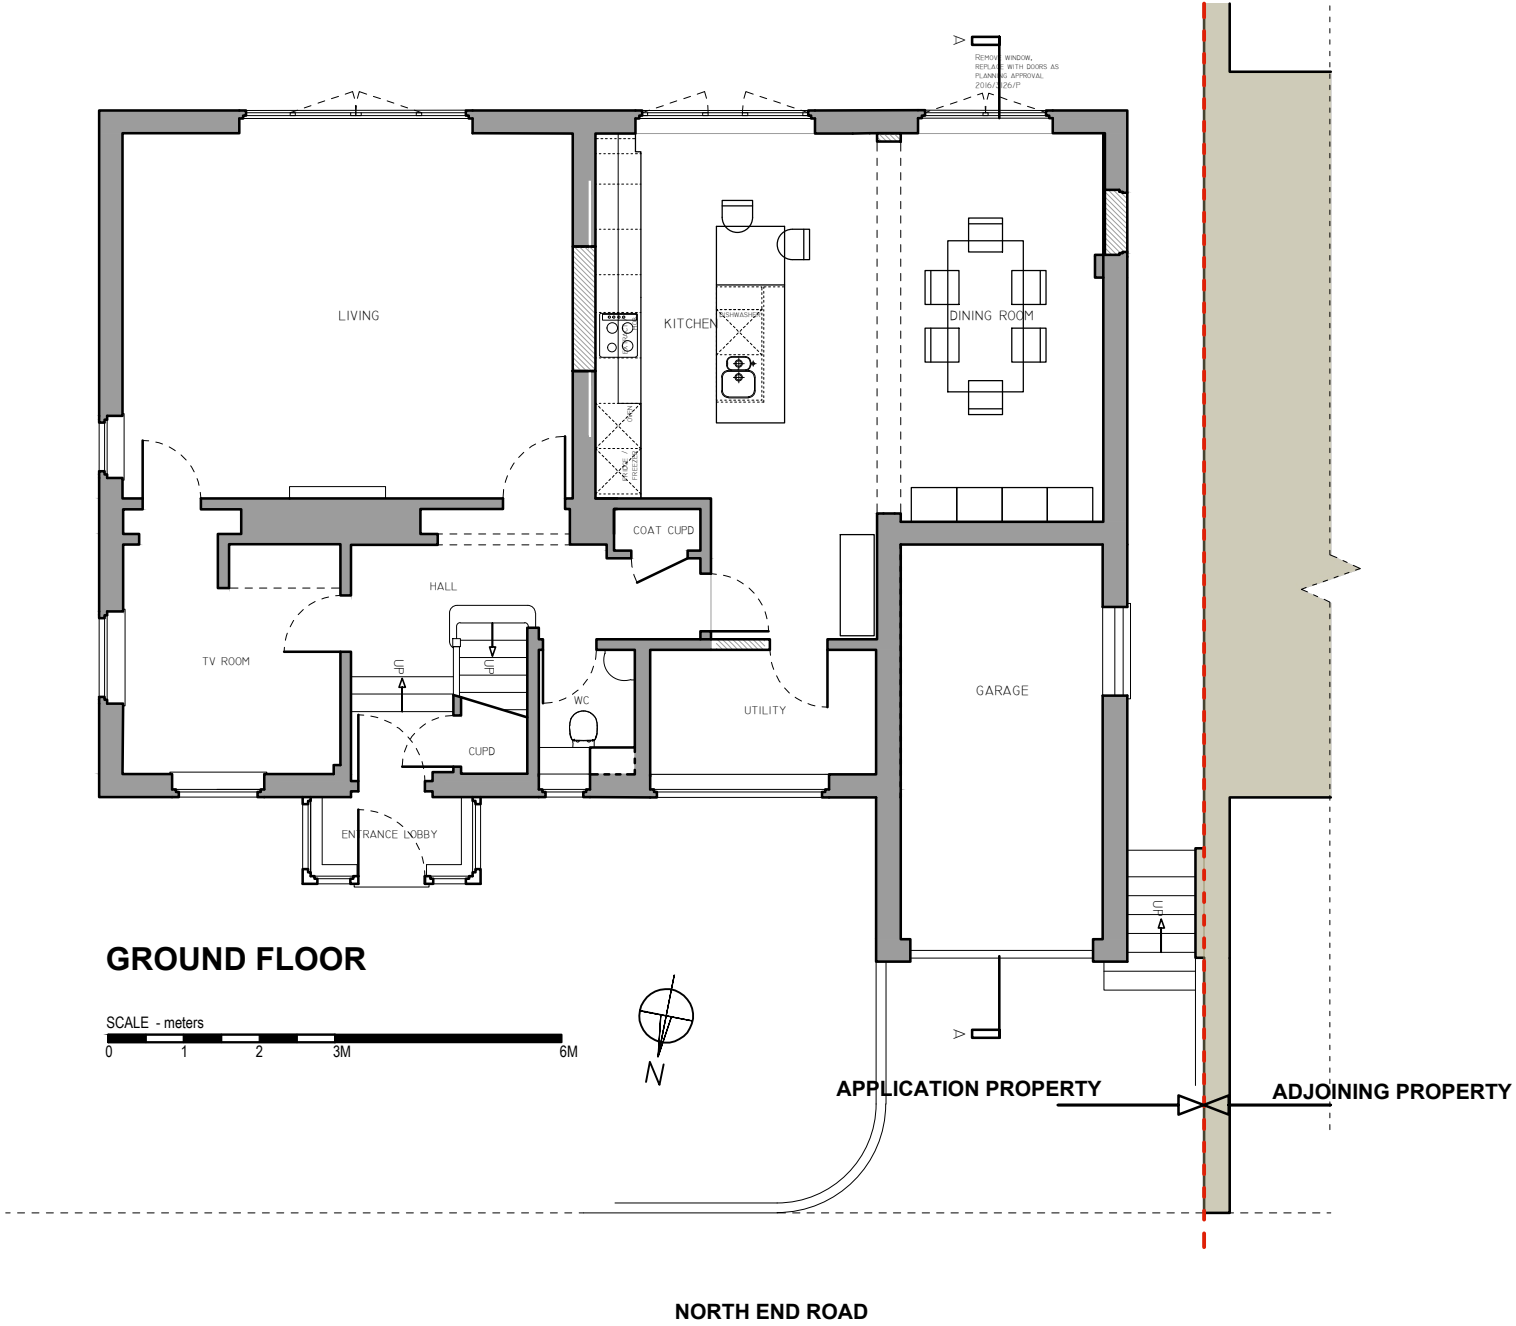

B - Site plan added	18/05/17
A - 1st floor extension developed	12/05/17
REVISION	DATE

Evelegh Designs

rupert@eveleghdesigns.co.uk			
jocelyn@eveleghdesigns.co.uk			
tel 07722 830254			
project	no		
Badgers Holt, 12 North End	17/06		
London NW3			
drawing	no		
PROPOSED GROUND FLOOR	GA 01 / B		
PLAN			
scale	date	drawn	checked
1:100@A3	30.01.17	RE	JLE

PLANNING