


NOTE

THIS DRAWING IS TO BE READ IN CONJUNCTION WITH ALL OTHER RELEVANT DRAWINGS AND SPECIFICATIONS

THIS DRAWING HAS BEEN PREPARED FOR IDENTIFICATION PURPOSES ONLY. VERIFICATION OF DRAWN INFORMATION TO BE CARRIED OUT BY CONTRACTOR PRIOR TO OTHER USE. ALL DIMENSIONS TO BE CHECKED ON SITE, AND SUCH DIMENSIONS TO BE THE CONTRACTOR'S RESPONSIBILITY. DRAWING ERRORS AND OMISSIONS TO BE REPORTED TO THE CONTRACT ADMINISTRATOR.

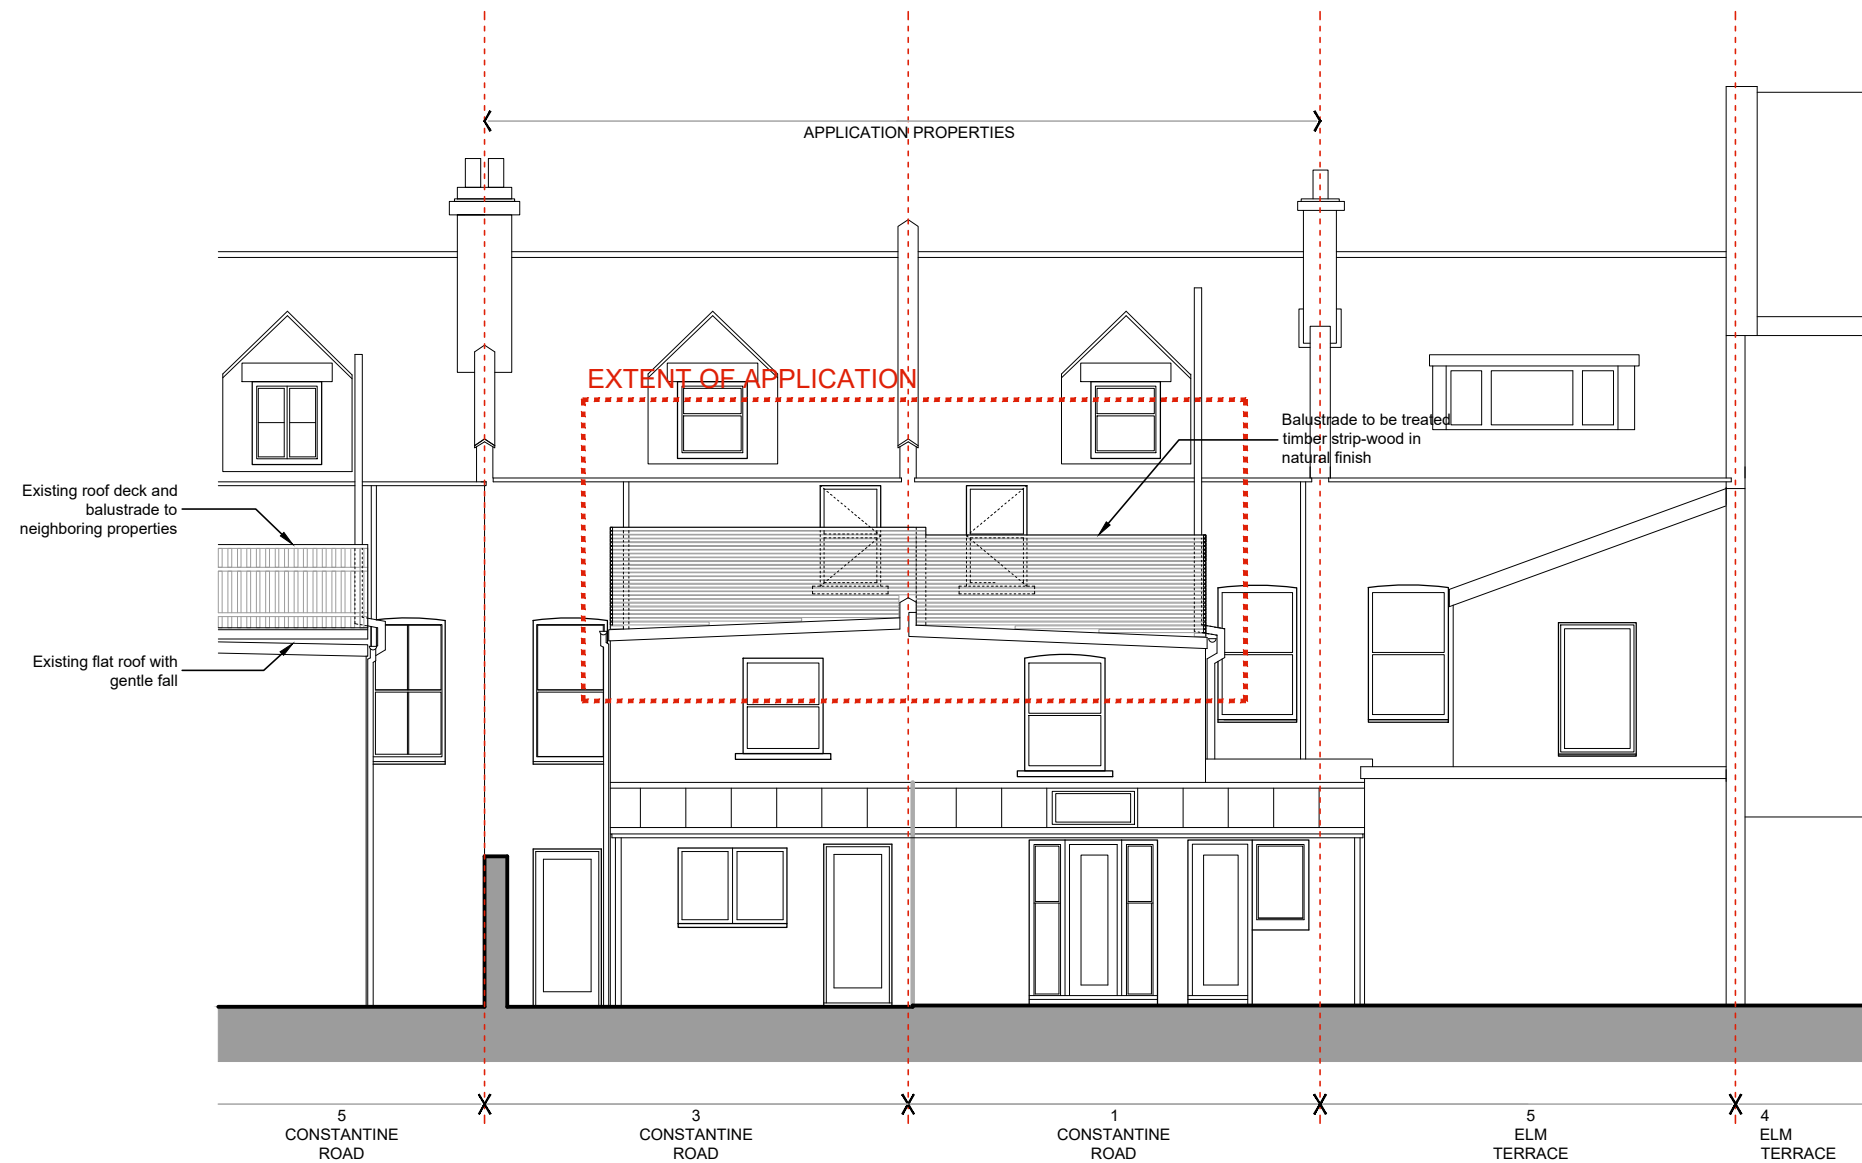

PROPOSED REAR ELEVATION (NORTH WEST)
1 & 3 Constantine Road

SCALE - meters
 0 1 2 3M 6M

REVISION	DATE

Eveleigh Designs

rupert@eveleighdesigns.co.uk
 jocelyn@eveleighdesigns.co.uk
 tel 07722 830254

project	no
1 & 3 CONSTANTINE ROAD	17/15
London NW3	
drawing	no
PROPOSED REAR ELEVATION	GA 02

scale	date	drawn	checked
1:100@A3	25.04.17	RE	JLE

PLANNING