

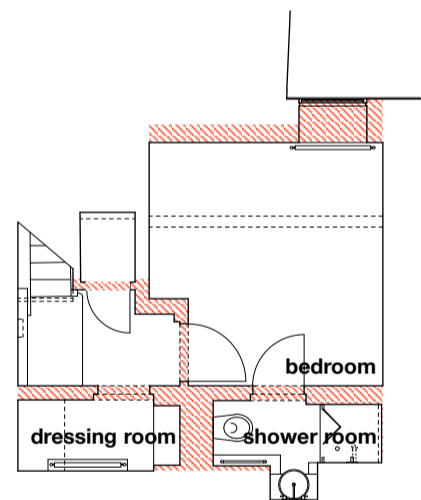


GROUND AND FIRST FLOOR DEMOLITION

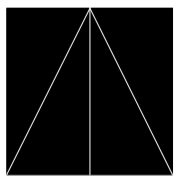

BASEMENT FLOOR DEMOLITION

Proposed demolition

 

STUDIO MCLEOD

The Studio
320 Kilburn Lane
London W9 3EF

+44 (0)20 8968 5232
info@studiomcleod.com

notes


revisions:

to be read in conjunction with all other information issued by other consultants. drawing not to be scaled - contractors must verify all dimensions on site before commencing work, any discrepancies to be reported to the designer. drawing to be read in conjunction with all other relevant drawings. all dimensions in mm unless otherwise stated



Studio McLeod Architecture Limited: The Studio, 320 Kilburn Lane, London, W9 3EF. Registered in England. Company Number 08474700

**GROUND FL FLAT, 53 ACHILLES ROAD
LONDON, NW6 1DZ**

PROPOSED DEMOLITION Plans	
drawing no. 127-DM-01	rev. -
scale 1:100 @A3	
date 9 MAY 2017	
status PLANNING	

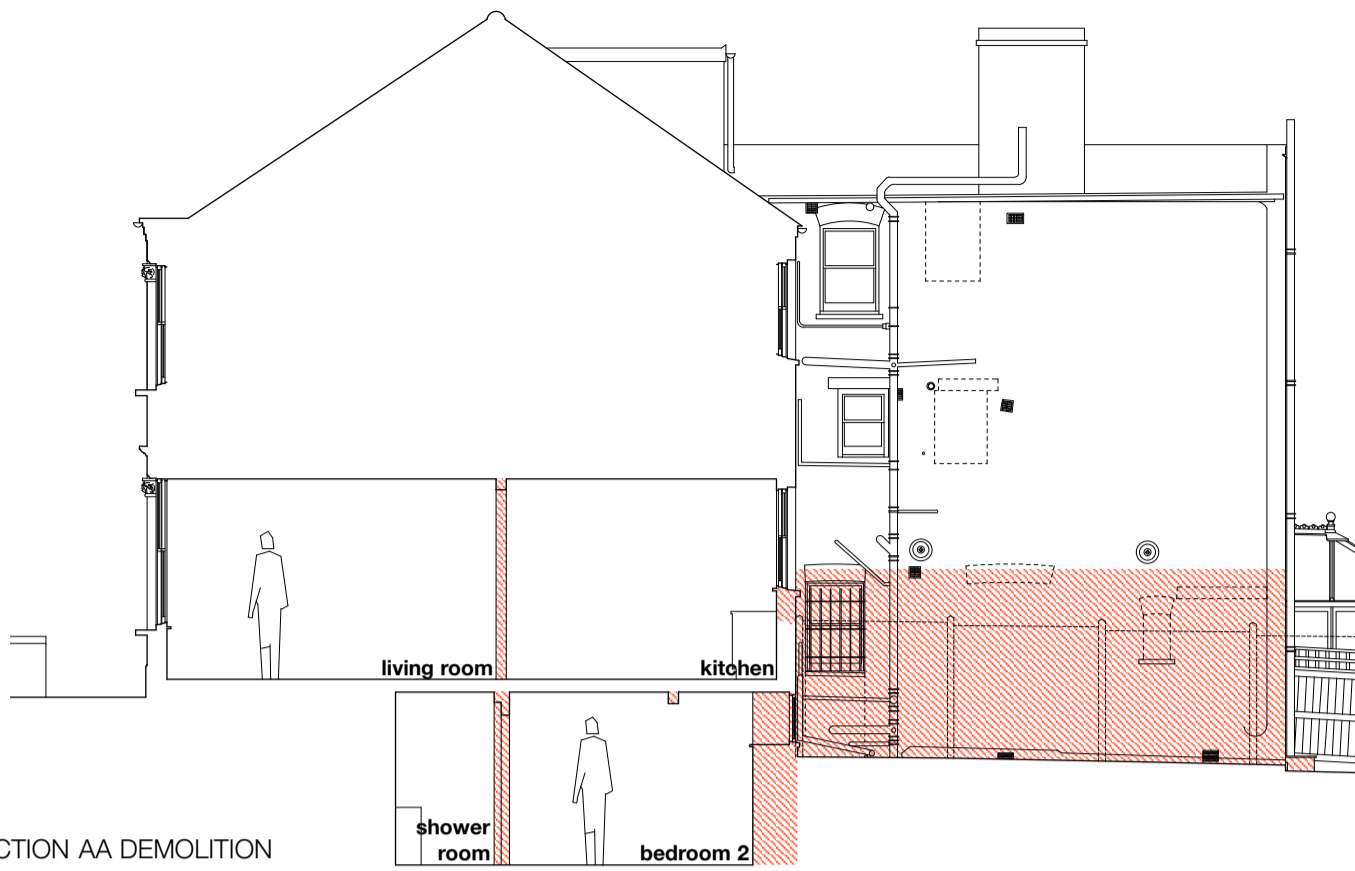


SECTION AA DEMOLITION

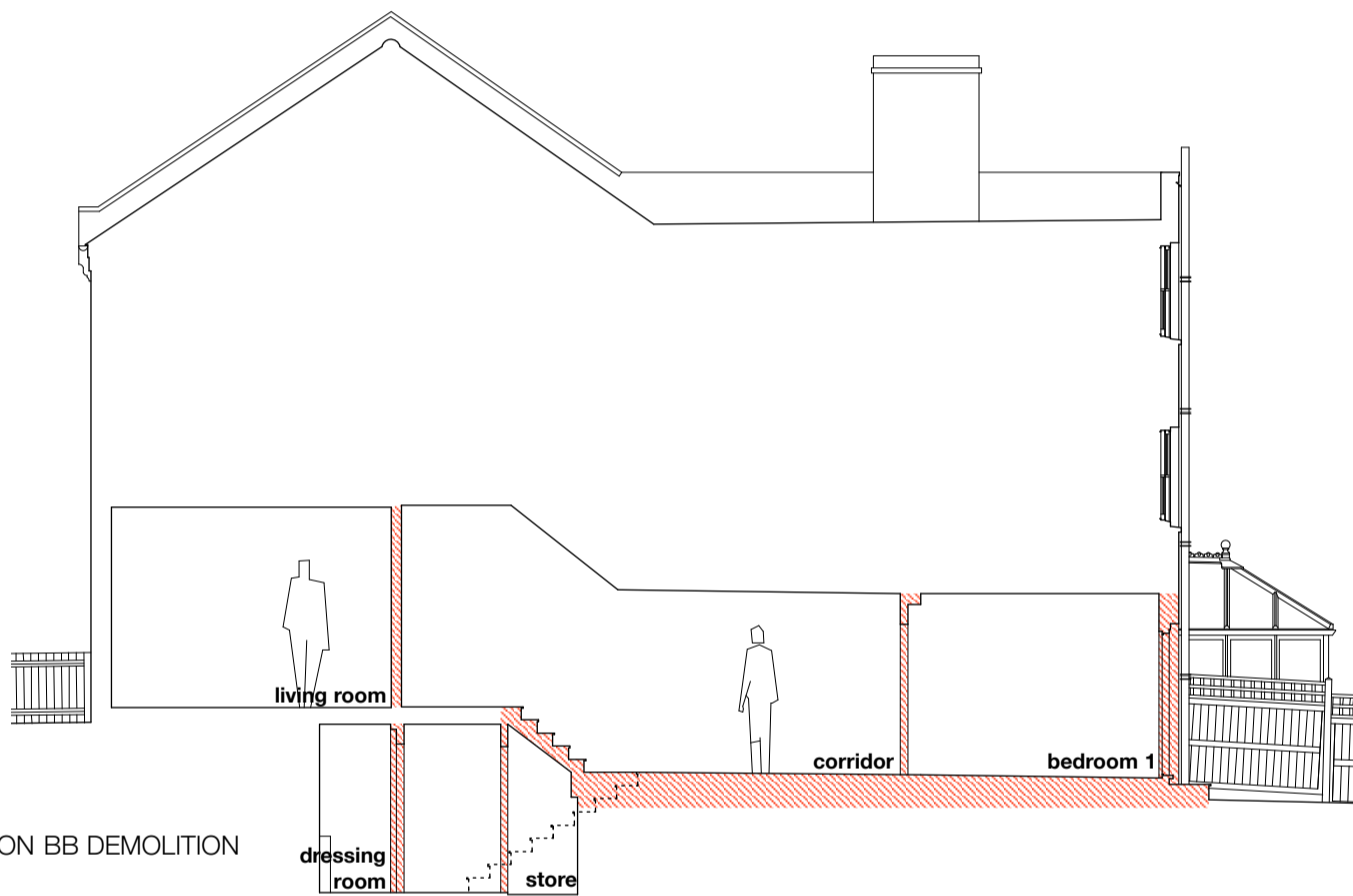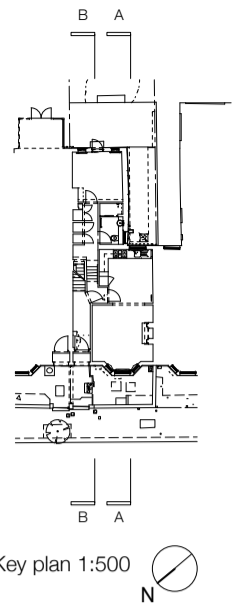

SECTION BB DEMOLITION



REAR ELEVATION DEMOLITION

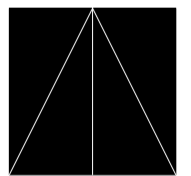

STUDIO MCLEOD

The Studio
320 Kilburn Lane
London W9 3EF

+44 (0)20 8968 5232
info@studiomcleod.com

notes	
revisions:	
to be read in conjunction with all other information issued by other consultants. drawing not to be scaled - contractors must verify all dimensions on site before commencing work. any discrepancies to be reported to the designer. drawing to be read in conjunction with all other relevant drawings. all dimensions in mm unless otherwise stated	
Studio McLeod Architecture Limited: The Studio, 320 Kilburn Lane, London, W9 3EF. Registered in England. Company Number 08474700	
GROUND FL FLAT, 53 ACHILLES ROAD LONDON, NW6 1DZ	
PROPOSED DEMOLITION Sections and Elevations	
drawing no. 127-DM-02	rev. -
scale 1:100 @A3	
date 9 MAY 2017	
status PLANNING	