


FOURTH FLOOR

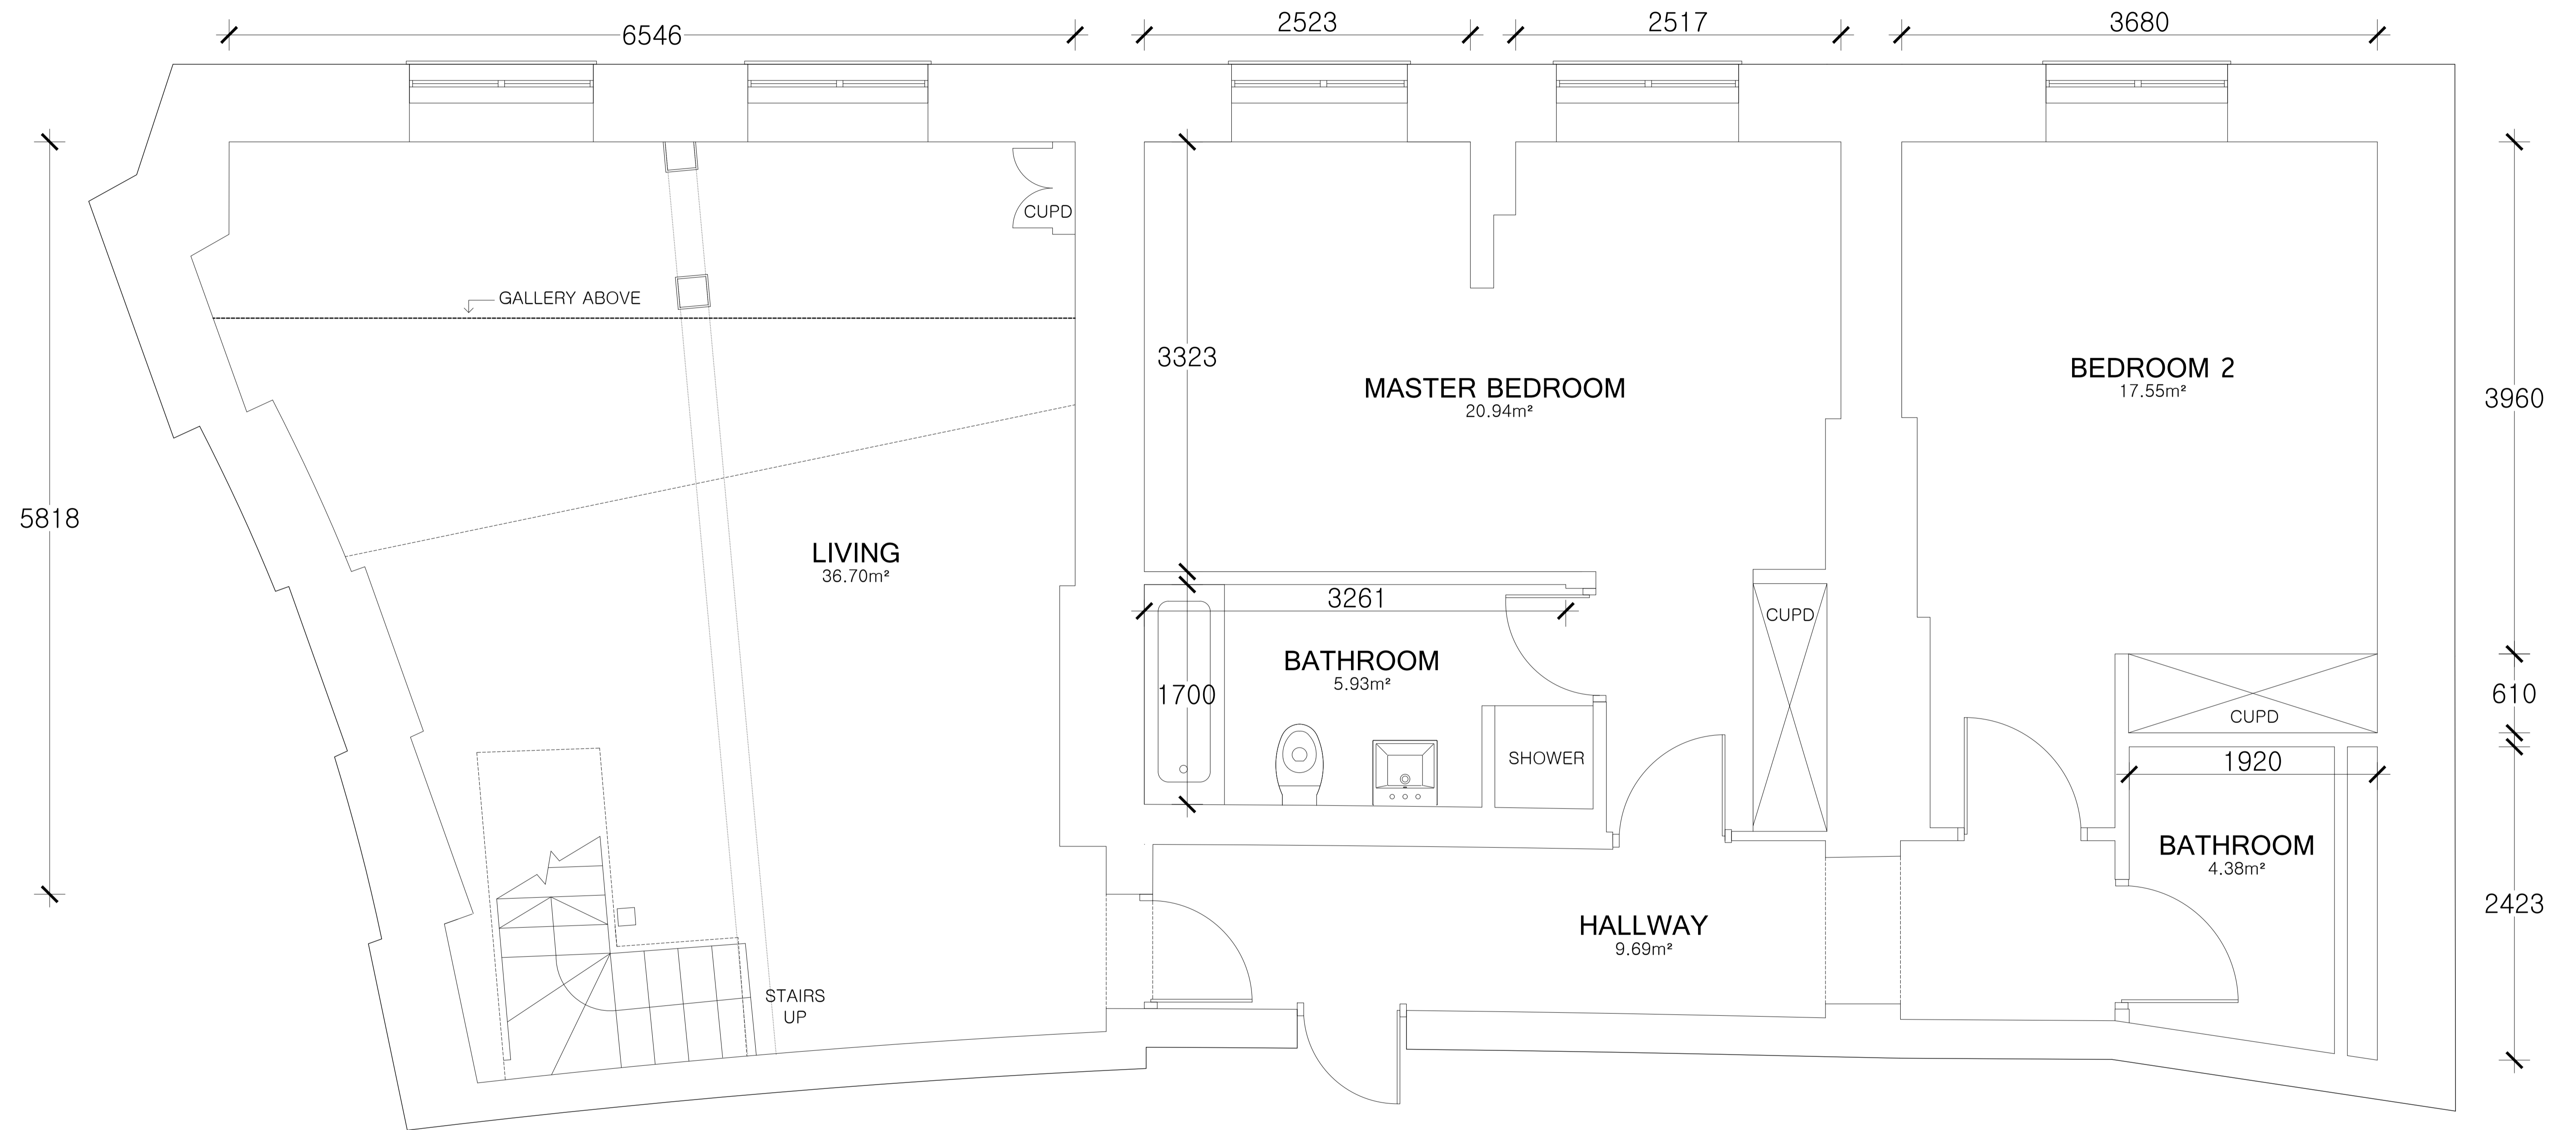



K V B ARCHITECTS
K V B Architects Ltd
 Chartered Architects
 9 High Street
 Tring, Herts
 HP23 5AH
 Tel: +44 (0)1442 824691
 Email: greg@kvbarchitects.co.uk
 www.kvbarchitects.co.uk

PROJECT
ST. PANCRAS CHAMBERS
EUSTON ROAD
LONDON
NW1

TITLE
EXISTING FOURTH
FLOOR PLAN

SCALE 1:25 @ A1	DATE 29/11/2016
DRAWN TK	CHECKED GB
DRAWING NO.	101
JOB NO. 101/KVB	REVISION A

FIFTH FLOOR

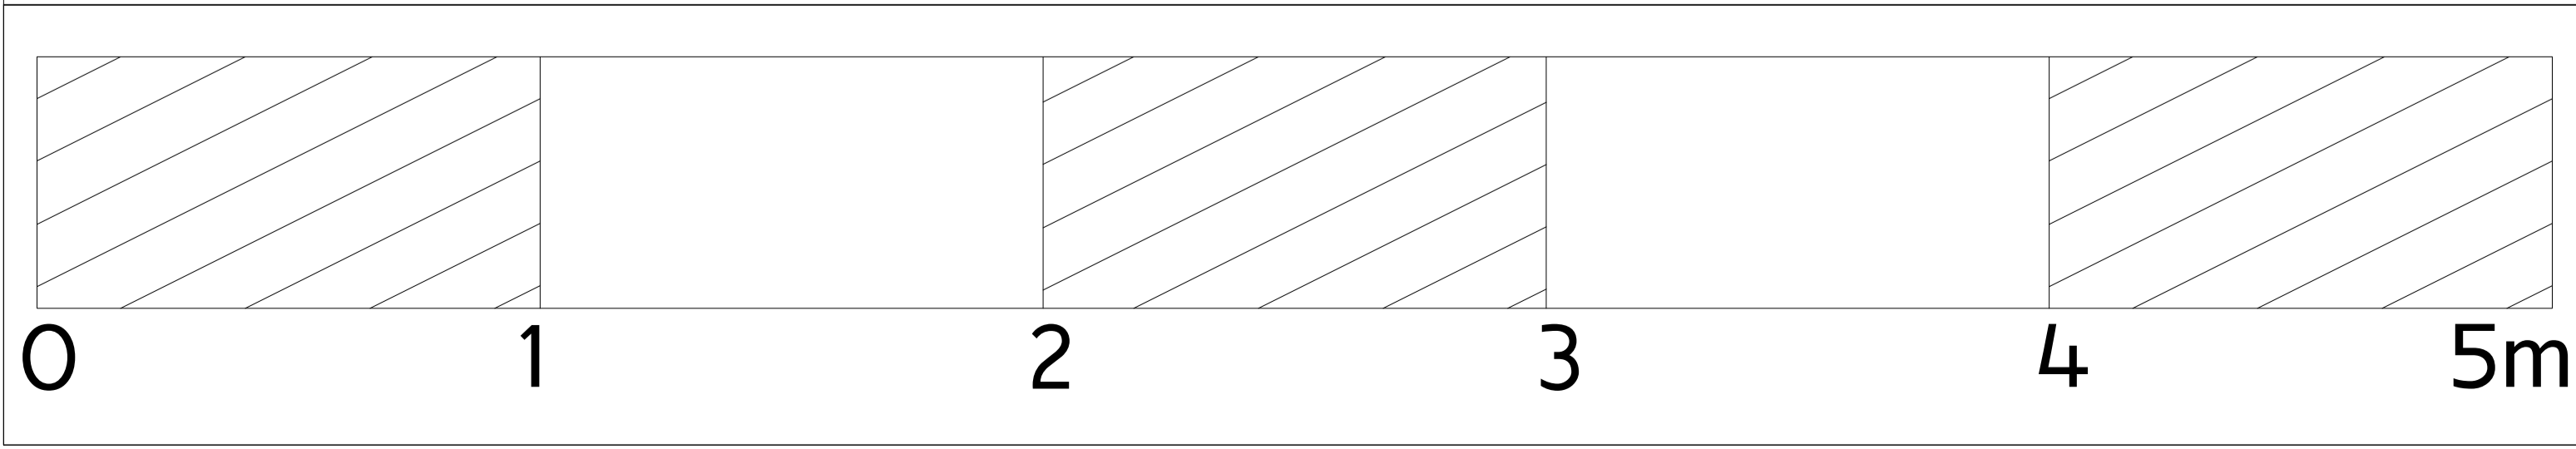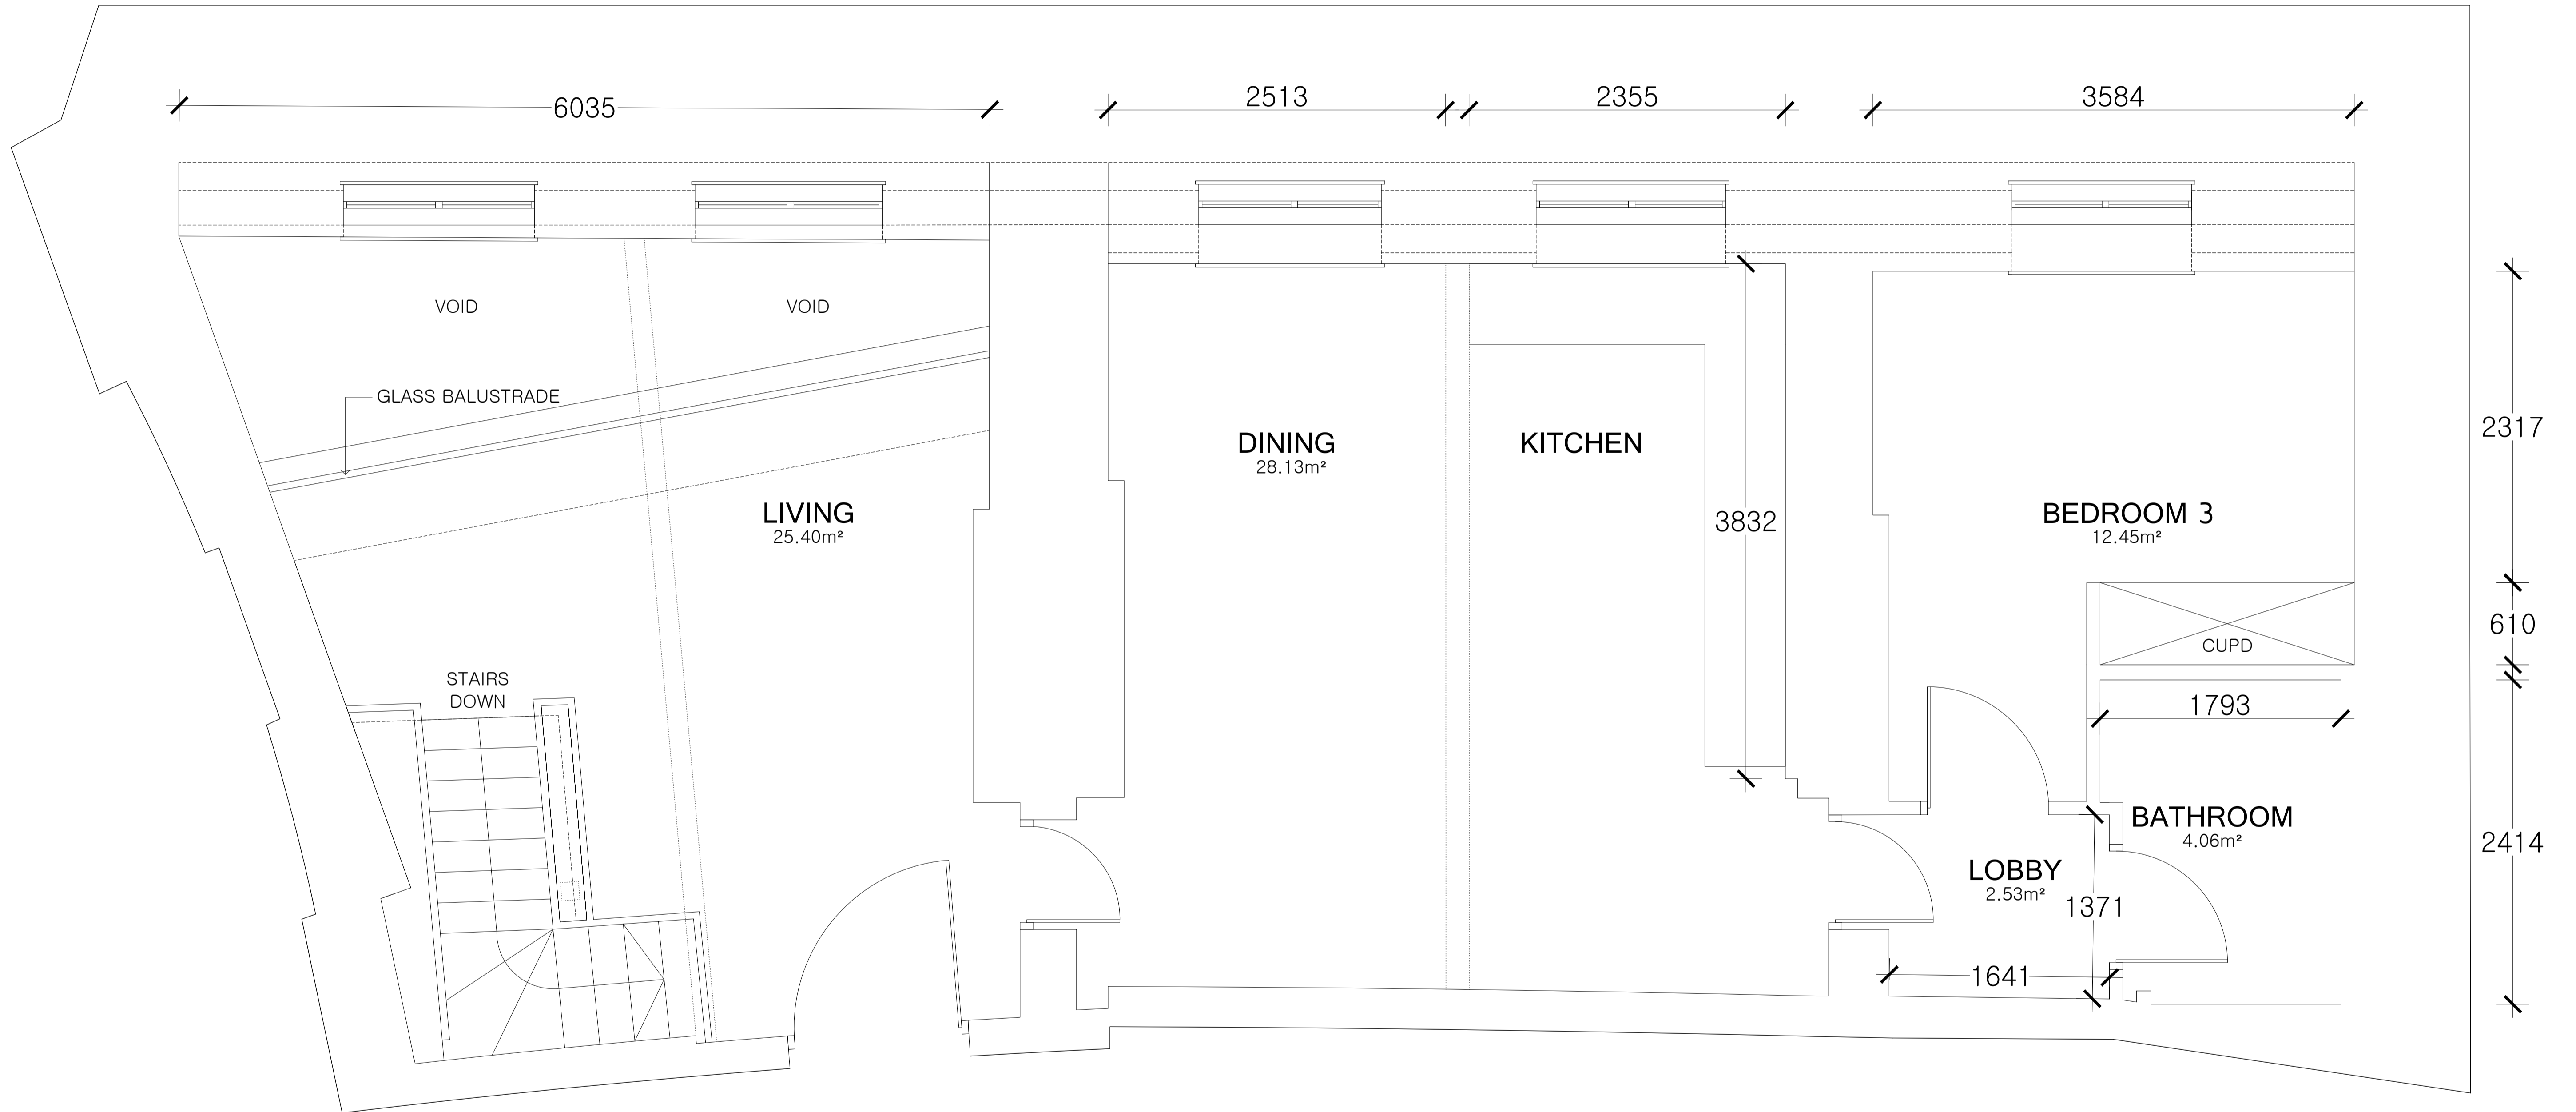

K V B ARCHITECTS
K V B Architects Ltd
 Chartered Architects
 9 High Street
 Tring, Herts
 HP23 5AH
 Tel: +44 (0)1442 824691
 Email: greg@kvbarchitects.co.uk
 www.kvbarchitects.co.uk

PROJECT
ST. PANCRAS CHAMBERS
EUSTON ROAD
LONDON
NW1

TITLE
EXISTING FIFTH
FLOOR PLAN

SCALE 1:25 @ A1	DATE 29/11/2016
DRAWN TK	CHECKED GB
DRAWING NO.	102
JOB NO. 102/KVB	REVISION A