


Front Elevation



Rear Elevation

Side Elevation

Side Elevation

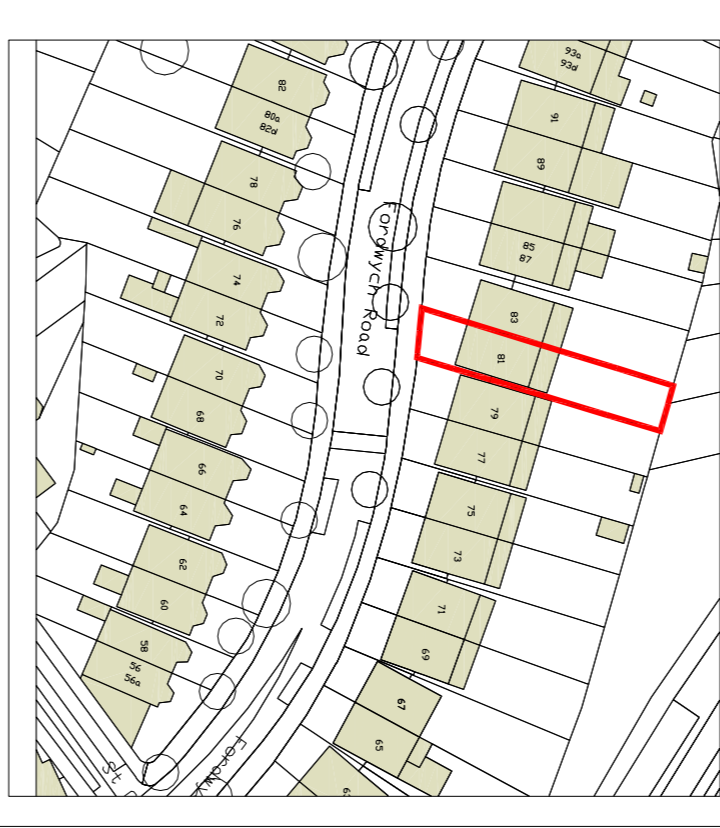

Site Plan 1:1250

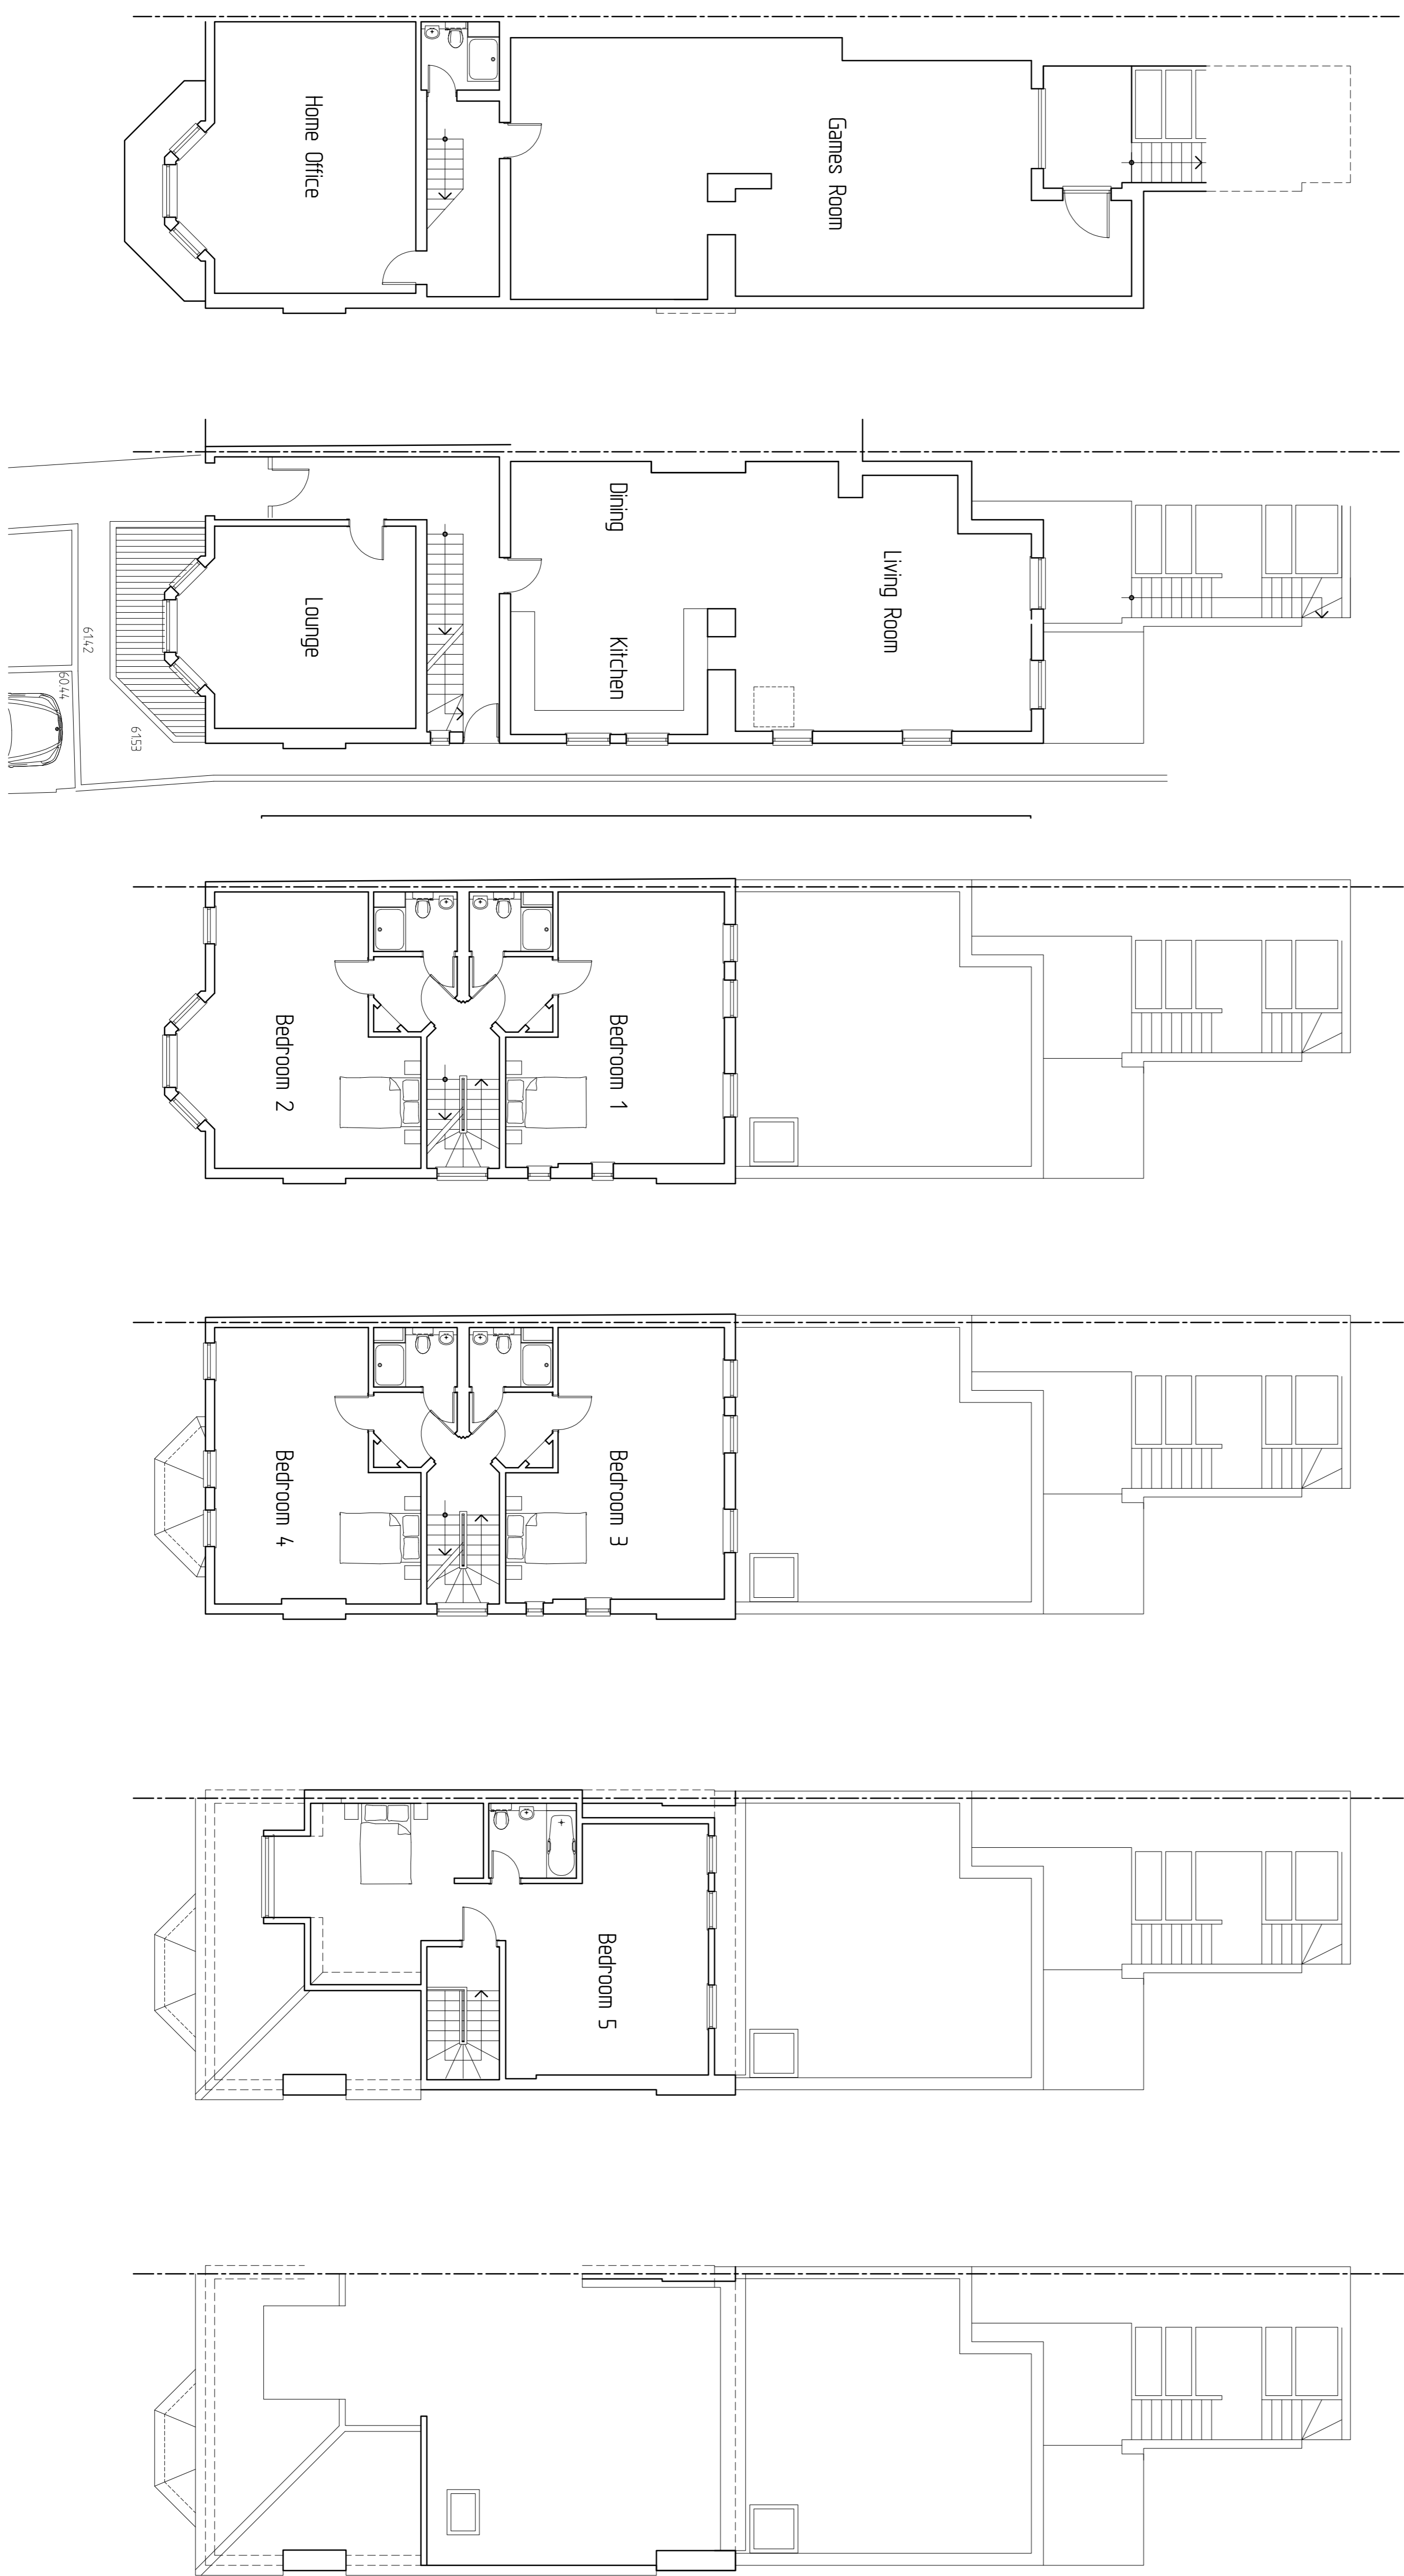 

Lower Ground Floor Plan

Ground Floor Plan

First Floor Plan

Second Floor Plan

Third Floor Plan

Roof Plan

<p>Client :</p>			
<p>Title :</p>			
<p>Existing Survey</p>			
<p>Conversion of Dwelling House in 8 Flats at 81 Fordwych Road West Hampstead London</p>			
<p>Project :</p>			
<p>Date :</p>			
<p>Scale :</p>			
<p>Drawing No. :</p>			
<p>Revision :</p>			
<p>April 17</p>	<p>1:100</p>	<p>31-14-EX11</p>	

**Zyntax**  
LIMITED

Chartered Architects  
8 Arborfield Close, Slough  
Berkshire SL1 2JW  
Tel: 01753 522944  
reception@zyntaxarchitects.com

ZNYTAX LIMITED TRADING AS ZNYTAX CHARTERED ARCHITECTS