


Front Elevation

Rear Elevation


Side Elevation

Side Elevation

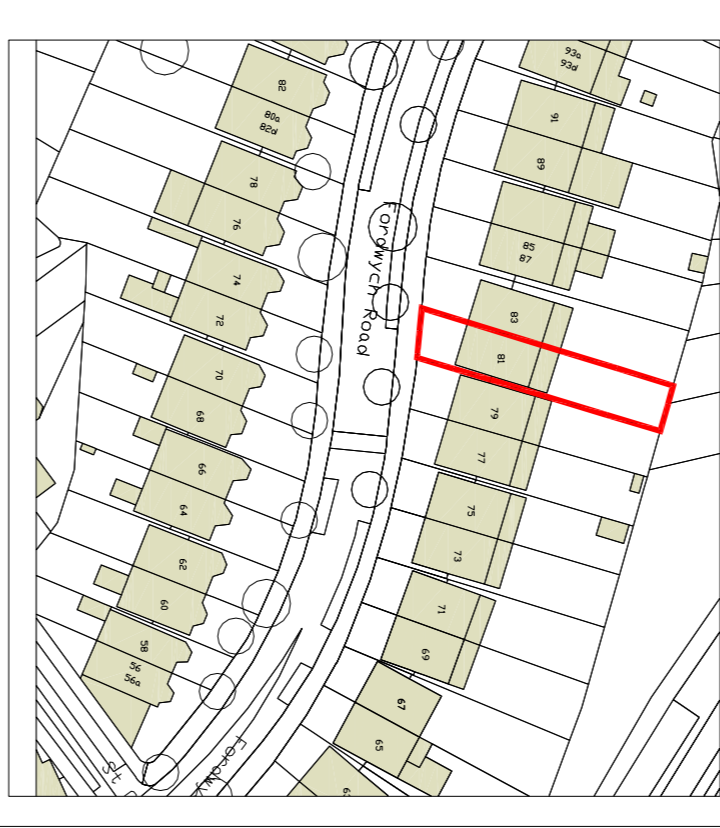


Site Plan 1:1250


0 1m 2m 3m 4m 5m 6m
Scale 1:100

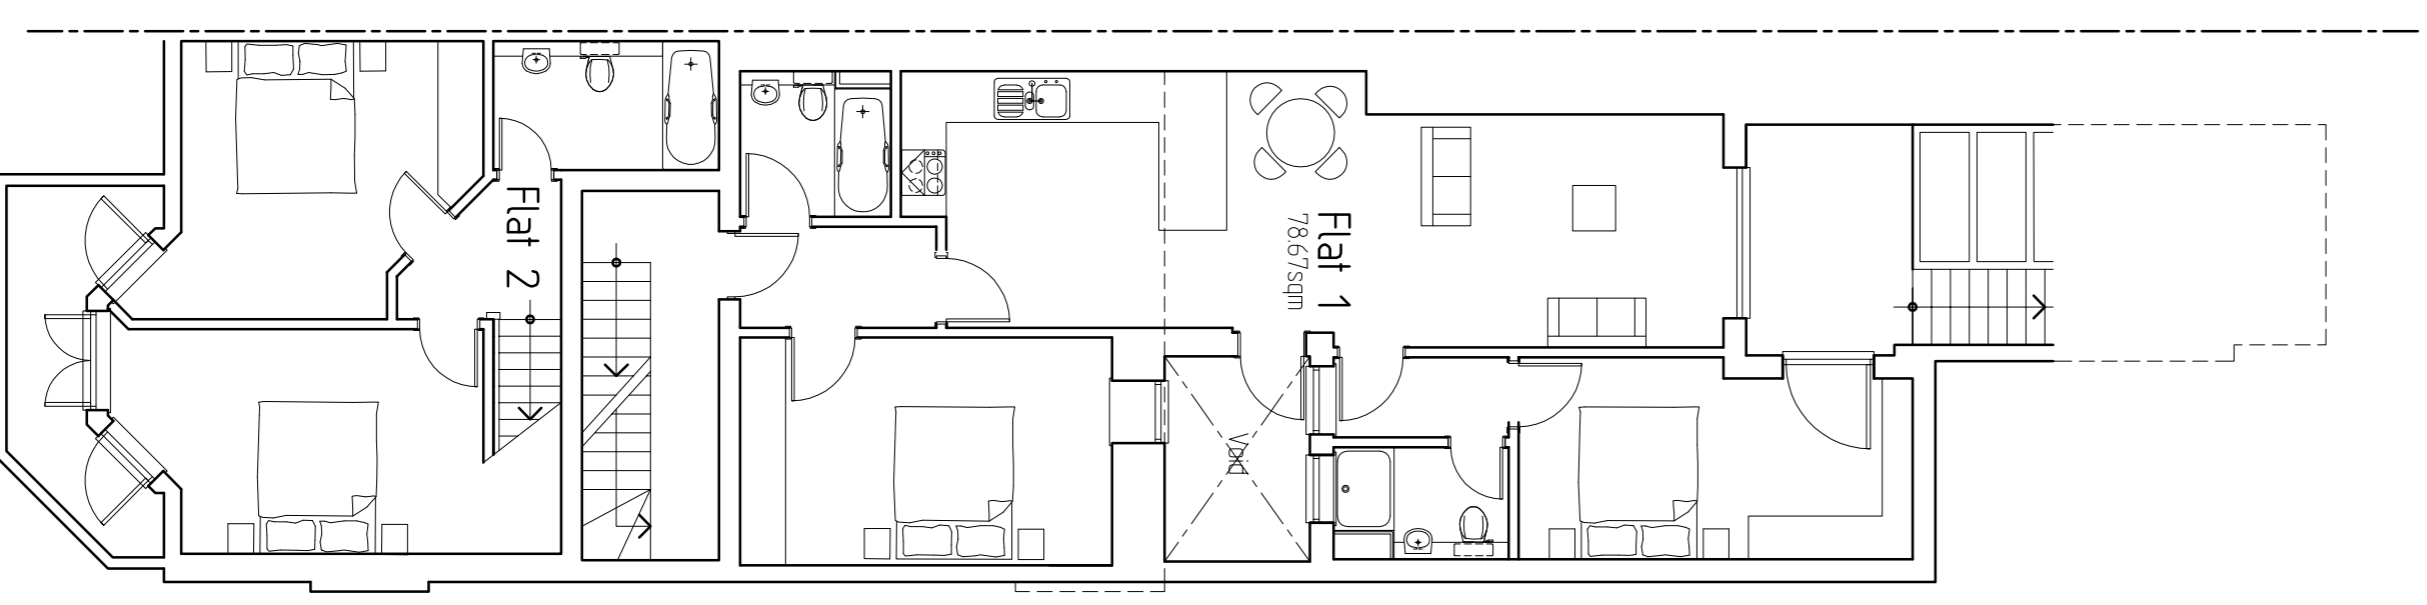


Lower Ground Floor Plan

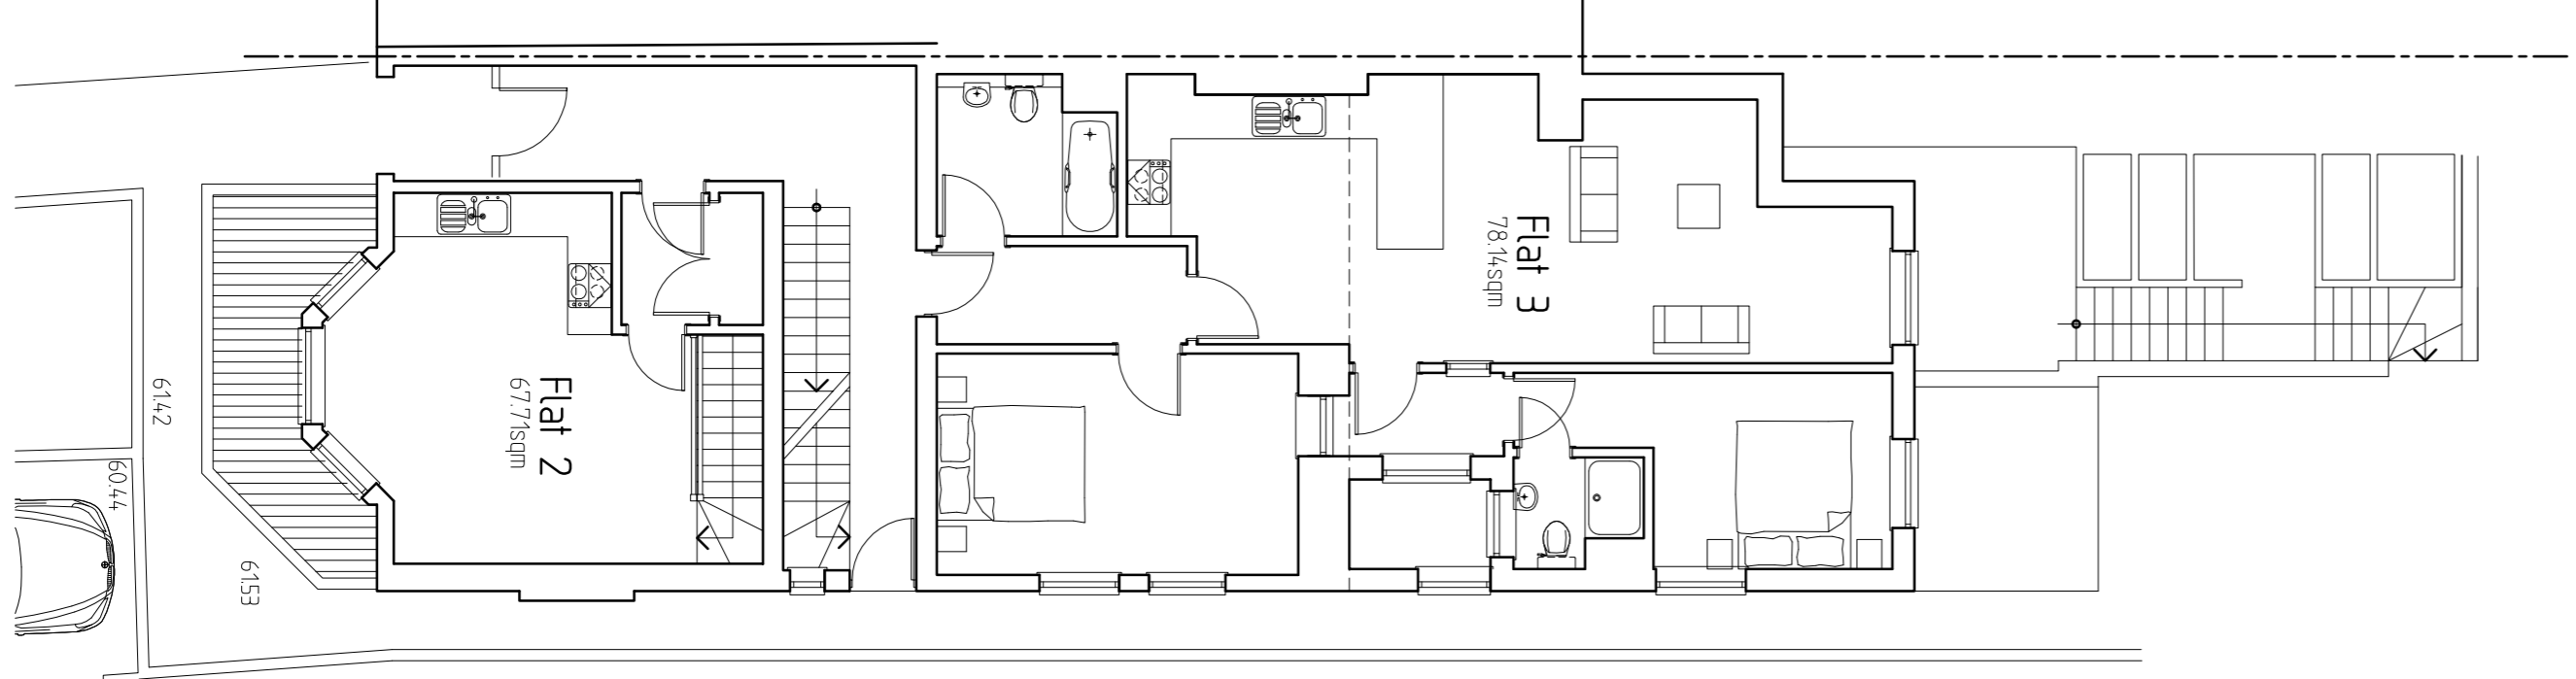


Ground Floor Plan

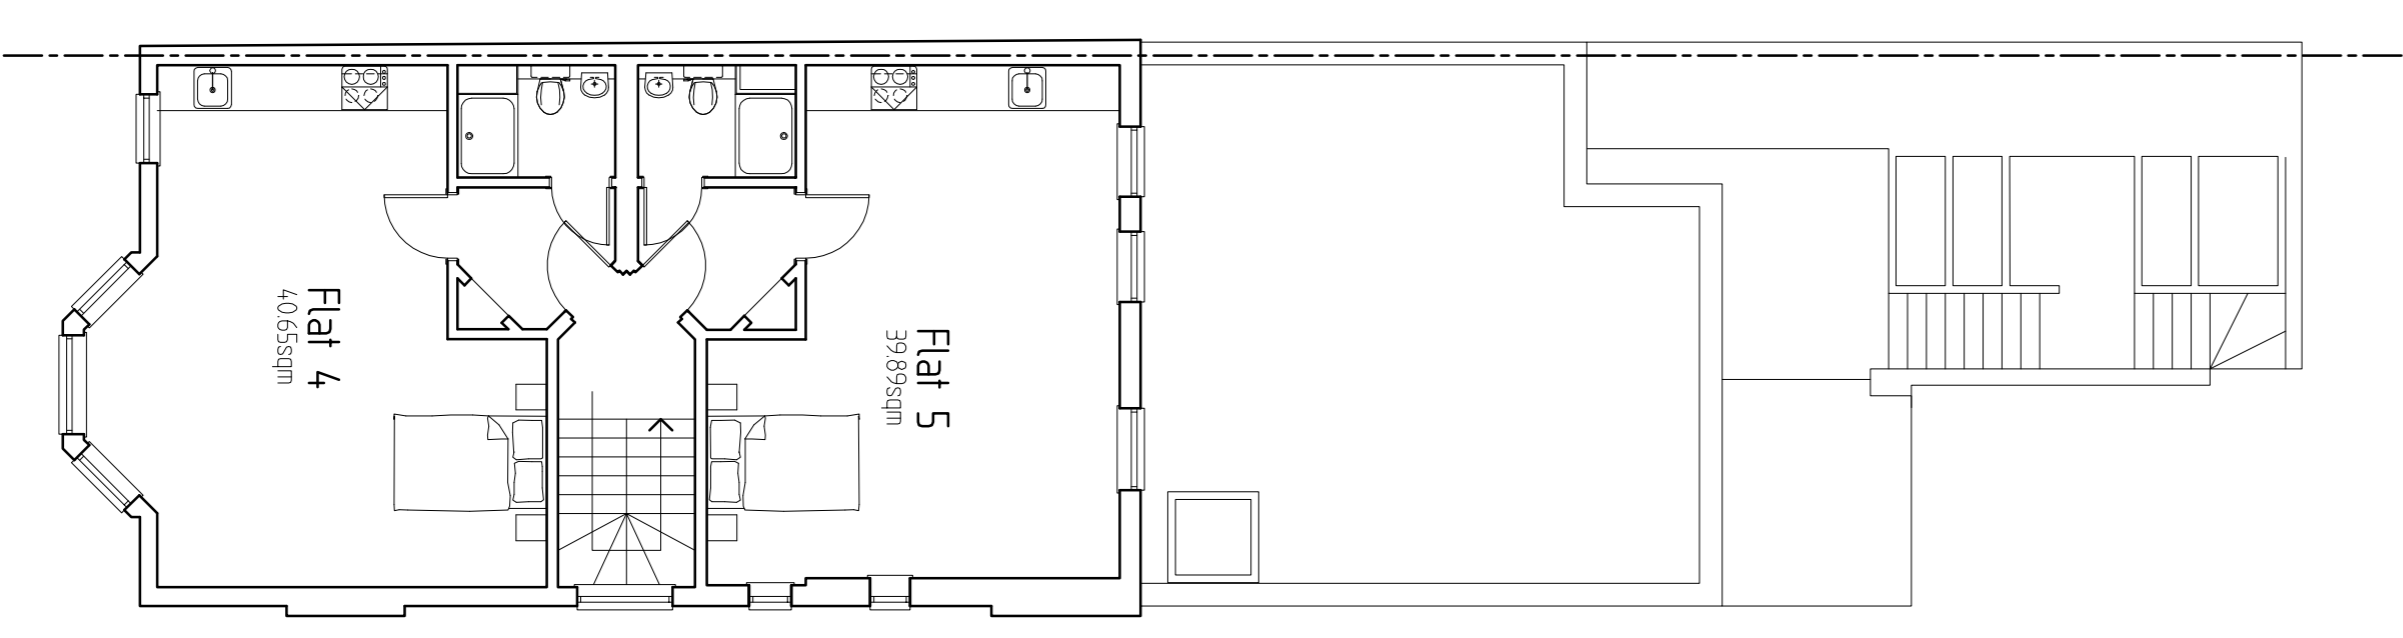


First Floor Plan

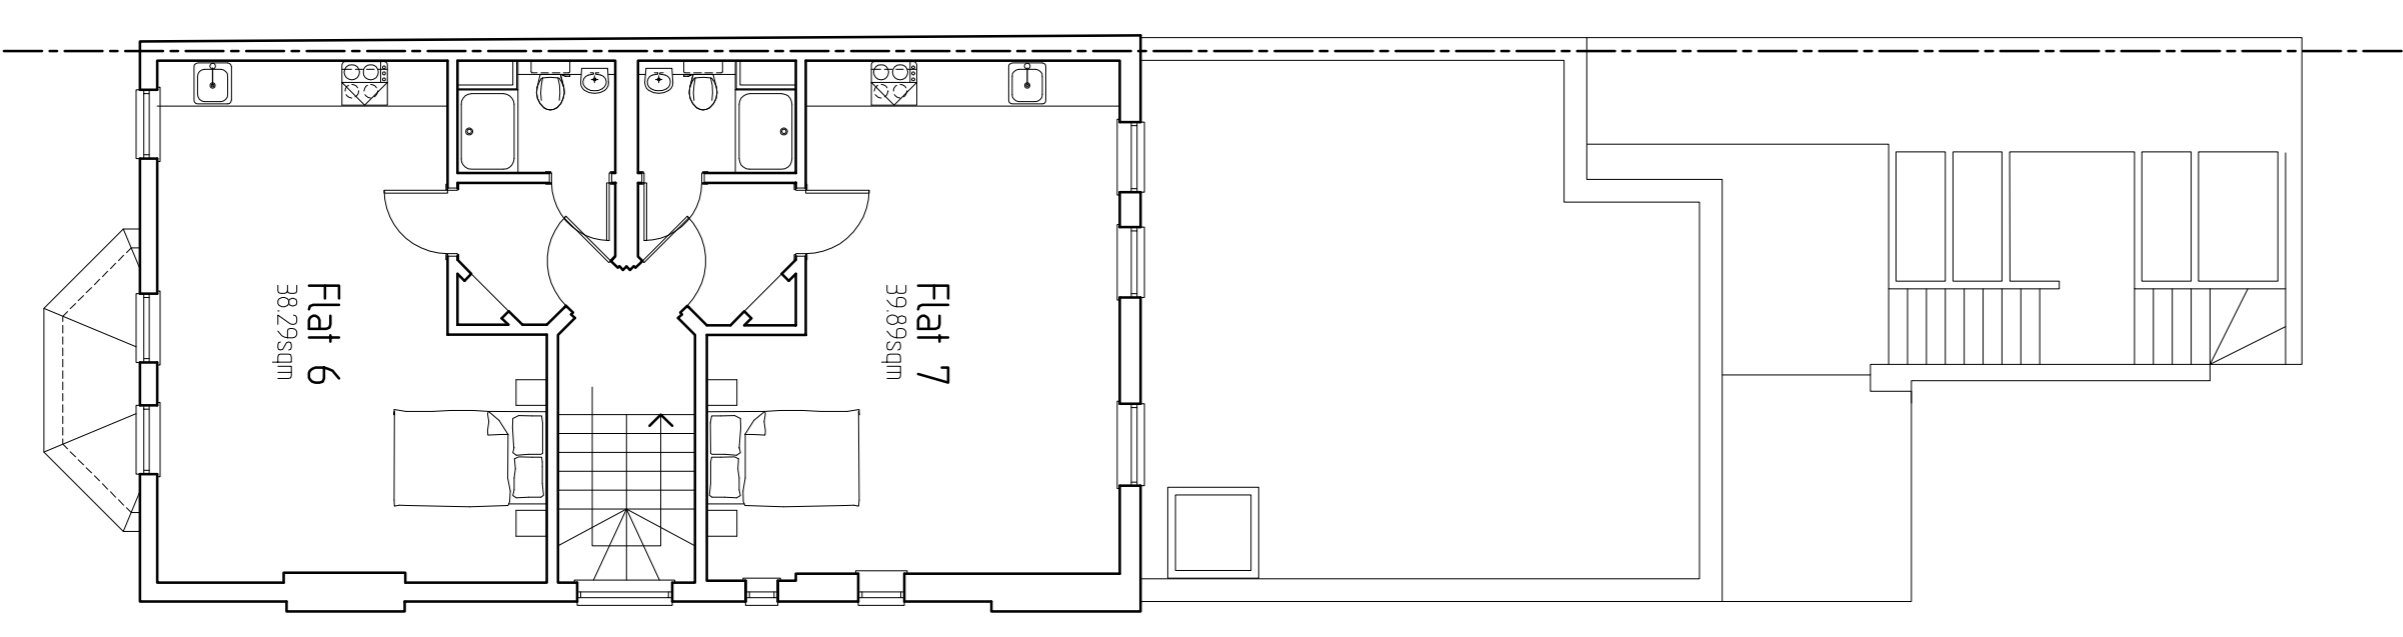

Second Floor Plan

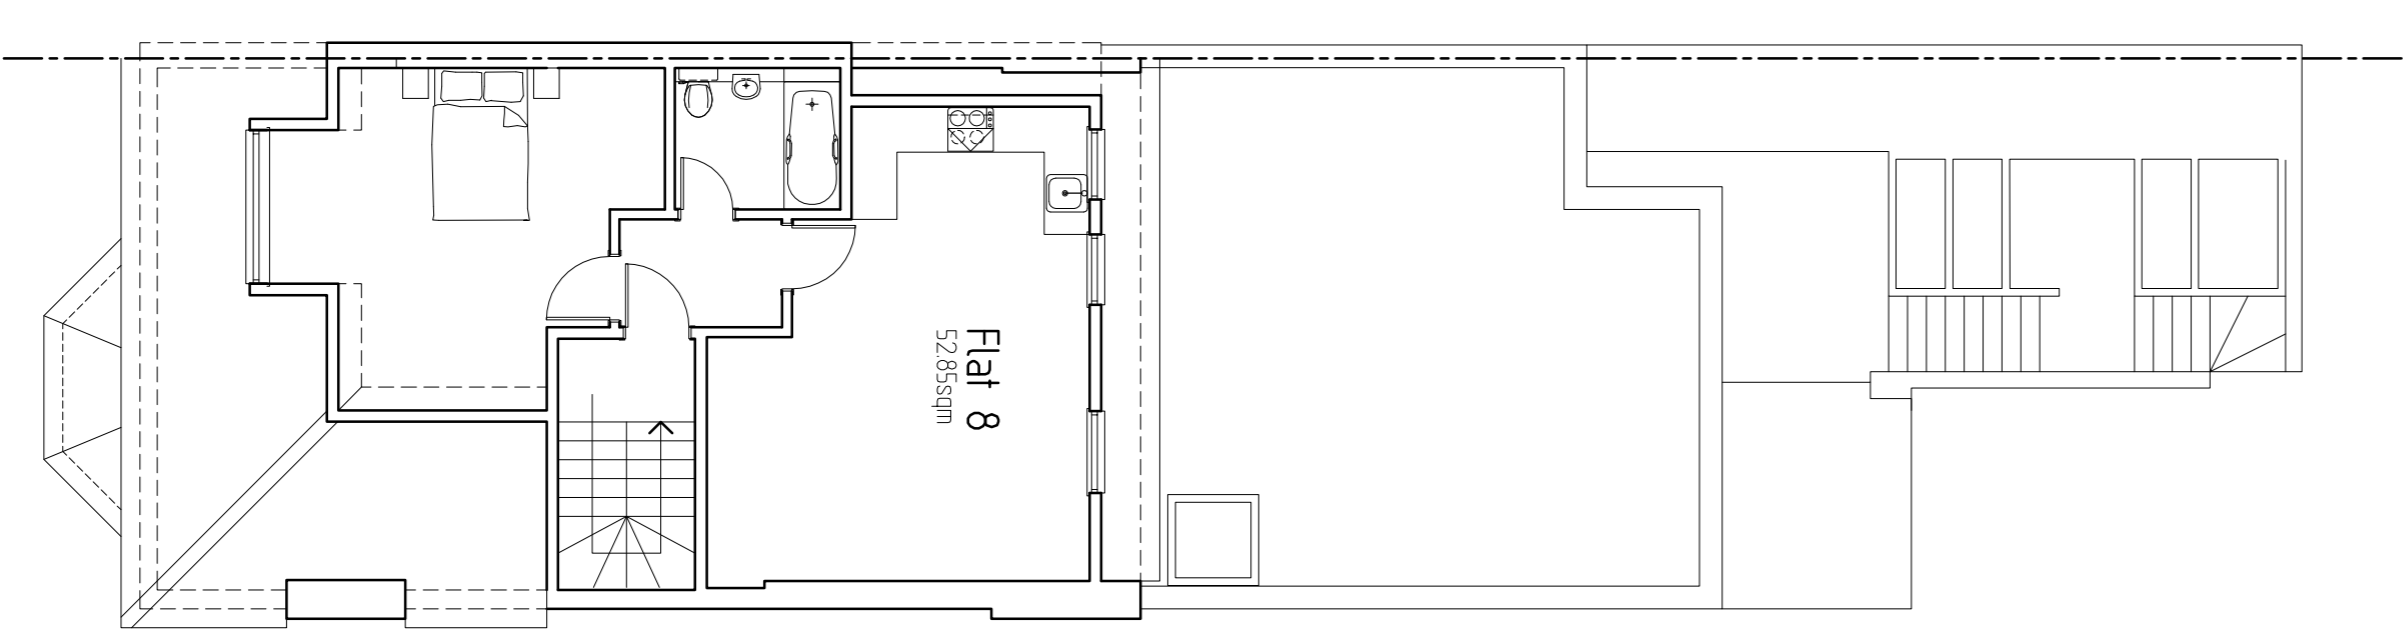

Third Floor Plan

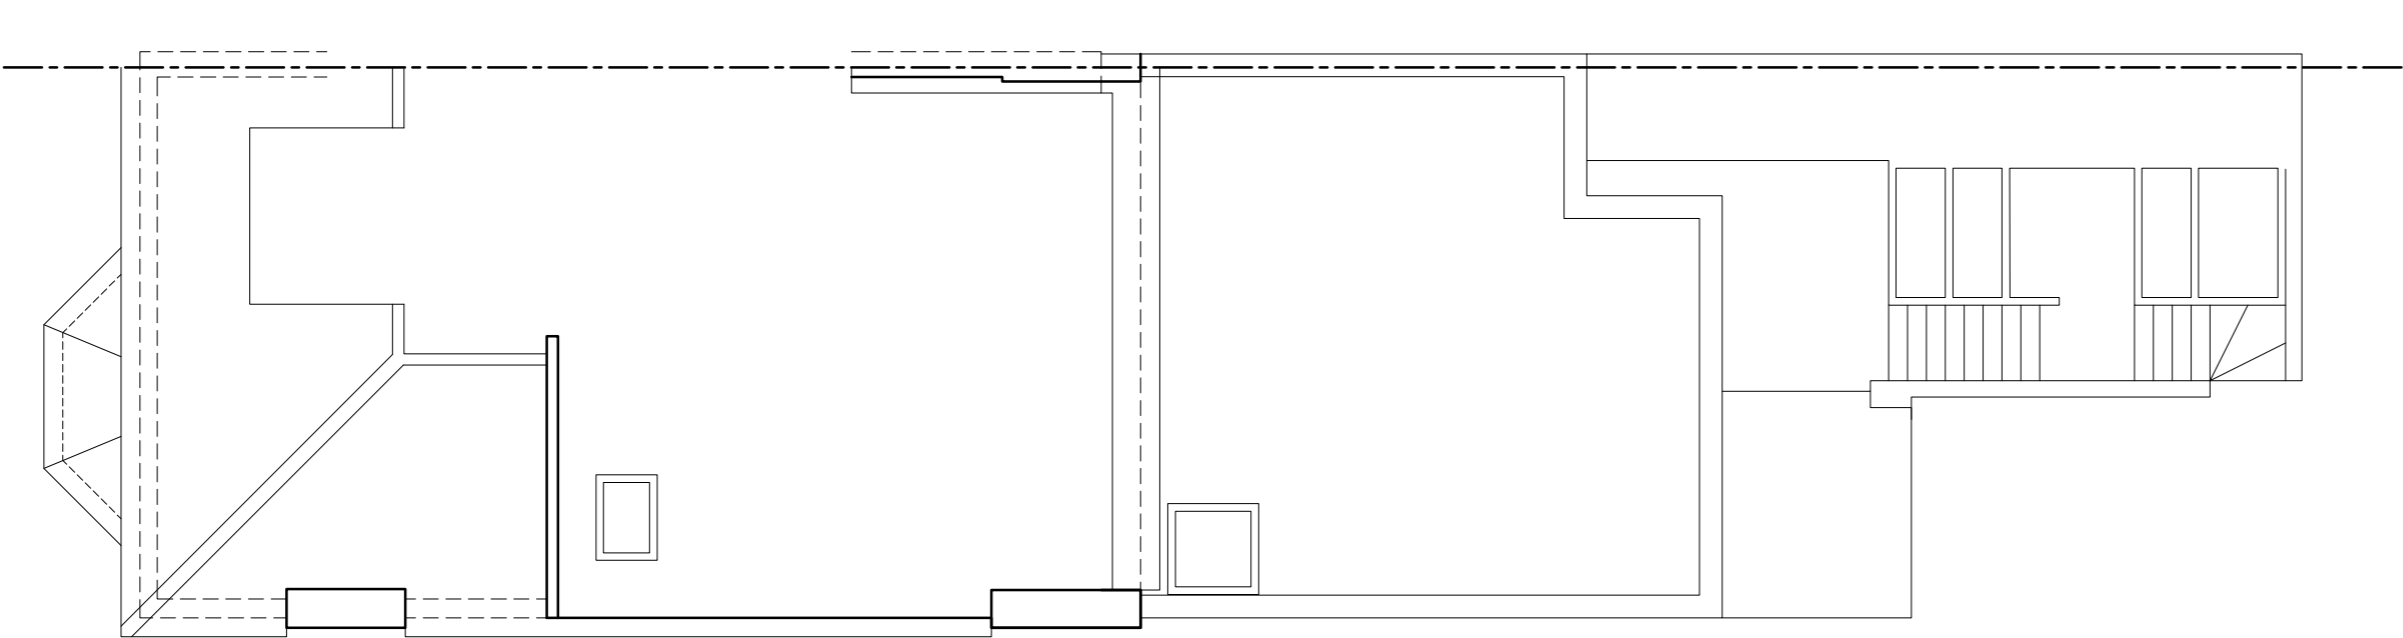

Roof Plan

<p>Zyntax LIMITED</p> <p>Chartered Architects 8 Arborfield Close, Slough Berkshire SL1 2JW Tel: 01753 522944 reception@zynntaxarchitects.com</p>			
<p>ZNYTAX LIMITED TRADING AS ZNYTAX CHARTERED ARCHITECTS</p>			
Date :	Scale :	Drawing No. :	Revision :
April 17	1:100	31-14-EX10	

Client :
Title :
Scheme Proposals

Project :
Conversion of Dwelling House in 8 Flats
at 81 Fordwych Road West Hampstead
London