


**1** 1:50 PROPOSED FRONT ELEVATION

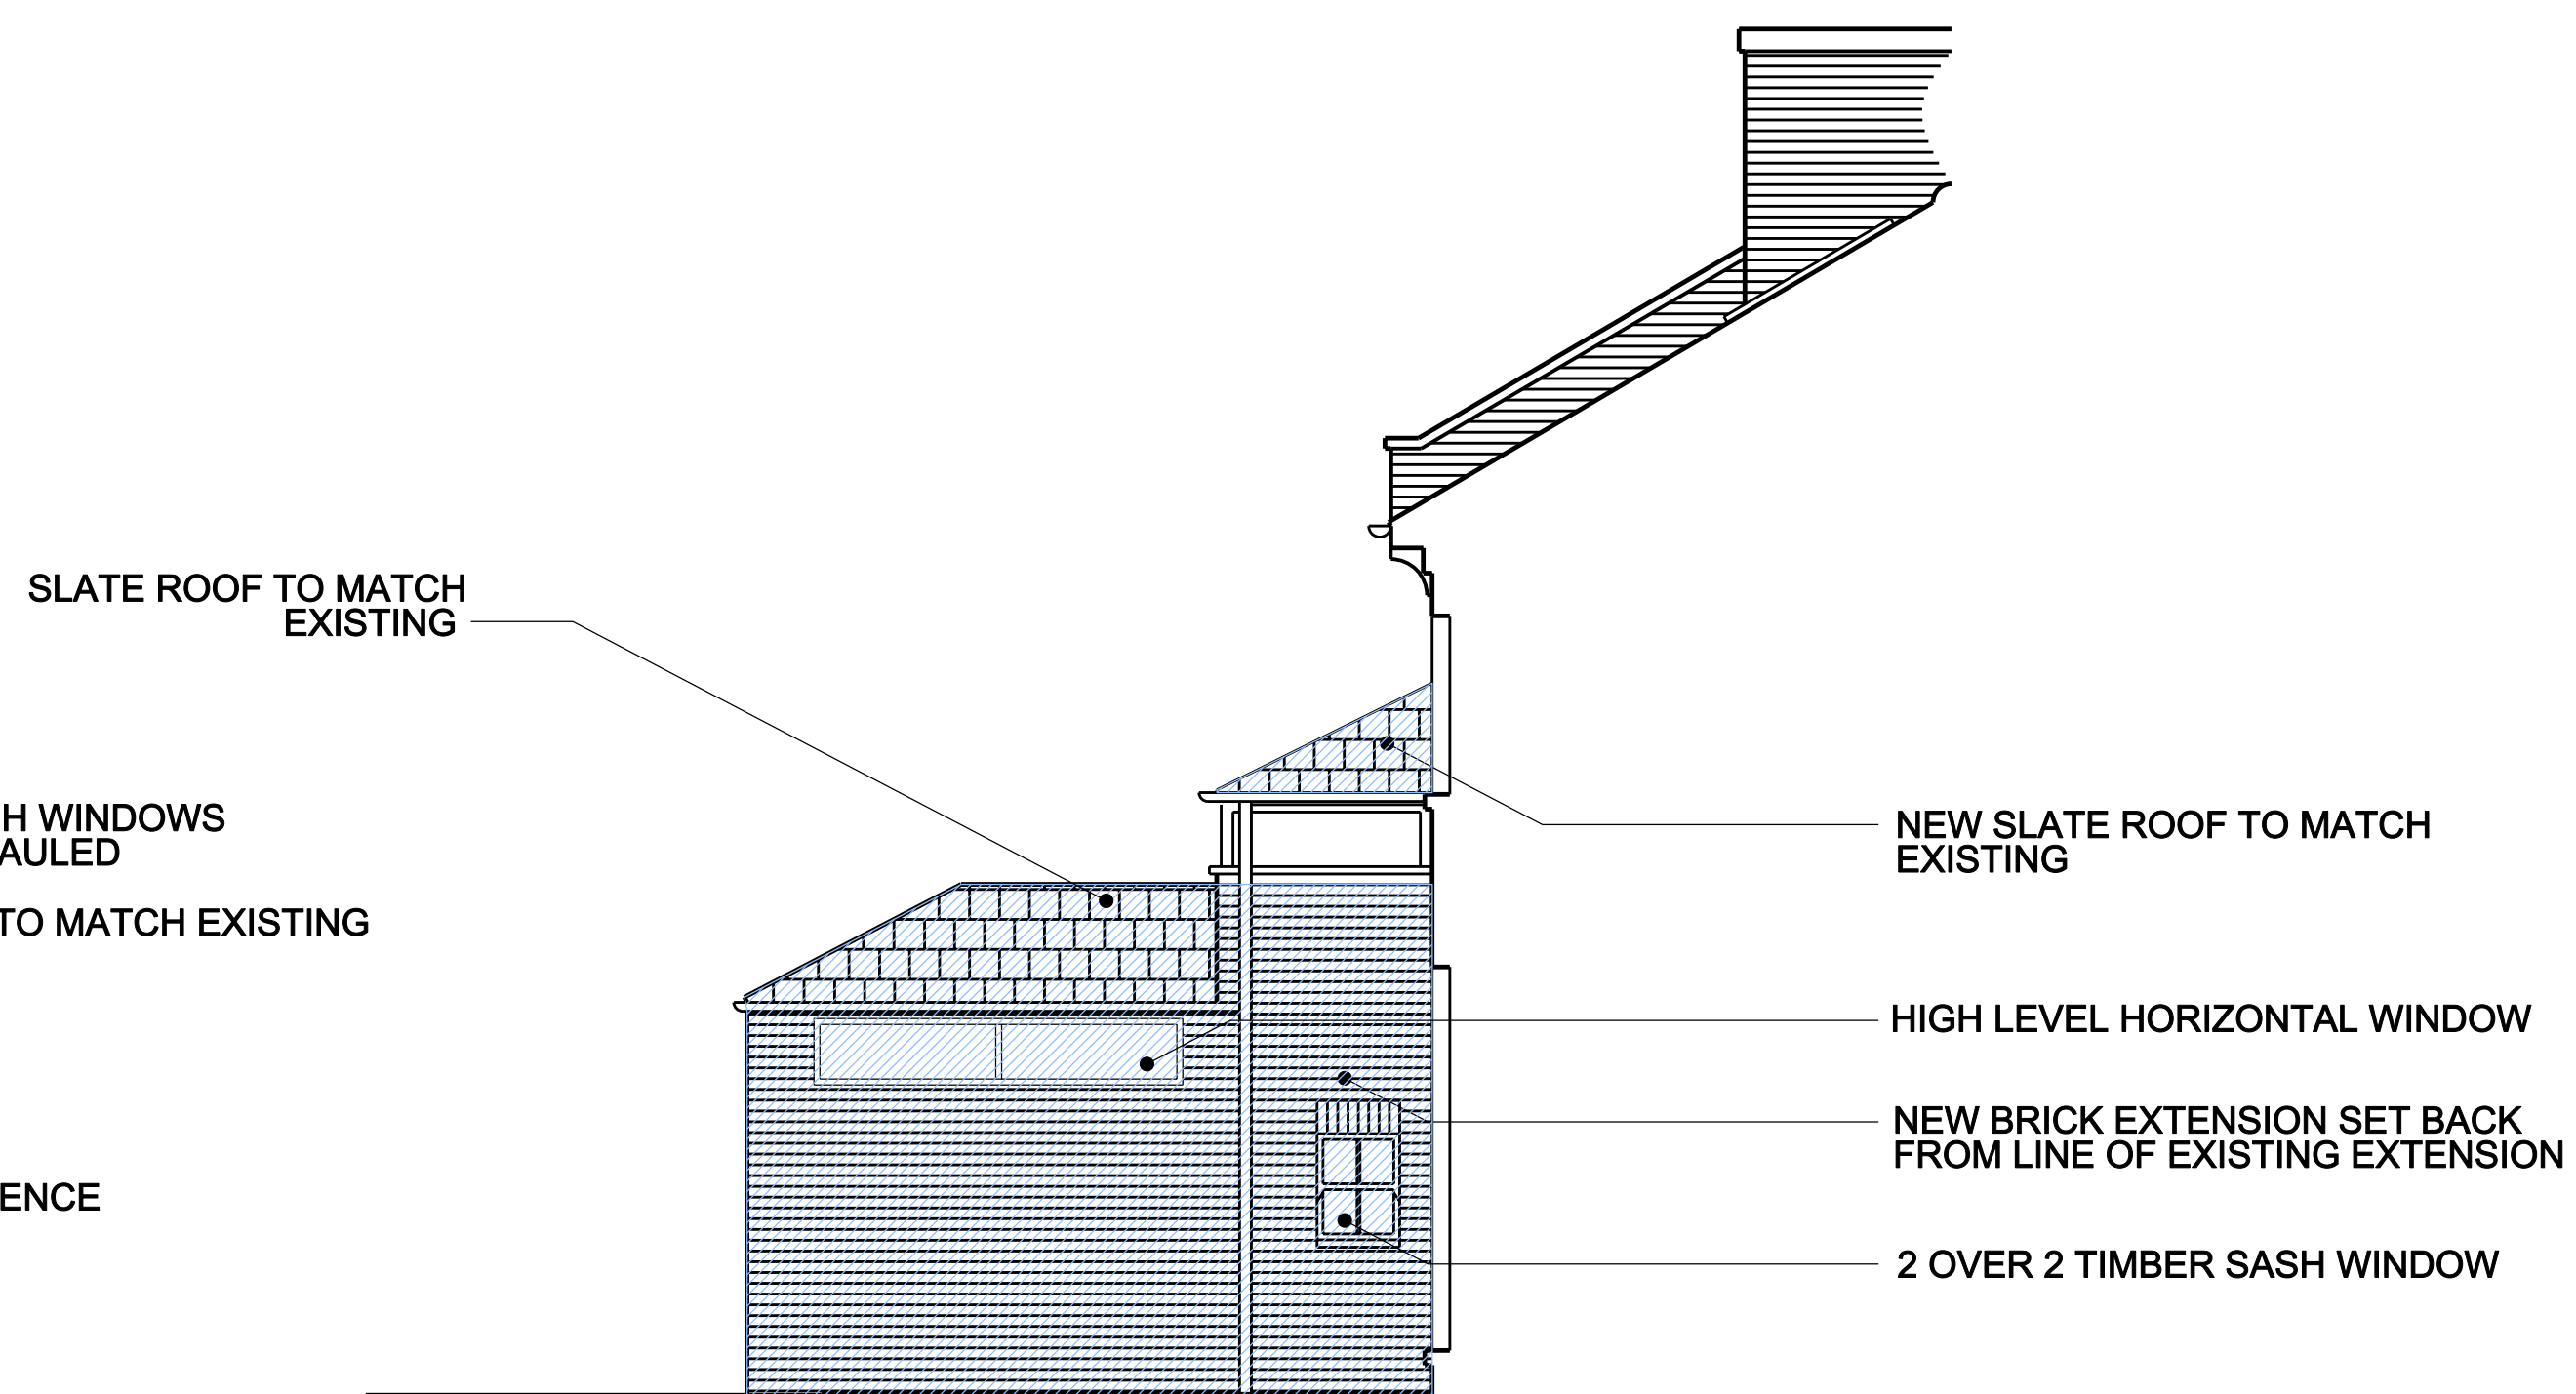

**2** 1:50 PROPOSED SIDE ELEVATION

00	02.08.15	PLANNING	MDCW
REV	DATE	NOTES	INIT.
PROJECT			
2 ST MARTINS ALMHOUSES			
DRAWING TITLE			
PROPOSED ELEVATIONS			
STATUS PLANNING			
DATE	DRAWN	SCALE @ A1	
AUG 15	MDCW	1:50	
PROJECT NUMBER	UNIT / BLOCK	CU/SFB CODE	TYPE & REVISION NUMBER LETTER
DRAWING NO.			A 1100 00

0 1 2 3  
SCALE IN METRES @ 1:50

