


**1** 1:1000  
SITE MAP

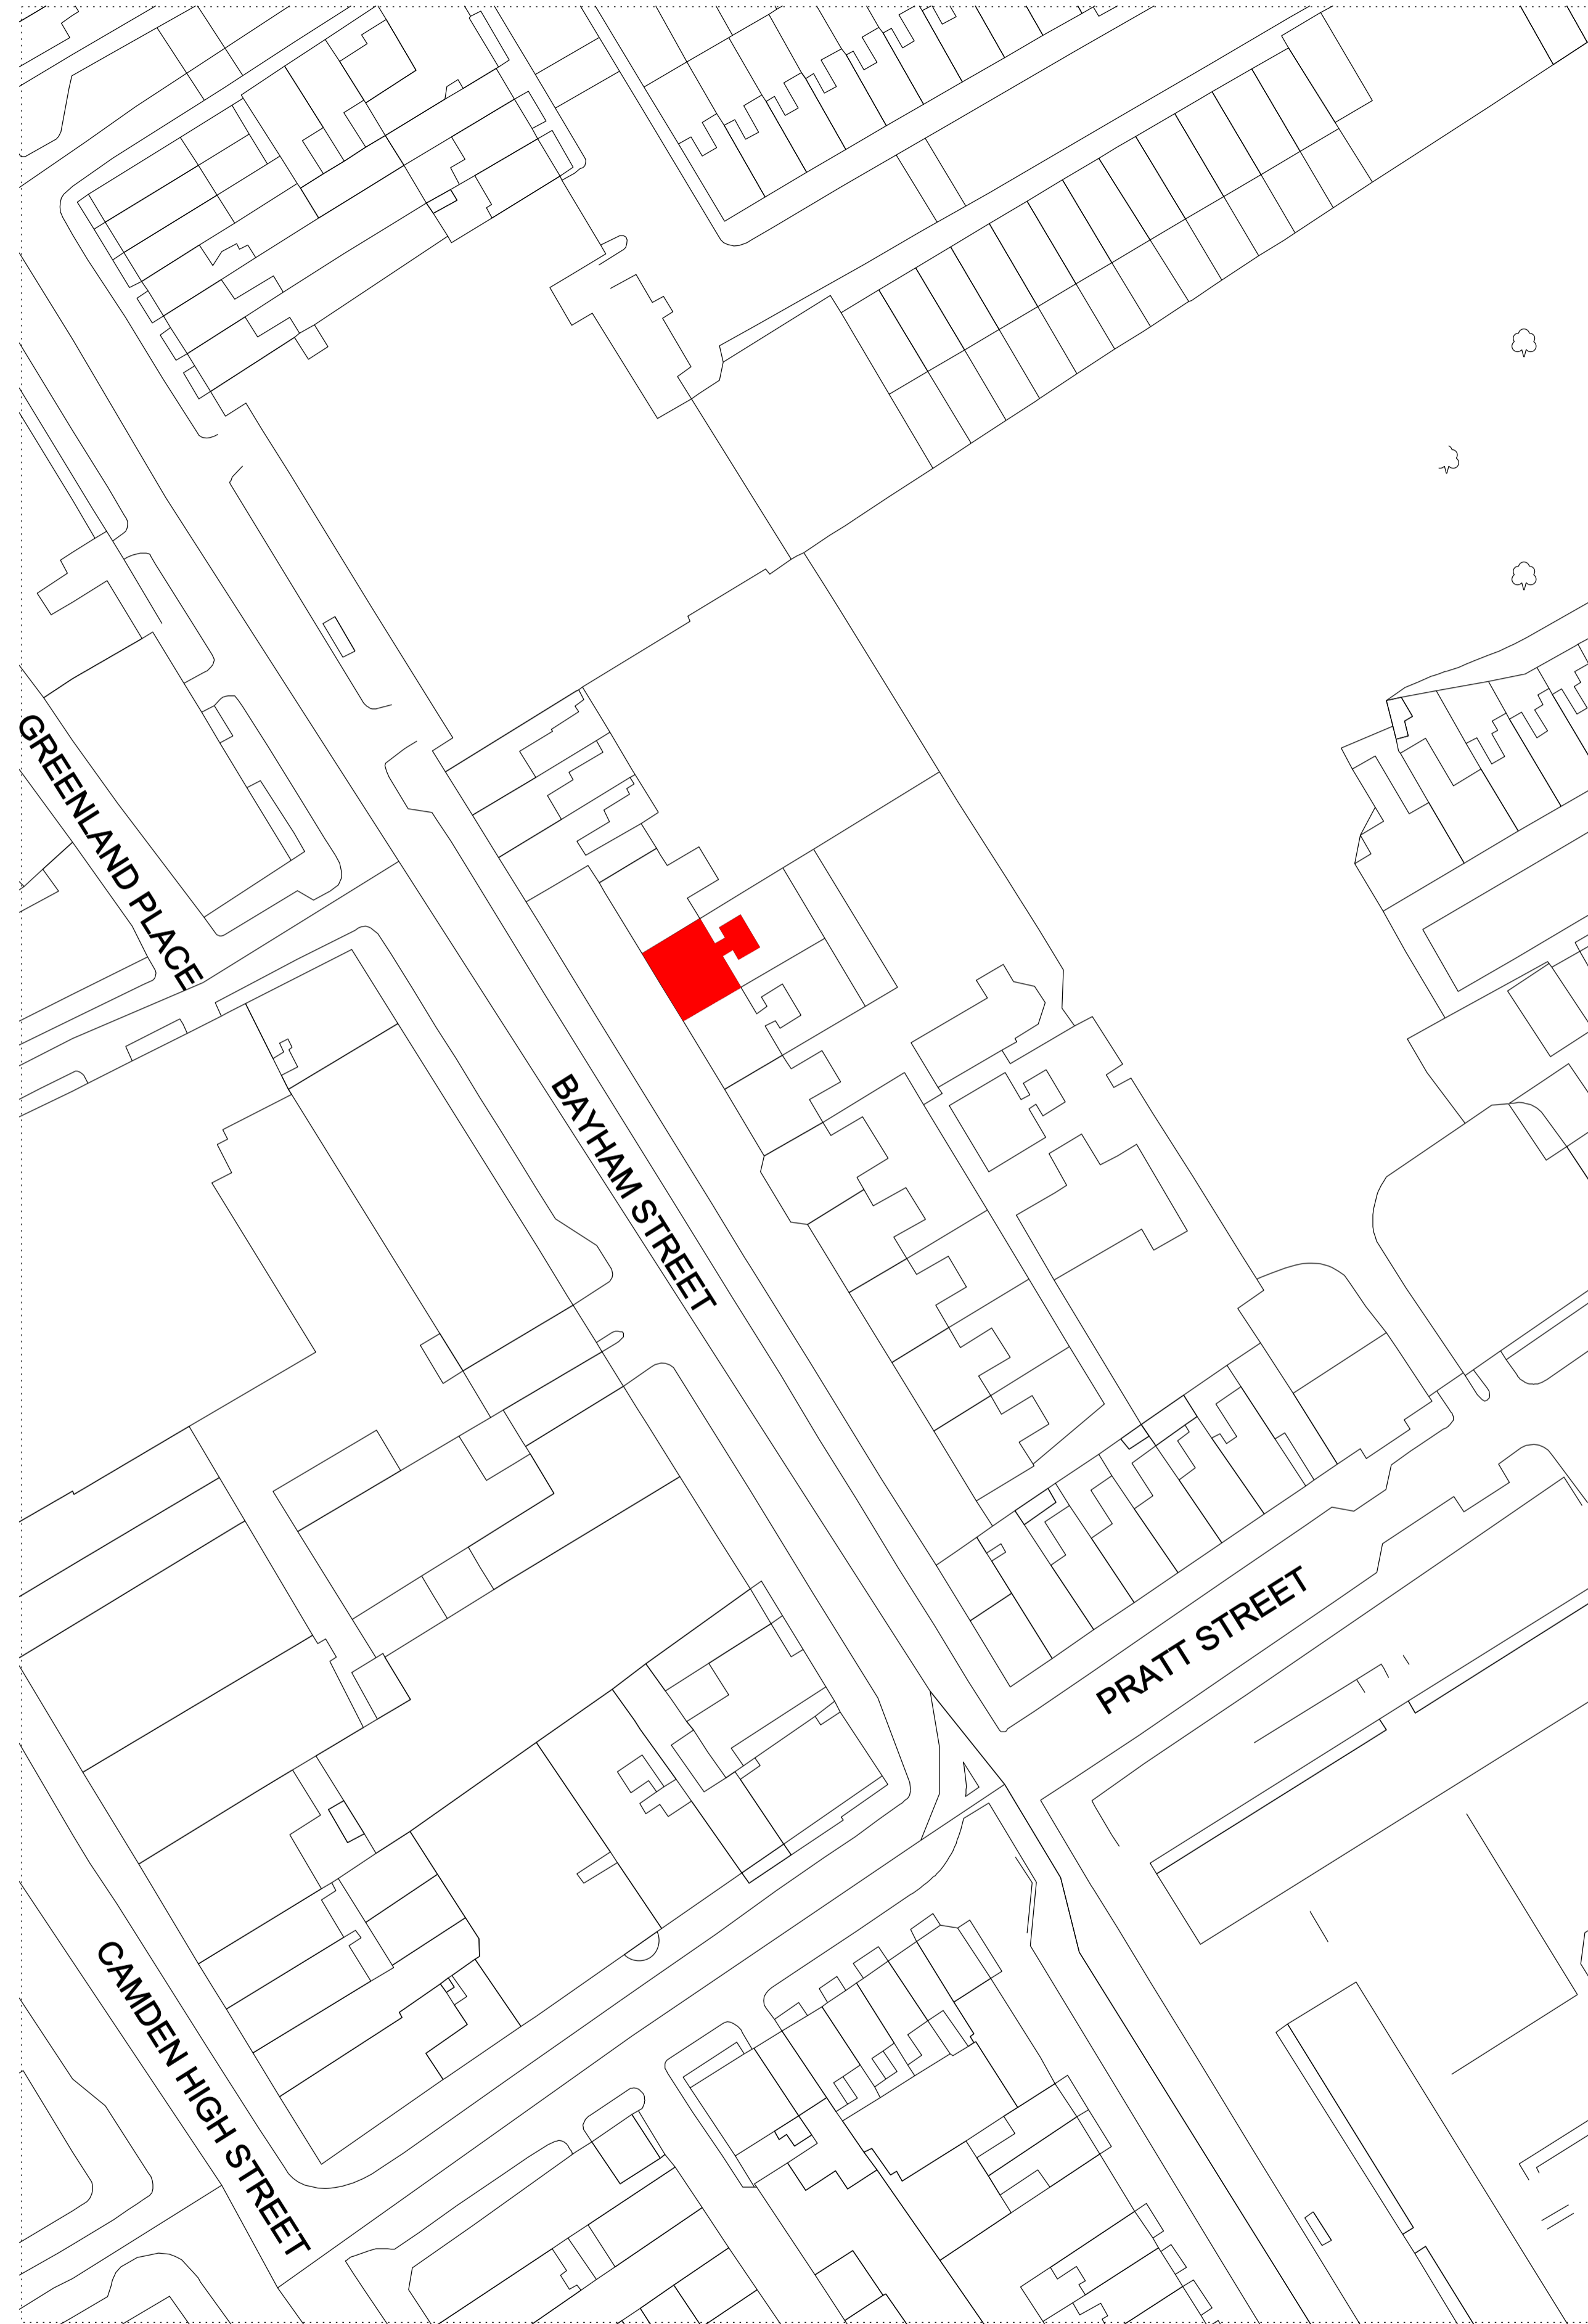

**2** 1:500  
EXISTING FIRST FLOOR PLAN

00	02.08.15	PLANNING	MDCW
REV	DATE	NOTES	INT.
PROJECT			
2 ST MARTINS ALMHOUSES			
DRAWING TITLE			
SITE MAP			
STATUS PLANNING			
DATE	DRAWN	SCALE @ A1	
AUG 15	MDCW	1:50	
PROJECT NUMBER	UNIT / BLOCK	CL / SFB CODE	TYPE & REVISION NUMBER LETTER
DRAWING NO.			A 0000 00

