



General Notes

- Do not scale from drawings, use written dimensions only.
- All dimensions and levels shown must be confirmed by contractors on site before materials are purchased or works begin. Notify designer immediately of any discrepancies found.
- Drawing to be read in conjunction with relevant drawings and Schedules.

 

KEY

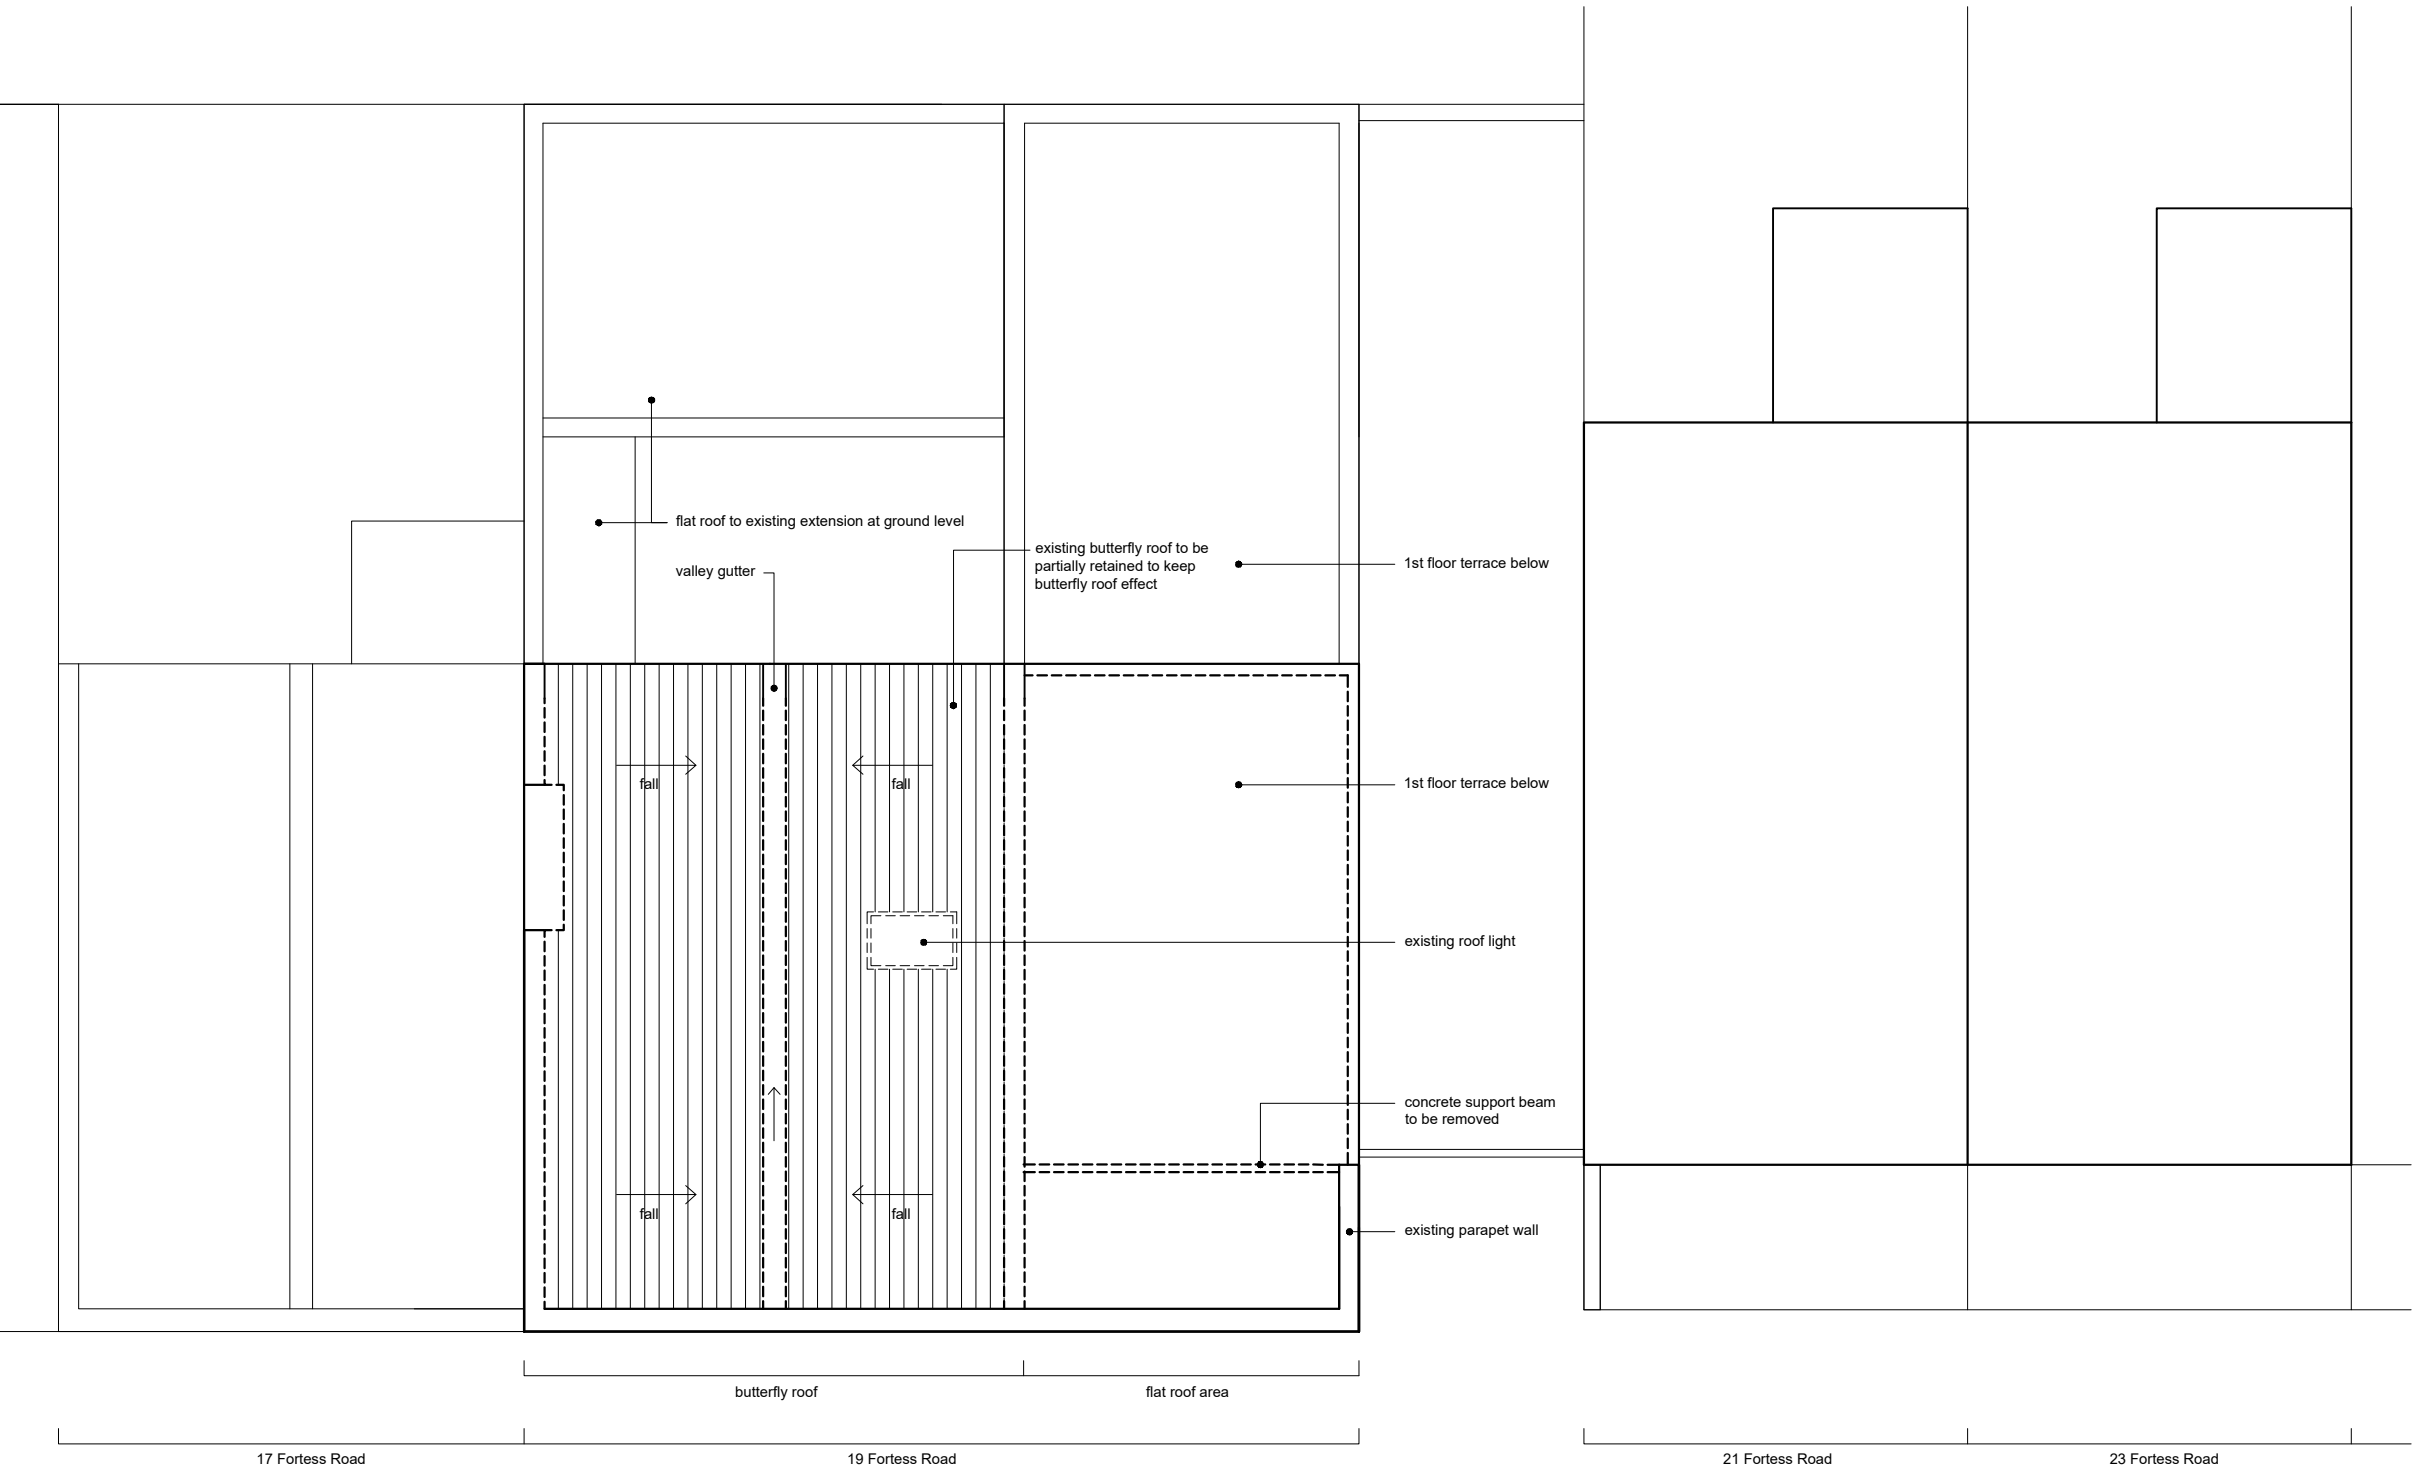

Existing Roof Plan  
Scale 1:100 @A3

19 Fortress Road, NW5 London

Existing Roof Plan

FOR PLANNING

Drawing Nr. PL 200.012  
Scale. 1:100 @ A3  
Date. October 2015



221 East Barnet Road,  
Barnet, Herts EN4 8QS  
Tel: 020 8449 5100  
Fax: 020 8449 5170