

architects

32 Aqua Apartments
Goodchild Road
London
N4 2BP

t:
+44 (0) 20 8800 7533
m:
+44 (0) 78 8267 6709
e:
mail@hjarchitecture.co.uk

This drawing and design is for use solely in connection with the project described below. The drawing and the design is the copyright of H and J architecture and must not be reissued, loaned or copied without written consent. All dimensions and setting out to be checked on site before construction. Do not scale from this drawing. The drawing is to be read in conjunction with all other information relevant to the project. Any apparent discrepancy to be brought to the attention of the architect.

status

PLANNING

scale

1: 50

size

A3

project

45 Ornan Road

drawing

Planning Application:

Elevations:

Rear Elevation

as Existing

drawing number

1706-PA-EL-01

revision

A

'	dd.mm.yy	'	'	
---	----------	---	---	--


Rear Elevation as Existing

0 1 2 5


Metres

REAR ELEVATION

SIDE ELEVATION

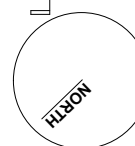

Key Plan

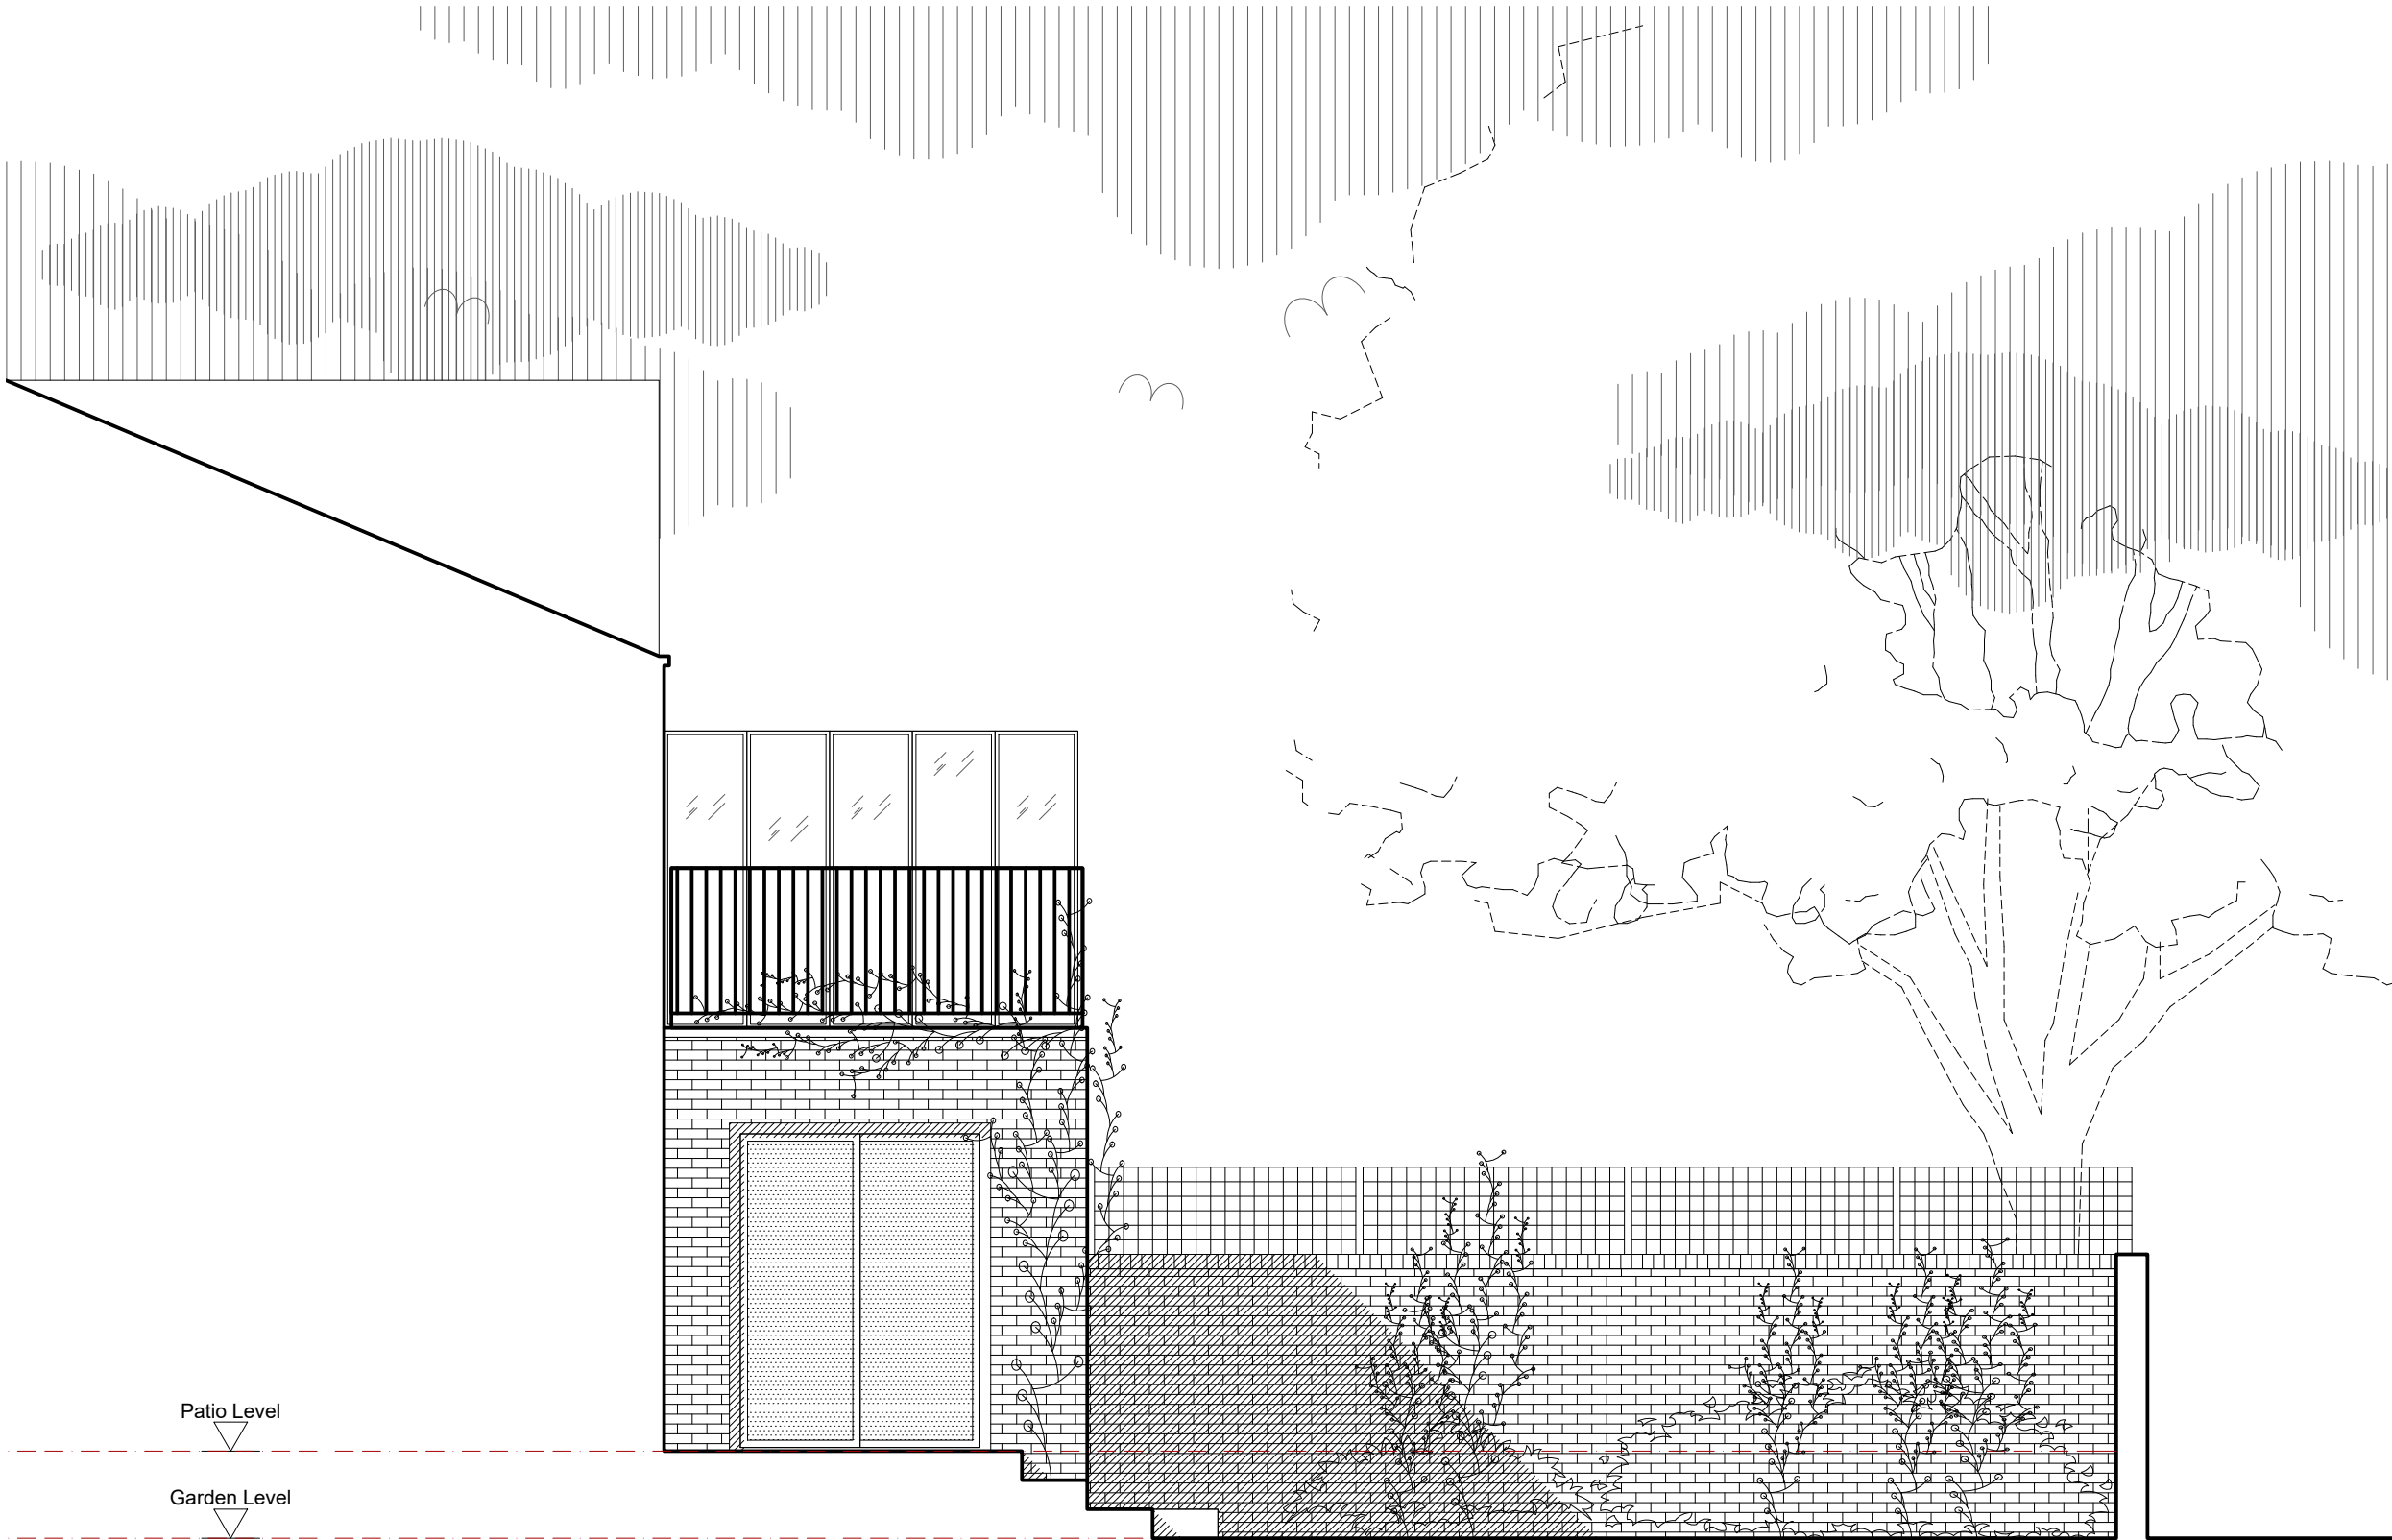

architects



32 Aqua Apartments
Goodchild Road
London
N4 2BP

t:
+44 (0) 20 8800 7533
m:
+44 (0) 78 8267 6709
e:
mail@hjarchitecture.co.uk

This drawing and design is for use solely in connection with the project described below. The drawing and the design is the copyright of H and J architecture and must not be reissued, loaned or copied without written consent. All dimensions and setting out to be checked on site before construction. Do not scale from this drawing. The drawing is to be read in conjunction with all other information relevant to the project. Any apparent discrepancy to be brought to the attention of the architect.


status	
PLANNING	
scale	size
1: 50	A3
project	
45 Ornan Road	
drawing	
Planning Application:	
Elevations:	
Side Elevation	
as Existing	
drawing number	revision
1706-PA-EL-02	A
dd.mm.yy	

Side Elevation as Existing

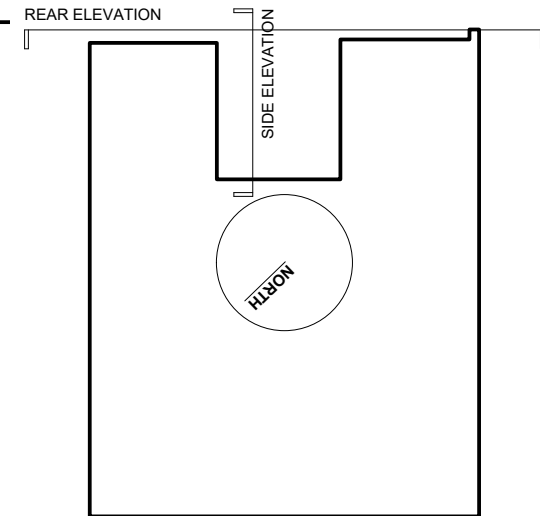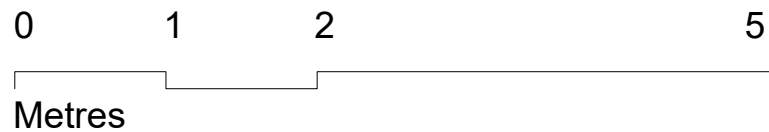


Key Plan

Ground Floor Plan as Existing

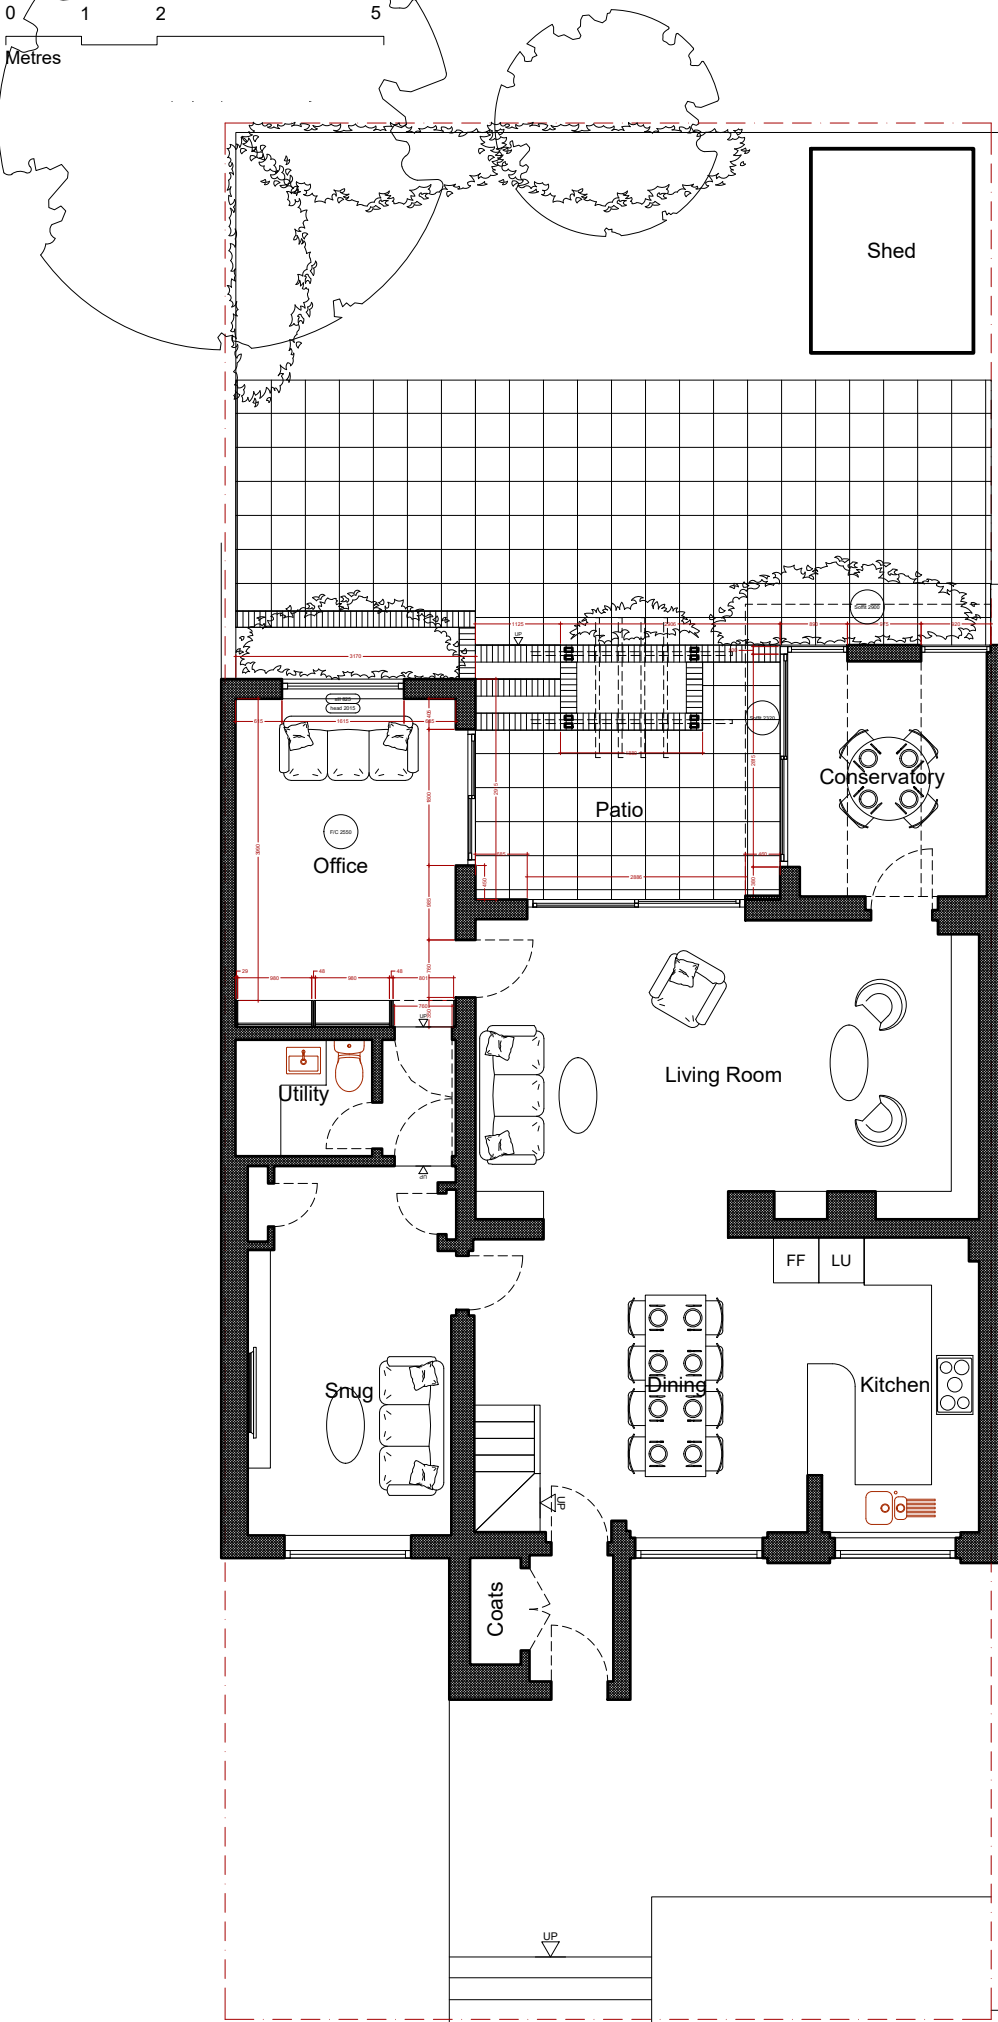

First Floor Plan as Existing

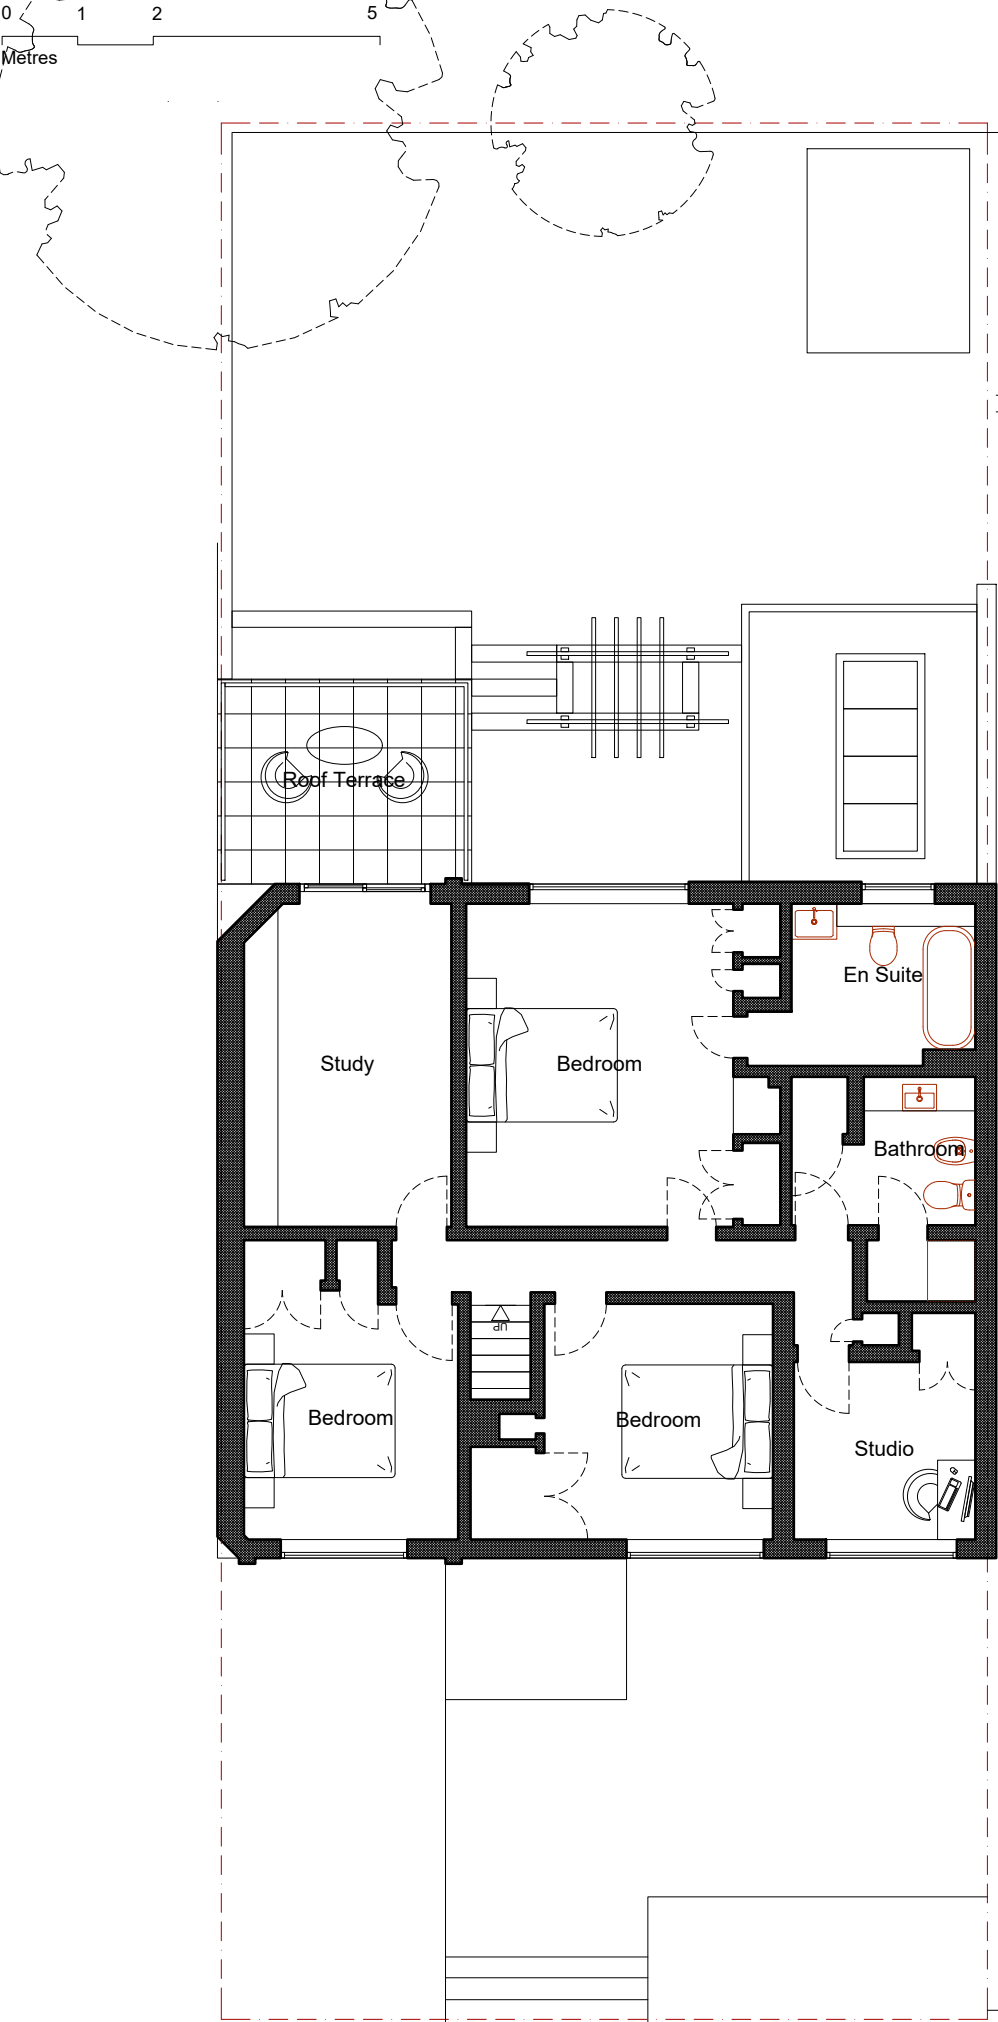

architects

32 Aqua Apartments
Goodchild Road
London
N4 2BP

t:
+44 (0) 20 8800 7533
m:
+44 (0) 78 8267 6709
e:
mail@hjarchitecture.co.uk

This drawing and design is for use solely in connection with the project described below. The drawing and the design is the copyright of H and J architecture and must not be reissued, loaned or copied without written consent. All dimensions and setting out to be checked on site before construction. Do not scale from this drawing. The drawing is to be read in conjunction with all other information relevant to the project. Any apparent discrepancy to be brought to the attention of the architect.

status
PLANNING

scale
1: 100

size
A3


project
45 Ornan Road

drawing
Planning Application:
Plans:
Ground and First Floor
as Existing

drawing number
1706-PA-PL-01



revision
A

dd.mm.yy			

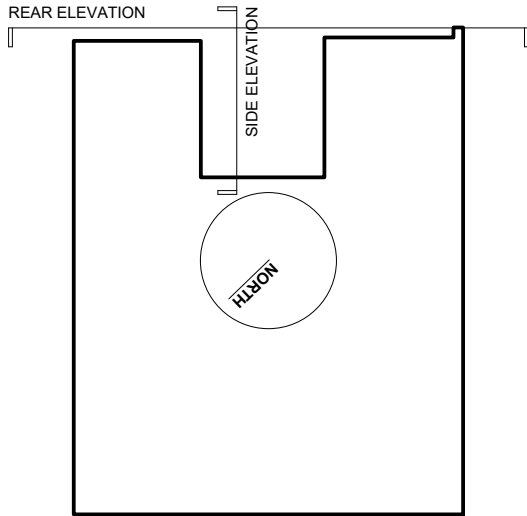

Key Plan

Ground Floor Plan as Existing

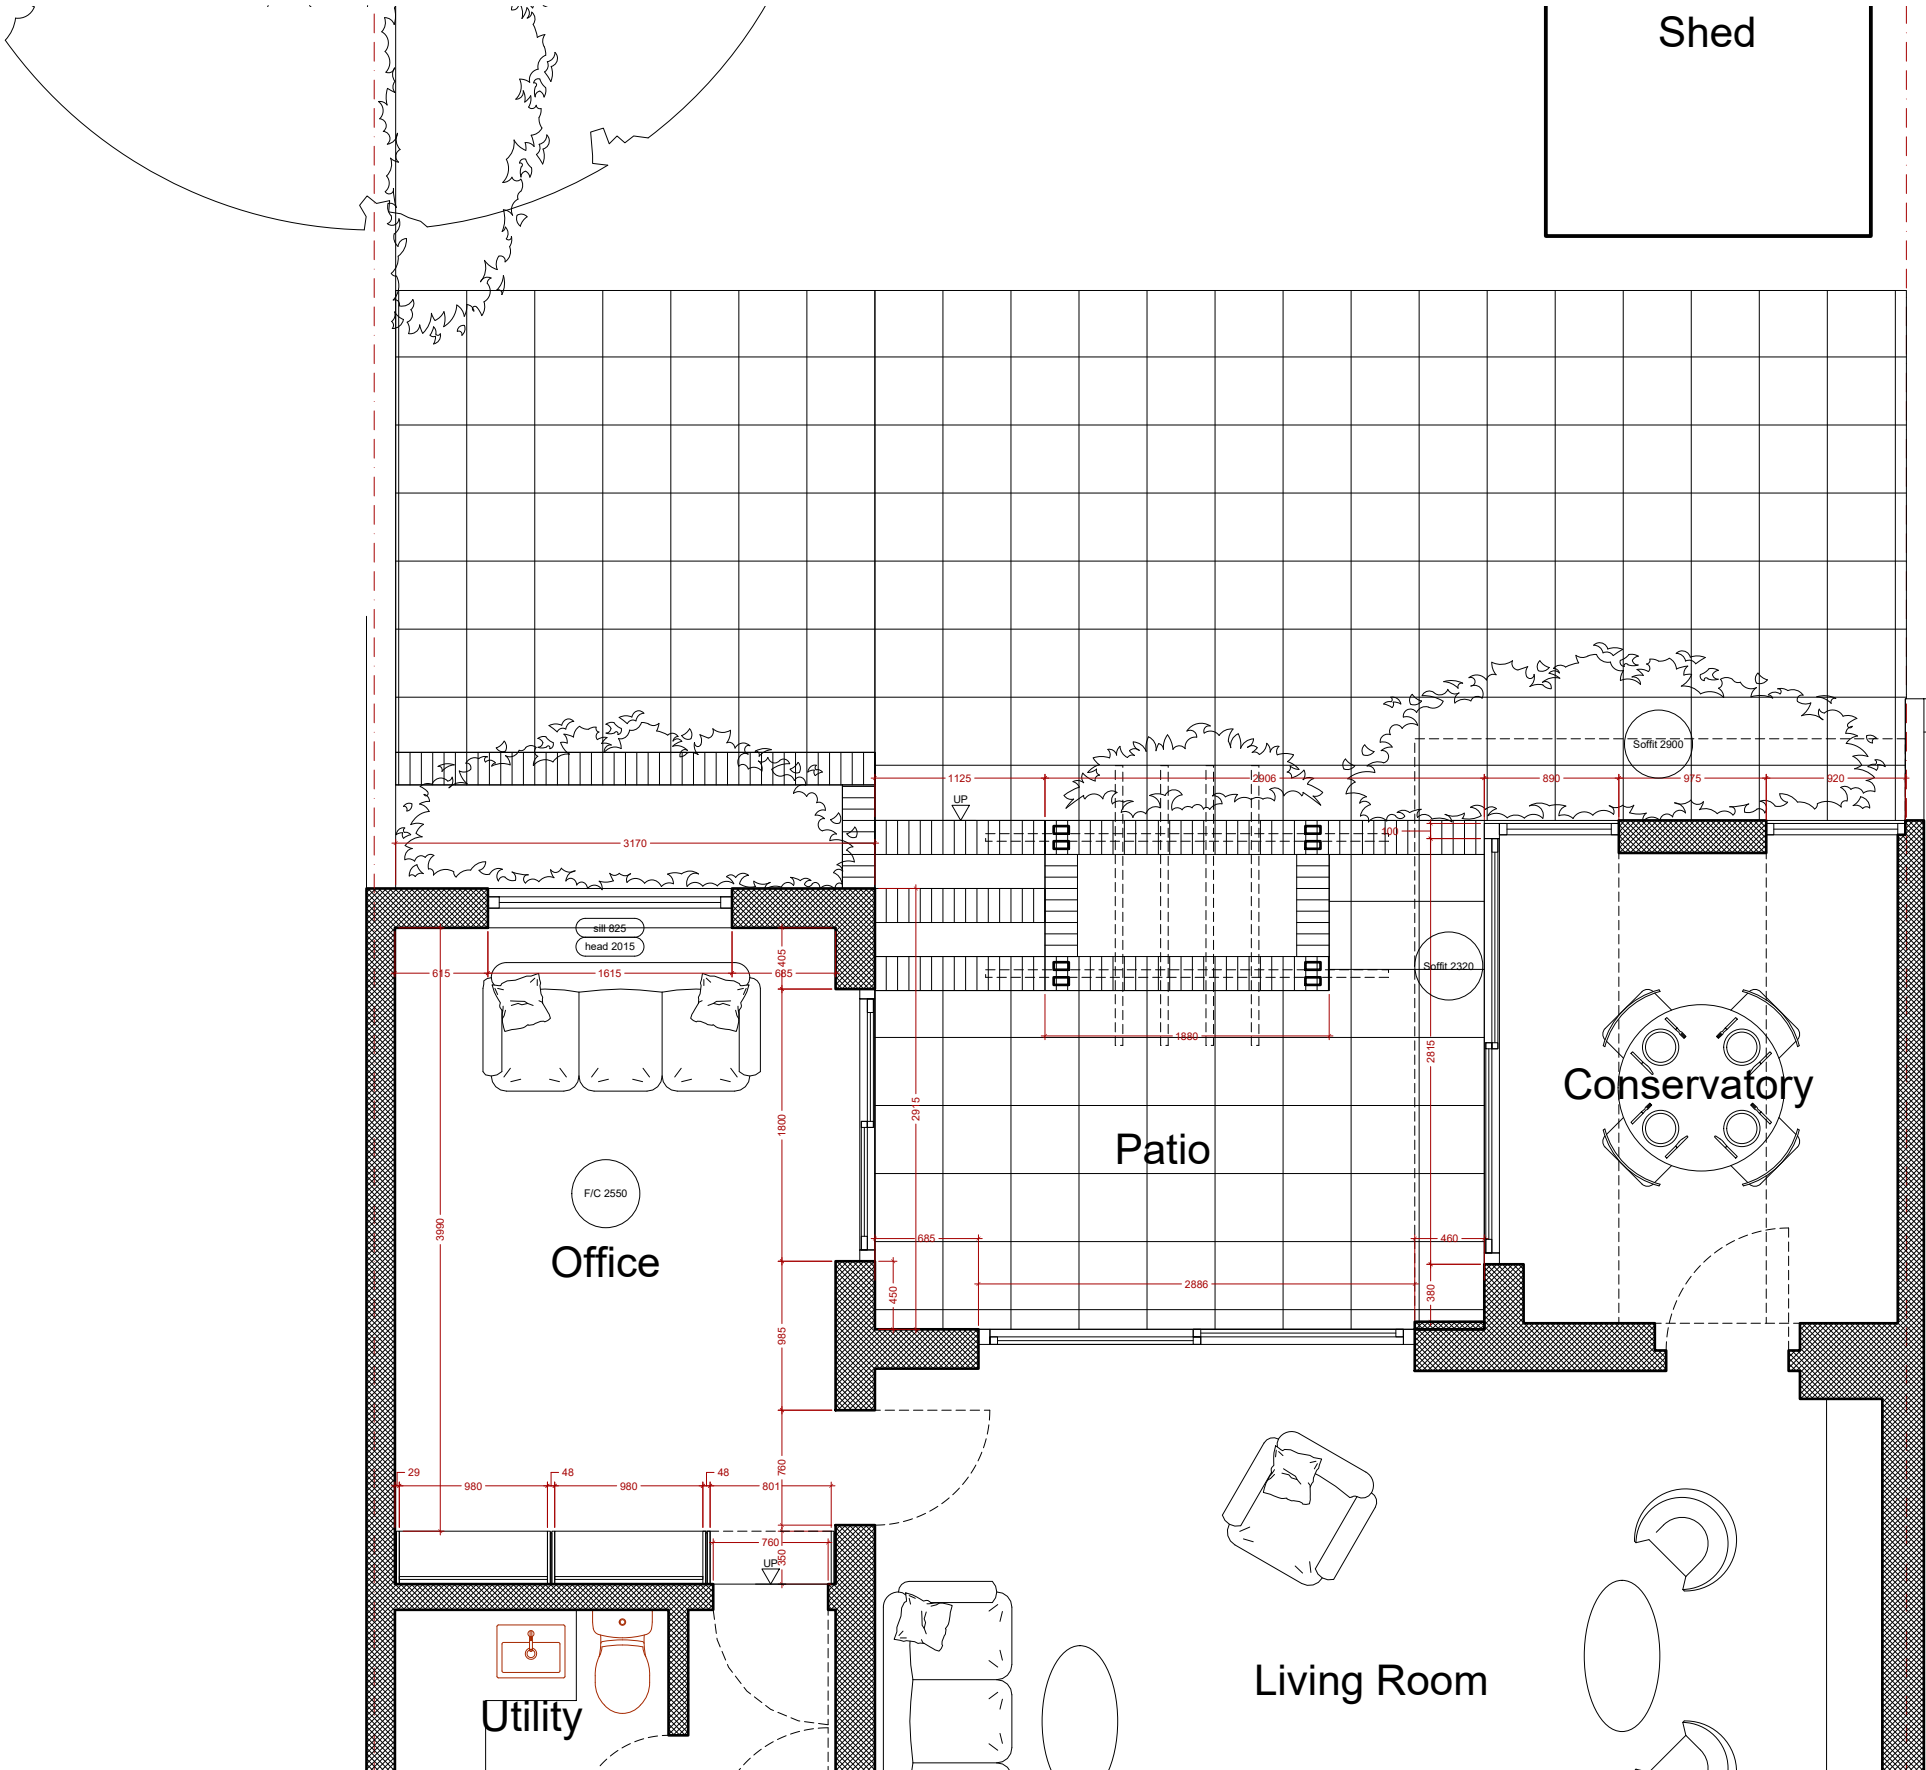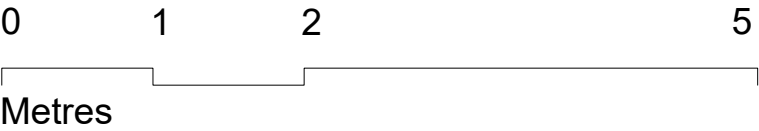


32 Aqua Apartments
Goodchild Road
London
N4 2BP

t:
+44 (0) 20 8800 7533
m:
+44 (0) 78 8267 6709
e:
mail@hjarchitecture.co.uk

architects




This drawing and design is for use solely in connection with the project described below. The drawing and the design is the copyright of H and J architecture and must not be reissued, loaned or copied without written consent. All dimensions and setting out to be checked on site before construction. Do not scale from this drawing. The drawing is to be read in conjunction with all other information relevant to the project. Any apparent discrepancy to be brought to the attention of the architect.

status	
PLANNING	
scale	size
1: 50	A3
project	
45 Ornan Road	
drawing	
Planning Application:	
Plans:	
Ground Floor	
as Existing	
drawing number	revision
1706-PA-PL-02	A
dd.mm.yy	

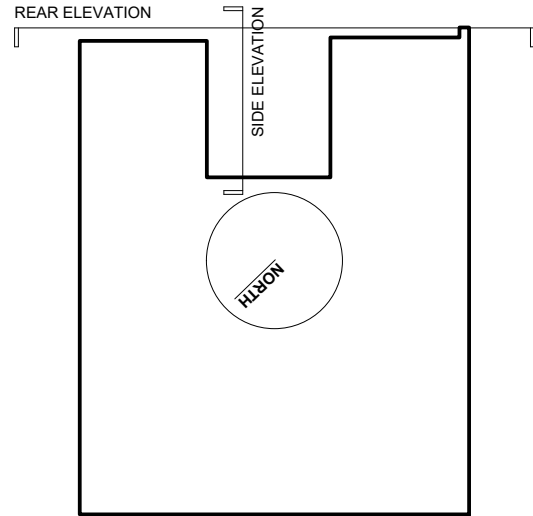

Key Plan

First Floor Plan as Existing

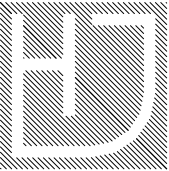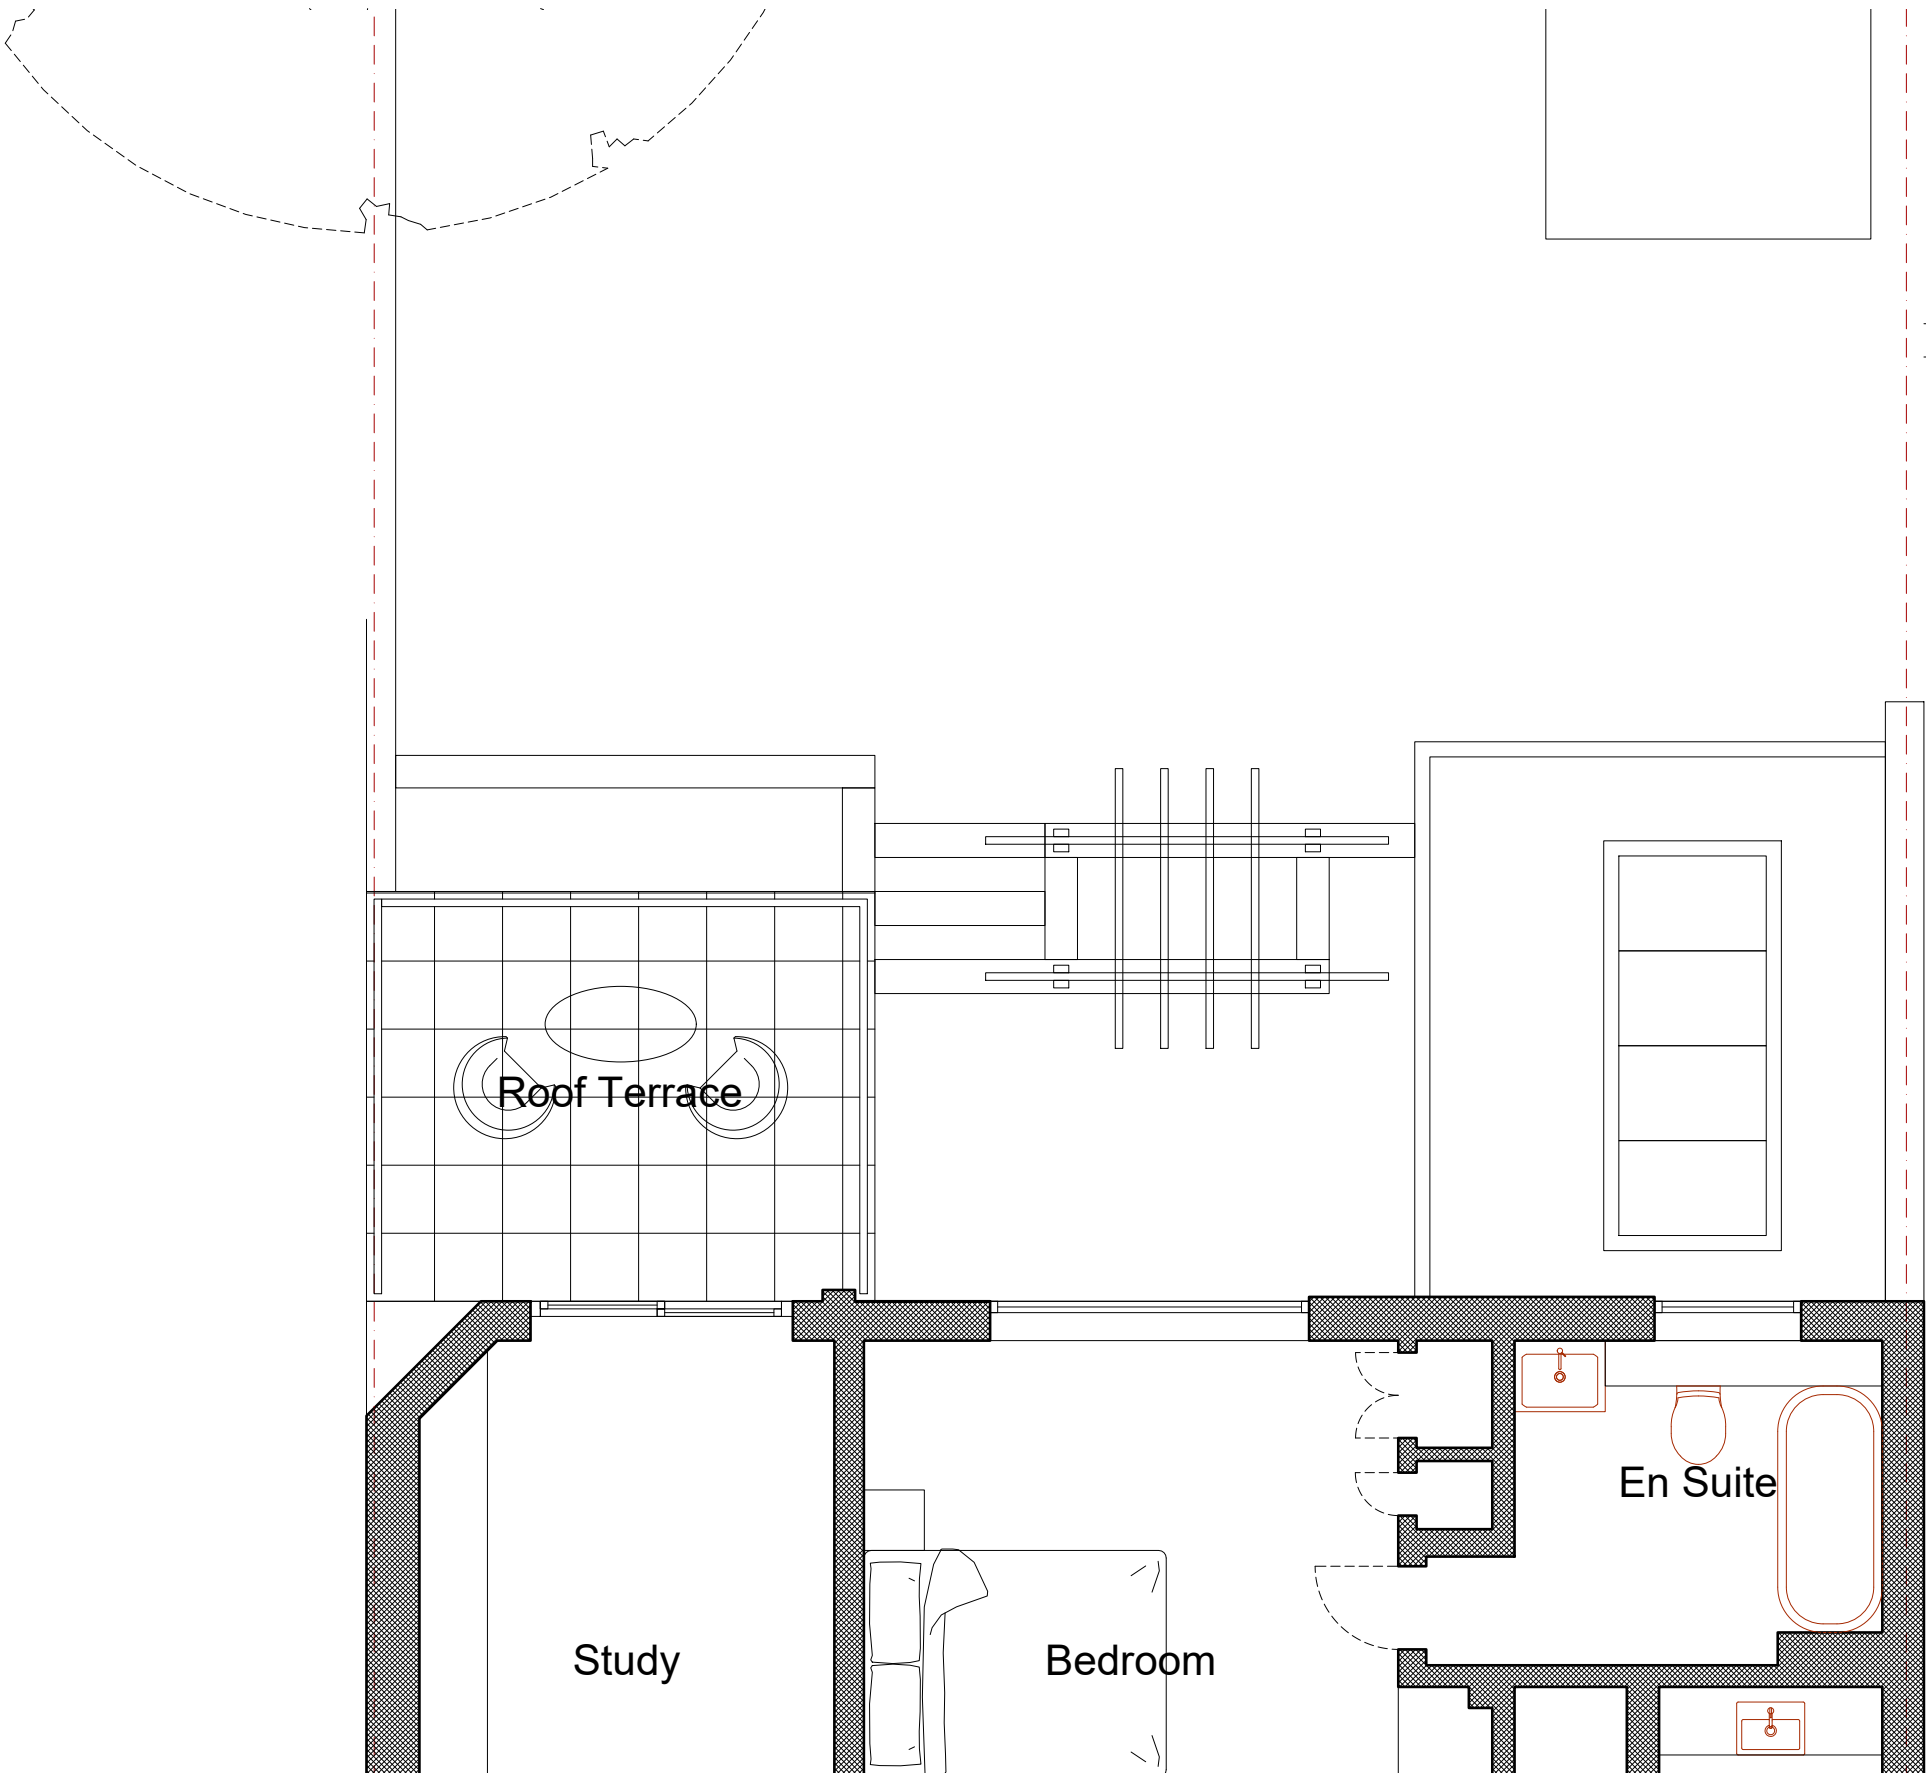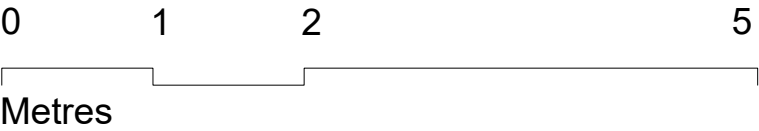


32 Aqua Apartments
Goodchild Road
London
N4 2BP

t:
+44 (0) 20 8800 7533
m:
+44 (0) 78 8267 6709
e:
mail@hjarchitecture.co.uk

architects

This drawing and design is for use solely in connection with the project described below. The drawing and the design is the copyright of H and J architecture and must not be reissued, loaned or copied without written consent. All dimensions and setting out to be checked on site before construction. Do not scale from this drawing. The drawing is to be read in conjunction with all other information relevant to the project. Any apparent discrepancy to be brought to the attention of the architect.

status	
PLANNING	
scale	size
1: 50	A3
project	
45 Ornan Road	
drawing	
Planning Application:	
Plans:	
First Floor	
as Existing	
drawing number	revision
1706-PA-PL-03	A
dd.mm.yy	

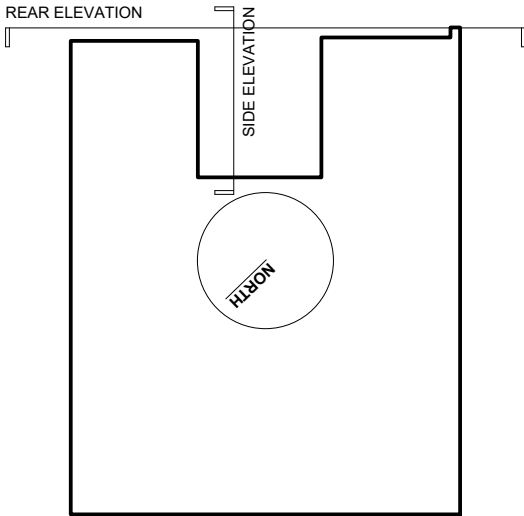

Key Plan