

Notes:

Knockthrough and new physical barrier by Anglian

Product Specification
White internal and external timber frames


Anglian roof with external aluminium cappings


Knock-through and new physical barrier by Anglian


This drawing is the copyright of Anglian Home Improvements and must not be re-issued, loaned or copied without their consent. All dimensions are in millimetres (mm) unless noted otherwise. Do not use for base laying purposes

Produced on A3 paper

Vertical section through frame 95mm flush fitting profile

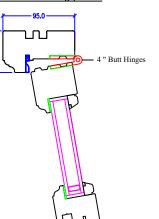

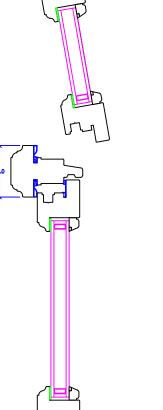

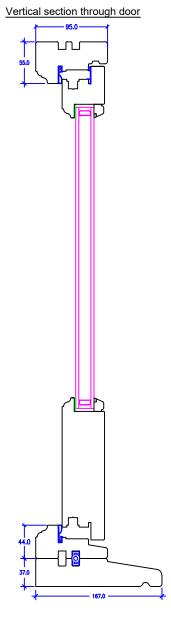

С	25/04/2017	Roof design change	SDr
В	02.11.2016	Design change	LsH
Α	20.09.2016	Frames changed to timber, unit reduced and	LsH
		physical barrier position changed	
Rev.	Date	Description	Initials



Drawing title: **Proposed Plan and Rear Elevation**

Page 2 of 3 099/90466

Proposed: WHITE TIMBER FRAMES & ANGLIAN ROOF

48A GOLDHURST TERRACE LONDON NW6 3HT

MR DE CASANOVE

Scale : 1:100 & 1:5

19.06.2016

0 1:50 Scale Bar 1:100 0 1 2 3 4 5 6 7 8 9 10