



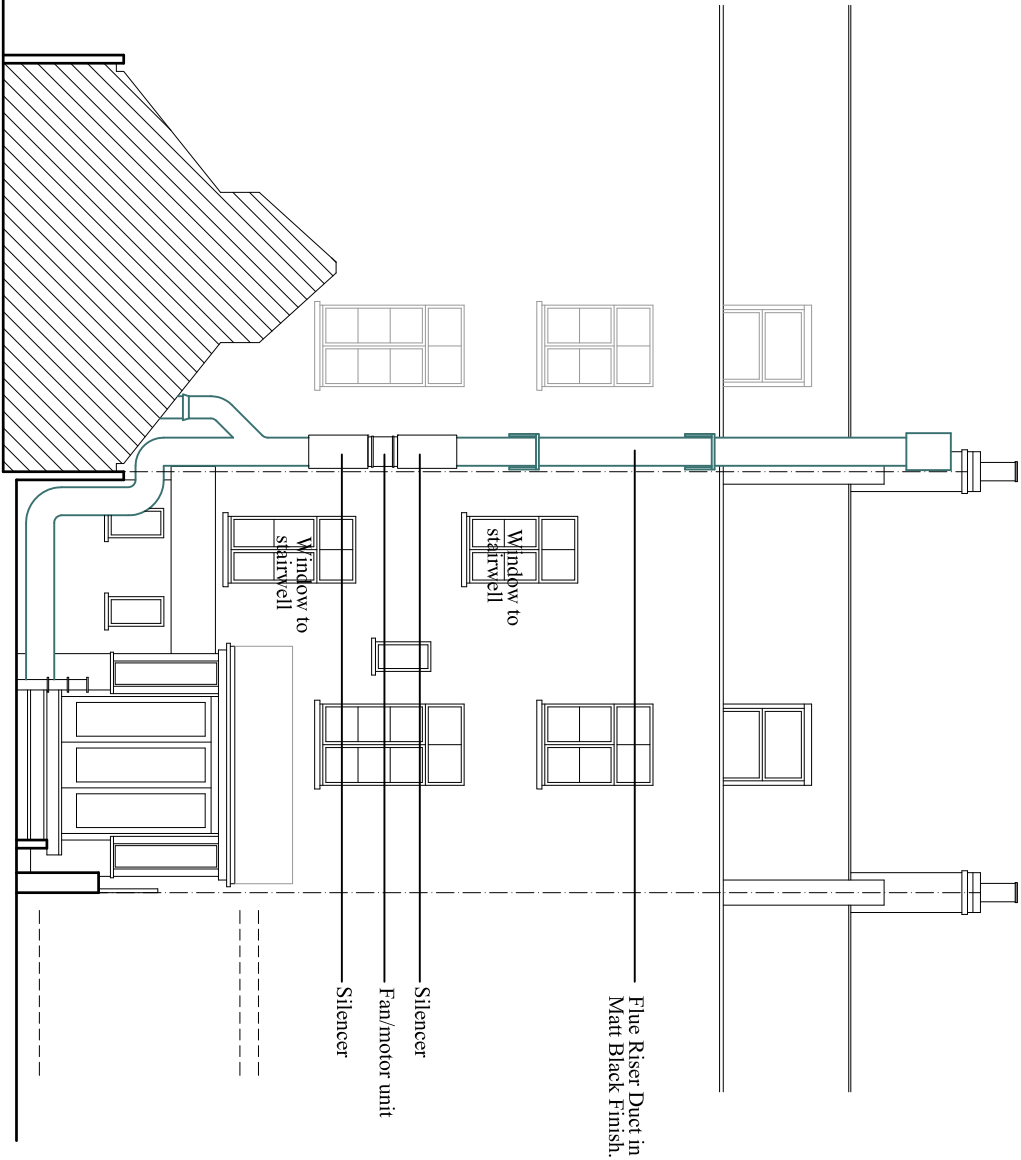

No.15

No.16

REAR ELEVATION

 

PLANNING

man & man p l a n n i n g	PROJECT:	CHILLY COOL 15 - 16 LEIGH ROAD LONDON WC1H 9EW	SCALE: 1:100@A3
	TITLE:	PROPOSED ELEVATION	DRAWN BY: RG
			DATE: AUGUST 2016
Unit 20, Angerstein Business Park London SE10 9RT		DRAWING NO: MM14 - 149 - 104A	

These drawings have been prepared for the purpose of obtaining planning permission only. Use of these drawings for any other purpose, including construction, is at the user's risk. The drawings are not to be used for any other purpose without the written consent of the author. All dimensions and levels shown are to be verified on site. Proposed layouts are subjected to amendment as a result of the reinforcement of existing floor, wall, roof structures by structural engineers.