

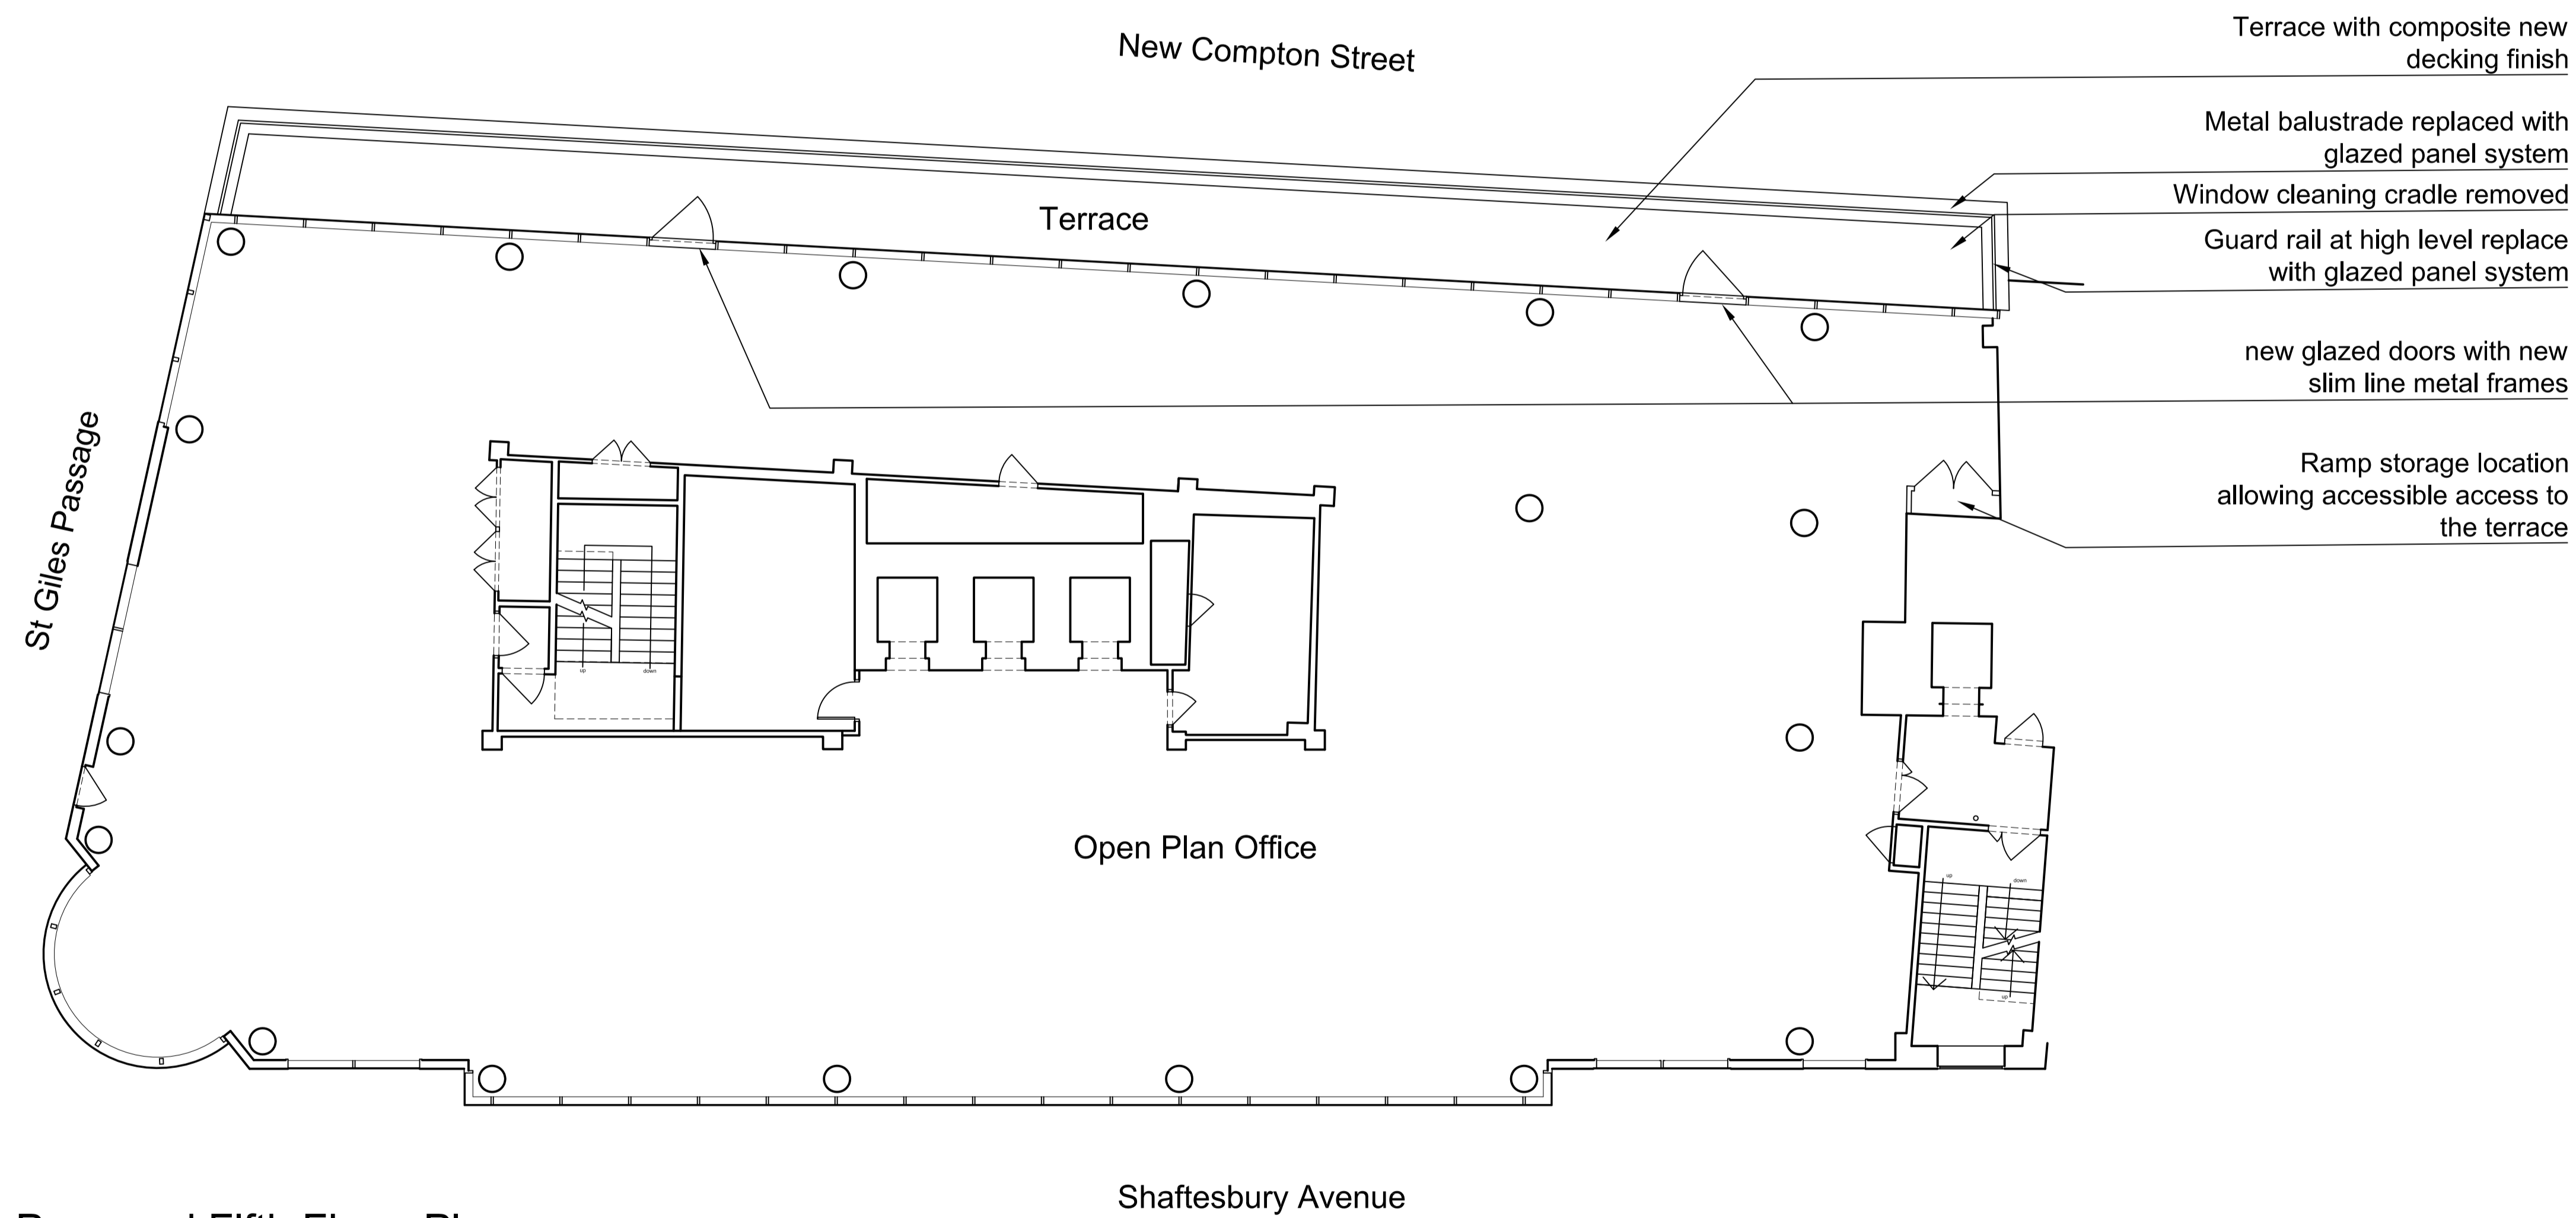


version	date	author	version notes
P1	As dwg	As dwg	Initial issue
P2	15.05.17	SC	Further detail added

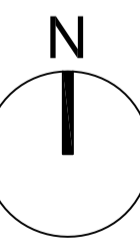

**01 Proposed Fifth Floor Plan**  
Scale 1:100

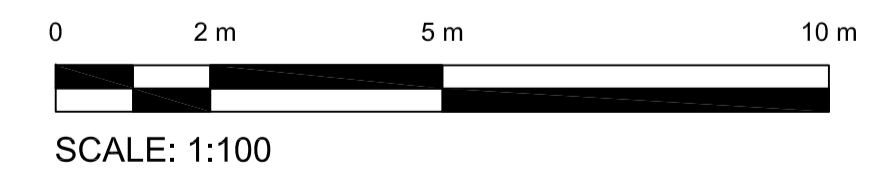

**PLANNING**

**Orbit Architects**

project: 1515 - Levels 5 & 6, 151 Shaftesbury Avenue WC2H

title: Proposed Fifth Floor Plan

scale: 1:100 @ A1    date: 04.04.17    author: SC    job no.    dwg no.    ver.

**1515-D1-105    P2**

DO NOT SCALE FROM THIS DRAWING: Verify all dimensions on site  
© Orbit Architects 83 Blackfriars Road, London SE1 8HA t. 020 7593 3380 w. www.orbitarchitects.com e. info@orbitarchitects.com