


version	date	author	version notes
P1	As dwg	As dwg	Initial issue
P2	15.05.17	SC	Further detail added



01 Proposed New Compton Street Elevation
Scale 1:100

0 2 m 5 m 10 m
SCALE: 1:100

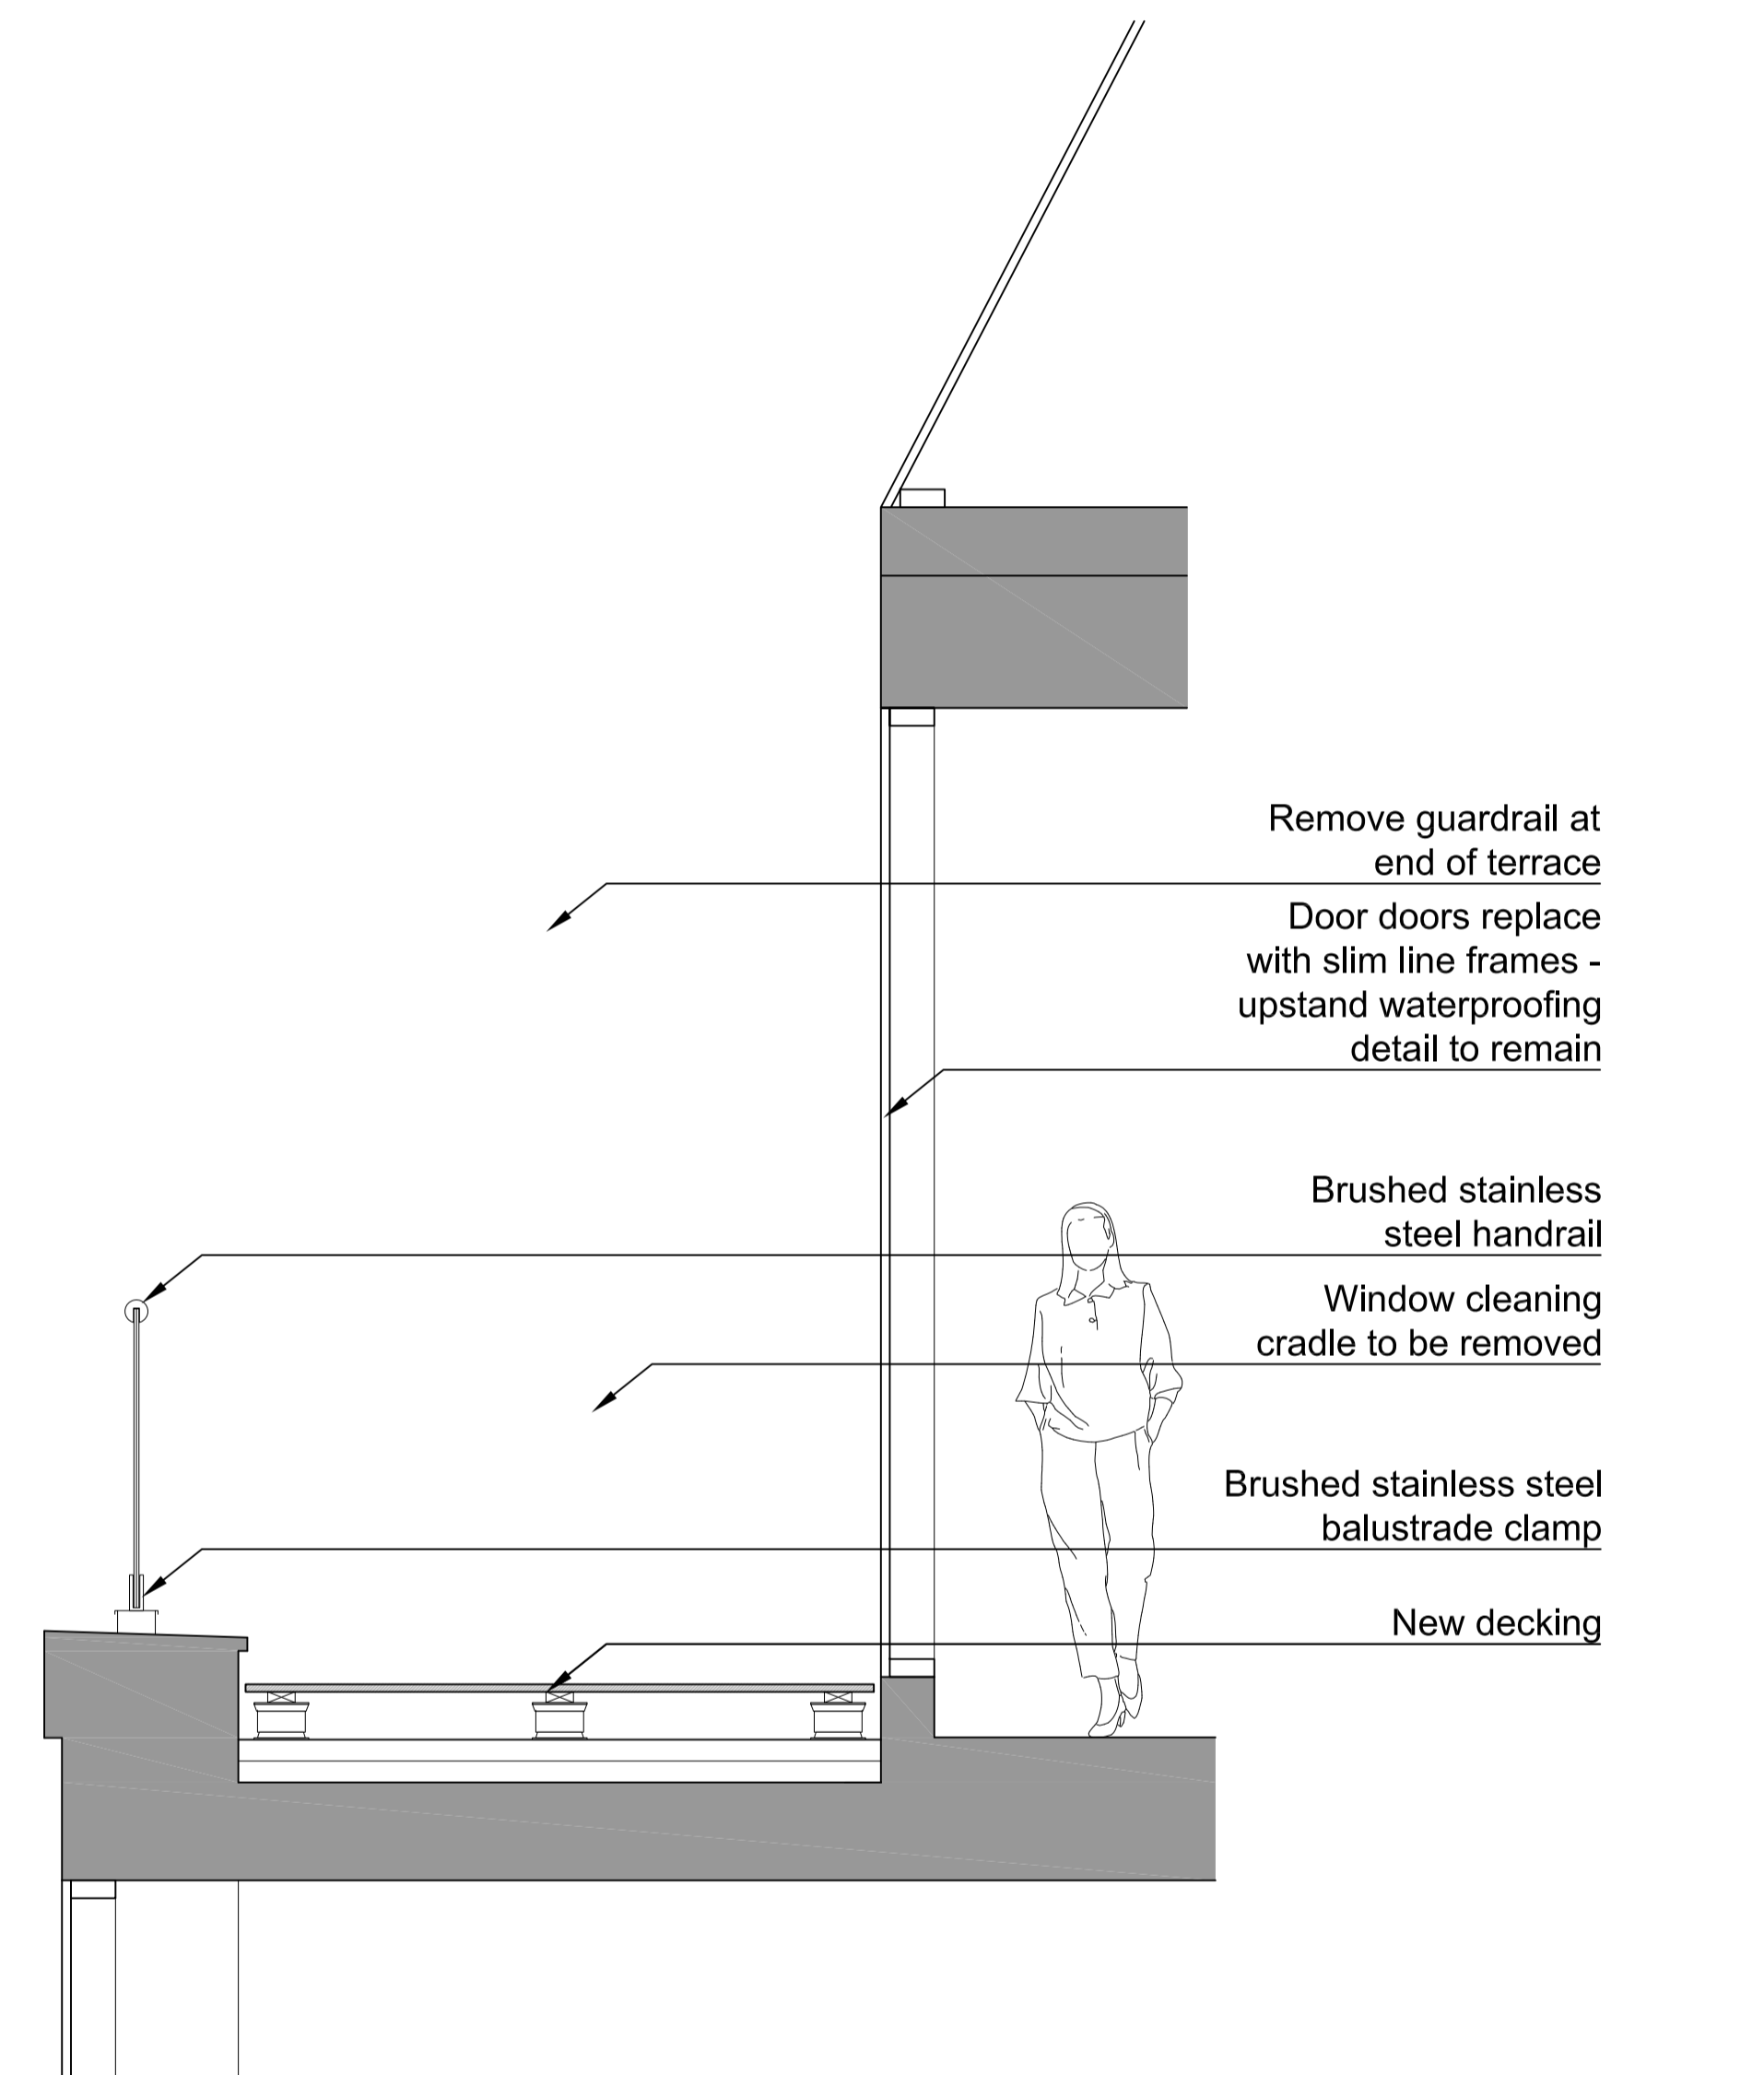

02 Proposed Fifth Floor Section
Scale 1:50

0 1 m 3 m 5 m
SCALE: 1:50

status **PLANNING**



project 1515 - Levels 5 & 6, 151 Shaftesbury Avenue WC2H

title Proposed Fifth Floor Plan

scale 1:100 @ A1 date 04.04.17 author SC job no. dwg no. ver.

1515-D1-200 P2

DO NOT SCALE FROM THIS DRAWING - Verify all dimensions on site
© Orbit Architects 83 Blackfriars Road, London SE1 8HA t. 020 7593 3380 w. www.orbitarchitects.com e. info@orbitarchitects.com