


Scale 1:1250 @ A1

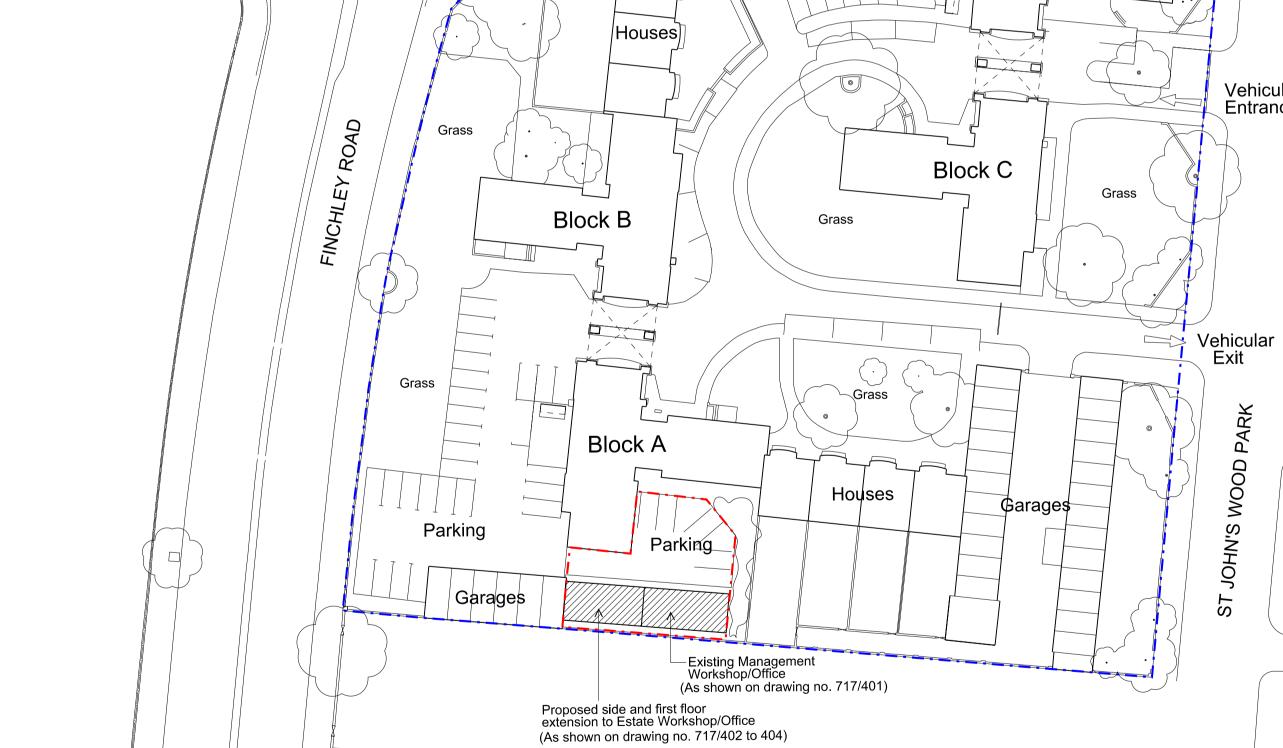

Scale 1:500 @ A1 (1:1000 @ A3)

Parking

Existing Site Plan Showing Location of Proposed Extension

Block D

Vehicular Entrance

Do not scale from this drawing except for Planning puroposes.

Work from figured dimensions only.

All dimensions to be checked on site prior to commencement of work.





Boundary of site to which application relates

Revisions:

Proposed Side Extsnsion and New First Floor Residential Unit to Existing Management Workshop/ Office at Boydell Court, St John's Wood Park London NW8 6NJ

Site Plan & Site Location Plan

Scale: 1:500 & 1:1250 @ A1

May 2017

Oakley Hough.

The Barn, Stebbing Farm Fishers Green, Stevenage, Hertfordshire SG1 2JB

Tel: 01438 745288 Mobile: 07710 549 270 e-mail: john@oakleyhough.co.uk

Drawing Number.

717/400