


Copyright: All rights reserved. This drawing must not be reproduced without permission.
 Only the original drawing should be relied upon. Contractors, subcontractors and suppliers must verify all dimensions on site before commencing any work or making any shop drawings.
 All shop drawings to be submitted to the architect / interior designer for comment prior to fabrication.
 This drawing is to be read in conjunction with the architect's / interior designer's specification, bills of quantities / schedules, structural, mechanical & electrical drawings and all discrepancies are to be reported to the architect.
 Do not scale from this drawing. Dimensions are in millimetres unless otherwise stated.

NOTES

--- Planning Application
 Site Boundary

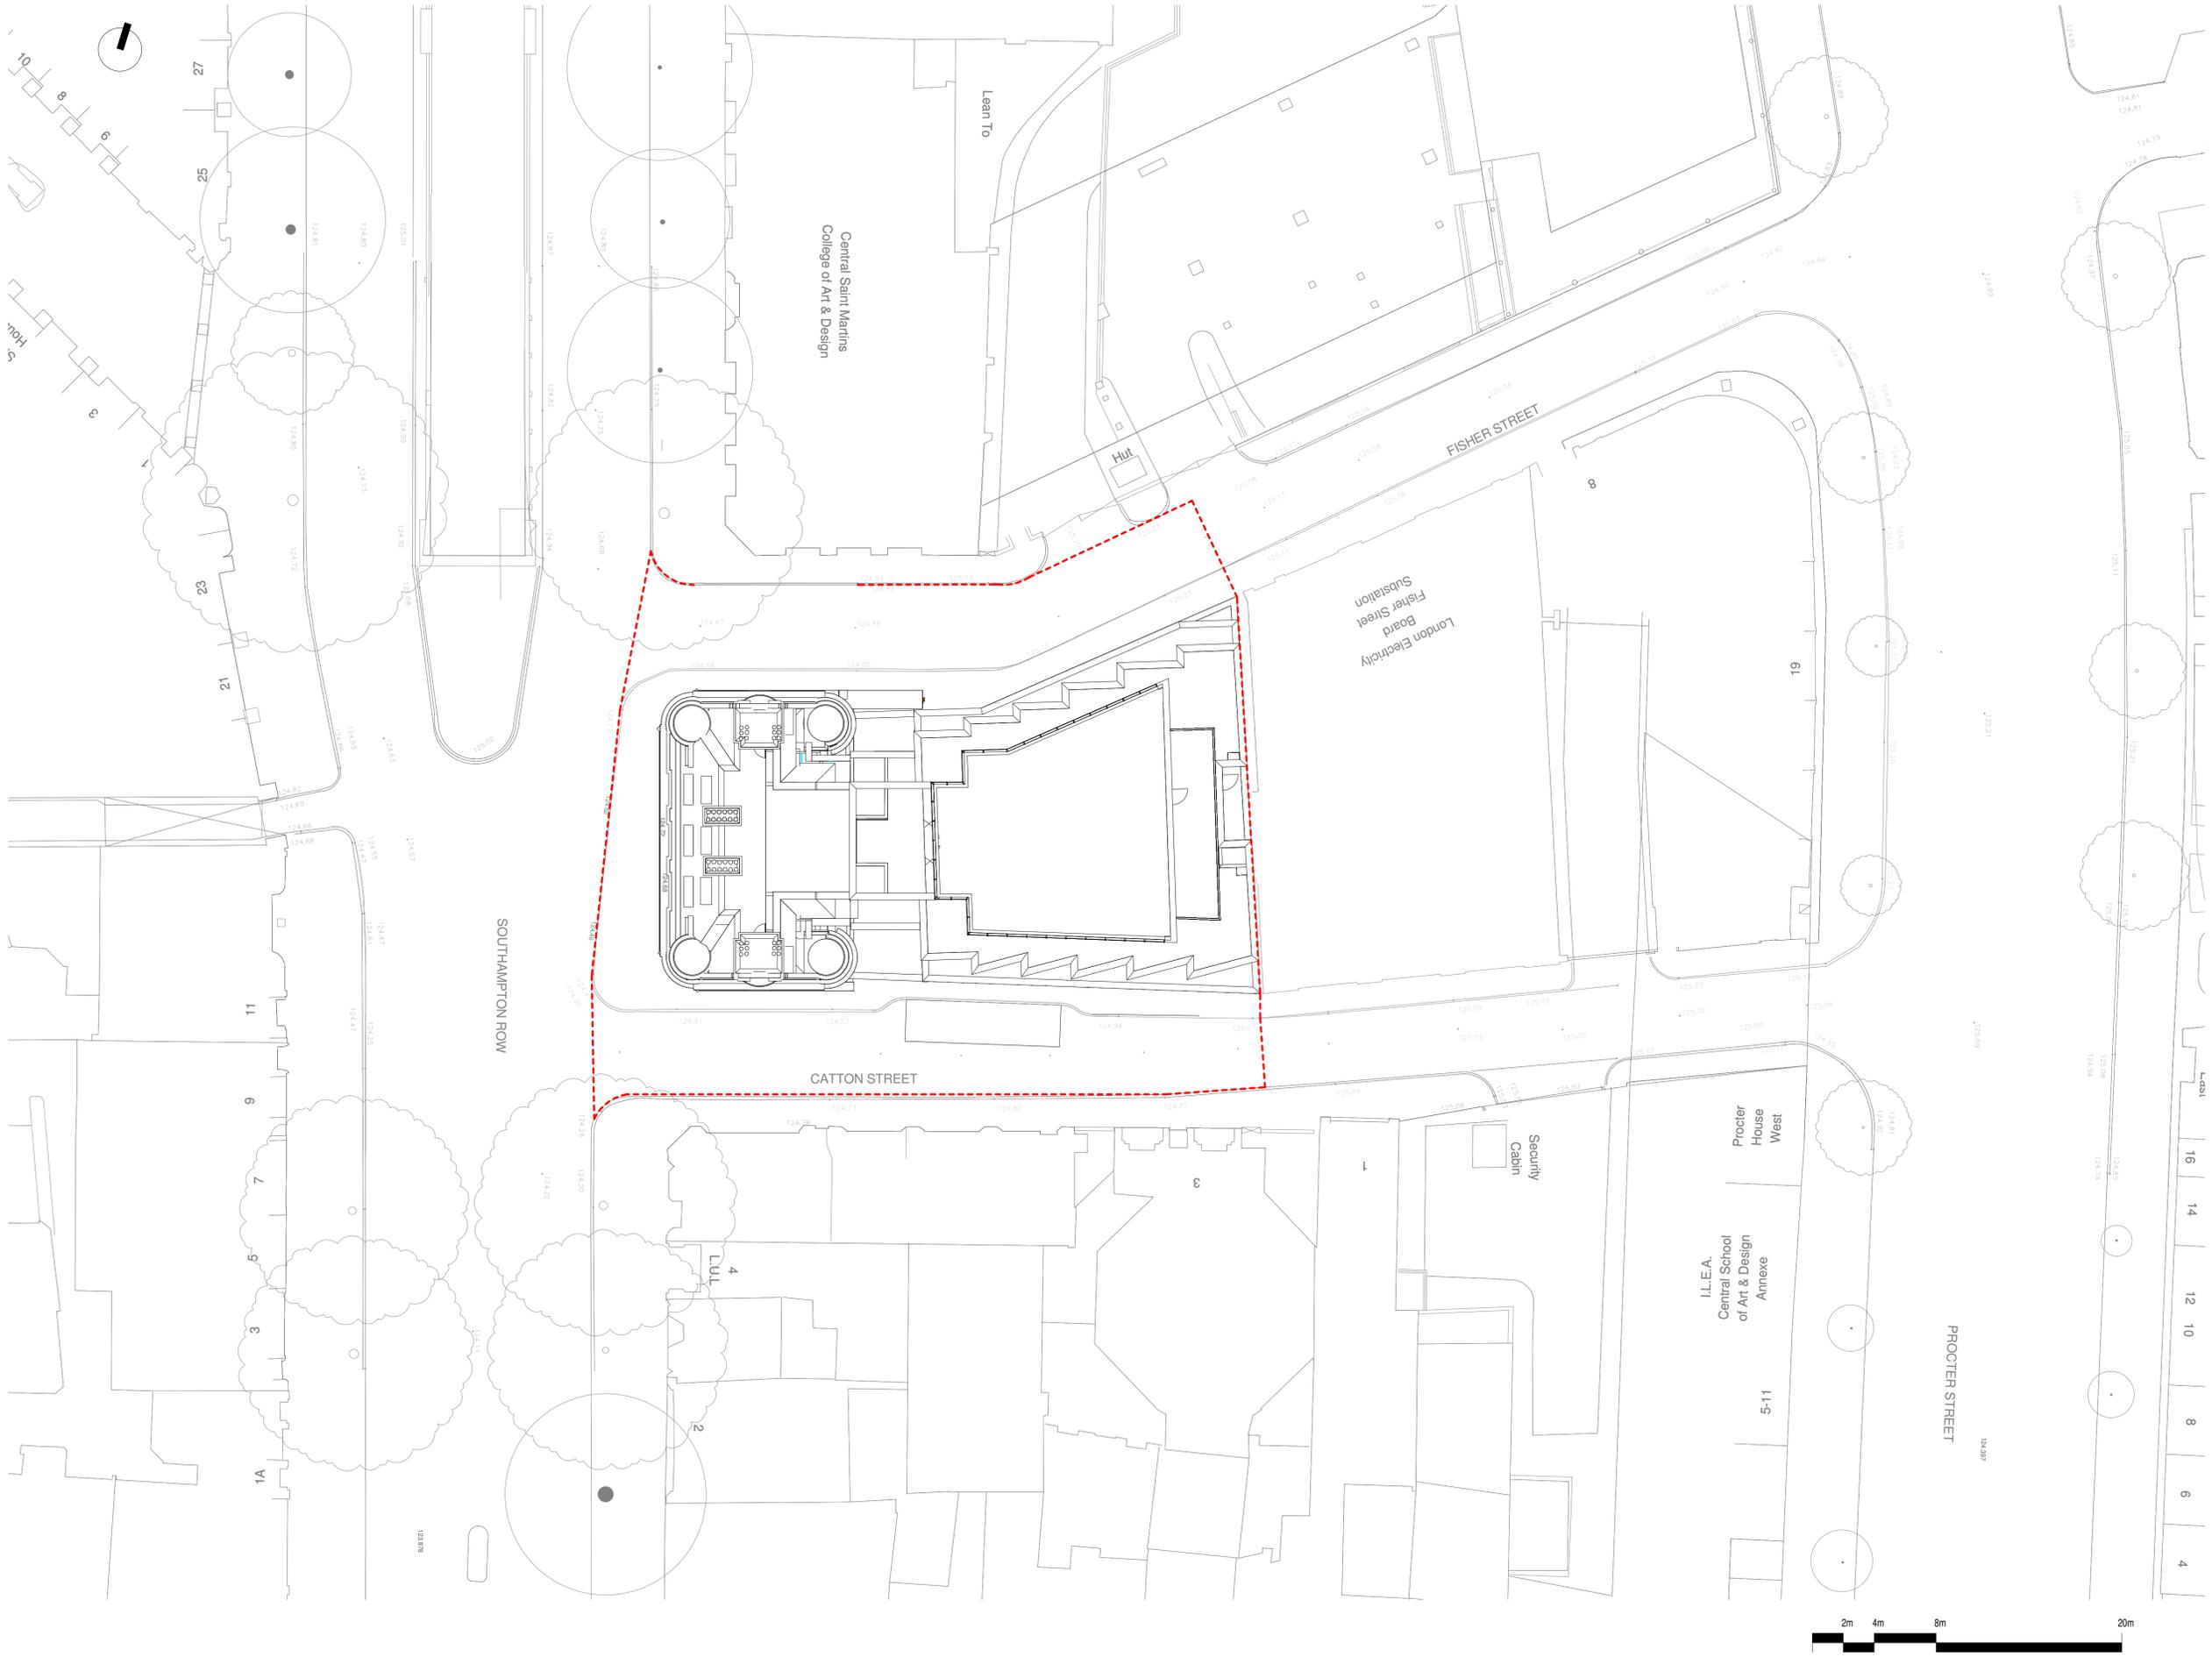

PO	Issued For Planning	12/05/17	RA
rev	amendments	date	by

dexter moren associates
 architecture urban design interior design creative media
 www.dextermoren.com
 email@dextermoren.com

57d
 jameslown road
 london nw1 7db
 UK
 t: 020 7267 4440
 f: 020 7267 6044

architecture
 project
 8-10 Southampton Row / 1 Fisher St

client
 Idé real estate

drawing title
 Proposed Site Plan

drawing status
FOR PLANNING

scale	date	drawn by	checked by
As indicated@A1	12/05/17	RA	HL
job no.	drawing no.	revision	
1365	A-100 012	P0	


1 Proposed Site Plan
 Scale 1:200



Copyright: All rights reserved. This drawing must not be reproduced without permission.
 Only the original drawing should be relied upon. Contractors, subcontractors and suppliers must verify all dimensions on site before commencing any work or making any shop drawings.
 All shop drawings to be submitted to the architect / interior designer for comment prior to fabrication.
 This drawing is to be read in conjunction with the architect's / interior designer's specification, bills of quantities / schedules, structural, mechanical & electrical drawings and all discrepancies are to be reported to the architect.
 Do not scale from this drawing. Dimensions are in millimetres unless otherwise stated.

NOTES

--- Planning Application
 Site Boundary

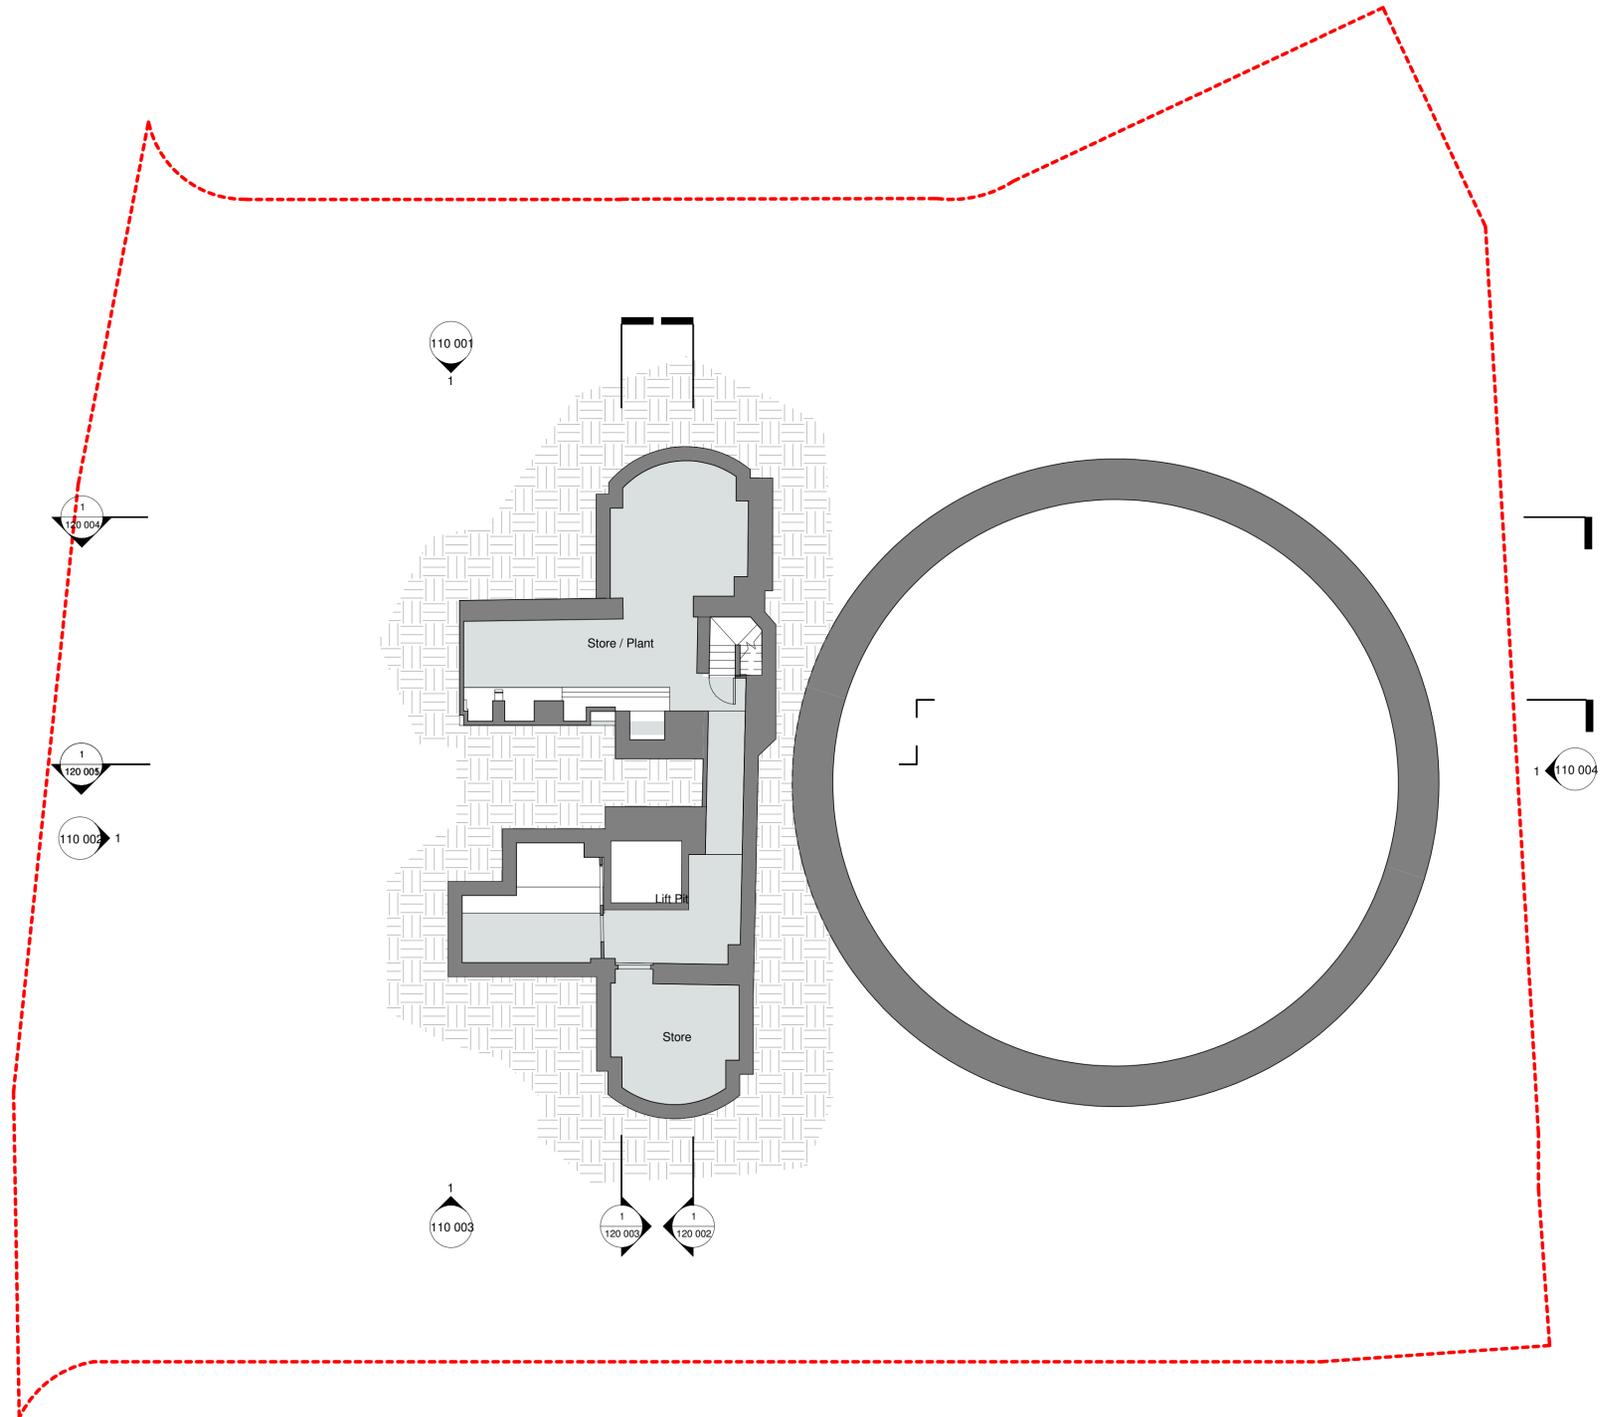

1 Proposed Basement Level B-2
 Scale 1:100



PO	Issued For Planning	12/05/17	RA
rev	amendments	date	by

dexter moren associates
 architecture urban design interior design creative media
 www.dextermoren.com
 email@dextermoren.com

57d
 jamesdown road
 london nw1 7db
 UK

t: 020 7267 4440
 f: 020 7267 6044

architecture

project
 8-10 Southampton Row / 1 Fisher St

client
 Idé real estate

drawing title
 Proposed Lower Basement


drawing status
FOR PLANNING

scale	date	drawn by	checked by
1:100@A1	12/05/17	RA	HL
job no.	drawing no.	revision	
1365	A-100 001	P0	


Copyright: All rights reserved. This drawing must not be reproduced without permission.
 Only the original drawing should be relied upon. Contractors, subcontractors and suppliers must verify all dimensions on site before commencing any work or making any shop drawings.
 All shop drawings to be submitted to the architect / interior designer for comment prior to fabrication.
 This drawing is to be read in conjunction with the architect's / interior designer's specification, bills of quantities / schedules, structural, mechanical & electrical drawings and all discrepancies are to be reported to the architect.
 Do not scale from this drawing. Dimensions are in millimetres unless otherwise stated.

NOTES

--- Planning Application
 Site Boundary

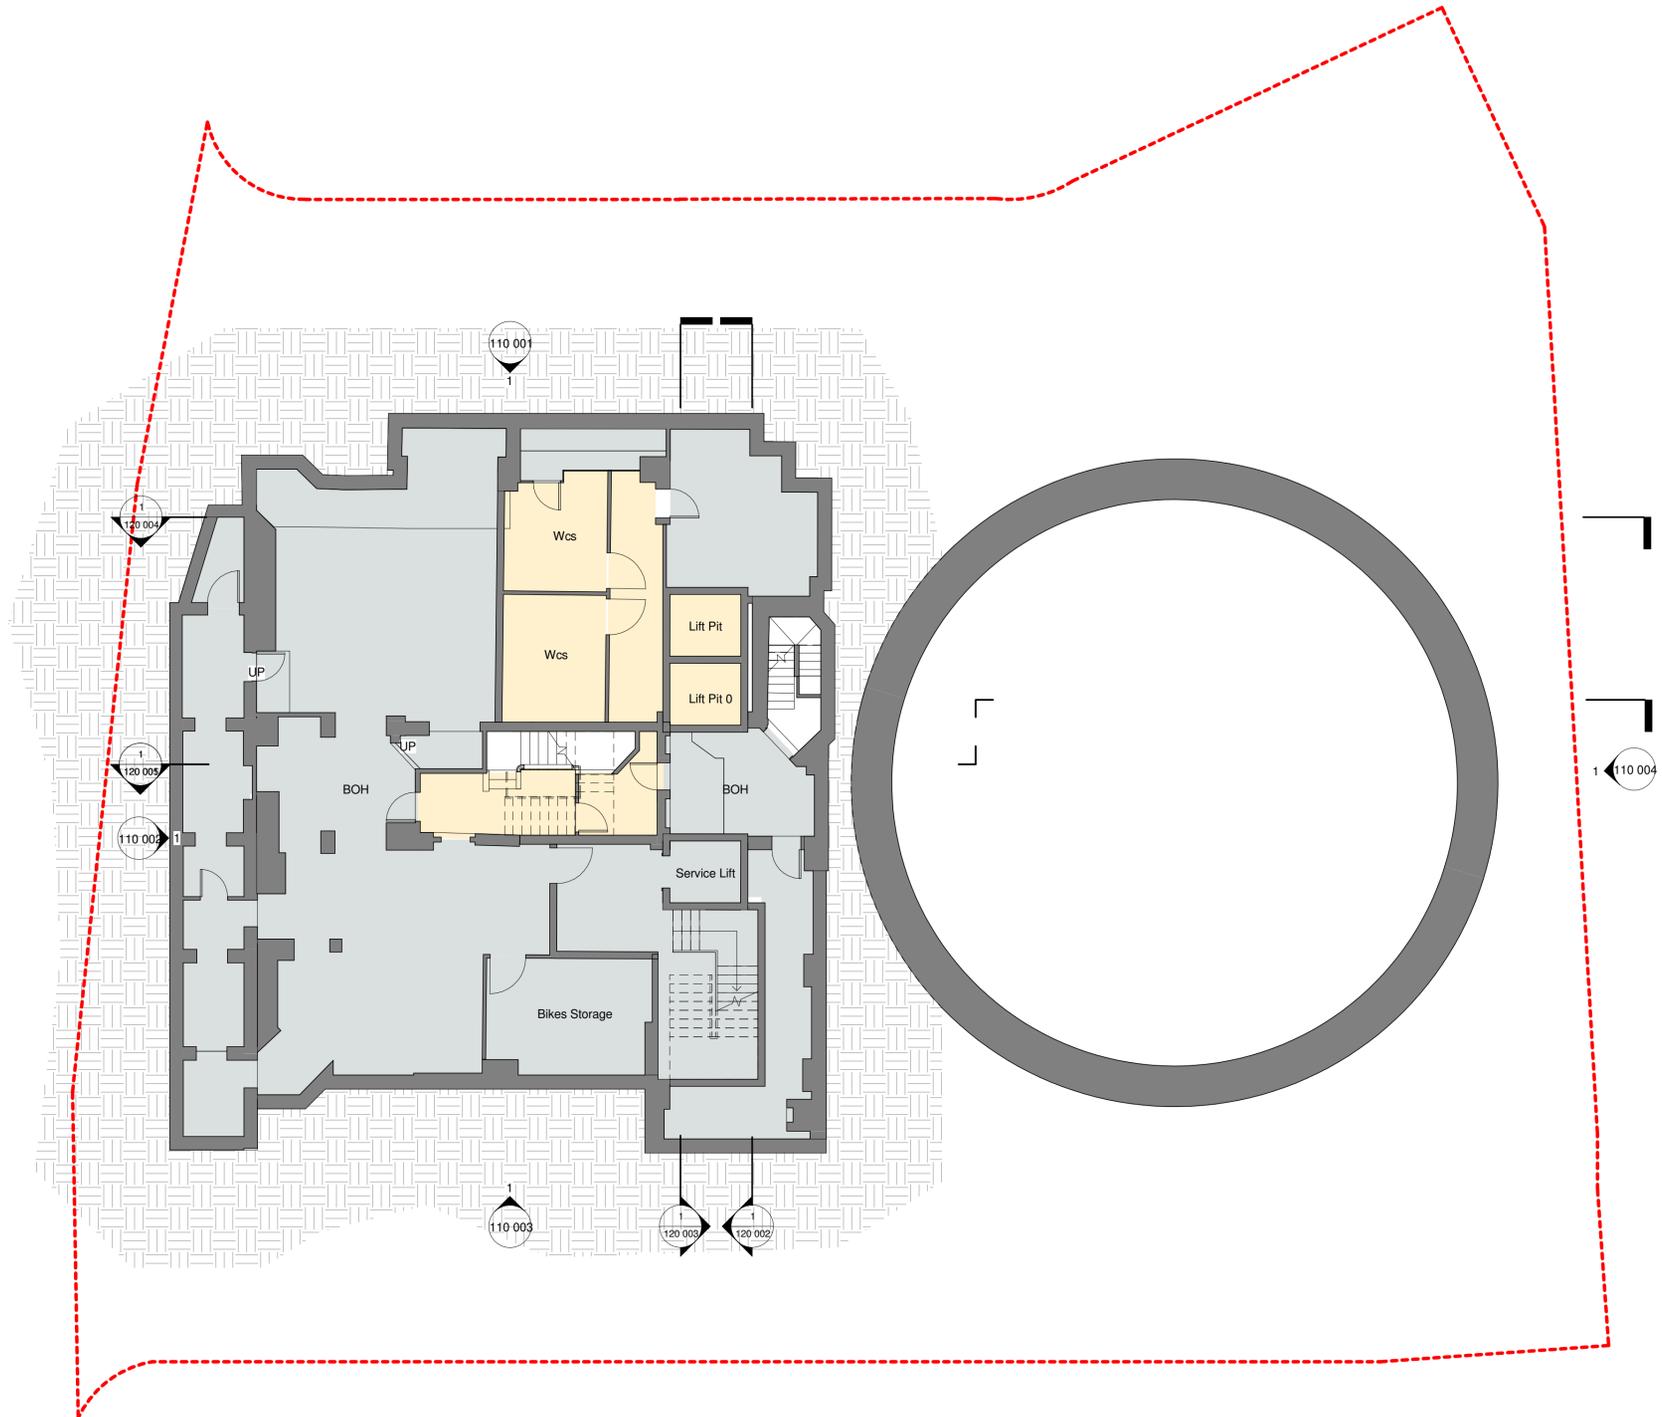

1 Proposed Basement Level B-1
 Scale 1 : 100

 

PO	Issued For Planning	12/05/17	RA
rev	amendments	date	by
dexter moren associates <small>architecture urban design interior design creative media www.dextermoren.com email@dextermoren.com</small>		<small>57d jamesstown road london nw1 7db UK t: 020 7267 4440 f: 020 7267 6044</small>	
architecture			
project 8-10 Southampton Row / 1 Fisher St			
client Idé real estate			
drawing title Proposed Upper Basement			
drawing status FOR PLANNING			
scale	date	drawn by	checked by
1 : 100@A1	12/05/17	RA	HL
job no.	drawing no.	revision	
1365	A-100 002	P0	


Copyright: All rights reserved. This drawing must not be reproduced without permission.
 Only the original drawing should be relied upon. Contractors, subcontractors and suppliers must verify all dimensions on site before commencing any work or making any shop drawings.
 All shop drawings to be submitted to the architect / interior designer for comment prior to fabrication.
 This drawing is to be read in conjunction with the architect's / interior designer's specification, bills of quantities / schedules, structural, mechanical & electrical drawings and all discrepancies are to be reported to the architect.
 Do not scale from this drawing. Dimensions are in millimetres unless otherwise stated.

NOTES

--- Planning Application Site Boundary

Key

- BOH
- Crossrail
- FOH

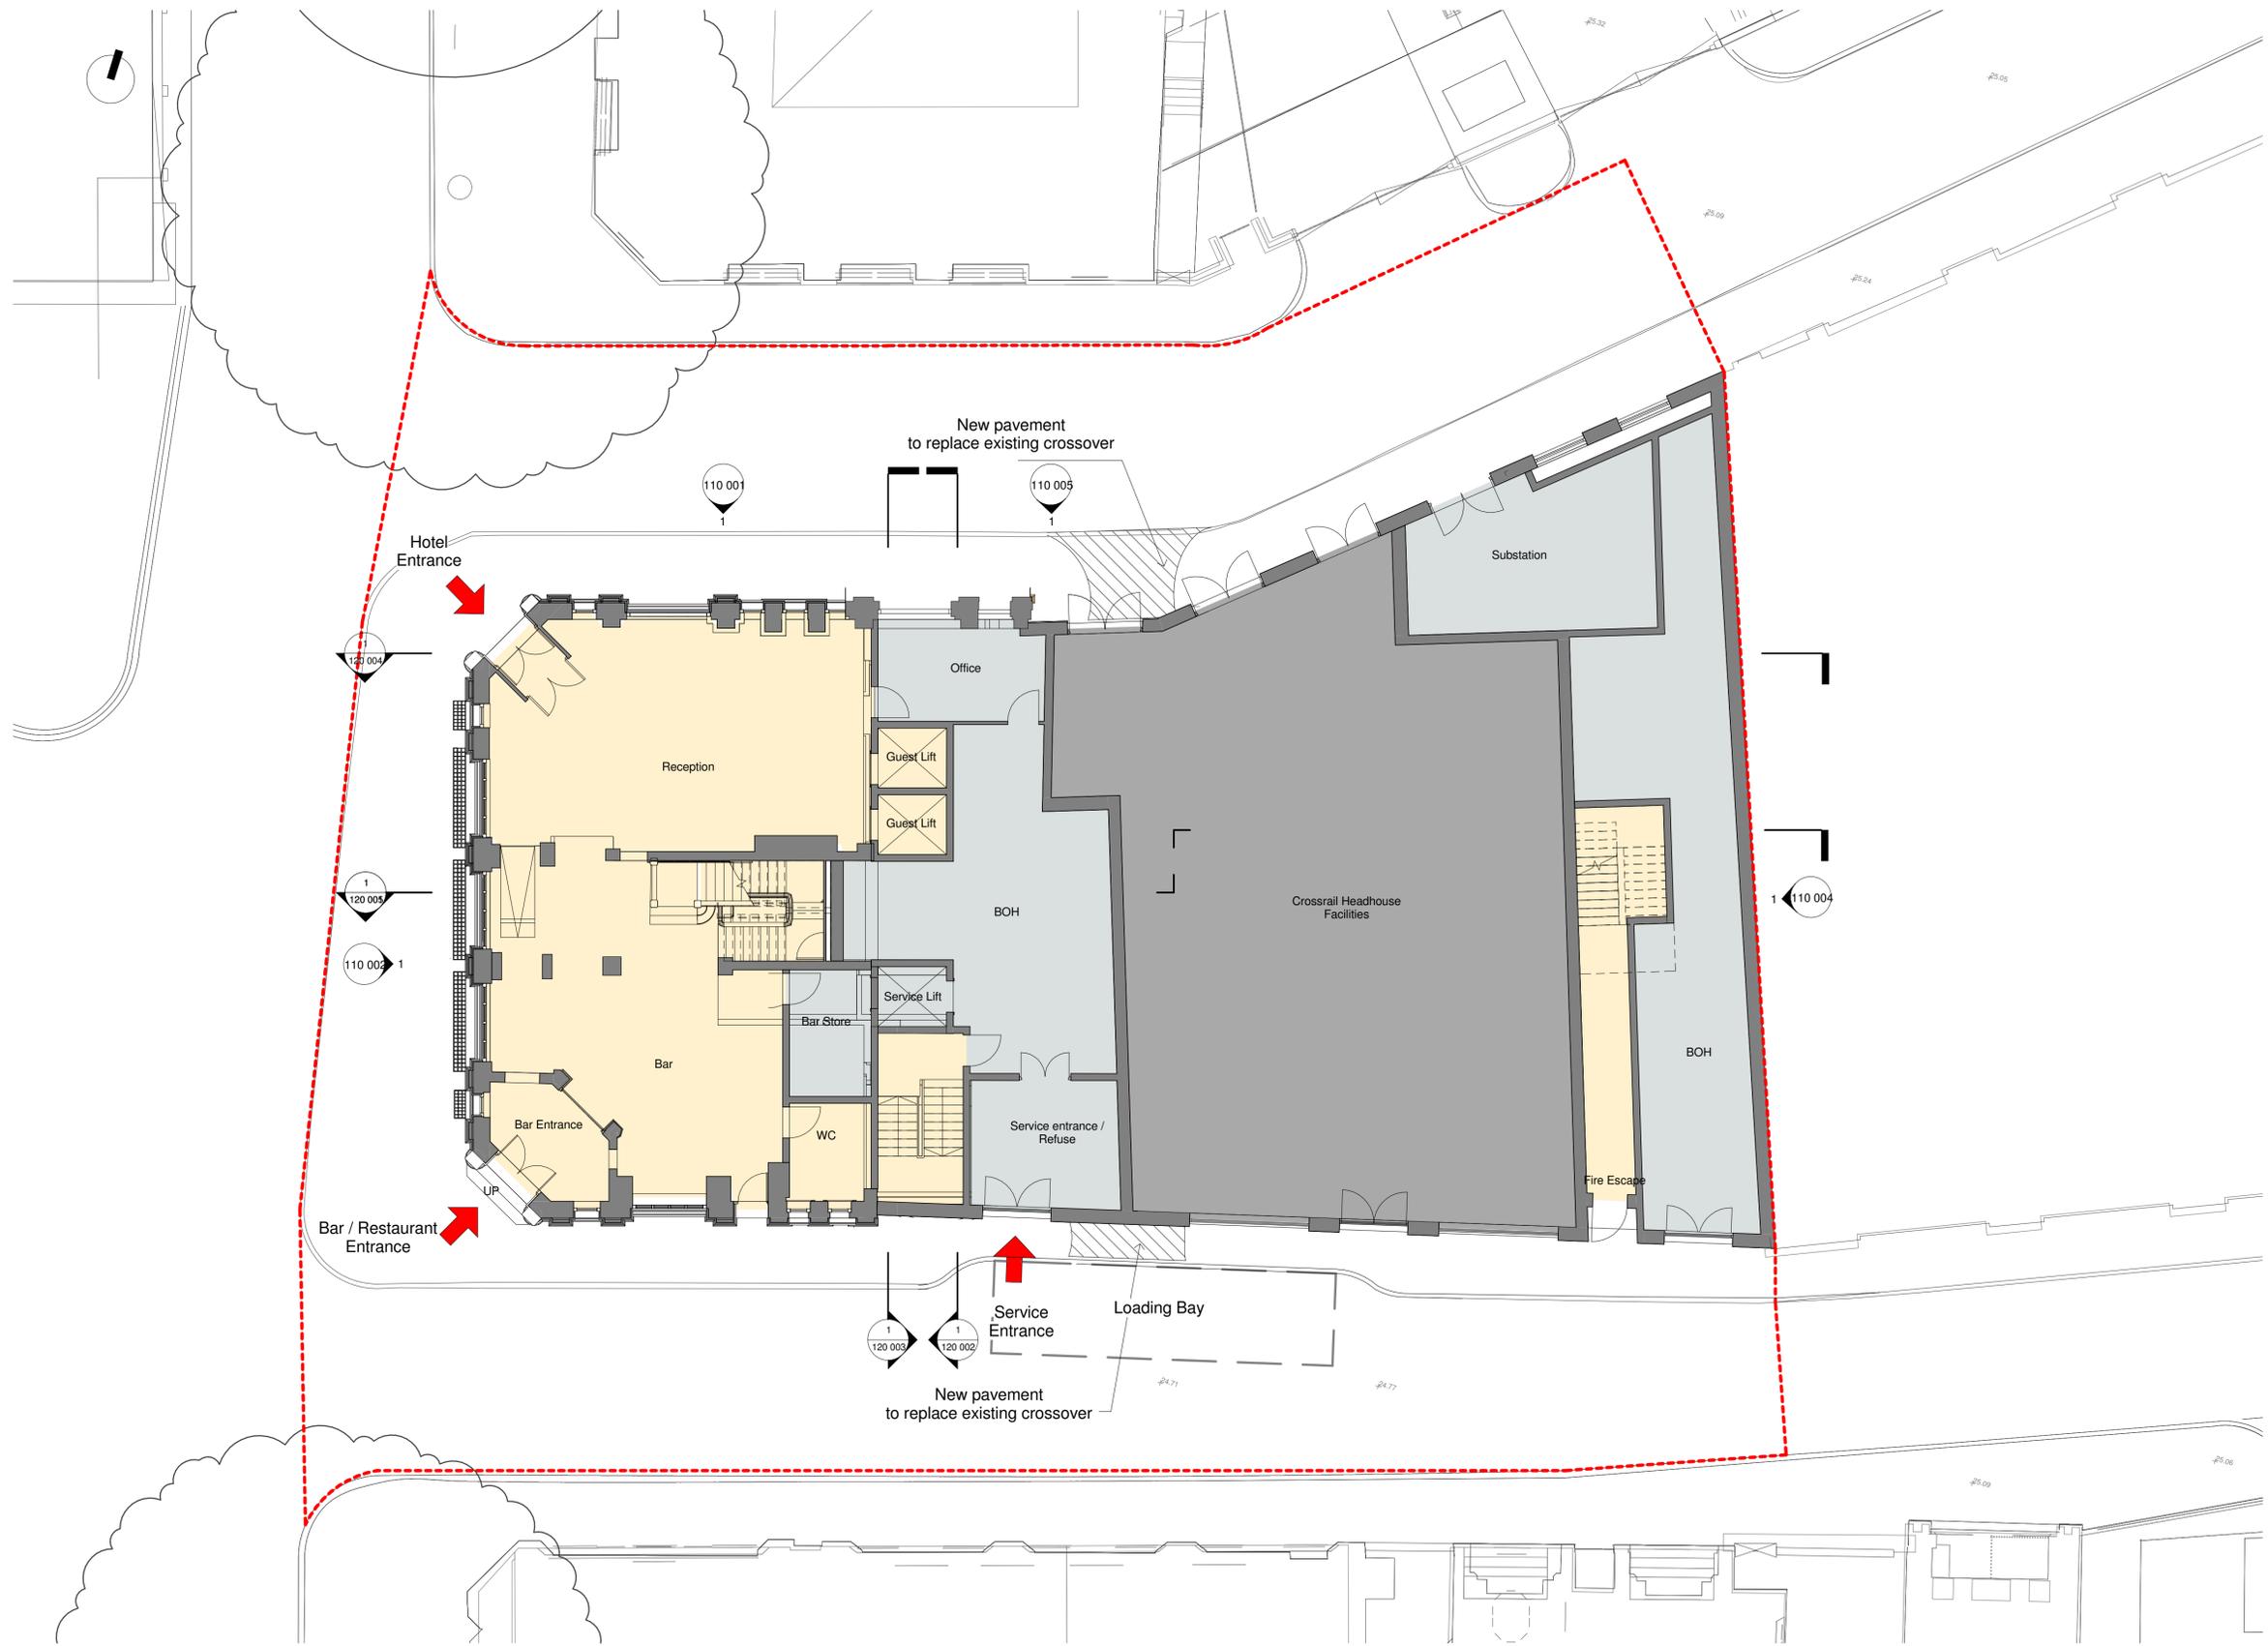

PO	Issued For Planning	12/05/17	RA
rev	amendments	date	by

dexter moren associates
 architecture urban design interior design creative media
 www.dextermoren.com
 57d jamesstown road london nw1 7db UK
 t: 020 7267 4440
 f: 020 7267 6044

architecture
 project
 8-10 Southampton Row / 1 Fisher St

client
 Idé real estate

drawing title
 Proposed Ground Floor Plan

drawing status
FOR PLANNING

scale	date	drawn by	checked by
1 : 100@A1	12/05/17	RA	HL

job no.	drawing no.	revision
1365	A-100 003	P0



1 Proposed Level Ground
 Scale 1 : 100

Copyright: All rights reserved. This drawing must not be reproduced without permission.
 Only the original drawing should be relied upon. Contractors, subcontractors and suppliers must verify all dimensions on site before commencing any work or making any shop drawings.
 All shop drawings to be submitted to the architect / interior designer for comment prior to fabrication.
 This drawing is to be read in conjunction with the architect's / interior designer's specification, bills of quantities / schedules, structural, mechanical & electrical drawings and all discrepancies are to be reported to the architect.
 Do not scale from this drawing. Dimensions are in millimetres unless otherwise stated.

NOTES

--- Planning Application Site Boundary

Key

- BOH
- FOH
- New Build Guestroom
- Restaurant
- Retain



1 Proposed Level 01
 Scale 1:100



PO	Issued For Planning	12/05/17	RA
rev	amendments	date	by

dexter moren associates
 architecture urban design interior design creative media
 www.dextermoren.com
 email@dextermoren.com

57d jamesstown road london nw1 7db UK
 t: 020 7267 4440
 f: 020 7267 6044

architecture
 project
 8-10 Southampton Row / 1 Fisher St
 client
 Idé real estate
 drawing title
 Proposed First Floor Plan

drawing status
FOR PLANNING

scale	date	drawn by	checked by
1:100@A1	04/27/17	RA	HL
job no.	drawing no.	revision	
1365	A-100 004	P0	

Copyright: All rights reserved. This drawing must not be reproduced without permission.
 Only the original drawing should be relied upon. Contractors, subcontractors and suppliers must verify all dimensions on site before commencing any work or making any shop drawings.
 All shop drawings to be submitted to the architect / interior designer for comment prior to fabrication.
 This drawing is to be read in conjunction with the architect's / interior designer's specification, bills of quantities / schedules, structural, mechanical & electrical drawings and all discrepancies are to be reported to the architect.
 Do not scale from this drawing. Dimensions are in millimetres unless otherwise stated.

NOTES

--- Planning Application Site Boundary

Key

- BOH
- FOH
- New Build Guestroom
- Retain
- Southampton Row Guestroom



PO	Issued For Planning	12/05/17	RA
rev	amendments	date	by

dexter moren associates
 architecture urban design interior design creative media
 www.dextermoren.com
 email@dextermoren.com

57d jamesdown road london nw1 7db UK
 t: 020 7267 4440
 f: 020 7267 6044

architecture
 project
 8-10 Southampton Row / 1 Fisher St

client
 Idé real estate

drawing title
 Proposed Second Floor Plan

drawing status
FOR PLANNING

scale	date	drawn by	checked by
1 : 100@A1	04/26/17	RA	HL

job no.	drawing no.	revision
1365	A-100 005	P0

