



Copyright: All rights reserved. This drawing must not be reproduced without permission.
 Only the original drawing should be relied upon. Contractors, subcontractors and suppliers must verify all dimensions on site before commencing any work or making any shop drawings.
 All shop drawings to be submitted to the architect / interior designer for comment prior to fabrication.
 This drawing is to be read in conjunction with the architect's / interior designer's specification, bills of quantities / schedules, structural, mechanical & electrical drawings and all discrepancies are to be reported to the architect.
 Do not scale from this drawing. Dimensions are in millimetres unless otherwise stated.

NOTES

----- Planning Application Site Boundary

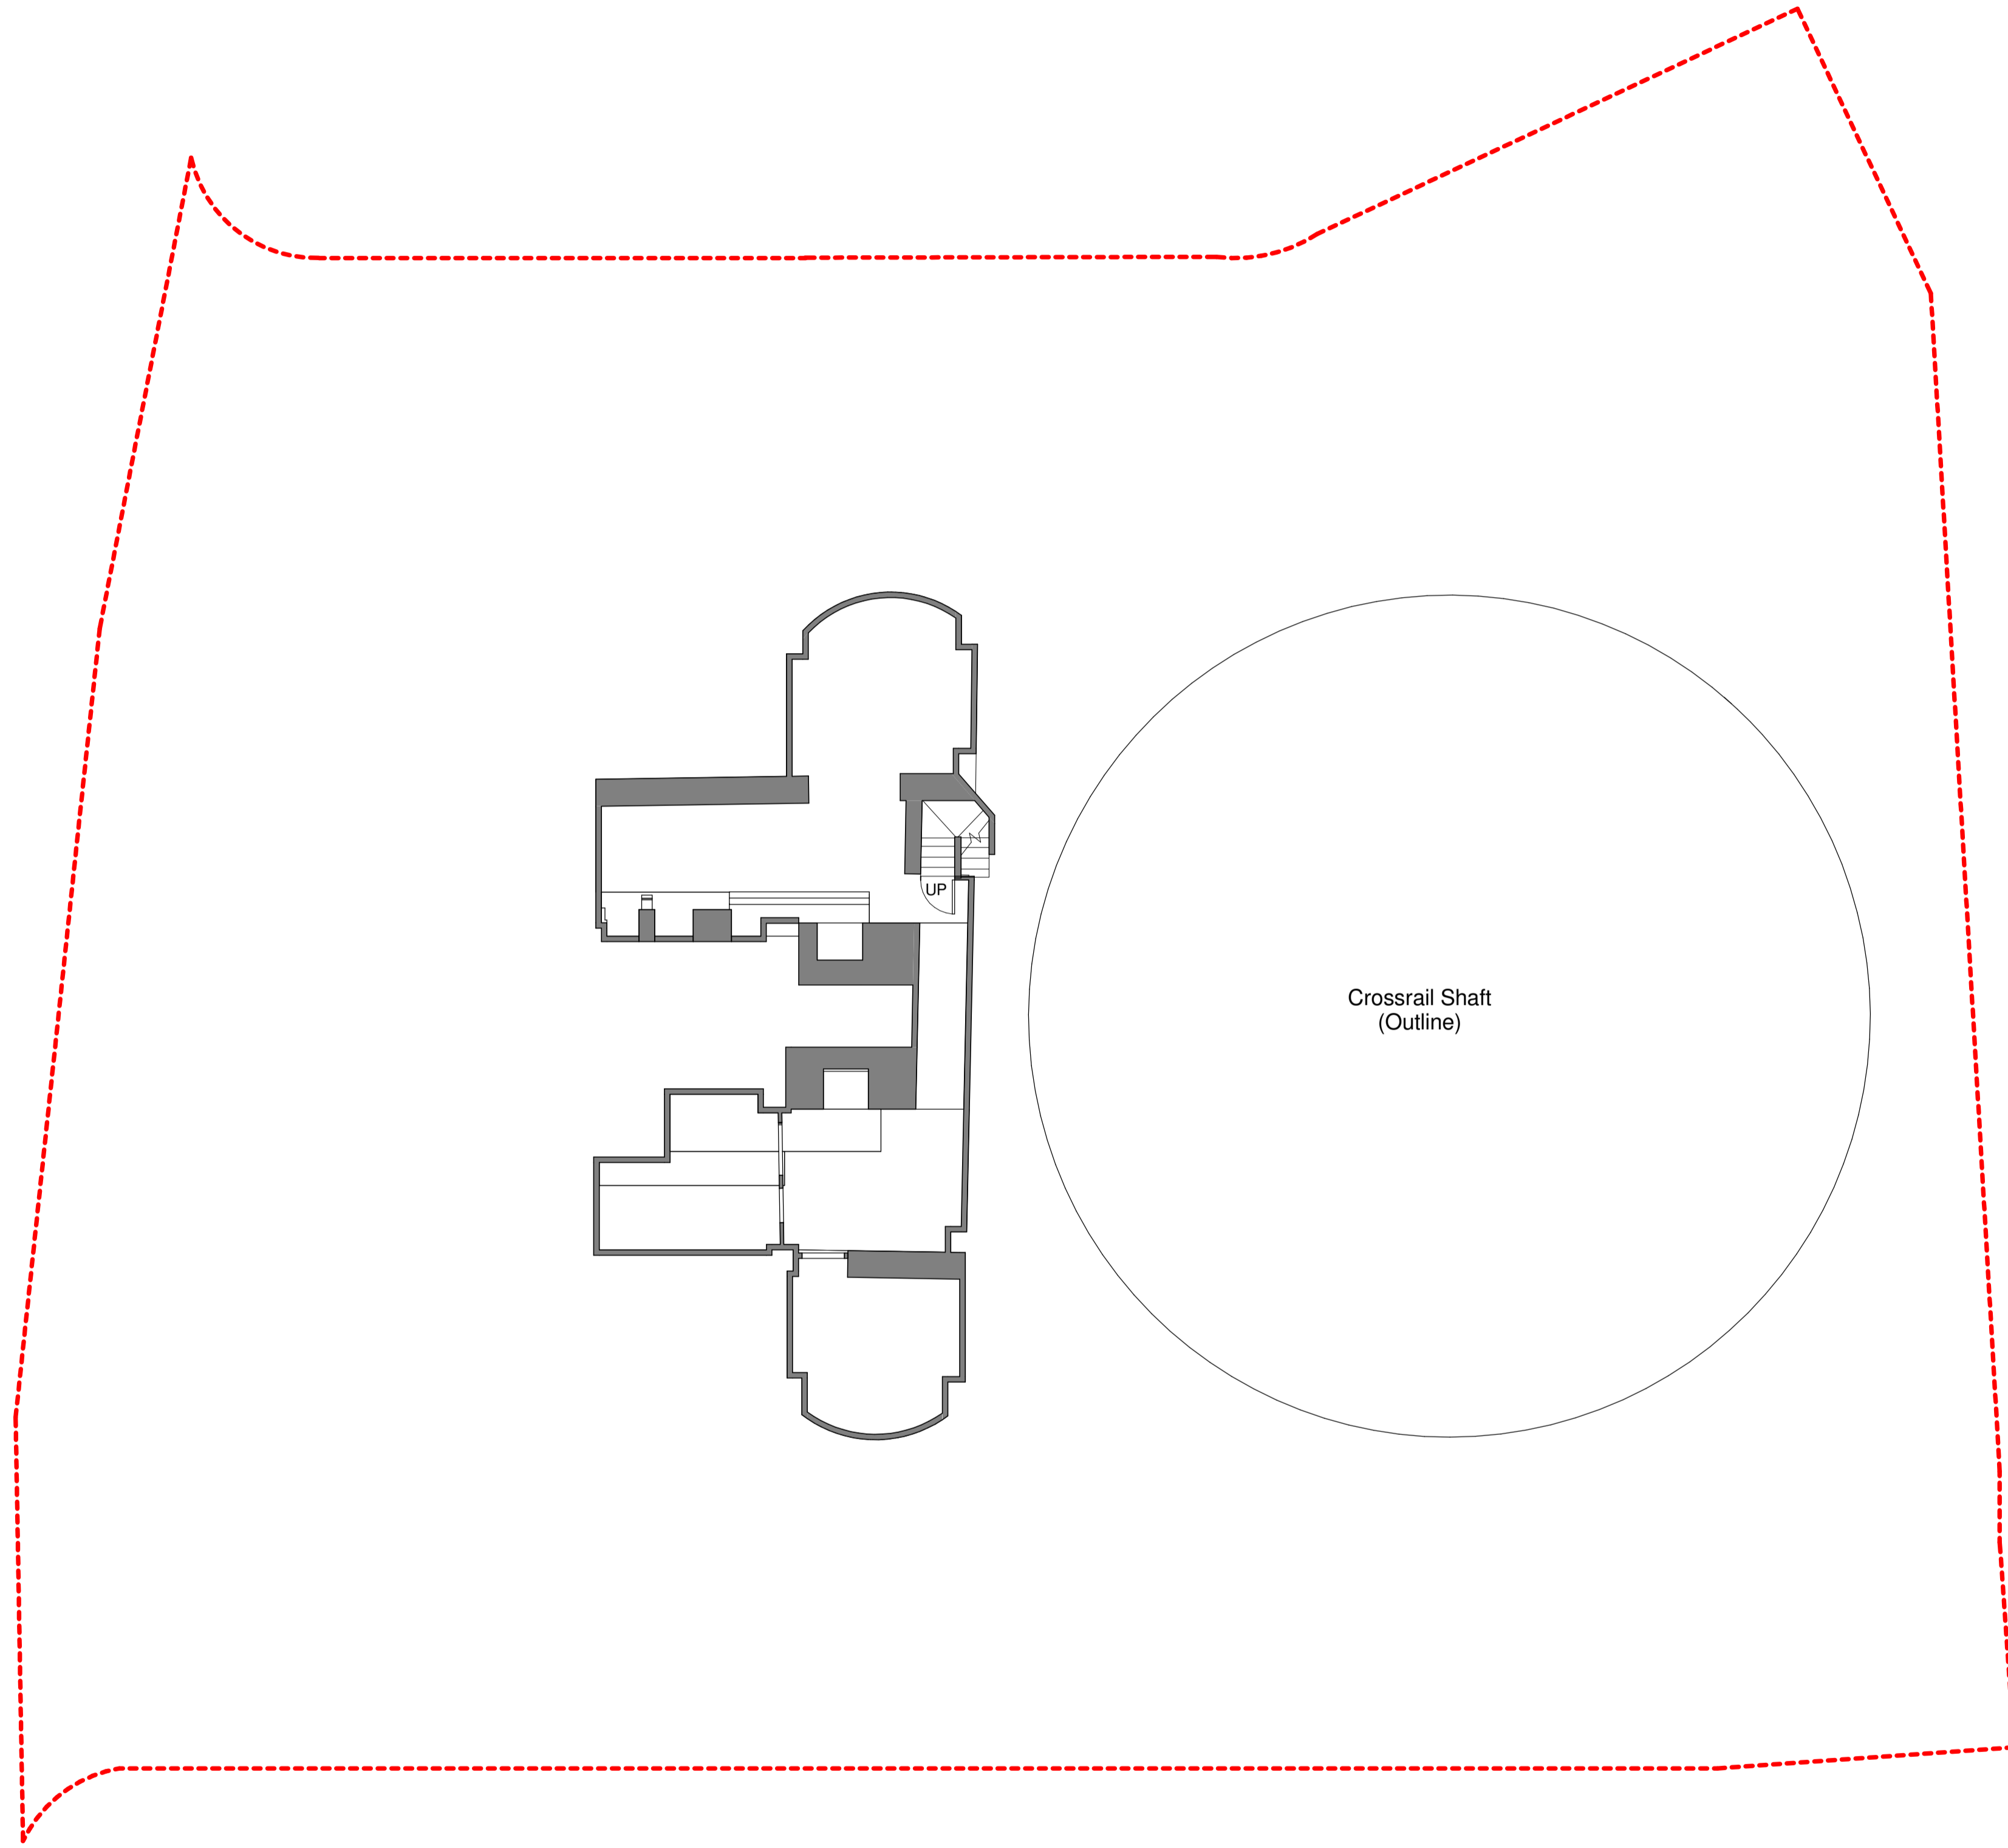

1 Existing Lower Basement
 Scale 1 : 100

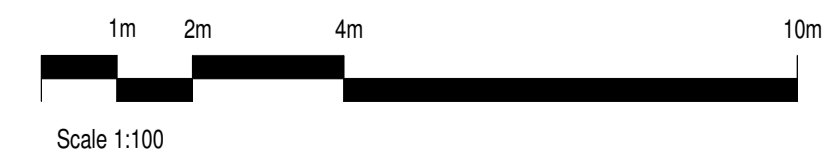

rev	amendments	date	by
0	Issued For Planning	12/05/17	

dexter moren associates
 architecture urban design interior design creative media
 www.dextermoren.com
 dms@dextermoren.com

57d jamestown road london nw1 7db UK
 t: 020 7267 4440
 f: 020 7267 6044

architecture

project
 8-10 Southampton Row / 1Fisher Street


client
 Idé real estate

drawing title
 Existing Lower Basement

drawing status
FOR PLANNING

scale	date	drawn by	checked by
As indicated@A1	05/12/17	RA	HL


job no.	drawing no.	revision
1365	A-025 001	P 0

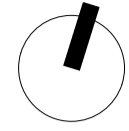


Copyright: All rights reserved. This drawing must not be reproduced without permission.
 Only the original drawing should be relied upon. Contractors, subcontractors and suppliers must verify all dimensions on site before commencing any work or making any shop drawings.
 All shop drawings to be submitted to the architect / interior designer for comment prior to fabrication.
 This drawing is to be read in conjunction with the architect's / interior designer's specification, bills of quantities / schedules, structural, mechanical & electrical drawings and all discrepancies are to be reported to the architect.
 Do not scale from this drawing. Dimensions are in millimetres unless otherwise stated.

NOTES

----- Planning Application Site Boundary

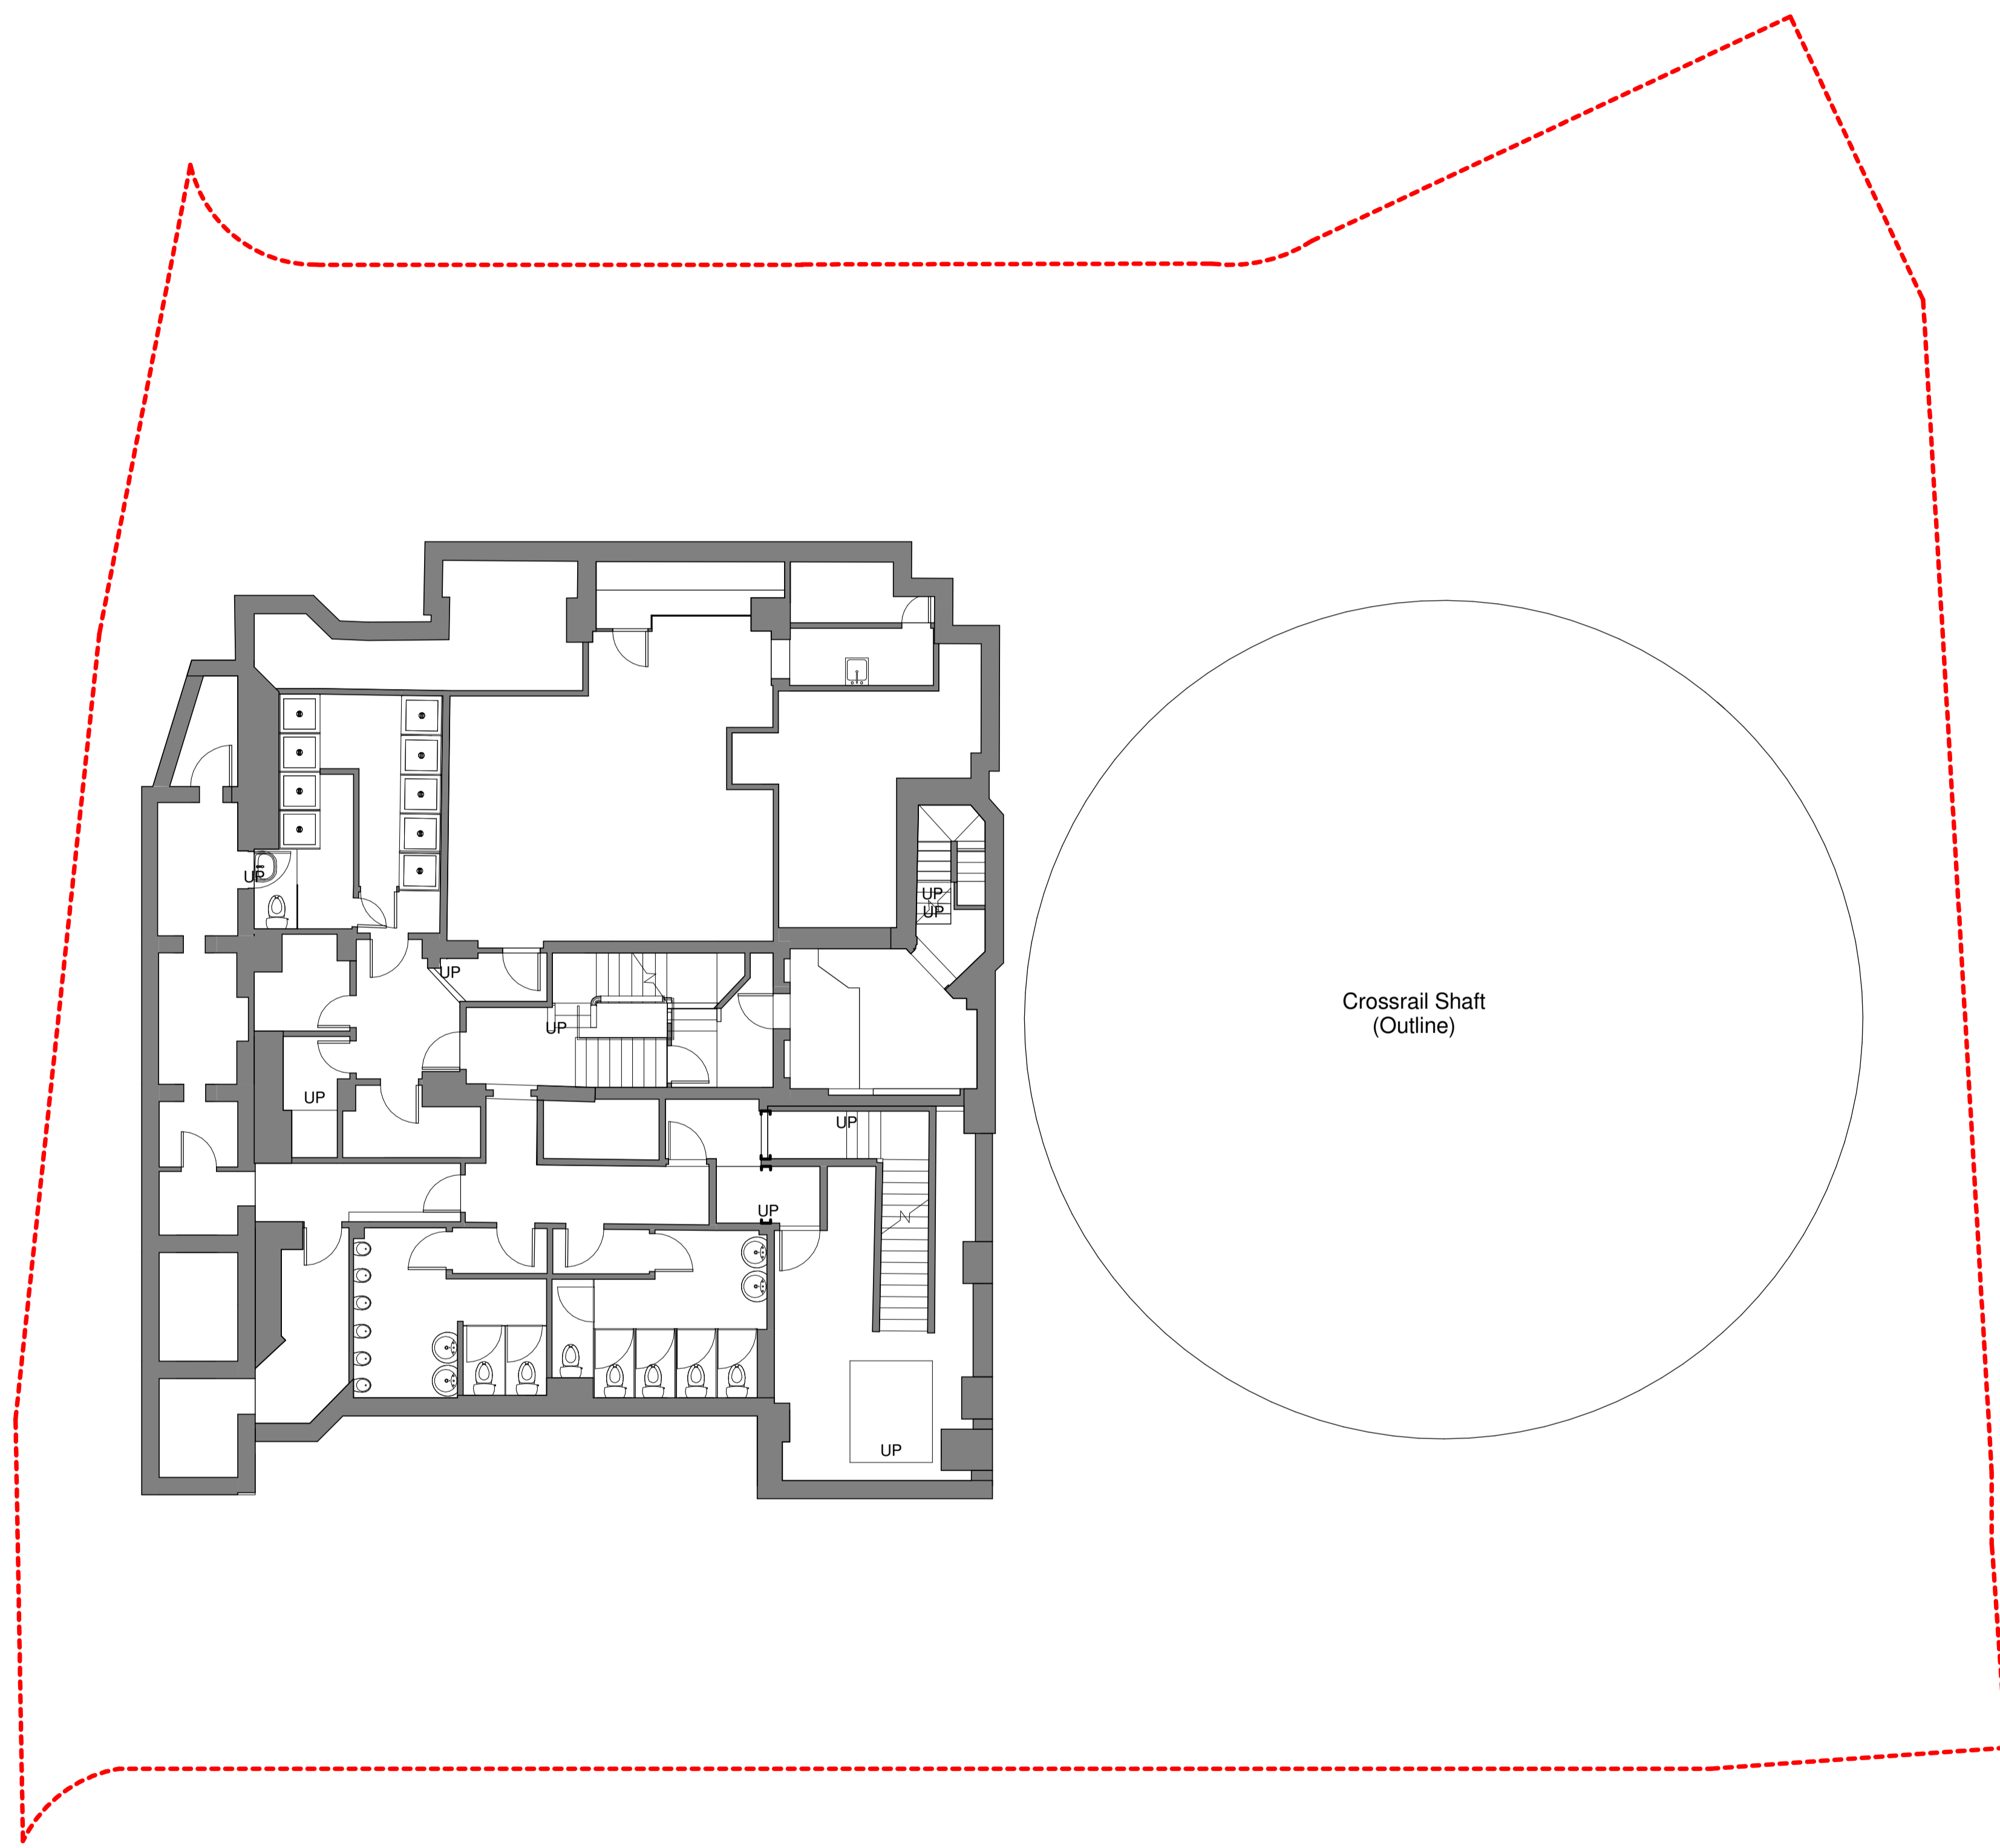

1 Existing Basement
 Scale 1 : 100

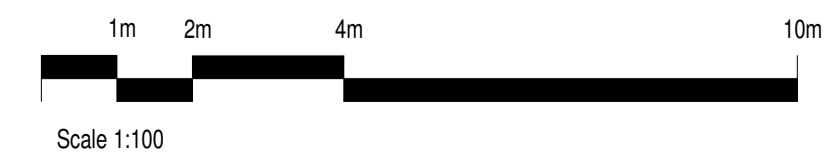

0	Issued For Planning	12/05/17
rev	amendments	date by

dexter moren associates
 architecture urban design interior design creative media
 www.dextermoren.com
 57d jamesstown road london nw1 7db UK
 t: 020 7267 4440
 f: 020 7267 6044

architecture

project
 8-10 Southampton Row / 1Fisher Street

client
 Idé real estate

drawing title
 Existing Upper Basement

drawing status
FOR PLANNING


scale	date	drawn by	checked by
As indicated@A1	12/05/17	RA	HL

job no.	drawing no.	revision
1365	A-025 002	P 0


Copyright: All rights reserved. This drawing must not be reproduced without permission.
 Only the original drawing should be relied upon. Contractors, subcontractors and suppliers must verify all dimensions on site before commencing any work or making any shop drawings.
 All shop drawings to be submitted to the architect / interior designer for comment prior to fabrication.
 This drawing is to be read in conjunction with the architect's / interior designer's specification, bills of quantities / schedules, structural, mechanical & electrical drawings and all discrepancies are to be reported to the architect.
 Do not scale from this drawing. Dimensions are in millimetres unless otherwise stated.

NOTES

----- Planning Application Site Boundary

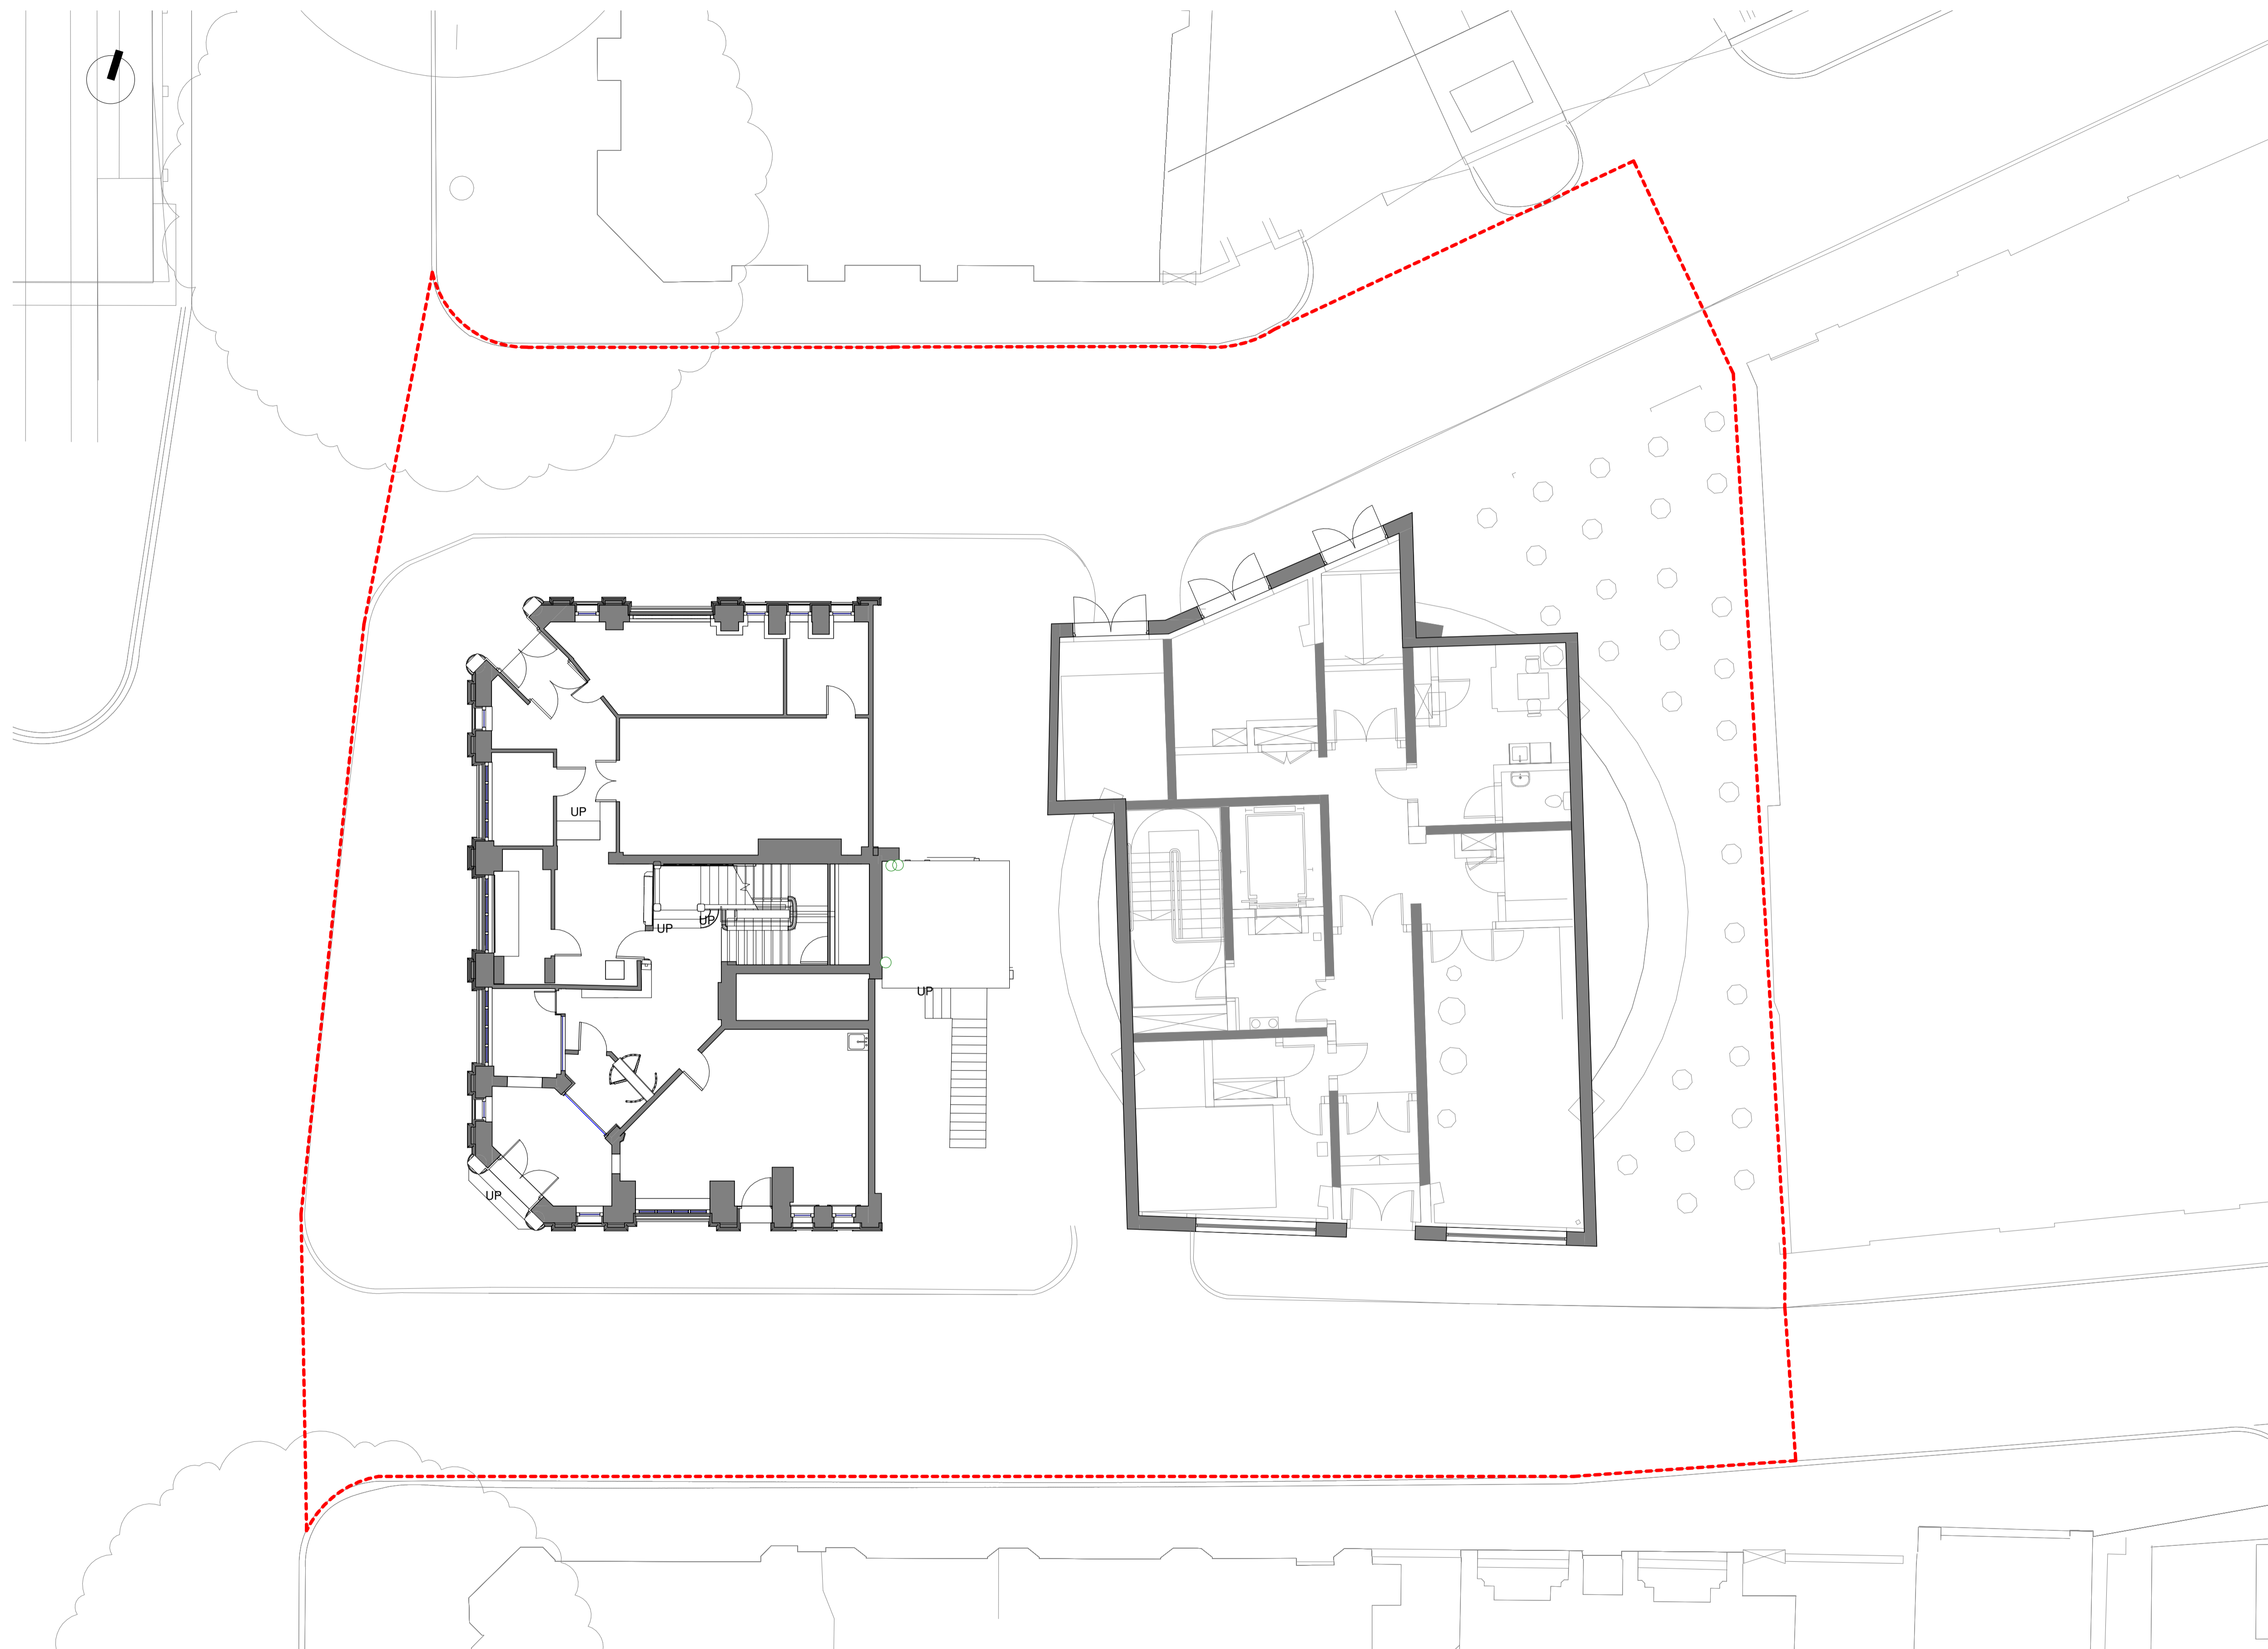

1 Existing Ground Floor
 Scale 1 : 100

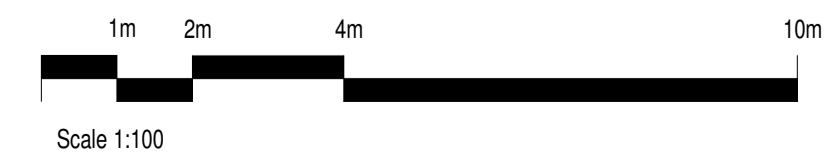

0	Issued For Planning	12/05/17
rev	amendments	date by

dexter moren associates
 architecture urban design interior design creative media
 www.dextermoren.com
 dmax@dextermoren.com

57d jamestown road london nw1 7db UK
 t: 020 7267 4440
 f: 020 7267 6044


architecture
 project
 8-10 Southampton Row / 1Fisher Street
 client
 Idé real estate
 drawing title
 Existing Ground Floor Plan

drawing status			
FOR PLANNING			
scale	date	drawn by	checked by
As indicated@A1	12/05/17	RA	HL
job no.	drawing no.	revision	
1365	A-025 003	P 0	

Copyright: All rights reserved. This drawing must not be reproduced without permission.
 Only the original drawing should be relied upon. Contractors, subcontractors and suppliers must verify all dimensions on site before commencing any work or making any shop drawings.
 All shop drawings to be submitted to the architect / interior designer for comment prior to fabrication.
 This drawing is to be read in conjunction with the architect's / interior designer's specification, bills of quantities / schedules, structural, mechanical & electrical drawings and all discrepancies are to be reported to the architect.
 Do not scale from this drawing. Dimensions are in millimetres unless otherwise stated.


NOTES

----- Planning Application Site Boundary

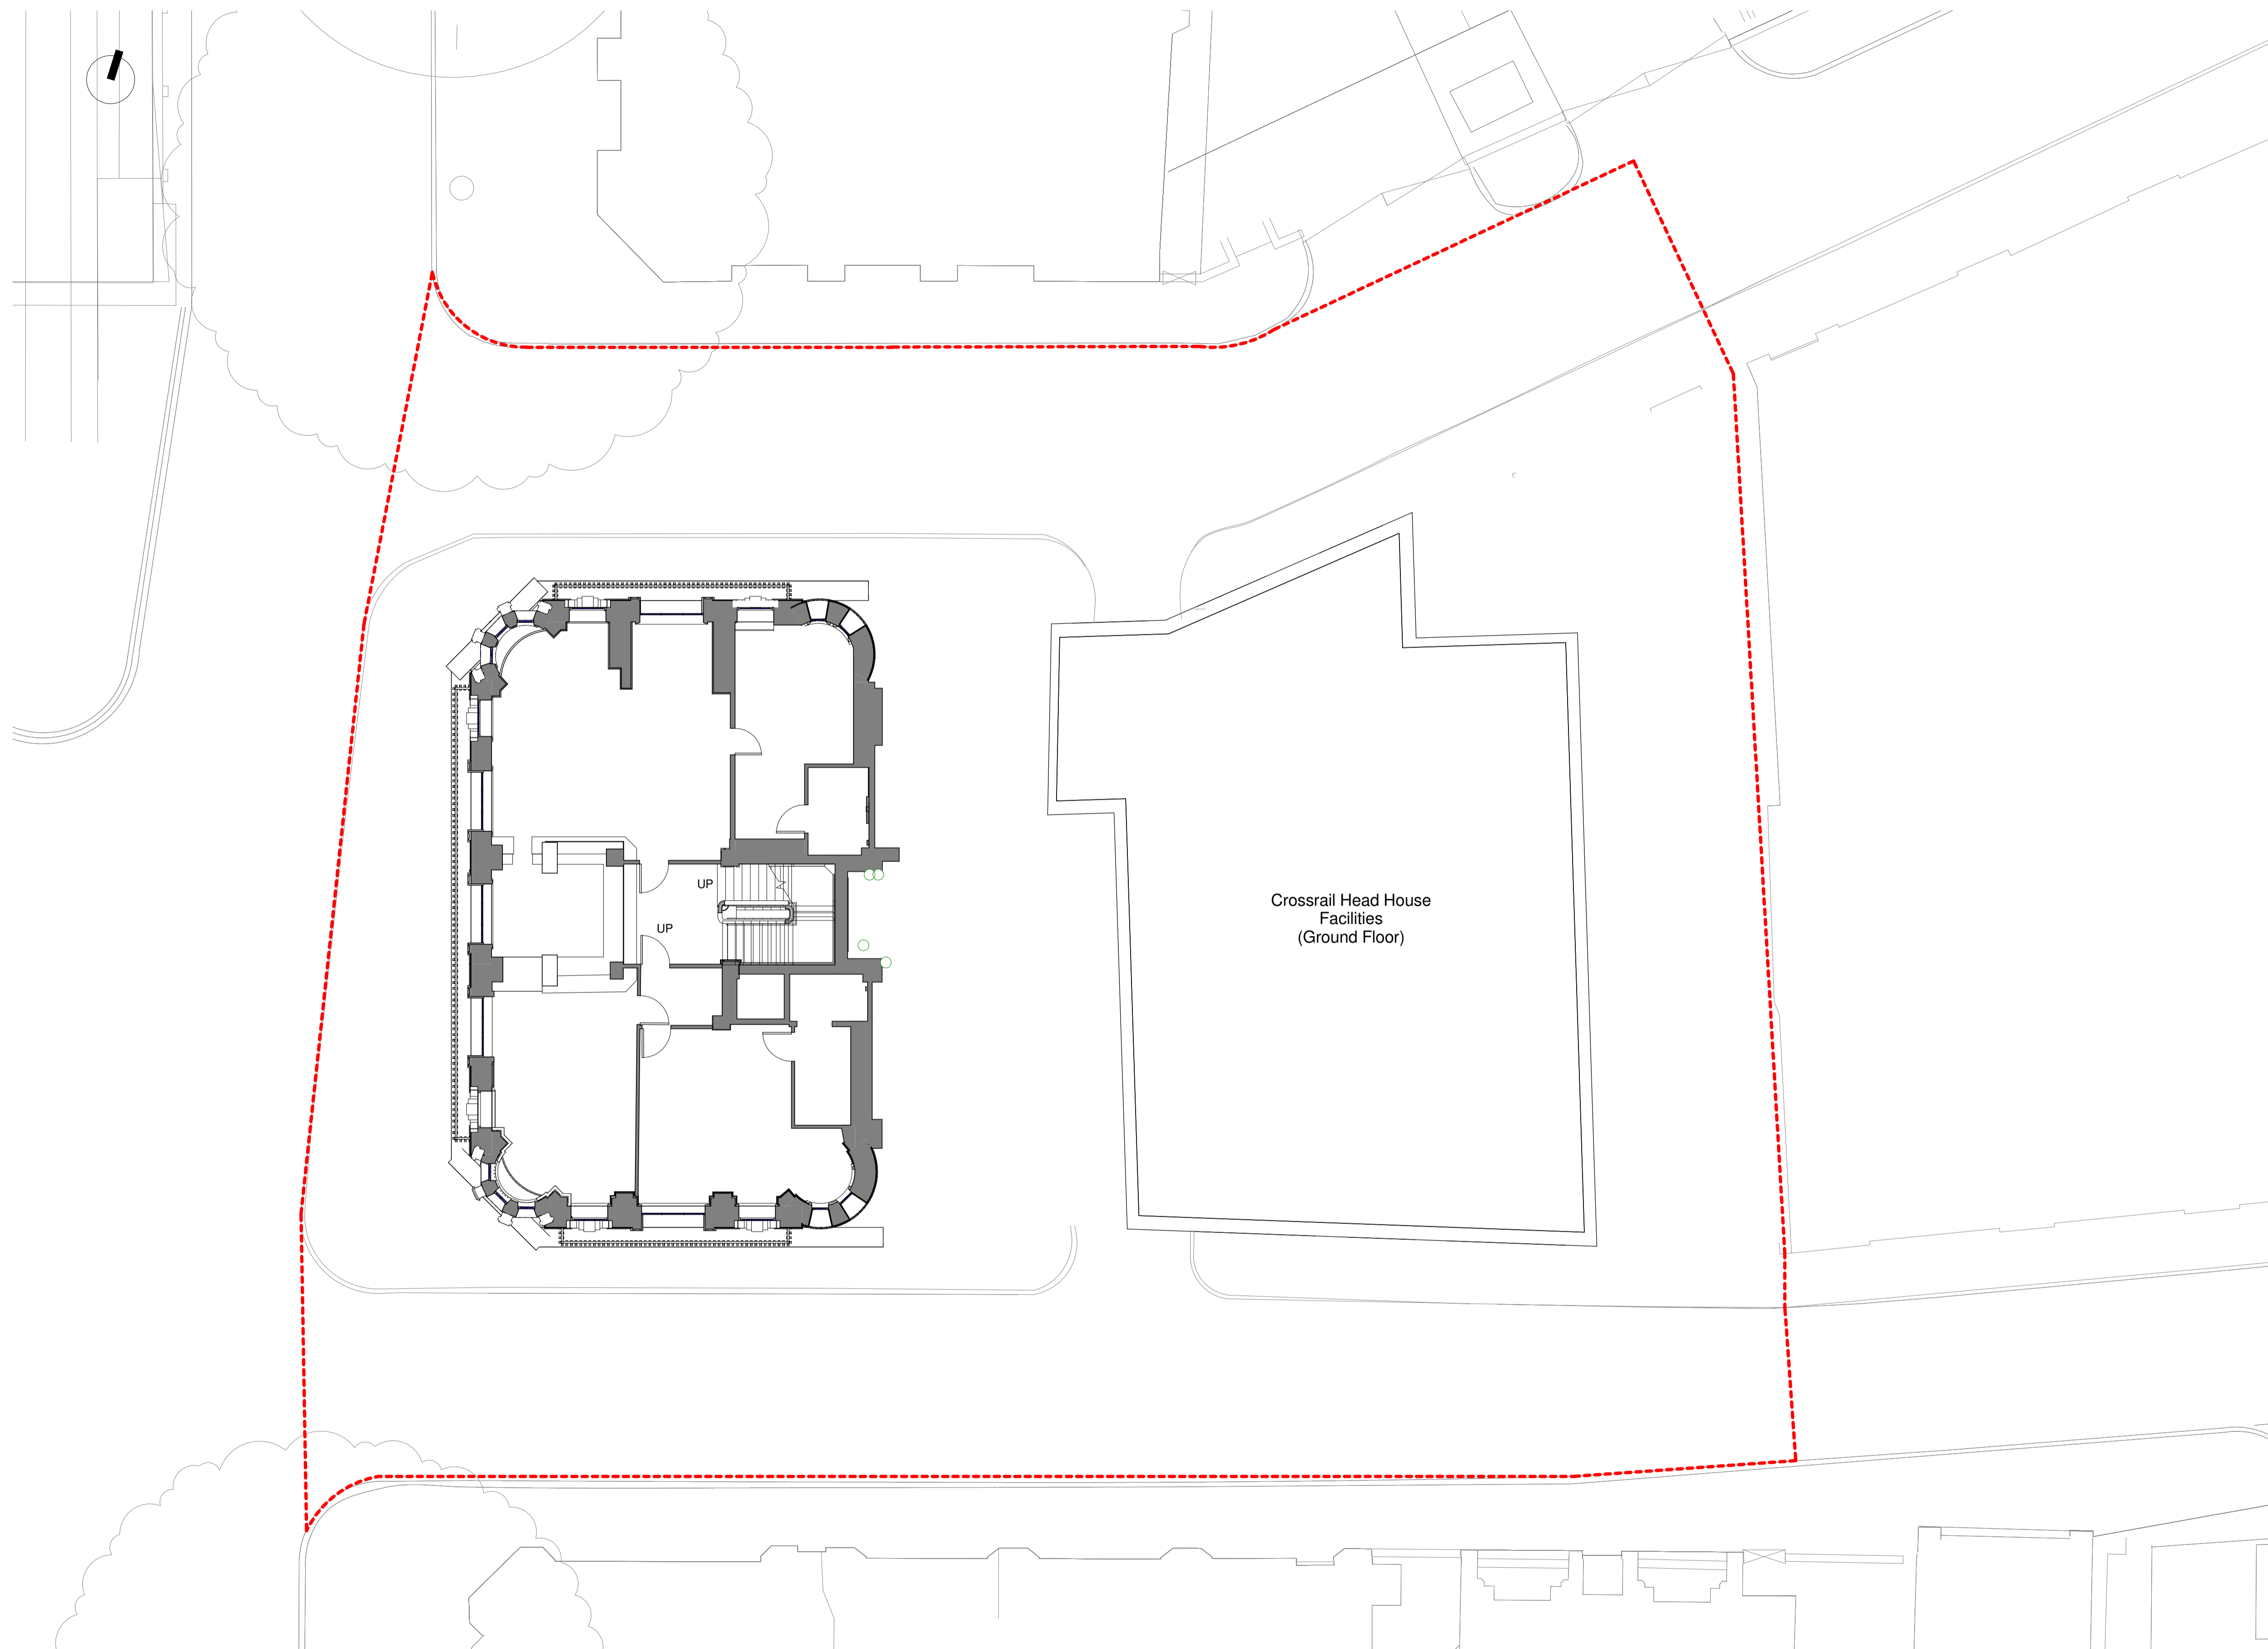

Crossrail Head House
Facilities
(Ground Floor)

1 Existing 1st Floor
Scale 1 : 100

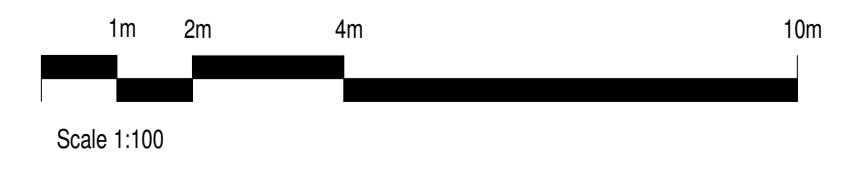

0	Issued For Planning	12/05/17
rev	amendments	date by

dexter moren associates
 architecture urban design interior design creative media
 www.dextermoren.com
 57d jamesstown road london nw1 7db UK
 t: 020 7267 4440
 f: 020 7267 6044


architecture
 project
 8-10 Southampton Row / 1Fisher Street
 client
 Idé real estate
 drawing title
 Existing First Floor Plan

drawing status			
FOR PLANNING			
scale	date	drawn by	checked by
As indicated@A1	12/05/17	RA	HL
job no.	drawing no.	revision	
1365	A-025 004	P 0	


Copyright: All rights reserved. This drawing must not be reproduced without permission.
 Only the original drawing should be relied upon. Contractors, subcontractors and suppliers must verify all dimensions on site before commencing any work or making any shop drawings.
 All shop drawings to be submitted to the architect / interior designer for comment prior to fabrication.
 This drawing is to be read in conjunction with the architect's / interior designer's specification, bills of quantities / schedules, structural, mechanical & electrical drawings and all discrepancies are to be reported to the architect.
 Do not scale from this drawing. Dimensions are in millimetres unless otherwise stated.

NOTES

----- Planning Application Site Boundary

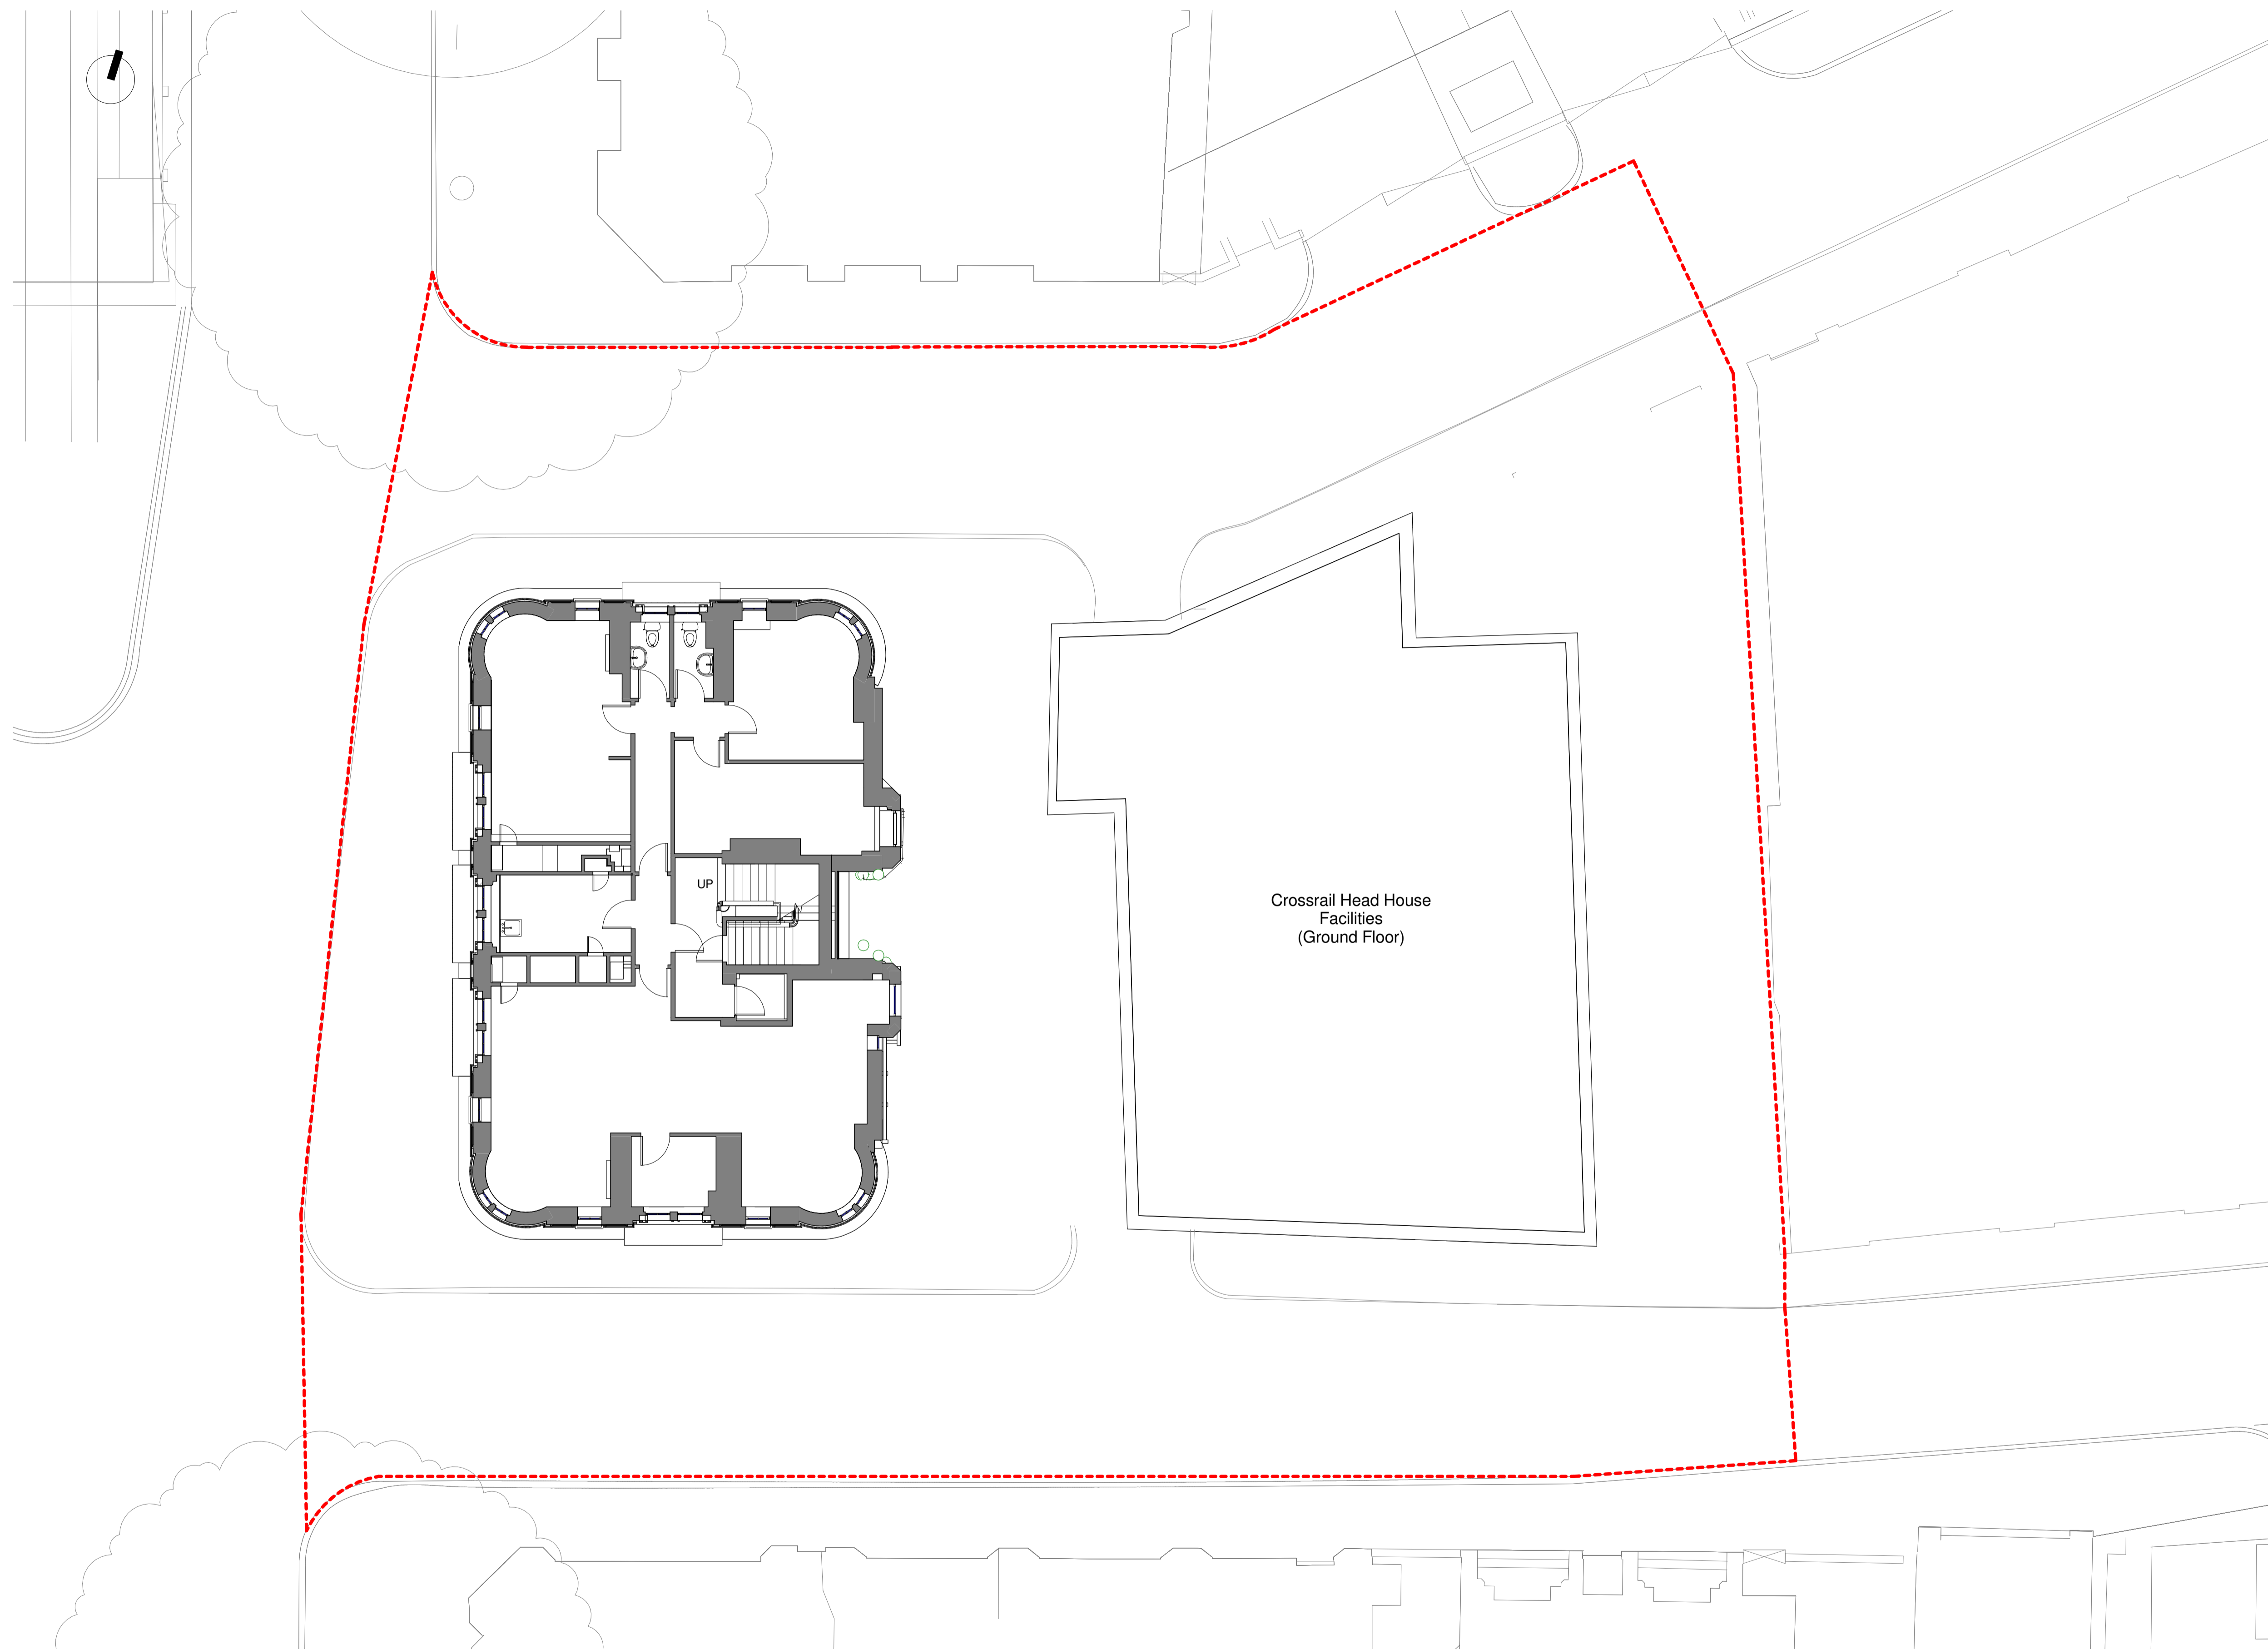

1 Existing 2nd Floor
 Scale 1 : 100

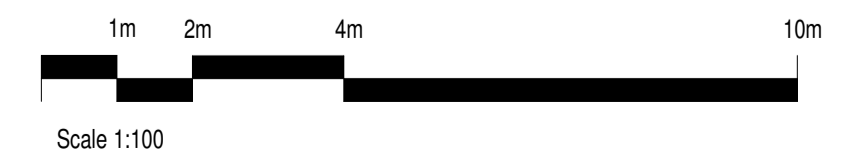

rev	amendments	date	by
0	Issued For Planning	12/05/17	

dexter moren associates
 architecture urban design interior design creative media
 www.dextermoren.com
 email@dextermoren.com

57d jamesstown road london nw1 7db UK
 t: 020 7267 4440
 f: 020 7267 6044

architecture
 project
 8-10 Southampton Row / 1Fisher Street
 client
 Idé real estate
 drawing title
 Existing Second Floor Plan


drawing status
FOR PLANNING

scale	date	drawn by	checked by
As indicated@A1	12/05/17	RA	HL
job no.	drawing no.	revision	
1365	A-025 005	P 0	


Copyright: All rights reserved. This drawing must not be reproduced without permission.
 Only the original drawing should be relied upon. Contractors, subcontractors and suppliers must verify all dimensions on site before commencing any work or making any shop drawings.
 All shop drawings to be submitted to the architect / interior designer for comment prior to fabrication.
 This drawing is to be read in conjunction with the architect's / interior designer's specification, bills of quantities / schedules, structural, mechanical & electrical drawings and all discrepancies are to be reported to the architect.
 Do not scale from this drawing. Dimensions are in millimetres unless otherwise stated.

NOTES

----- Planning Application Site Boundary

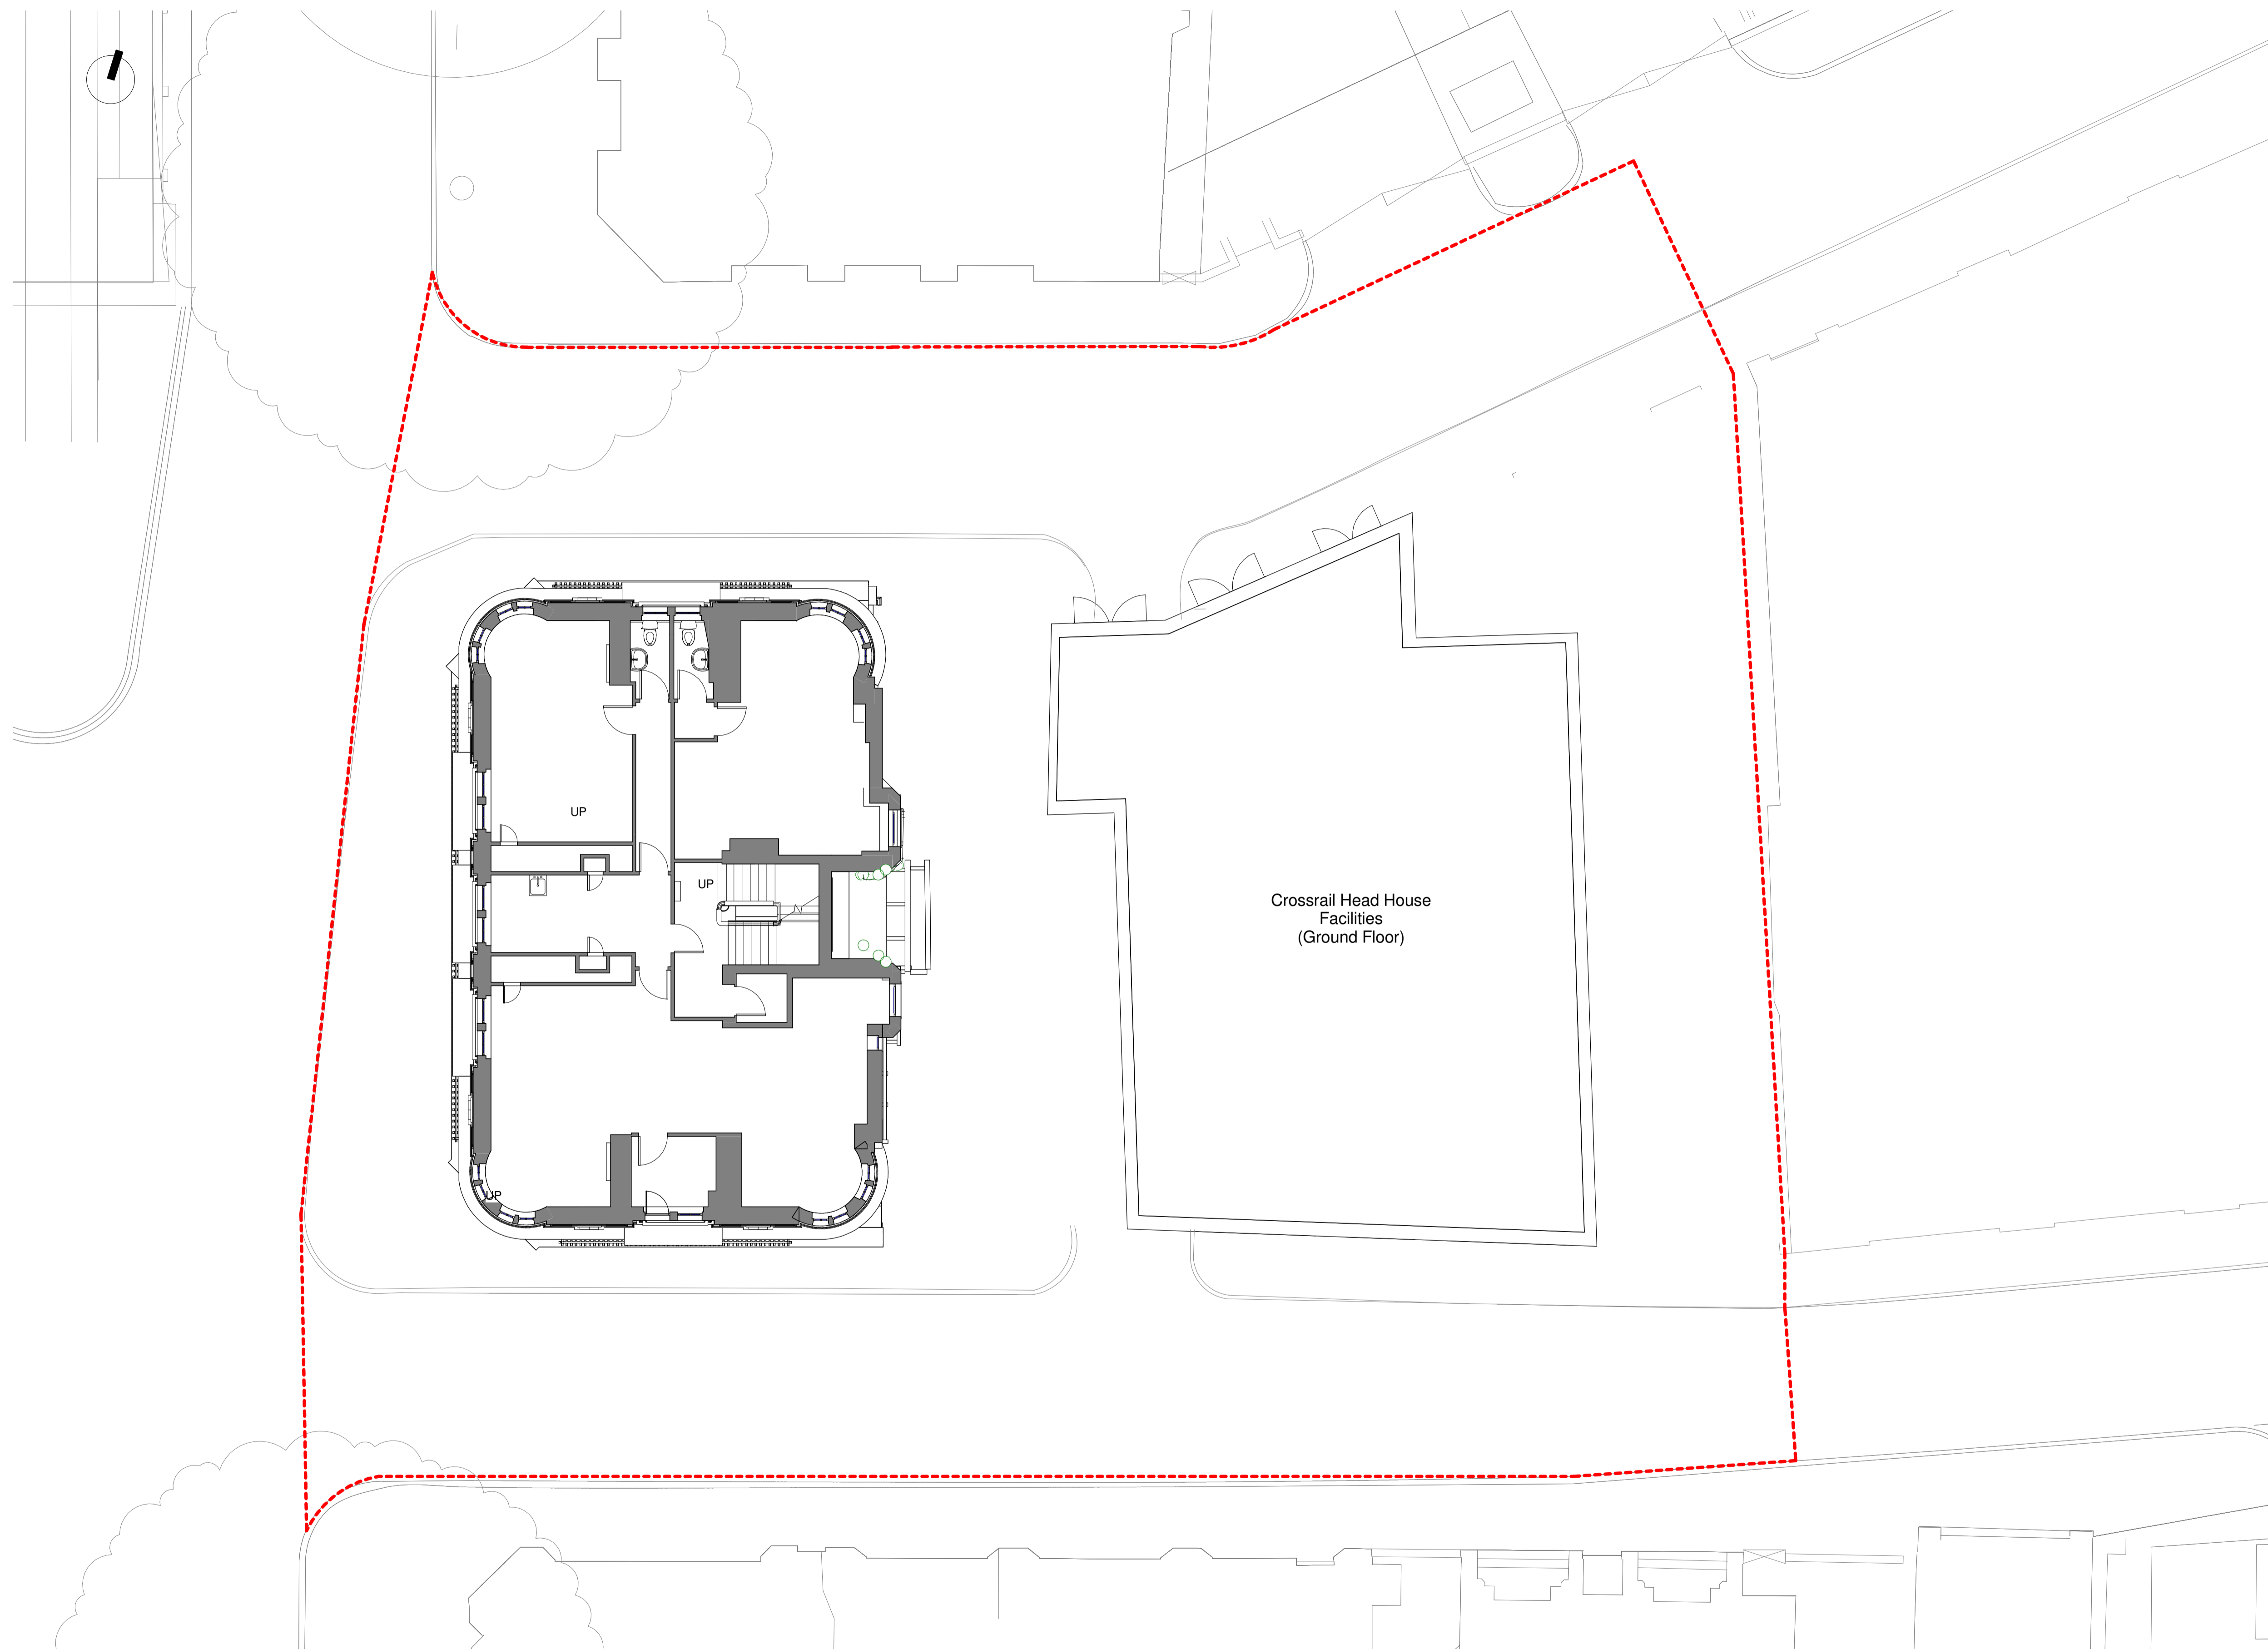

1 Existing 3rd Floor
 Scale 1 : 100

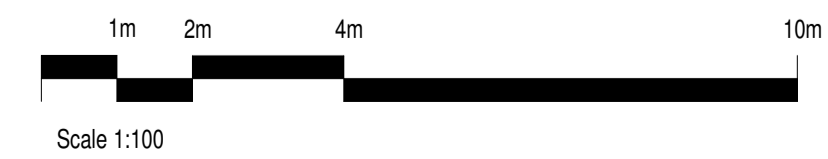

rev	amendments	date	by
0	Issued For Planning	12/05/17	

dexter moren associates
 architecture urban design interior design creative media
 www.dextermoren.com
 57d jamesstown road london nw1 7db UK
 t: 020 7267 4440
 f: 020 7267 6044

architecture
 project
 8-10 Southampton Row / 1Fisher Street
 client
 Idé real estate
 drawing title
 Existing Third Floor Plan


drawing status
FOR PLANNING

scale	date	drawn by	checked by
As indicated@A1	05/12/17	RA	HL
job no.	drawing no.	revision	
1365	A-025 006	P 0	

Copyright: All rights reserved. This drawing must not be reproduced without permission.
 Only the original drawing should be relied upon. Contractors, subcontractors and suppliers must verify all dimensions on site before commencing any work or making any shop drawings.
 All shop drawings to be submitted to the architect / interior designer for comment prior to fabrication.
 This drawing is to be read in conjunction with the architect's / interior designer's specification, bills of quantities / schedules, structural, mechanical & electrical drawings and all discrepancies are to be reported to the architect.
 Do not scale from this drawing. Dimensions are in millimetres unless otherwise stated.

NOTES

----- Planning Application Site Boundary

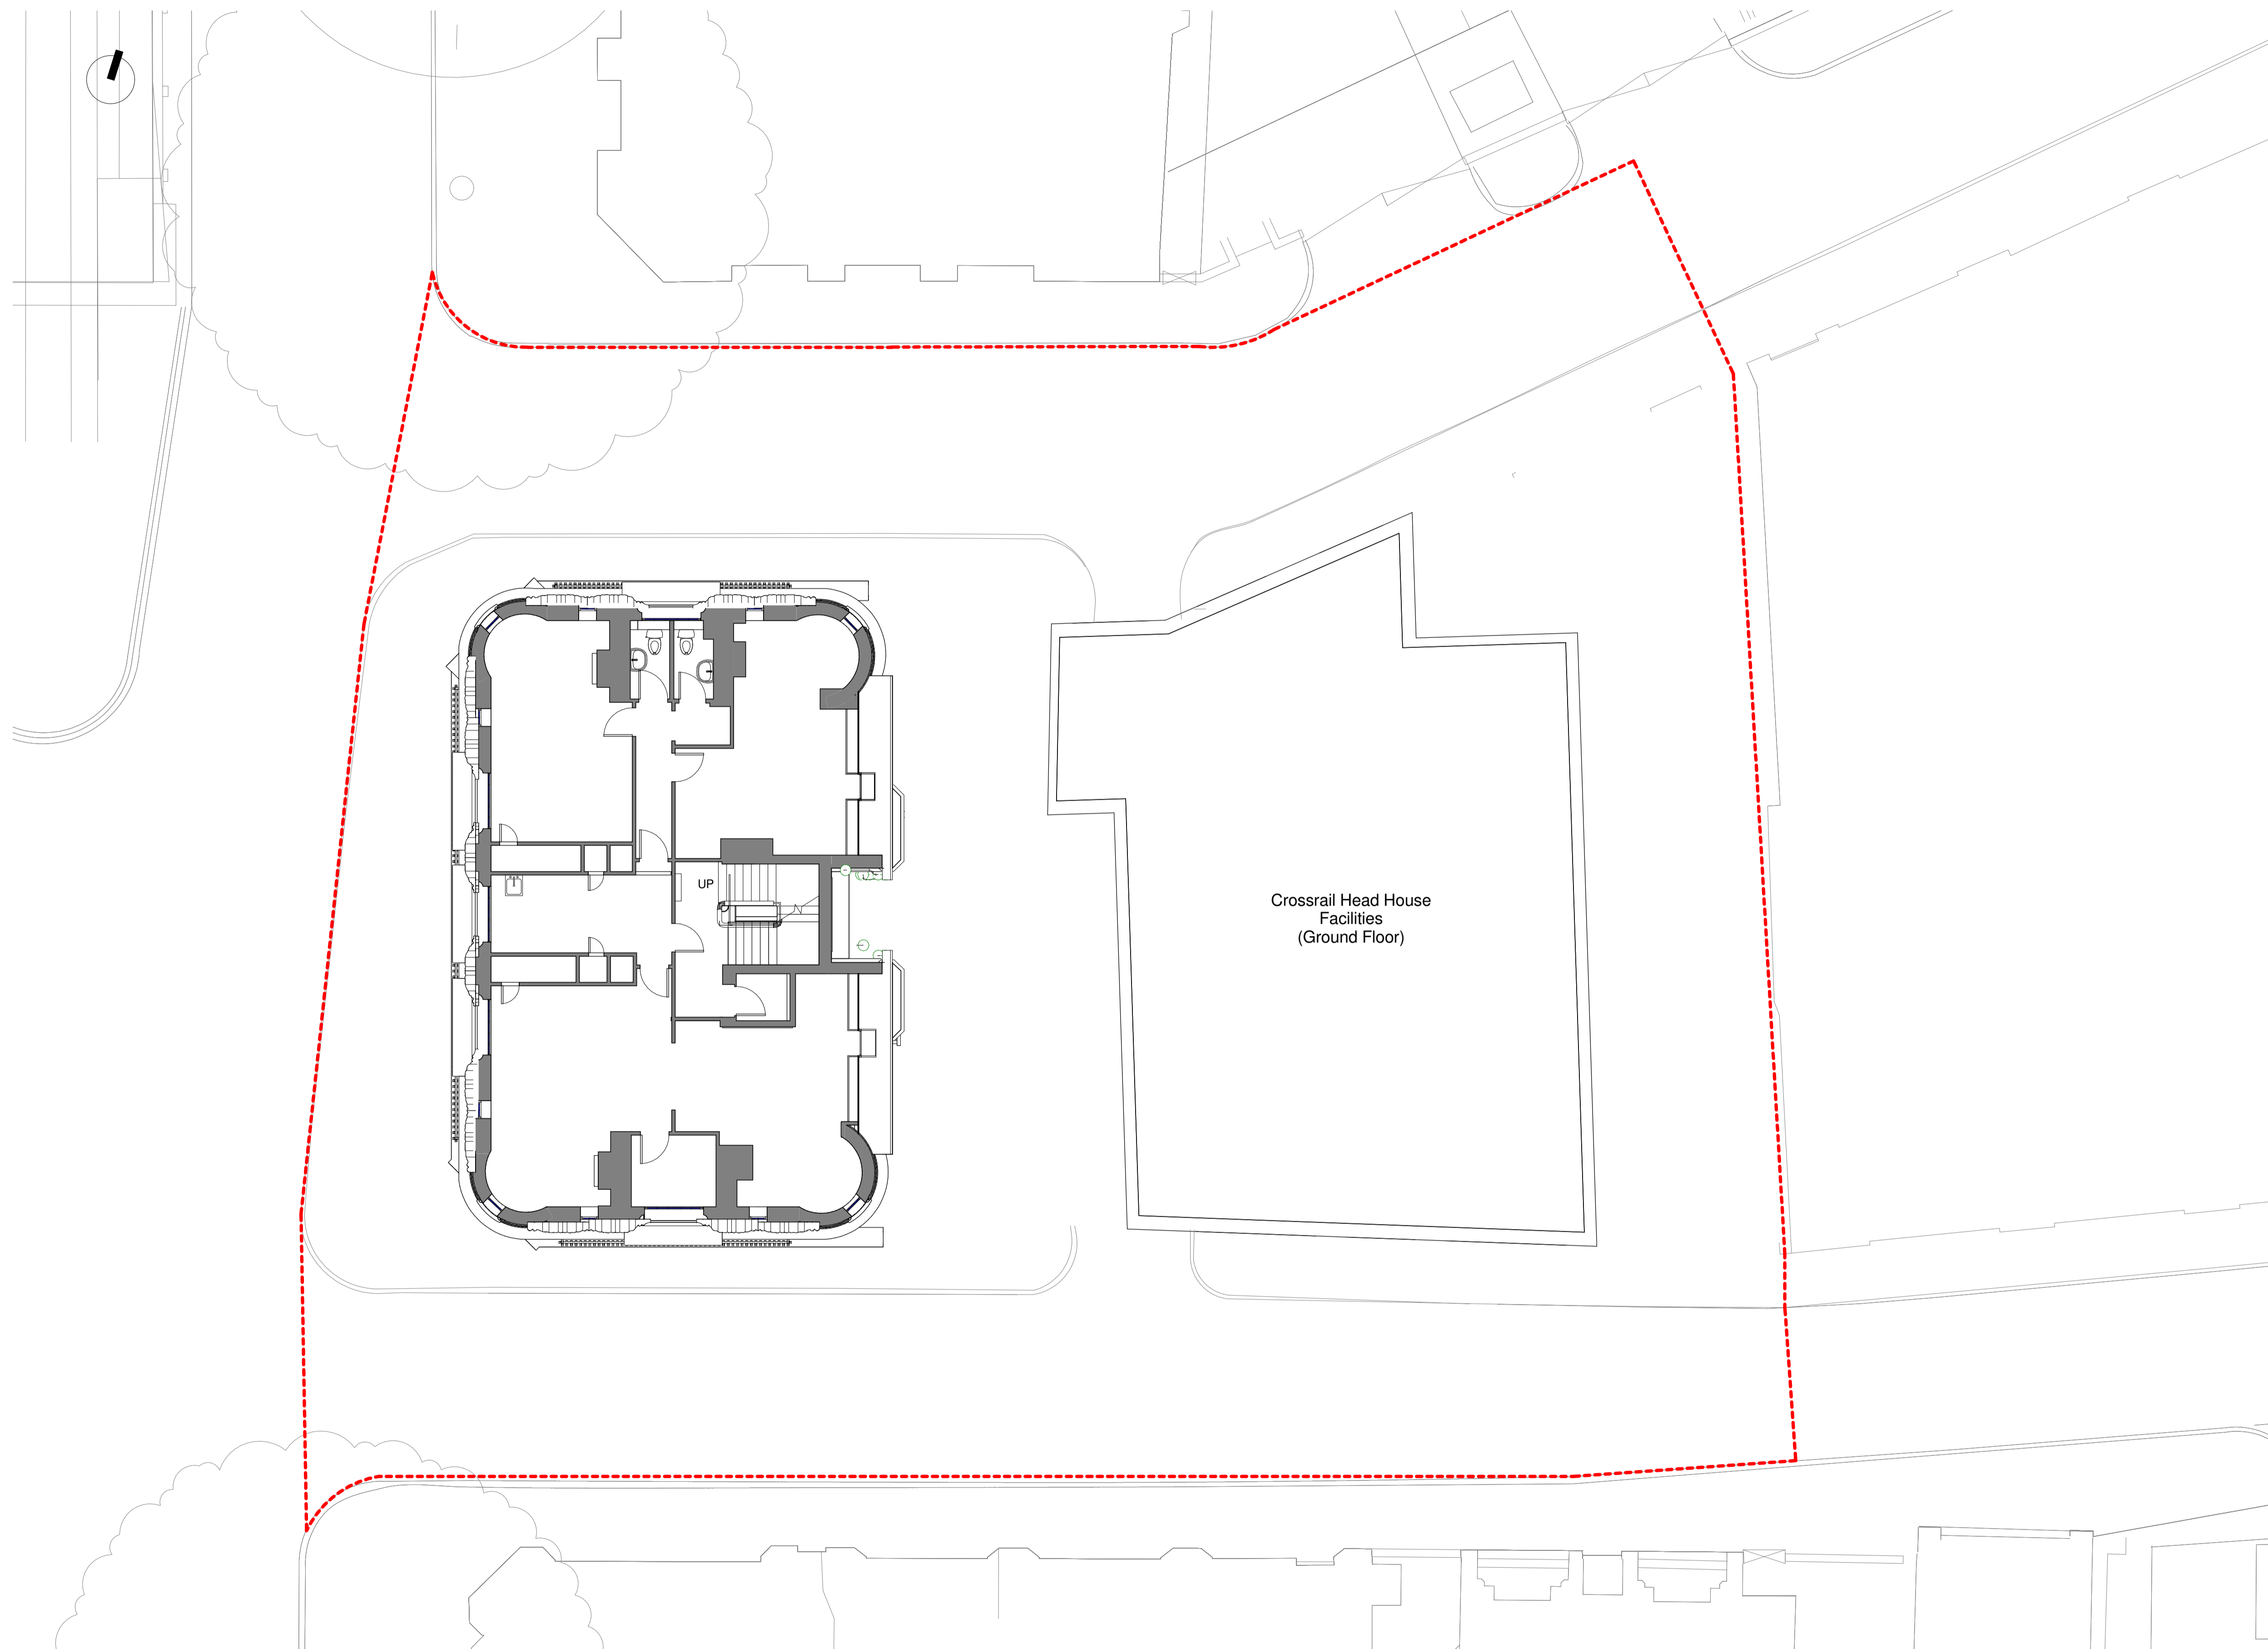

rev	amendments	date	by
0	Issued For Planning	12/05/17	

dexter moren associates
 architecture urban design interior design creative media
 www.dextermoren.com
 email@dextermoren.com

57d jamesstown road london nw1 7db UK
 t: 020 7267 4440
 f: 020 7267 6044

architecture
 project
 8-10 Southampton Row / 1Fisher Street


client
 Idé real estate

drawing title
 Existing Fourth Floor Plan

drawing status
FOR PLANNING

scale	date	drawn by	checked by
As indicated@A1	12/05/17	GC	HL


job no.	drawing no.	revision
1365	A-025 007	P0

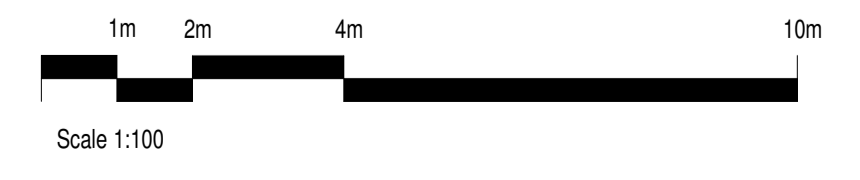


Copyright: All rights reserved. This drawing must not be reproduced without permission.
 Only the original drawing should be relied upon. Contractors, subcontractors and suppliers must verify all dimensions on site before commencing any work or making any shop drawings.
 All shop drawings to be submitted to the architect / interior designer for comment prior to fabrication.
 This drawing is to be read in conjunction with the architect's / interior designer's specification, bills of quantities / schedules, structural, mechanical & electrical drawings and all discrepancies are to be reported to the architect.
 Do not scale from this drawing. Dimensions are in millimetres unless otherwise stated.

NOTES

----- Planning Application Site Boundary

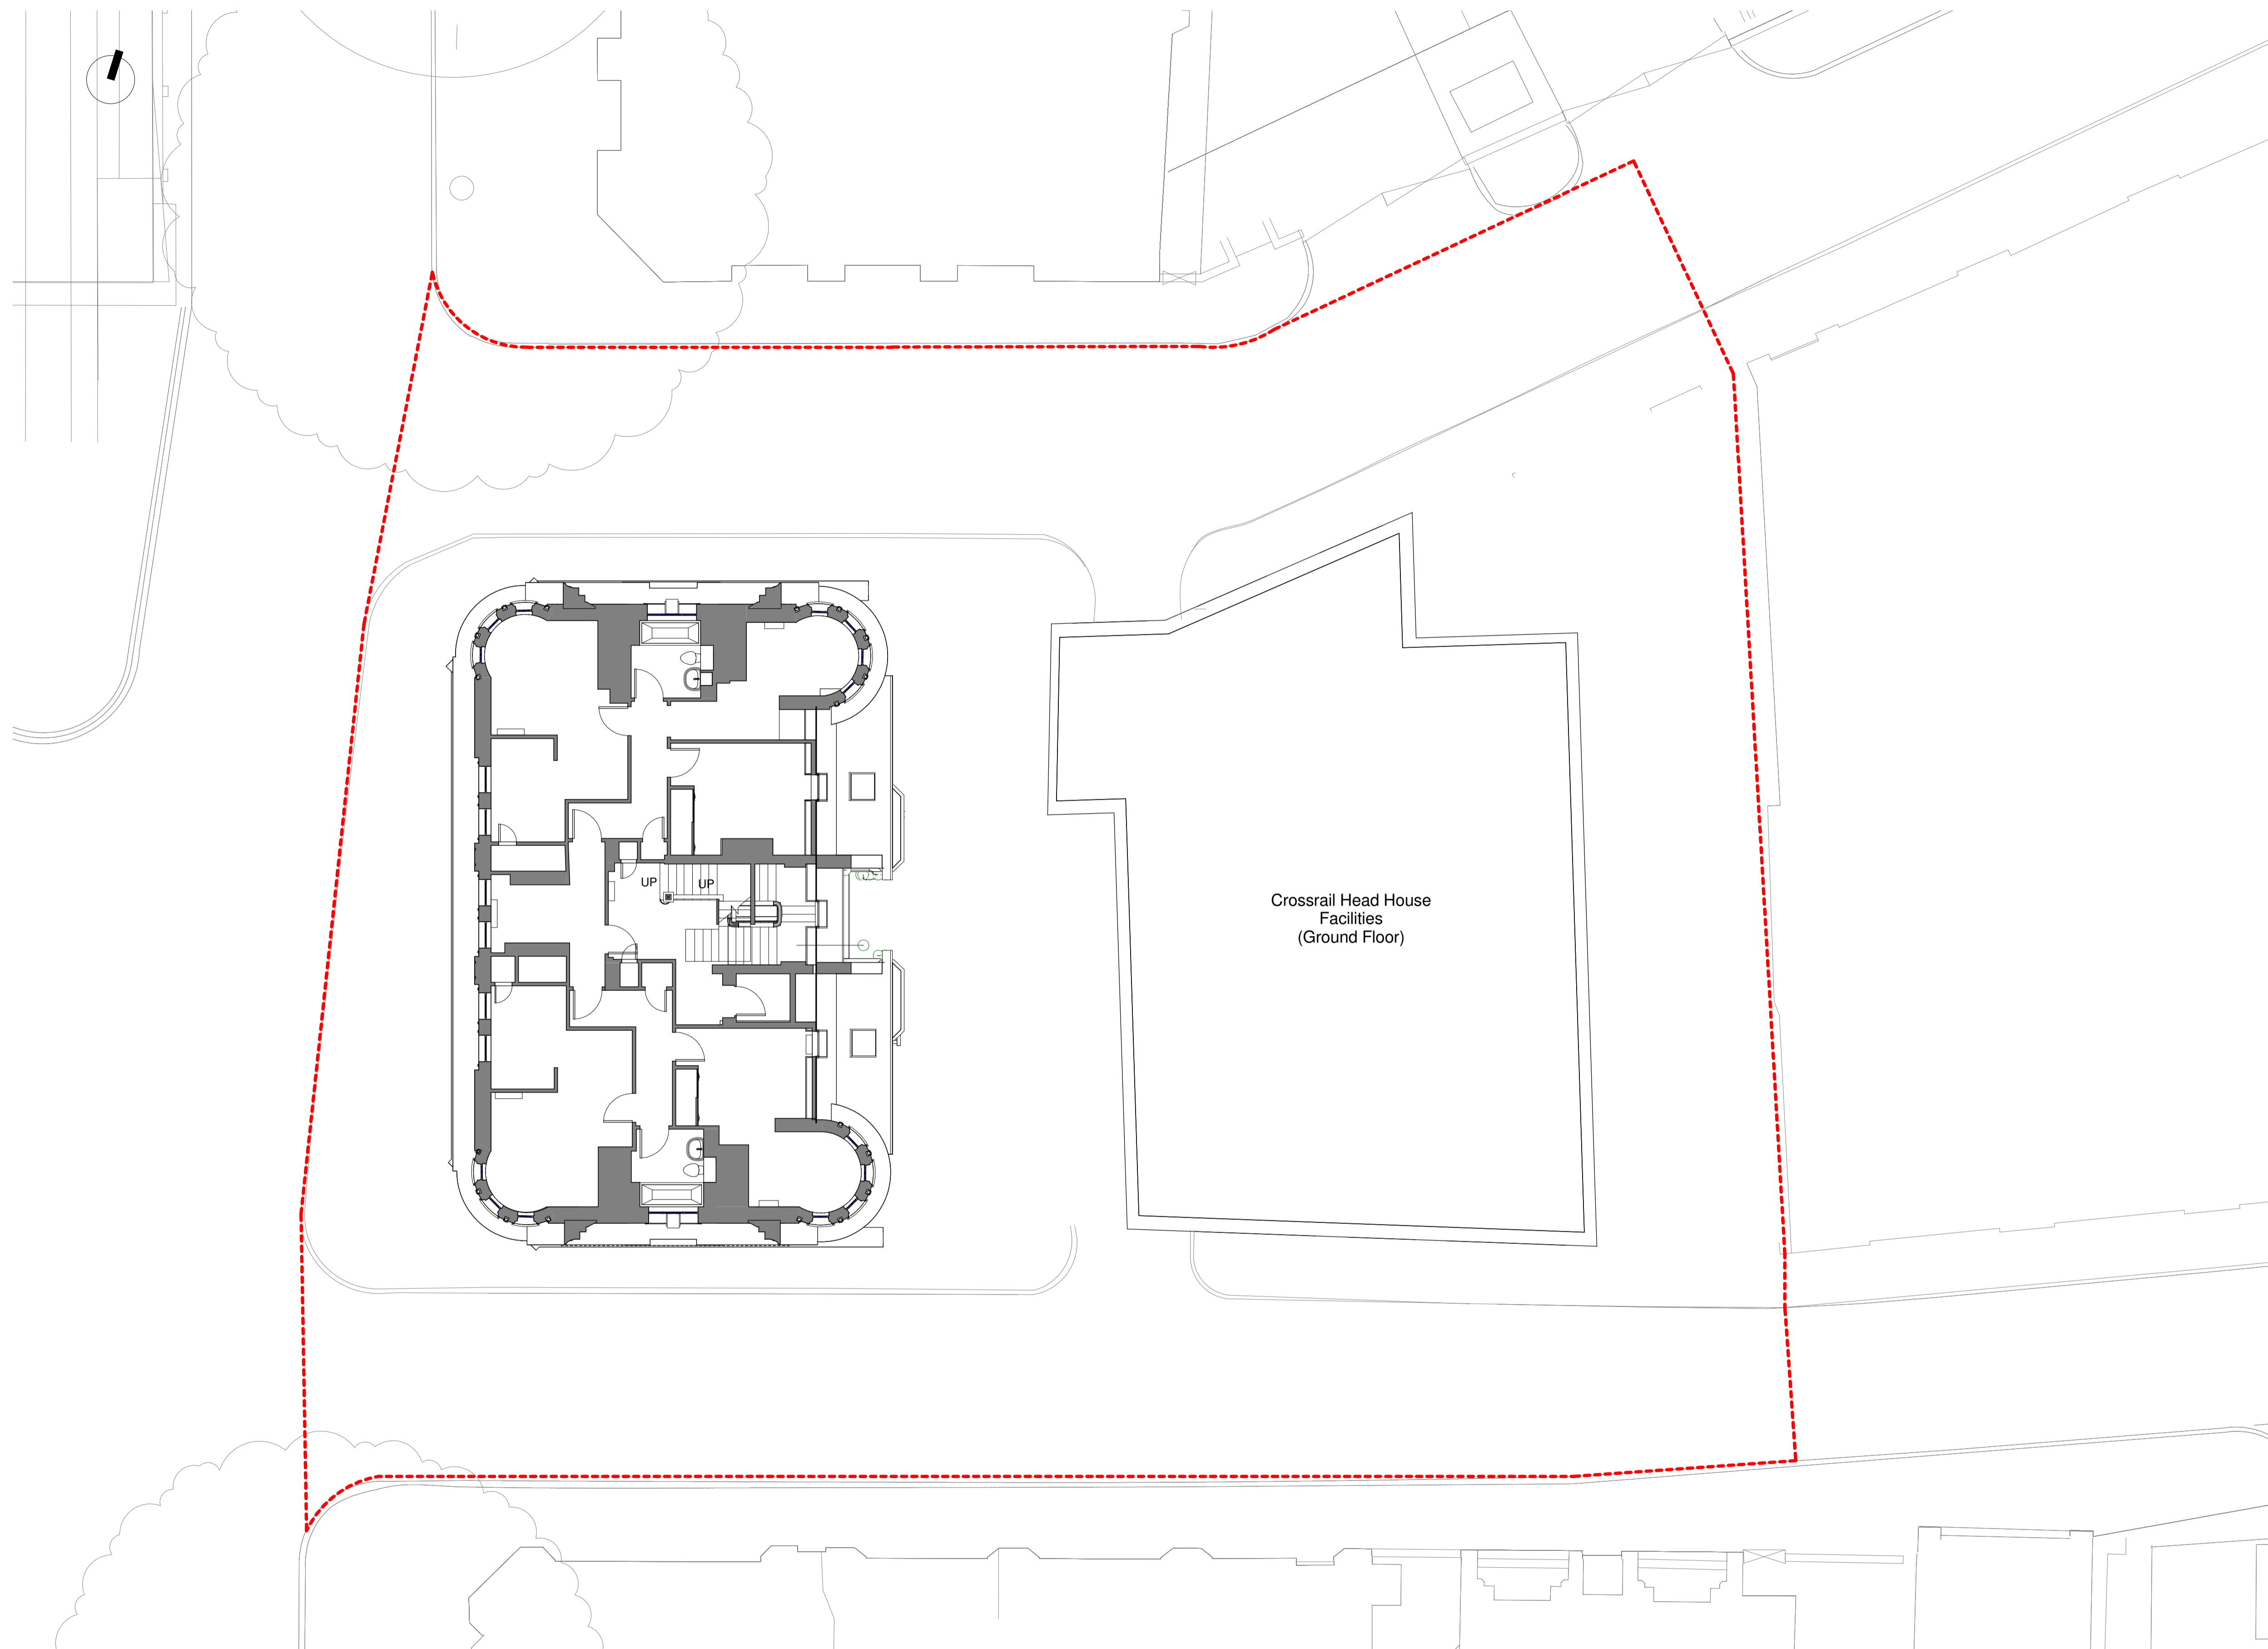

1 Existing 5th Floor
 Scale 1 : 100

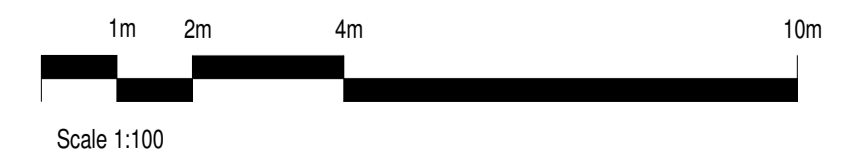

0	Issued For Planning	12/05/17
rev	amendments	date by

dexter moren associates
 architecture urban design interior design creative media
 www.dextermoren.com
 57d jamesstown road london nw1 7db UK
 t: 020 7267 4440
 f: 020 7267 6044


architecture
 project
 8-10 Southampton Row / 1Fisher Street
 client
 Idé real estate
 drawing title
 Existing Fifth Floor Plan

drawing status			
FOR PLANNING			
scale	date	drawn by	checked by
As indicated@A1	05/12/17	Author	Checker
job no.	drawing no.	revision	
1365	A-025 008	P 0	


Copyright: All rights reserved. This drawing must not be reproduced without permission.
 Only the original drawing should be relied upon. Contractors, subcontractors and suppliers must verify all dimensions on site before commencing any work or making any shop drawings.
 All shop drawings to be submitted to the architect / interior designer for comment prior to fabrication.
 This drawing is to be read in conjunction with the architect's / interior designer's specification, bills of quantities / schedules, structural, mechanical & electrical drawings and all discrepancies are to be reported to the architect.
 Do not scale from this drawing. Dimensions are in millimetres unless otherwise stated.

NOTES

----- Planning Application Site Boundary

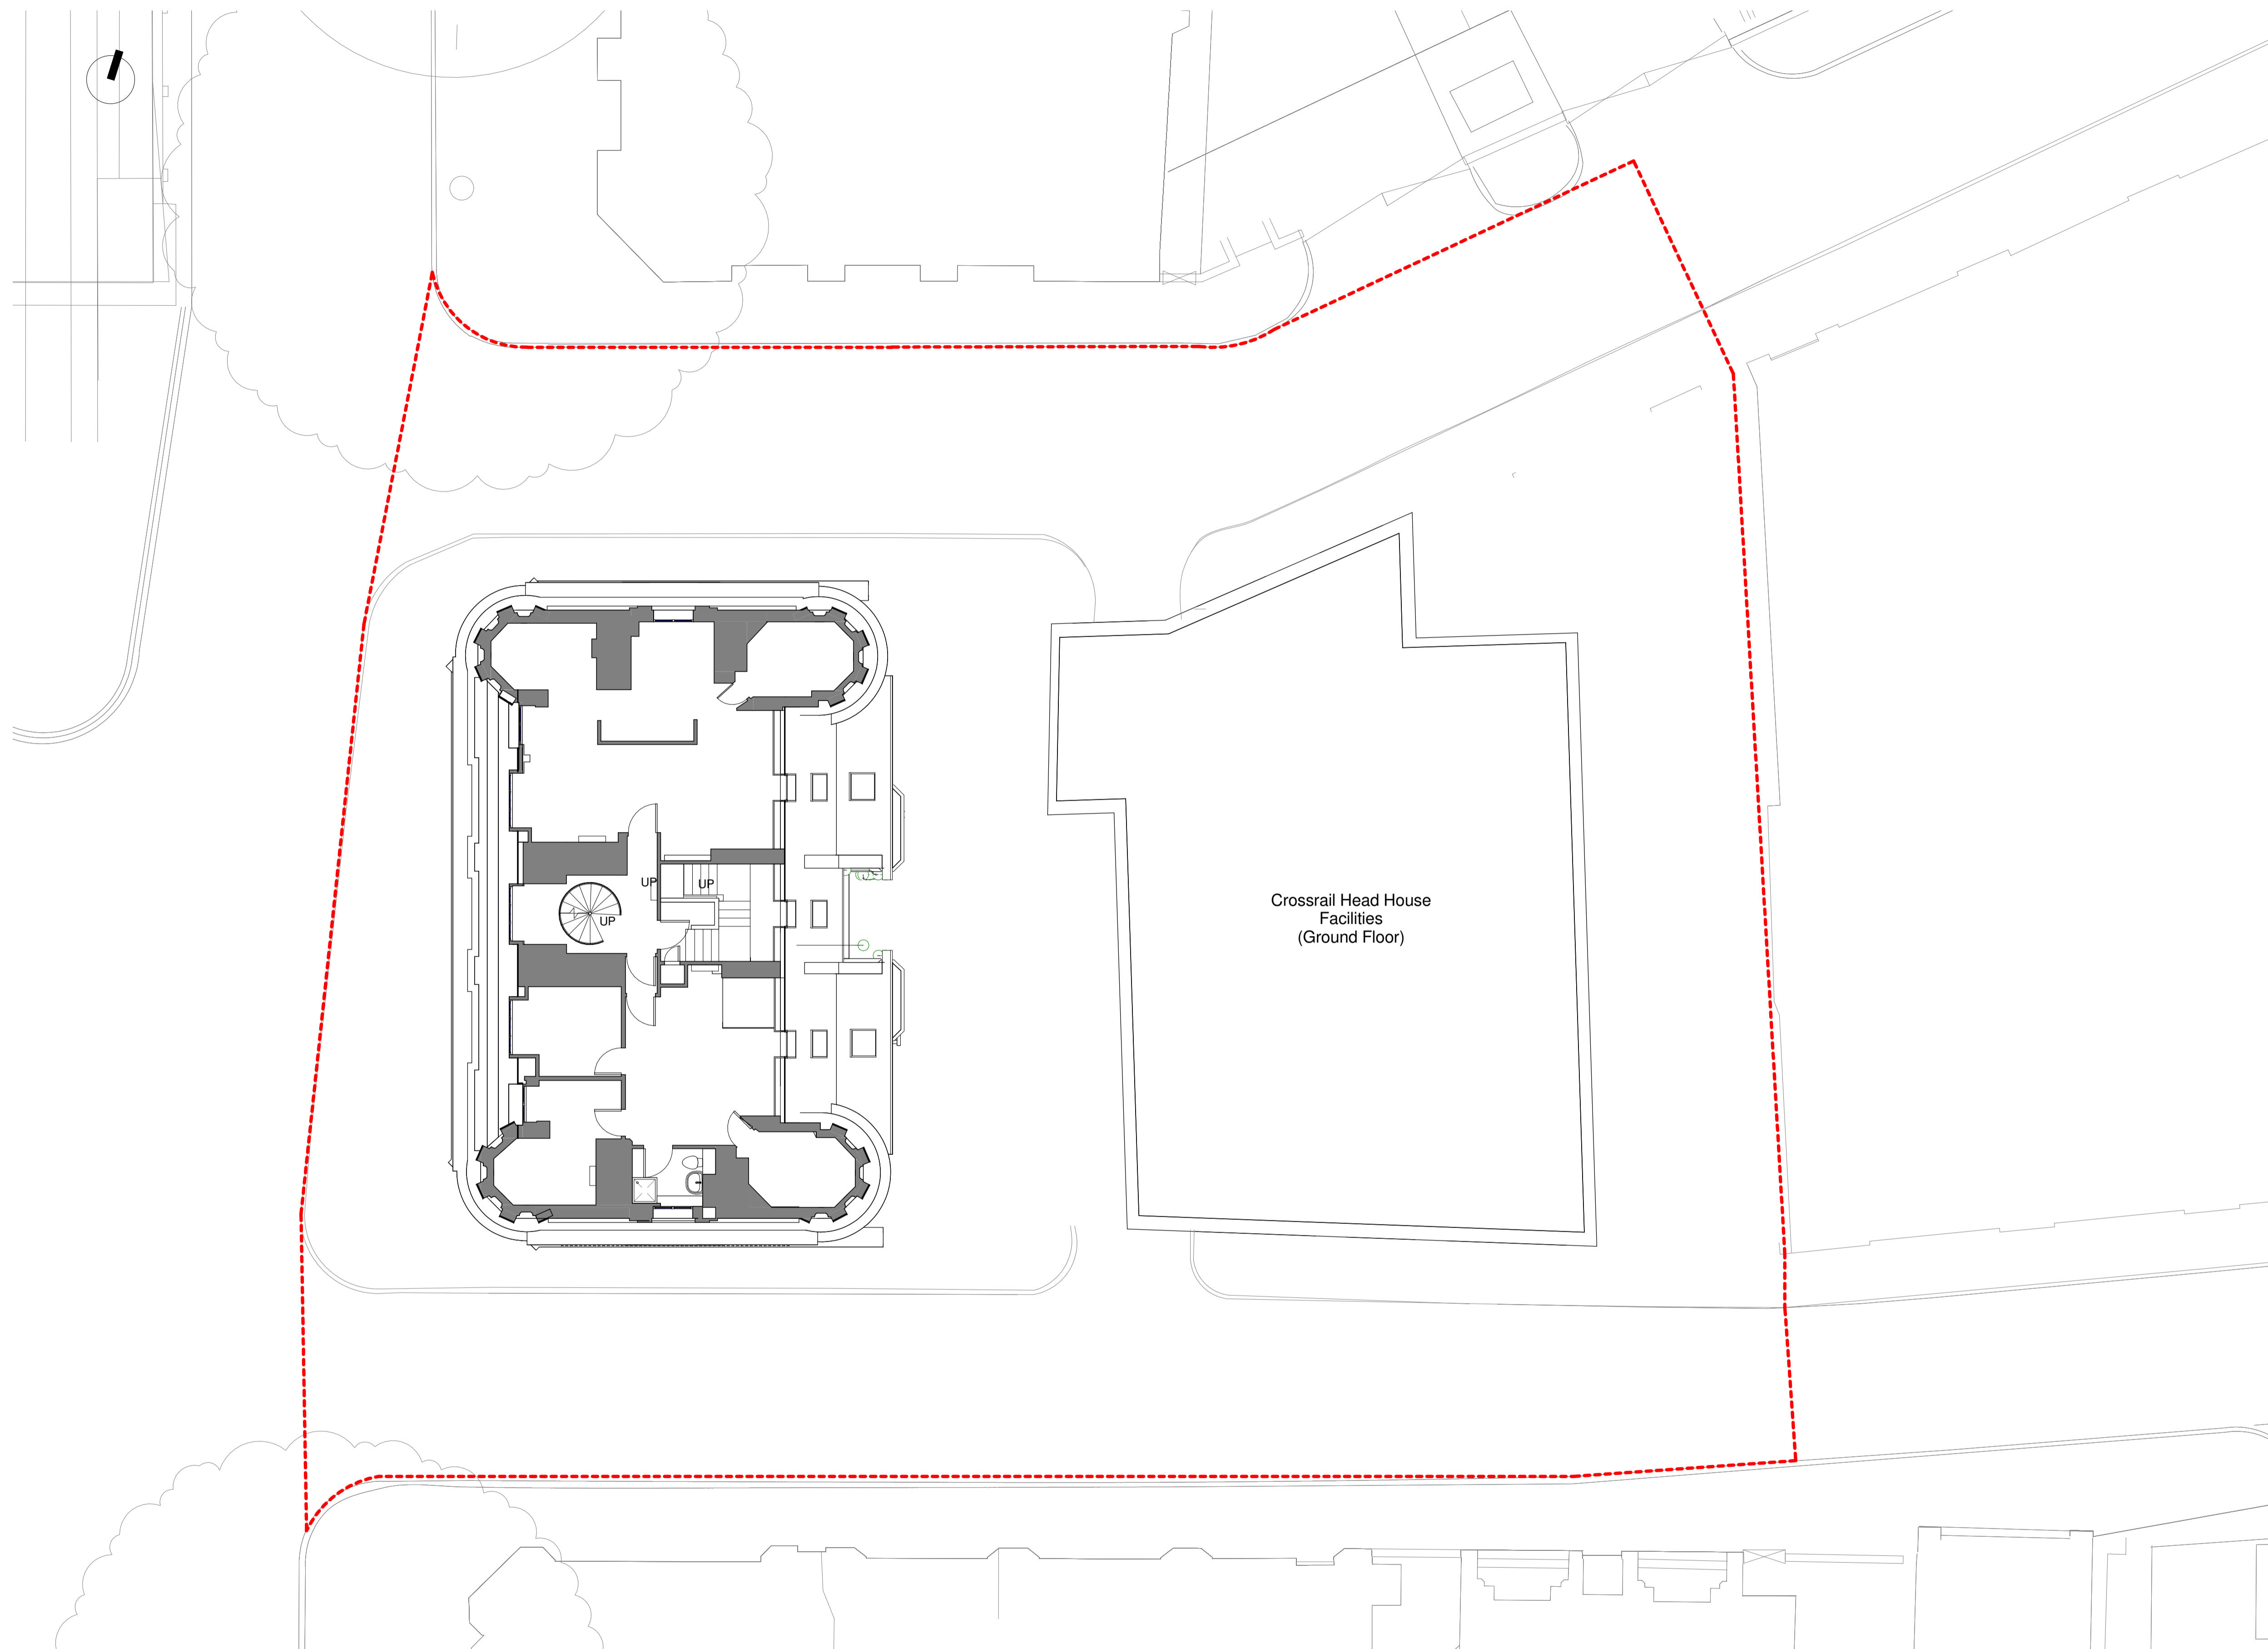

1 Existing 6th Floor
 Scale 1 : 100

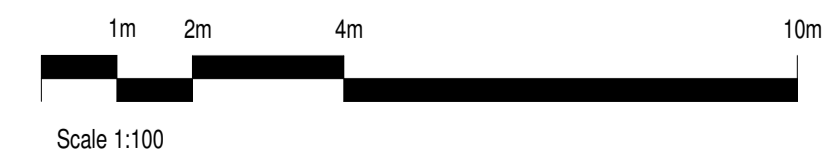

rev	amendments	date	by
0	Issued For Planning	12/05/17	

dexter moren associates
 architecture urban design interior design creative media
 www.dextermoren.com
 57d jamesstown road london nw1 7db UK
 t: 020 7267 4440
 f: 020 7267 6044

architecture
 project
 8-10 Southampton Row / 1Fisher Street
 client
 Idé real estate
 drawing title
 Existing Sixth Floor Plan

drawing status


FOR PLANNING

scale	date	drawn by	checked by
As indicated@A1	12/05/17	GC	HL
job no.	drawing no.	revision	
1365	A-025 009	P 0	

Copyright: All rights reserved. This drawing must not be reproduced without permission.
 Only the original drawing should be relied upon. Contractors, subcontractors and suppliers must verify all dimensions on site before commencing any work or making any shop drawings.
 All shop drawings to be submitted to the architect / interior designer for comment prior to fabrication.
 This drawing is to be read in conjunction with the architect's / interior designer's specification, bills of quantities / schedules, structural, mechanical & electrical drawings and all discrepancies are to be reported to the architect.
 Do not scale from this drawing. Dimensions are in millimetres unless otherwise stated.


NOTES

----- Planning Application Site Boundary

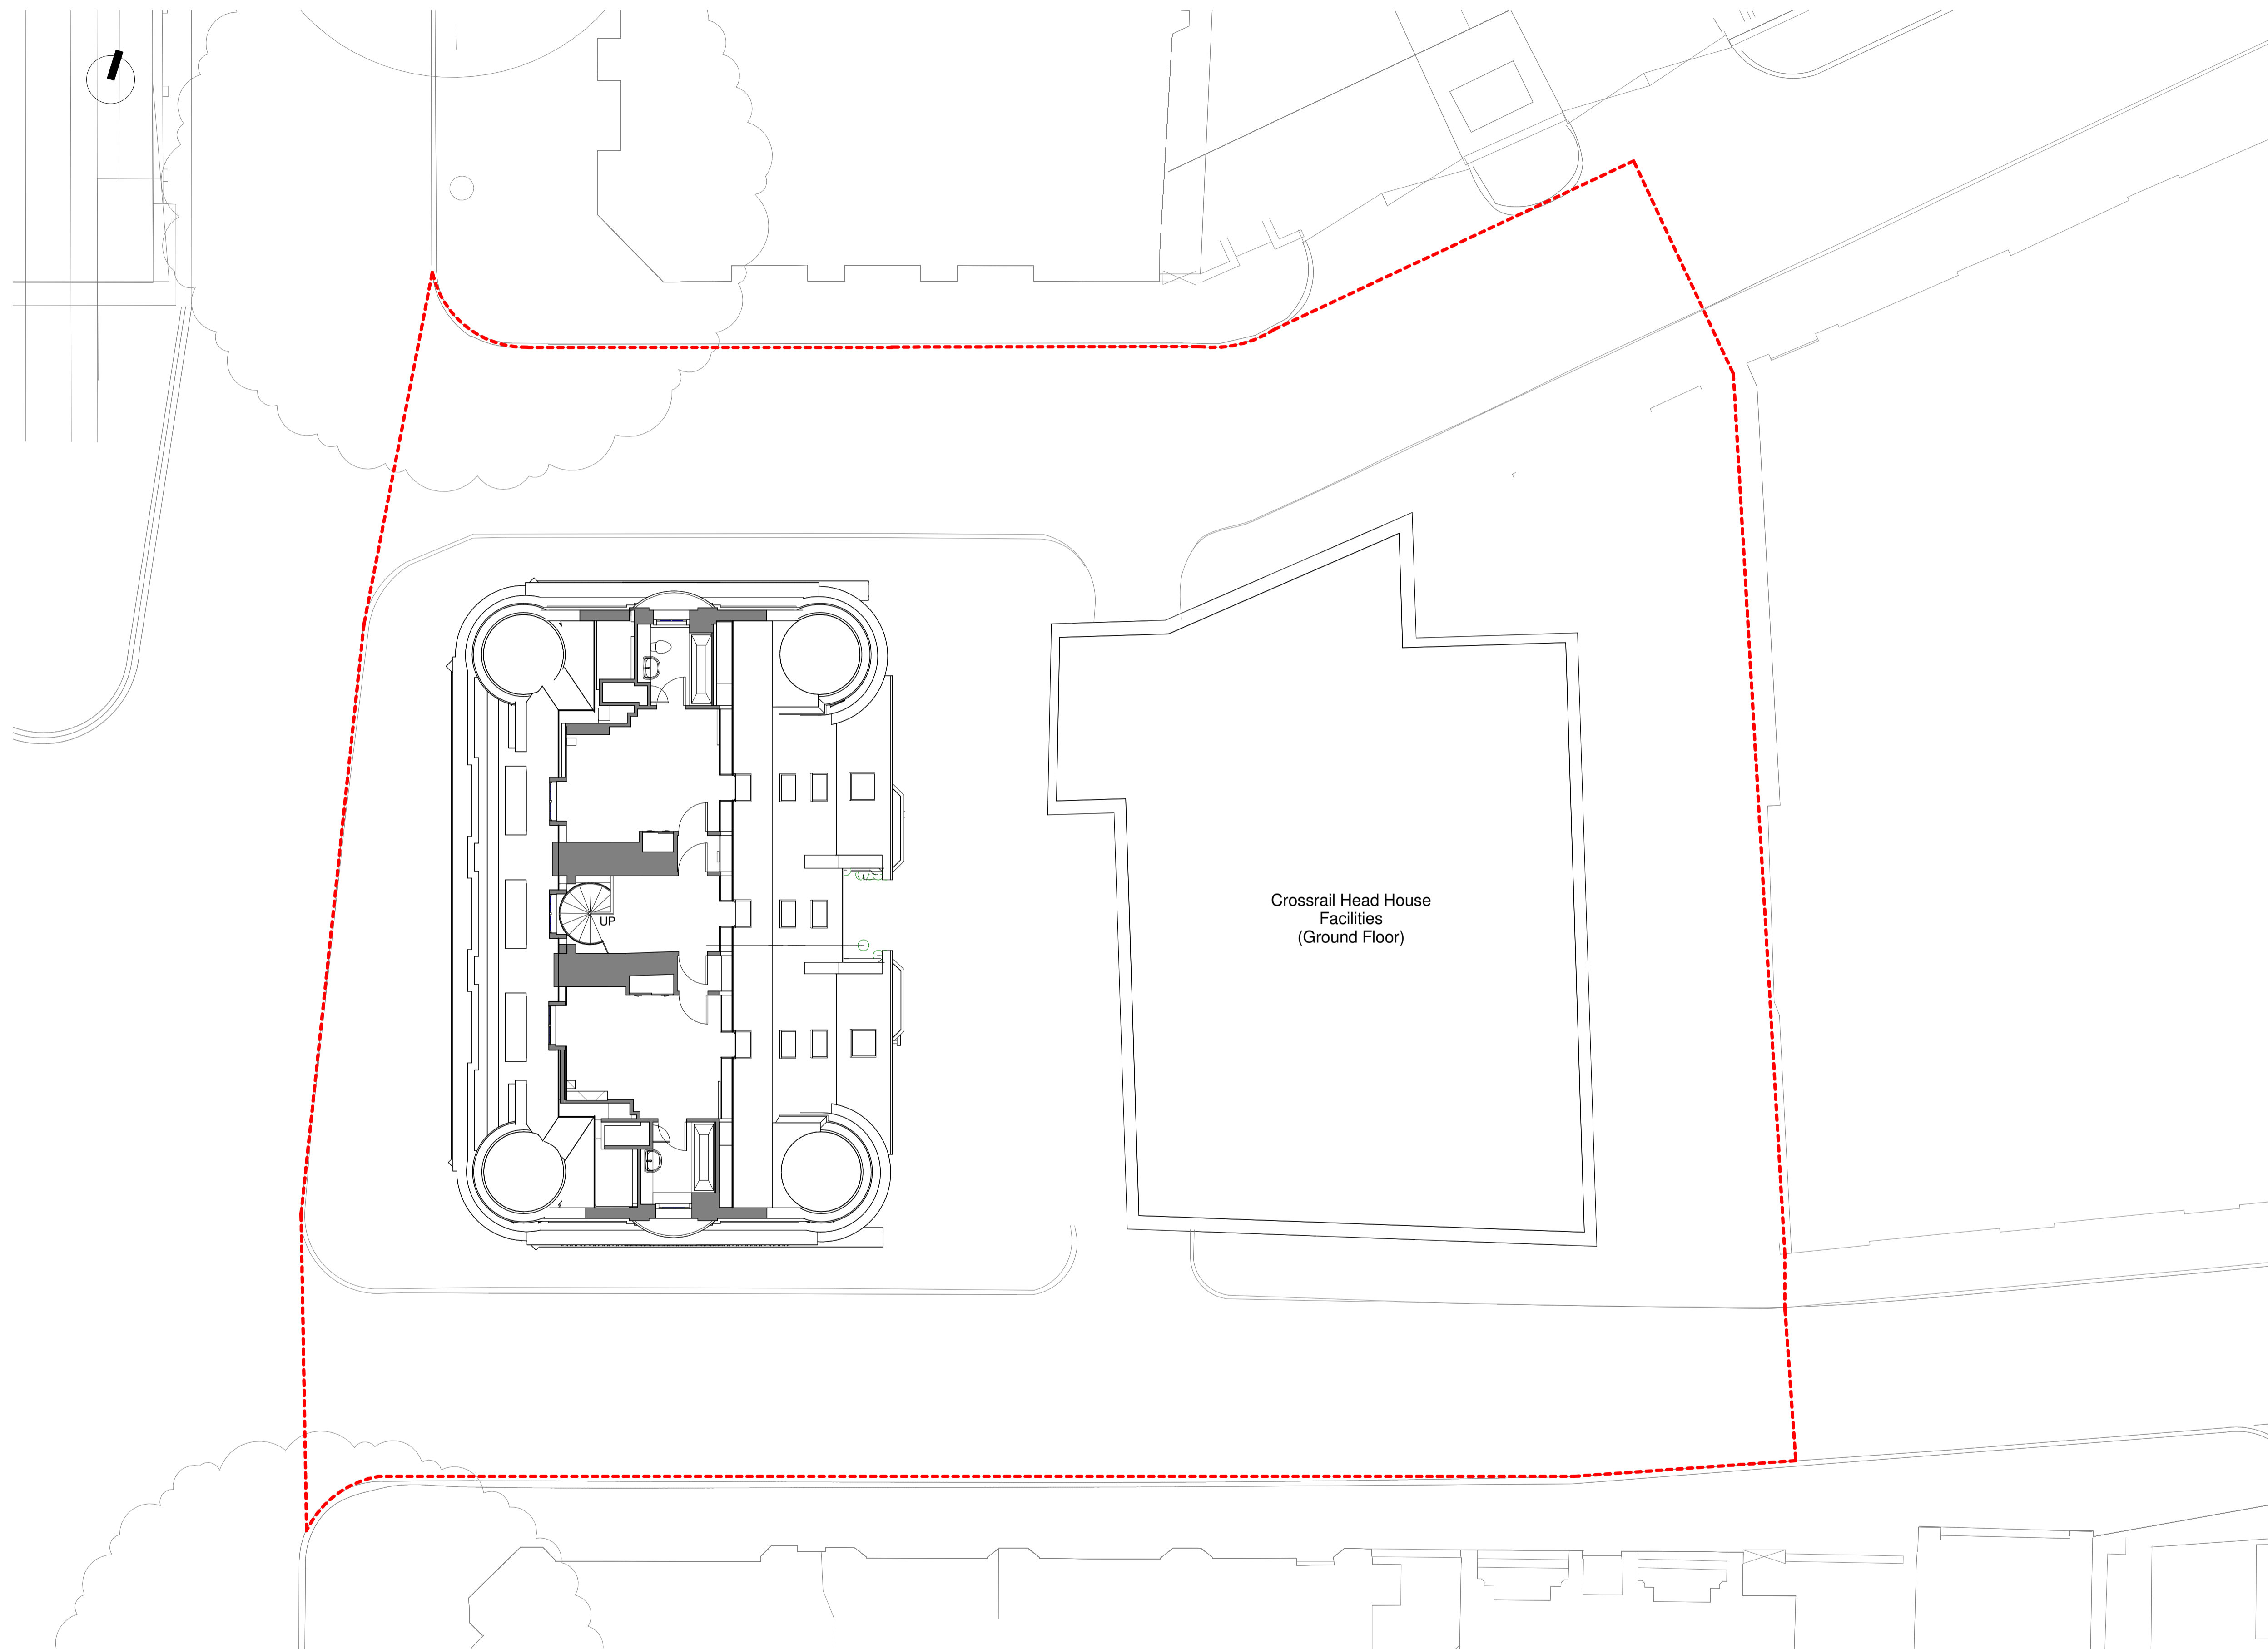

Crossrail Head House
 Facilities
 (Ground Floor)

1 Existing 7th Floor
 Scale 1 : 100

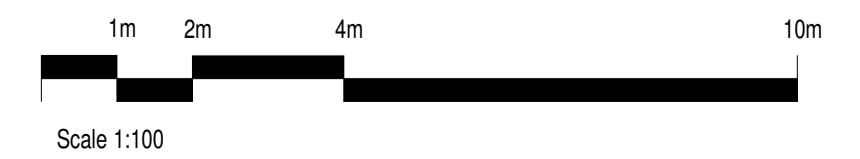

rev	amendments	date	by
0	Issued For Planning	12/05/17	

dexter moren associates
 architecture urban design interior design creative media
 www.dextermoren.com
 email@dextermoren.com

57d
 jamesstown road
 london nw1 7db
 UK

t: 020 7267 4440
 f: 020 7267 6044

architecture

project
 8-10 Southampton Row / 1Fisher Street

client
 Idé real estate

drawing title
 Existing Seventh Floor Plan


drawing status
FOR PLANNING

scale	date	drawn by	checked by
As indicated@A1	12/05/17	RA	HL
job no.	drawing no.	revision	
1365	A-025 010	P0	

Copyright: All rights reserved. This drawing must not be reproduced without permission.
 Only the original drawing should be relied upon. Contractors, subcontractors and suppliers must verify all dimensions on site before commencing any work or making any shop drawings.
 All shop drawings to be submitted to the architect / interior designer for comment prior to fabrication.
 This drawing is to be read in conjunction with the architect's / interior designer's specification, bills of quantities / schedules, structural, mechanical & electrical drawings and all discrepancies are to be reported to the architect.
 Do not scale from this drawing. Dimensions are in millimetres unless otherwise stated.


NOTES

----- Planning Application Site Boundary

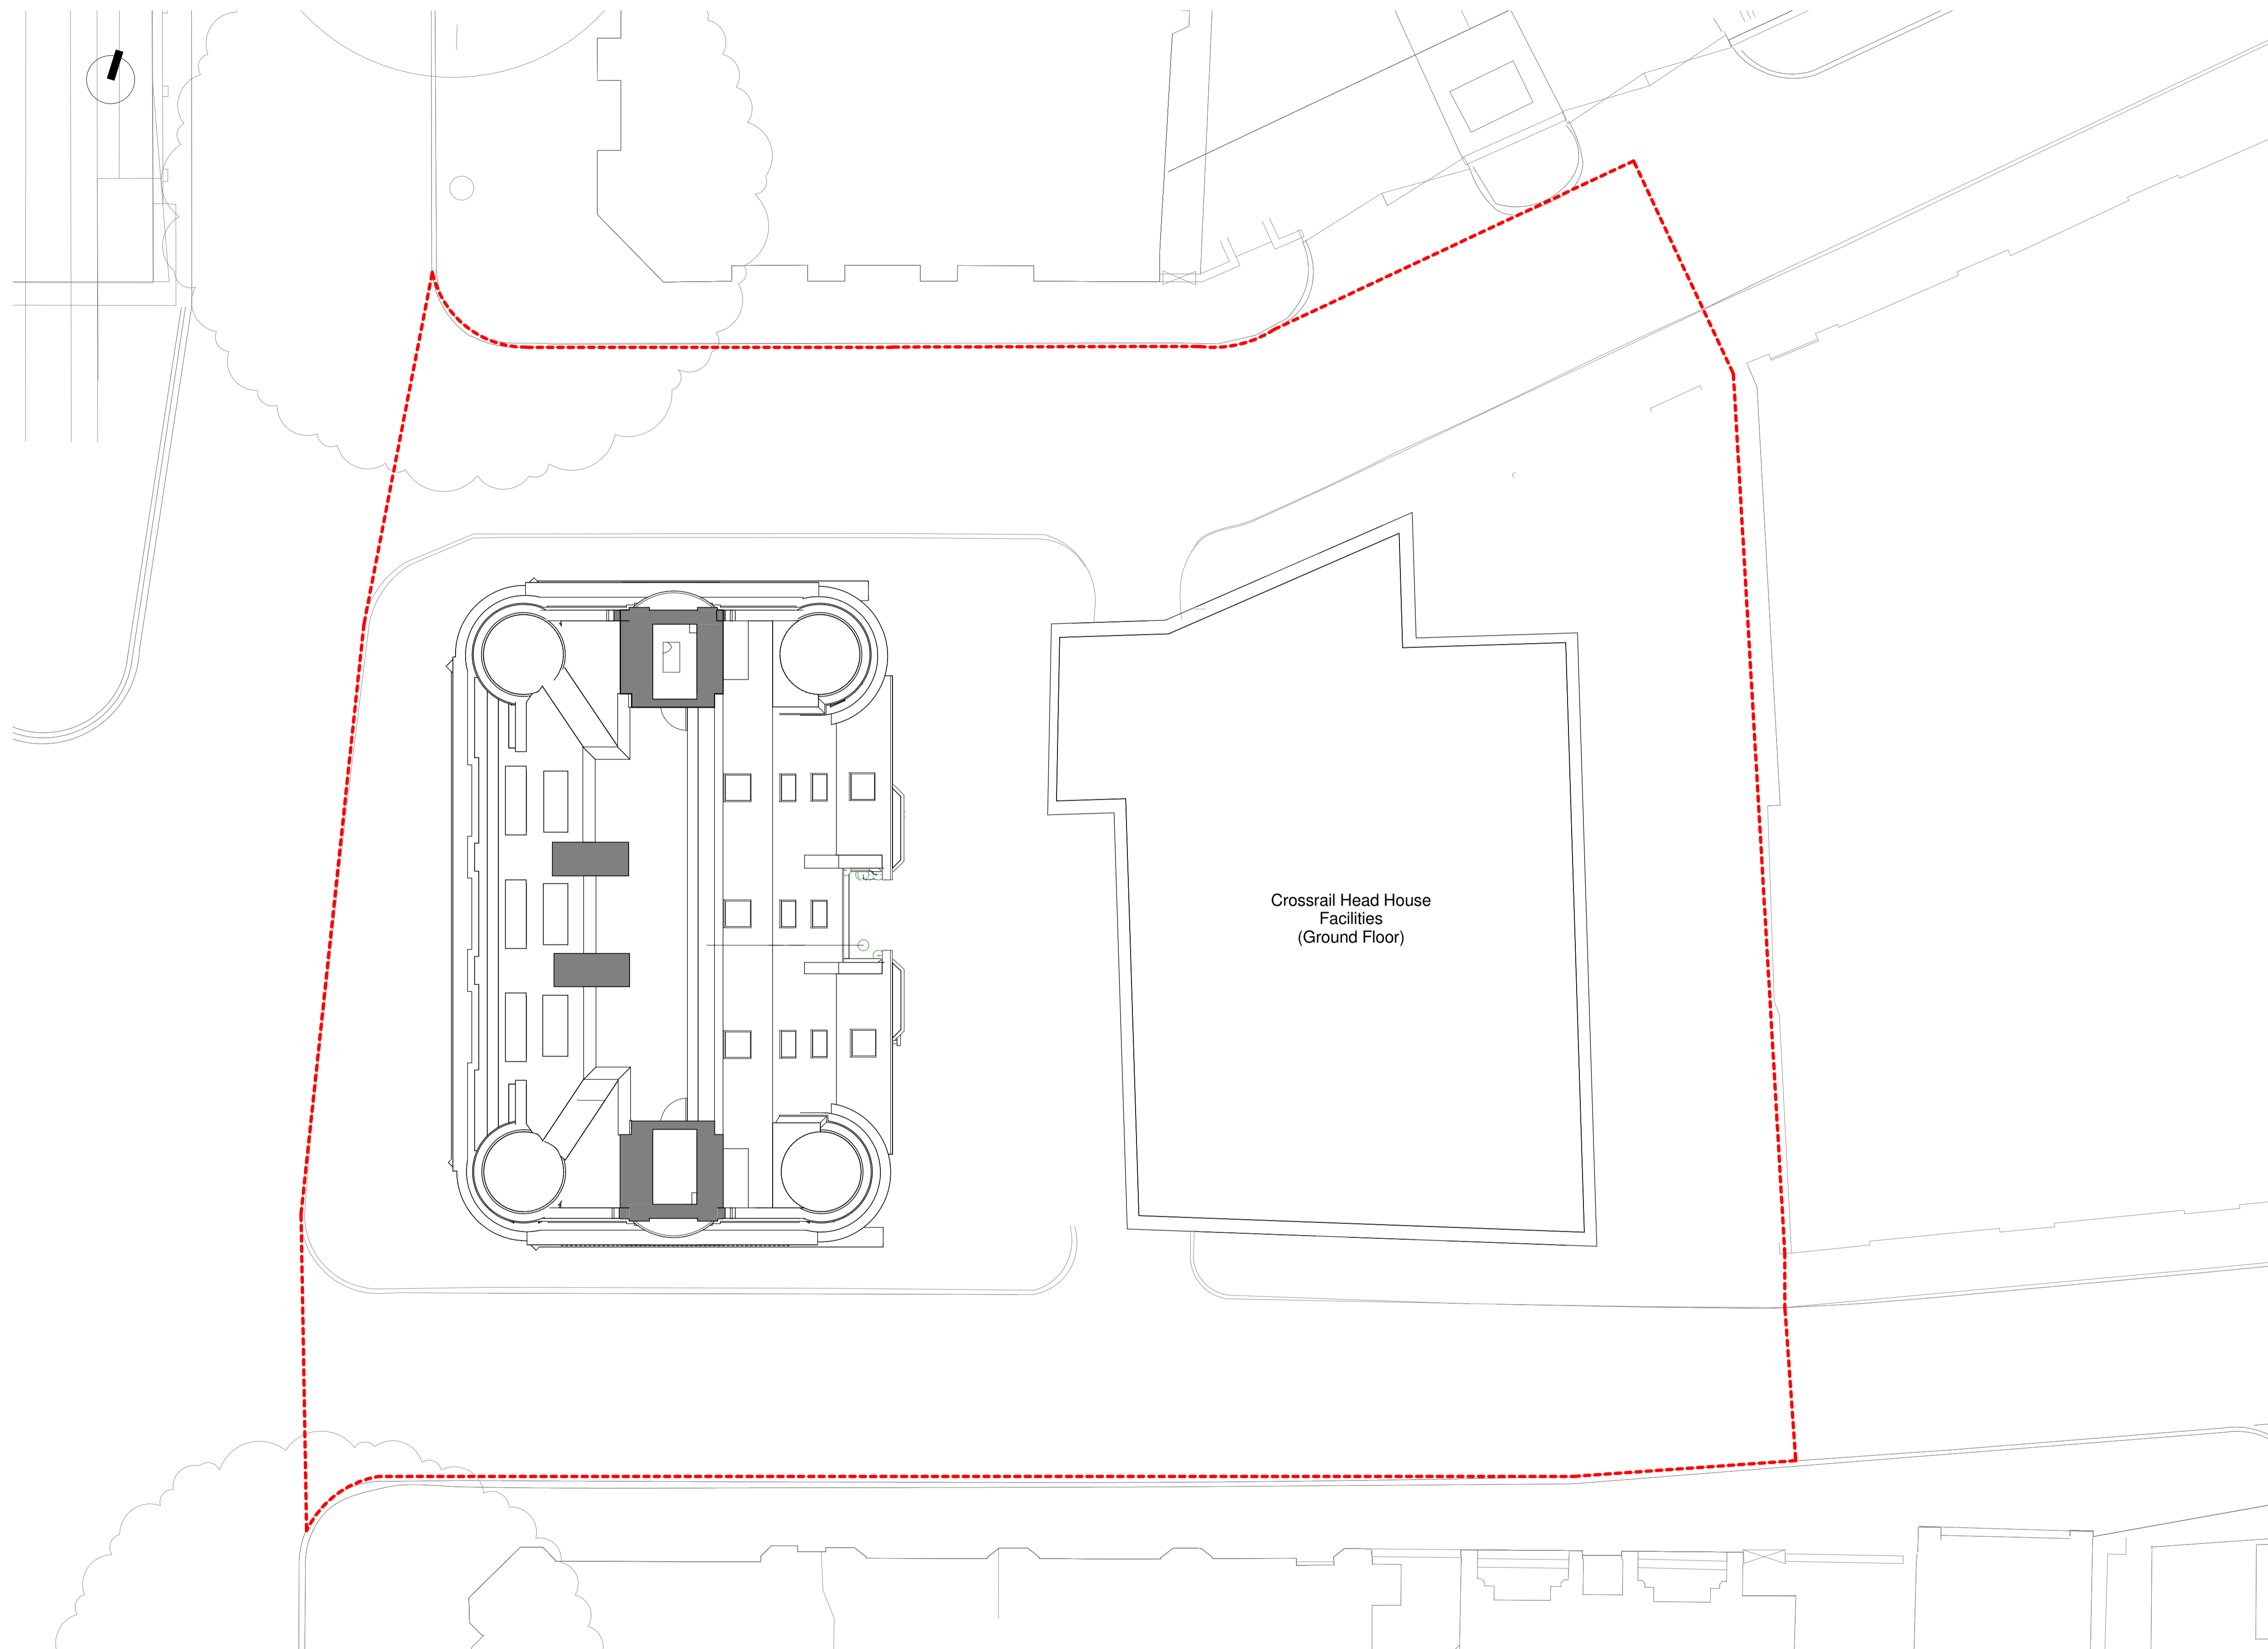

Crossrail Head House
 Facilities
 (Ground Floor)

1 Existing 8th Floor
 Scale 1 : 100

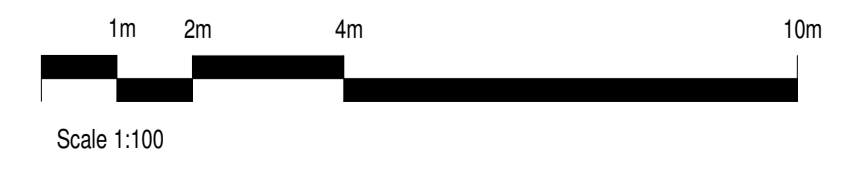

0	Issued For Planning	12/05/17
rev	amendments	date by

dexter moren associates
 architecture urban design interior design creative media
 www.dextermoren.com
 email@dextermoren.com



57d jamesstown road london nw1 7db UK
 t: 020 7267 4440
 f: 020 7267 6044

architecture
 project
 8-10 Southampton Row / 1Fisher Street
 client
 Idé real estate
 drawing title
 Existing Eighth Floor Plan

drawing status			
FOR PLANNING			
scale	date	drawn by	checked by
As indicated@A1	12/05/17	GC	HL
job no.	drawing no.	revision	
1365	A-025 011	P 0	


Copyright: All rights reserved. This drawing must not be reproduced without permission.
 Only the original drawing should be relied upon. Contractors, subcontractors and suppliers must verify all dimensions on site before commencing any work or making any shop drawings.
 All shop drawings to be submitted to the architect / interior designer for comment prior to fabrication.
 This drawing is to be read in conjunction with the architect's / interior designer's specification, bills of quantities / schedules, structural, mechanical & electrical drawings and all discrepancies are to be reported to the architect.
 Do not scale from this drawing. Dimensions are in millimetres unless otherwise stated.

NOTES

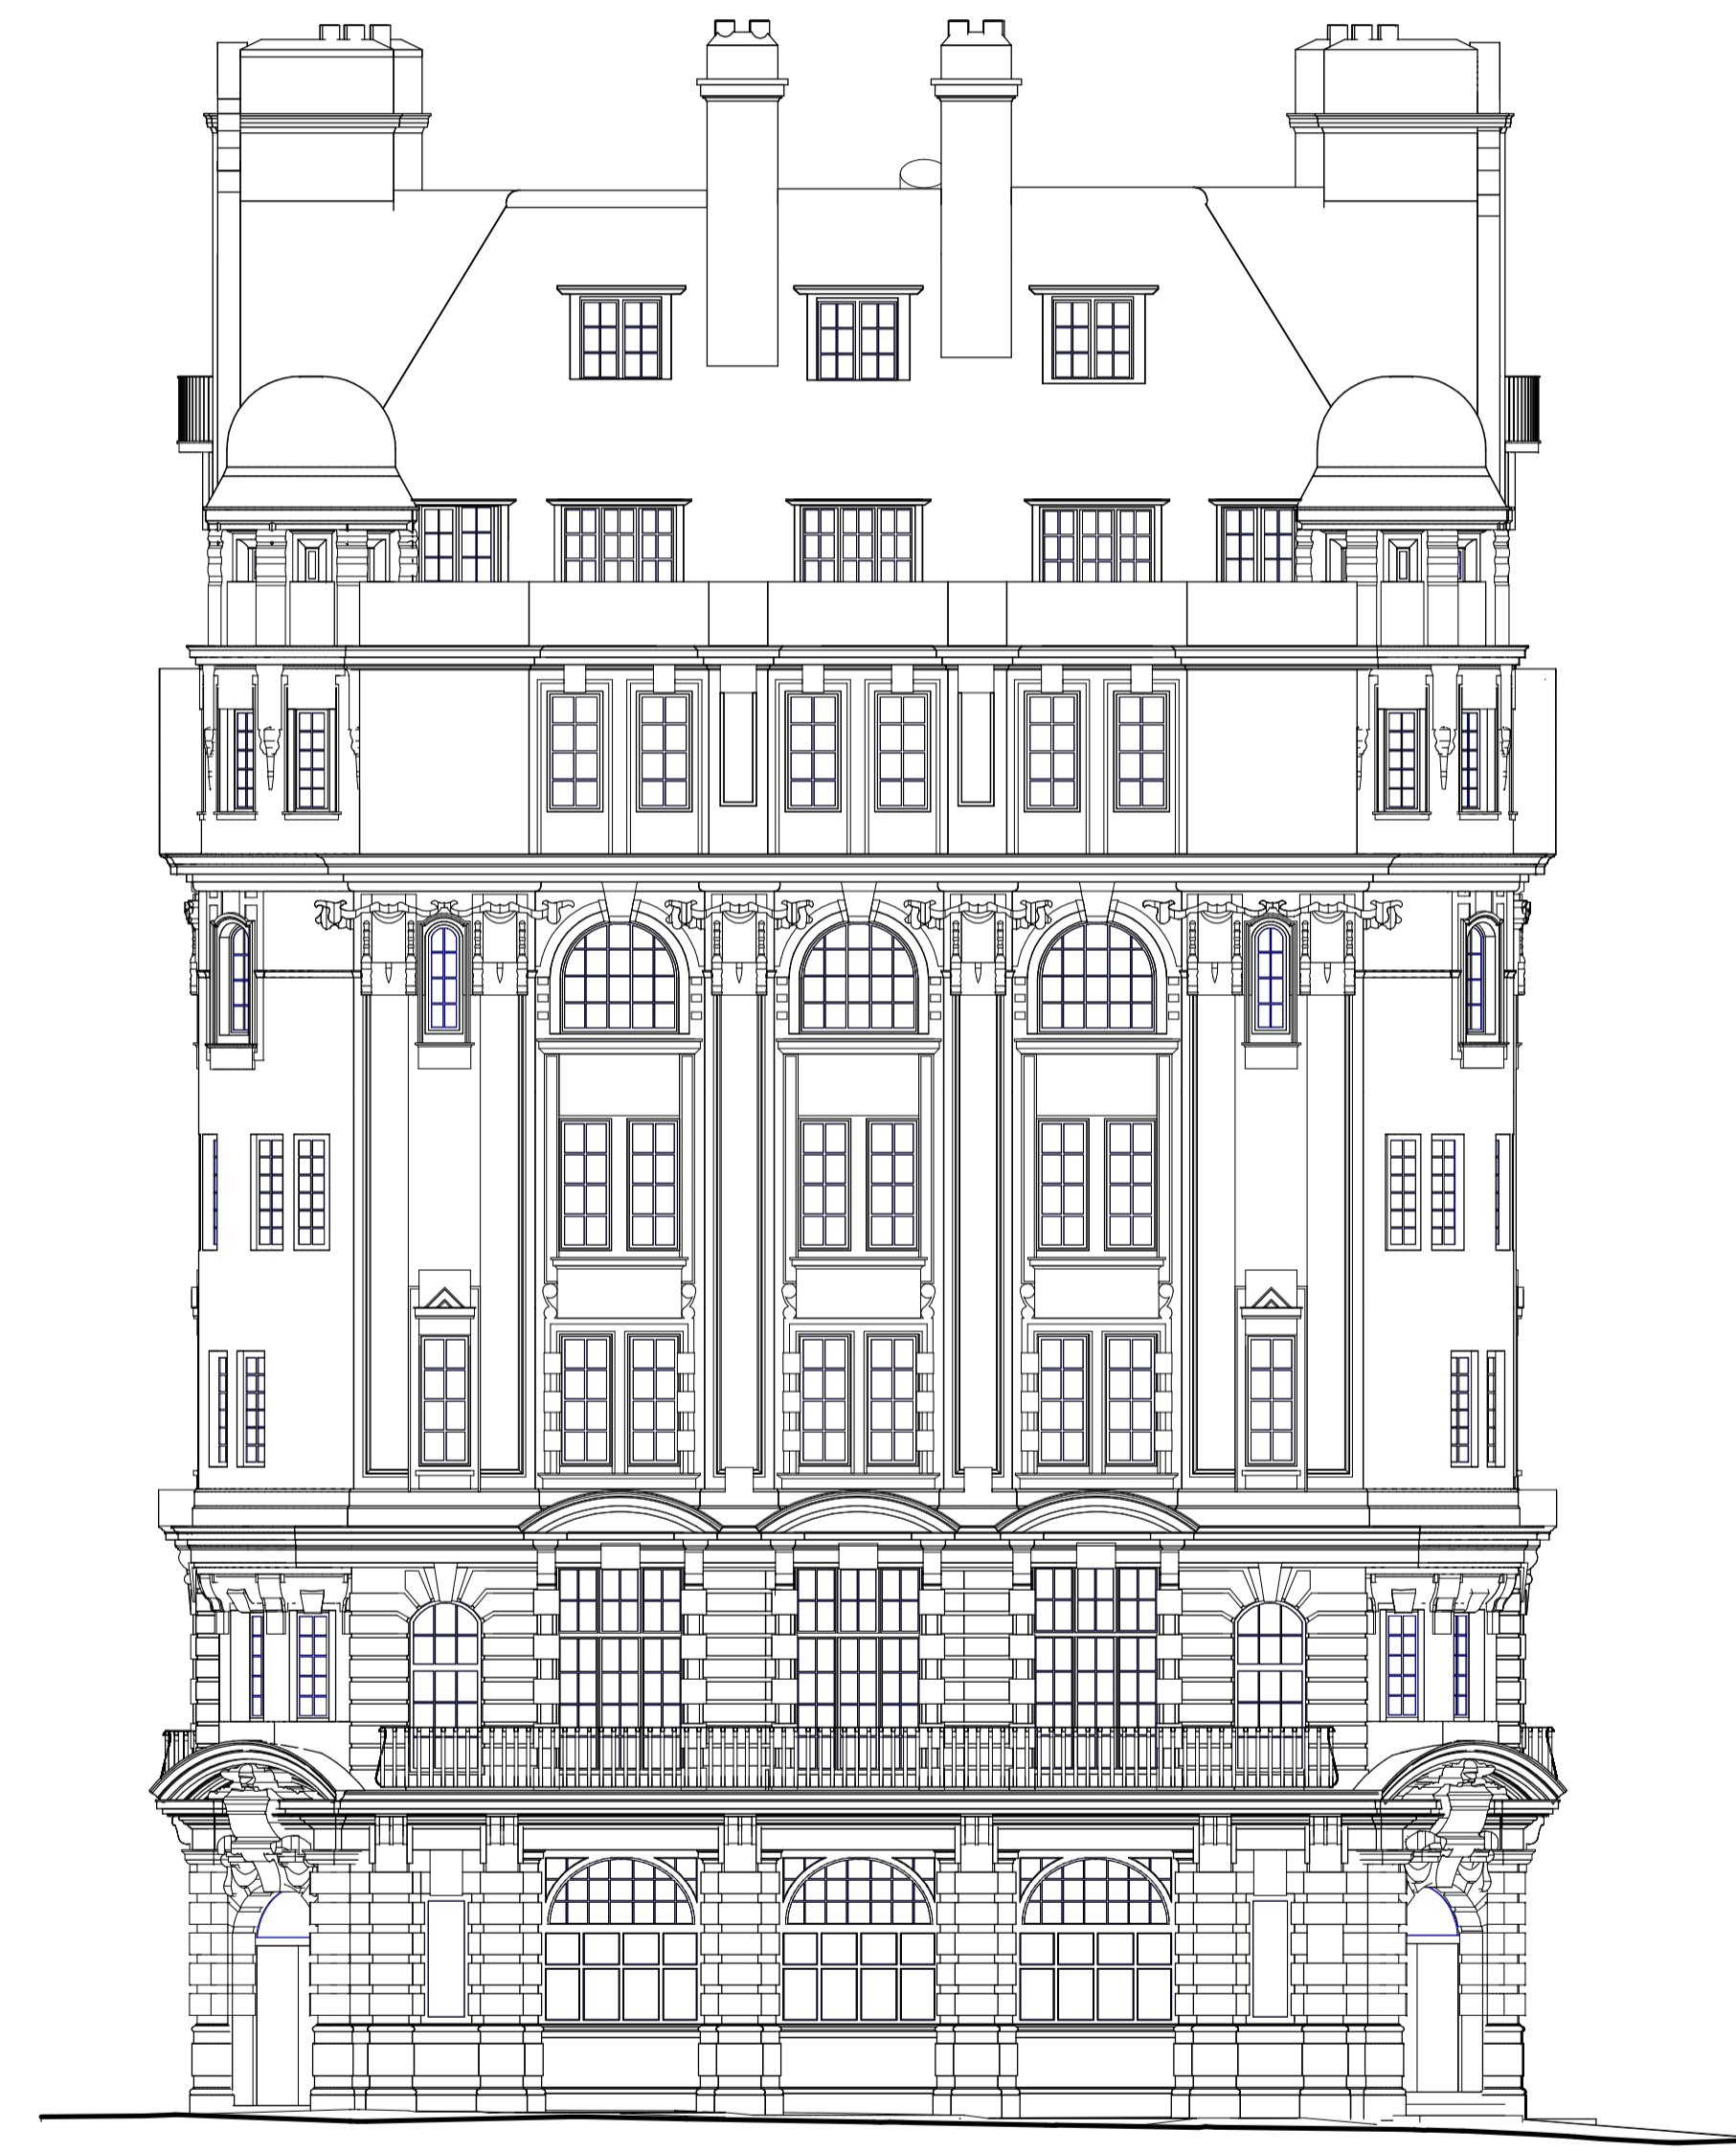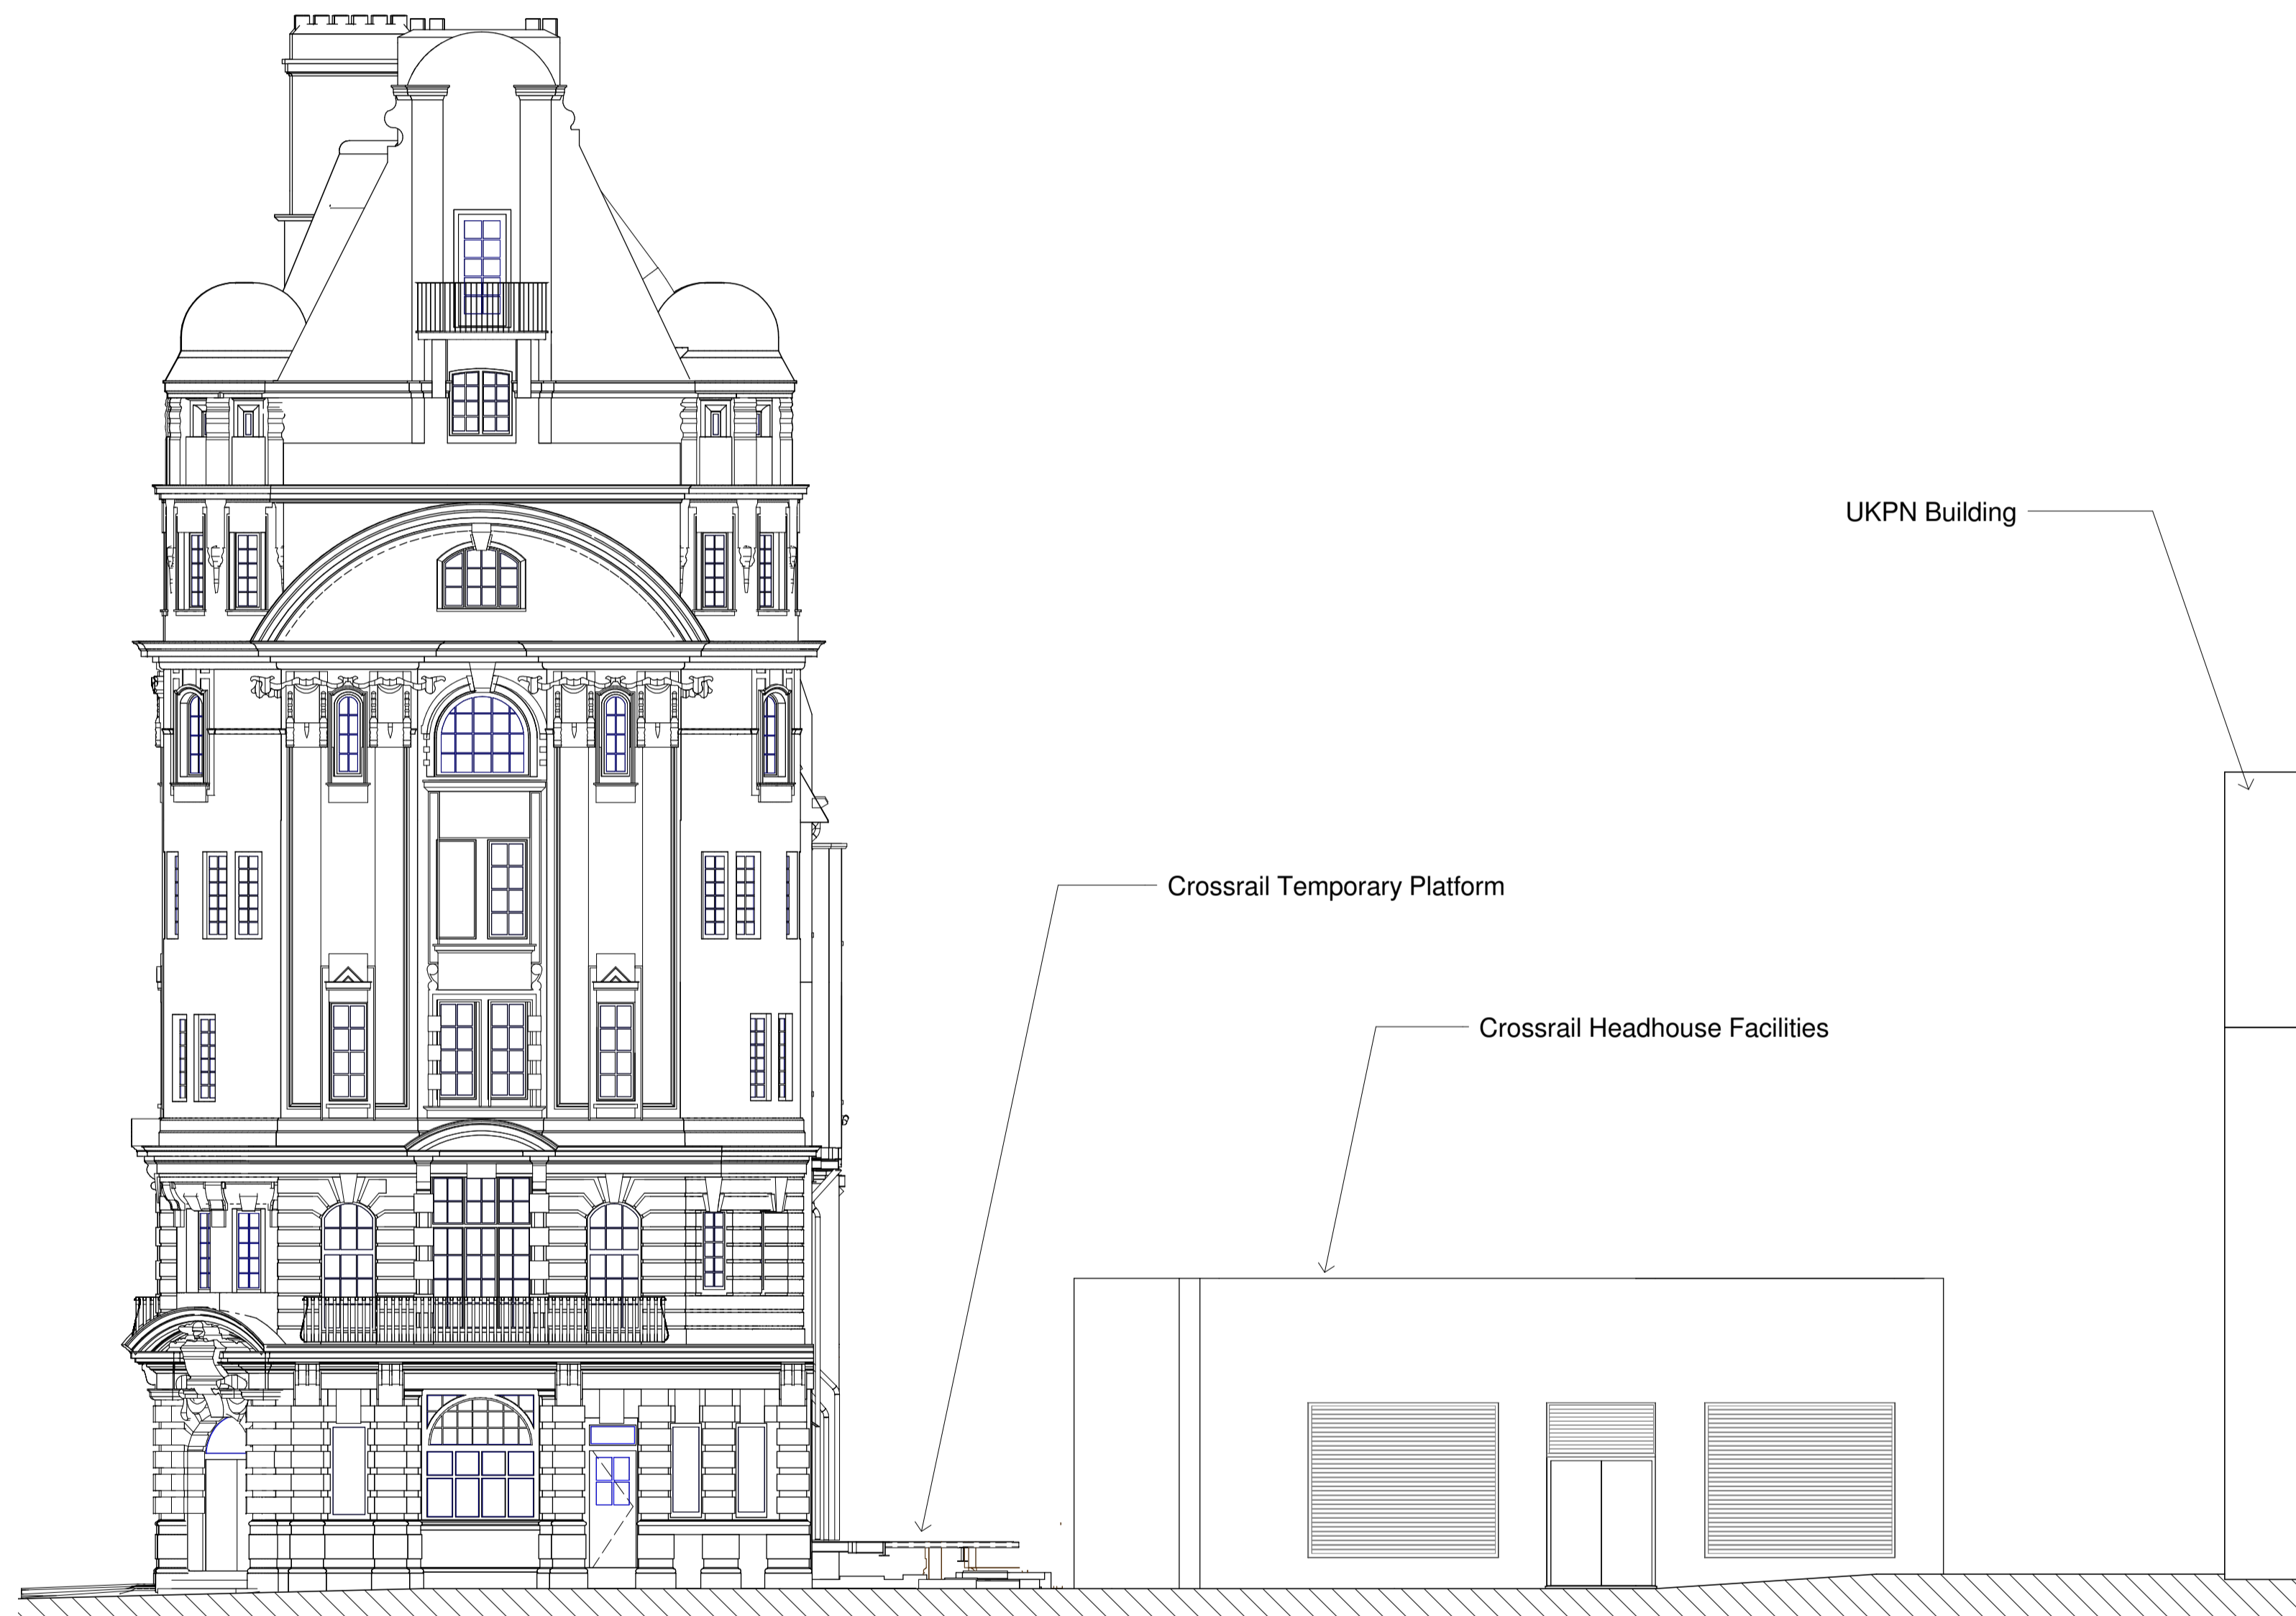

2 Existing Catton St Elevation
 Scale 1 : 100

1 Existing Southampton Row Elevation
 Scale 1 : 100

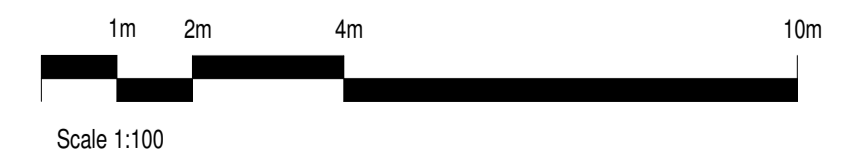

0	Issued For Planning	12/05/17	
rev	amendments	date	by

dexter moren associates
 architecture urban design interior design creative media
 www.dextermoren.com
 57d jamesstown road london nw1 7db UK
 t: 020 7267 4440
 f: 020 7267 6044

architecture
 project
 8-10 Southampton Row / 1Fisher Street

client
 Idé real estate

drawing title
 Existing Southampton Row & Catton St Elevation

drawing status
FOR PLANNING

scale	date	drawn by	checked by
1 : 100@A1	12/05/17	RA	HL


job no.	drawing no.	revision
1365	A-025 012	P0

Copyright: All rights reserved. This drawing must not be reproduced without permission.
 Only the original drawing should be relied upon. Contractors, subcontractors and suppliers must verify all dimensions on site before commencing any work or making any shop drawings.
 All shop drawings to be submitted to the architect / interior designer for comment prior to fabrication.
 This drawing is to be read in conjunction with the architect's / interior designer's specification, bills of quantities / schedules, structural, mechanical & electrical drawings and all discrepancies are to be reported to the architect.
 Do not scale from this drawing. Dimensions are in millimetres unless otherwise stated.


NOTES



1 Existing Rear Elevation
 Scale 1:100

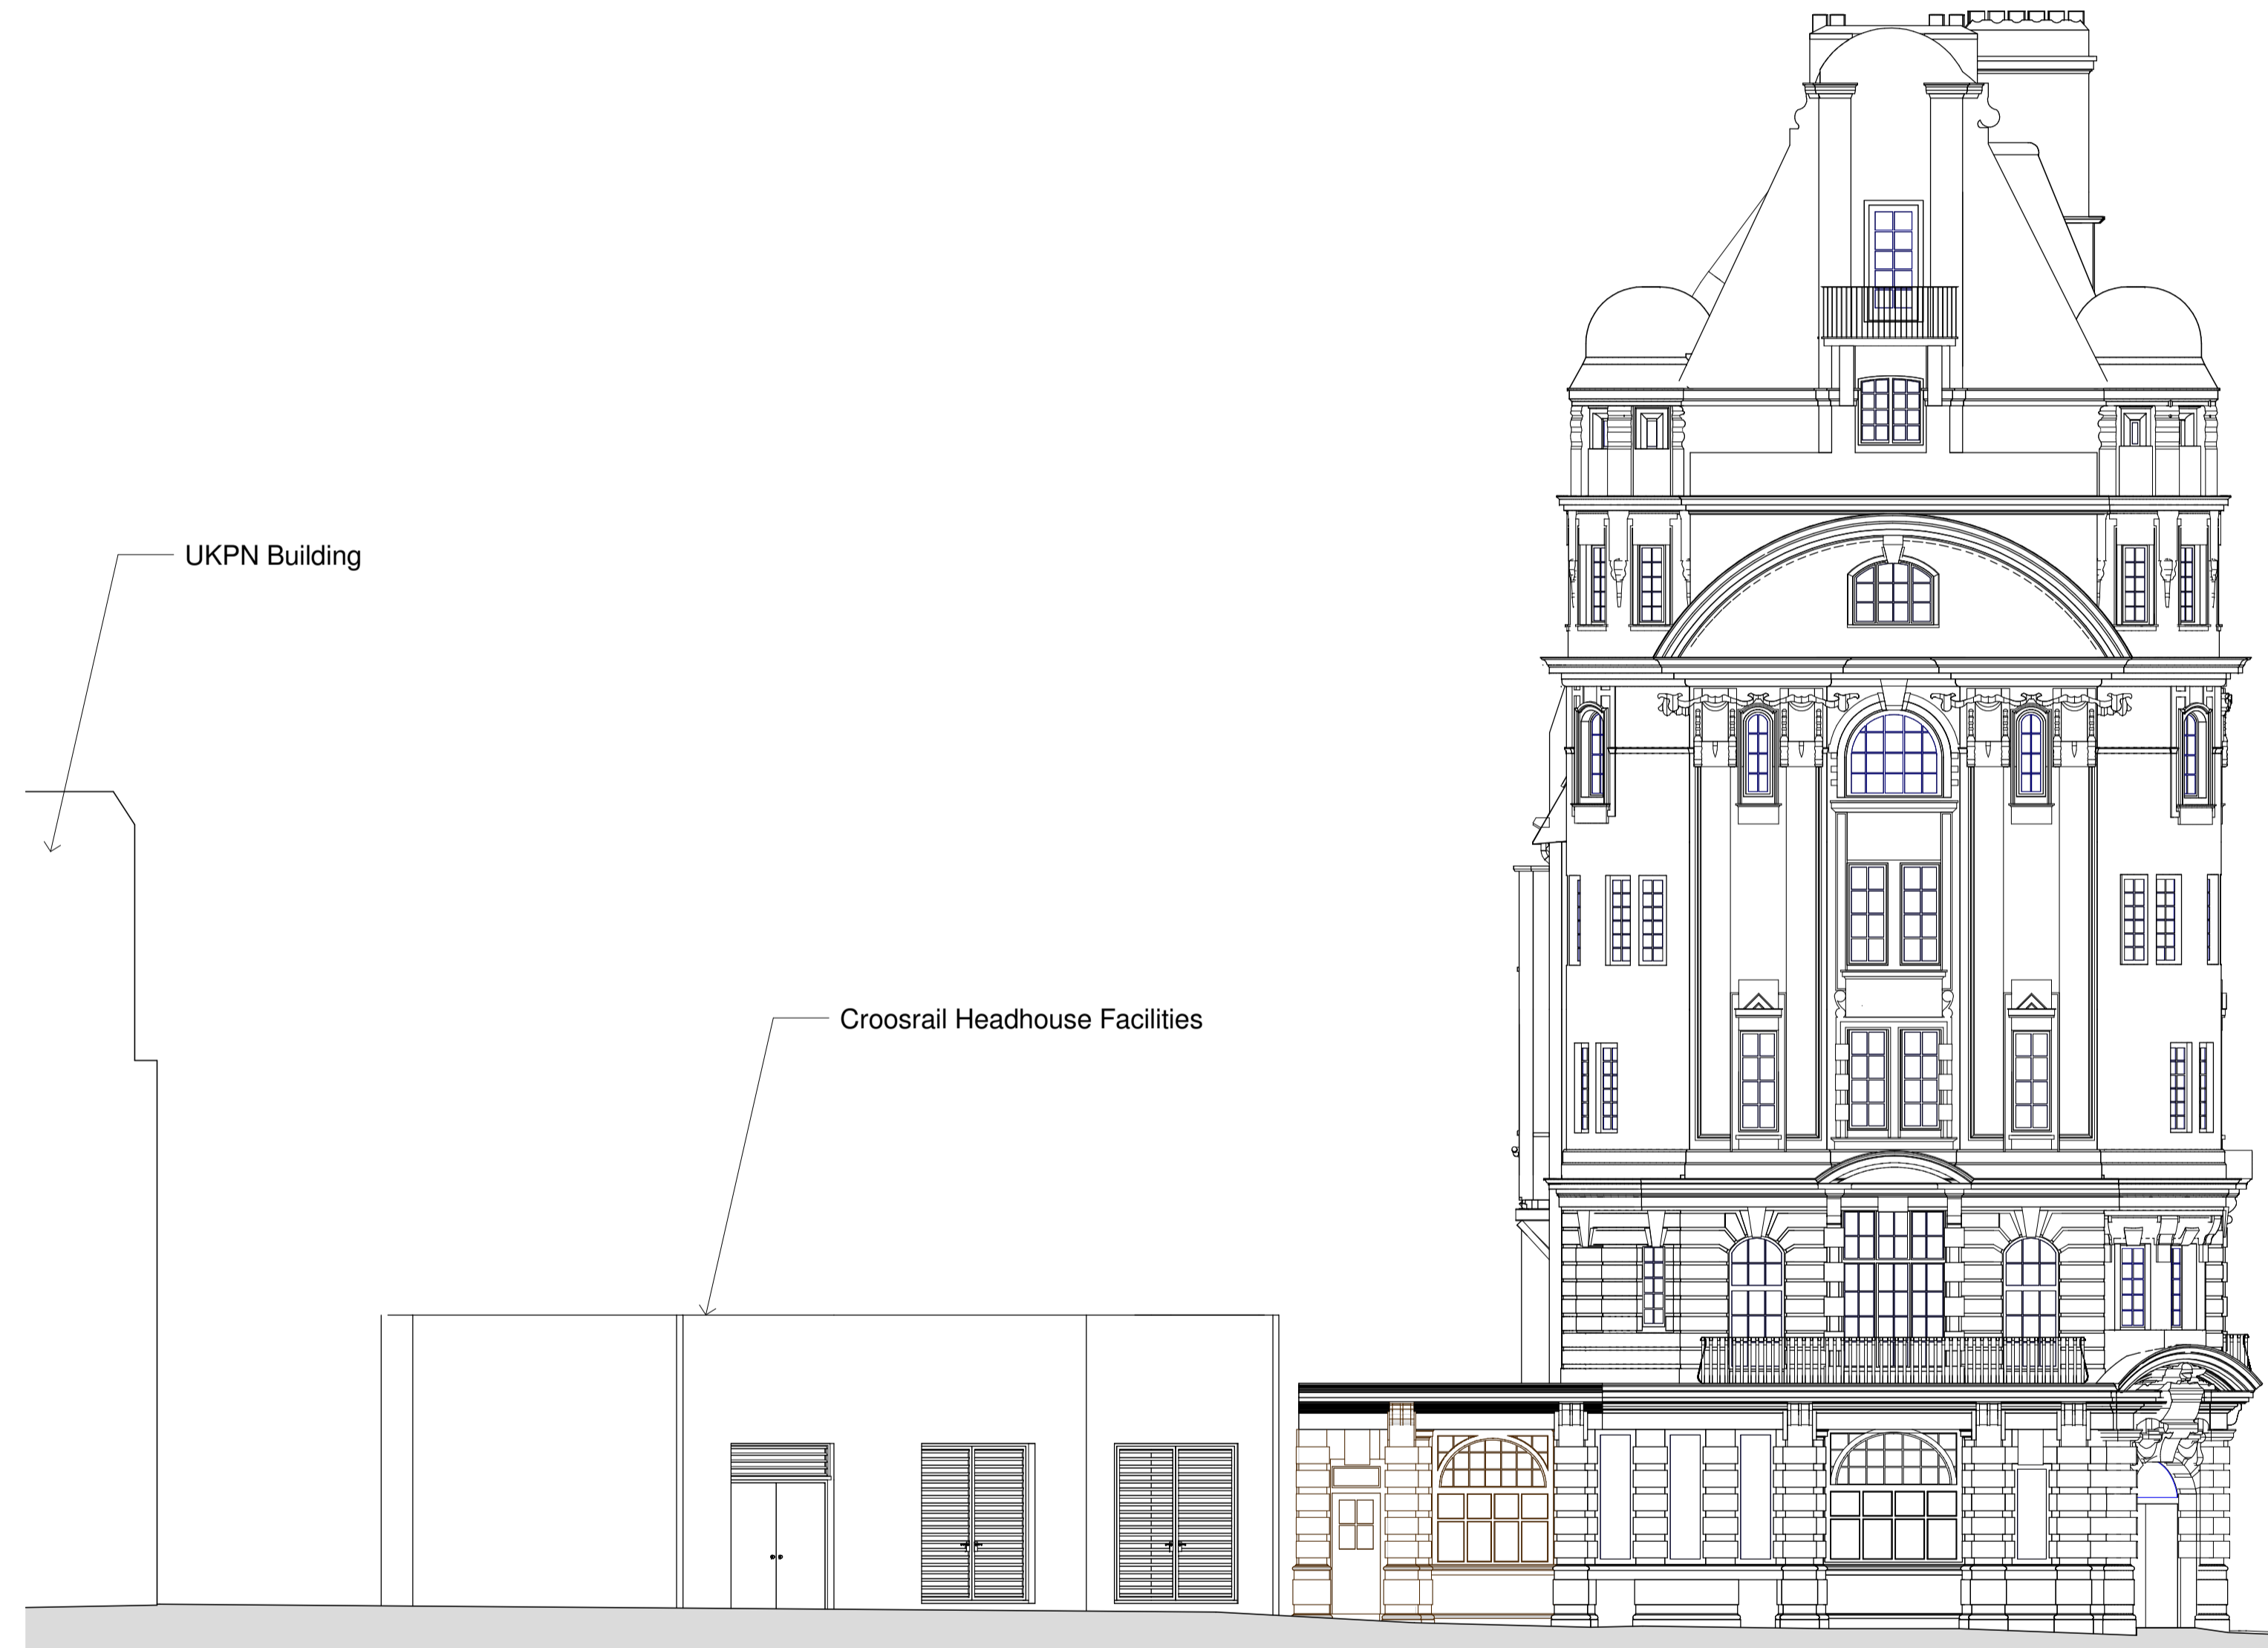

2 Existing Fisher St Elevation
 Scale 1:100

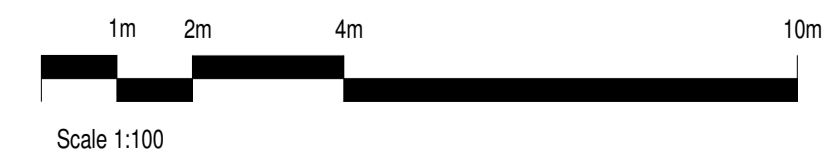

0	Issued For Planning	12/05/17	
rev	amendments	date	by

dexter moren associates
 architecture urban design interior design creative media
 www.dextermoren.com email@dextermoren.com

57d jamestown road london nw1 7db UK
 t: 020 7267 4440 f: 020 7267 6044

architecture
 project
 8-10 Southampton Row / 1 Fisher Street
 client
 Idé real estate

drawing title
 Existing Rear & Fisher St Elevation

drawing status
FOR PLANNING



scale	date	drawn by	checked by
1:100@A1	12/05/17	RA	HL

job no.	drawing no.	revision
1365	A-025 013	P0


Copyright: All rights reserved. This drawing must not be reproduced without permission.
 Only the original drawing should be relied upon. Contractors, subcontractors and suppliers must verify all dimensions on site before commencing any work or making any shop drawings.
 All shop drawings to be submitted to the architect / interior designer for comment prior to fabrication.
 This drawing is to be read in conjunction with the architect's / interior designer's specification, bills of quantities / schedules, structural, mechanical & electrical drawings and all discrepancies are to be reported to the architect.
 Do not scale from this drawing. Dimensions are in millimetres unless otherwise stated.

NOTES

Section Key Plan

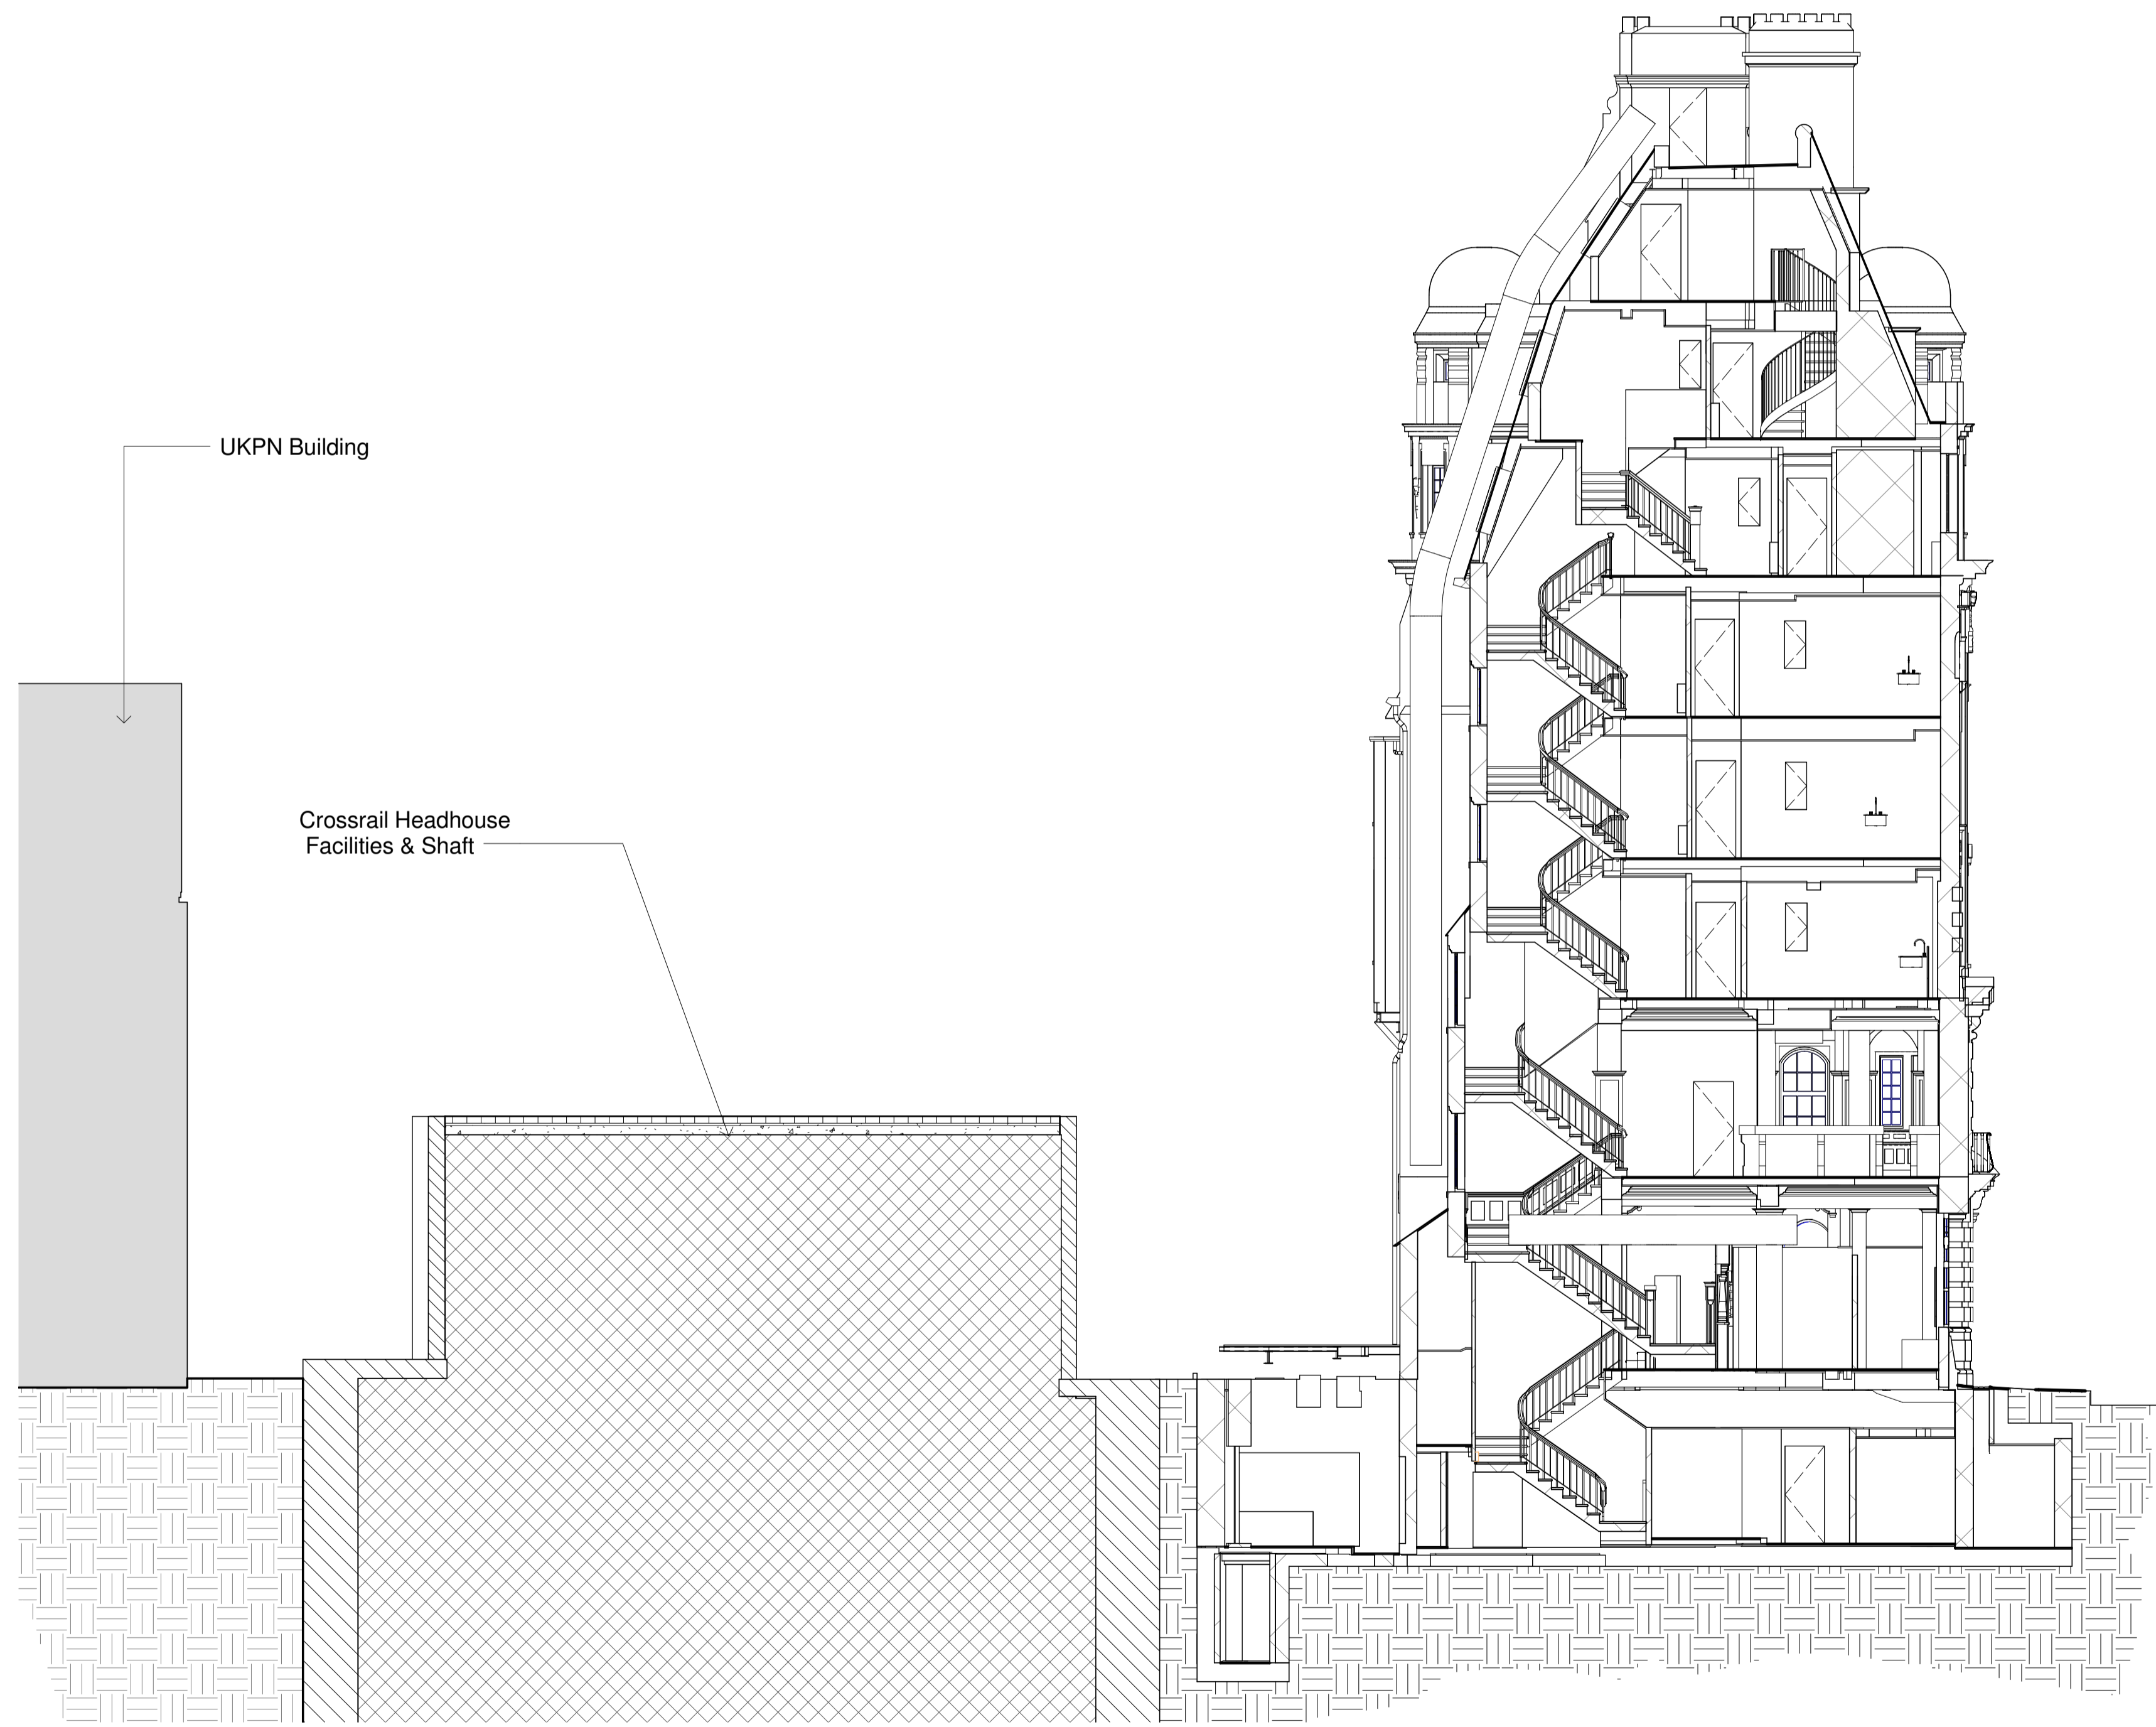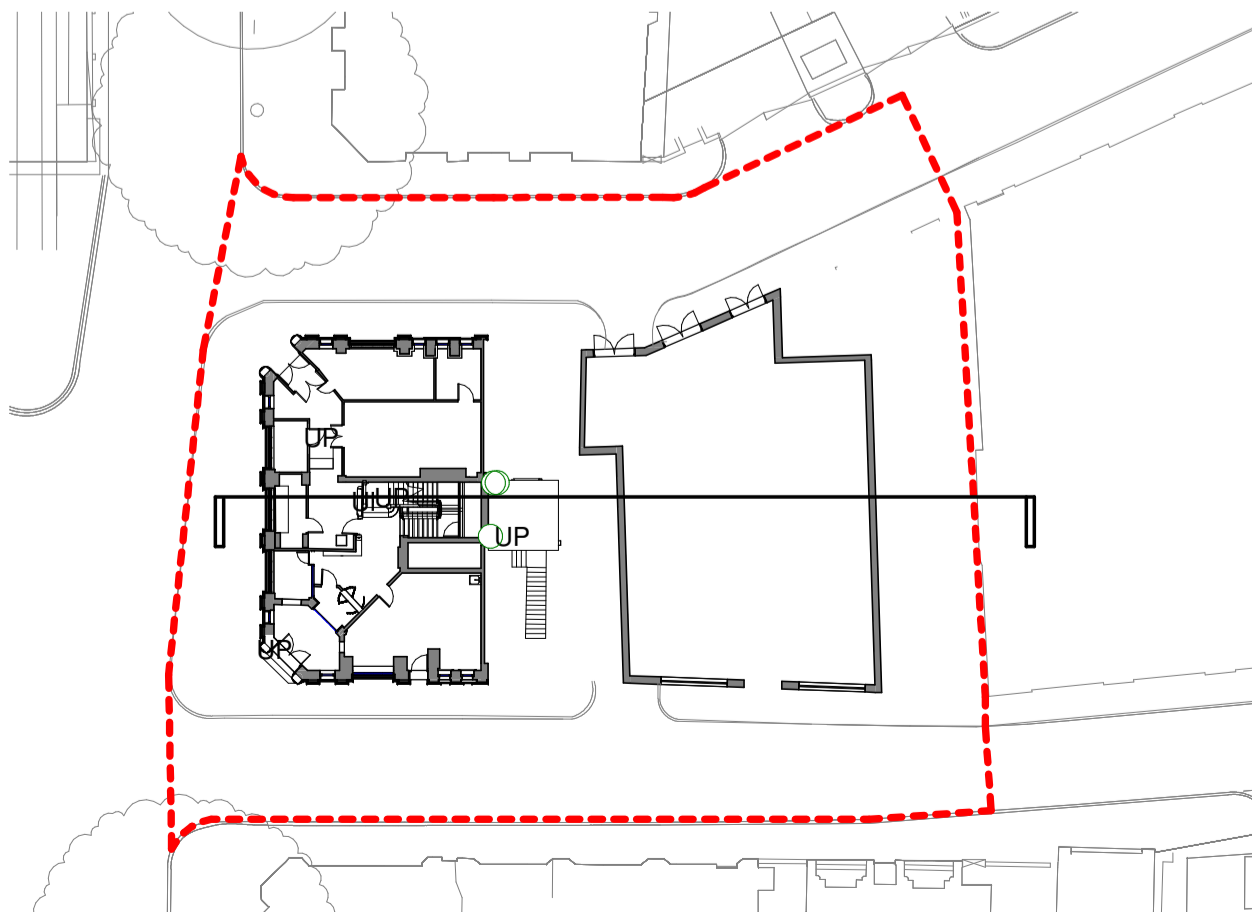

1 Existing Section AA
 Scale 1 : 100

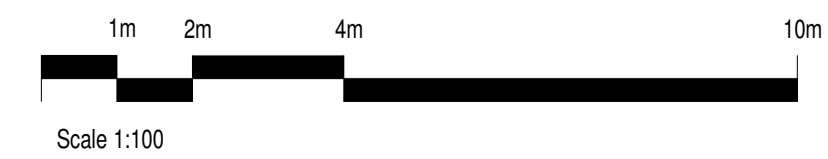

rev	amendments	date	by
dexter moren associates <small>architecture urban design interior design creative media www.dextermoren.com dmax@dextermoren.com</small>			
			57d jamesstown road london nw1 7db UK t: 020 7267 4440 f: 020 7267 6044
architecture			
project 8-10 Southampton Row / 1Fisher Street			
client Idé real estate			
drawing title Existing Section AA			
drawing status STAGE 4NNING			
scale	date	drawn by	checked by
As indicated@A1	12/05/17	Author	Checker
job no.	drawing no.	revision	
1365	A-025 014	T	