


2000_PROPOSED

| | | | | | | | | | | |
|---|---------------------|-------------|---------------|---------|---|--------|----|------------|----|--|
| LBMV architects Luigi Montefusco Ltd 27 Elizabeth Mews NW3 4UH London T+44 (0) 207 483 3880 info@lbmvarchitects.com www.lbmvarchitects.com | DRAWINGS STATUS | A3 | DRAWN | CHECKED | GENERAL NOTE - This drawing should be removed from currency immediately when a revised version is issued. - All dimensions to be checked on site by the contractor. Discrepancies to be reported before proceeding with the works. - This drawing is copyrighted. - All dimensions in mm's. | LEGEND | | | | |
| | PLANNING PERMISSION | MC, UG | LM | | | | | | | |
| | PROJECT TITLE | DATE | SCALE | | | | | | | |
| REAR EXTENSION LOFT CONVERSION | | 15.03.2017 | DRAWING TITLE | | | | | | | |
| 62 Constantine rd NW3 2NE | JOB NO | DRAWING NO | 0062 | A2000 | | | | | | |
| | | | | | | | 02 | 23/05/2017 | 02 | |
| | | | | | | | 01 | 08/05/2017 | 01 | |
| | REV | DESCRIPTION | DATE | NAME | | | | | | |


PROPOSED GROUND FLOOR PLAN

SCALE 1:100

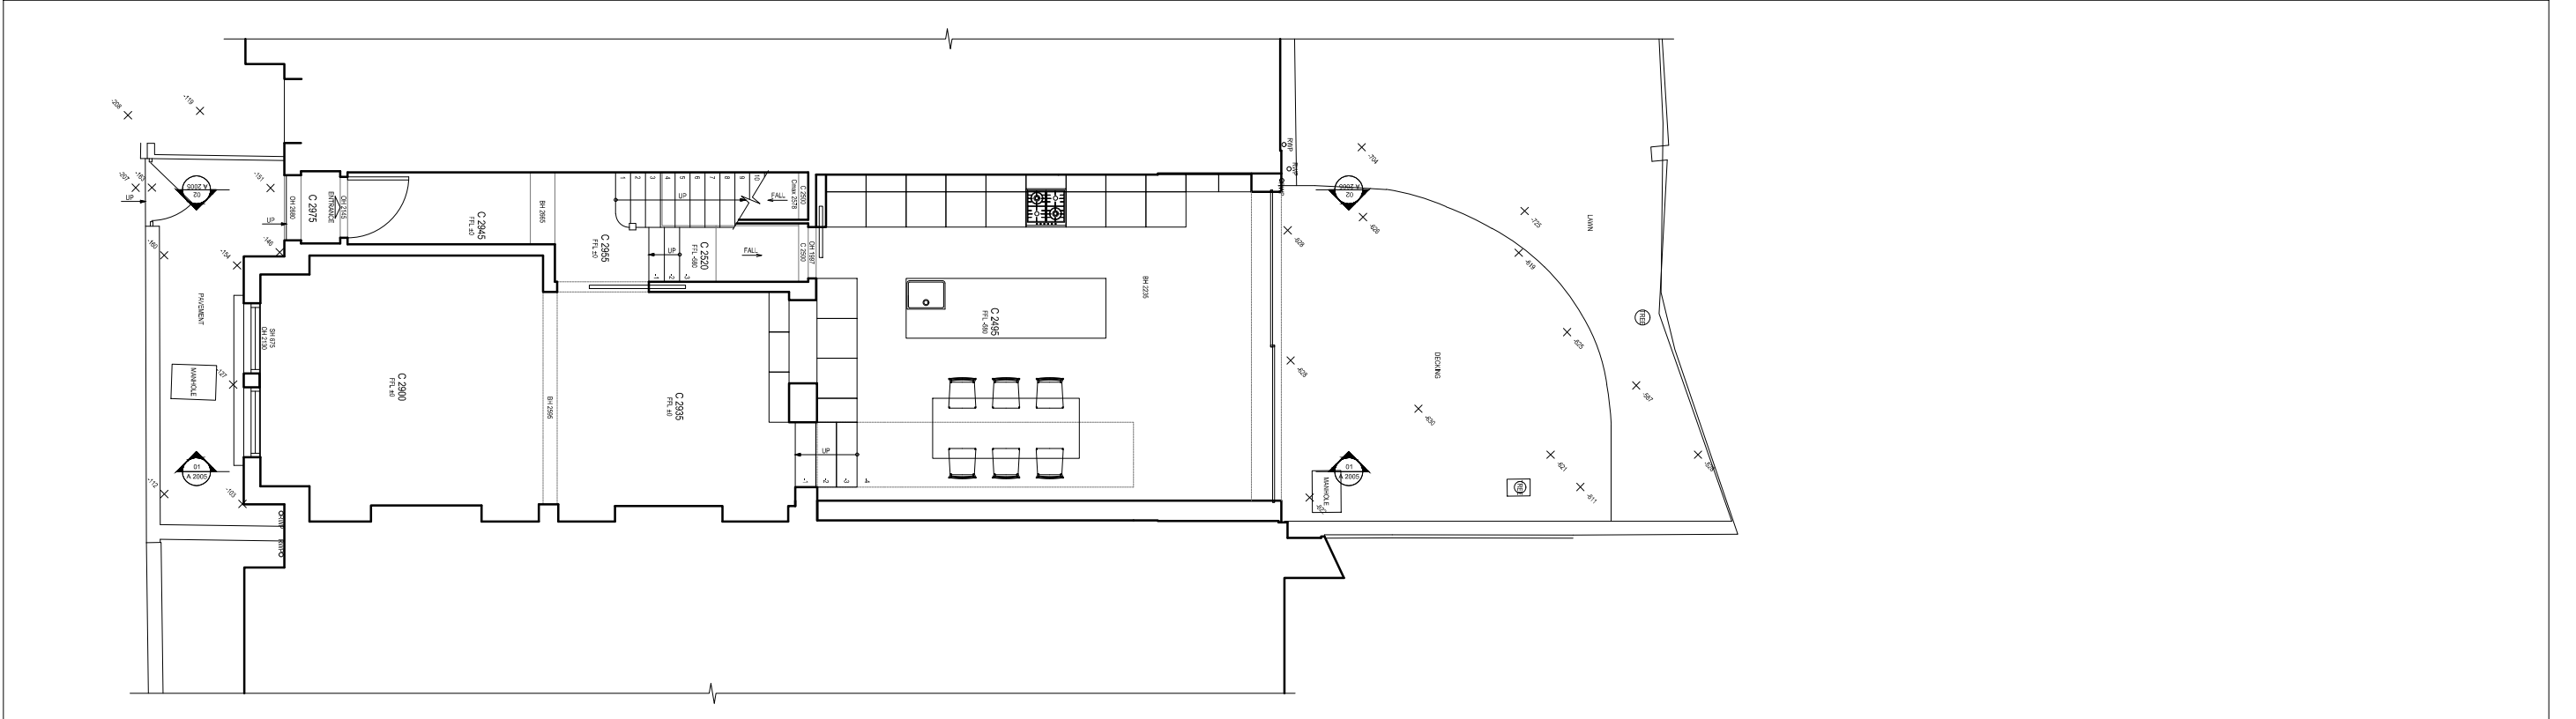

PROPOSED FIRST FLOOR PLAN

SCALE 1:100

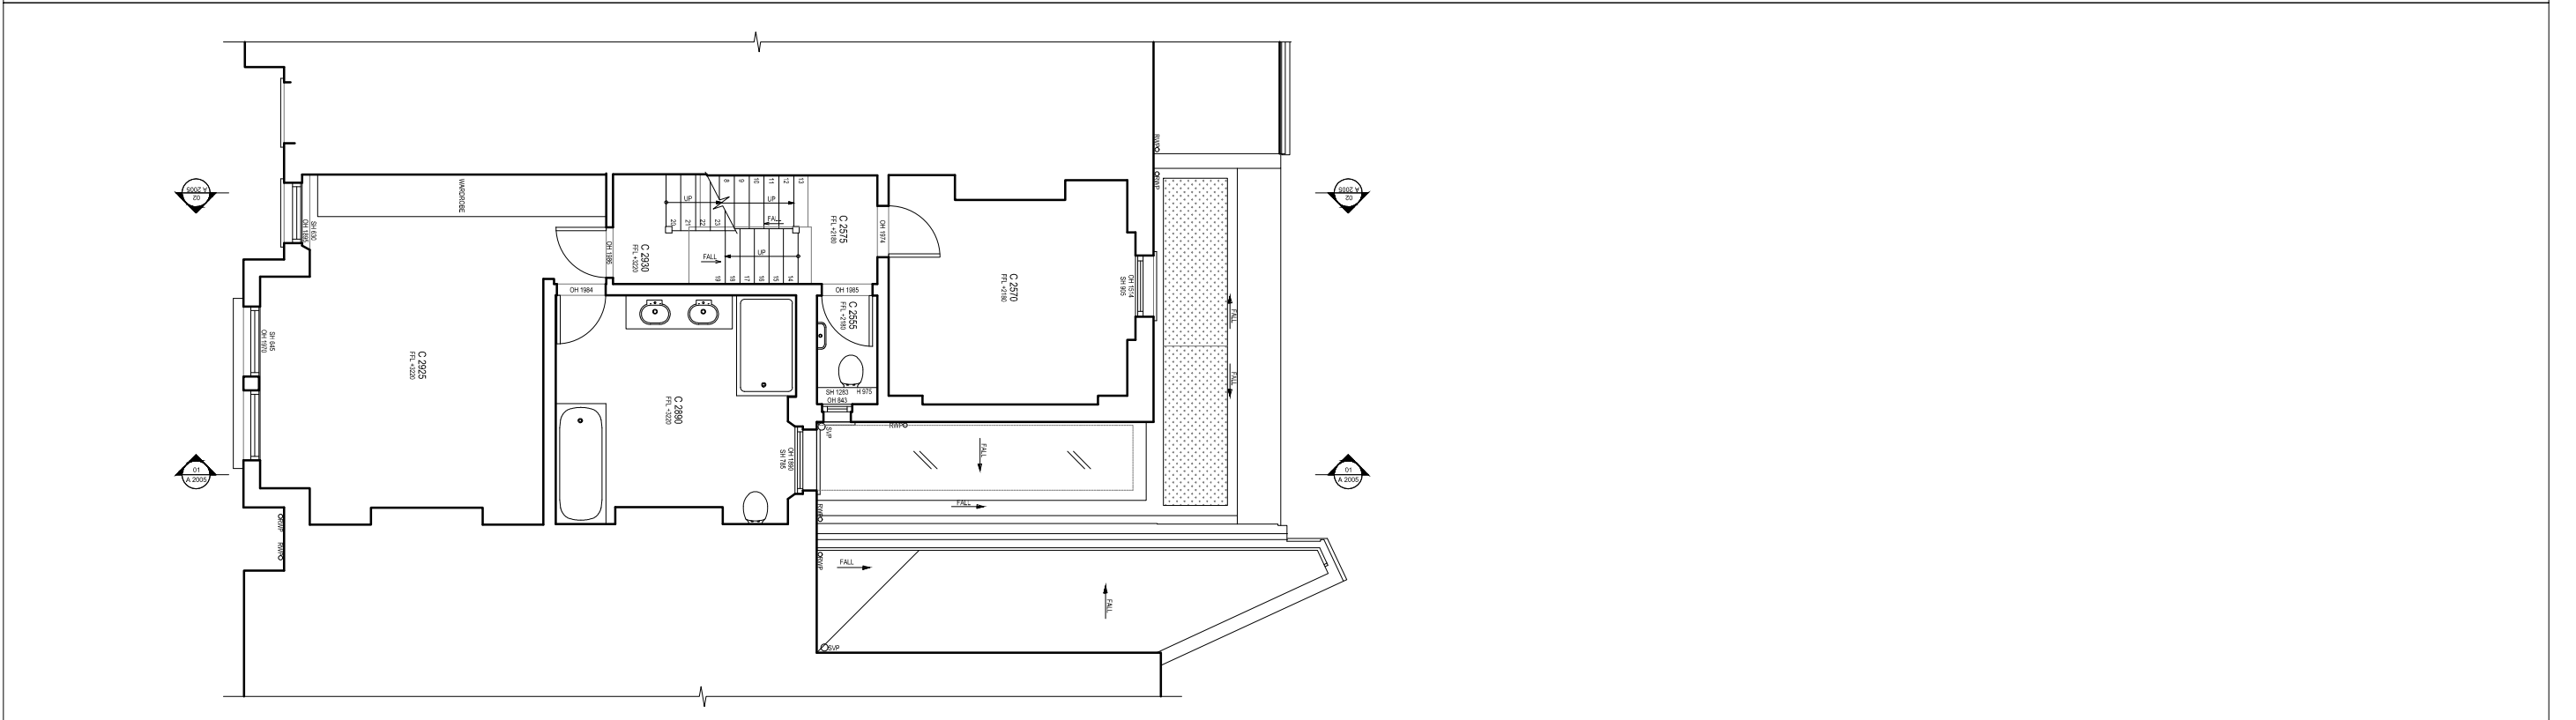

LBMV architects

Luigi Montefusco Ltd
27 Elizabeth Mews
NW3 4UH London
T+44 (0) 207 483 3880
info@lbmvarchitects.com
www.lbmvarchitects.com

DRAWINGS STATUS
PLANNING PERMISSION

PROJECT TITLE
**REAR EXTENSION
LOFT CONVERSION**

62 Constantine rd
NW3 2NE

A3

DRAWN
MC, UG

DATE
15.03.2017

DRAWING TITLE
**PROPOSED BASEMENT AND
GROUND FLOOR PLAN**

JOB NO
0062



CHECKED
LM

SCALE
1:100@A3

DRAWING NO
A2001

GENERAL NOTE
- This drawing should be removed from currency immediately when a revised version is issued.
- All dimensions to be checked on site by the contractor. Discrepancies to be reported before proceeding with the works.
- This drawing is copyrighted.
- All dimensions in mm's.


LEGEND

 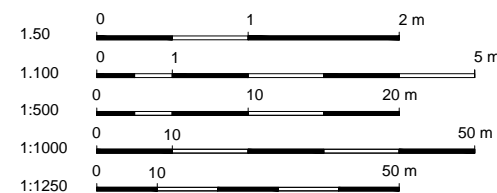

| REV | DESCRIPTION | DATE | NAME |
|-----|-------------|------------|------|
| 02 | | 23/05/2017 | 02 |
| 01 | | 08/05/2017 | 01 |


PROPOSED SECOND FLOOR PLAN

SCALE 1:100

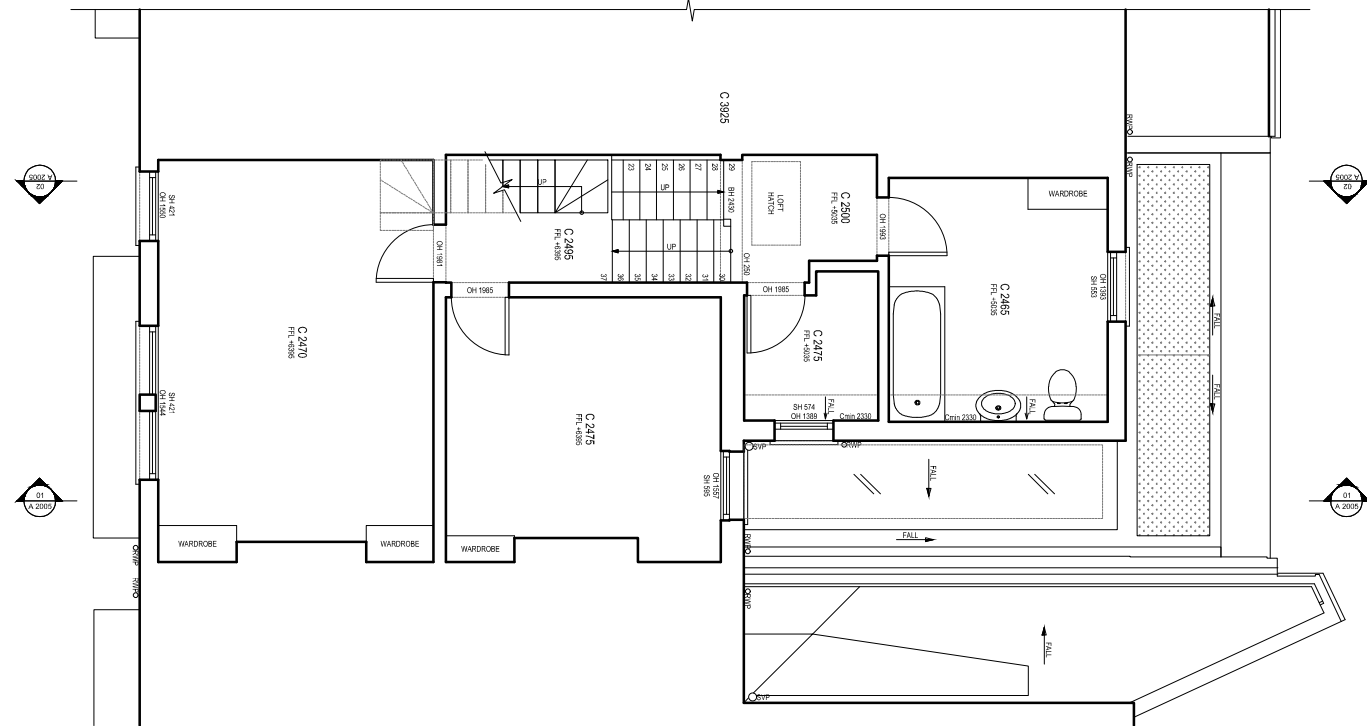

PROPOSED LOFT PLAN

SCALE 1:100

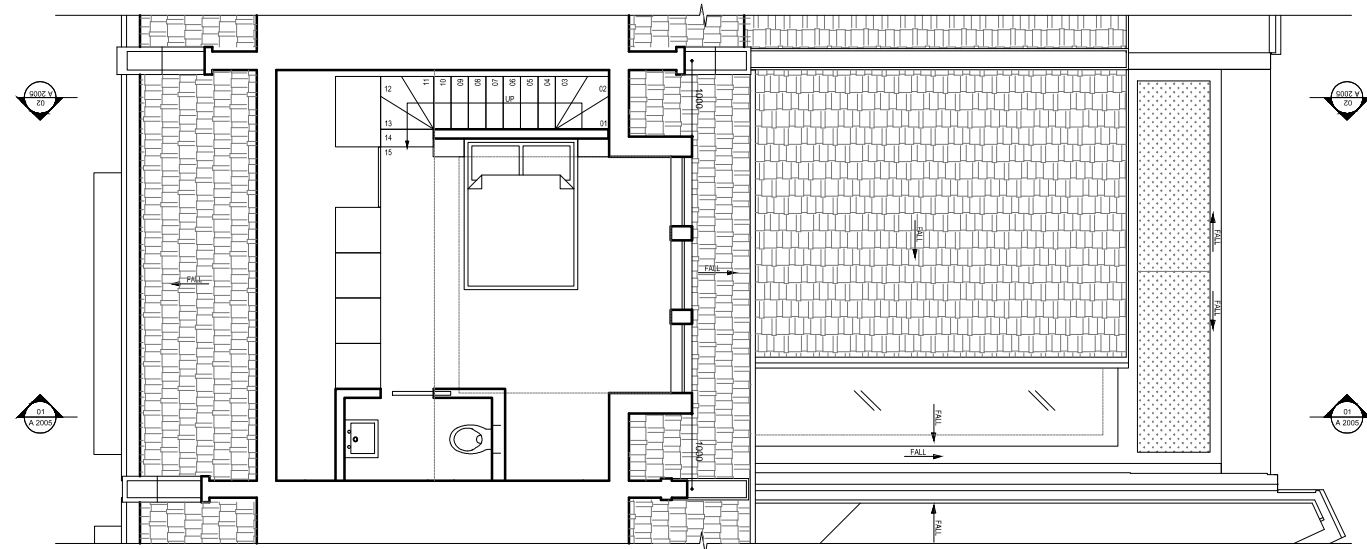

LBMV architects

Luigi Montefusco Ltd
27 Elizabeth Mews
NW3 4UH London
T+44 (0) 207 483 3880
info@lbmvarchitects.com
www.lbmvarchitects.com

DRAWINGS STATUS
PLANNING PERMISSION

A3

DRAWN
MC, UG

CHECKED
LM

PROJECT TITLE
**REAR EXTENSION
LOFT CONVERSION**

DATE
15.03.2017

SCALE
1:100@A3

DRAWING TITLE
**PROPOSED FIRST FLOOR
AND SECOND FLOOR PLAN**



GENERAL NOTE
- This drawing should be removed from currency immediately when a revised version is issued.
- All dimensions to be checked on site by the contractor. Discrepancies to be reported before proceeding with the works.
- This drawing is copyrighted.
- All dimensions in mm's.

JOB NO
0062

DRAWING NO
A2002

62 Constantine rd
NW3 2NE


LEGEND

 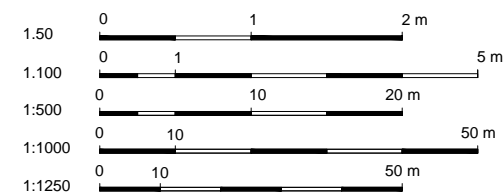

| REV | DESCRIPTION | DATE | NAME |
|-----|-------------|------------|------|
| 02 | | 23/05/2017 | 02 |
| 01 | | 08/05/2017 | 01 |

PROPOSED ROOF PLAN

SCALE 1:100

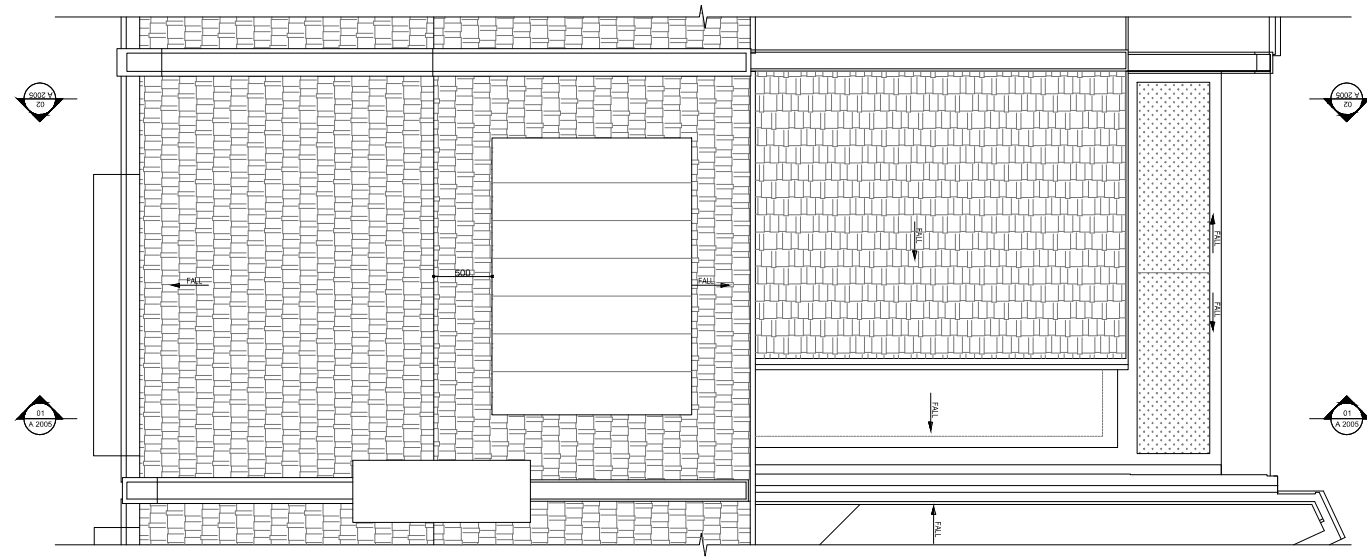

LBMV architects

Luigi Montefusco Ltd
27 Elizabeth Mews
NW3 4UH London
T+44 (0) 207 483 3880
info@lbmvarchitects.com
www.lbmvarchitects.com

DRAWINGS STATUS
PLANNING PERMISSION

A3

DRAWN
MC, UG

CHECKED
LM

PROJECT TITLE
**REAR EXTENSION
LOFT CONVERSION**



DATE
15.03.2017

SCALE
1:100@A3

DRAWING TITLE
PROPOSED ROOF PLAN

GENERAL NOTE
- This drawing should be removed from currency immediately when a revised version is issued.
- All dimensions to be checked on site by the contractor. Discrepancies to be reported before proceeding with the works.
- This drawing is copyrighted.
- All dimensions in mm's.

LEGEND

 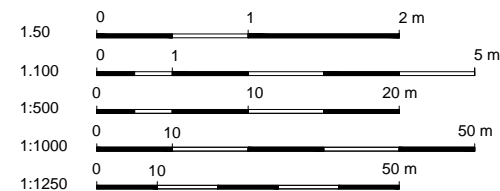

62 Constantine rd
NW3 2NE

JOB NO
0062

DRAWING NO
A2003

| REV | DESCRIPTION | DATE | NAME |
|-----|-------------|------------|------|
| 02 | | 23/05/2017 | 02 |
| 01 | | 08/05/2017 | 01 |

PROPOSED FRONT ELEVATION

SCALE 1:100



PROPOSED REAR ELEVATION

SCALE 1:100



LBMV architects

Luigi Montefusco Ltd
27 Elizabeth Mews
NW3 4UH London
T+44 (0) 207 483 3880
info@lbmvarchitects.com
www.lbmvarchitects.com

DRAWINGS STATUS
PLANNING PERMISSION

A3

DRAWN
MC, UG

CHECKED
LM

PROJECT TITLE
**REAR EXTENSION
LOFT CONVERSION**

DATE
15.03.2017

SCALE
1:100@A3

DRAWING TITLE
**PROPOSED FRONT AND
REAR ELEVATIONS**


62 Constantine rd
NW3 2NE

JOB NO
0062

DRAWING NO
A2004

GENERAL NOTE
- This drawing should be removed from currency immediately when a revised version is issued.
- All dimensions to be checked on site by the contractor. Discrepancies to be reported before proceeding with the works.
- This drawing is copyrighted.
- All dimensions in mm's.


LEGEND

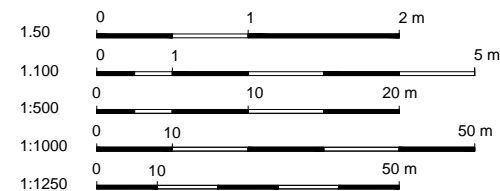

| REV | DESCRIPTION | DATE | NAME |
|-----|-------------|------------|------|
| 02 | | 23/05/2017 | 02 |
| 01 | | 08/05/2017 | 01 |


PROPOSED SECTION 01

SCALE 1:100

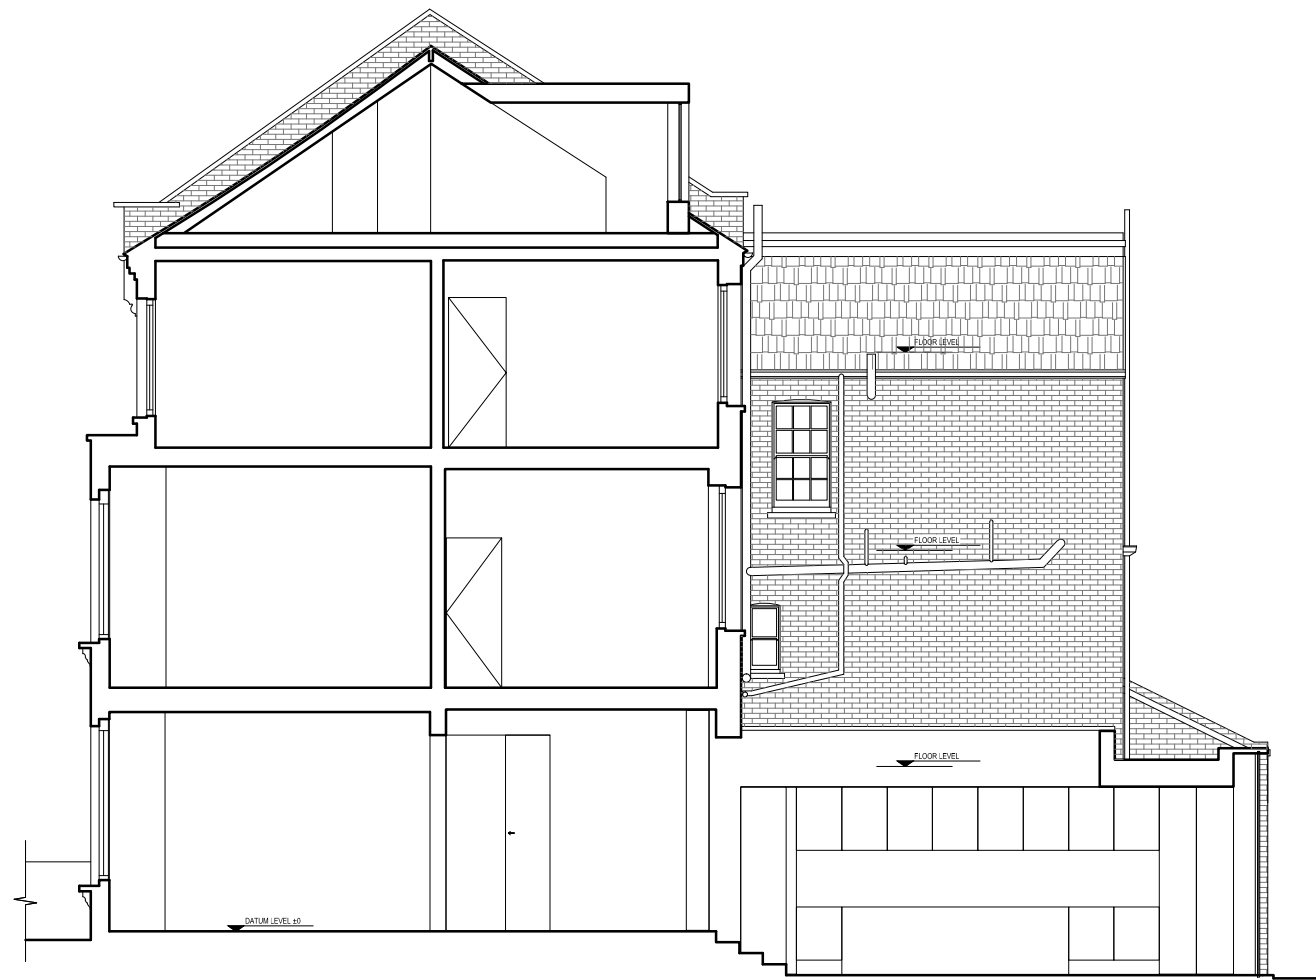

PROPOSED SECTION 01

SCALE 1:100

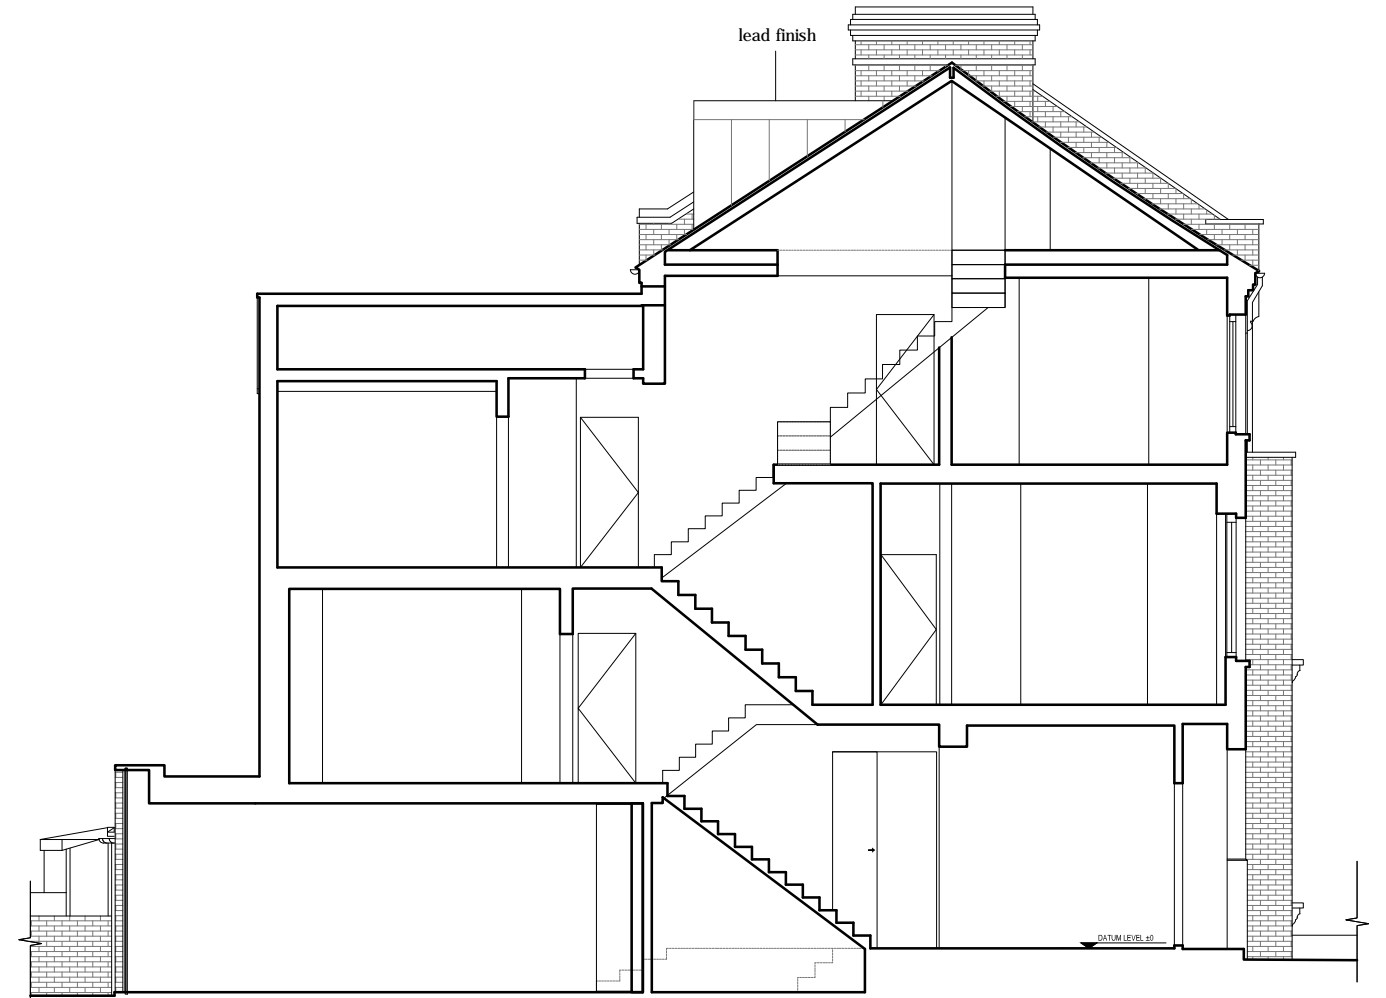

LBMV architects

Luigi Montefusco Ltd
27 Elizabeth Mews
NW3 4UH London
T+44 (0) 207 483 3880
info@lbmvarchitects.com
www.lbmvarchitects.com

DRAWINGS STATUS
PLANNING PERMISSION

A3

DRAWN
MC, UG

CHECKED
LM

PROJECT TITLE
REAR EXTENSION
LOFT CONVERSION

DATE
15.03.2017

SCALE
1:100@A3

DRAWING TITLE
PROPOSED SECTION


GENERAL NOTE
- This drawing should be removed from currency immediately when a revised version is issued.
- All dimensions to be checked on site by the contractor. Discrepancies to be reported before proceeding with the works.
- This drawing is copyrighted.
- All dimensions in mm's.

JOB NO
0062

DRAWING NO
A2005

62 Constantine rd
NW3 2NE

LEGEND

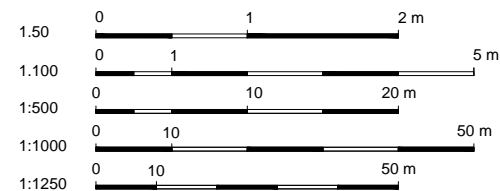

| REV | DESCRIPTION | DATE | NAME |
|-----|-------------|------------|------|
| 02 | | 23/05/2017 | 02 |
| 01 | | 08/05/2017 | 01 |