



EXTERNAL SEATING AREA SCHEDULE  
 Tables 600mm Dia. = 2  
 Chairs = 4

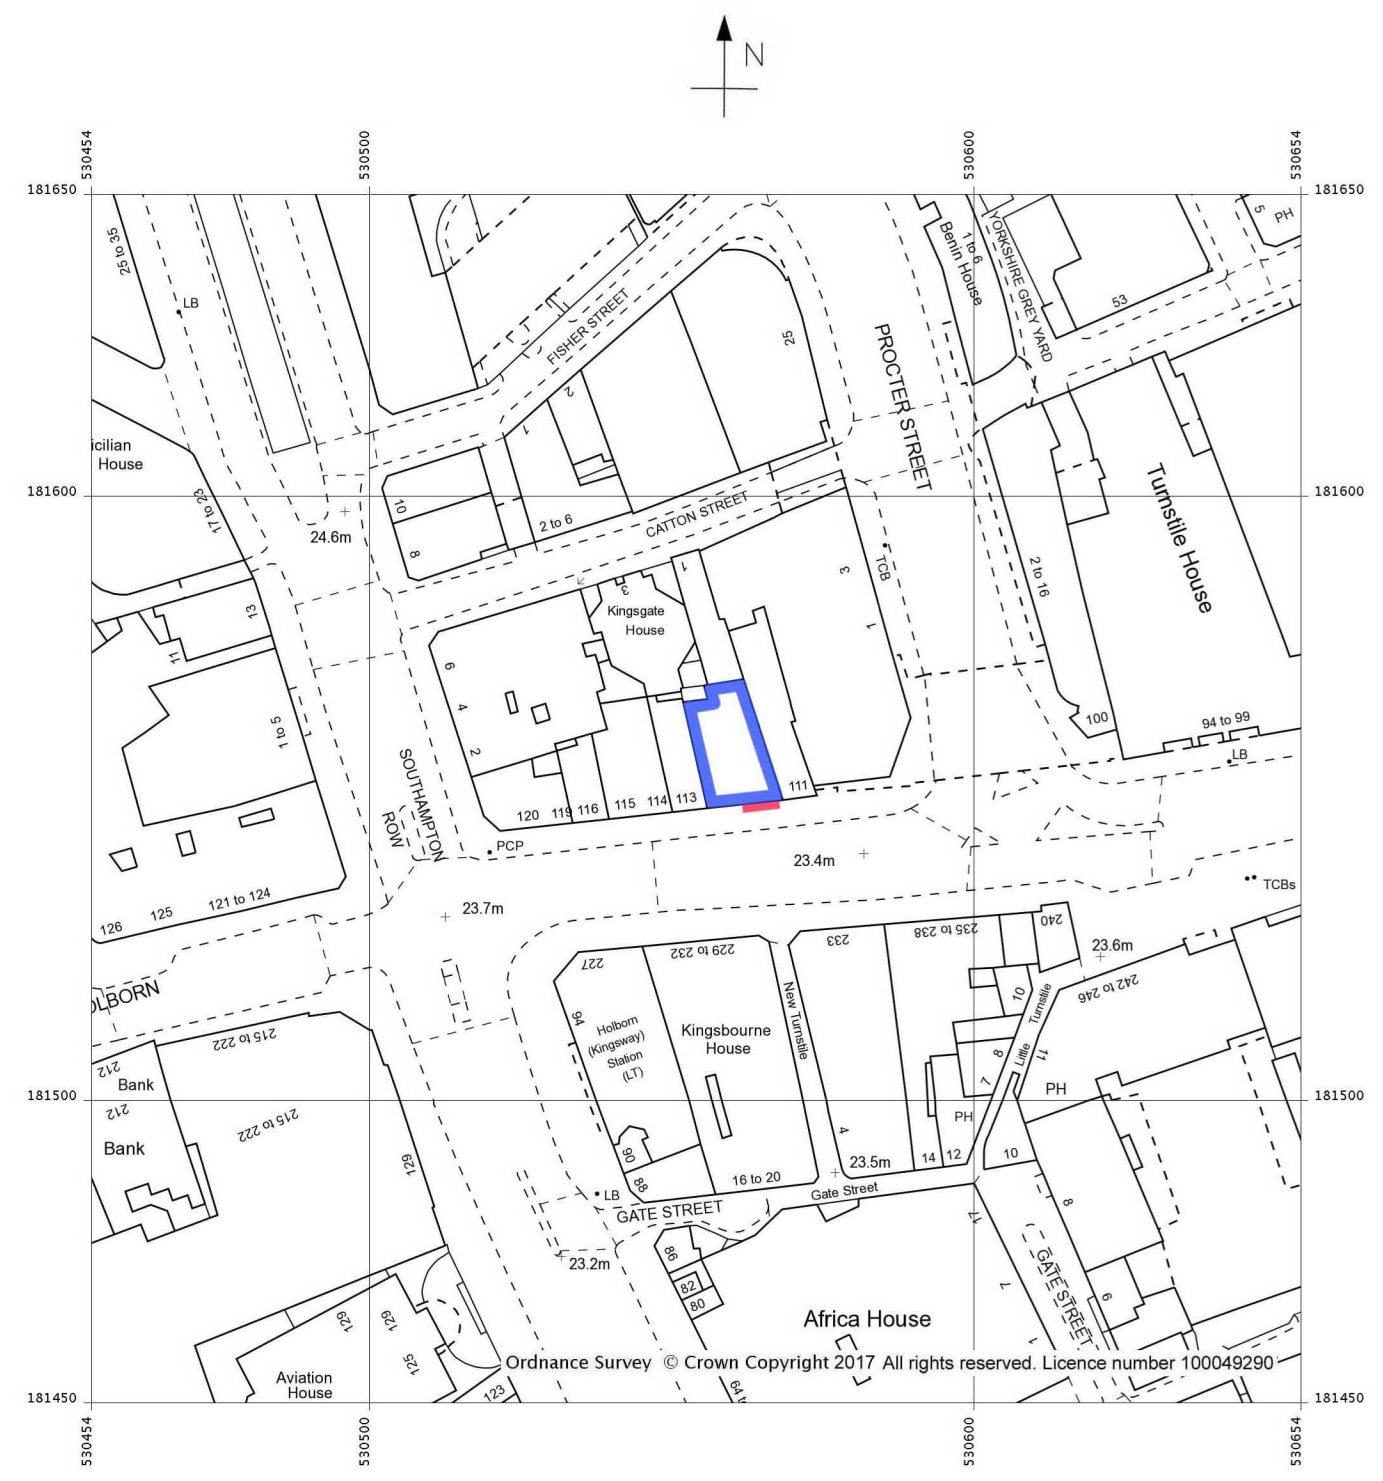

SITE PLAN  
 SCALE 1:1250

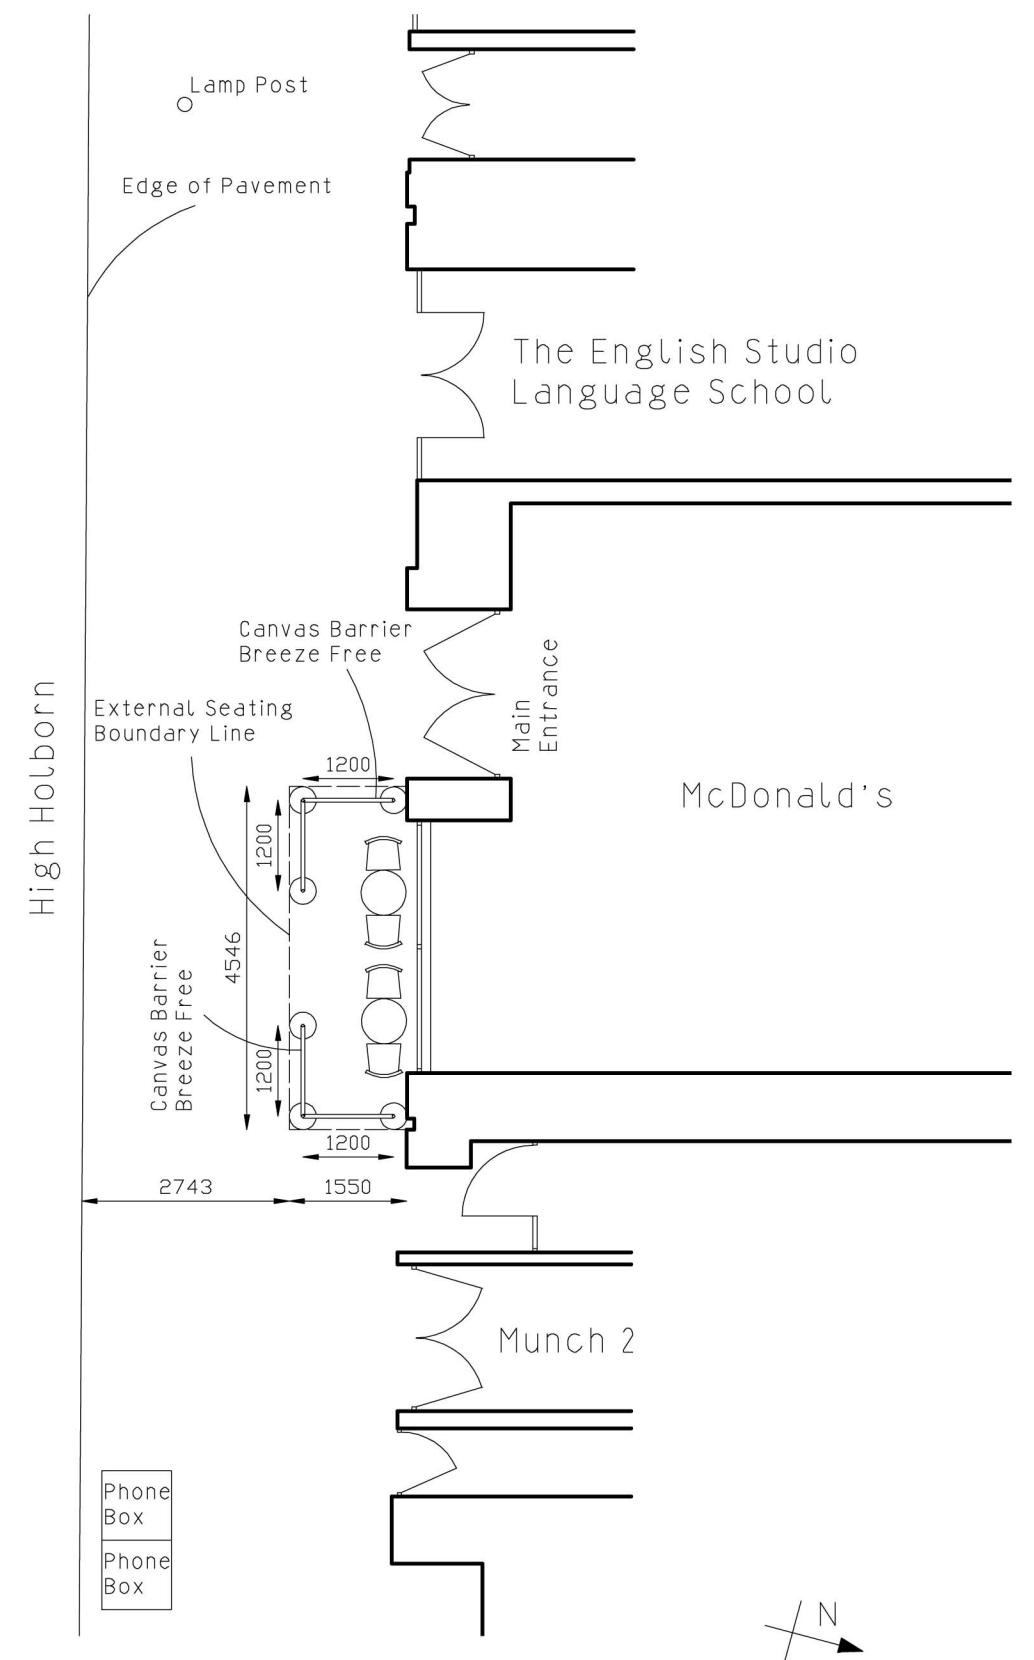

PROPOSED EXTERNAL SEATING AREA  
 SCALE 1:100



Valerio Sara Design	28 MacDonald House Bagnall Street London SW11 5DW Tel: 020 7627 3200 info@valeriosara.com www.valeriosara.com	Valerio Sara RIBA Chartered Architect	Project: McDonald's 112 High Holborn London WC1V 6JS	Client: West One - Site Plan	Drawing Title: Proposed External Seating Area	Scale: 1:100@A3	Date: 18/05/2017	Drawing number: MD/Holborn/2017	1/1
---------------------	---	--	--	------------------------------------	--	--------------------	---------------------	------------------------------------	-----

