



PROPOSED GROUND FLOOR PLAN



PROPOSED ROOF PLAN

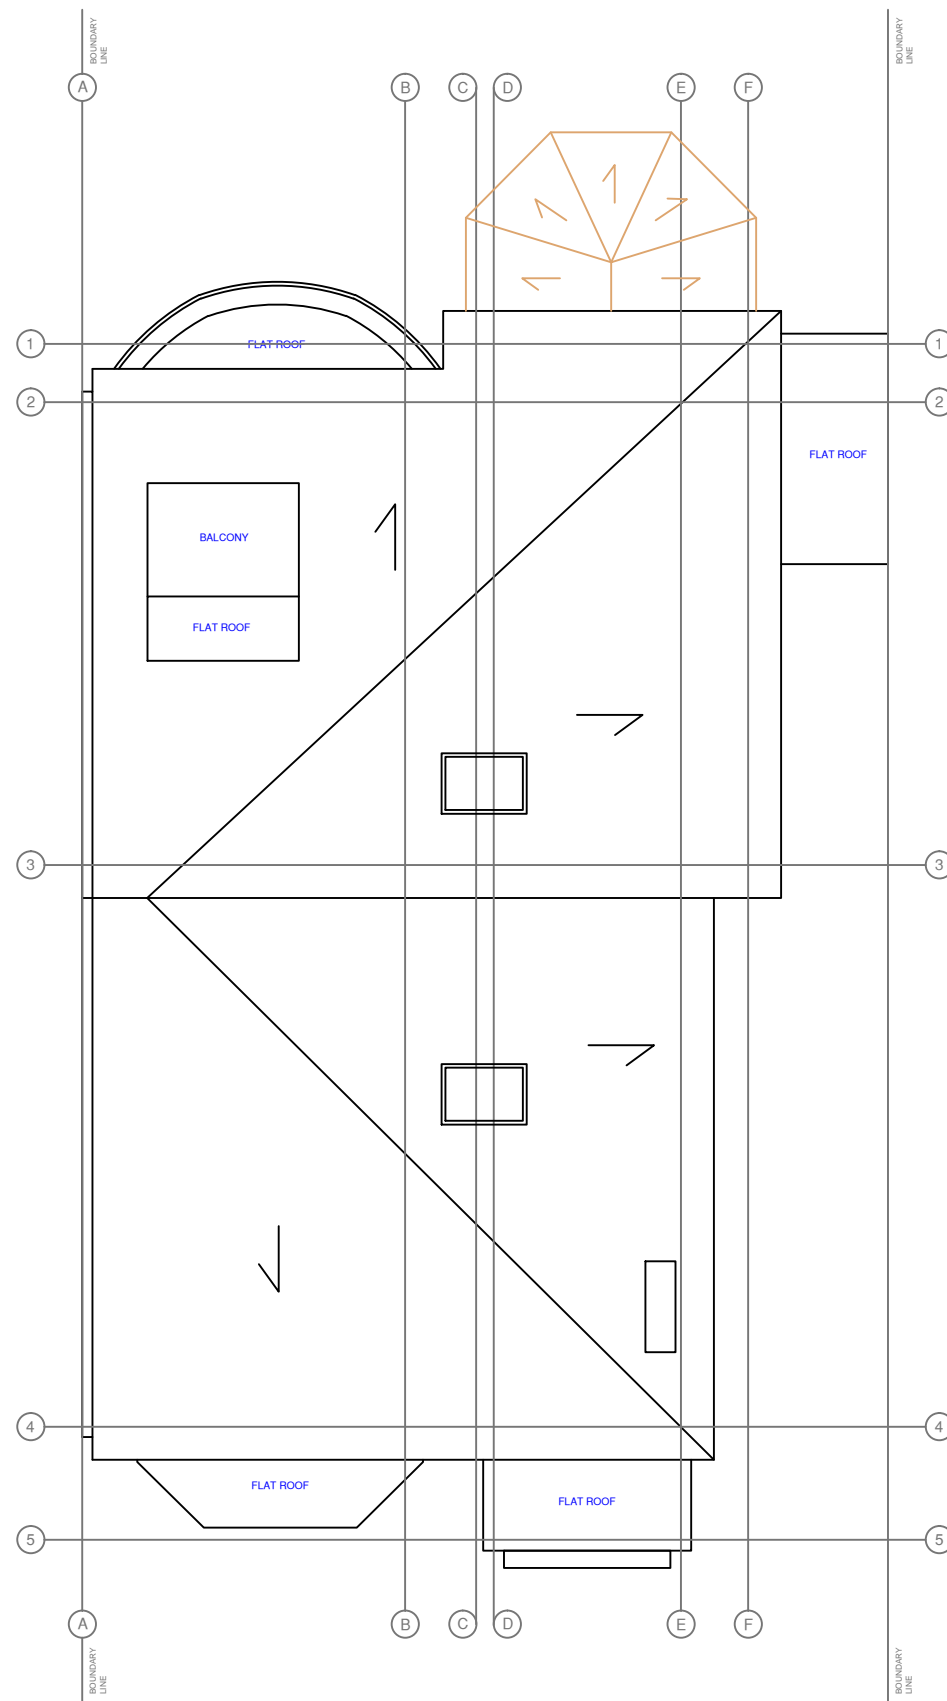

PROPOSED REAR ELEVATION

 

 <b>STUDIO CAD PROJECTS</b> Architectural Designers TEL: 079 581 581 90 E-mail: scp@studiodcad.com	
PROJECT: <b>8 BUCKLAND CRESCENT</b> LONDON NW3 5DX PROPOSED PLANS	
SCALE: 1:50 (A1) 1:100 (A3) DATE: MAY 2017	PROJECT No: <b>2170510-1</b>
<small>THIS DRAWING MUST NOT BE REPRODUCED, MULTIPLIED OR SUBMITTED TO THE INSPECTION OF THIRD PARTIES WITHOUT OUR PRIOR PERMISSION. ALL DIMENSIONS TO BE CHECKED AND VERIFIED ON SITE.</small>	