


Garden Room

New garden room with painted casement windows, metal roof and timber cladding

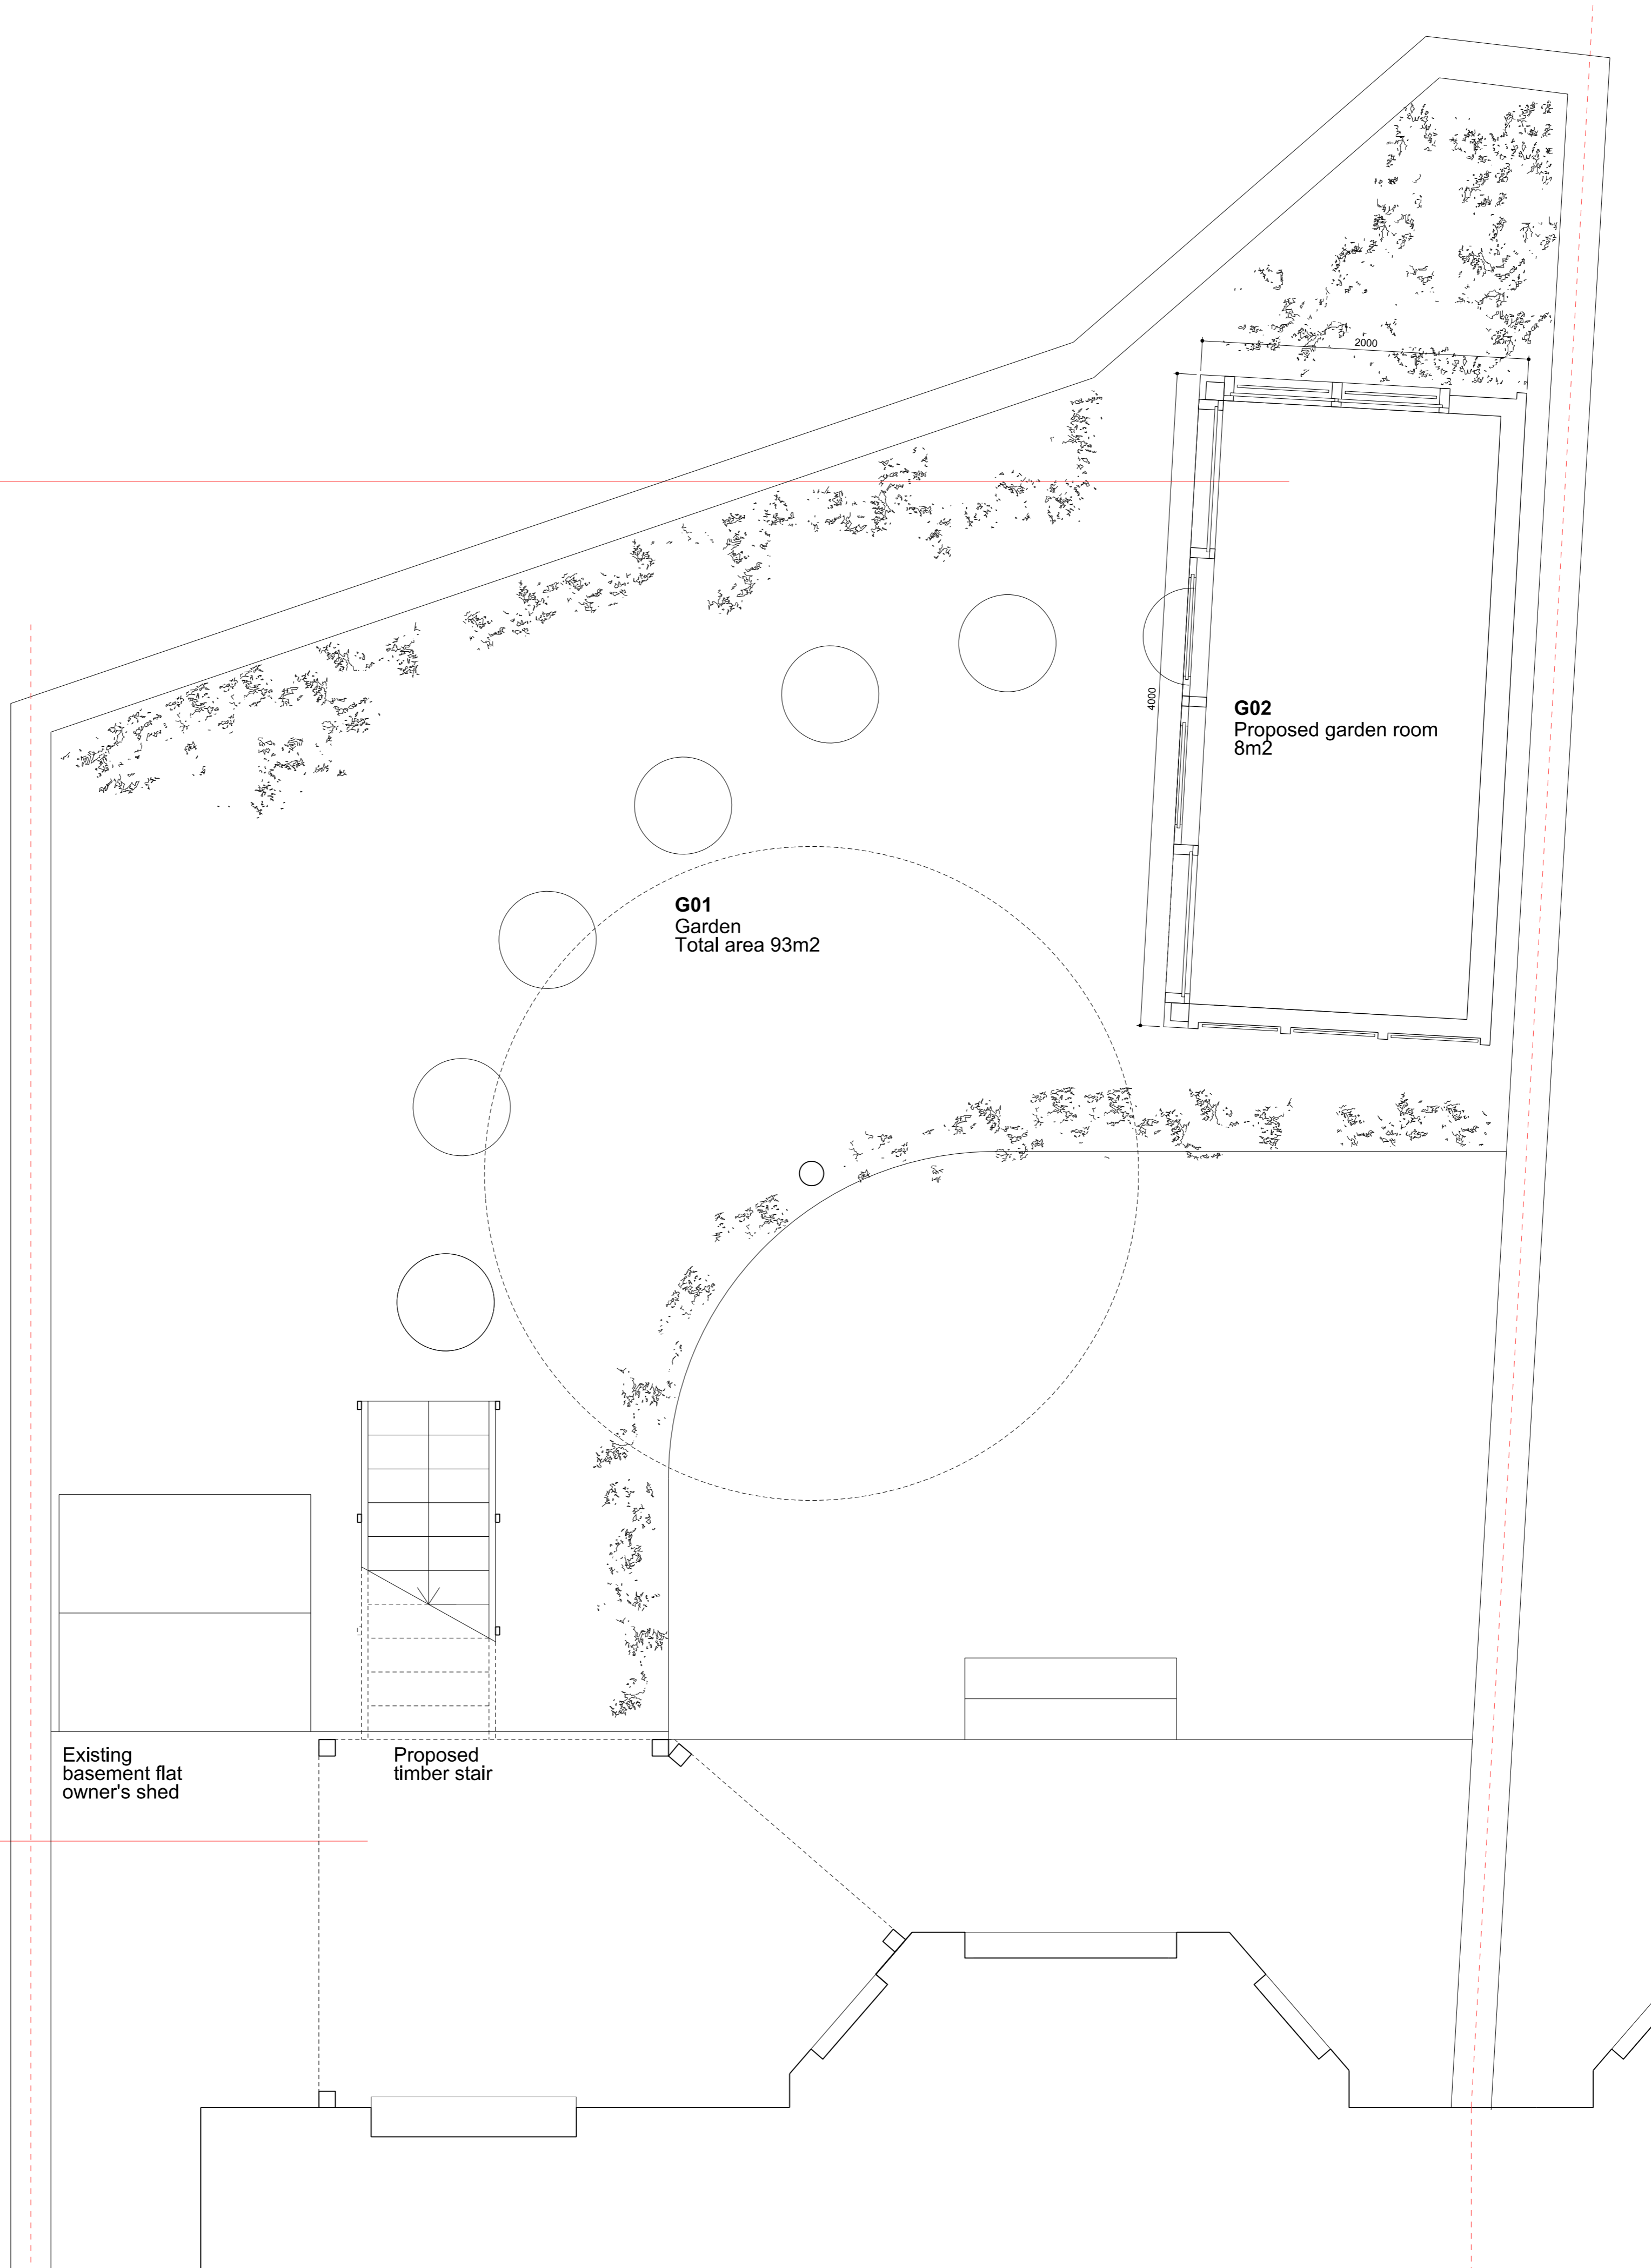

Deck and Stair

Refurbish and paint existing deck
Add posts for trellis
Replace timber stair to rear garden

Lower Ground Floor Plan

Notes

- Do not scale from drawing
- Any discrepancies to be reported immediately to the Architect
- To be read in conjunction with all relevant consultant information
- Site survey to be carried out by contractor prior to commencing works



Information Issue

Proposed Plan

Lower Ground Floor / Garden

Scale 1:25 @ A1
1:50 @ A3

Date 03.05.17

Drwg 114_L12_01 B

Rev. B (03.05.17) Planning Issue
Rev. A (23.04.17) Information Issue
Rev. * (01.04.17) Information Issue

35 King Henry's Road

Maich Swift Architects
7 Compton Avenue
London N1 2XD

tel +44(0)77 8607 8838
+44(0)77 0286 1709