


Deck and Stair
 Refurbish and paint existing deck
 Add posts for trellis
 Replace timber stair to rear garden

Garden Room
 New garden room with
 painted casement
 windows, metal roof and
 timber cladding

West Elevation

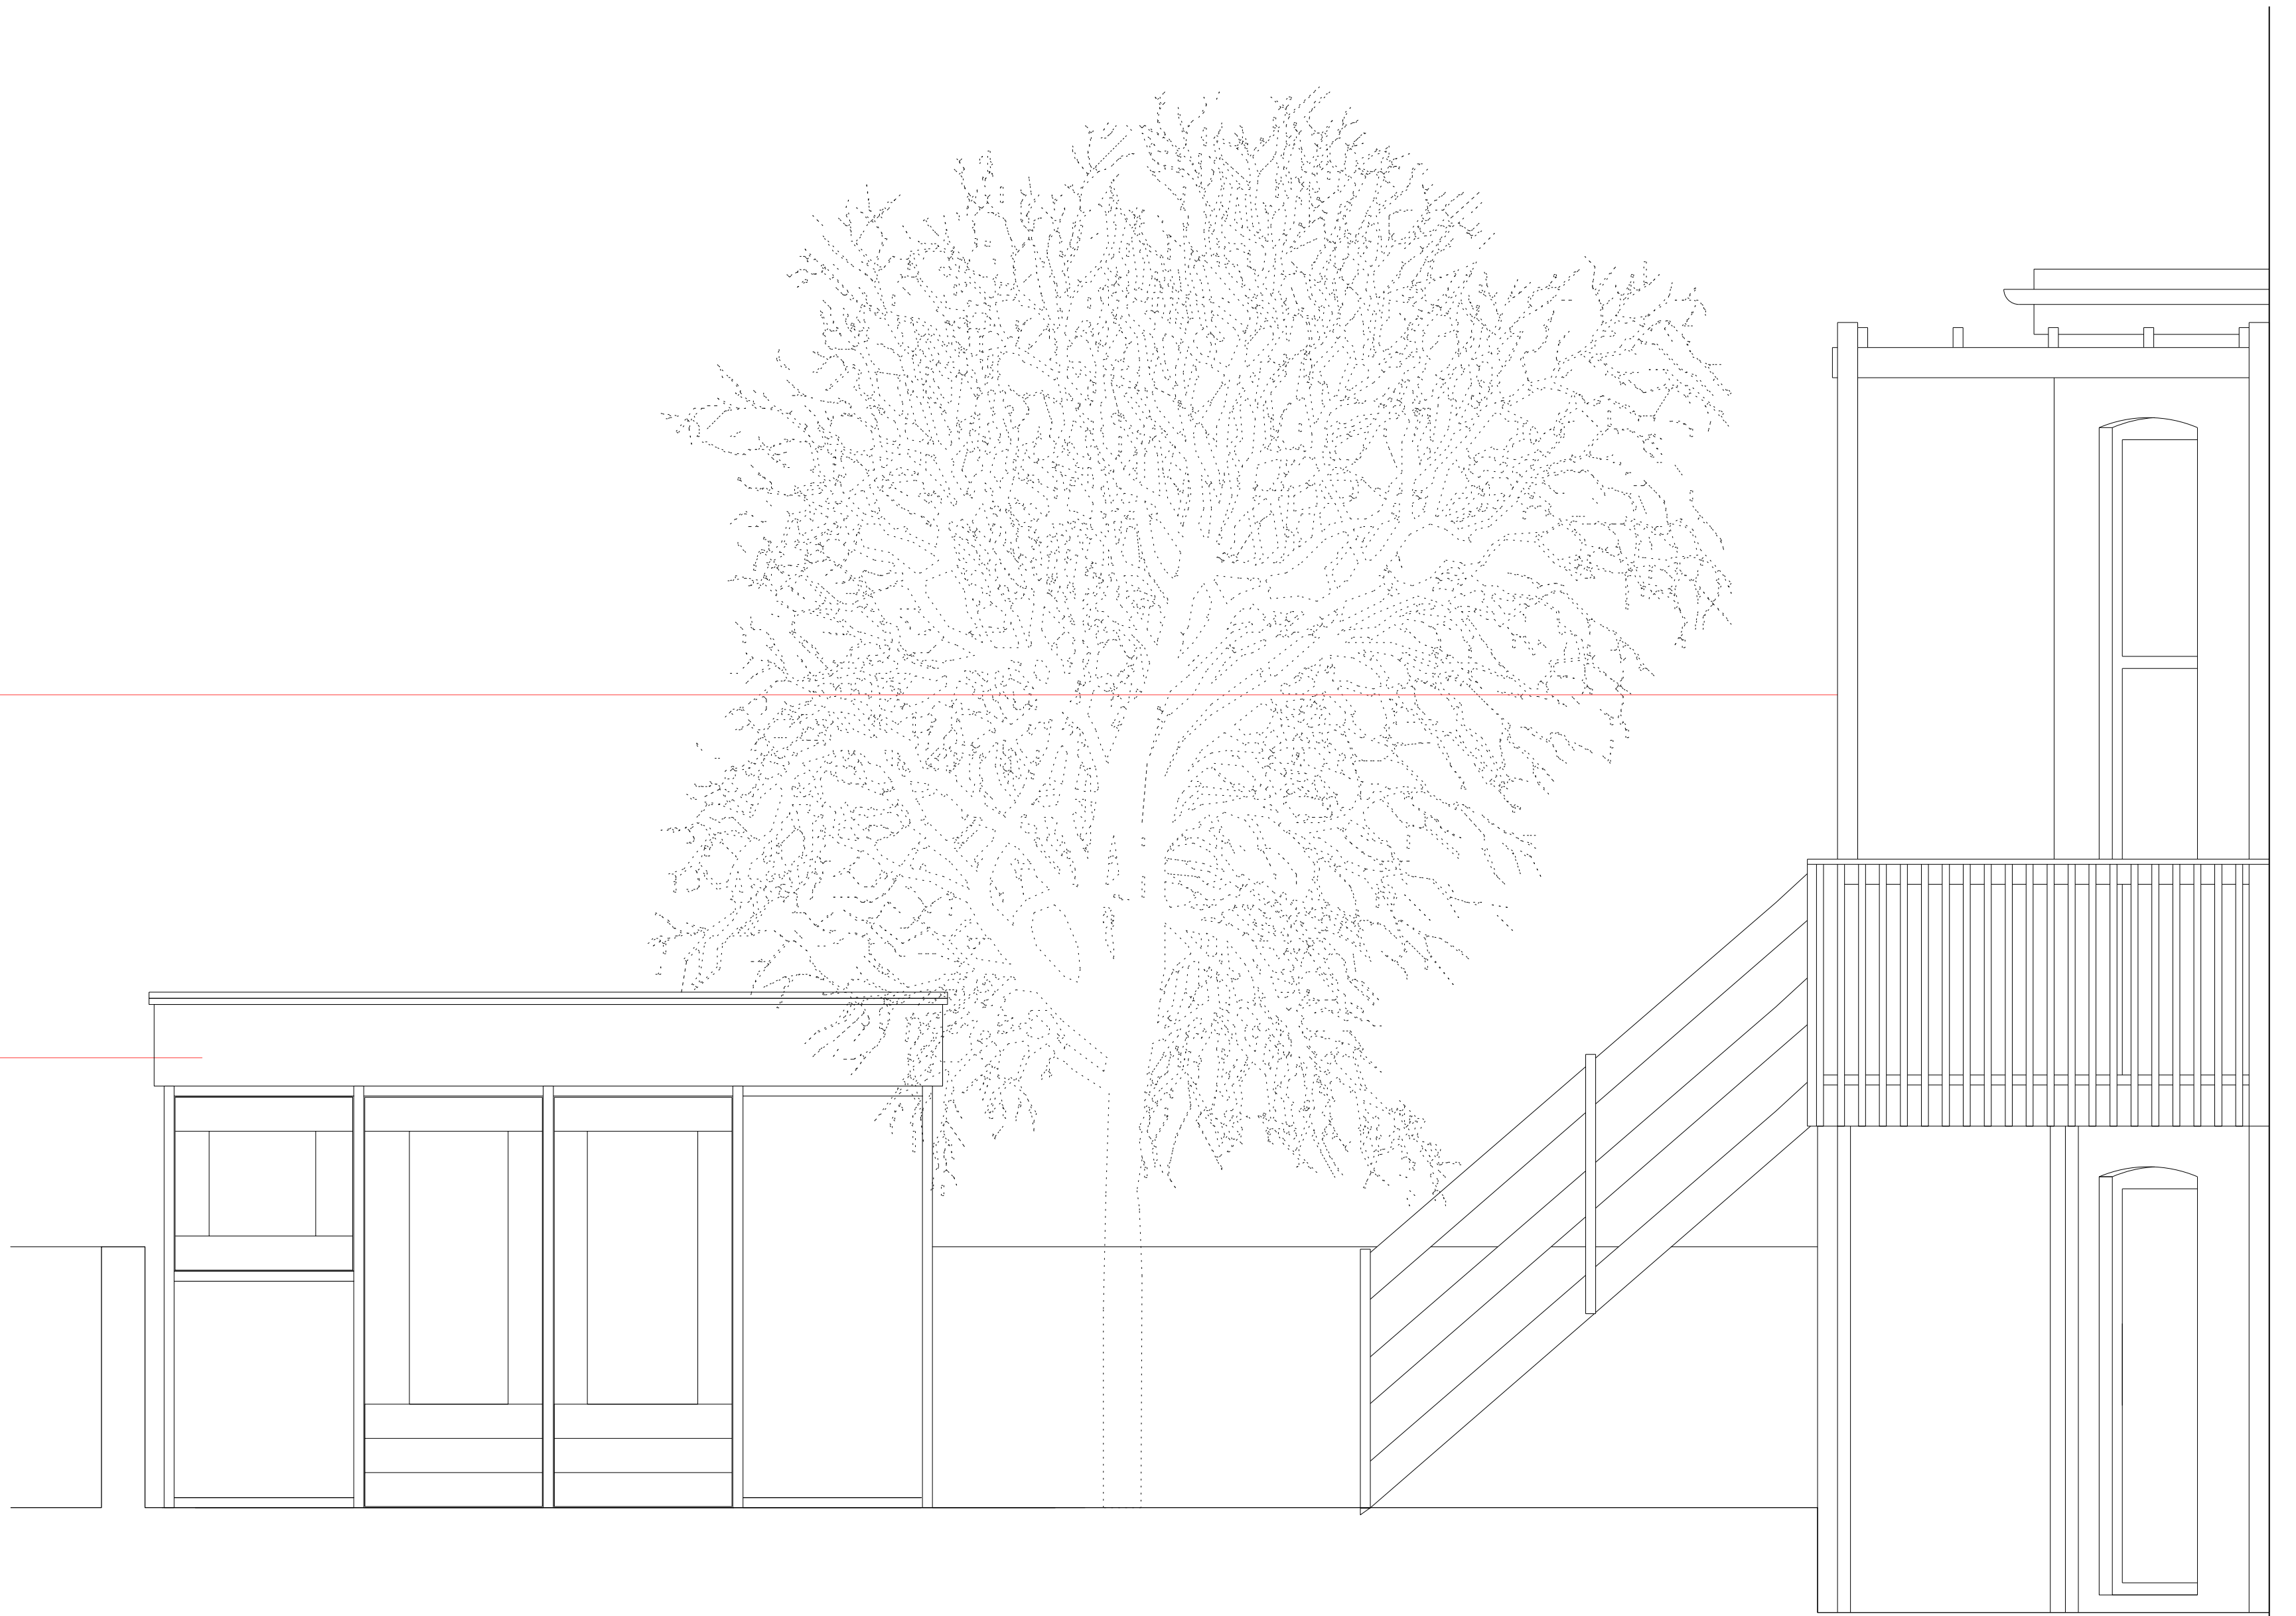


North Elevation



Notes

- Do not scale from drawing
- Any discrepancies to be reported immediately to the Architect
- To be read in conjunction with all relevant consultant information
- Site survey to be carried out by contractor prior to commencing works

 

Information Issue

Rev. B (03.05.17) Planning Issue
 Rev. A (23.04.17) Information Issue
 Rev. * (01.04.17) Information Issue

Proposed Elevations

35 King Henry's Road

Rear Garden

Maich Swift Architects
 7 Compton Avenue
 London N1 2XD

Scale 1:25 @ A1 03.05.17 114_L15_01 B
 1:50 @ A3

tel +44(0)77 8607 8838
 +44(0)77 0286 1709