

NORTH ELEVATION (SIDE)

Rev.	Comments	By	Date
A	Staircase amended	SL	24.11.10

Do not scale this drawing. All dimensions must be checked on site.
All rights reserved. No reproduction in any material form is permitted
without consent.

PROPOSED
Survey Information By Others

Client:
Loham (UK) Ltd.

Project Title:
Conversion of Dwelling house,
No. 43-45 Fitzjohns Avenue, Hampstead, London

Drawing Title:
Proposed
North (Side) Elevation

Scale:	Date:	Drawn:	Checked:
1:50@A1	Oct 09	MOS	SGK

Studio

28 Scrutton Street
London
UK
EC2A 4RP

T: +44(0) 20 7247 2462
E: enquiries@kyson.co.uk
W: www.kyson.co.uk

Project No.:	Drawing No.:	Revision:
195-09	2105	A

kyson



SOUTH ELEVATION (SIDE)

Rev:	Comments:	By:	Date:
A	Staircase amended	SL	24.11.10

Do not scale this drawing. All dimensions must be checked on site.
All rights reserved. No reproduction in any material form is permitted without consent.

PROPOSED

Survey Information By Others

Client:
Loham (UK) Ltd.

Project Title:
Conversion of Dwelling house,
No.43-45 Fitzjohns Avenue, Hampstead, London

Drawing Title:
Proposed
South (Side) Elevation


Scale: 1:50@A1
Date: Oct 09
Drawn: MOS
Checked: SGK

Studio
28 Scrutton Street
London
UK
EC2A 4RP

T: +44(0) 20 7247 2462
E: enquiries@kyson.co.uk
W: www.kyson.co.uk

Project No.: 195-09
Drawing No.: 2104
Revision: A

kyson

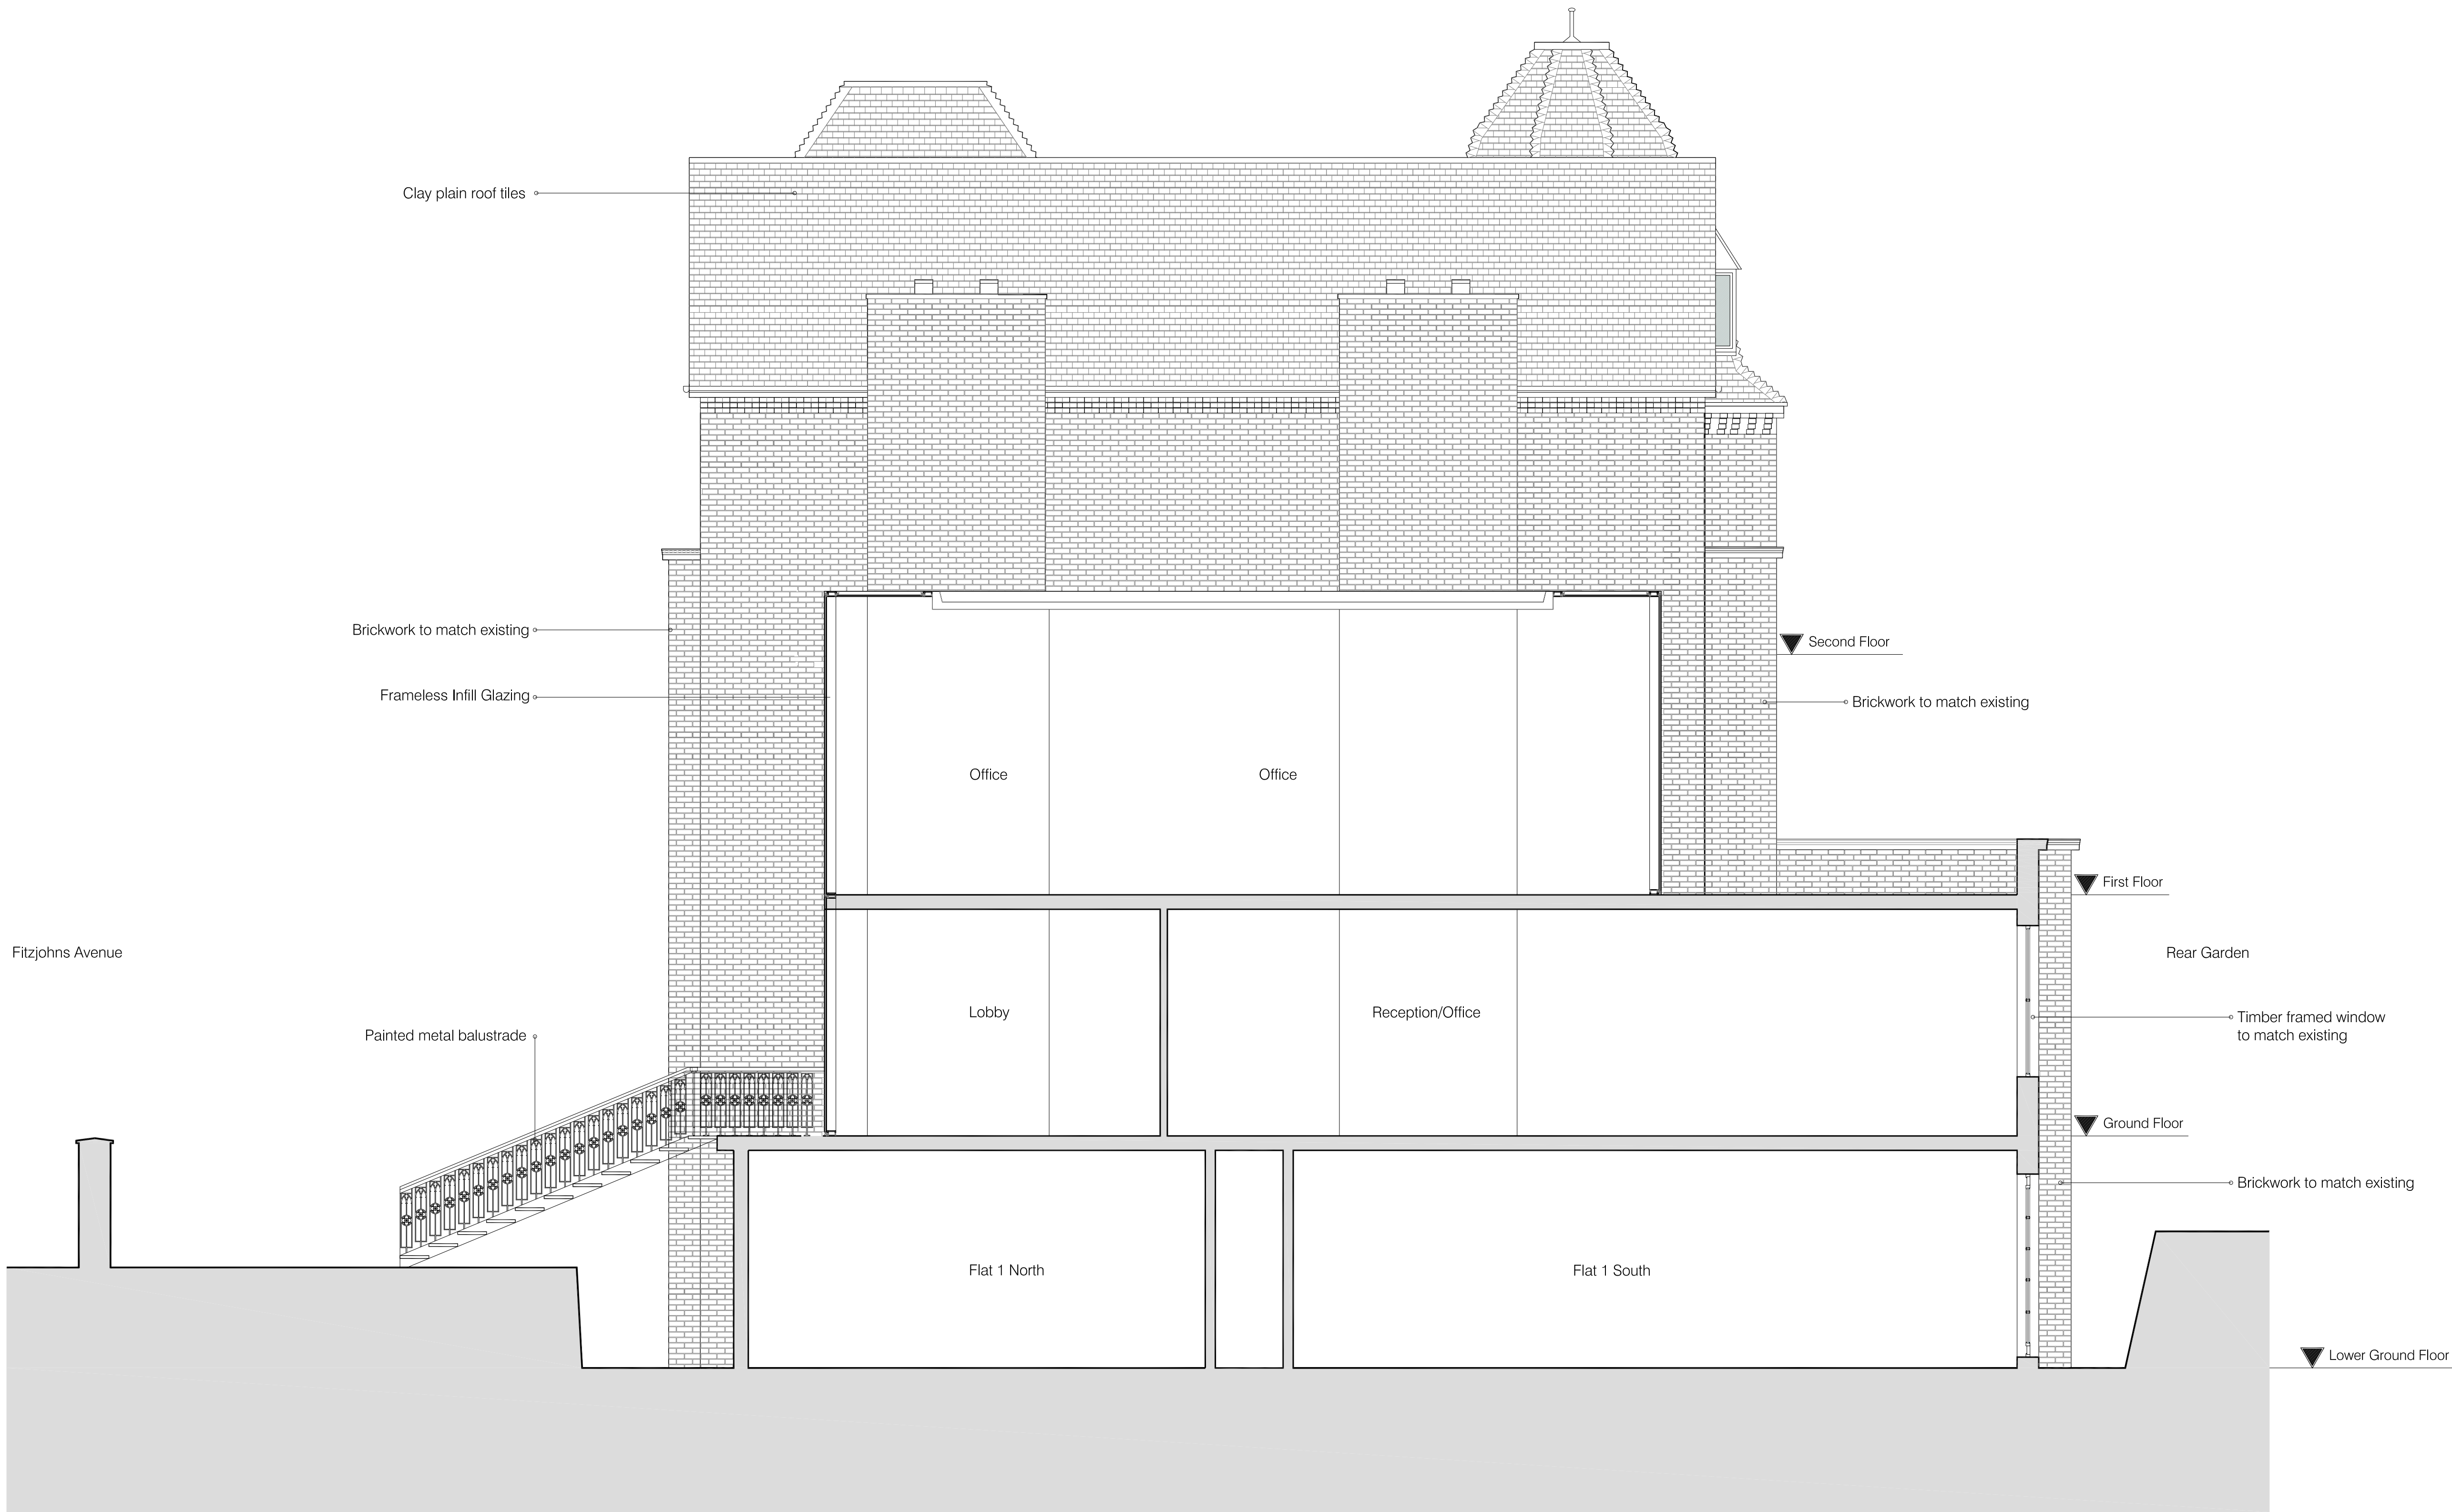

SECTION A-A

PROPOSED				kyson		
Survey Information By Others				Studio		
Rev:	Comments:	By:	Date:	Client:		
A	Glass infill position amended	MOS	08.11.10	Loham (UK) Ltd.		
B	Infill position amended	SL	24.11.10	Project Title:		
C	Infill position amended	SL	20.05.11	Conversion of Dwelling house, No.43-45 Fitzjohns Avenue, Hampstead, London		
Drawing Title:				T: +44(0) 20 7247 2462		
Proposed Section A-A				E: enquiries@kyson.co.uk		
Scale:				W: www.kyson.co.uk		
1:50@A1				Date:	Drawn:	Checked:
				Oct 09	MOS	SGK
Do not scale this drawing All dimensions must be checked on site All rights reserved. No reproduction in any material form is permitted without consent.				Project No.:	Drawing No.:	Revision:
				195-09	2110	C



SECTION B-B

<div>Rev: A B</div> <div>Comments: Infill position amended Infill position amended</div> <div>By: SL SK</div> <div>Date: 24.11.10 20.05.11</div>	<div>PROPOSED</div> <div>Survey Information By Others</div> <div>Client: Loham (UK) Ltd.</div> <div>Project Title: Conversion of Dwelling house, No.43-45 Fitzjohns Avenue, Hampstead, London</div> <div>Drawing Title: Proposed Section B-B</div> <div>Scale: 1:50@A1</div> <div>Date: Mar 10</div> <div>Drawn: MOS</div> <div>Checked: SGK</div>	<div>kyson</div> <div>Studio</div> <div>28 Scrutton Street London UK EC2A 4RP</div> <div>T: +44(0) 20 7247 2462</div> <div>E: enquiries@kyson.co.uk</div> <div>W: www.kyson.co.uk</div> <div>Project No.: 195-09</div> <div>Drawing No.: 2111</div> <div>Revision: B</div>
--	--	--