

FLOOR PLAN
SCALE 1:50

NO	DATE	ISSUE/REVISION
-	20.04.17	CREATED

KEY PLAN/3D
ALL DIMENSIONS TO BE CHECKED ON SITE.
DO NOT SCALE FROM THE DRAWING.
REPORT ALL CONFLICTS OF INFORMATION TO BUILD+D.
THIS DRAWING IS THE COPYRIGHT OF BUILD+D.
GENERAL NOTES



**BUILDING
DESIGNS**


24 St.Thomas's Place, Hackney, LONDON E9 7PW
www.bdlondon.co.uk e:enquiries@bdlondon.co.uk
t:+44(0)20 8985 8106

PROJECT
**5 FITZROY CLOSE
LONDON N6 6JT**

FOR PLANNING
DRAWING TITLE

**PROPOSED
POOL ENCLOSURE
FLOOR PLAN**

PROJECT NO.	DRAWN	NORTH
1629	JG	
PAGES	SCALE	
-	1:50 @ A3	
DATE	DRAWING NO.	REVISION
20.04.17	GA_100	-

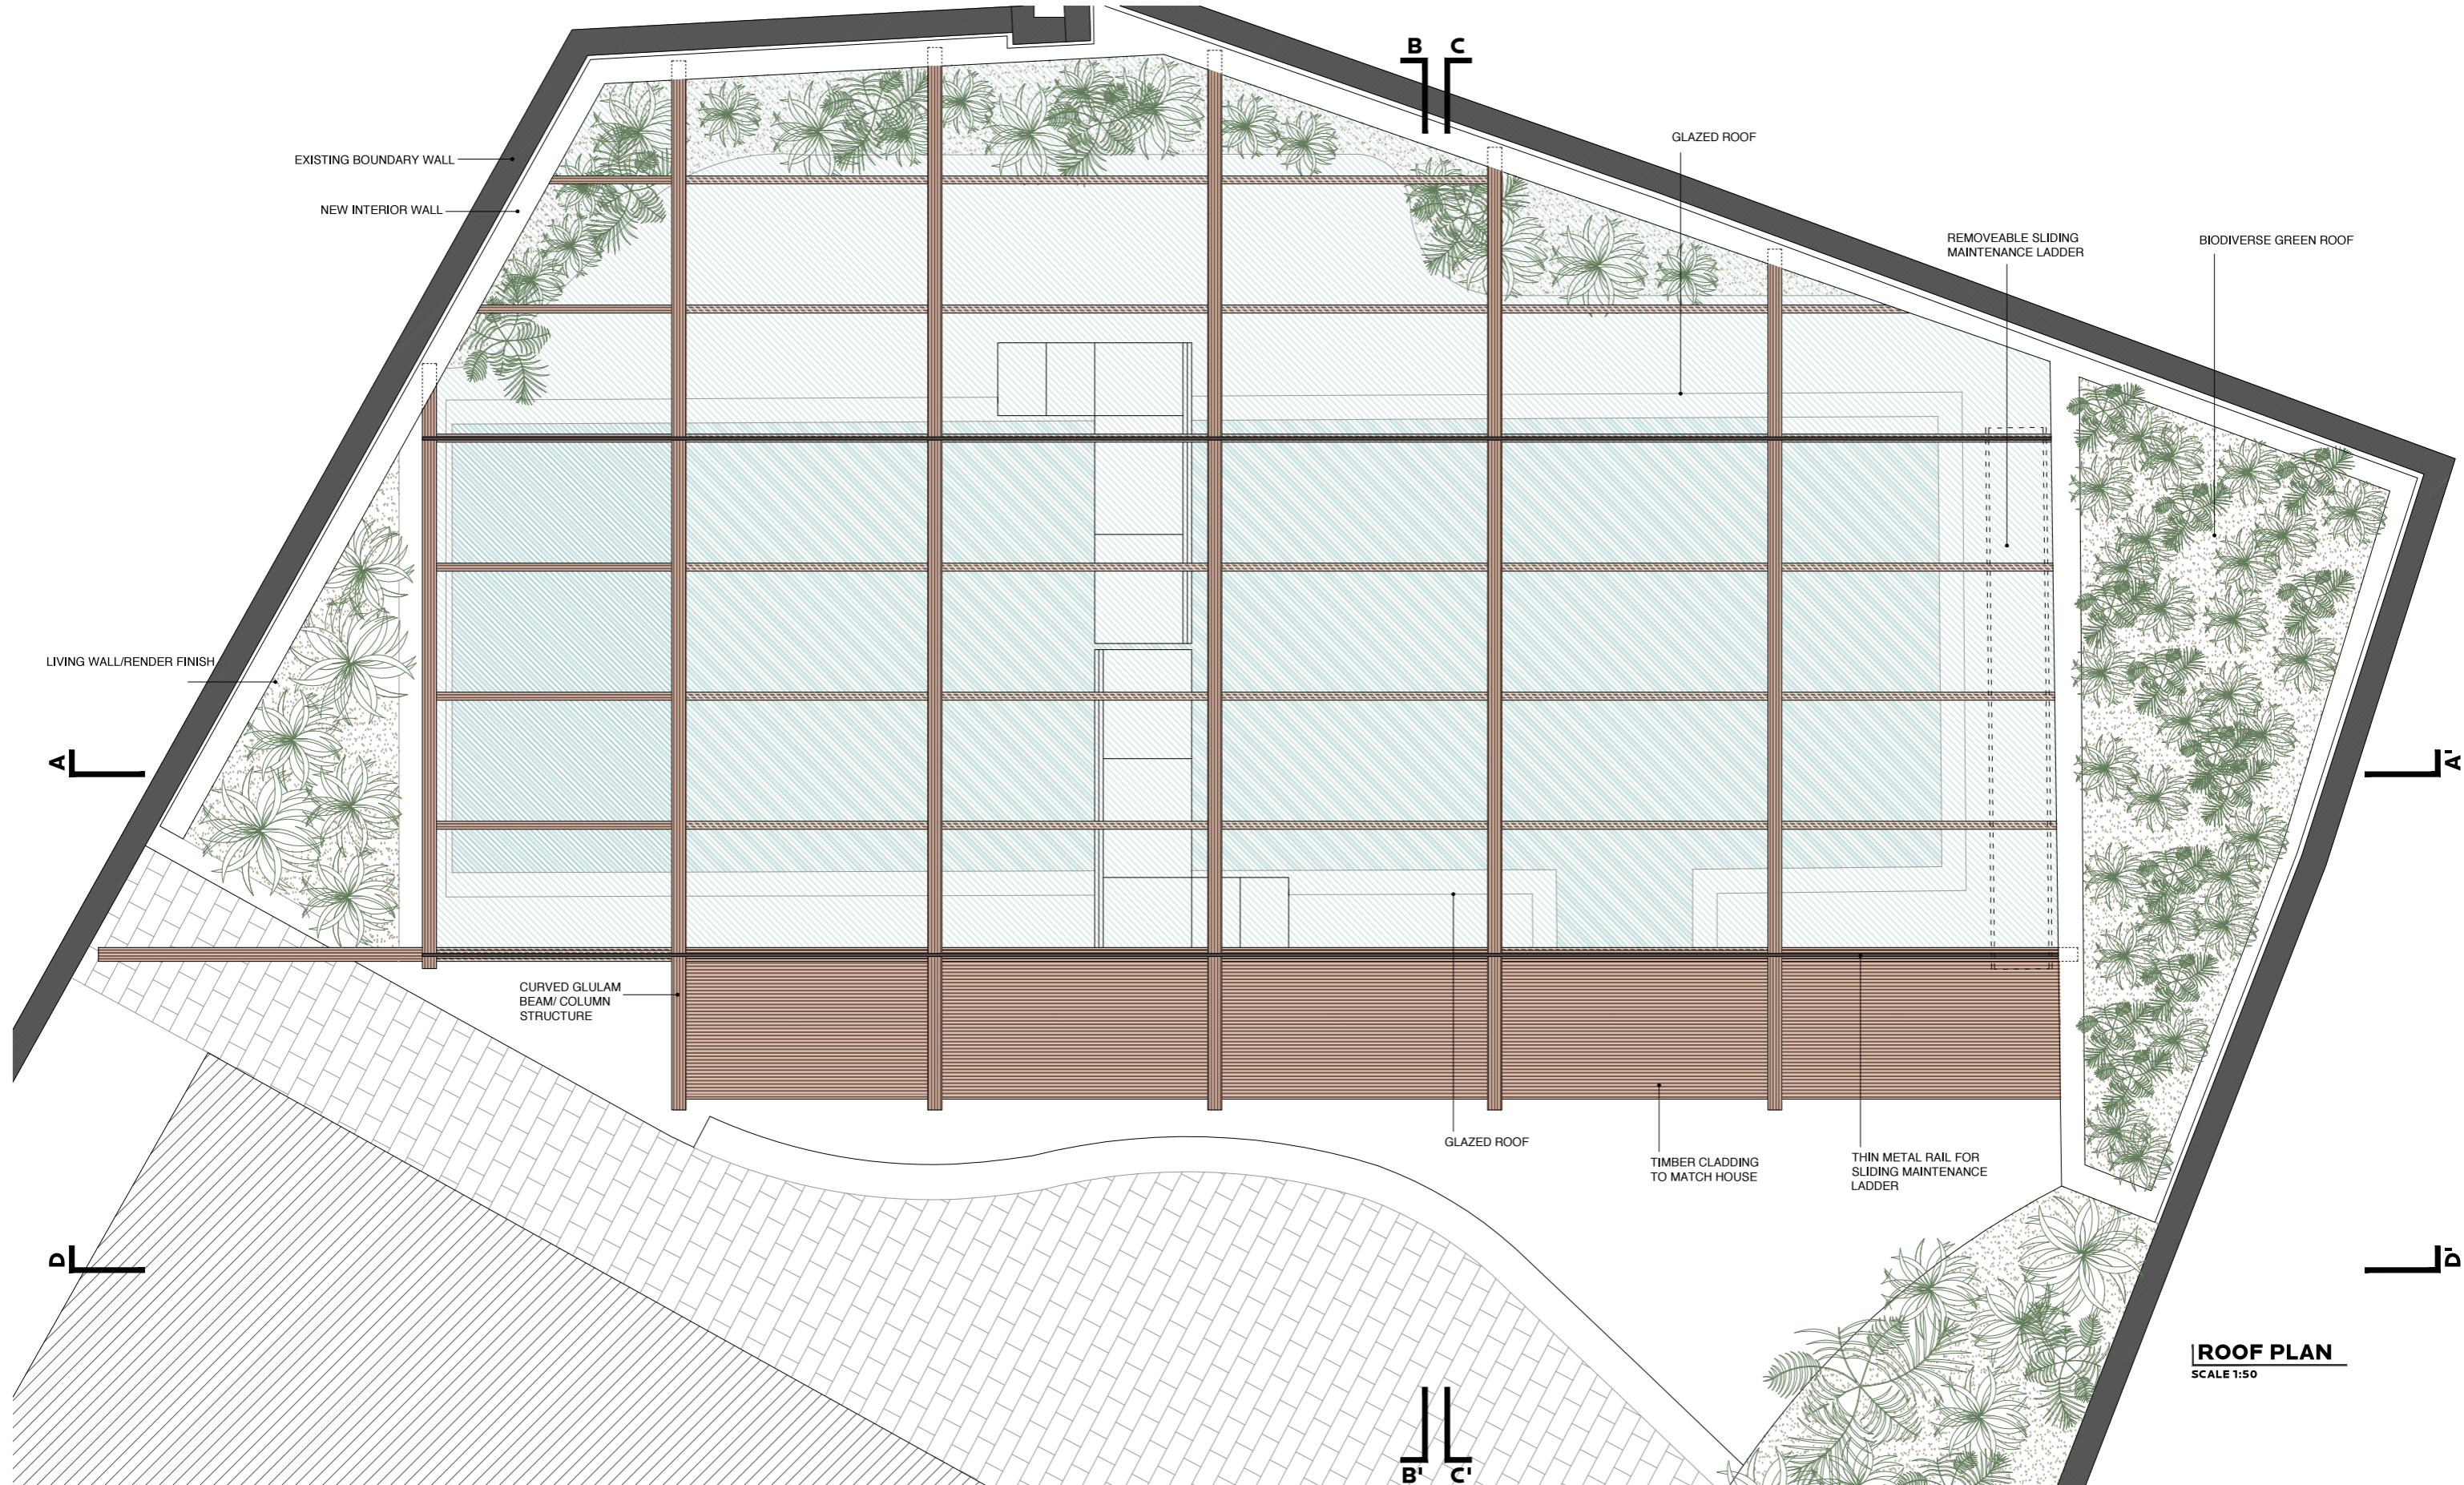

EXISTING BOUNDARY WALL
NEW INTERIOR WALL

GLAZED ROOF

REMOVEABLE SLIDING MAINTENANCE LADDER

BIODIVERSE GREEN ROOF

LIVING WALL/RENDER FINISH

CURVED GLULAM BEAM/COLUMN STRUCTURE

GLAZED ROOF

TIMBER CLADDING TO MATCH HOUSE

THIN METAL RAIL FOR SLIDING MAINTENANCE LADDER

ROOF PLAN
SCALE 1:50

NO	DATE	ISSUE/REVISION
-	20.04.17	CREATED
A	24.05.17	ROOF UPDATE

NOTES/LEGEND
 -ROOF MAINTENANCE ISSUE ADDRESSED. SOLVED WITH LOW AESTHETIC IMPACT REMOVEABLE SLIDING LADDER ON THIN RAILS
 -CURVE OF THE GLULAM STRUCTURE CLAD IN TIMBER TO MATCH THE CURVED FEATURES ON THE HOUSE GLULAM STRUCTURE
 -GLAZING DECIDED OVER POLYCARBONATE ROOF

BUILDING DESIGNS


24 St.Thomas's Place, Hackney, LONDON E9 7PW
 www.bdondon.co.uk e:enquiries@bdondon.co.uk
 t:+44(0)20 8985 8106

**5 FITZROY CLOSE
LONDON N6 6JT**

FOR PLANNING		
DRAWING TITLE		
PROPOSED POOL ENCLOSURE ROOF PLAN		
PROJECT NO.	DRAWN	NORTH
1629	JG	
PAGES	SCALE	
-	1:50 @ A3	
DATE	DRAWING NO.	REVISION
24.05.17	GA_200	A

KEY PLAN/3D
 ALL DIMENSIONS TO BE CHECKED ON SITE.
 DO NOT SCALE FROM THE DRAWING.
 REPORT ALL CONFLICTS OF INFORMATION TO BUILD+D.
 THIS DRAWING IS THE COPYRIGHT OF BUILD+D.
GENERAL NOTES



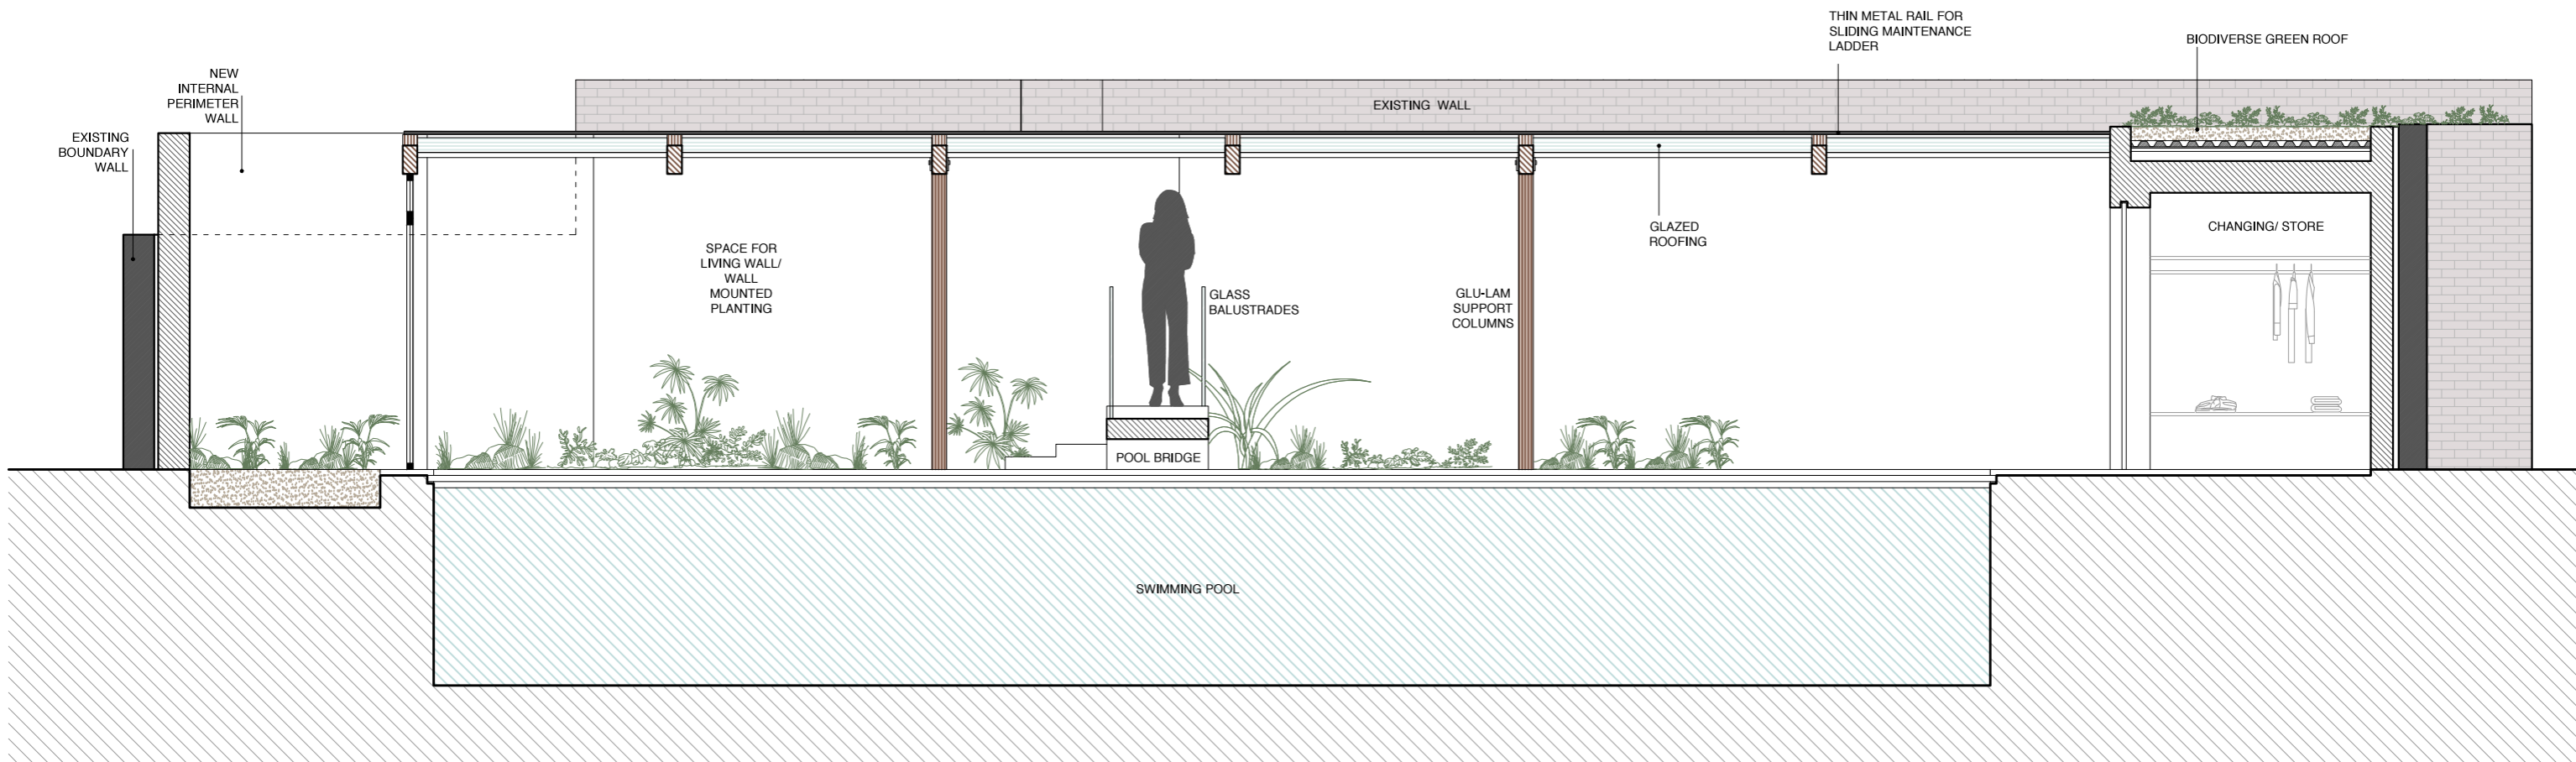

SECTION AA'
SCALE 1:50

NO	DATE	ISSUE/REVISION
-	20.04.17	CREATED
A	24.05.17	ROOF UPDATE

KEY PLAN/3D
ALL DIMENSIONS TO BE CHECKED ON SITE.
DO NOT SCALE FROM THE DRAWING.
REPORT ALL CONFLICTS OF INFORMATION TO BUILD+D.
THIS DRAWING IS THE COPYRIGHT OF BUILD+D.
GENERAL NOTES



**BUILDING
DESIGNS**


24 St.Thomas's Place, Hackney, LONDON E9 7PW
www.bdlondon.co.uk e:enquiries@bdlondon.co.uk
t:+44(0)20 8985 8106

PROJECT
**5 FITZROY CLOSE
LONDON N6 6JT**

FOR PLANNING
DRAWING TITLE

**PROPOSED
POOL ENCLOSURE
SECTION AA'**

PROJECT NO.	DRAWN	NORTH
1629	JG	
PAGES	SCALE	
-	1:50 @ A3	
DATE	DRAWING NO.	REVISION
24.05.17	GA_300	A

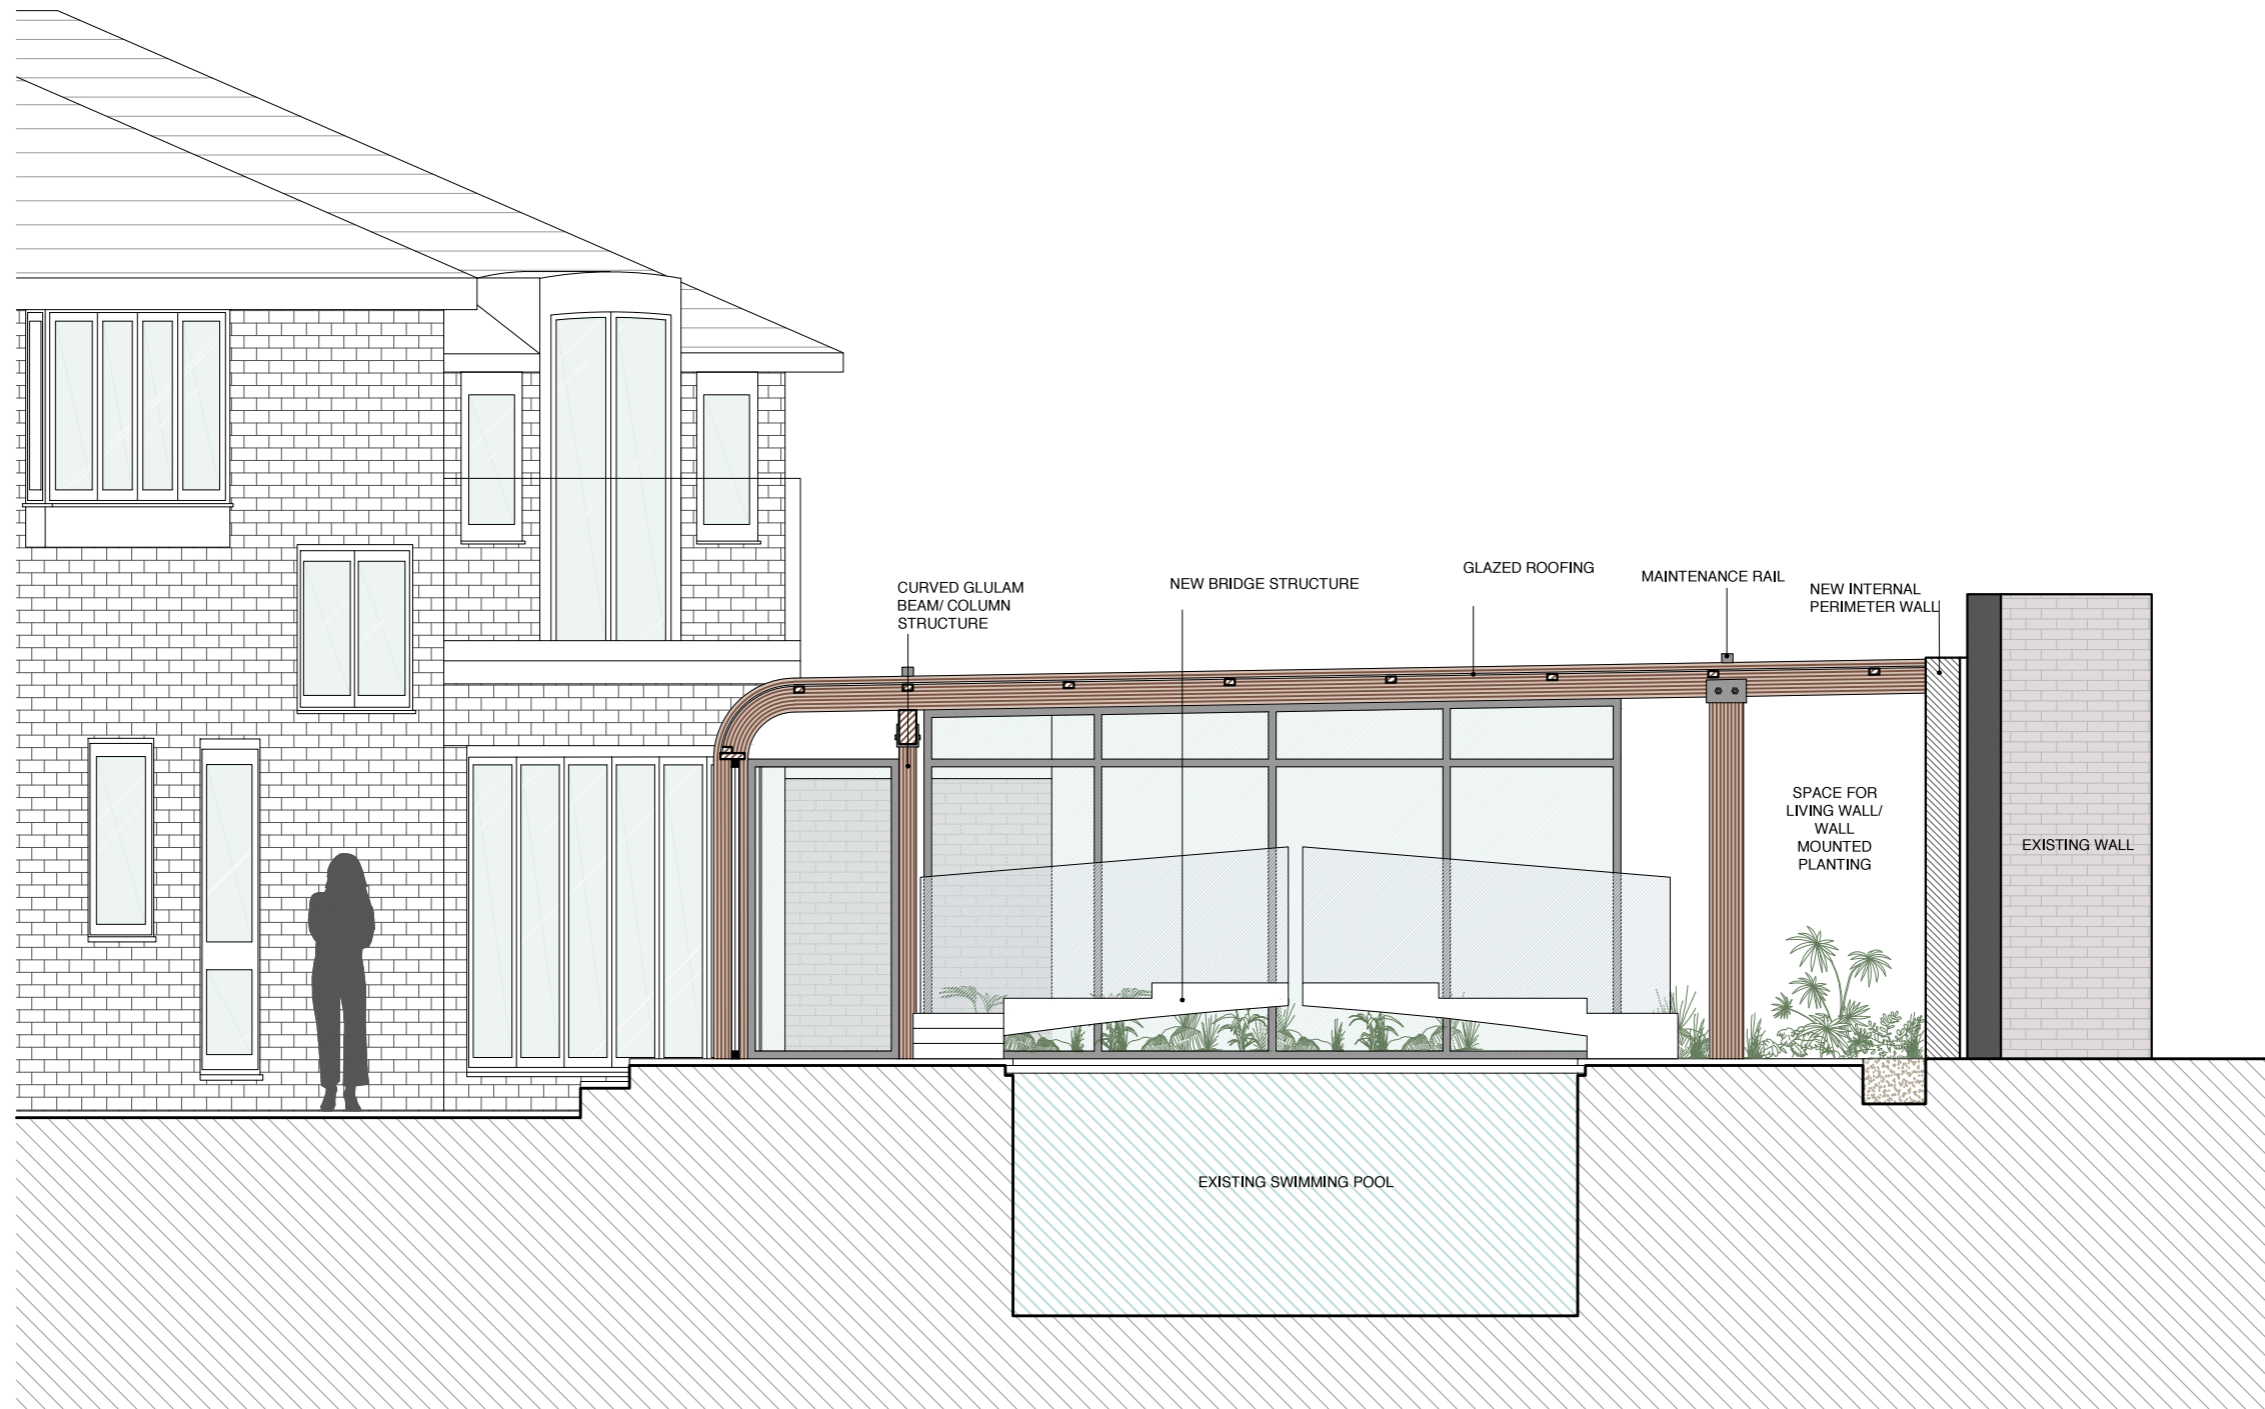

SECTION BB'
SCALE 1:50

NO	DATE	ISSUE/REVISION
-	20.04.17	CREATED
A	24.05.17	ROOF UPDATE

KEY PLAN/3D

ALL DIMENSIONS TO BE CHECKED ON SITE.
DO NOT SCALE FROM THE DRAWING.
REPORT ALL CONFLICTS OF INFORMATION TO BUILD+D.
THIS DRAWING IS THE COPYRIGHT OF BUILD+D.
GENERAL NOTES



**BUILDING
DESIGNS**


24 St.Thomas's Place, Hackney, LONDON E9 7PW
www.bdlondon.co.uk e:enquiries@bdlondon.co.uk
t:+44(0)20 8985 8106

PROJECT
**5 FITZROY CLOSE
LONDON N6 6JT**

FOR PLANNING

DRAWING TITLE
**PROPOSED
POOL ENCLOSURE
SECTION BB'**

PROJECT NO.	DRAWN	NORTH
1629	JG	
PAGES	SCALE	
-	1:50 @ A3	
DATE	DRAWING NO.	REVISION
24.05.17	GA_301	A

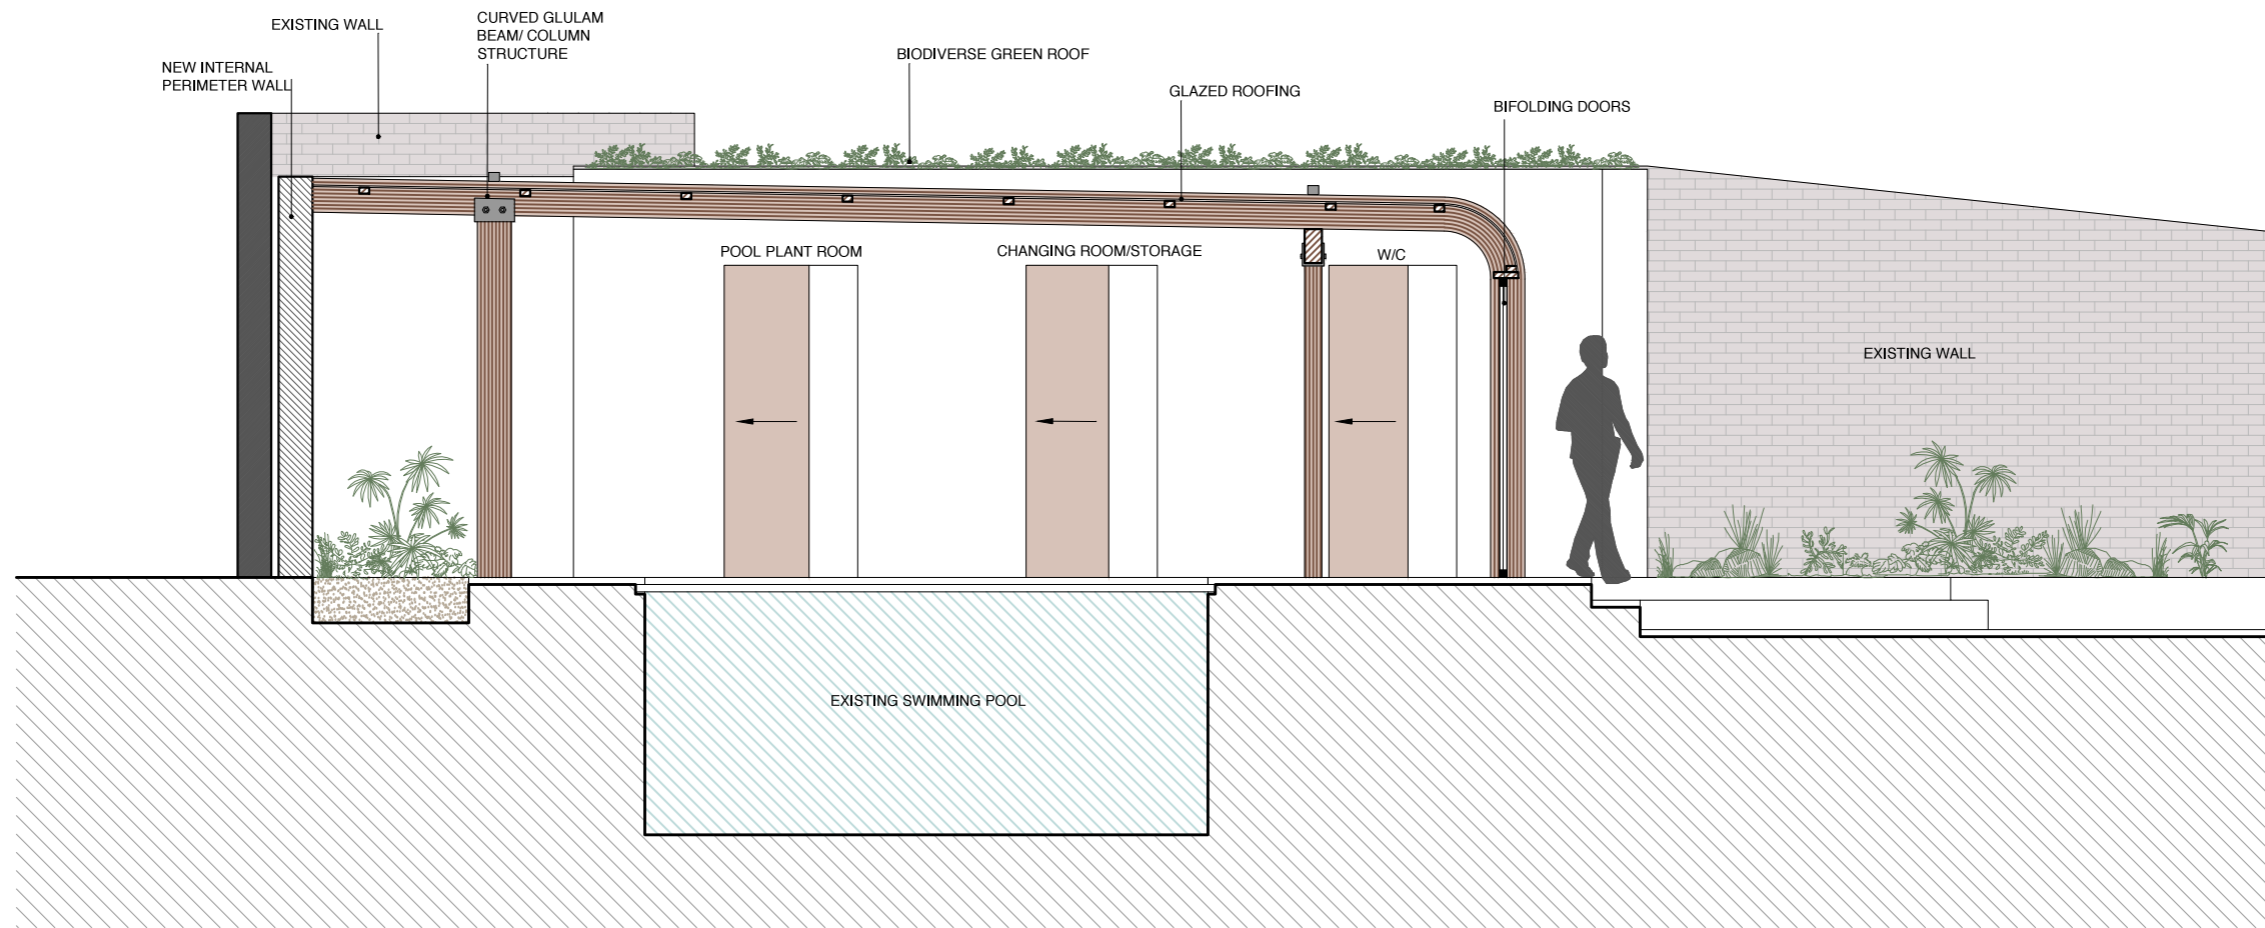

SECTION CC'
SCALE 1:50

NO	DATE	ISSUE/REVISION
-	20.04.17	CREATED
A	24.05.17	ROOF UPDATE

KEY PLAN/3D

ALL DIMENSIONS TO BE CHECKED ON SITE.
DO NOT SCALE FROM THE DRAWING.
REPORT ALL CONFLICTS OF INFORMATION TO BUILD+D.
THIS DRAWING IS THE COPYRIGHT OF BUILD+D.
GENERAL NOTES



**BUILDING
DESIGNS**


24 St.Thomas's Place, Hackney, LONDON E9 7PW
www.bdlondon.co.uk e:enquiries@bdlondon.co.uk
t:+44(0)20 8985 8106

PROJECT
**5 FITZROY CLOSE
LONDON N6 6JT**

FOR PLANNING

DRAWING TITLE
**PROPOSED
POOL ENCLOSURE
SECTION CC'**

PROJECT NO.	DRAWN	NORTH
1629	JG	
PAGES	SCALE	
-	1:50 @ A3	
DATE	DRAWING NO.	REVISION
24.05.17	GA_302	A

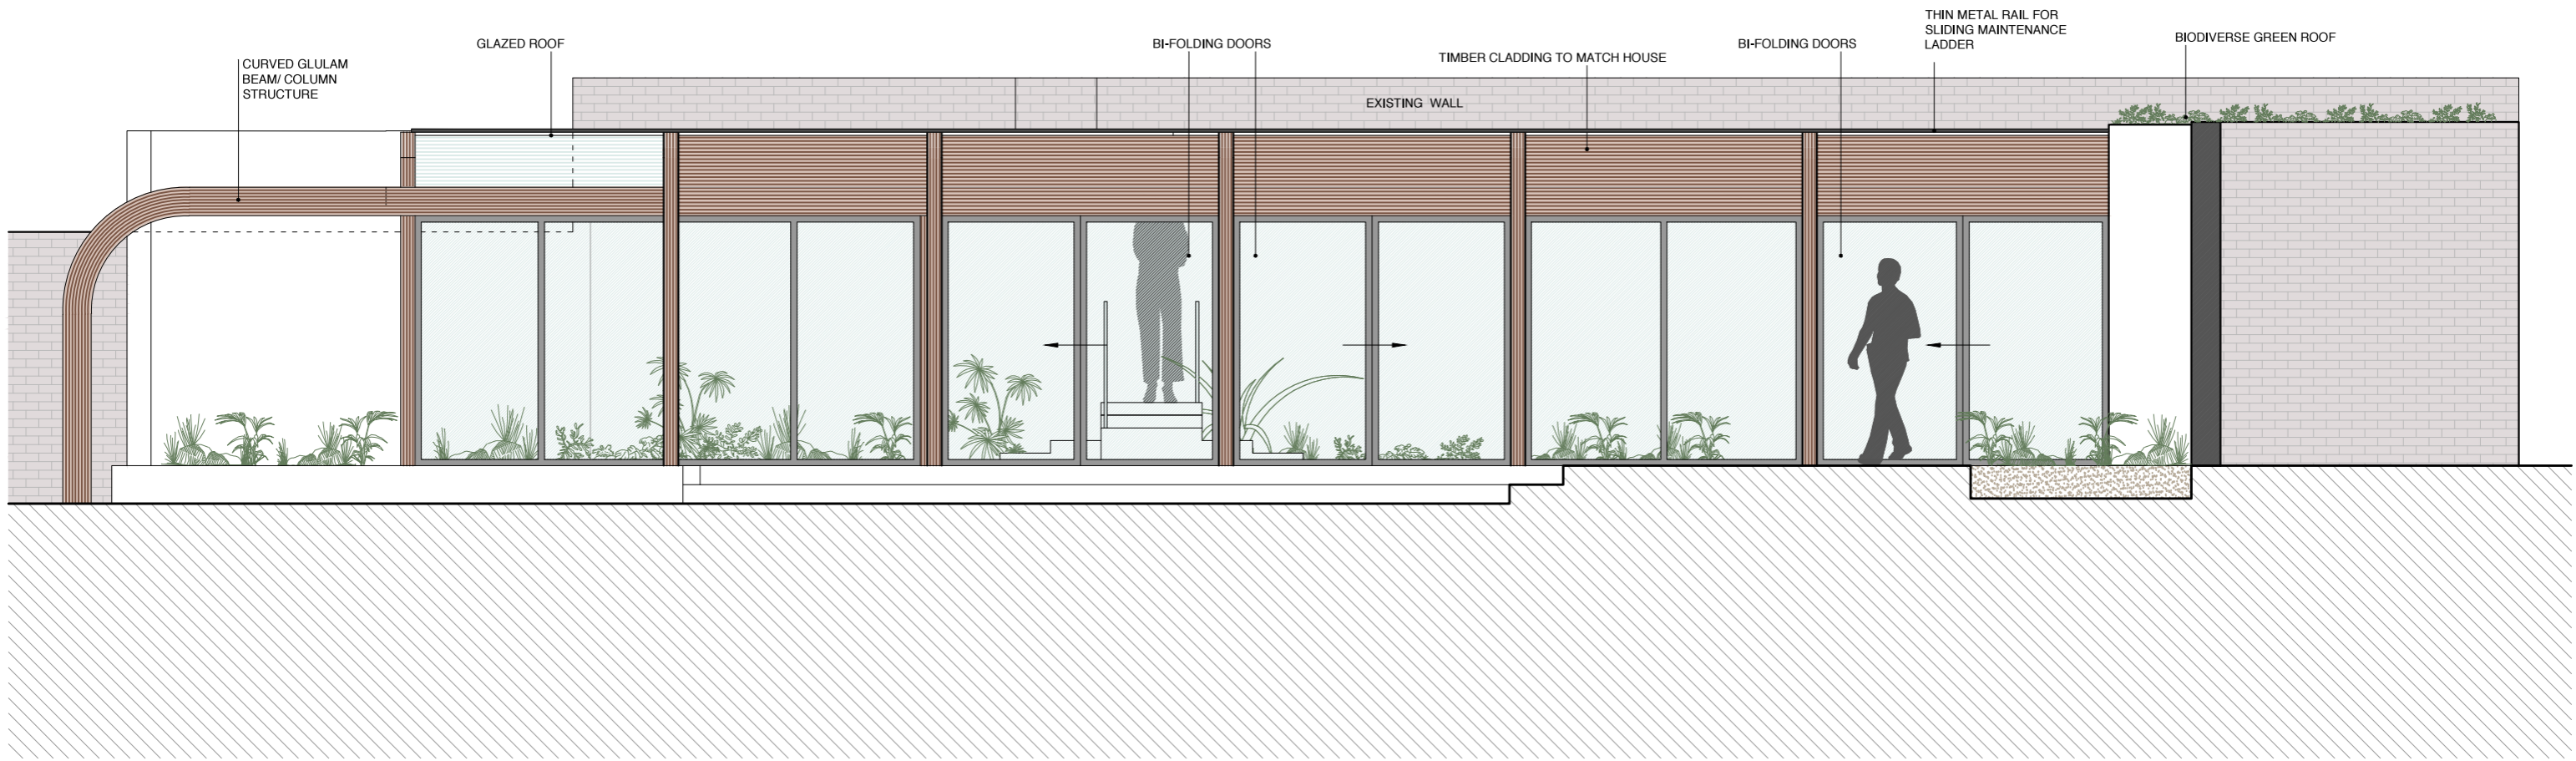

ELEVATION DD'
SCALE 1:50

NO	DATE	ISSUE/REVISION
-	20.04.17	CREATED
A	24.05.17	ROOF UPDATE

KEY PLAN/3D
ALL DIMENSIONS TO BE CHECKED ON SITE.
DO NOT SCALE FROM THE DRAWING.
REPORT ALL CONFLICTS OF INFORMATION TO BUILD+D.
THIS DRAWING IS THE COPYRIGHT OF BUILD+D.
GENERAL NOTES




**BUILDING
DESIGNS**

24 St.Thomas's Place, Hackney, LONDON E9 7PW
www.bdlondon.co.uk e:enquiries@bdlondon.co.uk
t:+44(0)20 8985 8106

PROJECT
**5 FITZROY CLOSE
LONDON N6 6JT**

FOR PLANNING		
DRAWING TITLE	PROJECT NO.	DRAWN
PROPOSED POOL ENCLOSURE ELEVATION DD' DOORS CLOSED	1629	JG
DATE	DRAWING NO.	REVISION
24.05.17	GA_400A	A

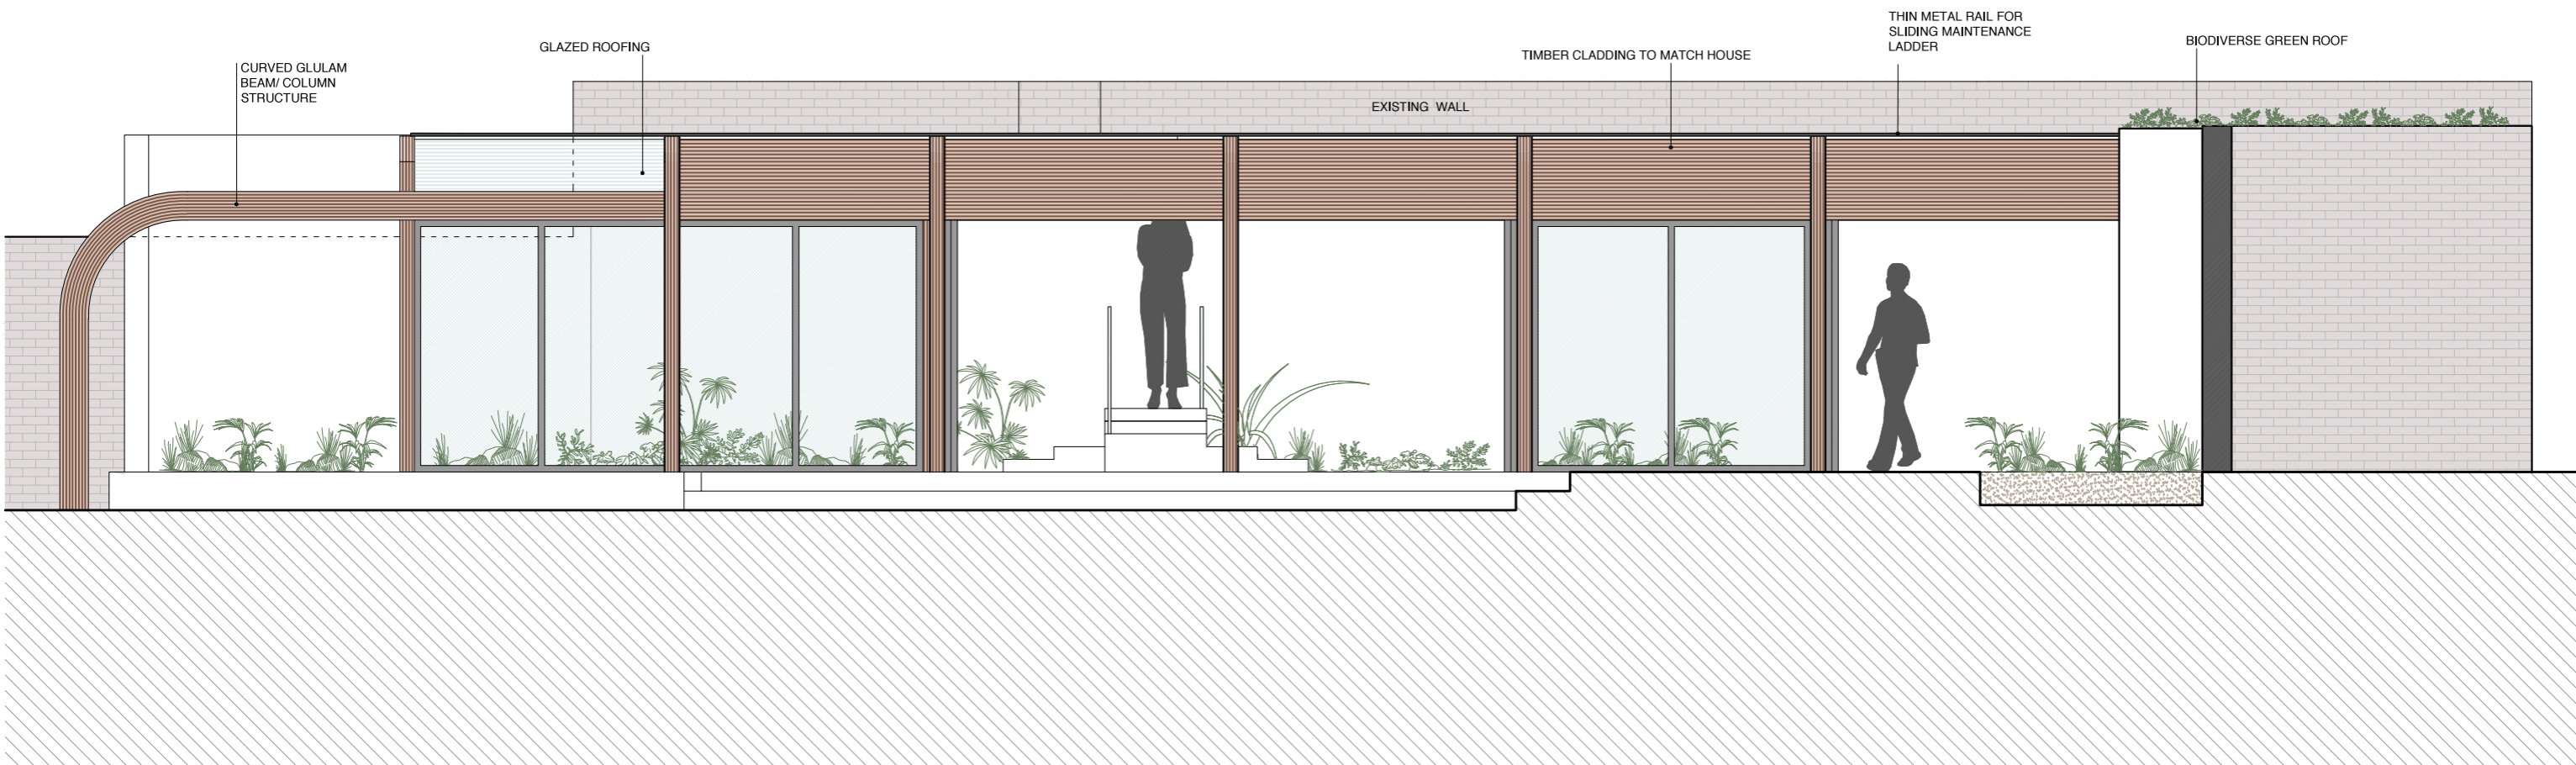

ELEVATION DD'
SCALE 1:50

NO	DATE	ISSUE/REVISION
-	20.04.17	CREATED
A	24.05.17	ROOF UPDATE

KEY PLAN/3D
ALL DIMENSIONS TO BE CHECKED ON SITE.
DO NOT SCALE FROM THE DRAWING.
REPORT ALL CONFLICTS OF INFORMATION TO BUILD+D.
THIS DRAWING IS THE COPYRIGHT OF BUILD+D.
GENERAL NOTES




**BUILDING
DESIGNS**


24 St.Thomas's Place, Hackney, LONDON E9 7PW
www.bdlondon.co.uk e:enquiries@bdlondon.co.uk
t:+44(0)20 8985 8106

PROJECT
**5 FITZROY CLOSE
LONDON N6 6JT**

FOR PLANNING		
DRAWING TITLE	DRAWN	NORTH
PROPOSED POOL ENCLOSURE ELEVATION DD' DOORS OPEN	JG	
PROJECT NO. 1629	SCALE 1:50 @ A3	
PAGES -	DRAWING NO. GA_400B	REVISION A
DATE 24.05.17		

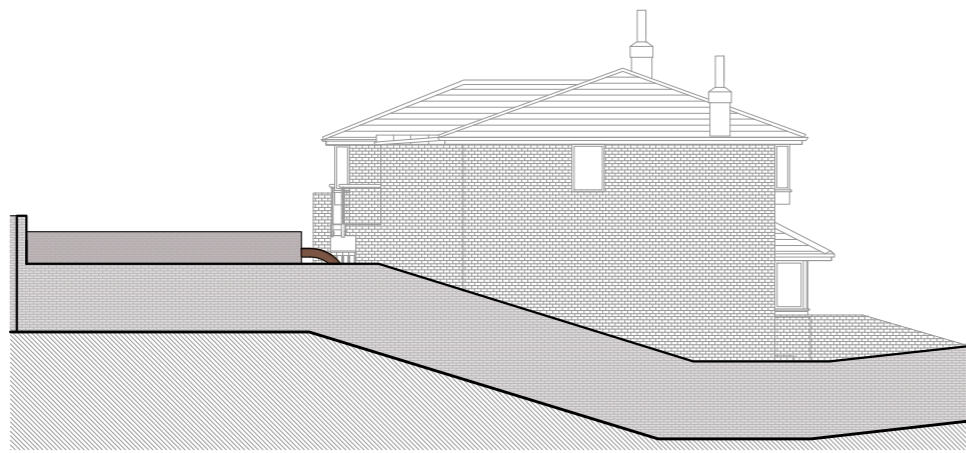

BOUNDARY ELEVATION
SCALE 1:200

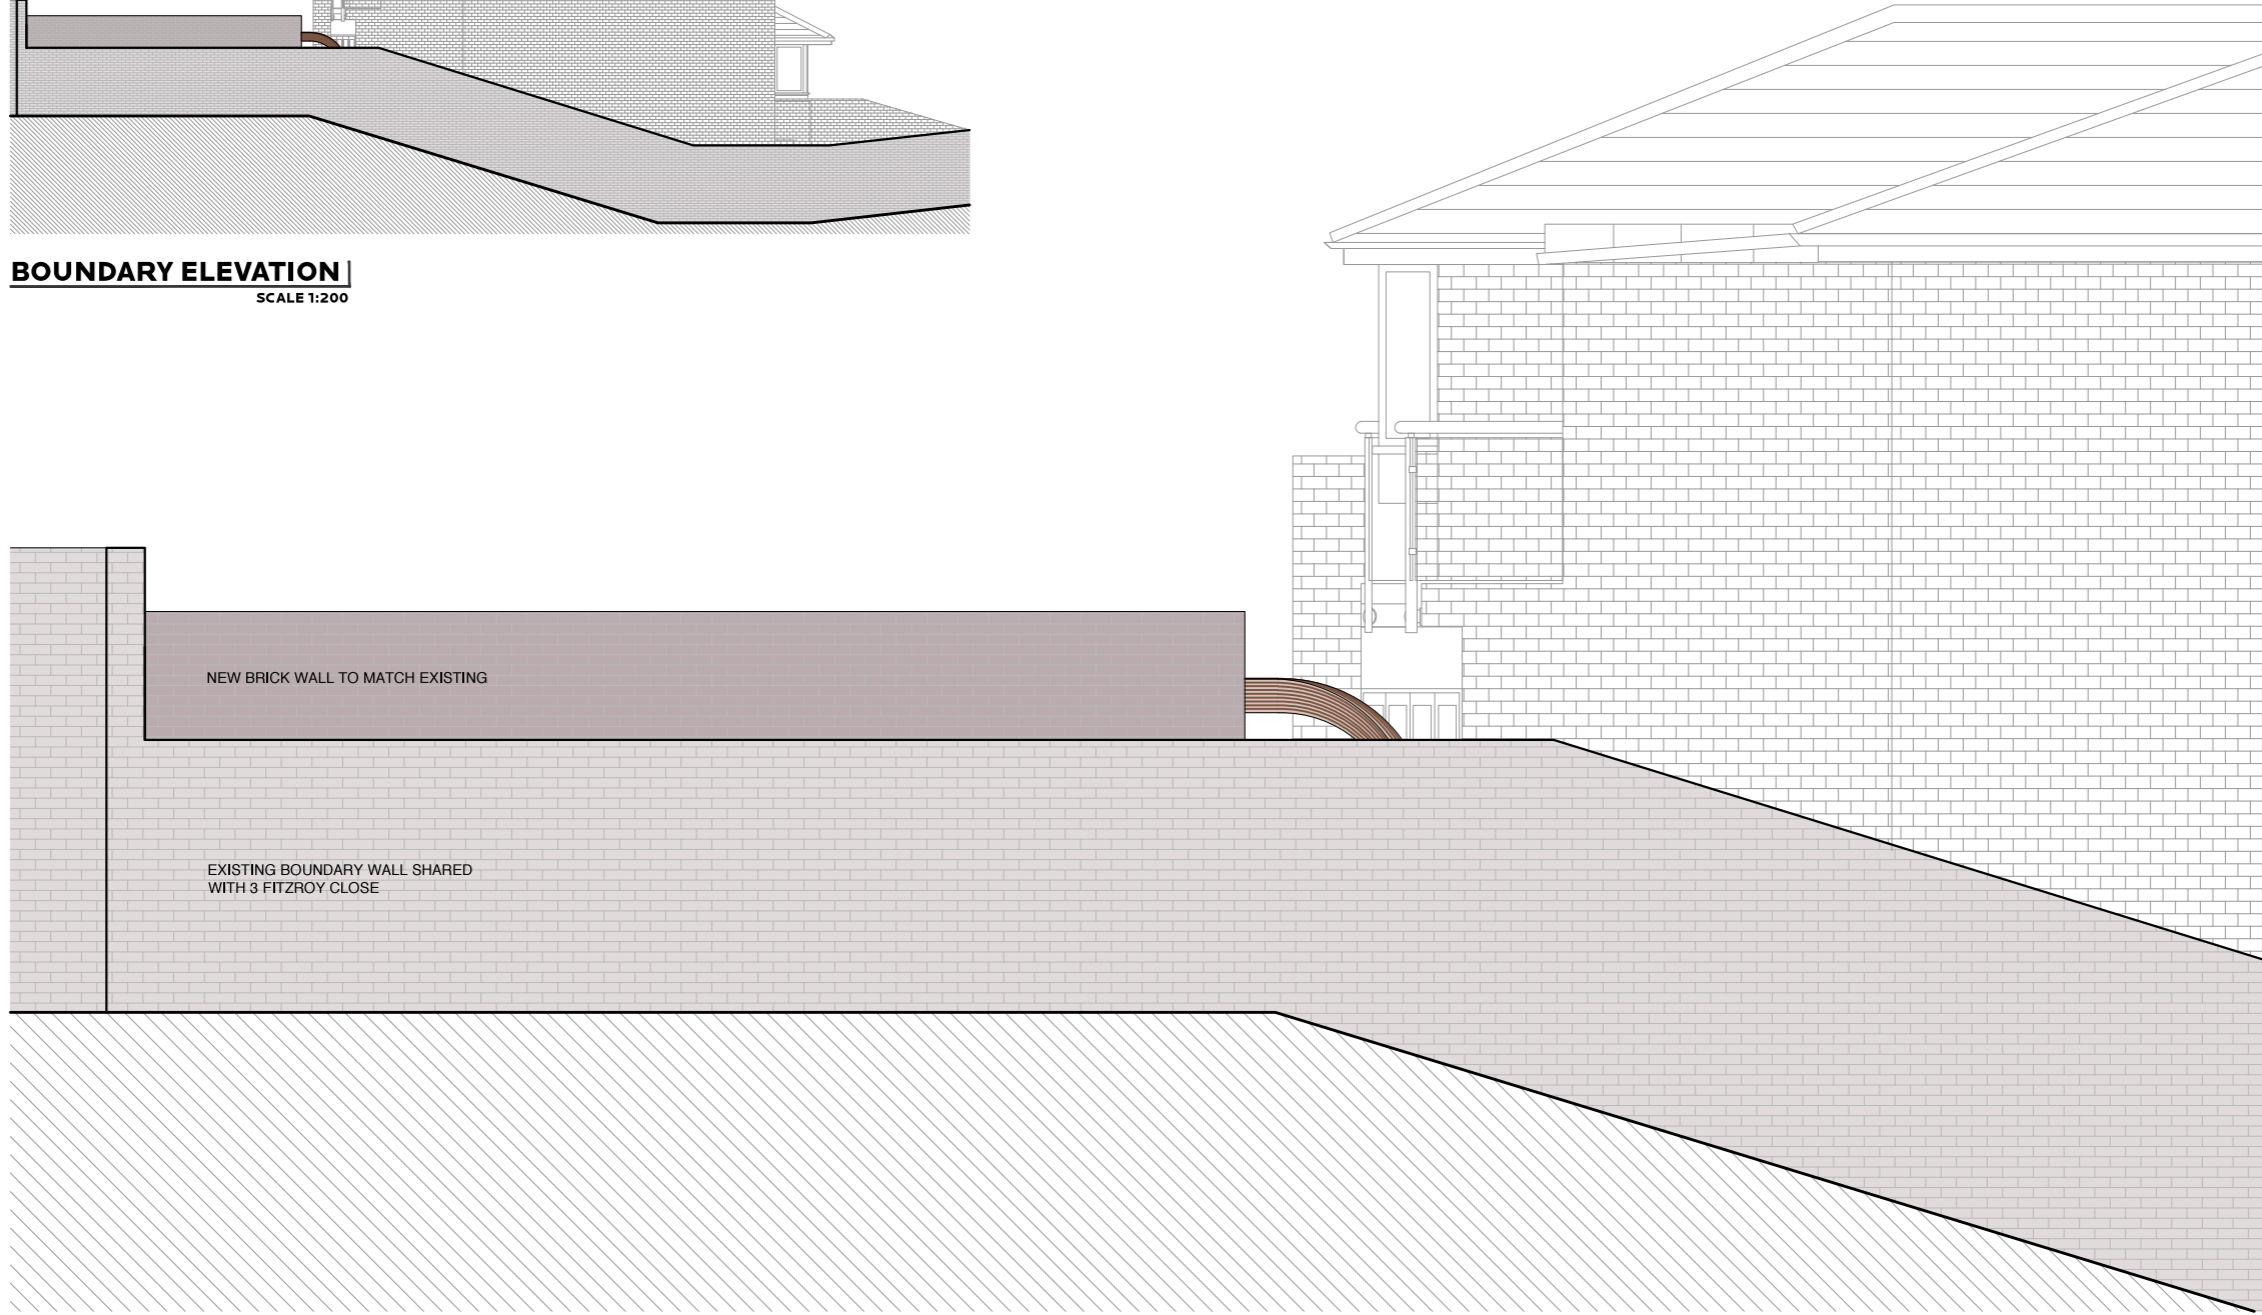

NEW BRICK WALL TO MATCH EXISTING

EXISTING BOUNDARY WALL SHARED
WITH 3 FITZROY CLOSE

BOUNDARY ELEVATION
SCALE 1:50

NO	DATE	ISSUE/REVISION
-	20.04.17	CREATED

KEY PLAN/3D

ALL DIMENSIONS TO BE CHECKED ON SITE.
DO NOT SCALE FROM THE DRAWING.
REPORT ALL CONFLICTS OF INFORMATION TO BUILD+D.
THIS DRAWING IS THE COPYRIGHT OF BUILD+D.
GENERAL NOTES



**BUILDING
DESIGNS**

24 St.Thomas's Place, Hackney, LONDON E9 7PW
www.bdlondon.co.uk e:enquiries@bdlondon.co.uk
t:+44(0)20 8985 8106

PROJECT
**5 FITZROY CLOSE
LONDON N6 6JT**

FOR PLANNING

DRAWING TITLE
**PROPOSED
BOUNDARY WALL ELEVATION
TO NO.3 FITZROY CLOSE**

PROJECT NO.	DRAWN	NORTH
1629	JG	
PAGES	SCALE	
-	1:50 @ A3	
DATE	DRAWING NO.	REVISION
20.04.17	GA_401	-



SOUTH ELEVATION
SCALE 1:50

NO	DATE	ISSUE/REVISION
-	20.04.17	CREATED

KEY PLAN/3D
ALL DIMENSIONS TO BE CHECKED ON SITE.
DO NOT SCALE FROM THE DRAWING.
REPORT ALL CONFLICTS OF INFORMATION TO BUILD+D.
THIS DRAWING IS THE COPYRIGHT OF BUILD+D.
GENERAL NOTES



**BUILDING
DESIGNS**

24 St.Thomas's Place, Hackney, LONDON E9 7PW
www.bdlondon.co.uk e:enquiries@bdlondon.co.uk
t:+44(0)20 8985 8106

PROJECT
**5 FITZROY CLOSE
LONDON N6 6JT**

FOR PLANNING
DRAWING TITLE

**PROPOSED
POOL ENCLOSURE
SOUTH ELEVATION**

PROJECT NO.	DRAWN	NORTH
1629	JG	
PAGES	SCALE	
-	1:50 @ A3	
DATE	DRAWING NO.	REVISION
20.04.17	GA_402	-