




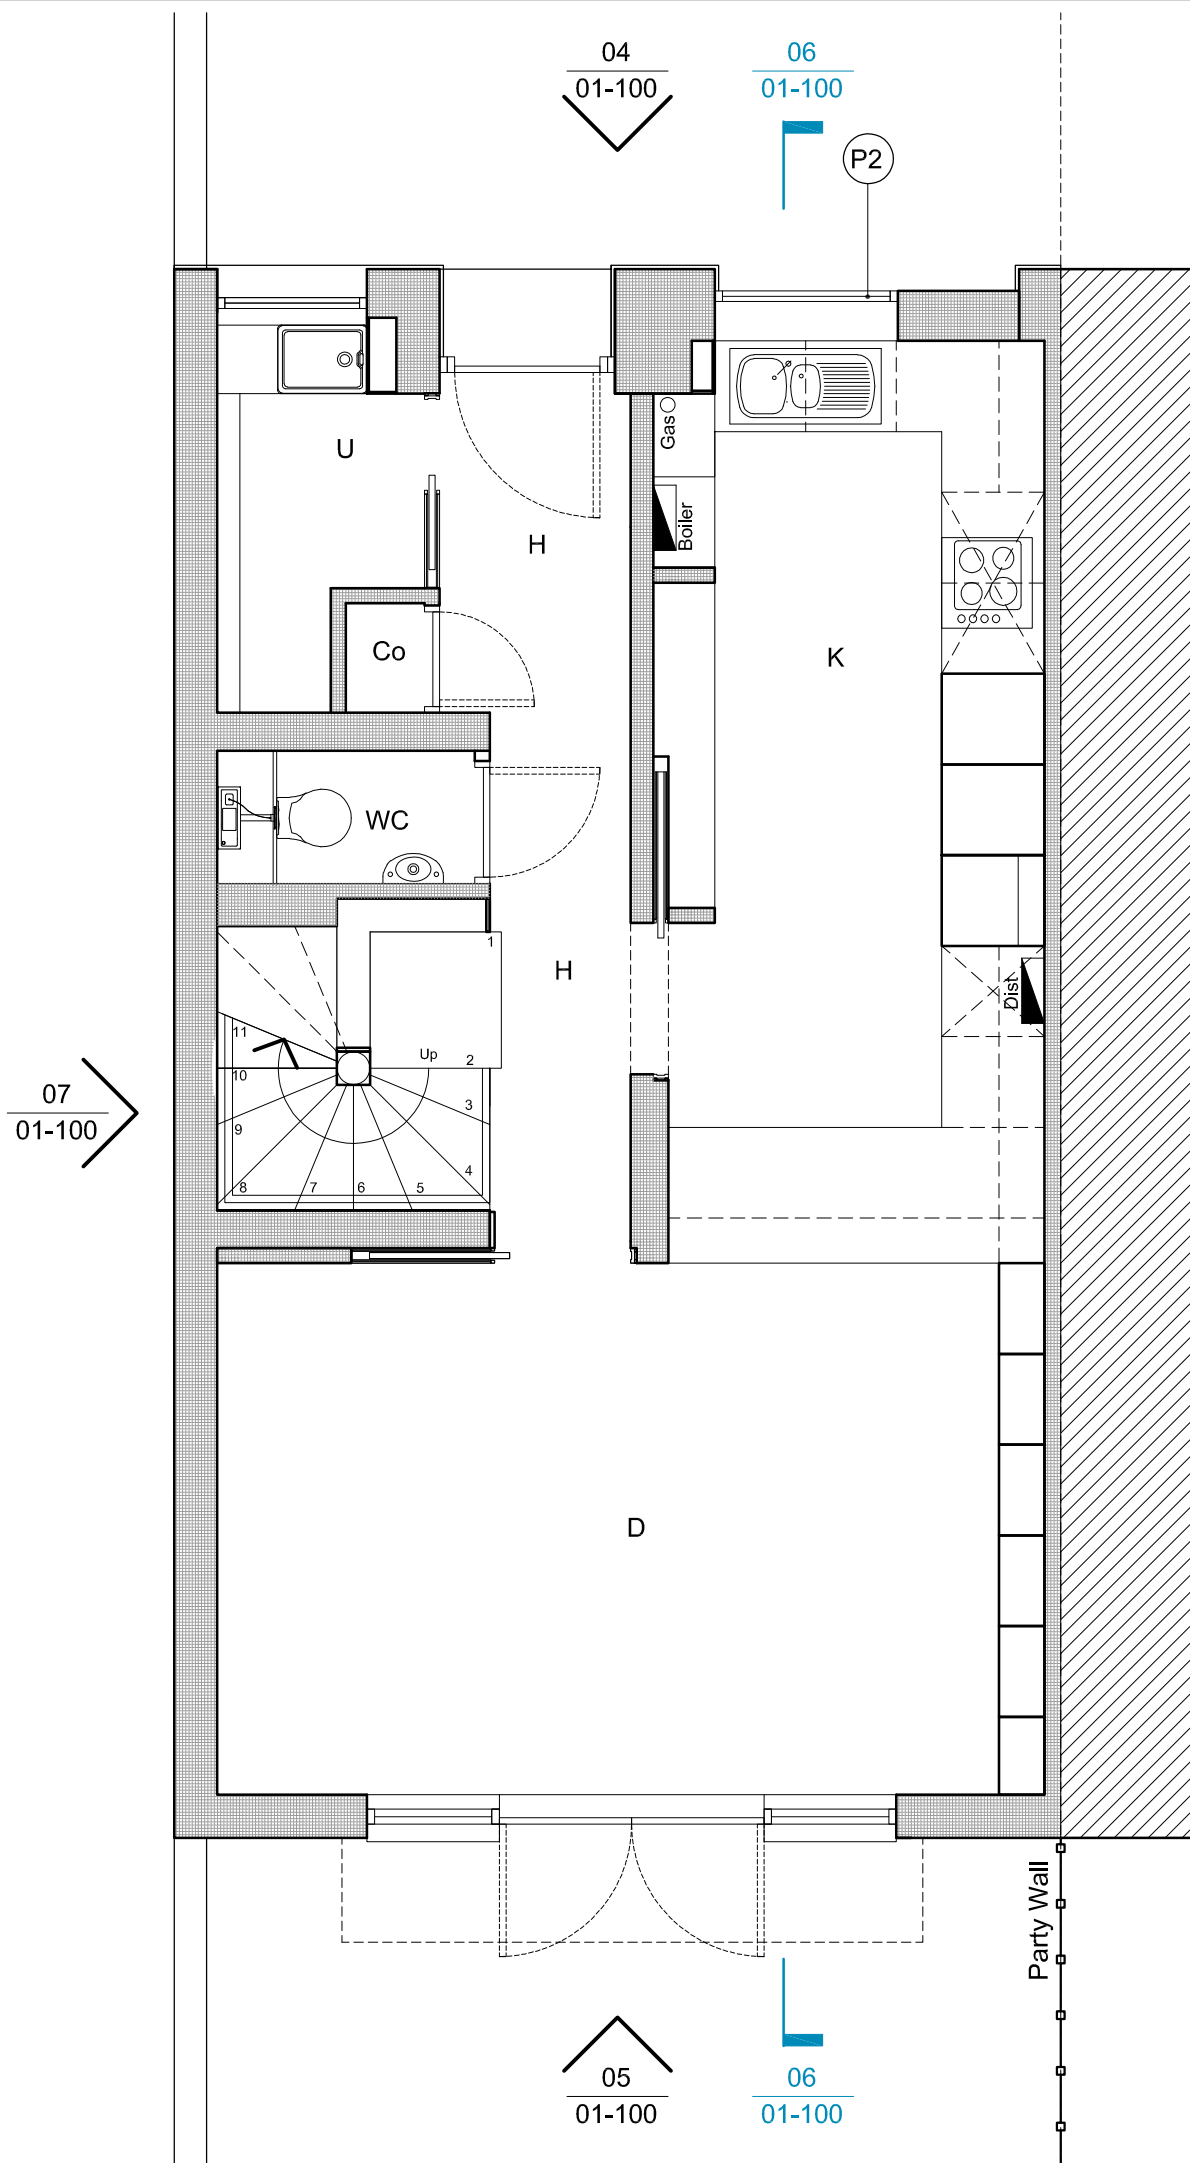


1 Ground Floor Plan [1:50]

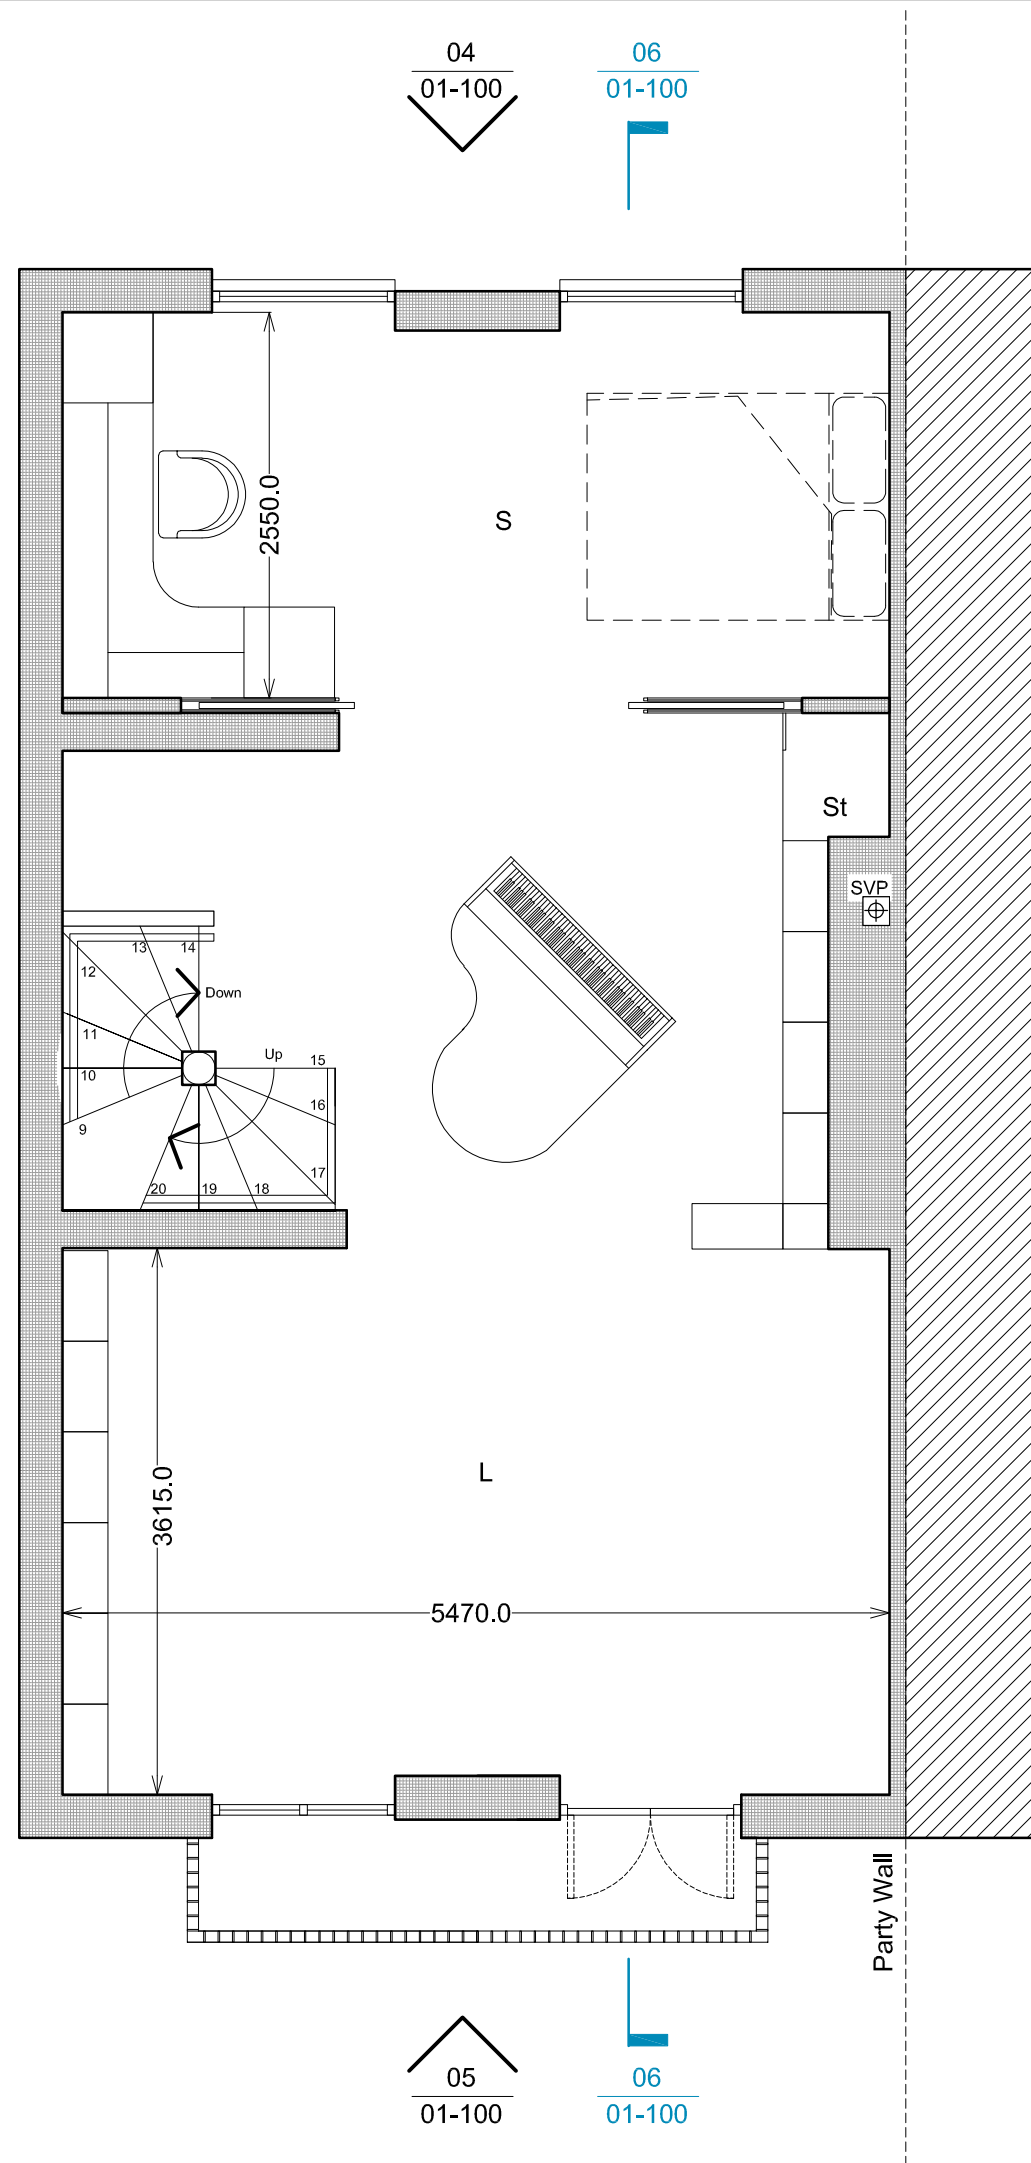

2 First Floor Plan [1:50]

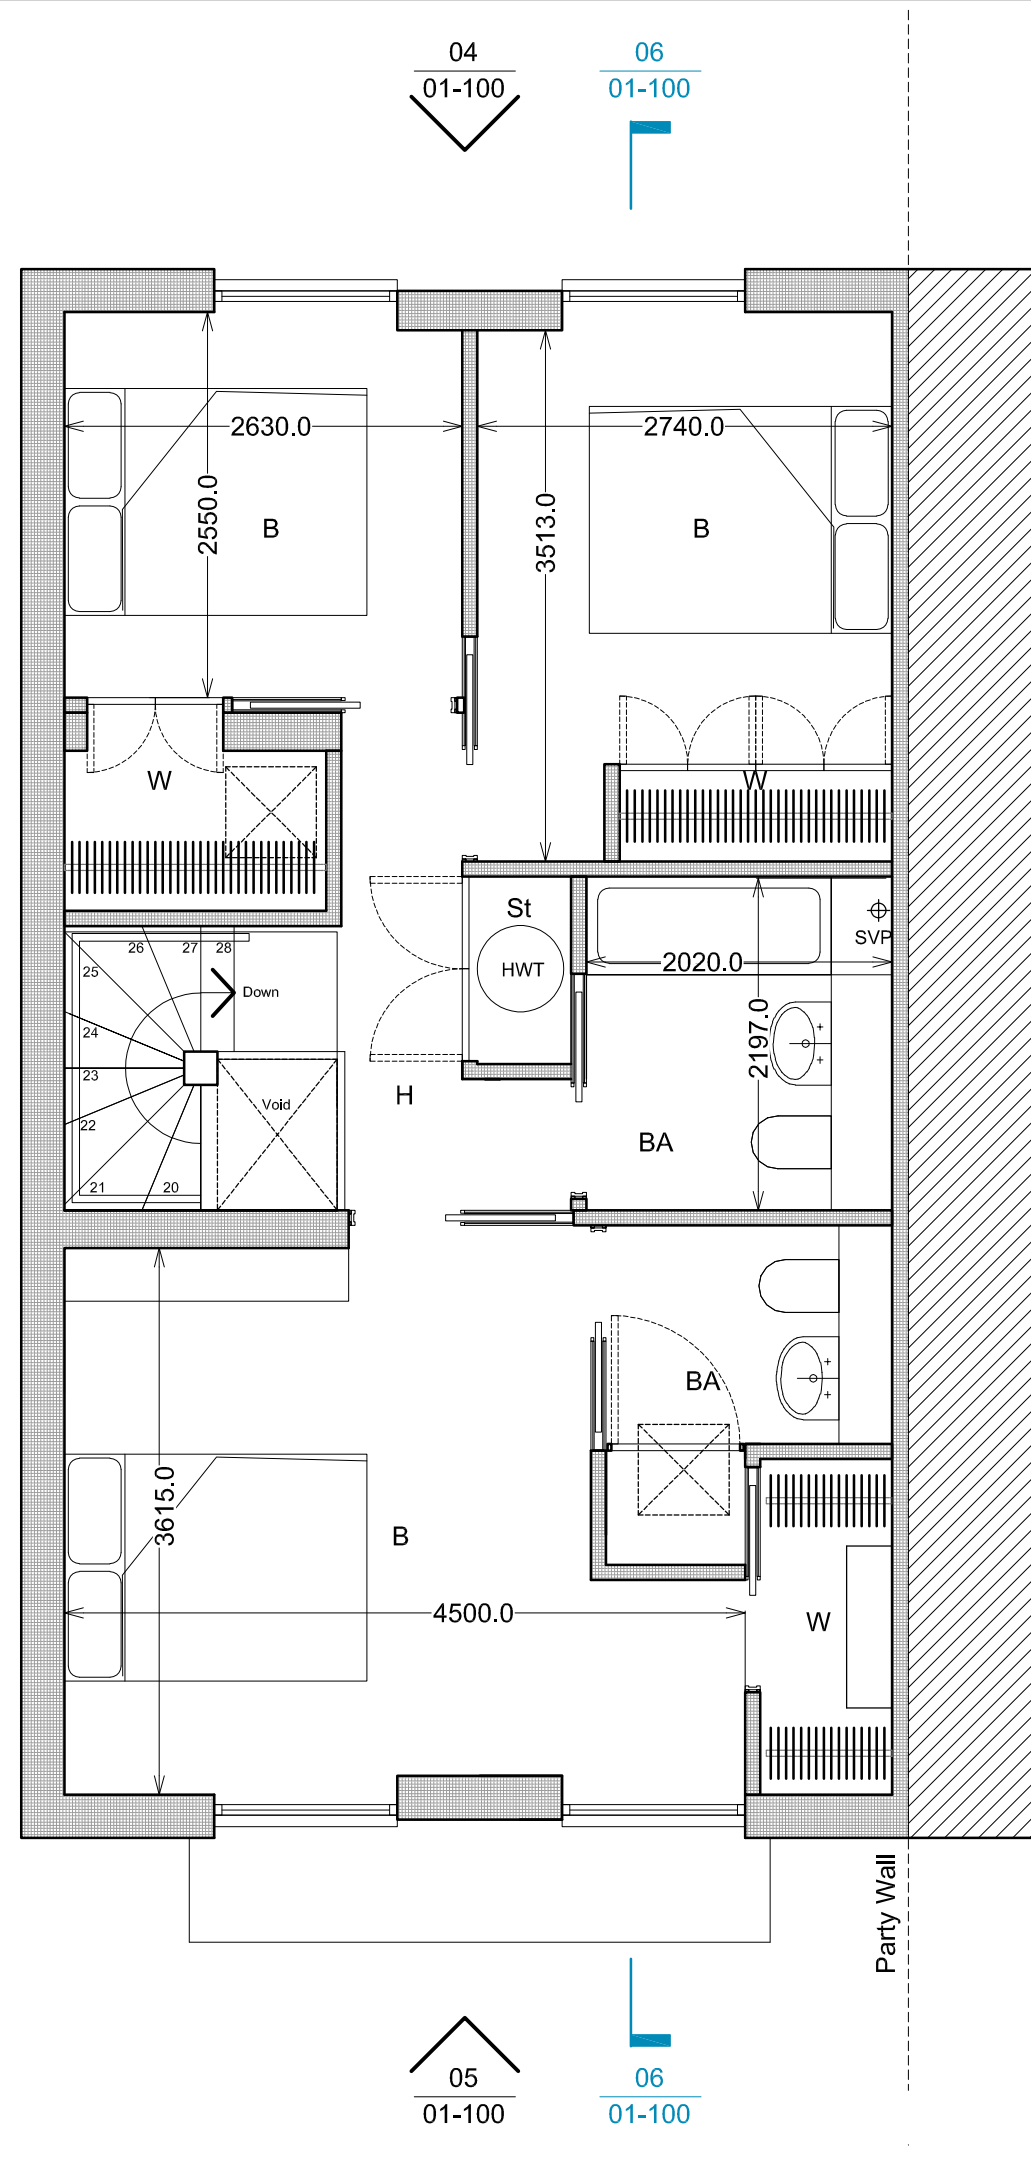


3 Second Floor Plan [1:50]

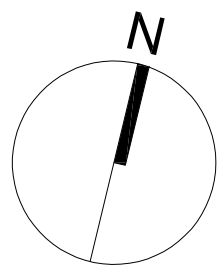

SCALE 1:50@A1
0 0.5 1 2 5m
SCALE 1:100@A3
0 1m 2m 4m 10m

Notes
Drawings are general arrangement and intended for the use as specified only.
Site plan boundary co-ordinates taken from OS plan.
This drawing is not to be used for construction.
No drawing shall be reproduced in any form without prior written permission of Marjoram Architects.

A1 Original

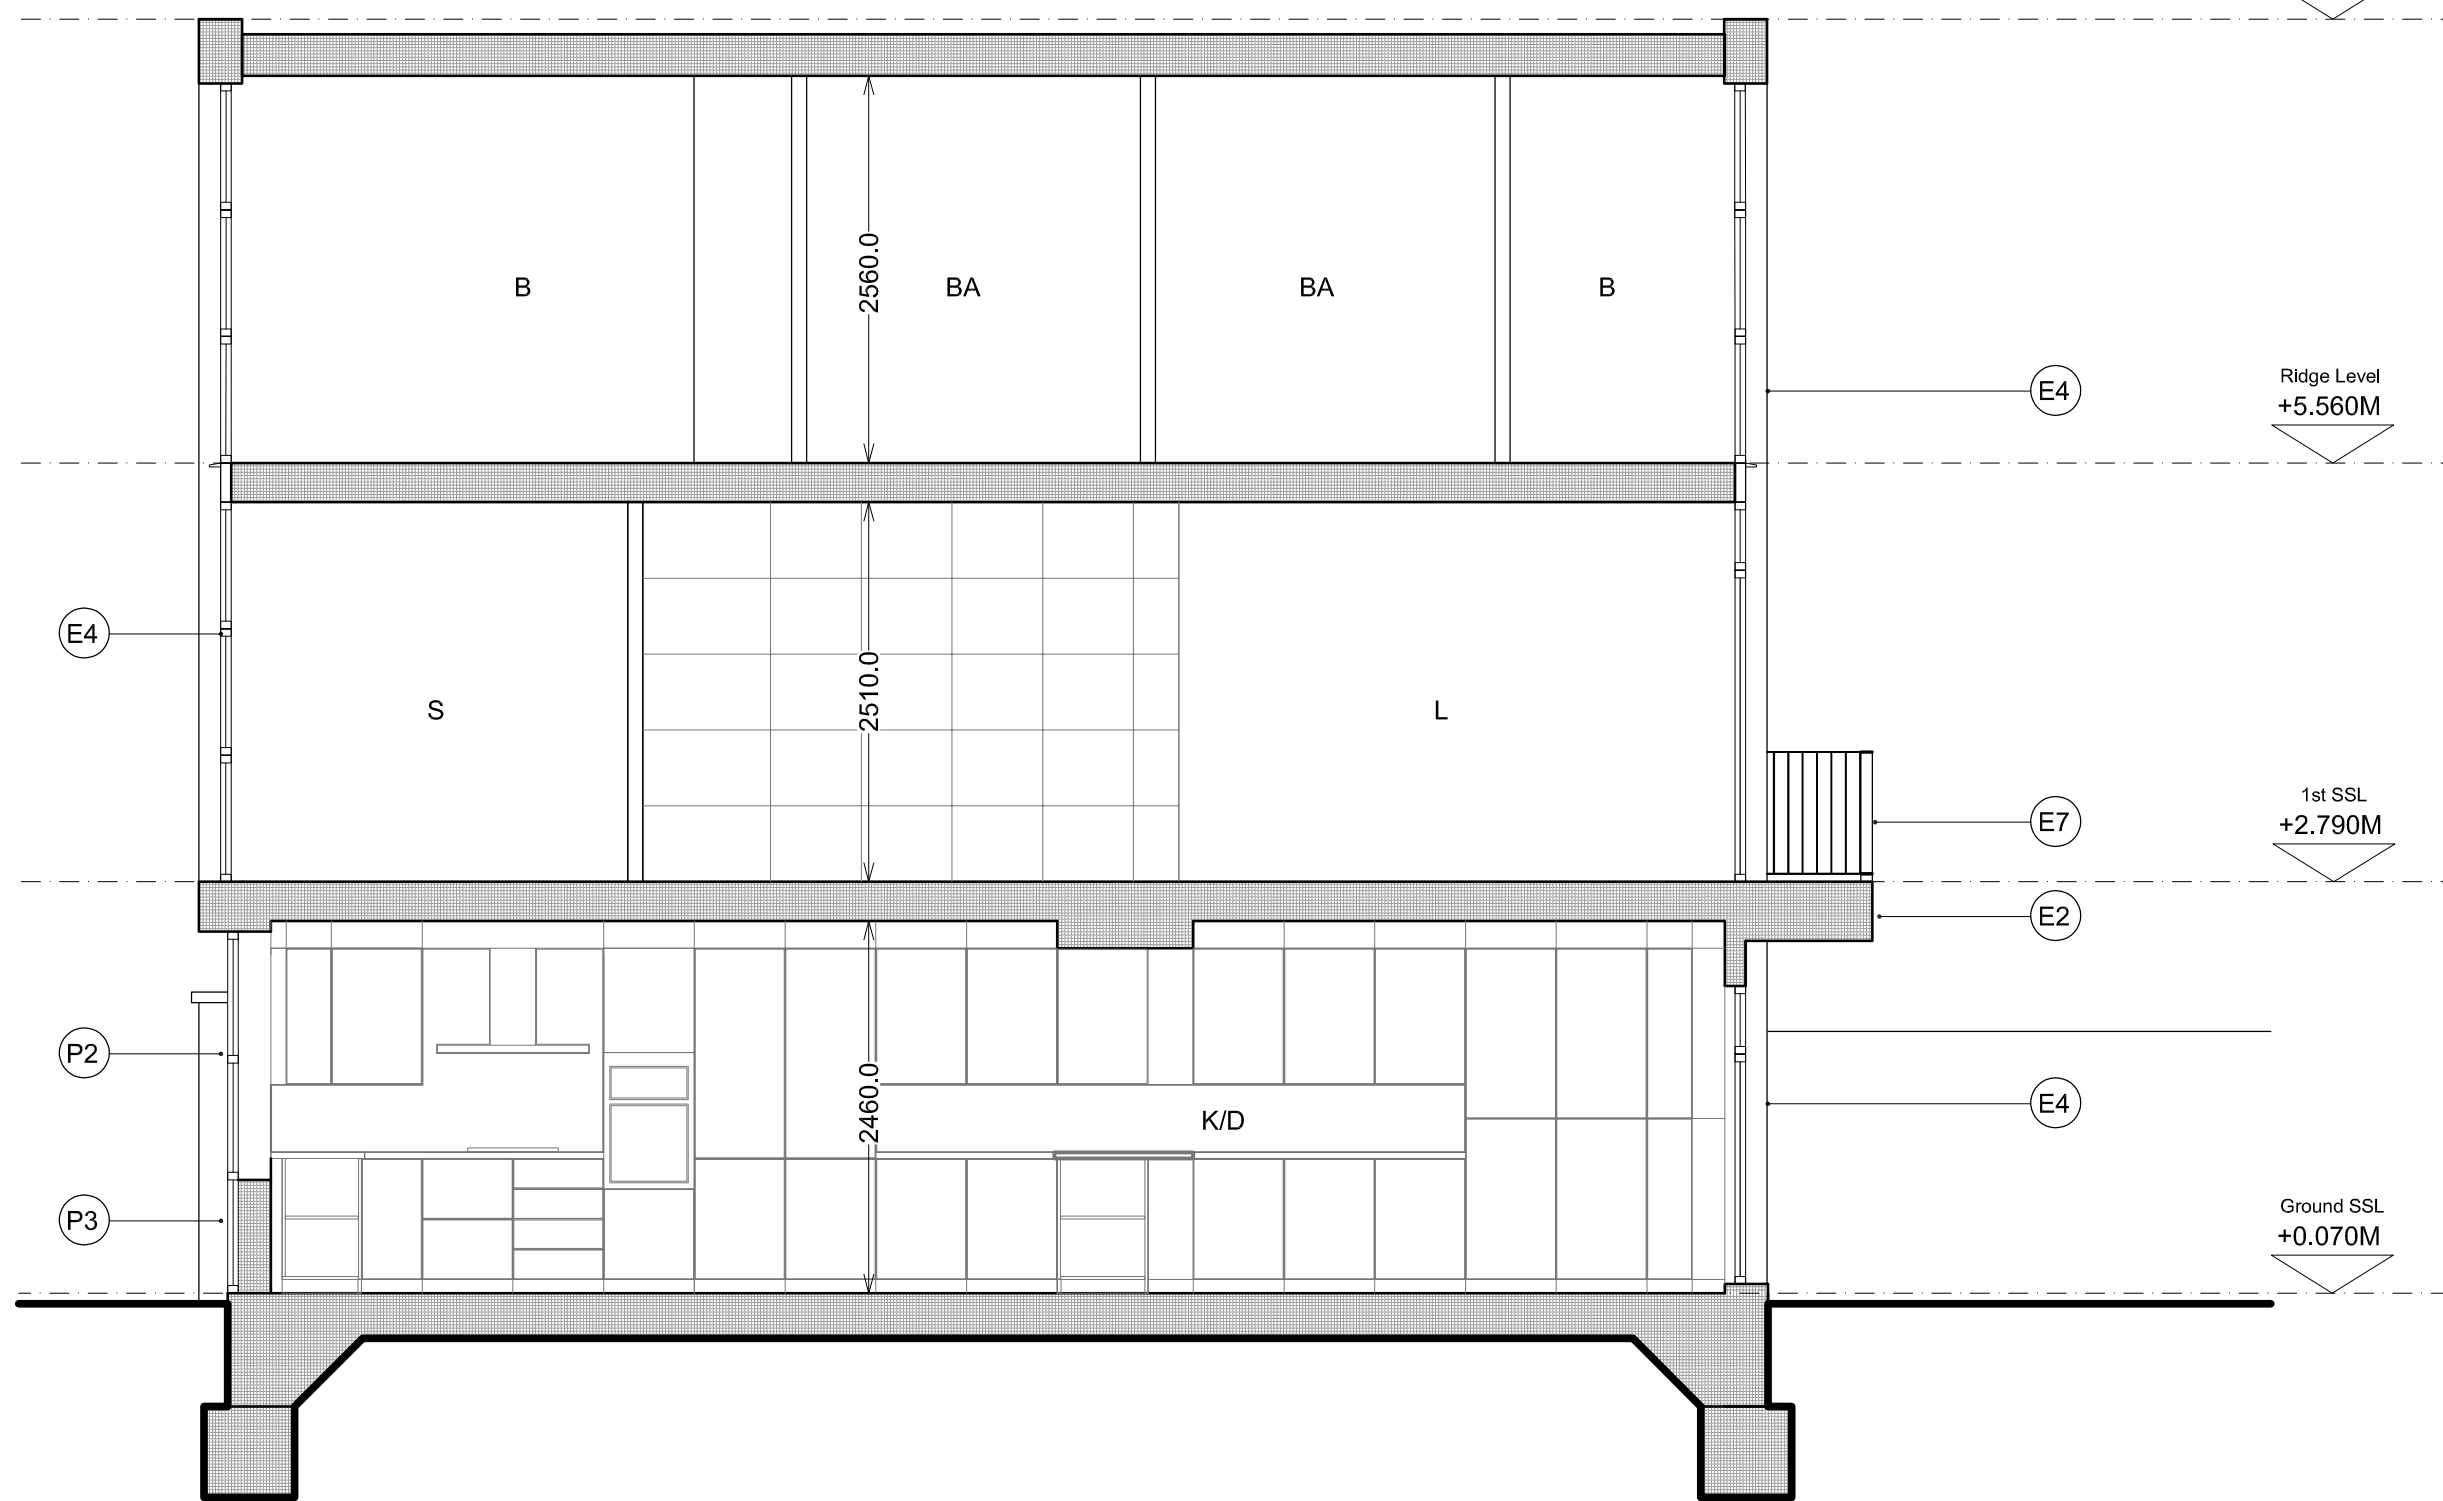


6 Cross Section [1:50]

Key	Graphic Key	Room Key
xx.xxx FFL (levels taken from OS map data)	01 Denotes material reference	L Living space
--- Denotes property boundary	(W01) Refer to outline specification for construction composition/performance	K Kitchen
--- Denotes boundary fence line	(ID.001) Denotes internal door (SD Denotes sliding door)	D Dining space
	(ED.001) Denotes external door	B Bedroom
	(EW.001) Denotes external window	BA Bathroom
	(Ch.4000) Denotes clear ceiling height	C Conservatory
	(Wc.xxxx) Wc Denotes window call	H Internal circulation / lobby
	(Wh.xxxx) Wh Denotes window height	St Store
		G Garden
		U Utility Room
		GA Garage

Marjoram Architects Limited

Studio B21.1
Parkhall Business Centre
40 Martell Road
London
SE21 8EN
t - 07866 420481
e - info@marjoram-architects.co.uk

www.marjoram-architects.co.uk

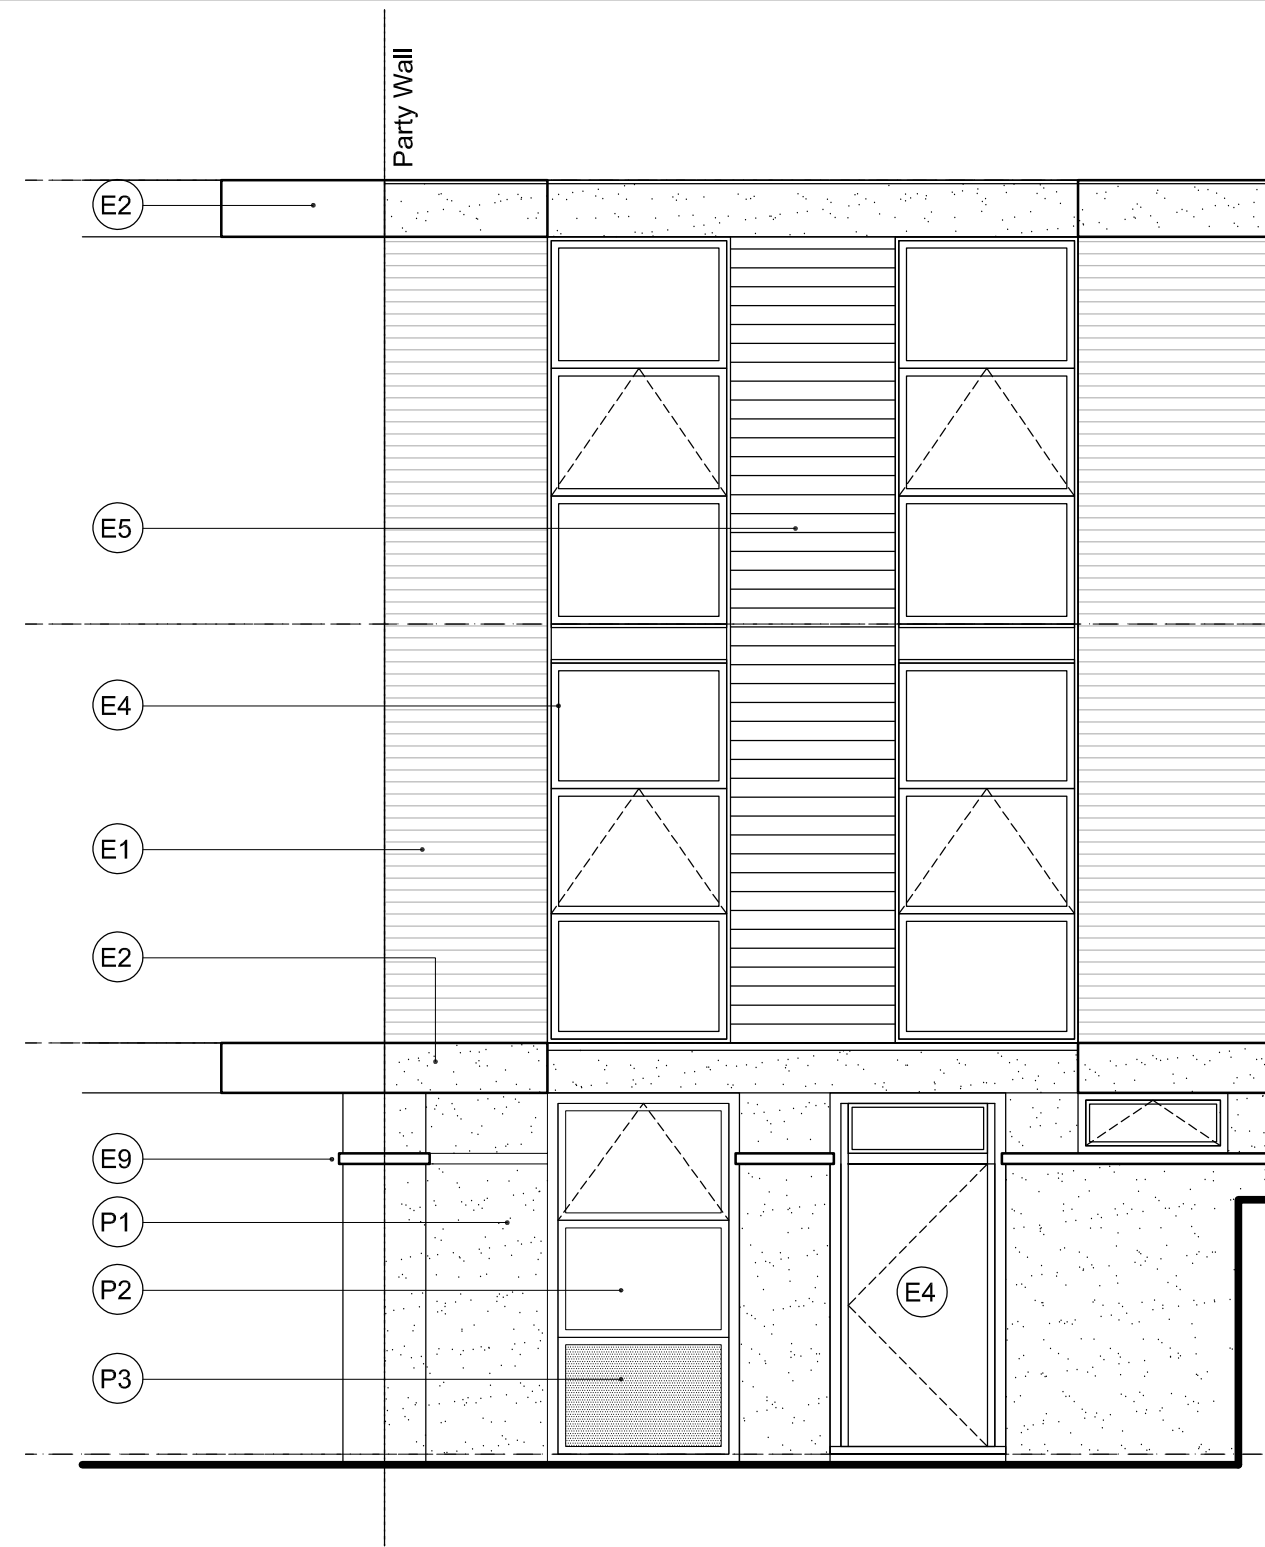

4 Front Elevation [1:50]


Material Key

Existing


- E1 Masonry : Blue / Brown
- E2 Exposed concrete frame
- E3 Render : White
- E4 UPVC door/windows : White
- E5 Panelised cladding : White
- E6 Garage door
- E7 Metal Vertical Rails : Black
- E8 Masonry boundary wall
- E9 Rendered coping : White

Proposed

- P1 Render : White
- P2 UPVC windows : White
- P3 UPVC windows : White / Obscured glass

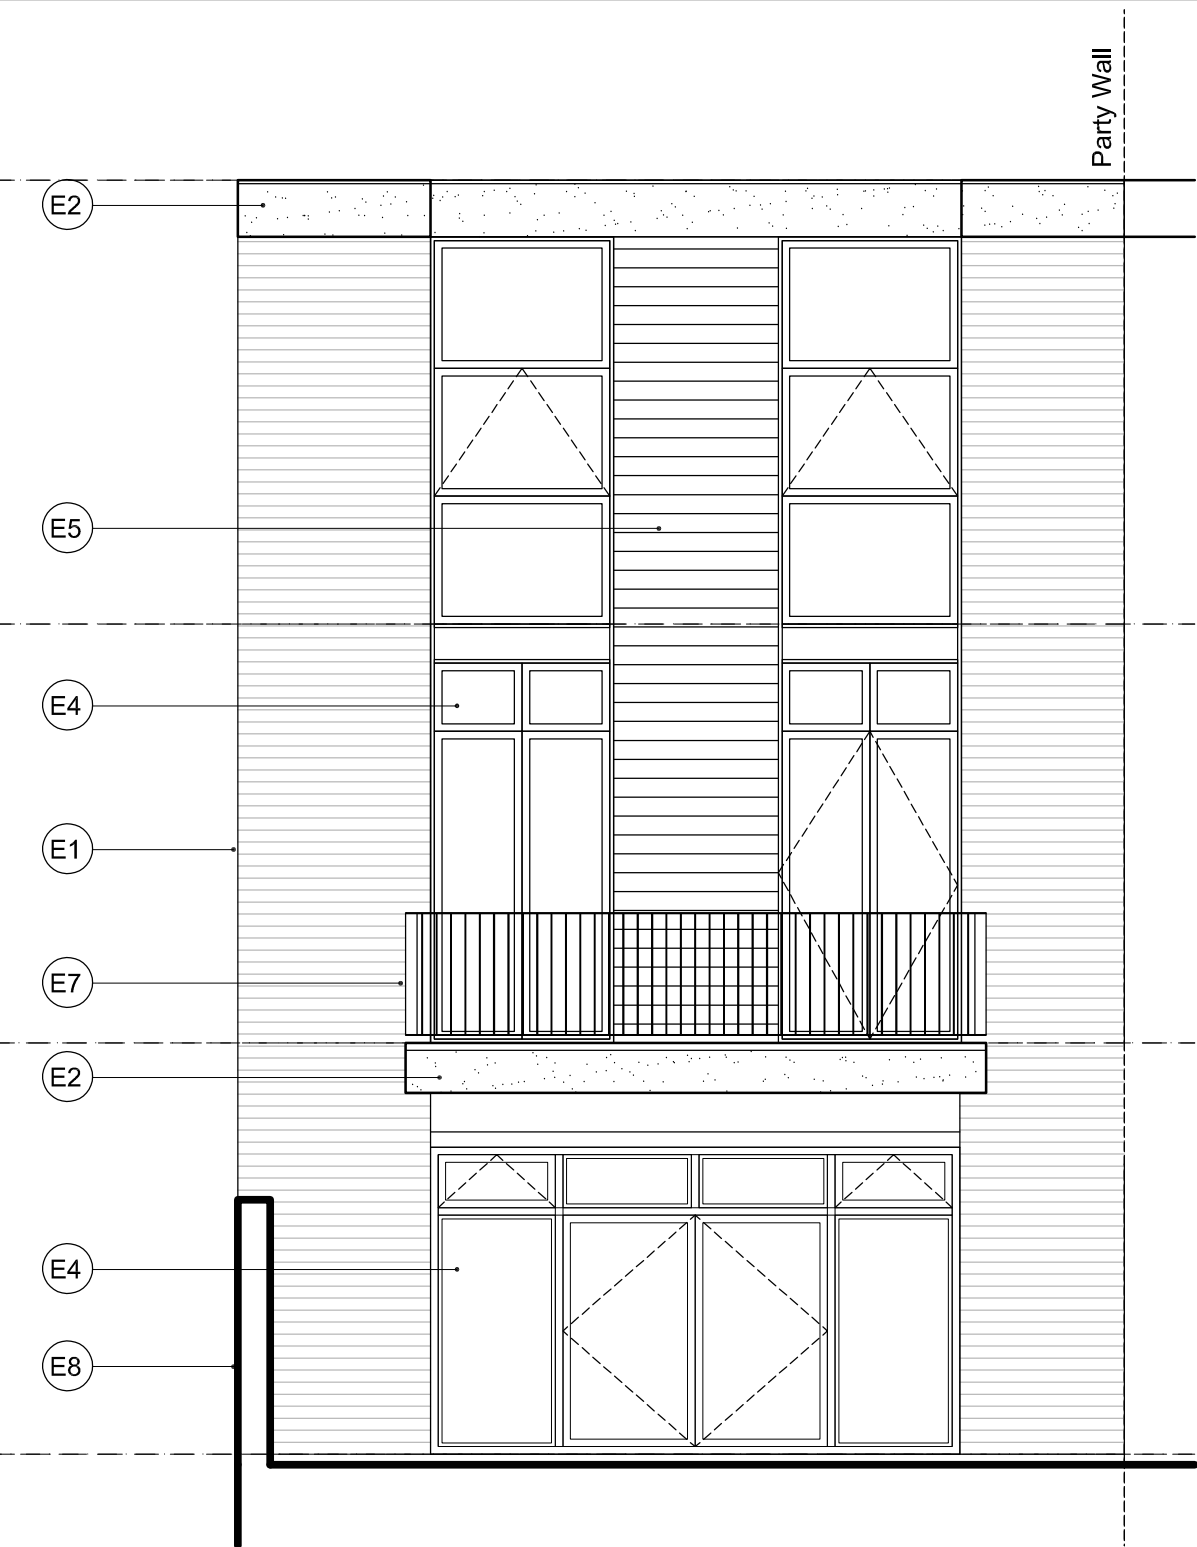

5 Rear Elevation [1:50]

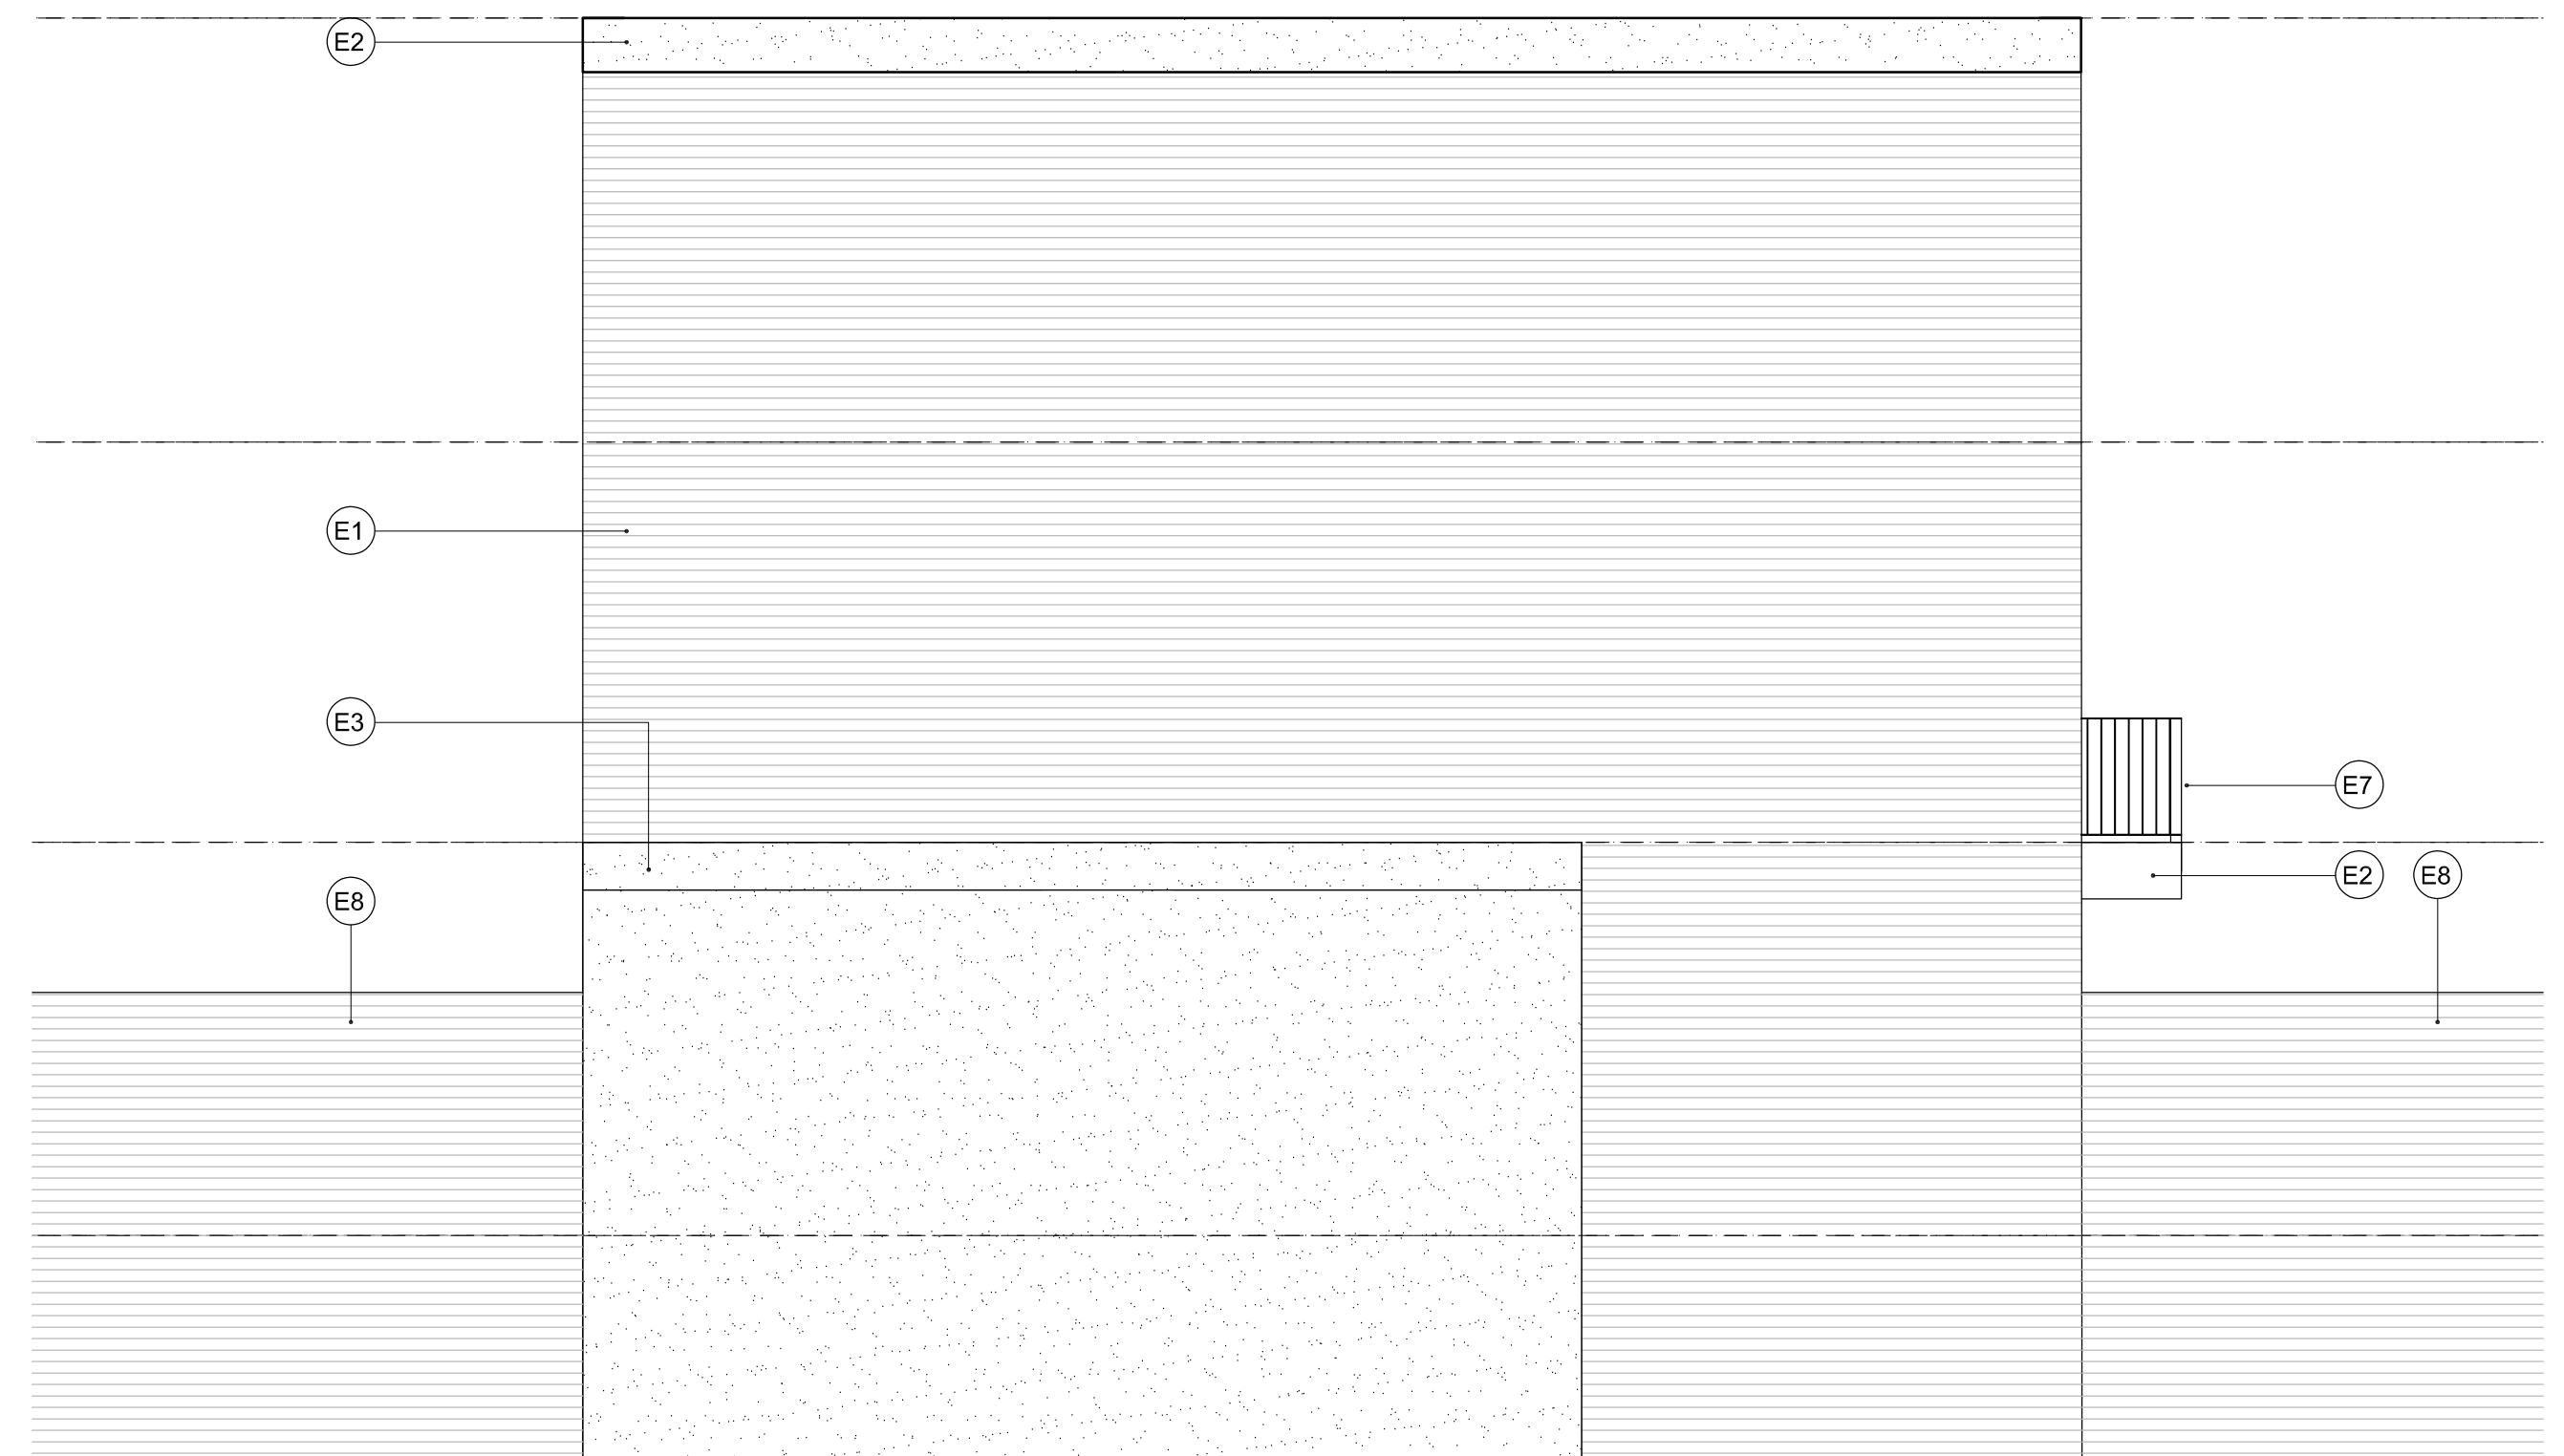

7 Side Elevation [1:50]

Revision(s)	Date
P00 Issued for Planning	08/02/2017
P01 Issued for Planning - amendments to front and side elevation	02/03/2017
P02 Issued for Planning - side elevation window omitted	17/05/2017

Project/Drawing No
029-A-01-100

17 Huson Close

Proposed Plans / Sections / Elevations

Status **PLANNING**

Scale 1:50@ A1 / 1:100@ A3
Date 21/08/2016
Size A1

Revision
P02

Do Not Scale
All dimensions to be checked on site