



FRONT ELEVATION

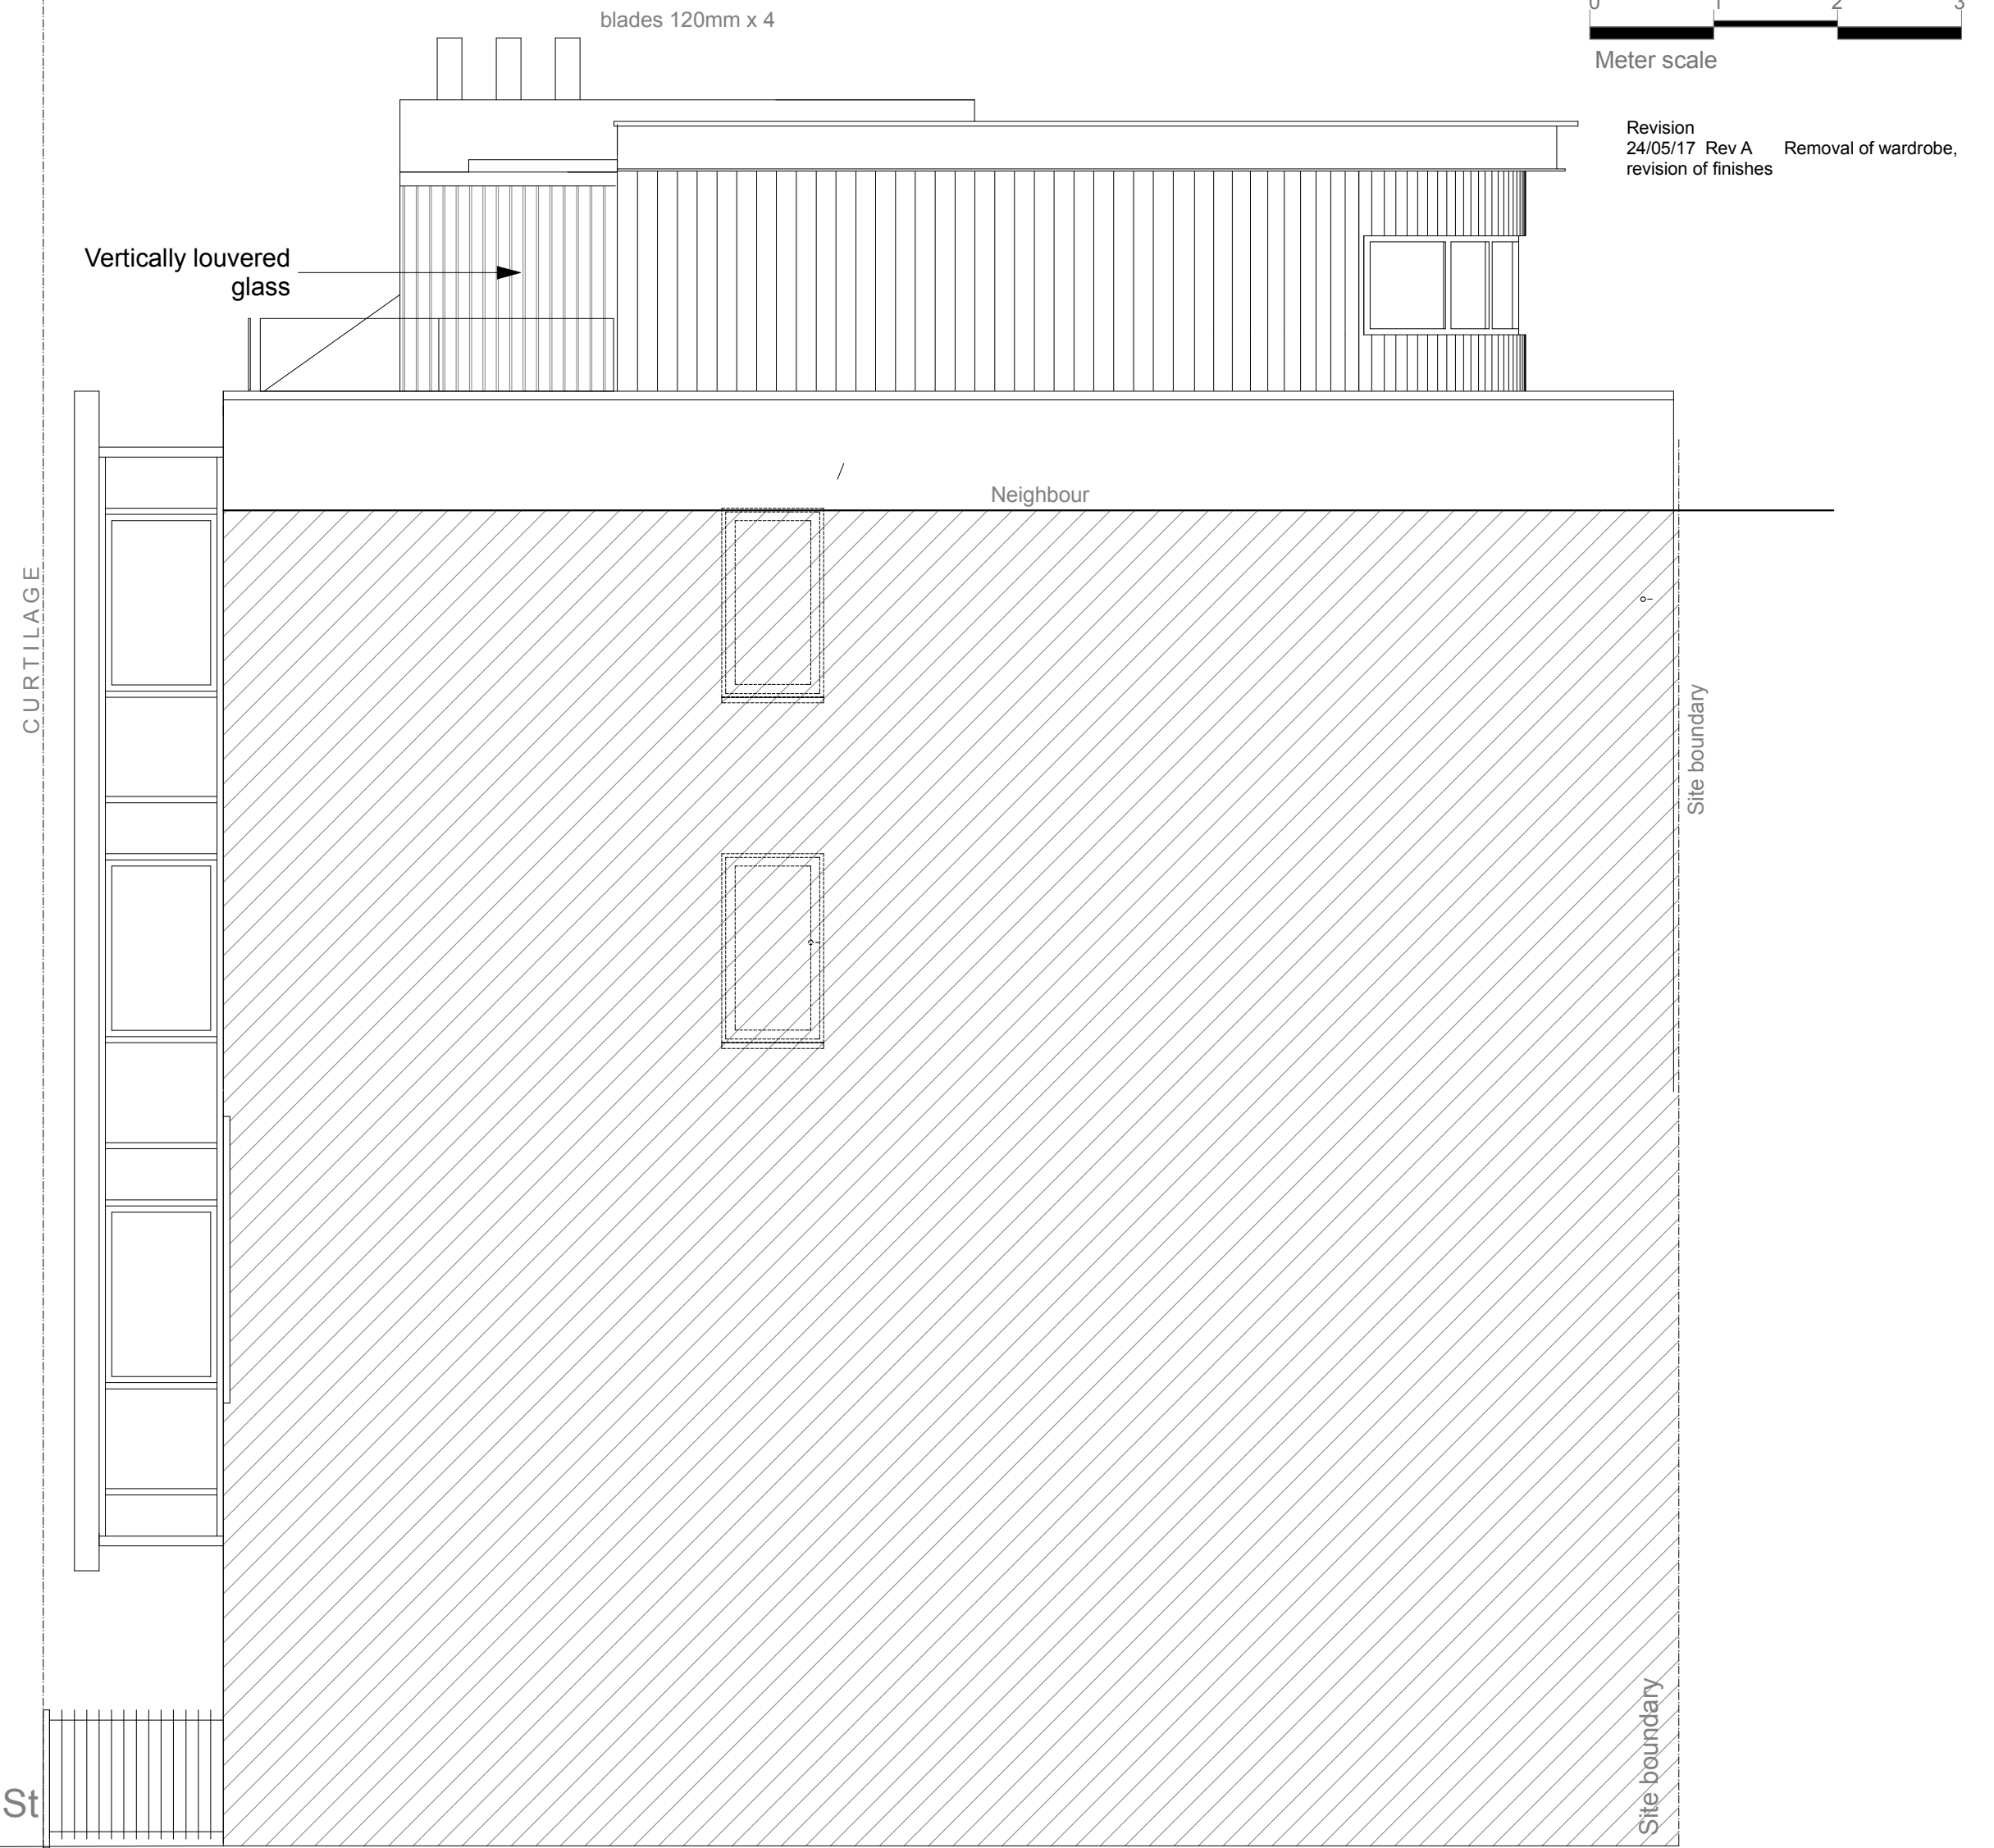

↑ EAST ELEVATION FACING GYM

 

Revision
24/05/17 Rev A Removal of wardrobe,
revision of finishes

David Garner and Company Ltd
david@davidgarner.co.uk
07977 911 885

PROJECT	01 Shackleton House Chalton Street London NW1 1RX
CLIENT	David Garner
DRAWING TITLE	Proposed Elevations 2
SCALE	1:50@A2
DATE	February 2017
DRAWN	HAPE
DRAWING No.	AL[0] 03
REVISION	A